
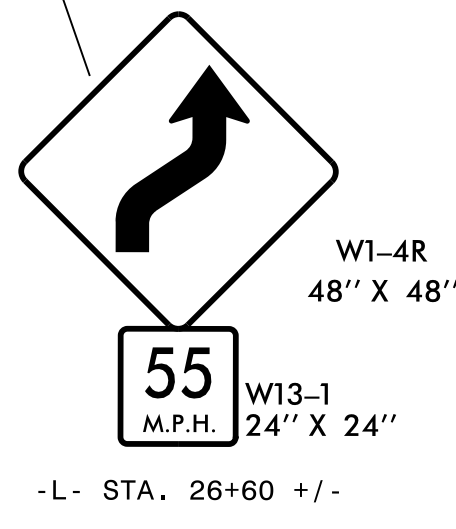
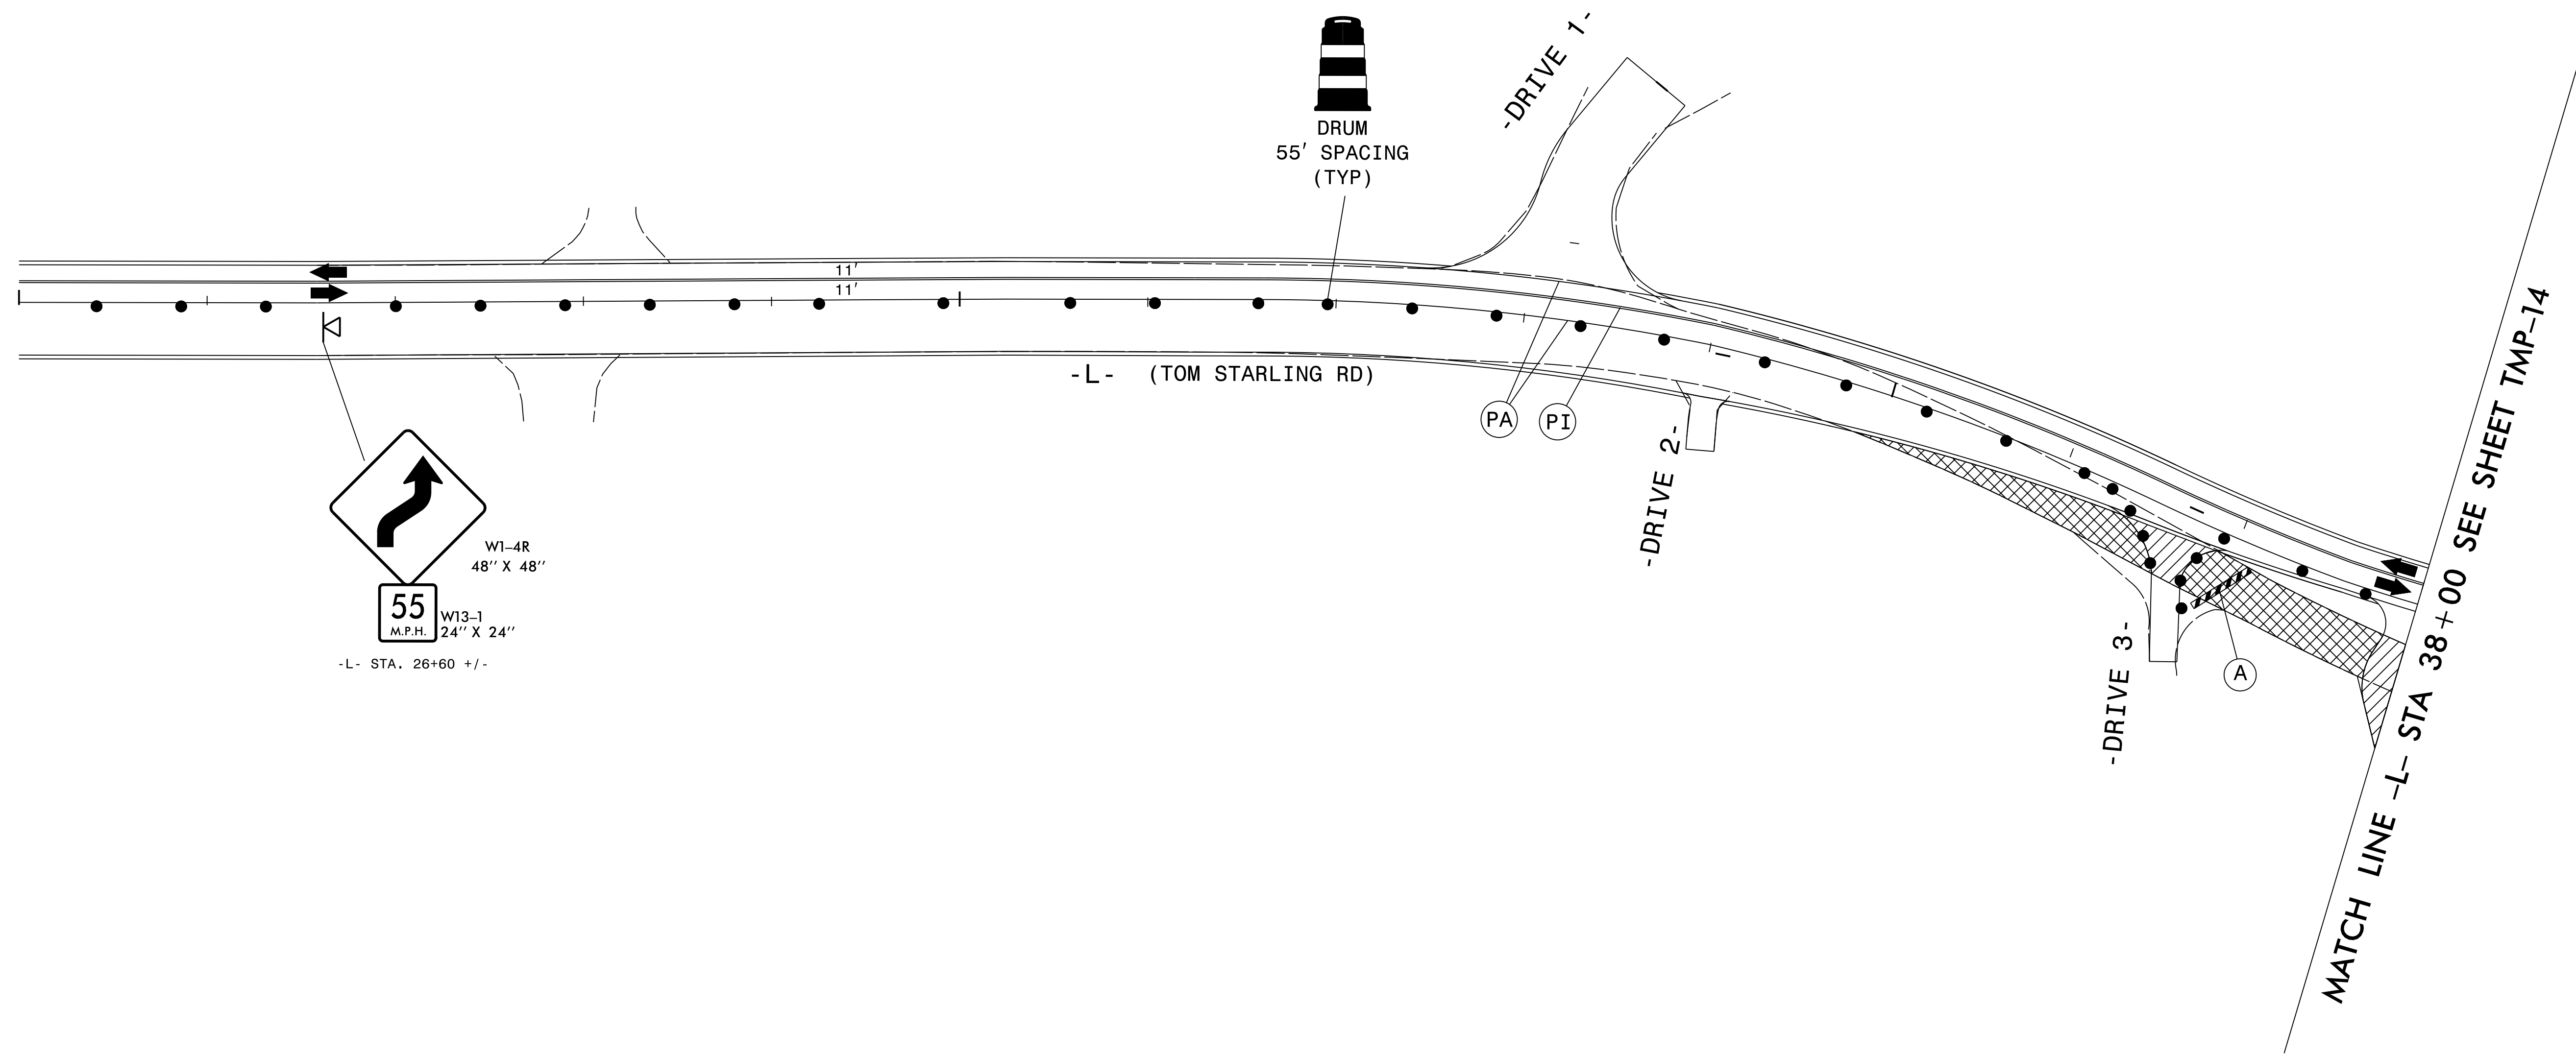




30

35

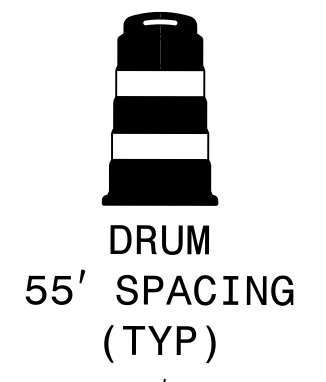

25 MAR 2015 15:37  
 C:\Users\jason.m.pickens\Desktop\TrafficControl\TCP\W-5512.TC.TMP\_13.dgn  
 USER: JASON.M.PICKENS

APPROVED: Jason M. Pickens DATE: 3/31/2015

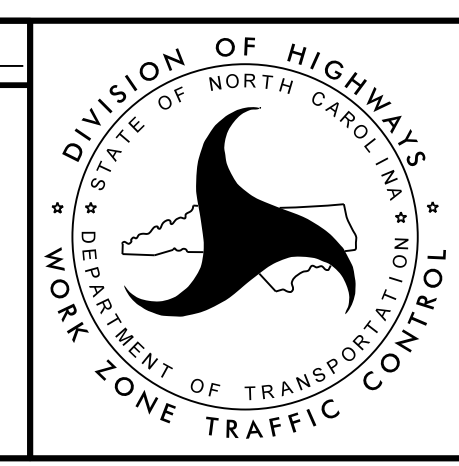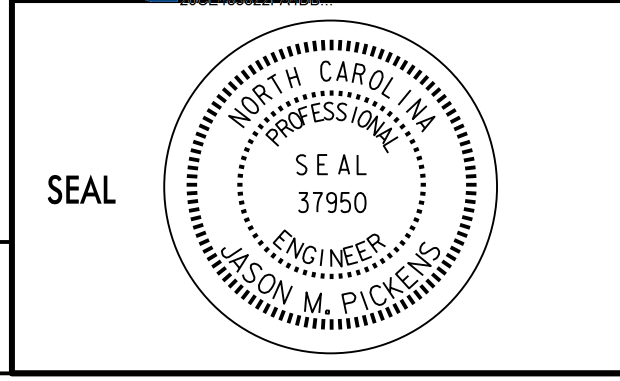

TRANSPORTATION  
MANAGEMENT PLAN

PHASE II  
DETAIL 1

PLANS PREPARED BY  
**PARSONS**  
5540 CENTERVIEW DR., SUITE 211  
RALEIGH, NORTH CAROLINA 27606  
NO. LICENSE NO. F-5246  
FOR NORTH CAROLINA DEPT. OF TRANSPORTATION