


772794

MATCH LINE -L- STA 50+00 SEE SHEET TMP-14

55

NAD 83




60

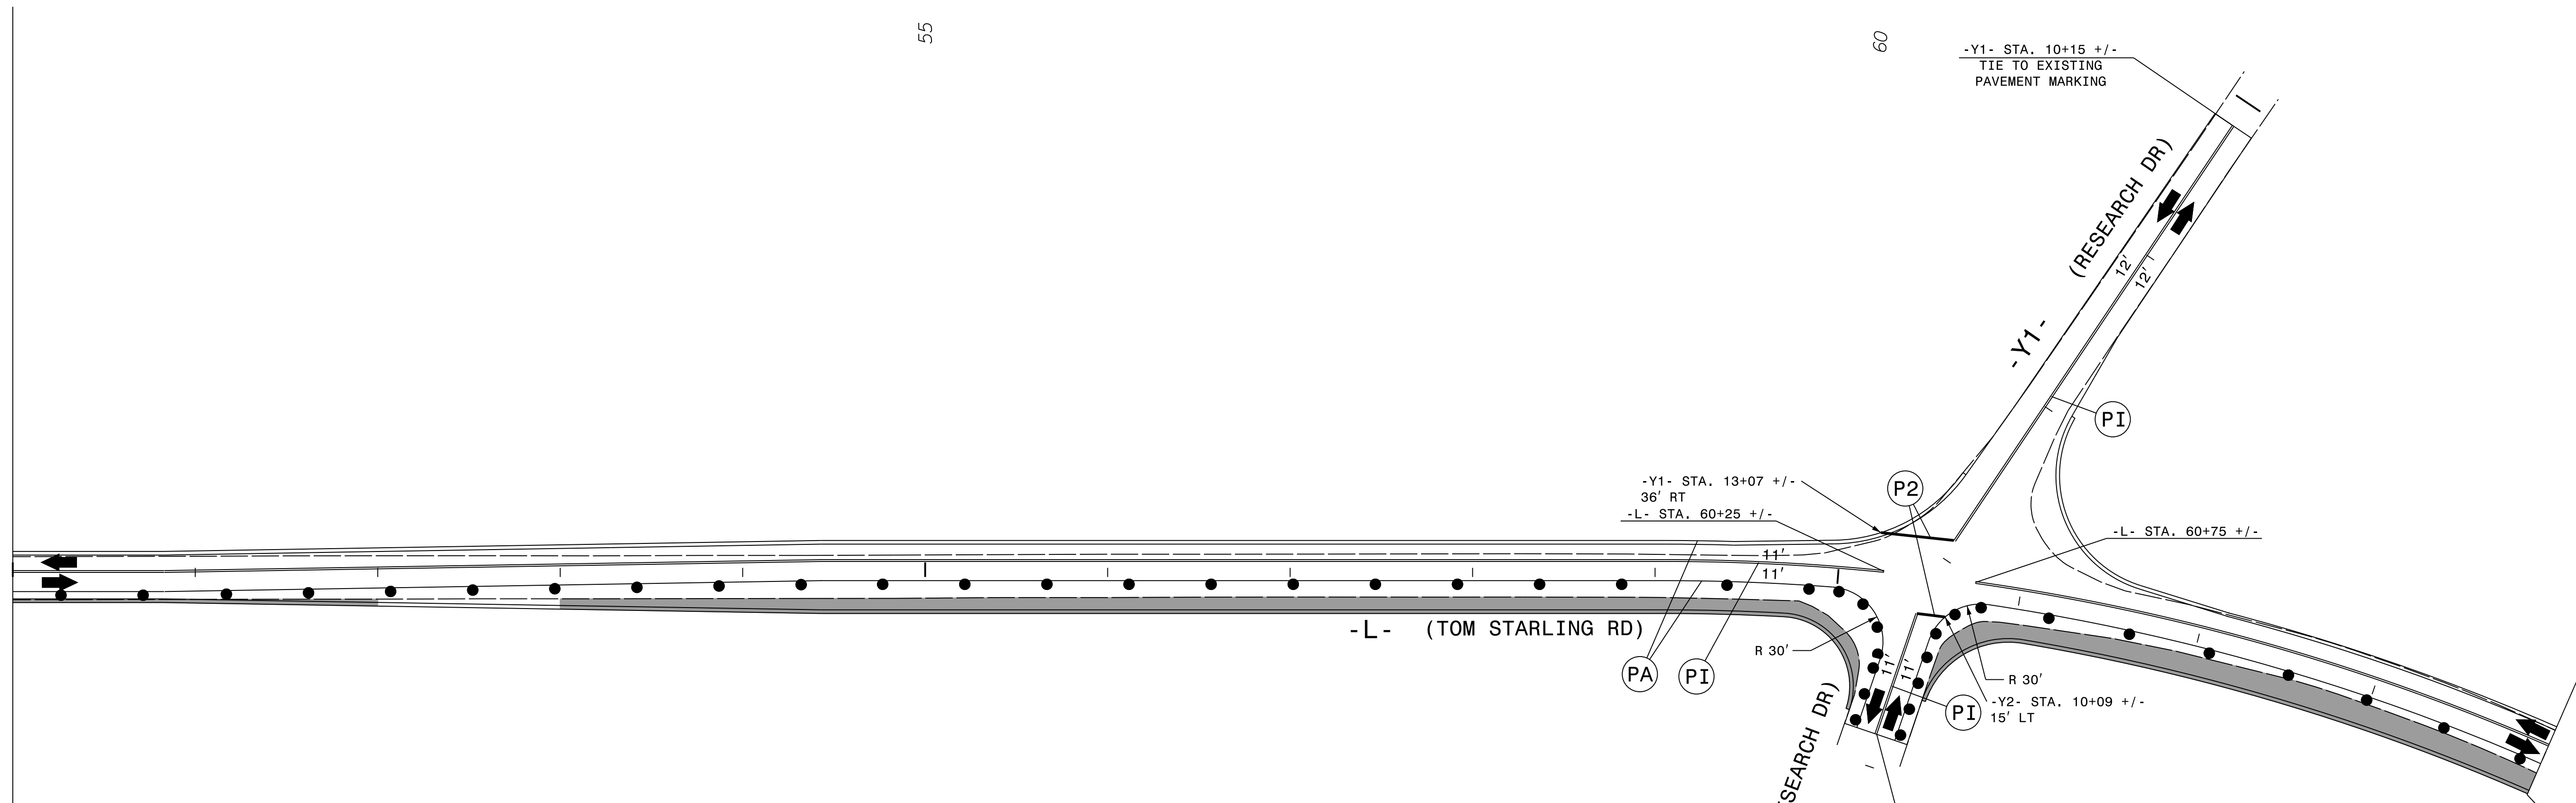

BREAK LINE SEE SHEET TMP-16

25 MAR 2015 15:37
C:\Users\jpickens\Documents\TrafficControl\TCP\W-5512_TC_TMP_15.dgn
jpickens

APPROVED: Jason M. Pickens DATE 3/31/2015

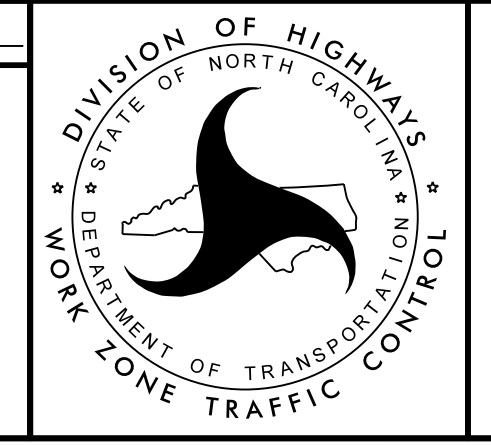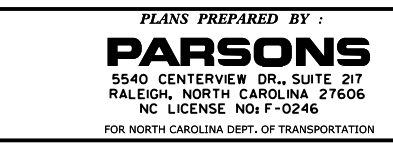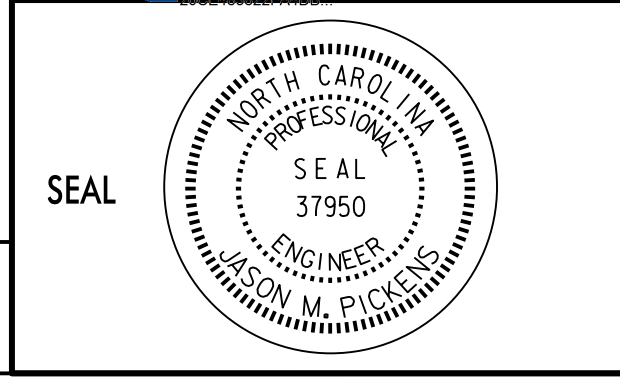

TRANSPORTATION
MANAGEMENT PLAN

PHASE II
DETAIL 3