
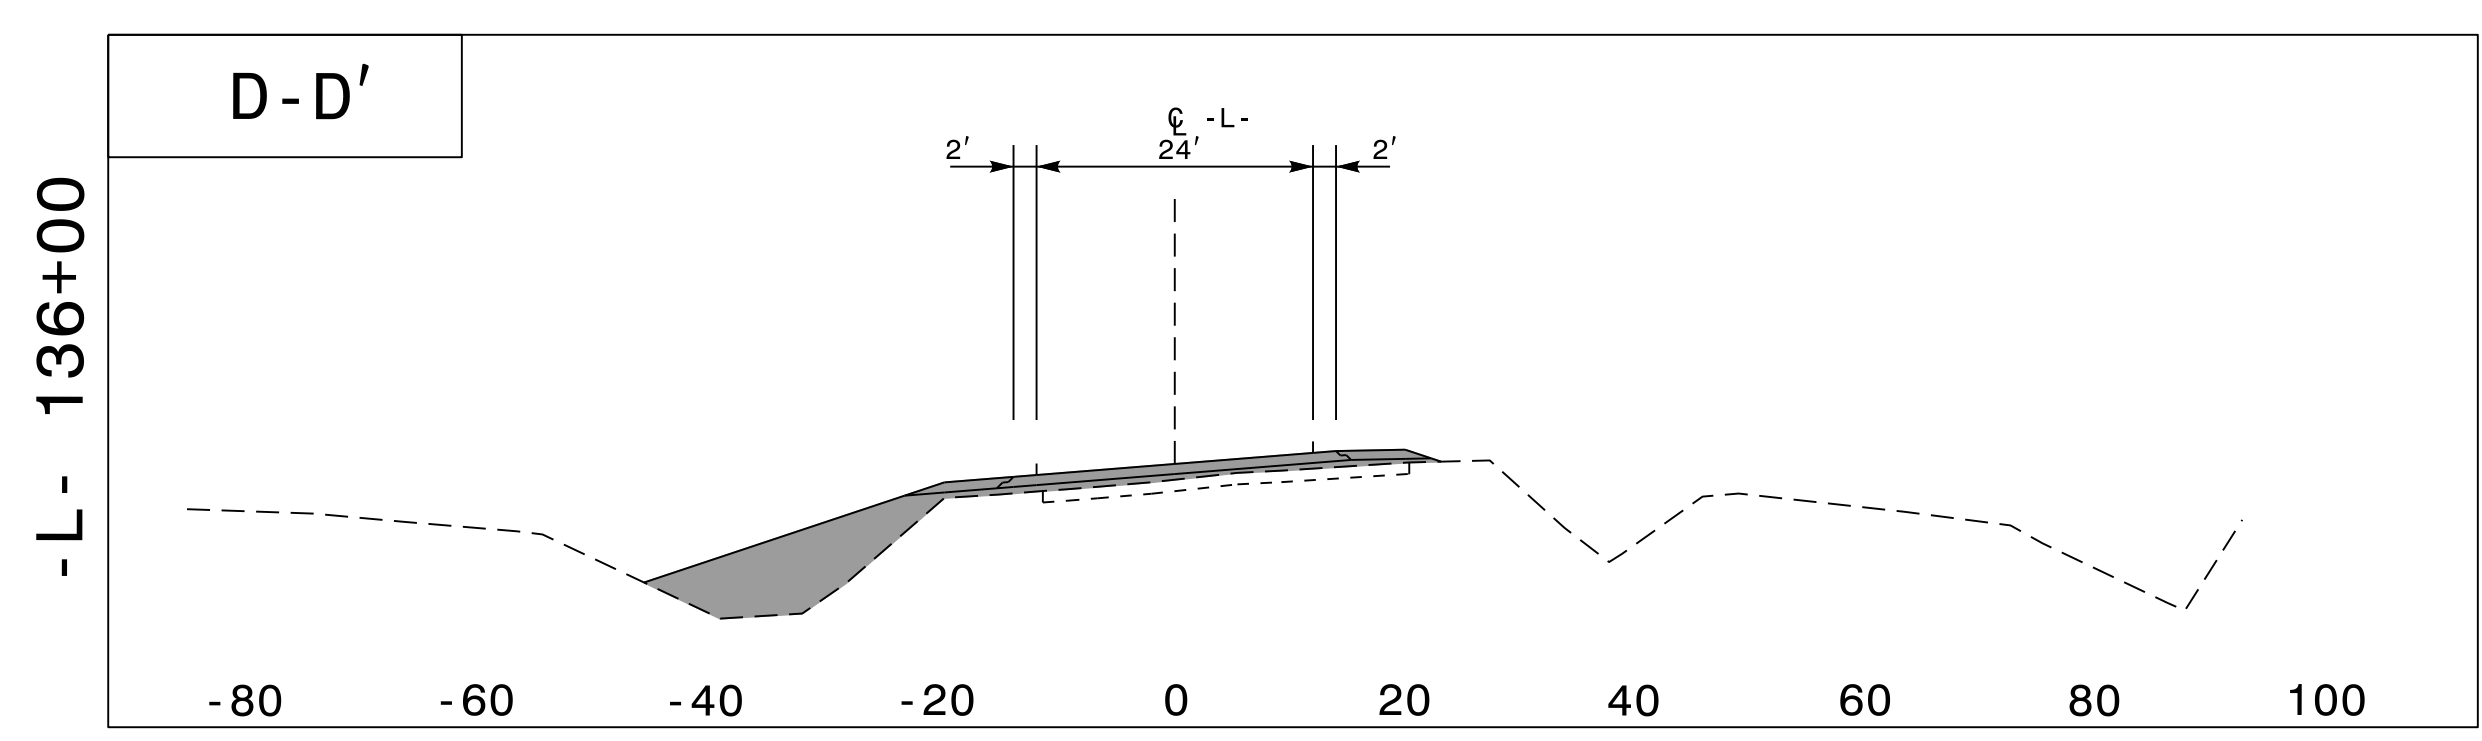


SEE SHEET TMP-2C
FOR -L- OFF-SITE
DETOUR SIGNING


ICT
USING OFF-SITE DETOUR, INSTALL 60" RCP & 95"x67" CSPA
CULVERT THEN COMPLETE -L- CONSTRUCTION FROM STA.
127+00 TO 130+00 AND FROM STA. 135+00 TO 137+00

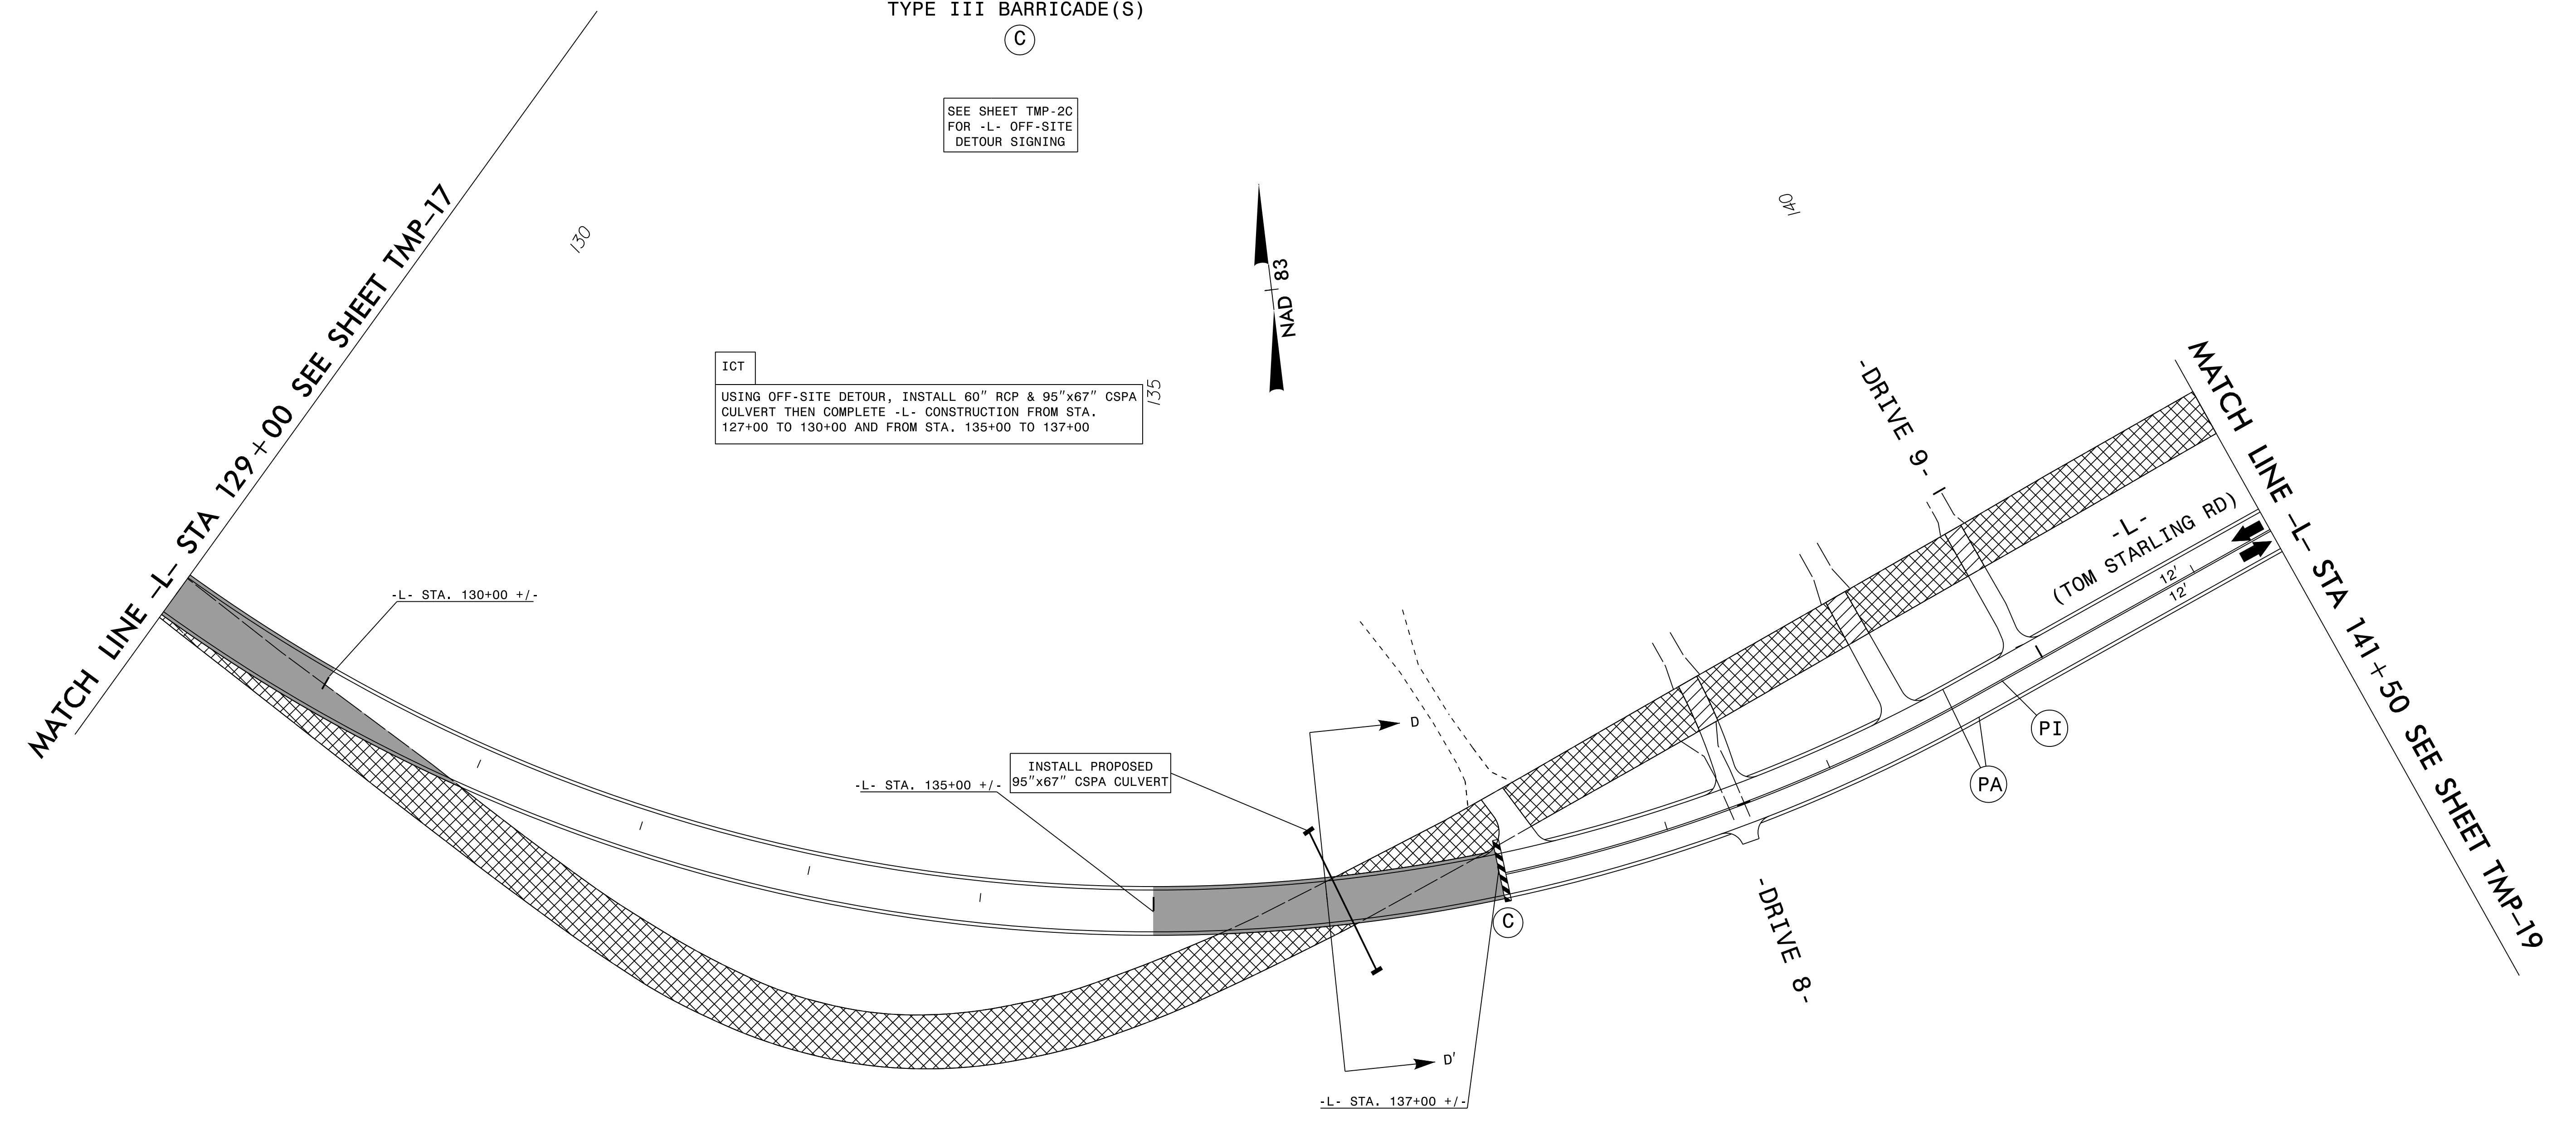

25 MAR 2015 15:37
\\T:\TrafficControl\TCP\W-5512.TC_TMP_18.dgn
USER:NAME

APPROVED: Jason M. Pickens DATE: 3/31/2015

SEAL

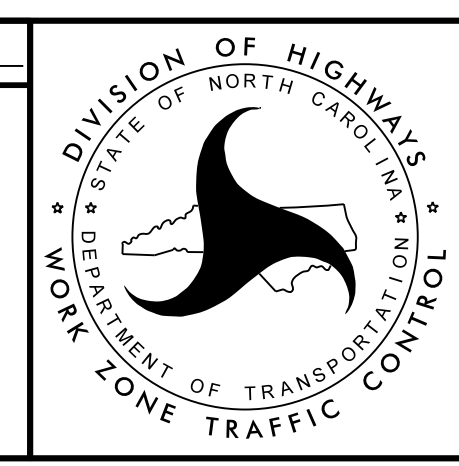

TRANSPORTATION
MANAGEMENT PLAN

PHASE II
DETAIL 6

PLANS PREPARED BY
PARSONS
5540 CENTERVIEW DR., SUITE 201
RALEIGH, NORTH CAROLINA 27606
NO. LICENSE NO. F-5246
FOR NORTH CAROLINA DEPT. OF TRANSPORTATION