


MATCH LINE -L- STA 64+00 SEE PMP-04

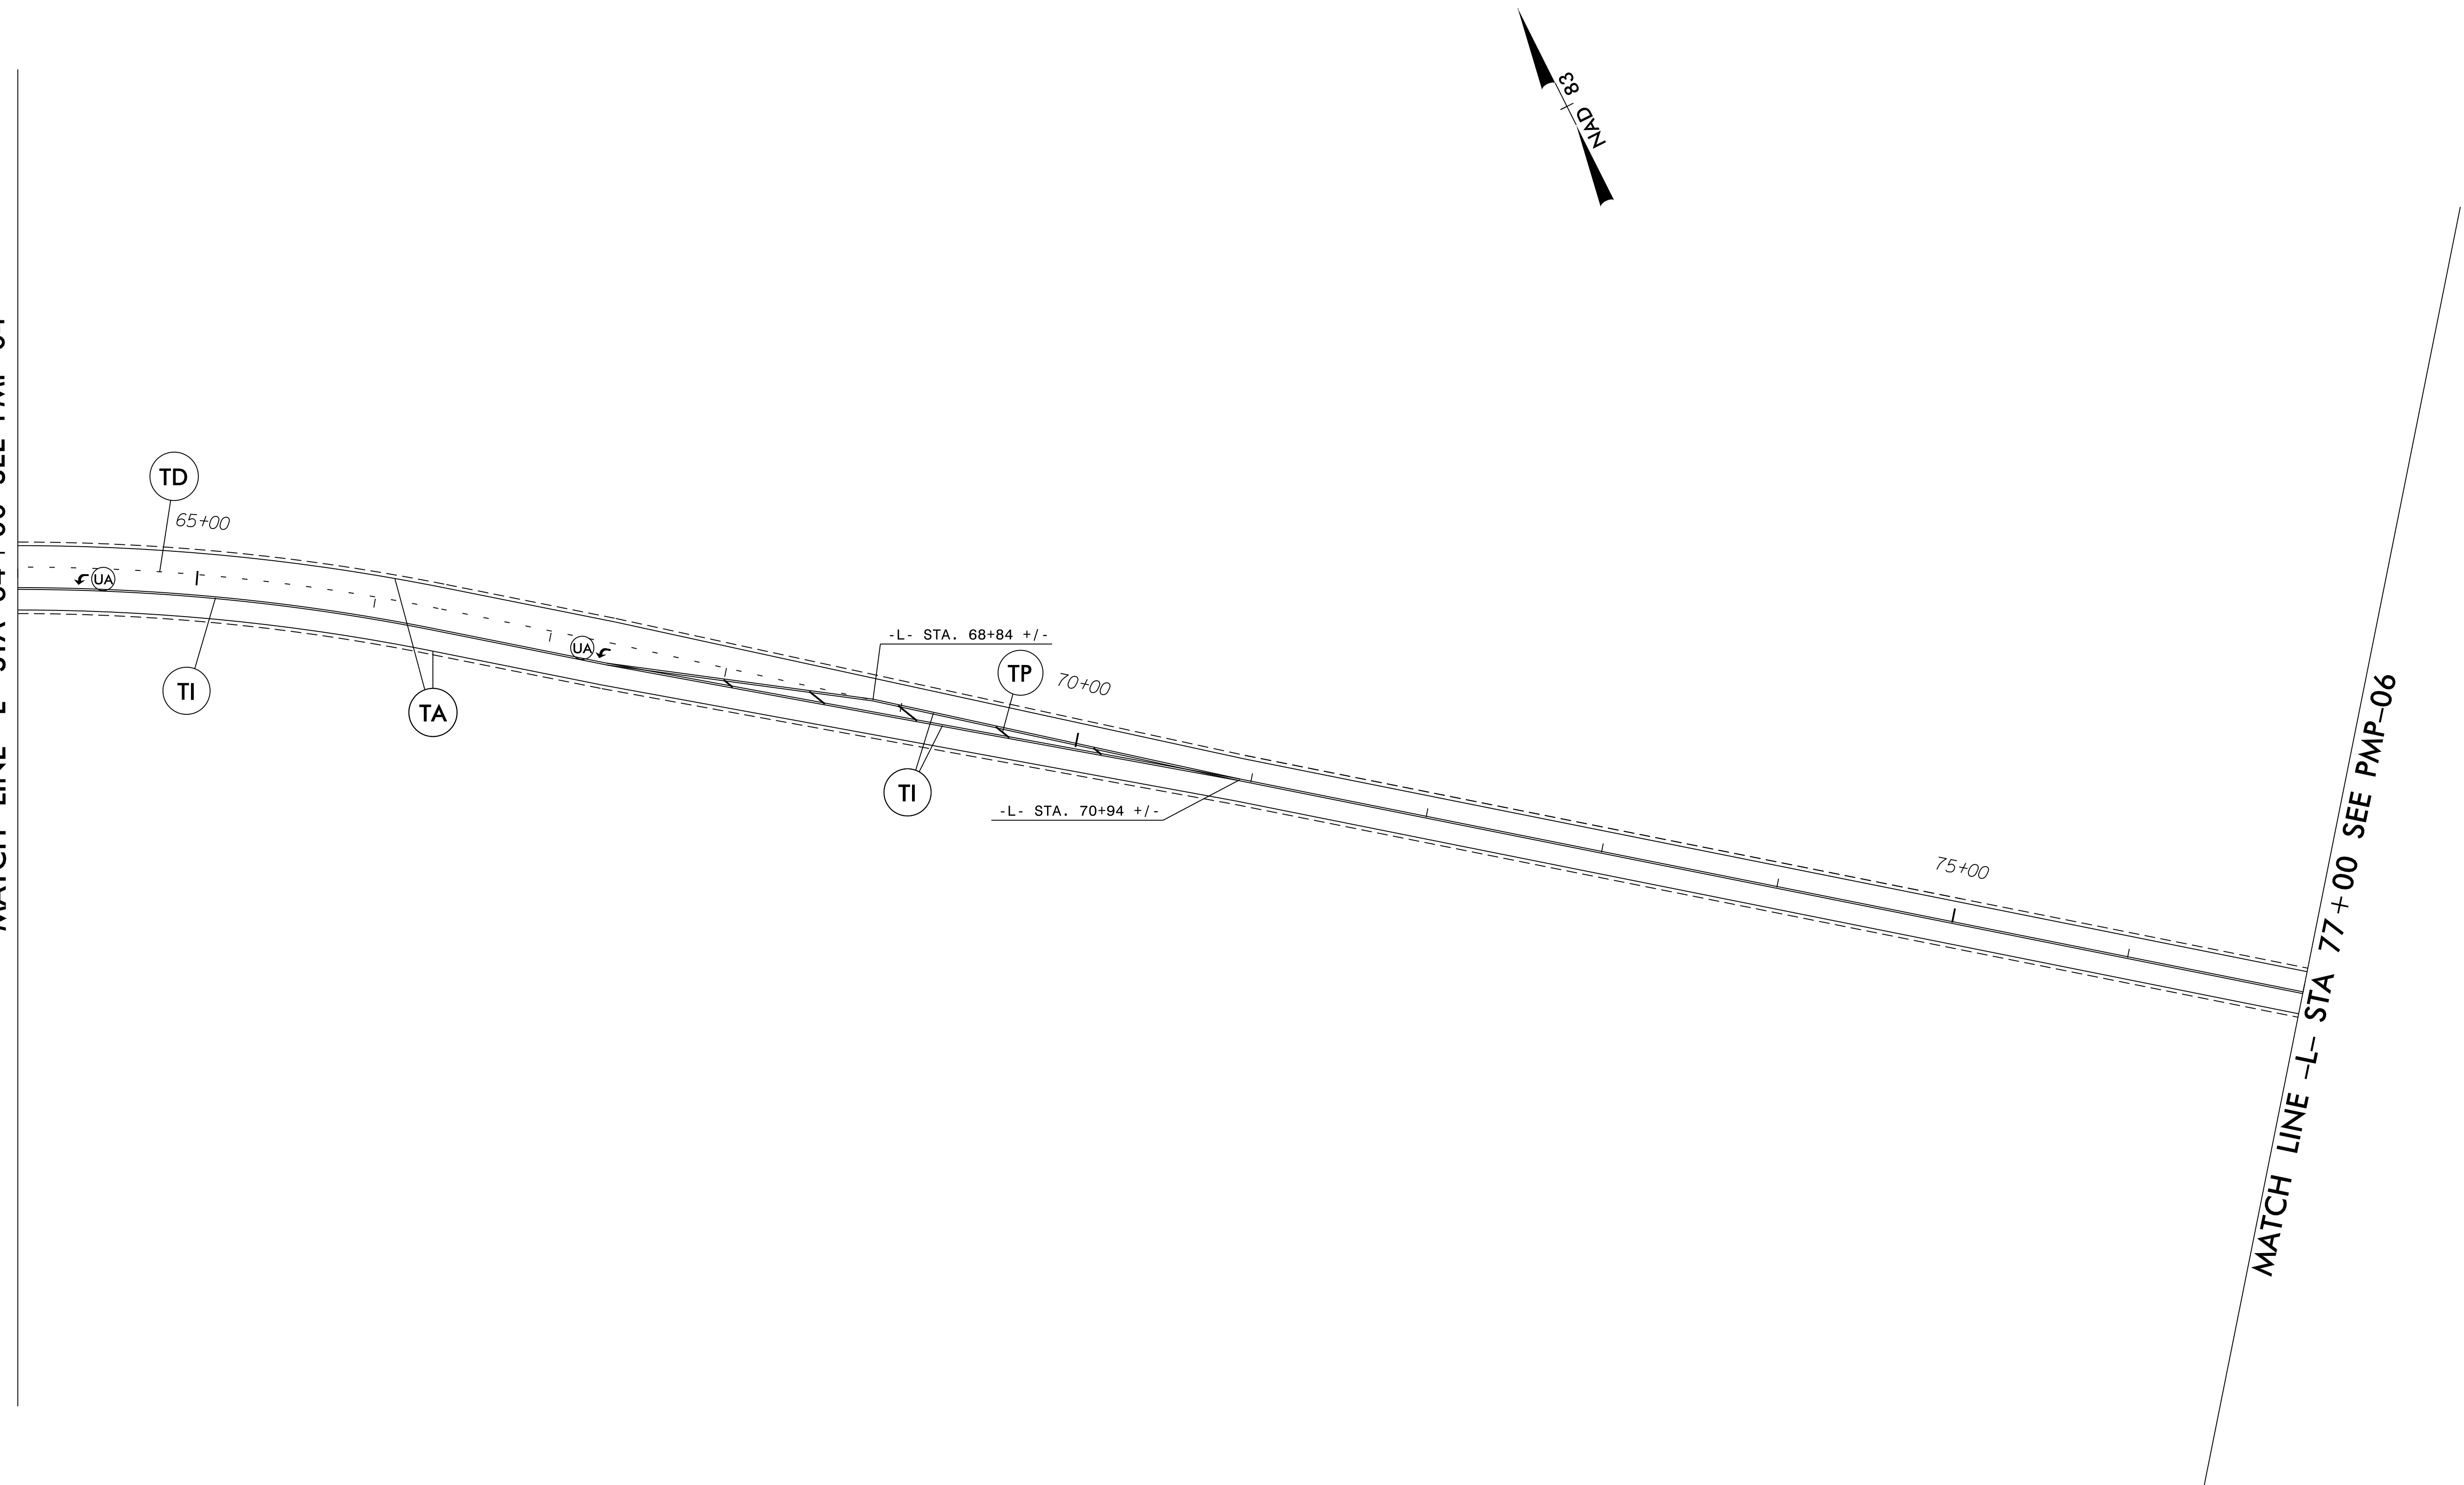


MATCH LINE -L- STA 77+00 SEE PMP-06

23 MAR 2015 12:53 PMP\W-5512_PMP_05.DGN
USER:JSENAME

PLANS PREPARED BY
PARSONS
 5540 CENTERVIEW DR., SUITE 201
 RALEIGH, NORTH CAROLINA 27606
 NC LICENSE NO. F-5246
 FOR NORTH CAROLINA DEPT. OF TRANSPORTATION

APPROVED Dason M. Picketts DATE 2/26/2015

SEAL

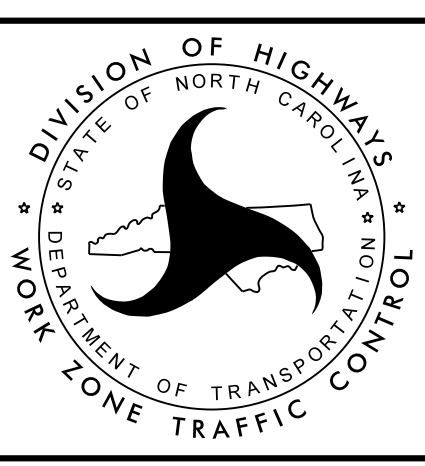

TRANSPORTATION
 MANAGEMENT PLAN

**FINAL PAVEMENT
 MARKING PLANS**