


MATCH LINE -L- STA 77+00 SEE PMP-05

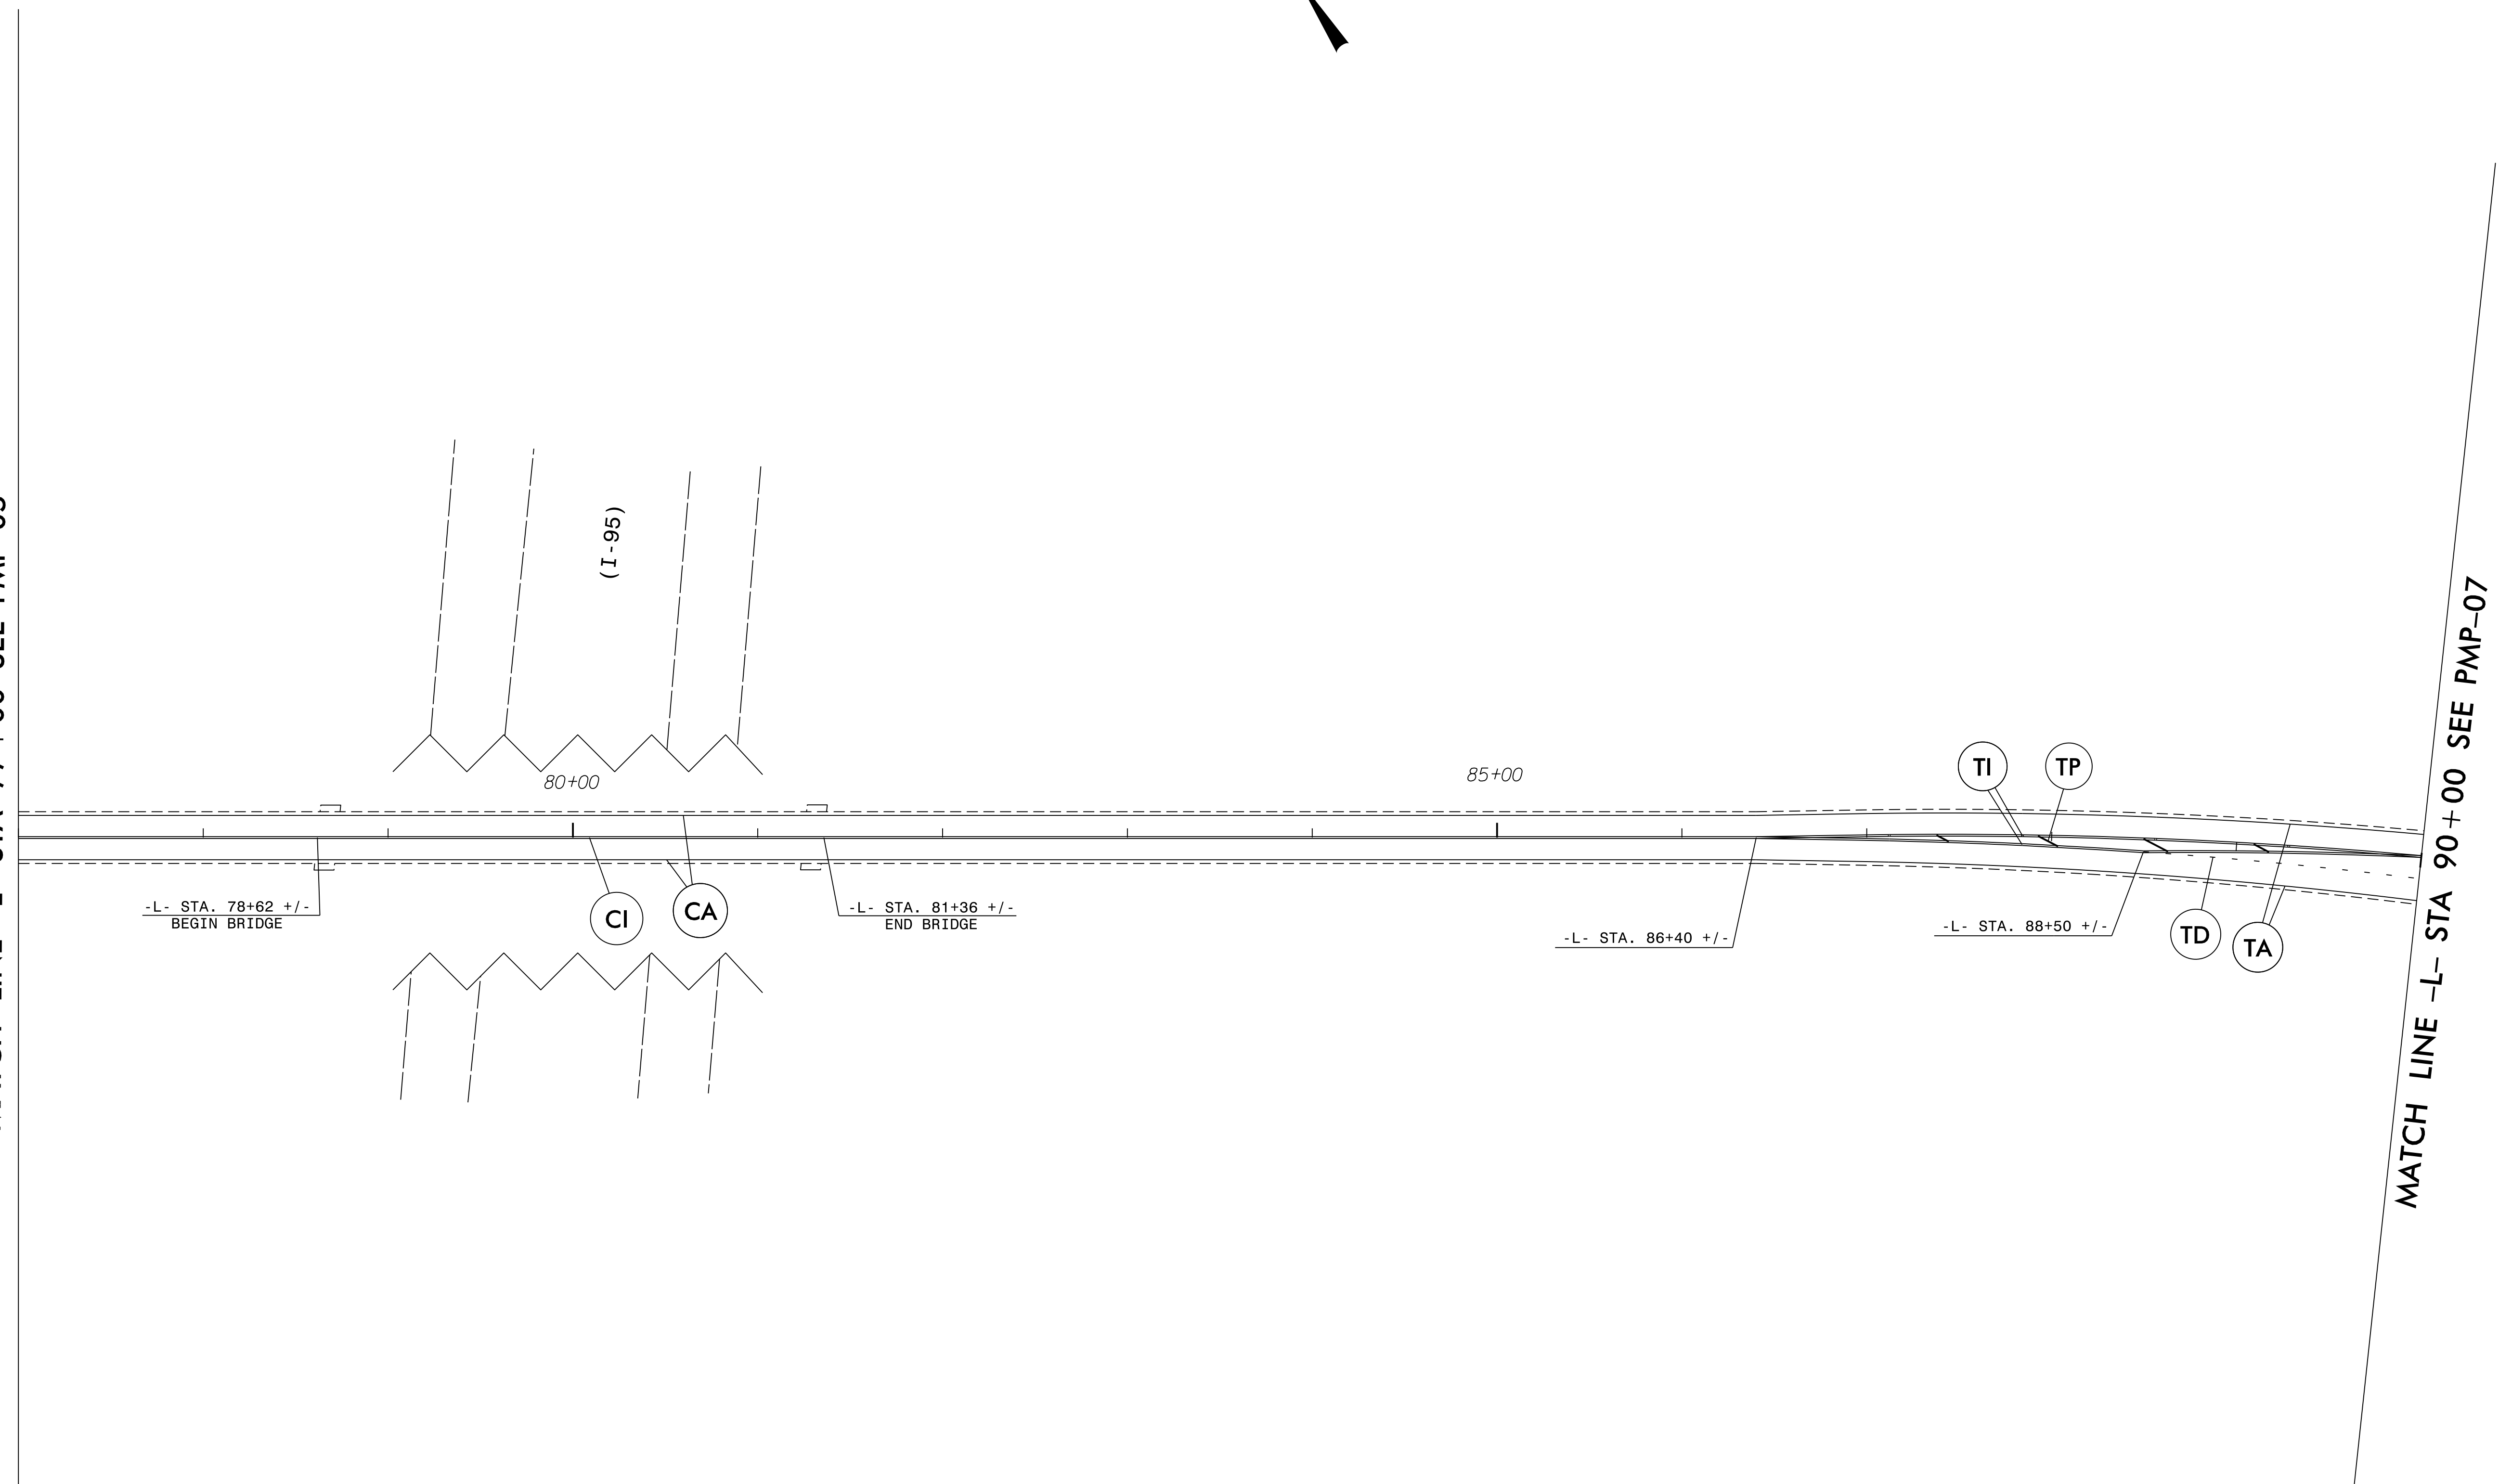

MATCH LINE -L- STA 90+00 SEE PMP-07


23 MAR 2015 12:53
 C:\PMP\W-5512_PMP_06.DGN
 USER:NAME\$\$\$\$

PLANS PREPARED BY
PARSONS
 5540 CENTERVIEW DR., SUITE 201
 RALEIGH, NORTH CAROLINA 27606
 NC LICENSE NO. F-5246
 FOR NORTH CAROLINA DEPT. OF TRANSPORTATION

APPROVED Jason M. Pickens DATE 3/26/2015

DocuSigned by:
 Jason M. Pickens

SEAL

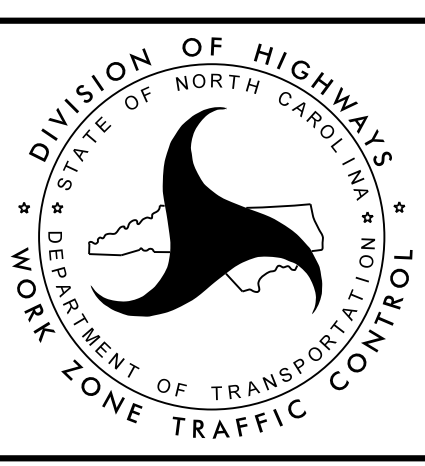

TRANSPORTATION
 MANAGEMENT PLAN

**FINAL PAVEMENT
 MARKING PLANS**