


8/23/99



PROJ. REFERENCE NO.	SHEET NO.
W-5512	X-46

75 76 85 86 85 56 45 40 35 30 25 20 15 10 5 0 5 10 15 20 25 30 35 40 45 50 55 60 65 70 75

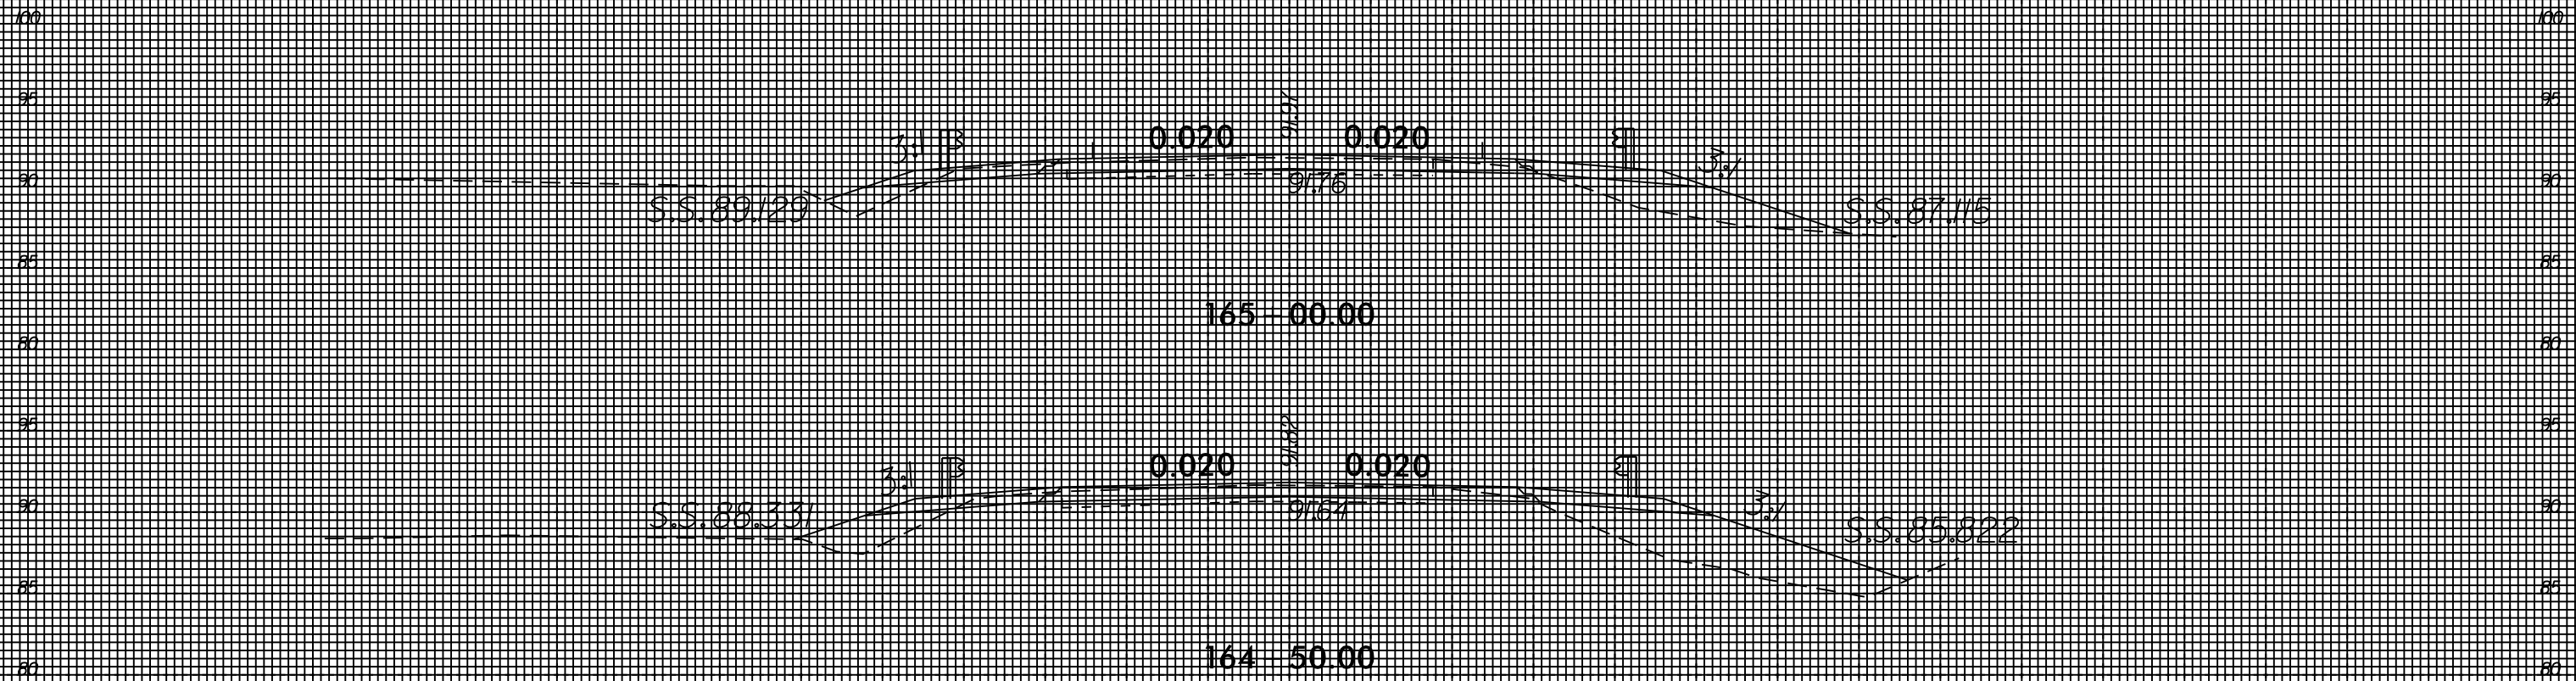

75 76 85 86 85 56 45 40 35 30 25 20 15 10 5 0 5 10 15 20 25 30 35 40 45 50 55 60 65 70 75

13-APR-2015 6:04  
 J:\W-5512\AR\09\99\SS\W5512.RDY.XPL.L14000 R2.16500 R2.DCN  
 20055746