


8/23/99



PROJ. REFERENCE NO.	SHEET NO.
W-5512	X-53

75 76 85 86 55 56 45 46 35 36 25 26 15 16 5 0 5 10 15 20 25 30 35 40 45 50 55 60 65 70 75

13-APR-2015 6:04  
 J:\N\5512\AR\09\99\SS\W5512.RDY.XPL.L.19850.21300.DGN  
 20055746 at 7080511

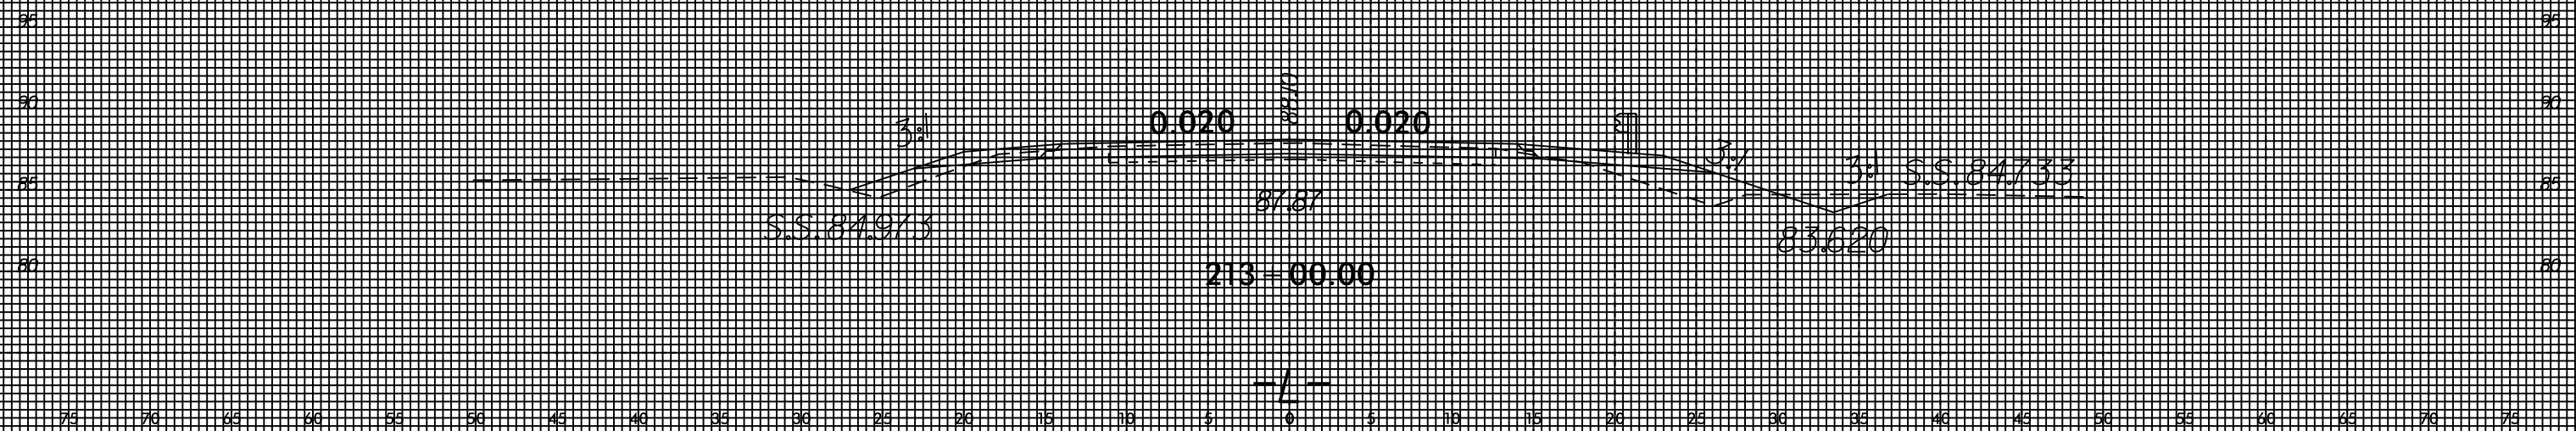

75 76 85 86 55 56 45 46 35 36 25 26 15 16 5 0 5 10 15 20 25 30 35 40 45 50 55 60 65 70 75