

**This electronic collection of documents is provided  
for the convenience of the user  
and is Not a Certified Document –**

**The documents contained herein were originally issued  
and sealed by the individuals whose names and license  
numbers appear on each page, on the dates appearing  
with their signature on that page.**

**This file or an individual page  
shall not be considered a certified document.**

STATE	STATE PROJECT REFERENCE NO.	SHEET NO.	TOTAL SHEETS
N.C.	W-5512	X-1A	60
STATE PROJ. NO.	F.A. PROJ. NO.	DESCRIPTION	
50079.1.1	HSIP-2220(5)	P.E.	
50079.2.FD1	HSIP-2220(5)	R.O.W./UTILITY	
50079.3.FD1	HSIP-2220(5)	CONSTR.	

STATE OF NORTH CAROLINA  
 DIVISION OF HIGHWAYS

**CROSS - SECTIONS**

**SECTIONS**

CROSS-SECTION TITLE SHEET

CROSS-SECTION SUMMARY

- STA. 30+25.00 -L- TO STA. 45+00.00 -L-
- STA. 54+85.00 -L- TO STA. 69+50.00 -L-
- STA. 84+95.14 -L- TO STA. 107+00.00 -L-
- STA. 125+50.00 -L- TO STA. 165+00.00 -L-
- STA. 198+50.00 -L- TO STA. 213+00.00 -L-
- STA. 10+14.80 -Y1- TO STA. 12+50.00 -Y1-
- STA. 10+50.00 -Y2- TO STA. 10+82.00 -Y2-
- STA. 11+70.00 -Y5- TO STA. 12+50.00 -Y5-
- STA. 10+50.00 -Y6- TO STA. 11+00.00 -Y6-

**SHEET NO's.**

- X-1A
- X-1B
- X-1 THRU X-8
- X-8 THRU X-15
- X-15 THRU X-26
- X-26 THRU X-46
- X-46 THRU X-53
- X-54 THRU X-55
- X-56
- X-57
- X-58

09/08/99

I:\APR-2015\RDY\XSC\W5512.RDY.XPL.1A.DGN  
 20150408 10:05:57

CONTRACT: C203623 TIP PROJECT: W-5512

J:\W-5512\Roadway\XSC


## STATE OF NORTH CAROLINA DIVISION OF HIGHWAYS CROSS-SECTION SUMMARY

<b>PROJ. REFERENCE NO.</b>	<b>SHEET NO.</b>
W-5512	X-1B


Approximate quantities only. Unclassified excavation, borrow excavation, fine grading, clearing and grubbing, and removal of existing pavement will be paid for at the lump sum price for "Grading".

Station	Uncl. Exc.	Embt	Station	Uncl. Exc.	Embt	Station	Uncl. Exc.	Embt	Station	Uncl. Exc.	Embt	Station	Uncl. Exc.	Embt	Station	Uncl. Exc.	Embt
L	(cu. yd.)	(cu. yd.)	L	(cu. yd.)	(cu. yd.)	L	(cu. yd.)	(cu. yd.)	L	(cu. yd.)	(cu. yd.)	L	(cu. yd.)	(cu. yd.)	L	(cu. yd.)	(cu. yd.)
30+25.00	0	0	65+00.00	27	14	105+50.00	9	49	149+00.00	19	59	208+00.00	28	51			
30+50.00	24	9	65+50.00	27	33	106+00.00	22	27	149+50.00	15	40	208+50.00	23	51			
31+00.00	38	26	66+00.00	27	49	106+50.00	31	15	150+00.00	15	24	209+00.00	12	45			
31+50.00	32	35	66+50.00	24	46	107+00.00	35	14	150+50.00	25	24	209+50.00	9	47			
32+00.00	31	44	67+00.00	21	37				151+00.00	30	33	210+00.00	17	53			
32+50.00	30	49	67+50.00	21	30	125+50.00	0	0	151+50.00	21	43	210+50.00	32	44			
33+00.00	21	54	68+00.00	24	17	126+00.00	25	15	152+00.00	9	51	211+00.00	45	33			
33+50.00	7	65	68+50.00	29	6	126+50.00	13	37	152+50.00	2	58	211+50.00	44	26			
34+00.00	0	89	69+00.00	34	3	127+00.00	8	71	153+00.00	0	51	212+00.00	37	22			
34+50.00	0	130	69+50.00	36	2	127+50.00	11	101	153+50.00	3	33	212+50.00	41	22			
35+00.00	0	157				128+00.00	19	81	154+00.00	7	20	213+00.00	45	24			
35+50.00	3	164	84+95.14	0	0	128+50.00	32	52	154+50.00	6	29						
36+00.00	13	159	85+00.00	4	0	129+00.00	38	48	155+00.00	2	53	<b>Station</b>	<b>Uncl. Exc.</b>	<b>Embt</b>			
36+50.00	23	134	85+50.00	38	2	129+50.00	35	37	155+50.00	0	71	<b>Y1</b>	<b>(cu. yd.)</b>	<b>(cu. yd.)</b>			
37+00.00	29	140	86+00.00	28	7	130+00.00	26	21	156+00.00	0	73						
37+50.00	36	107	86+50.00	24	14	130+50.00	22	21	156+50.00	0	78	10+50.00	0	0			
38+00.00	66	37	87+00.00	25	26	131+00.00	32	43	157+00.00	5	84	11+00.00	5	30			
38+50.00	140	12	87+50.00	25	44	131+50.00	39	72	157+50.00	13	95	11+50.00	0	118			
39+00.00	207	1	88+00.00	24	54	132+00.00	36	87	158+00.00	22	100	12+00.00	0	233			
39+50.00	225	8	88+50.00	22	54	132+50.00	22	79	158+50.00	26	74	12+50.00	0	316			
40+00.00	206	25	89+00.00	24	47	133+00.00	13	69	159+00.00	21	48						
40+50.00	166	38	89+50.00	31	40	133+50.00	22	63	159+50.00	14	45	<b>Station</b>	<b>Uncl. Exc.</b>	<b>Embt</b>			
41+00.00	119	38	90+00.00	38	37	134+00.00	21	81	160+00.00	18	45	<b>Y2</b>	<b>(cu. yd.)</b>	<b>(cu. yd.)</b>			
41+50.00	61	36	90+50.00	40	36	134+50.00	9	157	160+50.00	23	46						
42+00.00	20	29	91+00.00	37	36	135+00.00	6	236	161+00.00	30	57	10+50.00	0	0			
42+50.00	15	23	91+50.00	30	42	135+50.00	5	234	161+50.00	42	54	10+60.00	5	10			
43+00.00	24	29	92+00.00	18	53	136+00.00	3	232	162+00.00	49	43						
43+50.00	30	31	92+50.00	5	70	136+50.00	25	238	162+50.00	56	35	<b>Station</b>	<b>Uncl. Exc.</b>	<b>Embt</b>			
44+00.00	28	24	93+00.00	0	89	137+00.00	51	190	163+00.00	53	28	<b>Y5</b>	<b>(cu. yd.)</b>	<b>(cu. yd.)</b>			
44+50.00	22	18	93+50.00	0	94	137+50.00	34	158	163+50.00	44	13						
45+00.00	23	15	94+00.00	1	87	138+00.00	25	171	164+00.00	42	46	12+00.00	0	0			
			94+50.00	2	70	138+50.00	28	191	164+50.00	41	88	12+50.00	8	140			
54+85.00	0	0	95+00.00	2	49	139+00.00	22	191	165+00.00	43	59						
55+00.00	11	9	95+50.00	5	38	139+50.00	18	243				<b>Station</b>	<b>Uncl. Exc.</b>	<b>Embt</b>			
55+50.00	29	36	96+00.00	10	19	139+52.08	0	0	198+50.00	0	0	<b>Y6</b>	<b>(cu. yd.)</b>	<b>(cu. yd.)</b>			
56+00.00	25	45	96+50.00	35	0	140+00.00	13	141	199+00.00	45	7						
56+50.00	36	47	97+00.00	55	4	140+50.00	24	97	199+50.00	46	6	10+50.00	0	0			
57+00.00	47	35	97+50.00	53	8	141+00.00	28	44	200+00.00	42	3	11+00.00	10	35			
57+50.00	42	22	98+00.00	54	13	141+50.00	13	82	200+50.00	37	7						
58+00.00	29	23	98+50.00	49	26	142+00.00	3	172	201+00.00	37	17						
58+50.00	15	39	99+00.00	42	37	142+50.00	0	227	201+50.00	35	26						
59+00.00	5	72	99+50.00	35	43	143+00.00	0	252	202+00.00	22	36						
59+50.00	2	114	100+00.00	31	45	143+50.00	0	259	202+50.00	10	54						
60+00.00	3	113	100+50.00	30	31	144+00.00	0	237	203+00.00	6	78						
60+50.00	5	61	101+00.00	29	23	144+50.00	0	218	203+50.00	11	98						
61+00.00	11	31	101+50.00	25	46	145+00.00	1	225	204+00.00	21	112						
61+50.00	13	30	102+00.00	19	69	145+50.00	1	240	204+50.00	19	118						
62+00.00	13	19	102+50.00	17	64	146+00.00	2	197	205+00.00	12	105						
62+50.00	25	4	103+00.00	16	38	146+50.00	10	107	205+50.00	16	83						
63+00.00	42	2	103+50.00	19	29	147+00.00	31	50	206+00.00	13	67						
63+50.00	48	3	104+00.00	20	40	147+50.00	38	47	206+50.00	7	62						
64+00.00	42	3	104+50.00	15	48	148+00.00	31	59	207+00.00	10	63						
64+50.00	33	5	105+00.00	10	54	148+50.00	27	60	207+50.00	20	56						

8/23/99

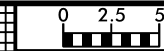


PROJ. REFERENCE NO.	SHEET NO.
W-5512	X-1

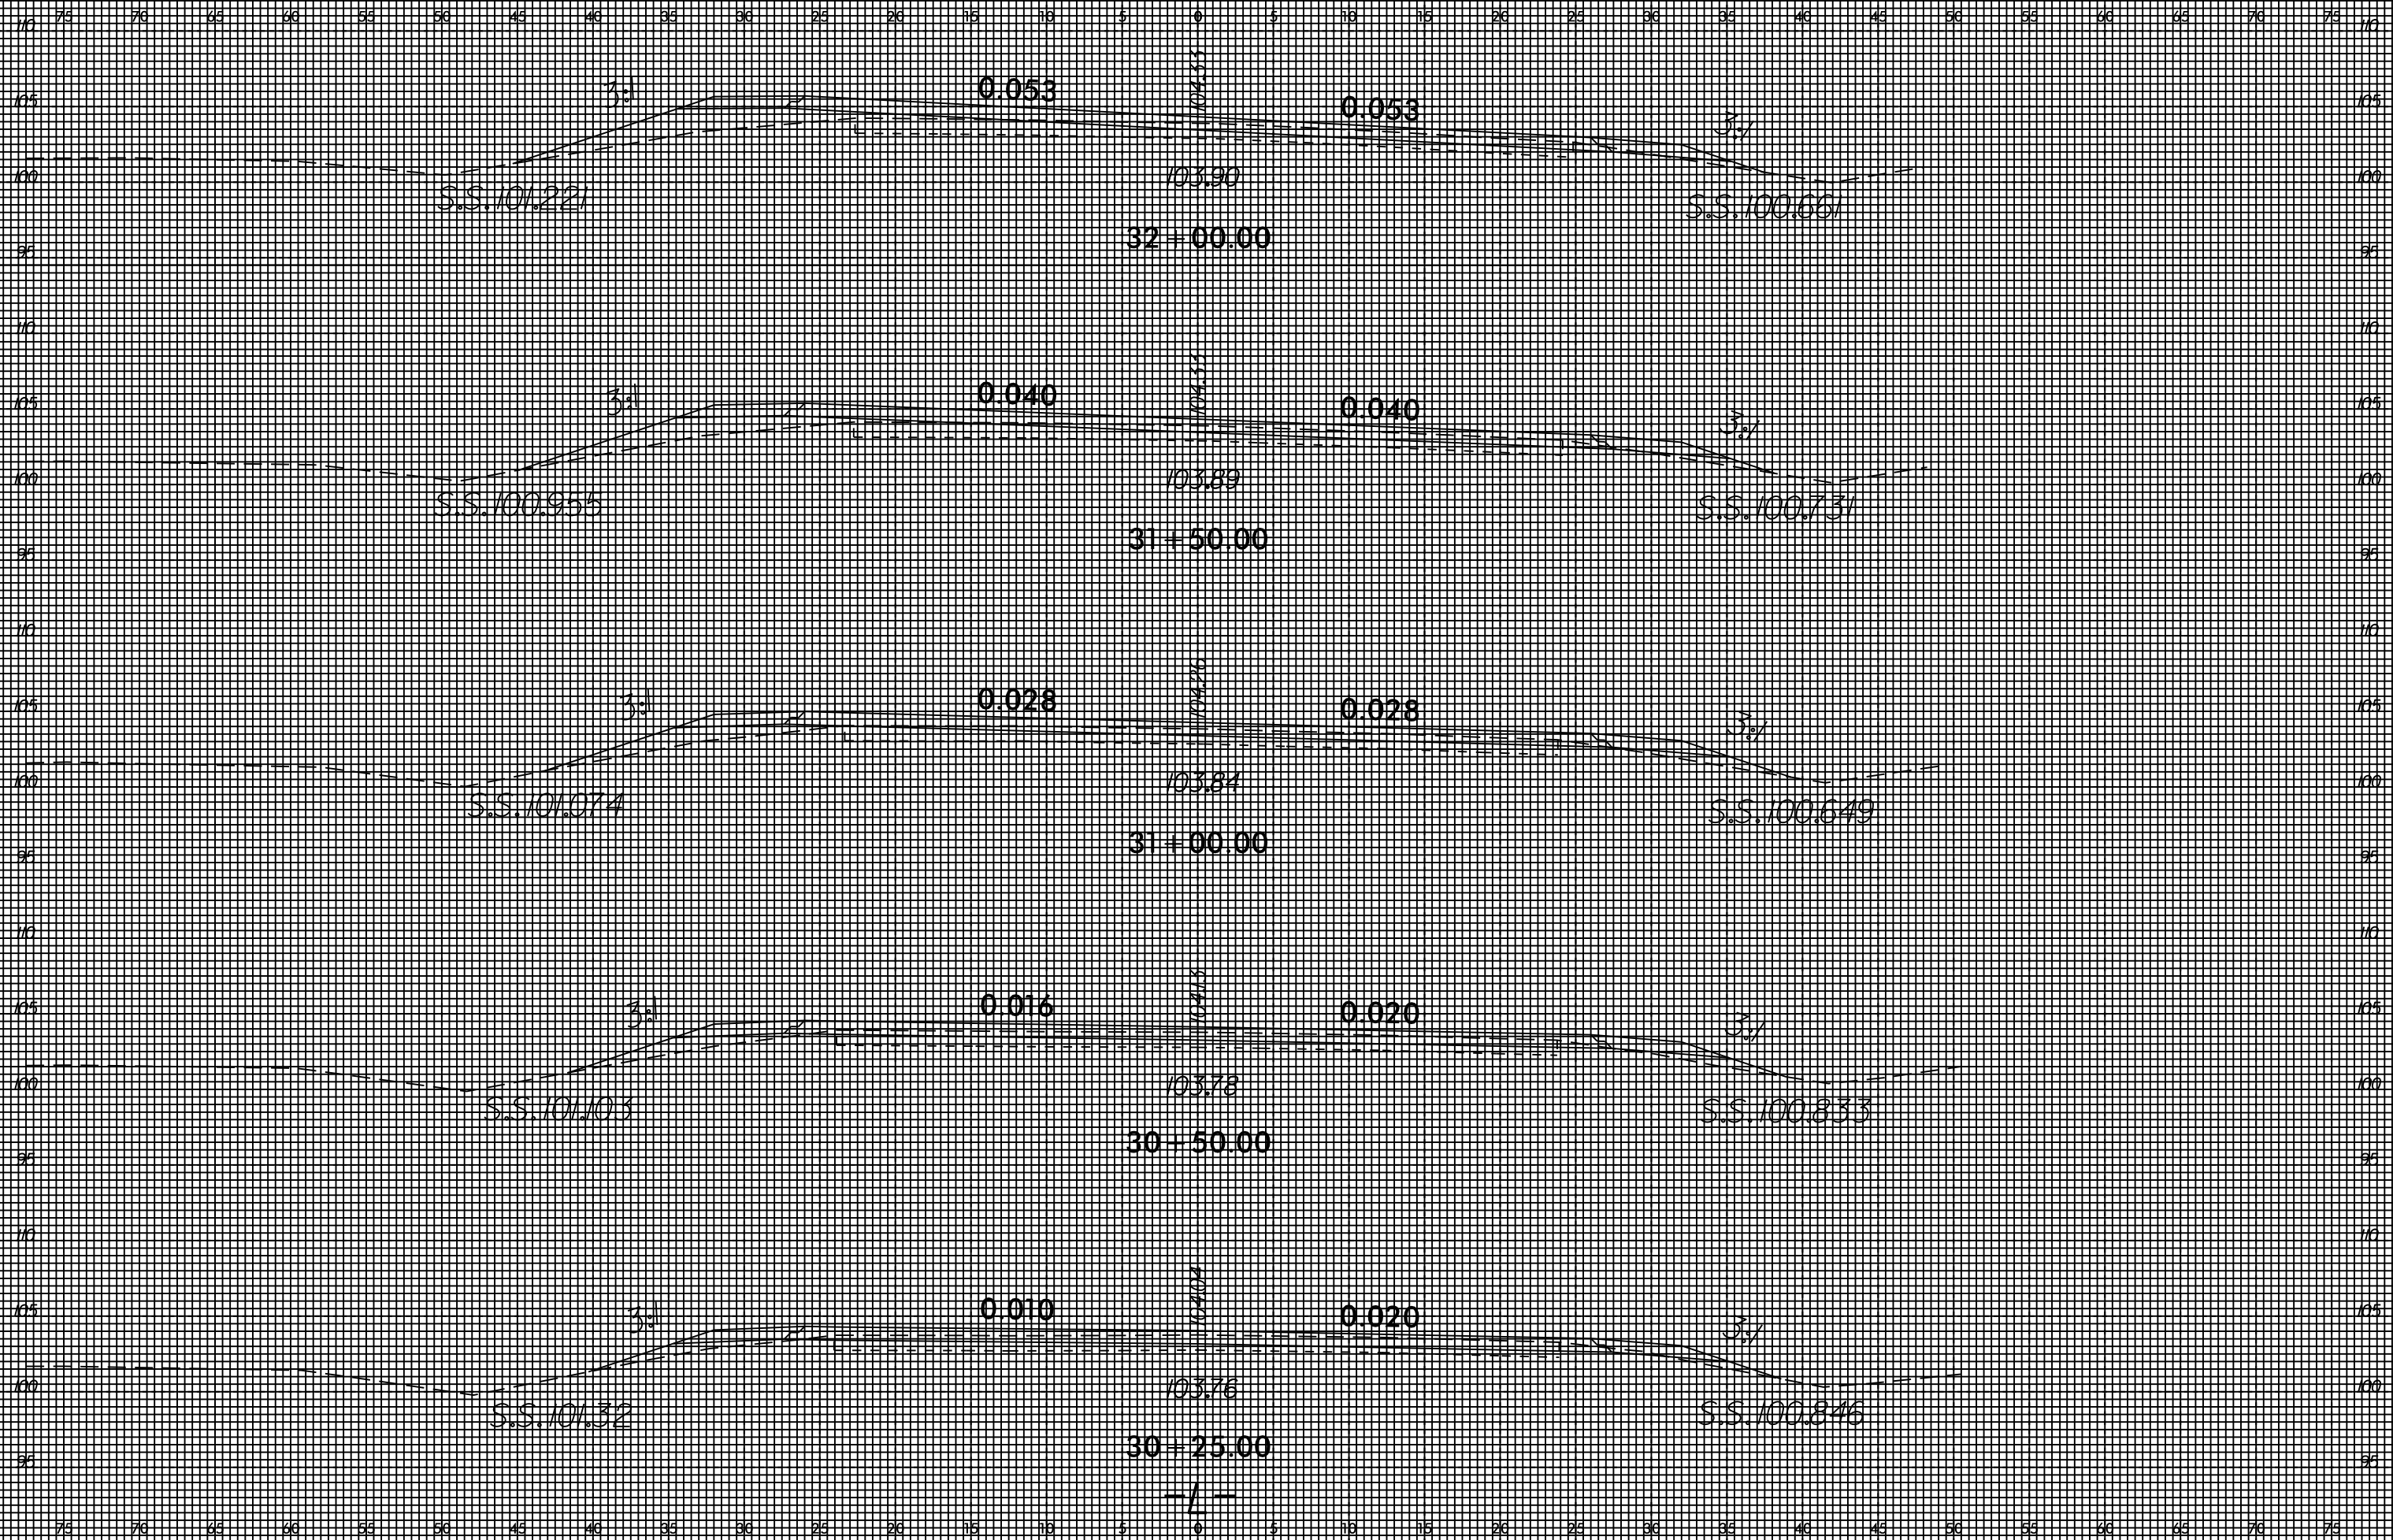


13-APR-2015 6:03  
 J:\N\5512\AR\09\99\W5512.RDY.XPL.L.3025.13\*950.DGN  
 20055746 at 7080511



8/23/99

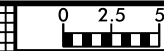




PROJ. REFERENCE NO.	SHEET NO.
W-5512	X-2

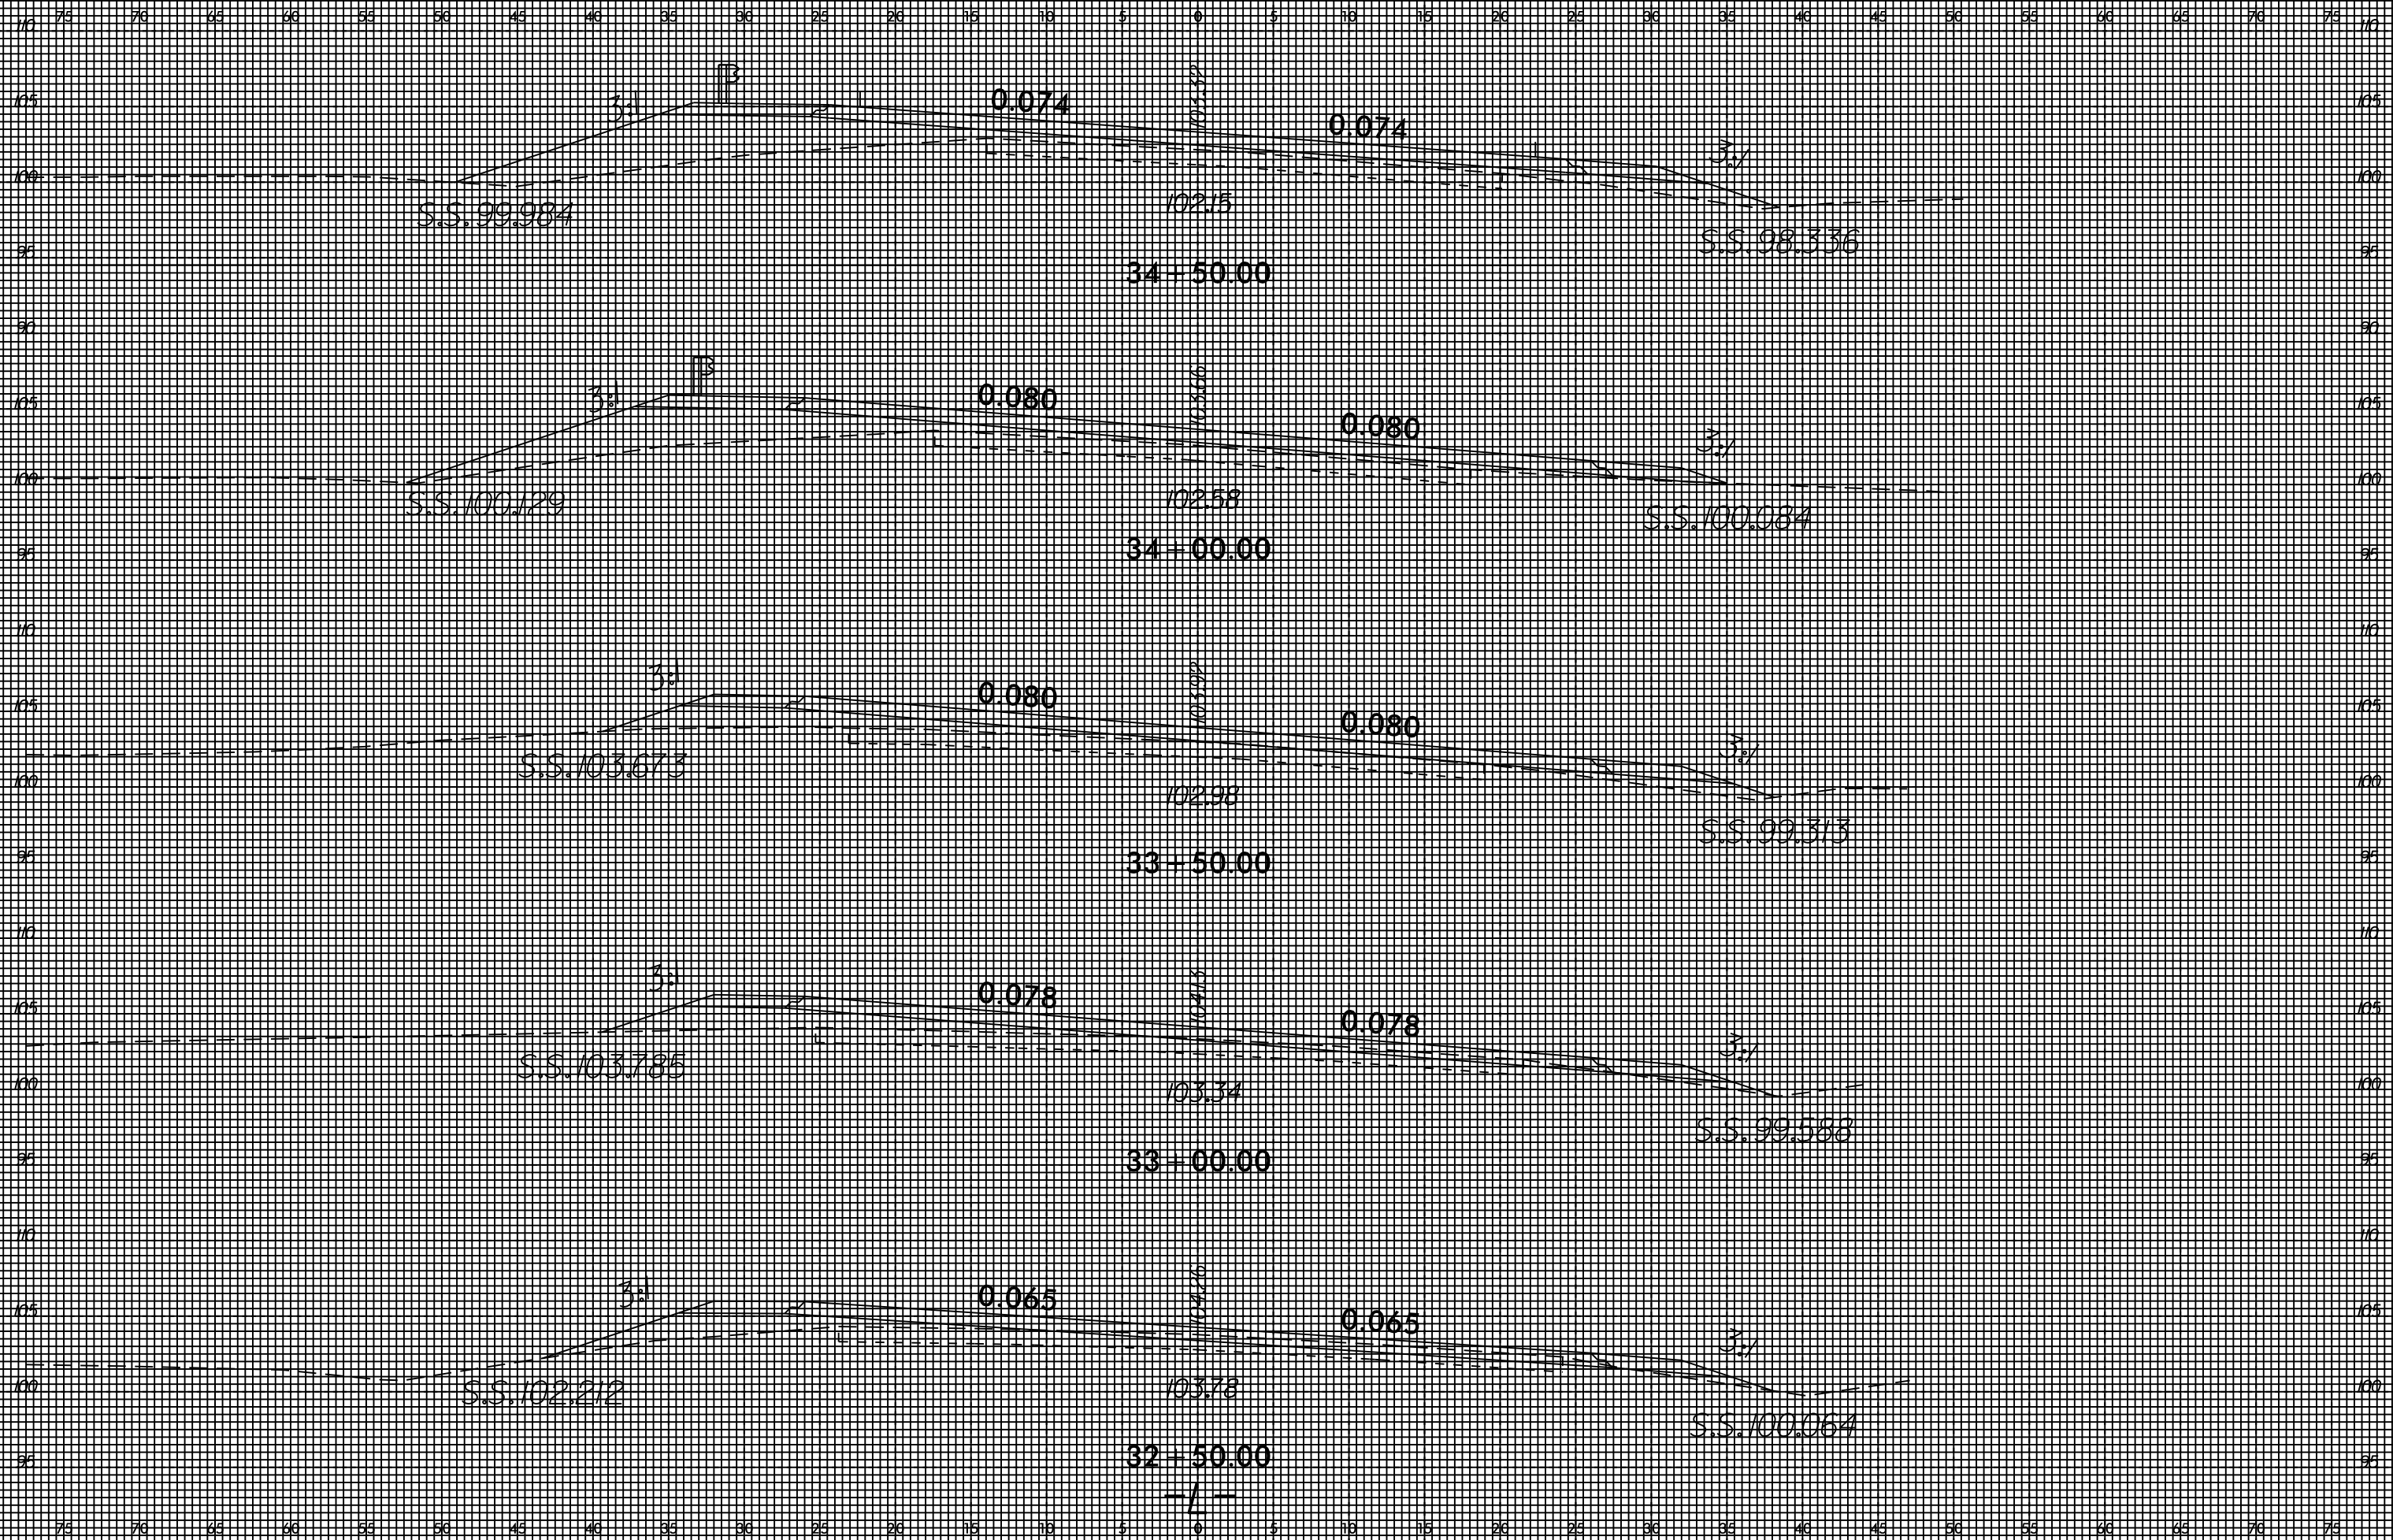

13-APR-2015 6:03  
 J:\N\5512\AR\99\99\W5512.RDY.XPL.L.3025.13\*950.DGN  
 20055746 at 708011

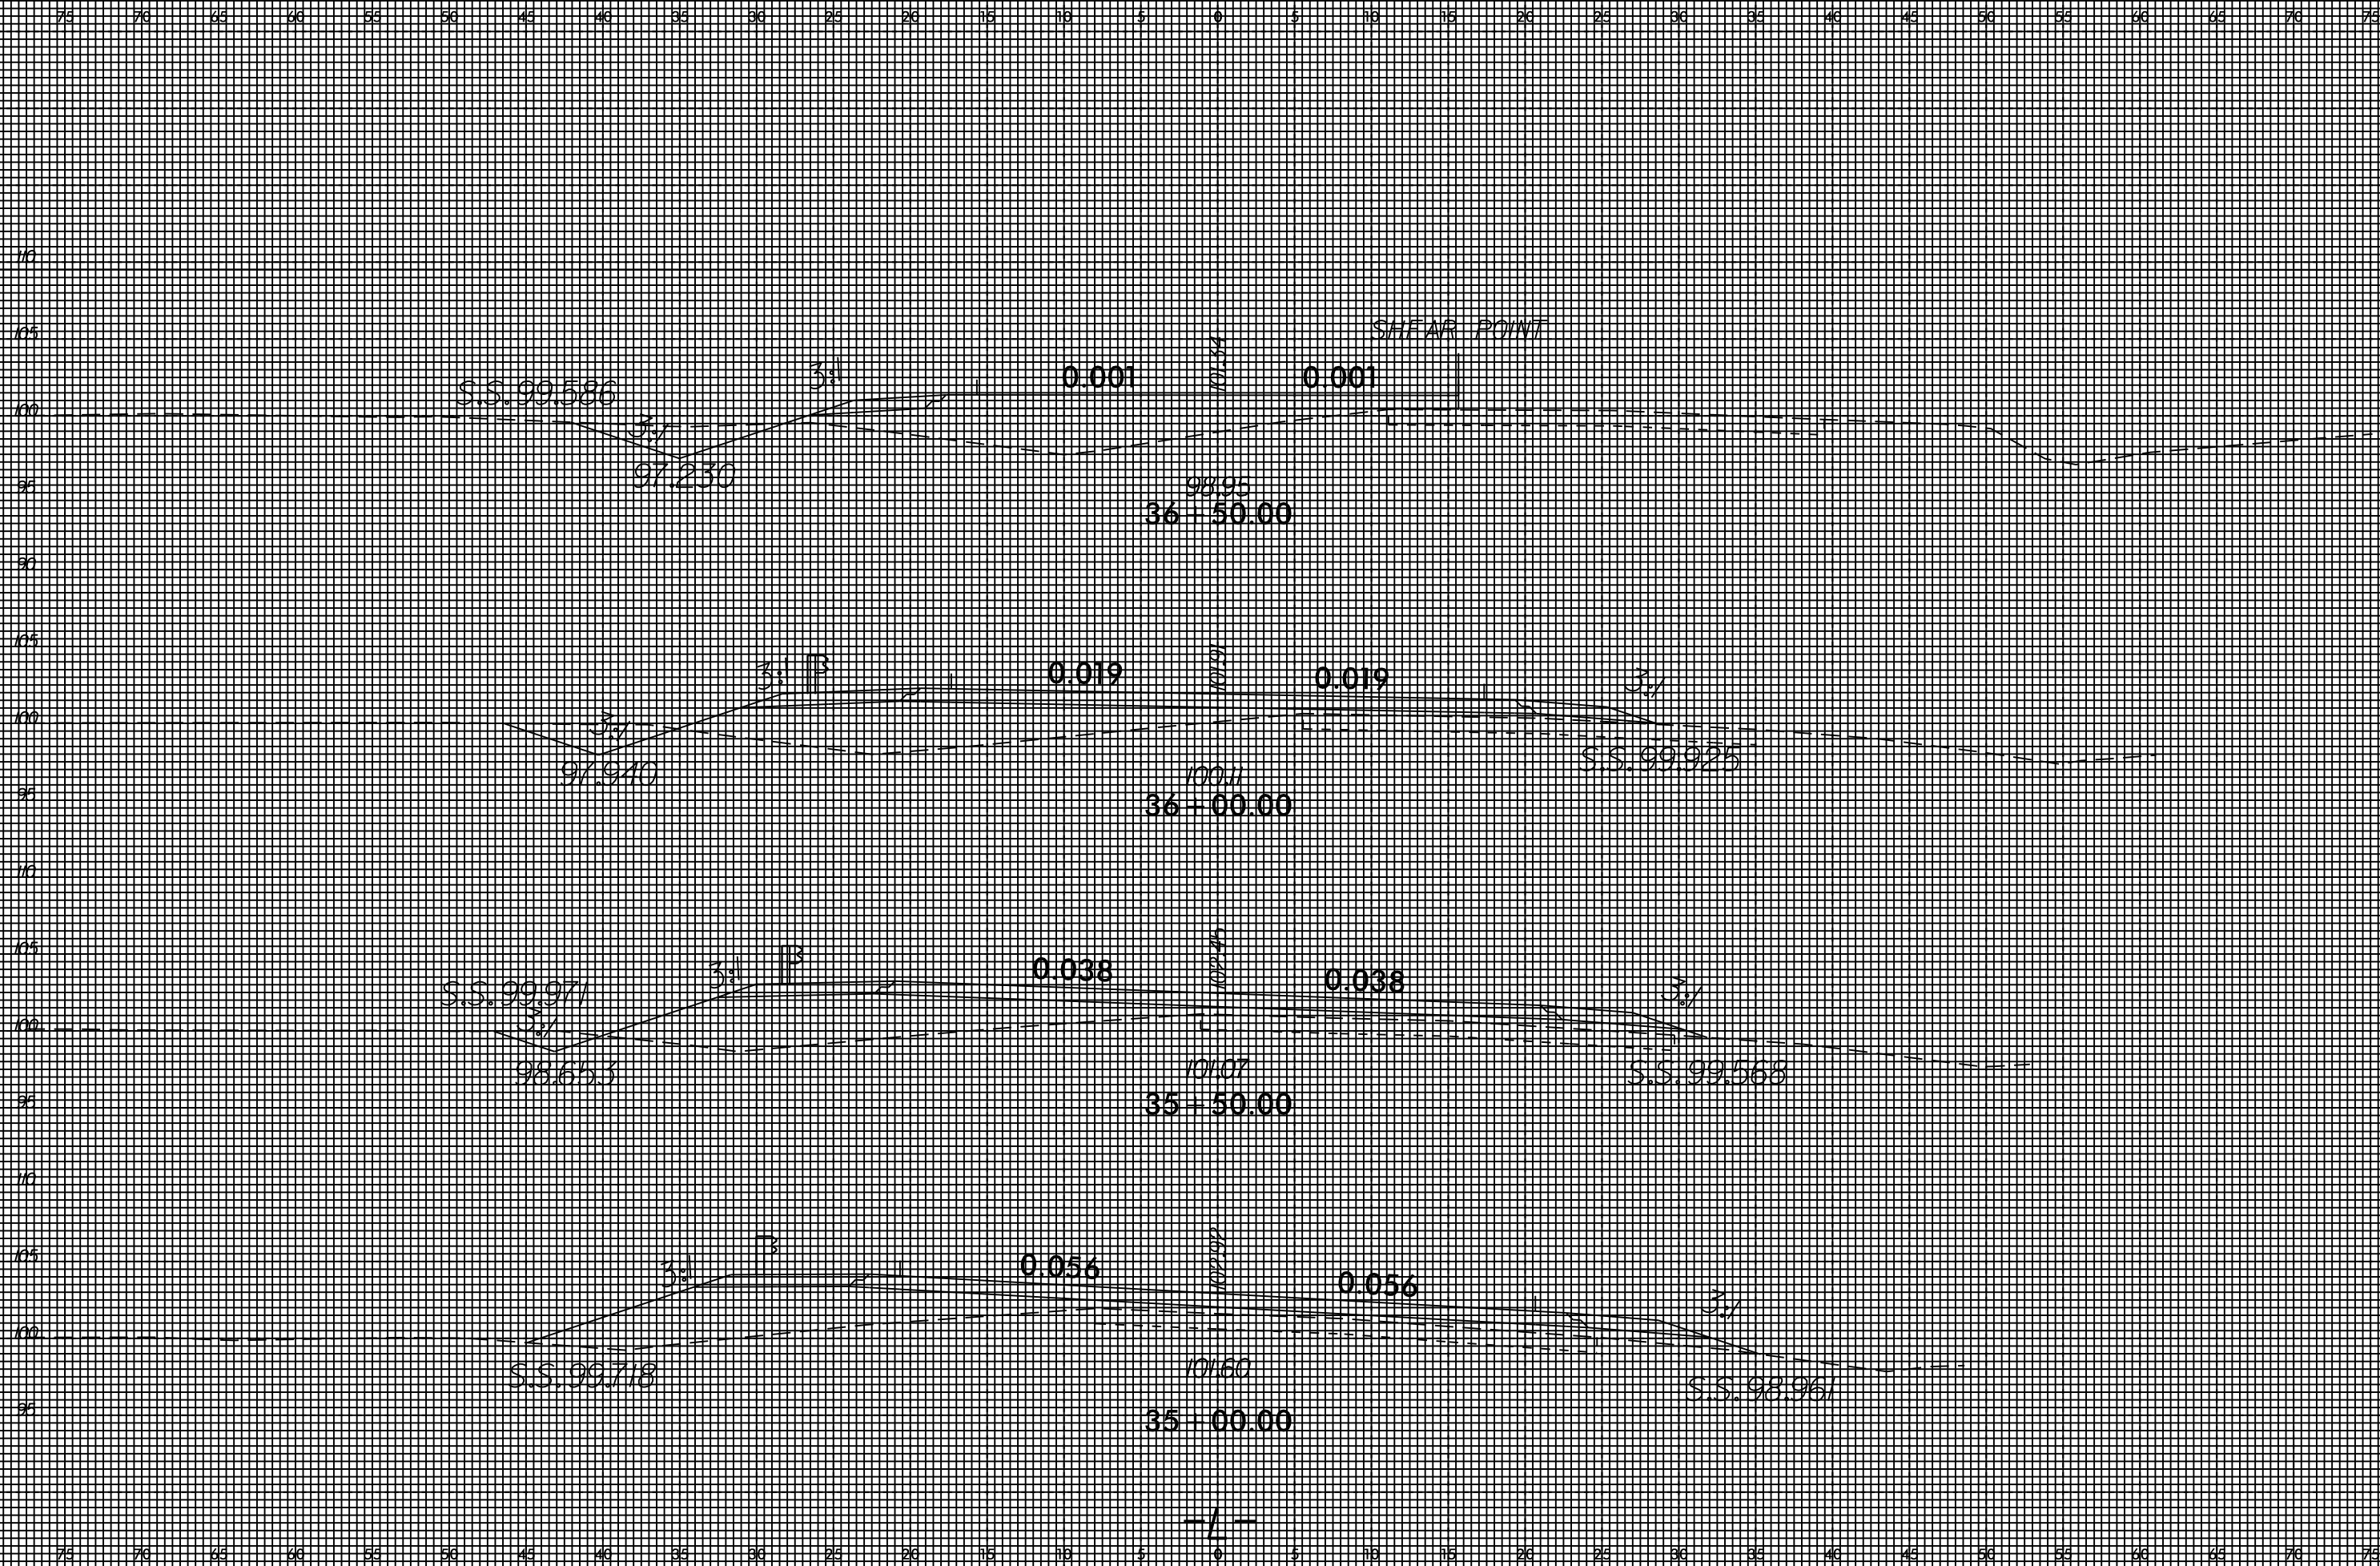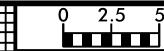

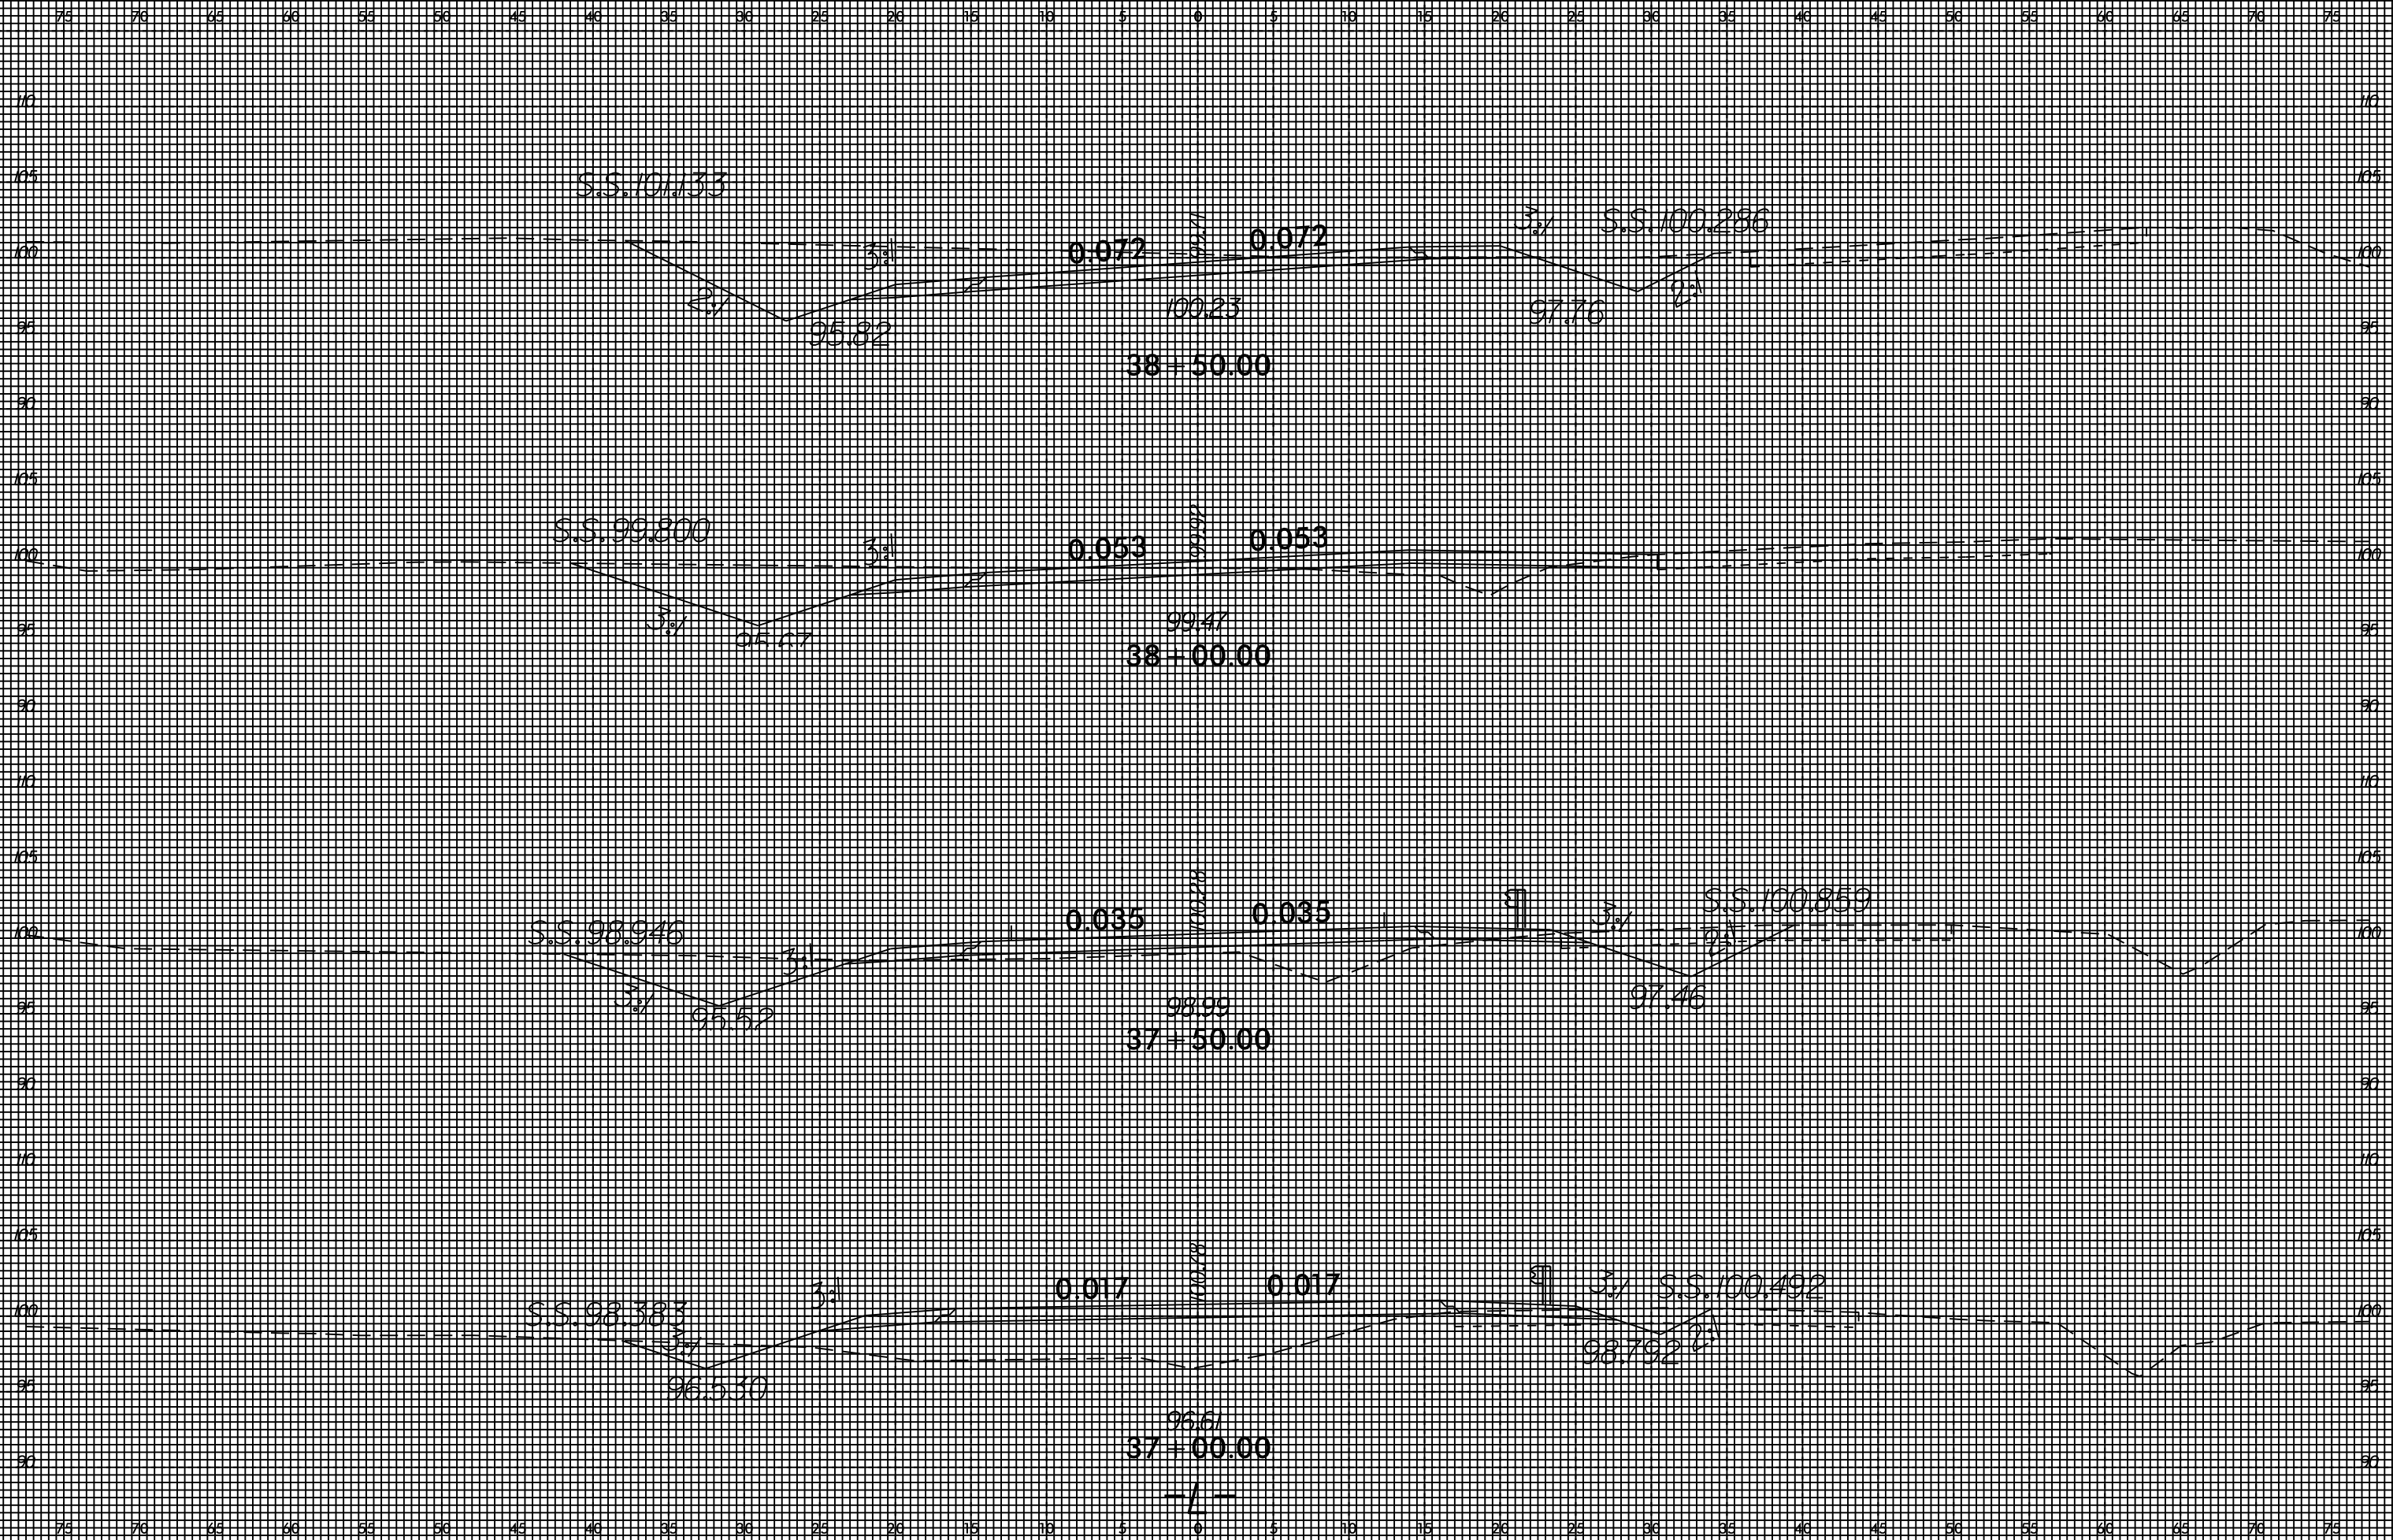

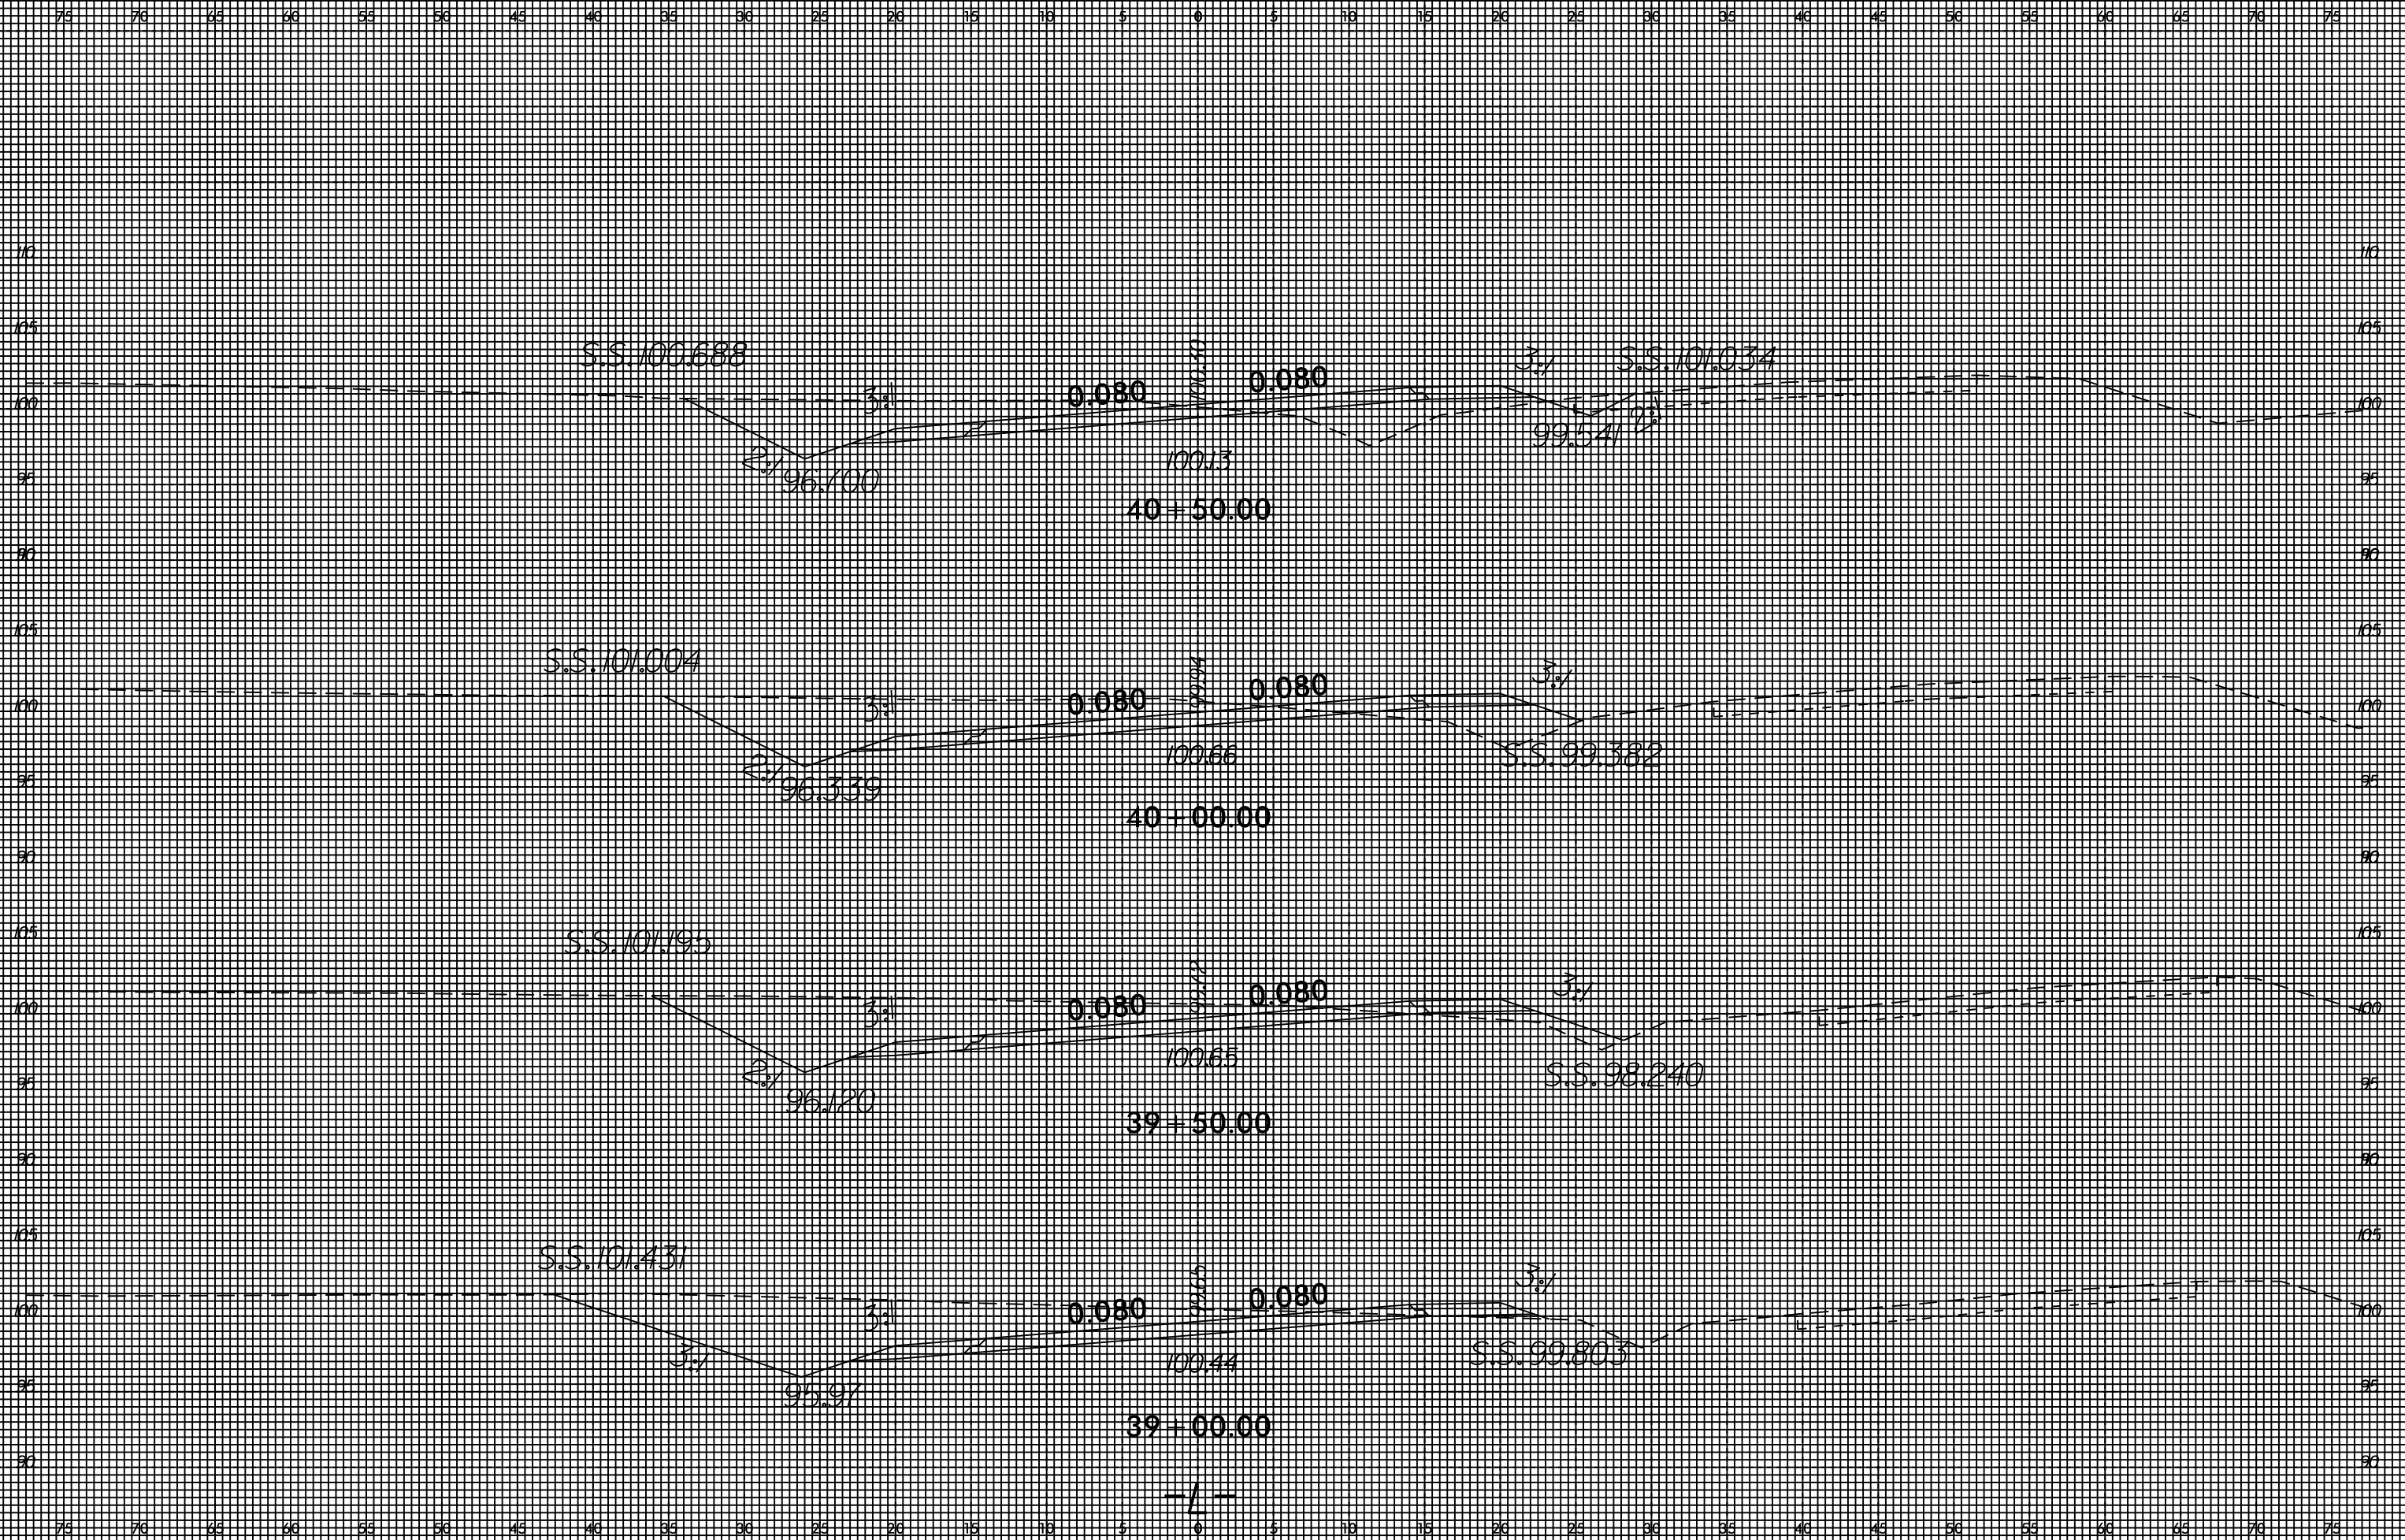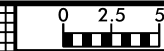




8/23/99




PROJ. REFERENCE NO.	SHEET NO.
W-5512	X-6

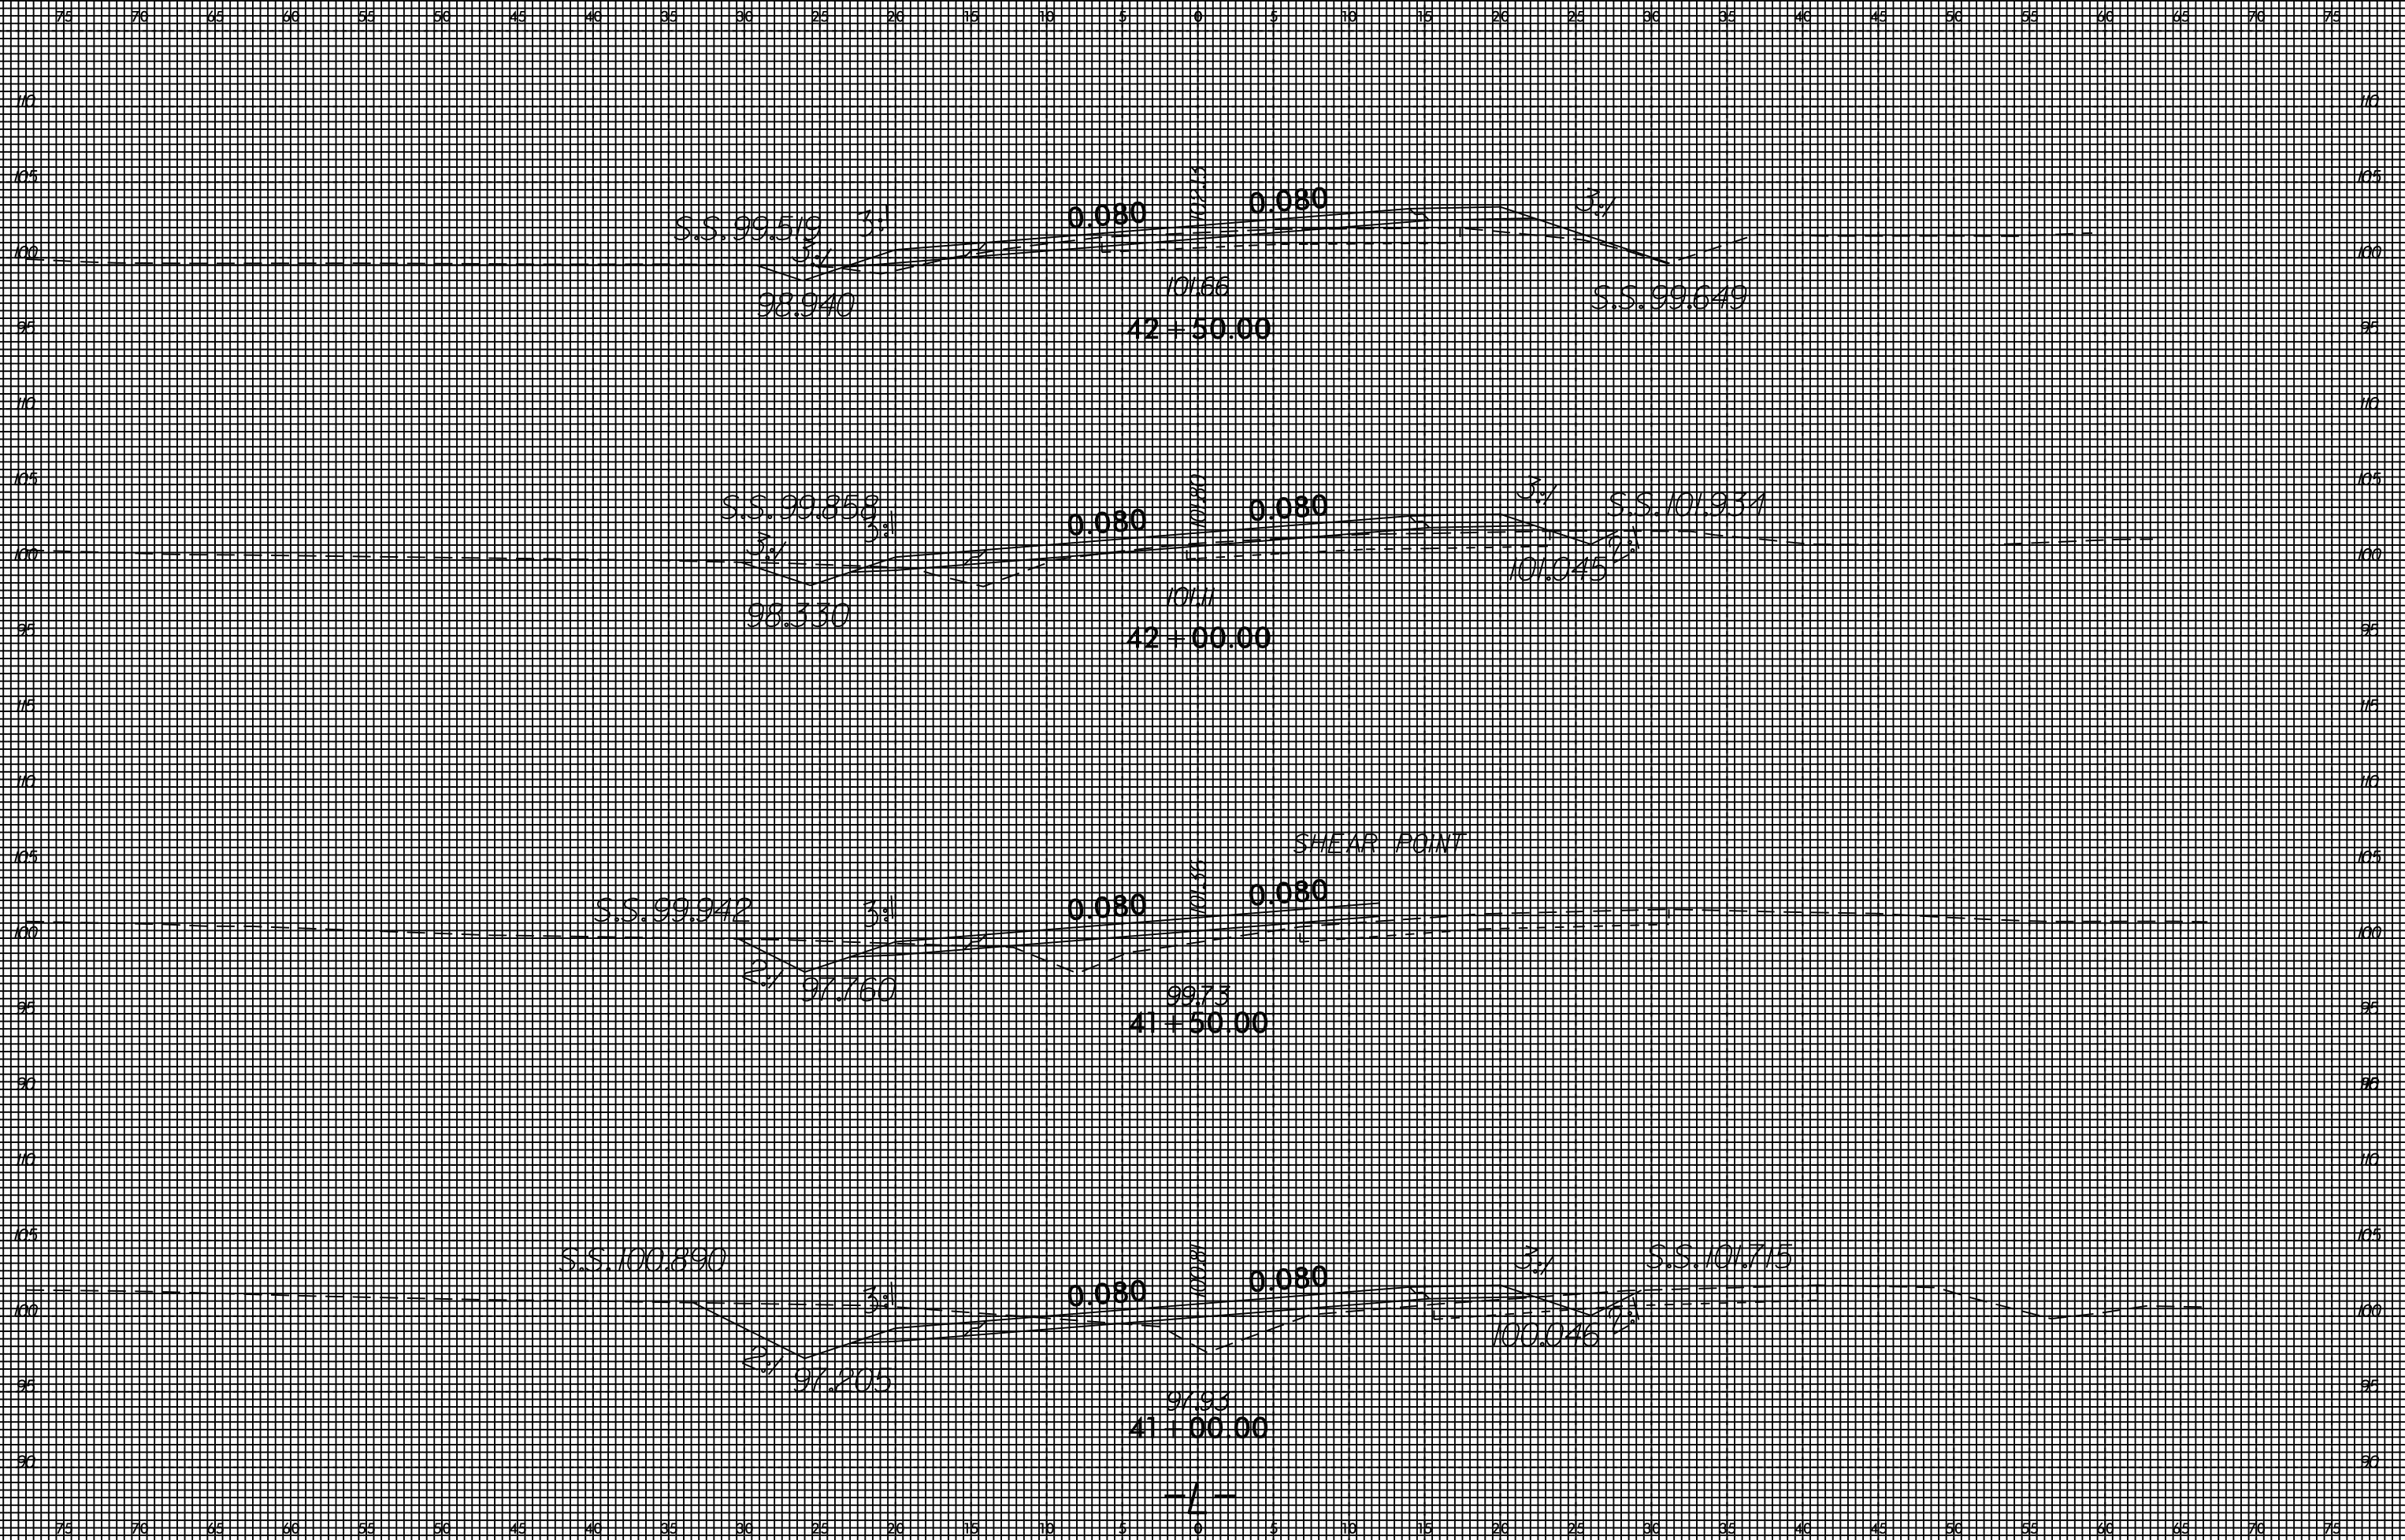


13-APR-2015 6:03 J:\N\5512\AR\09\99\SS\W5512.RDY\_XPL.L.3025.13\*950.DGN 20055746 at 7080511

8/23/99


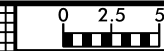



PROJ. REFERENCE NO.  
W-5512



SHEET NO.  
X-7

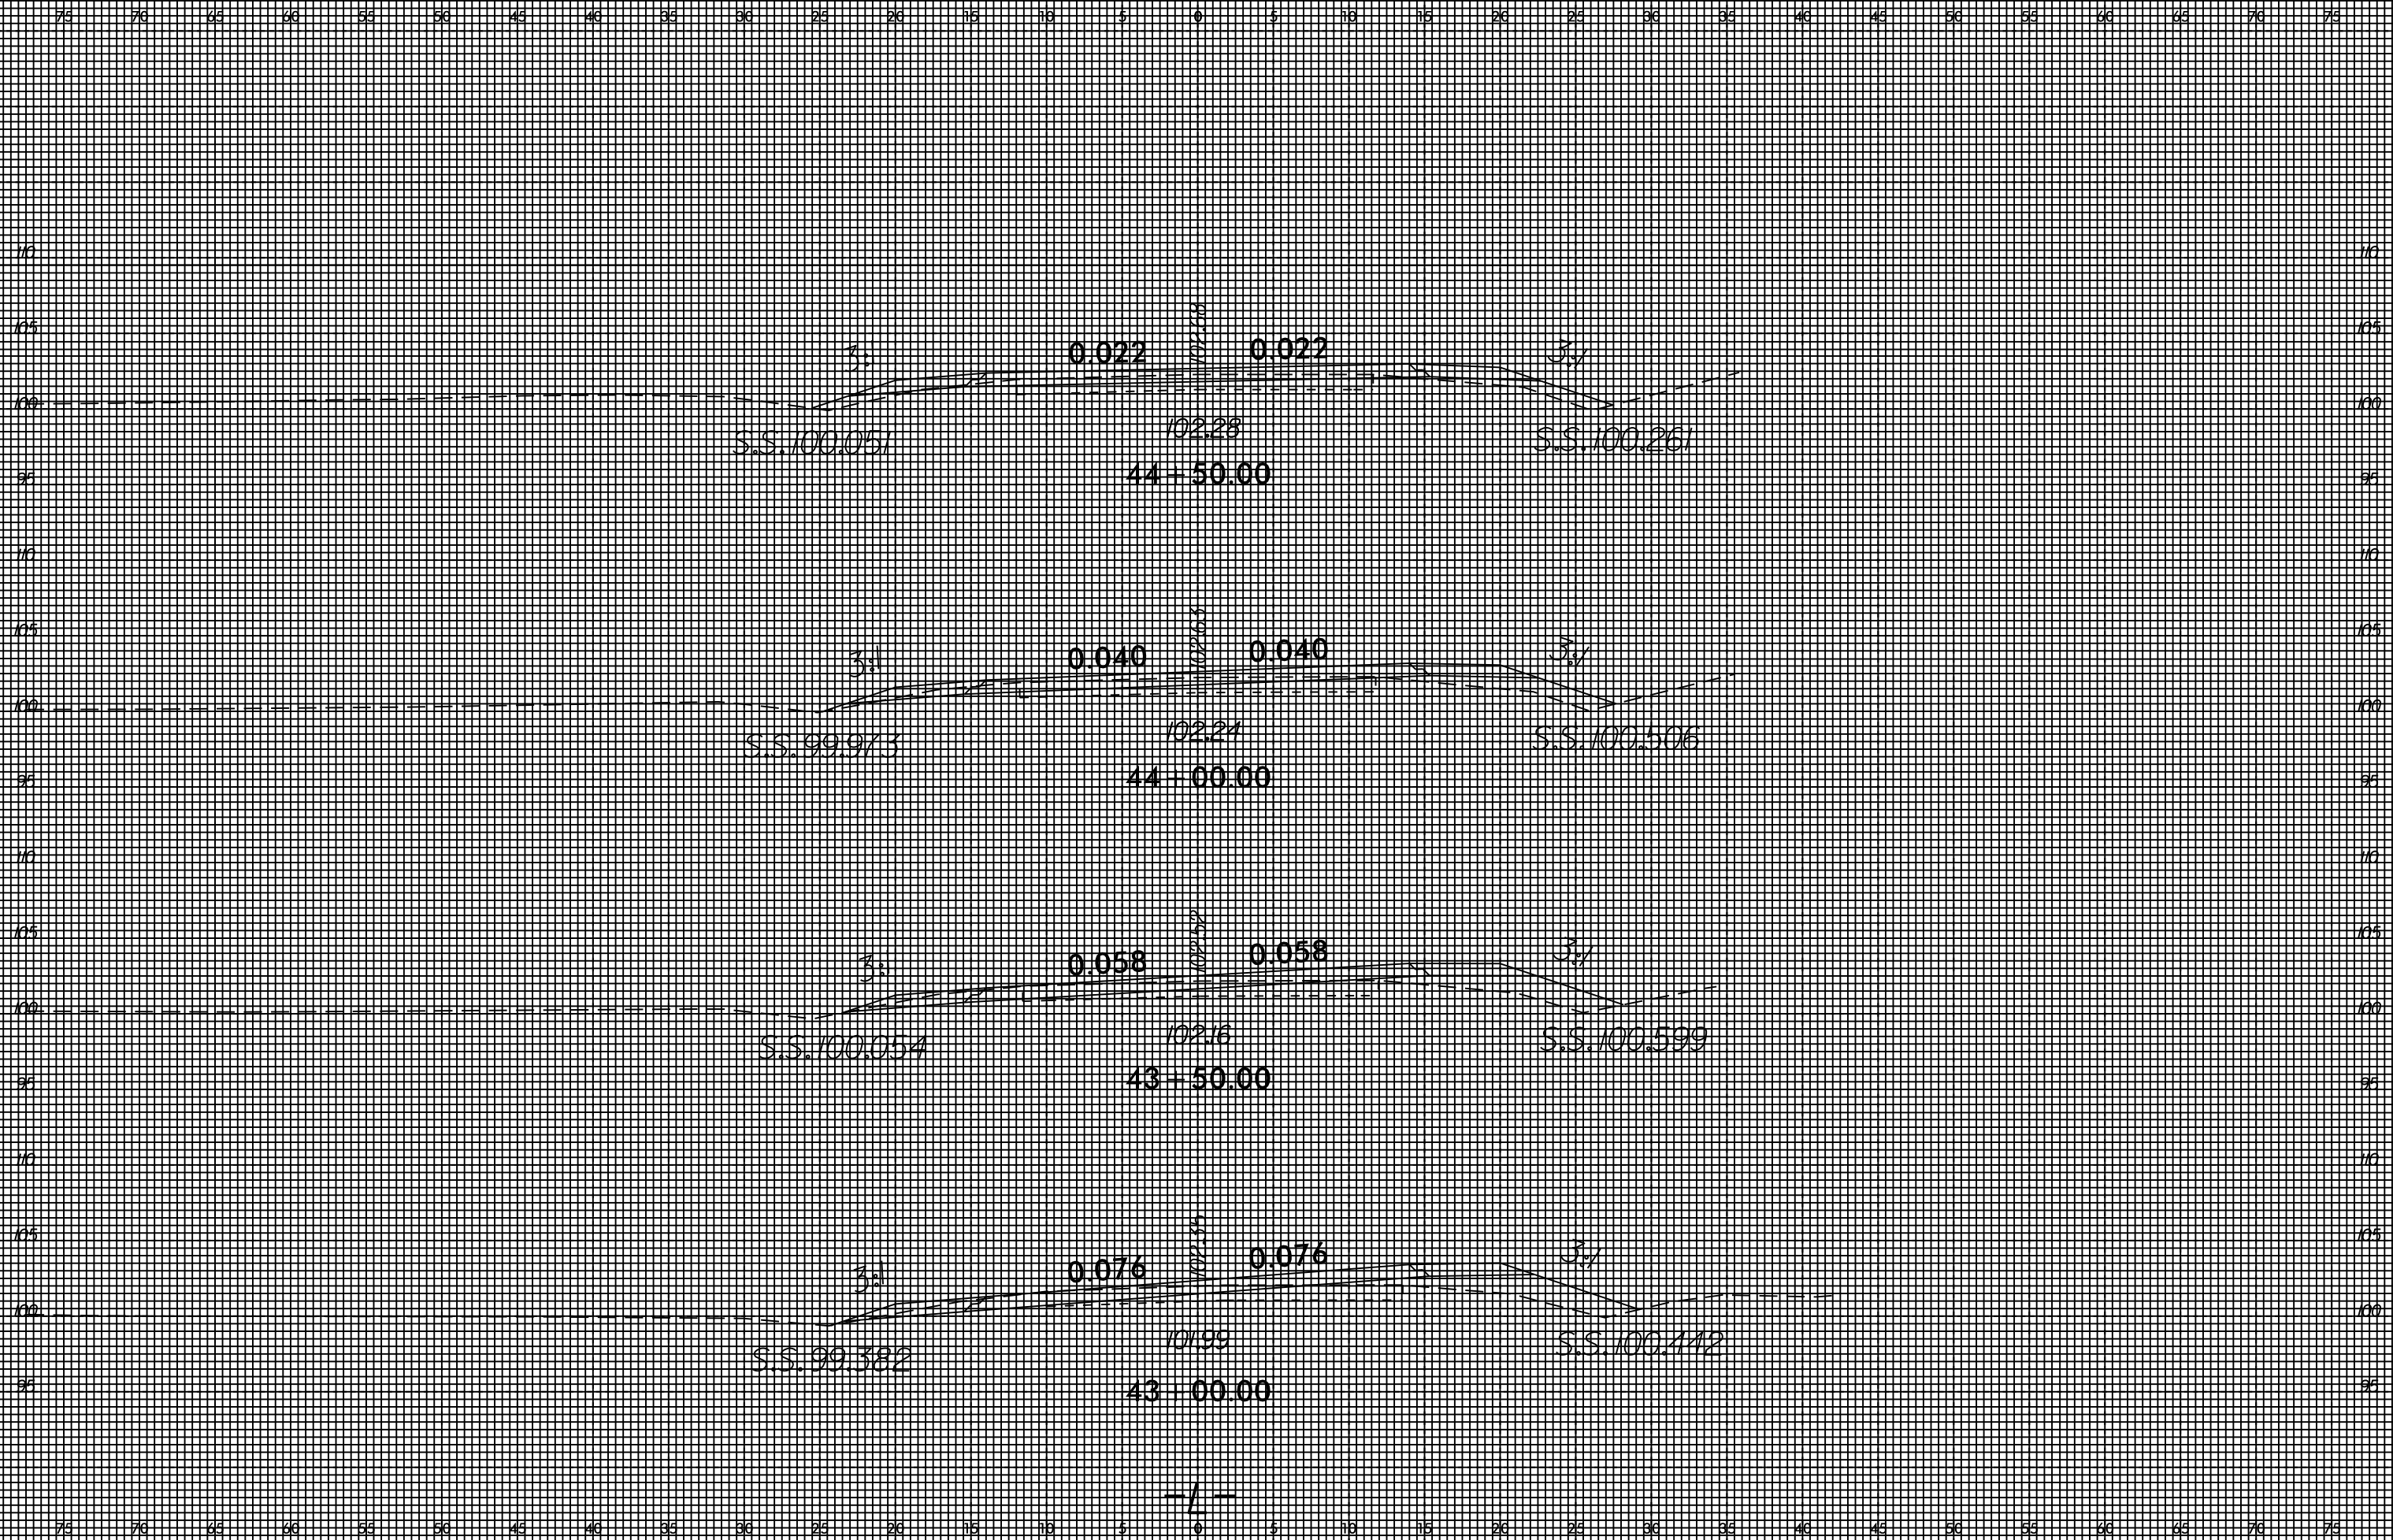


13-APR-2015 6:03  
J:\N\5512\AR\09\99\SS\W5512.RDY.XPL.L.3025.13\*950.DGN  
20055746 at 7080511

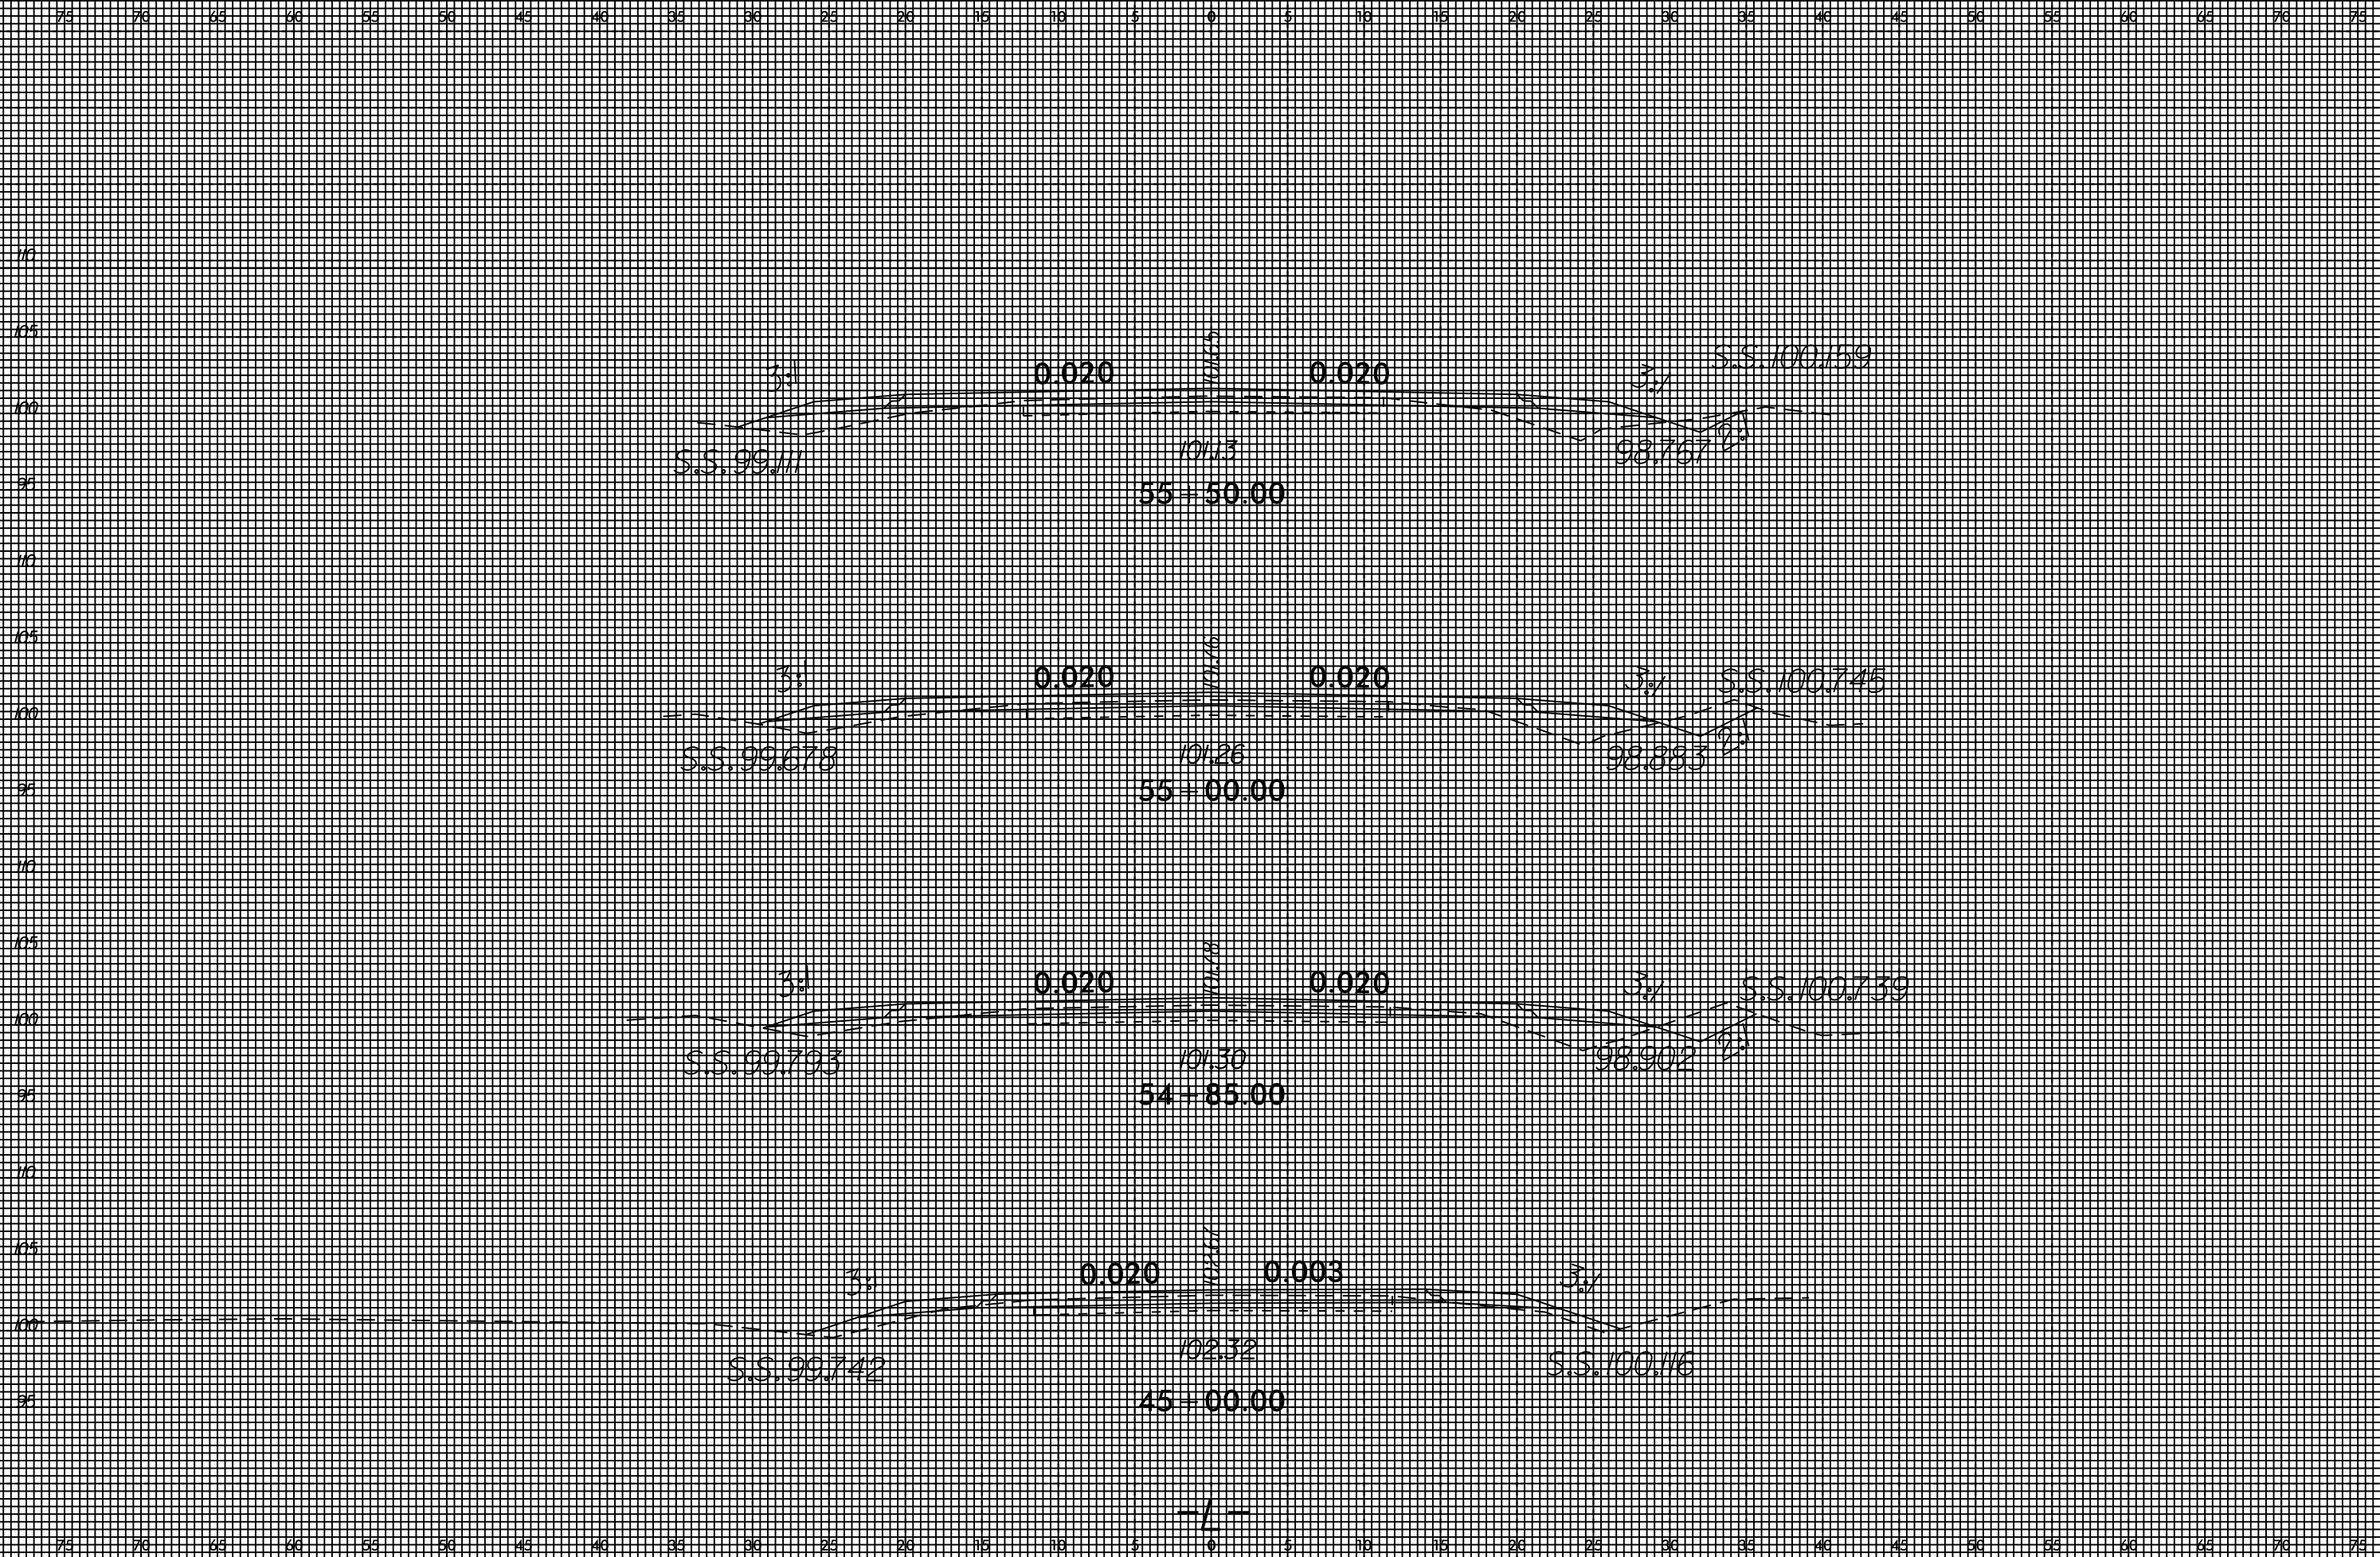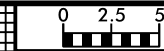

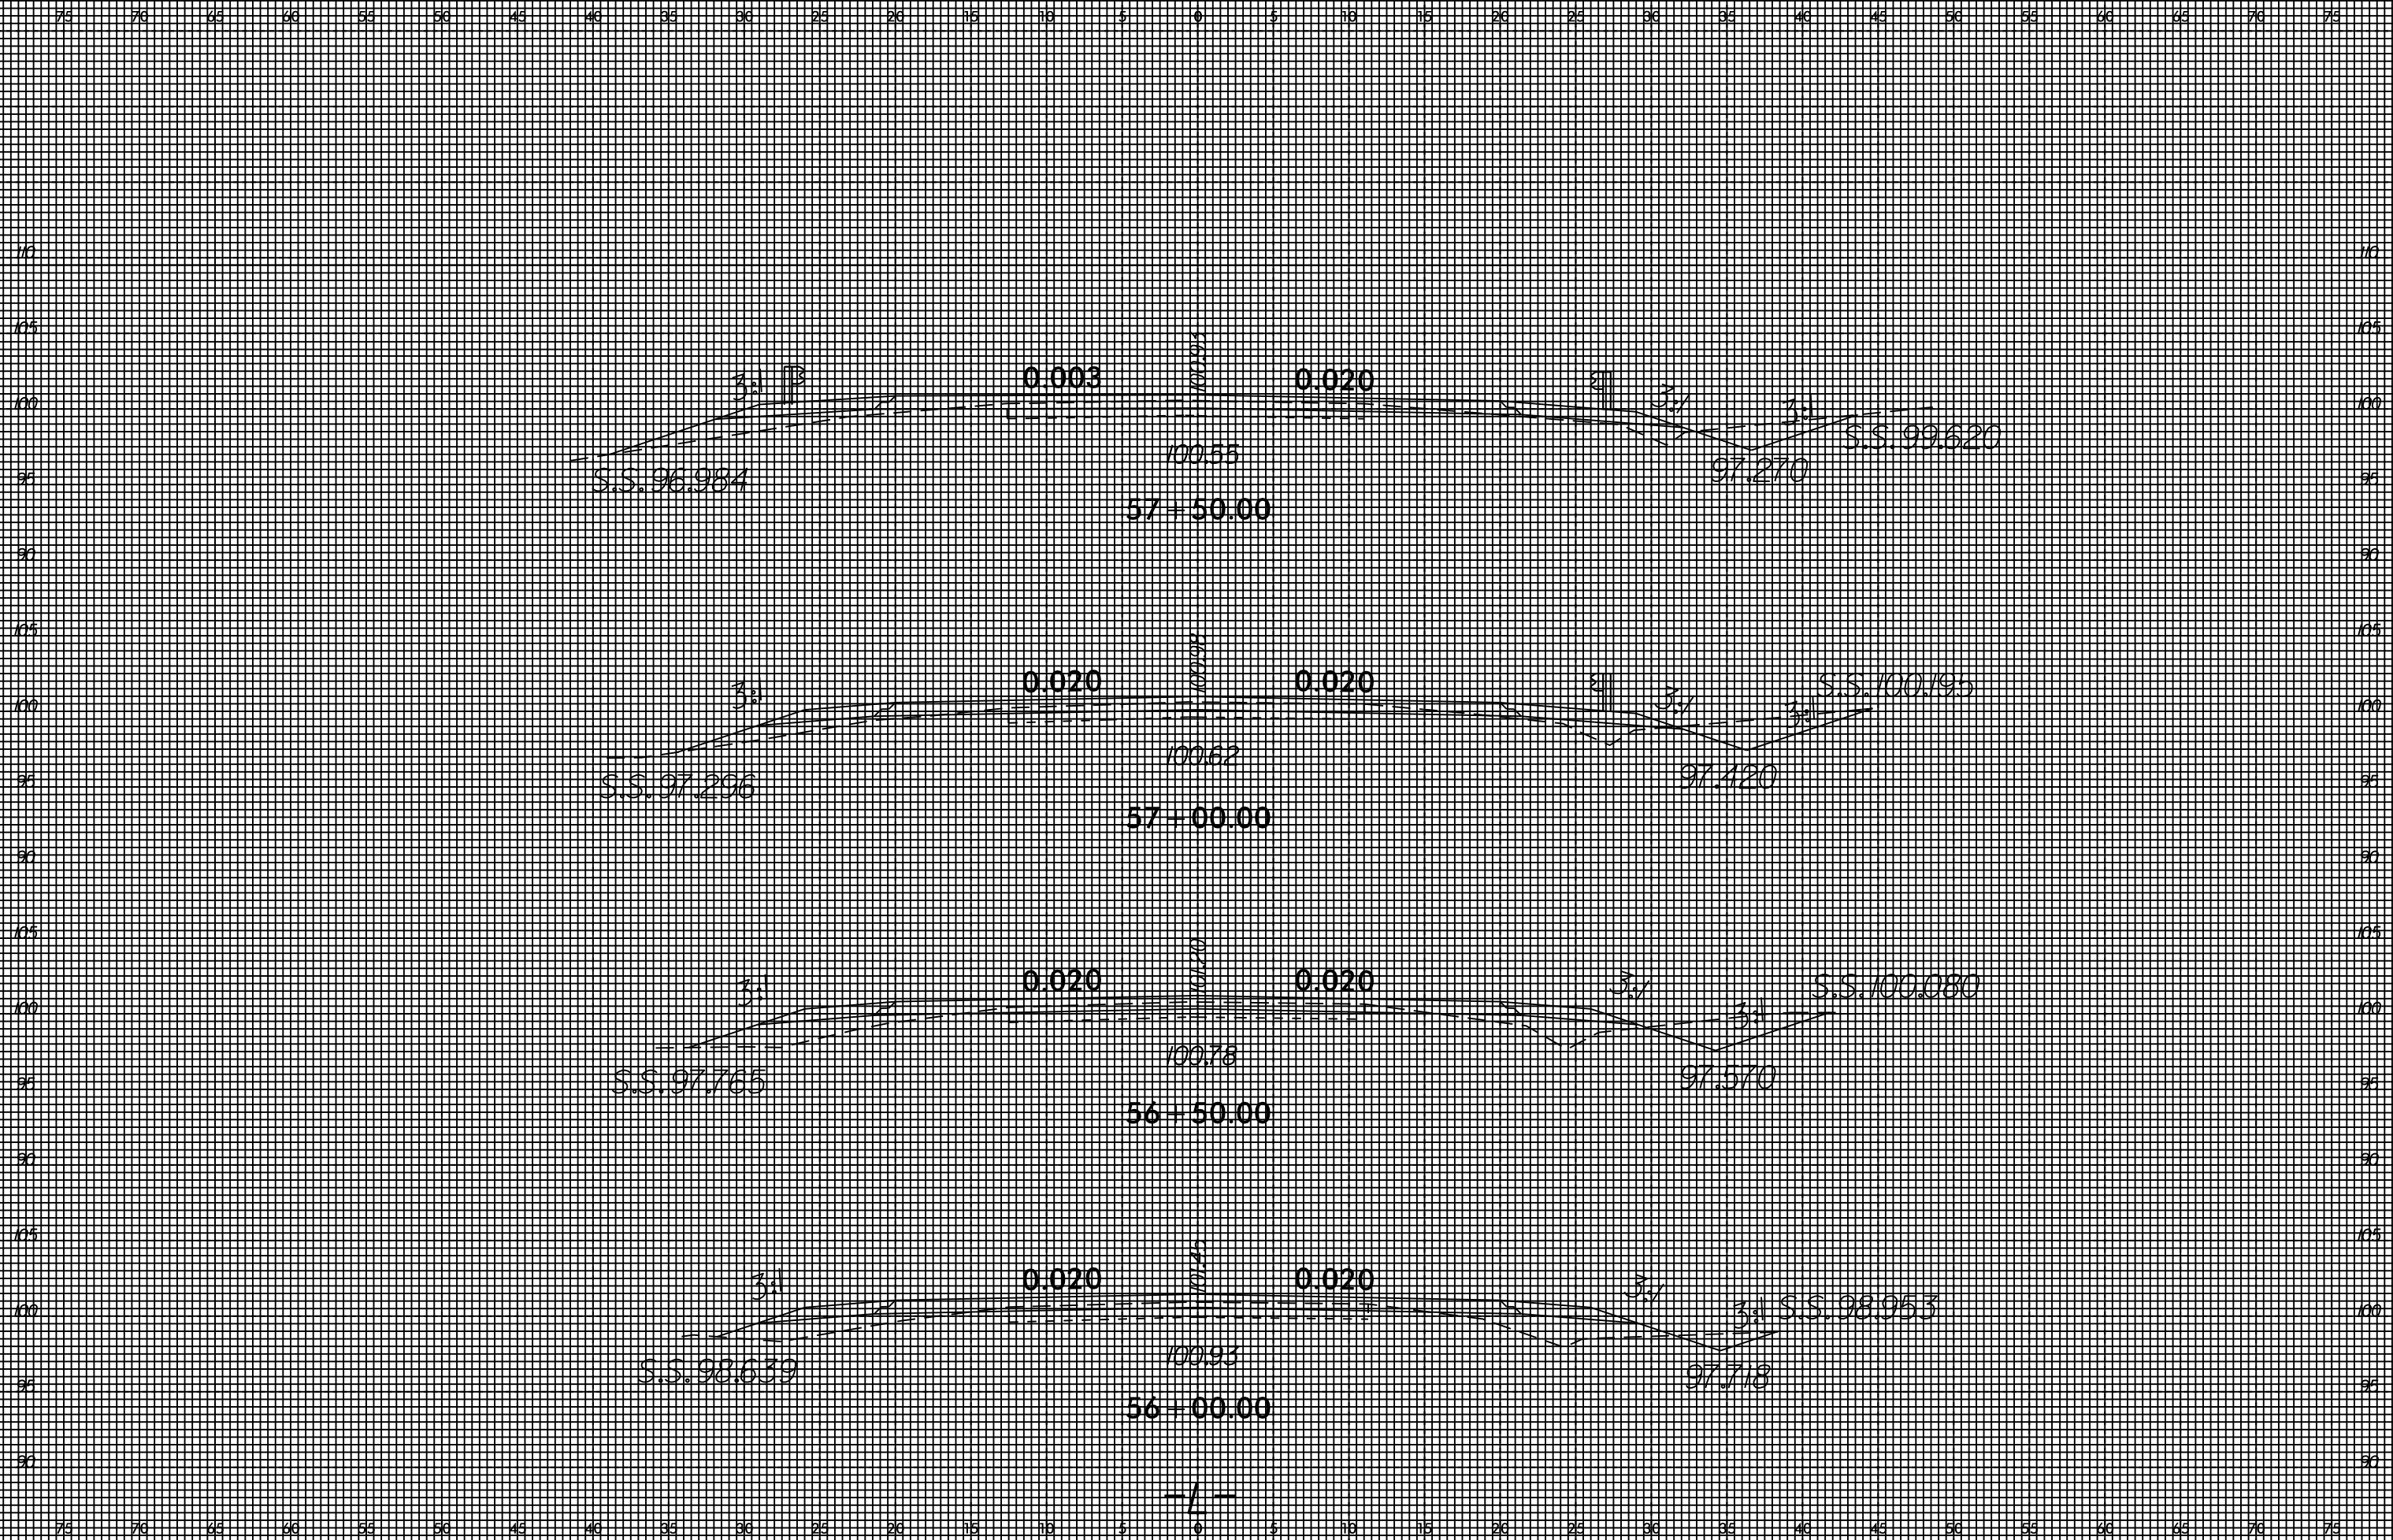


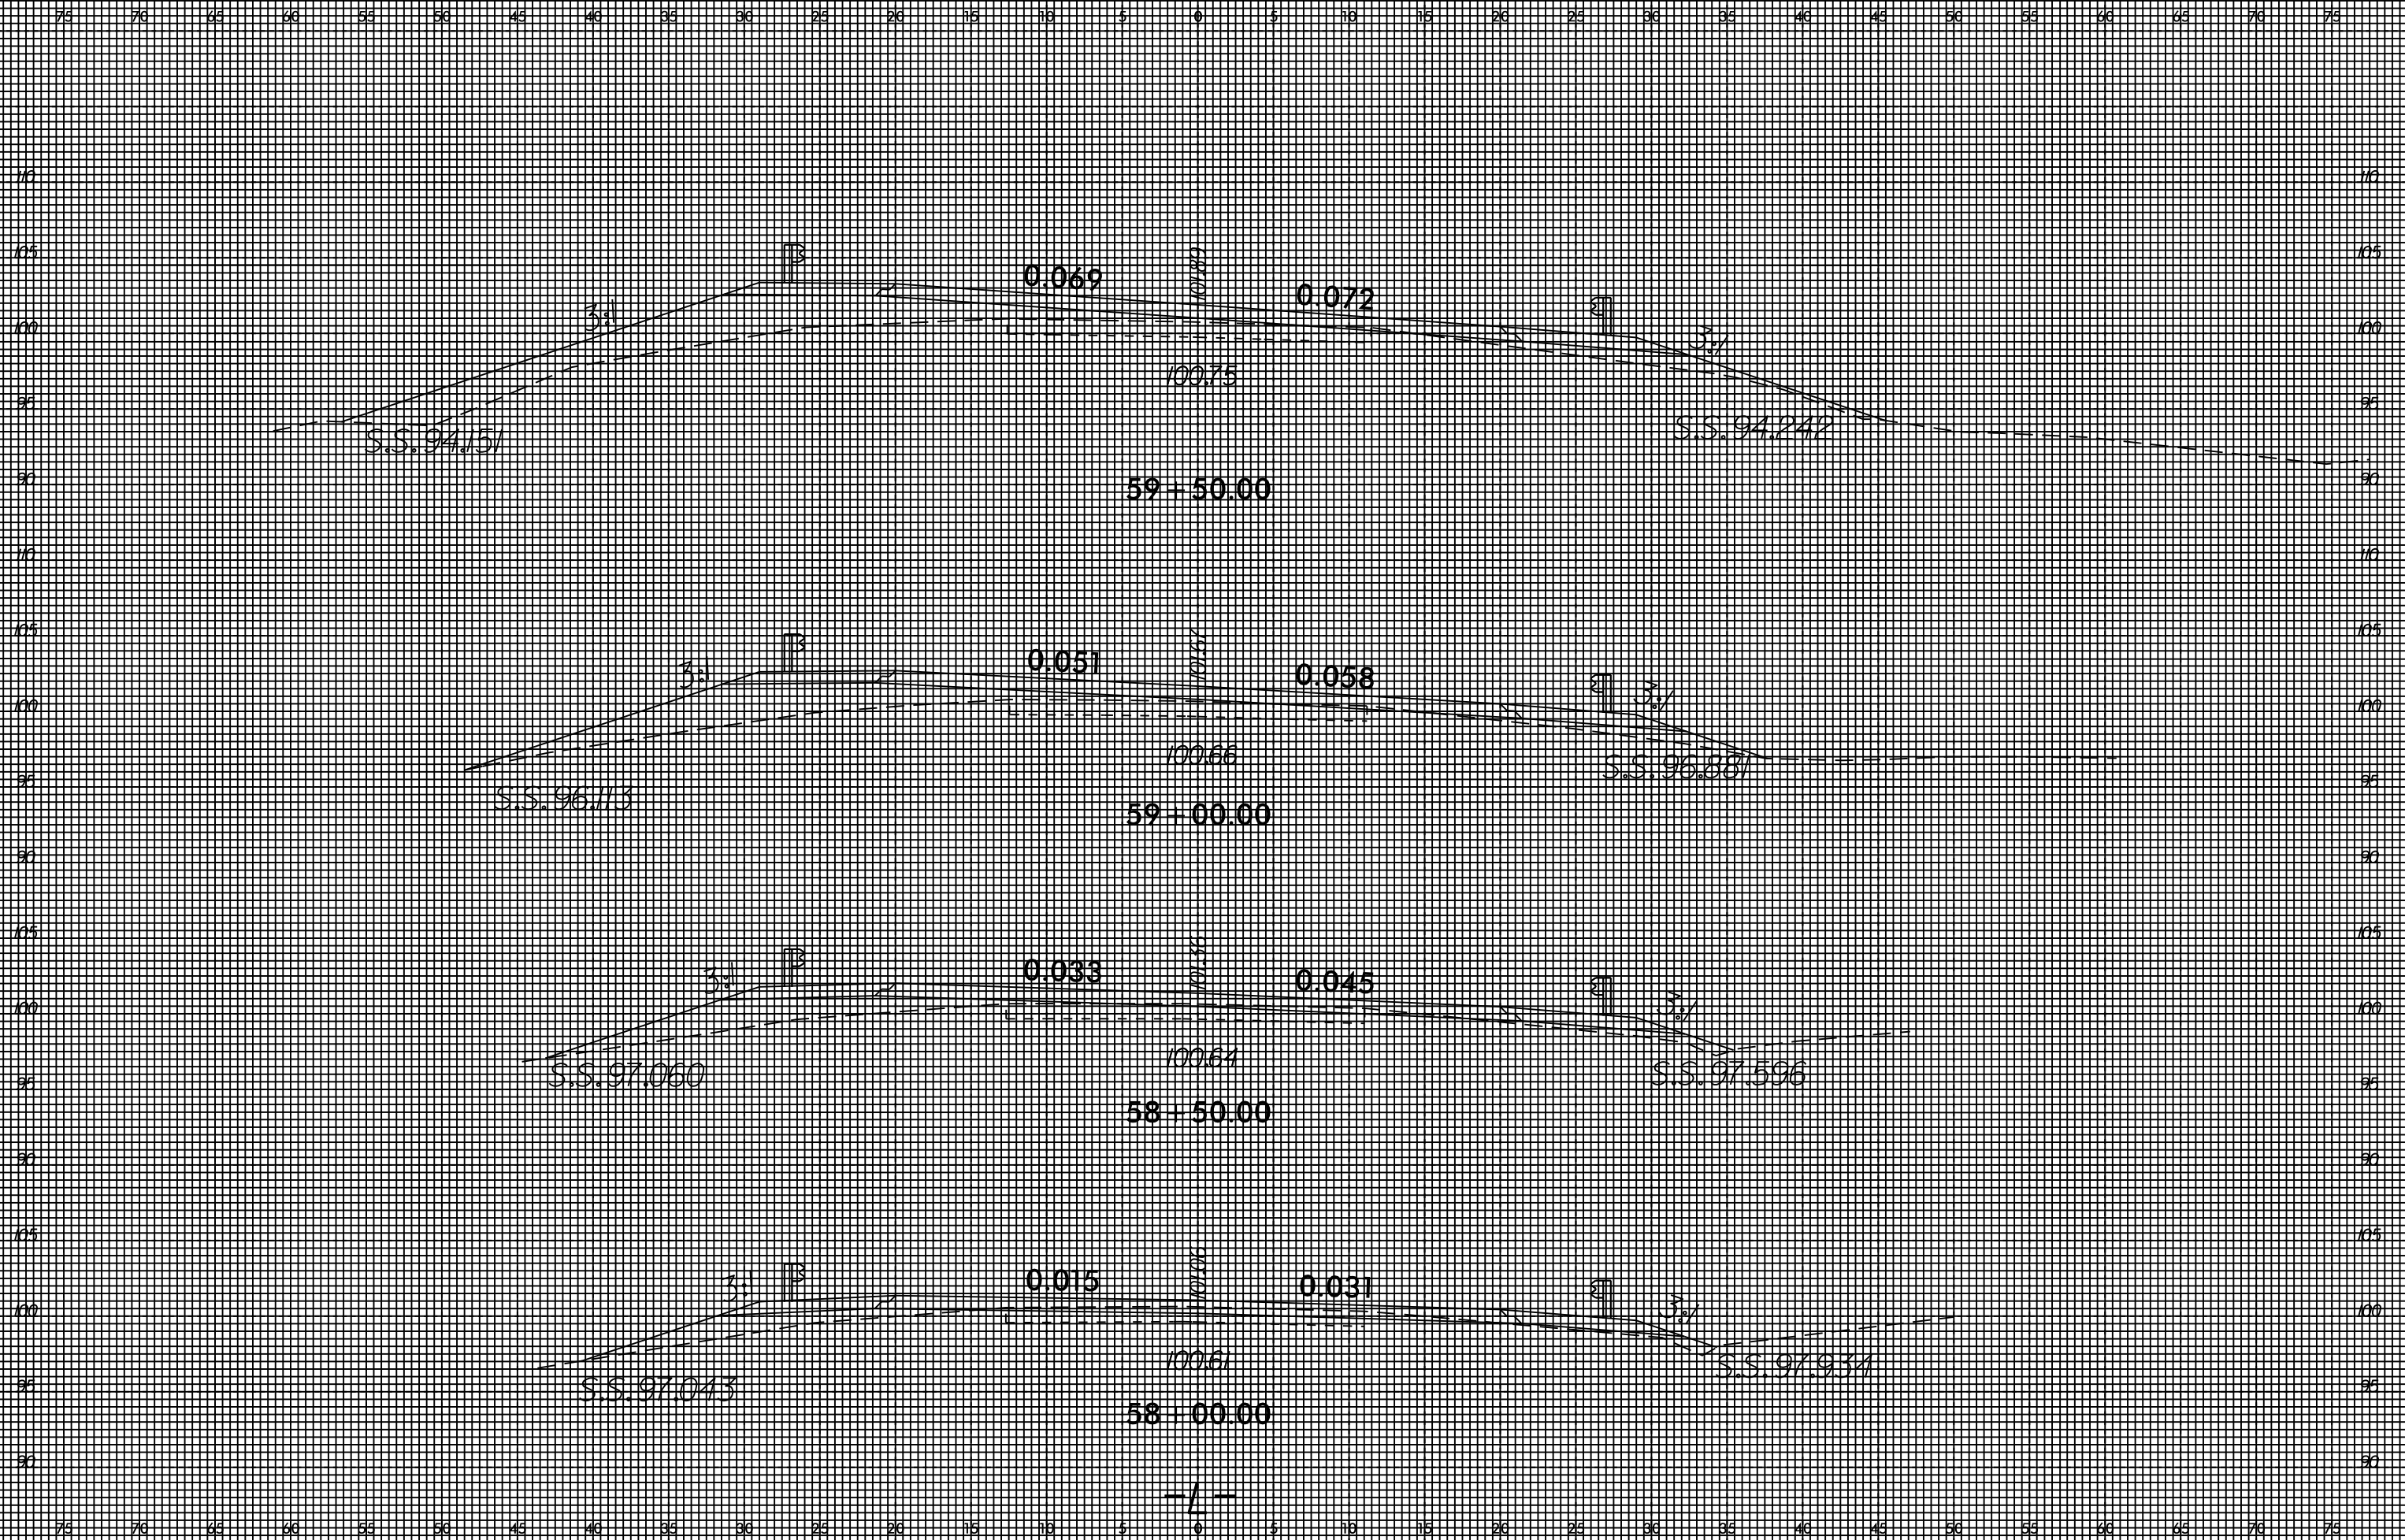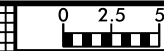



8/23/99


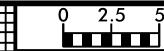


PROJ. REFERENCE NO.	SHEET NO.
W-5512	X-11

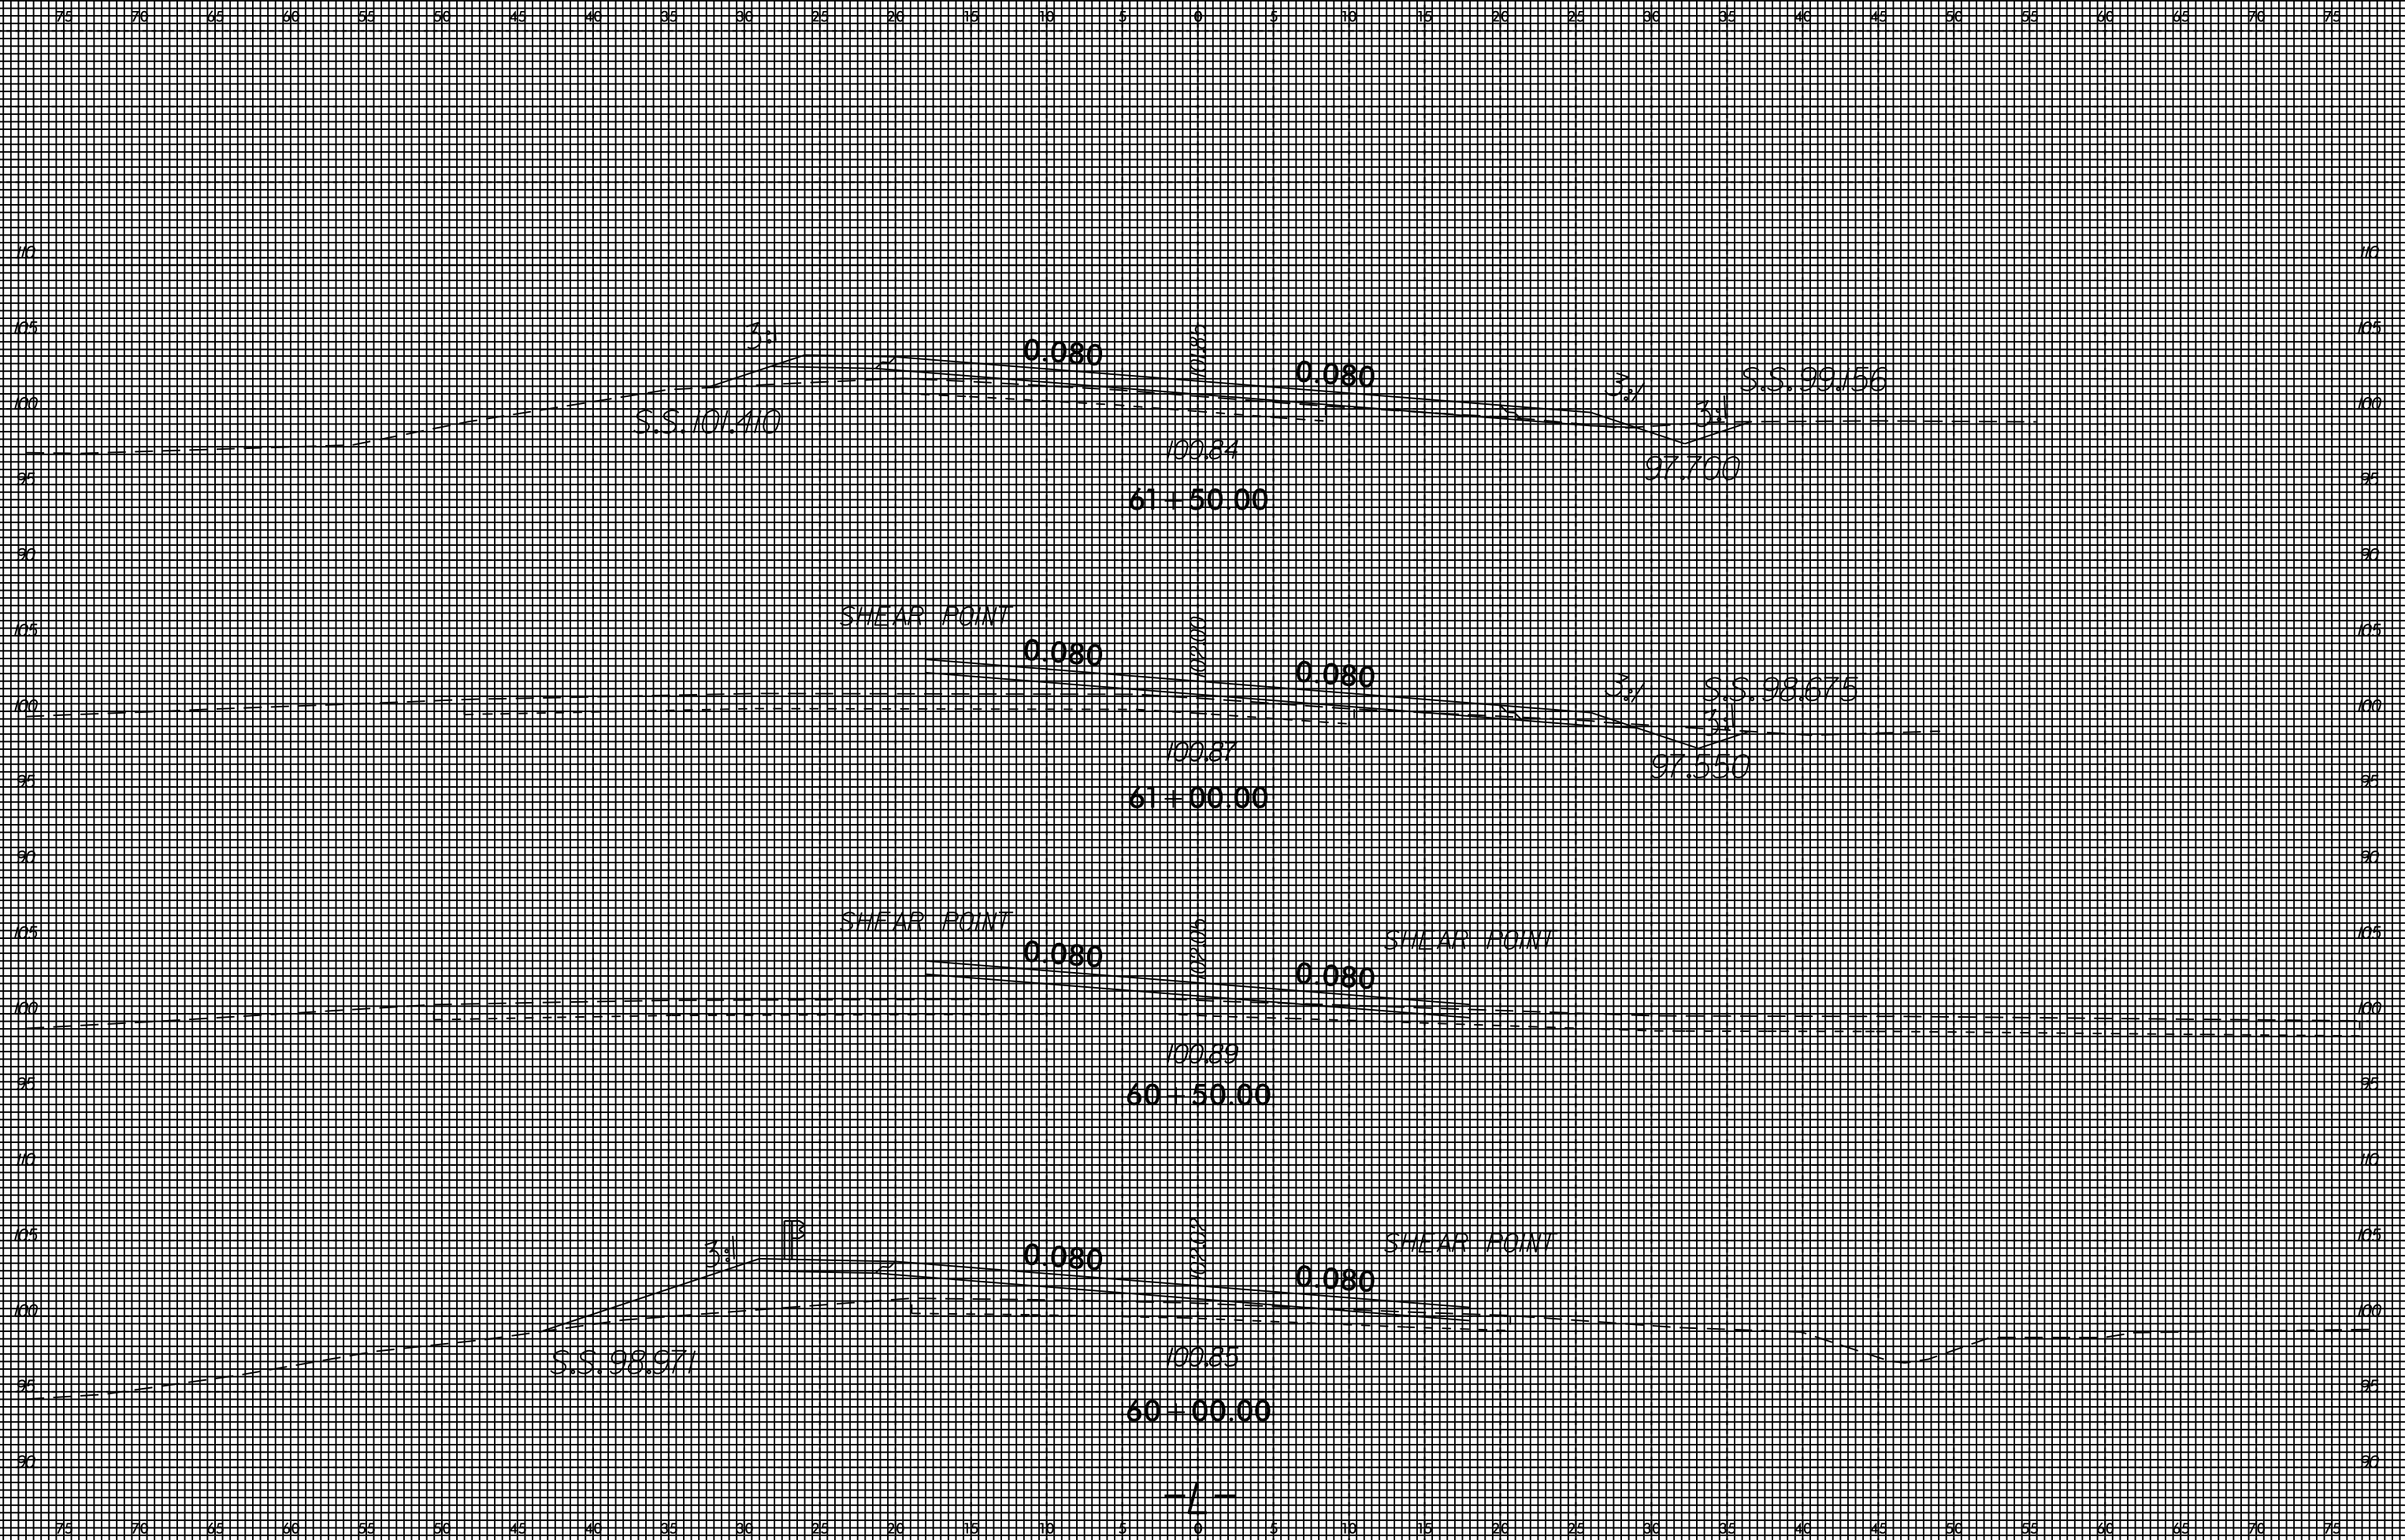

13-APR-2015 6:03 J:\N\5512\Road\99\W5512.RDY.XPL.L.3025.13\*950.DGN 2005746 at 7080511

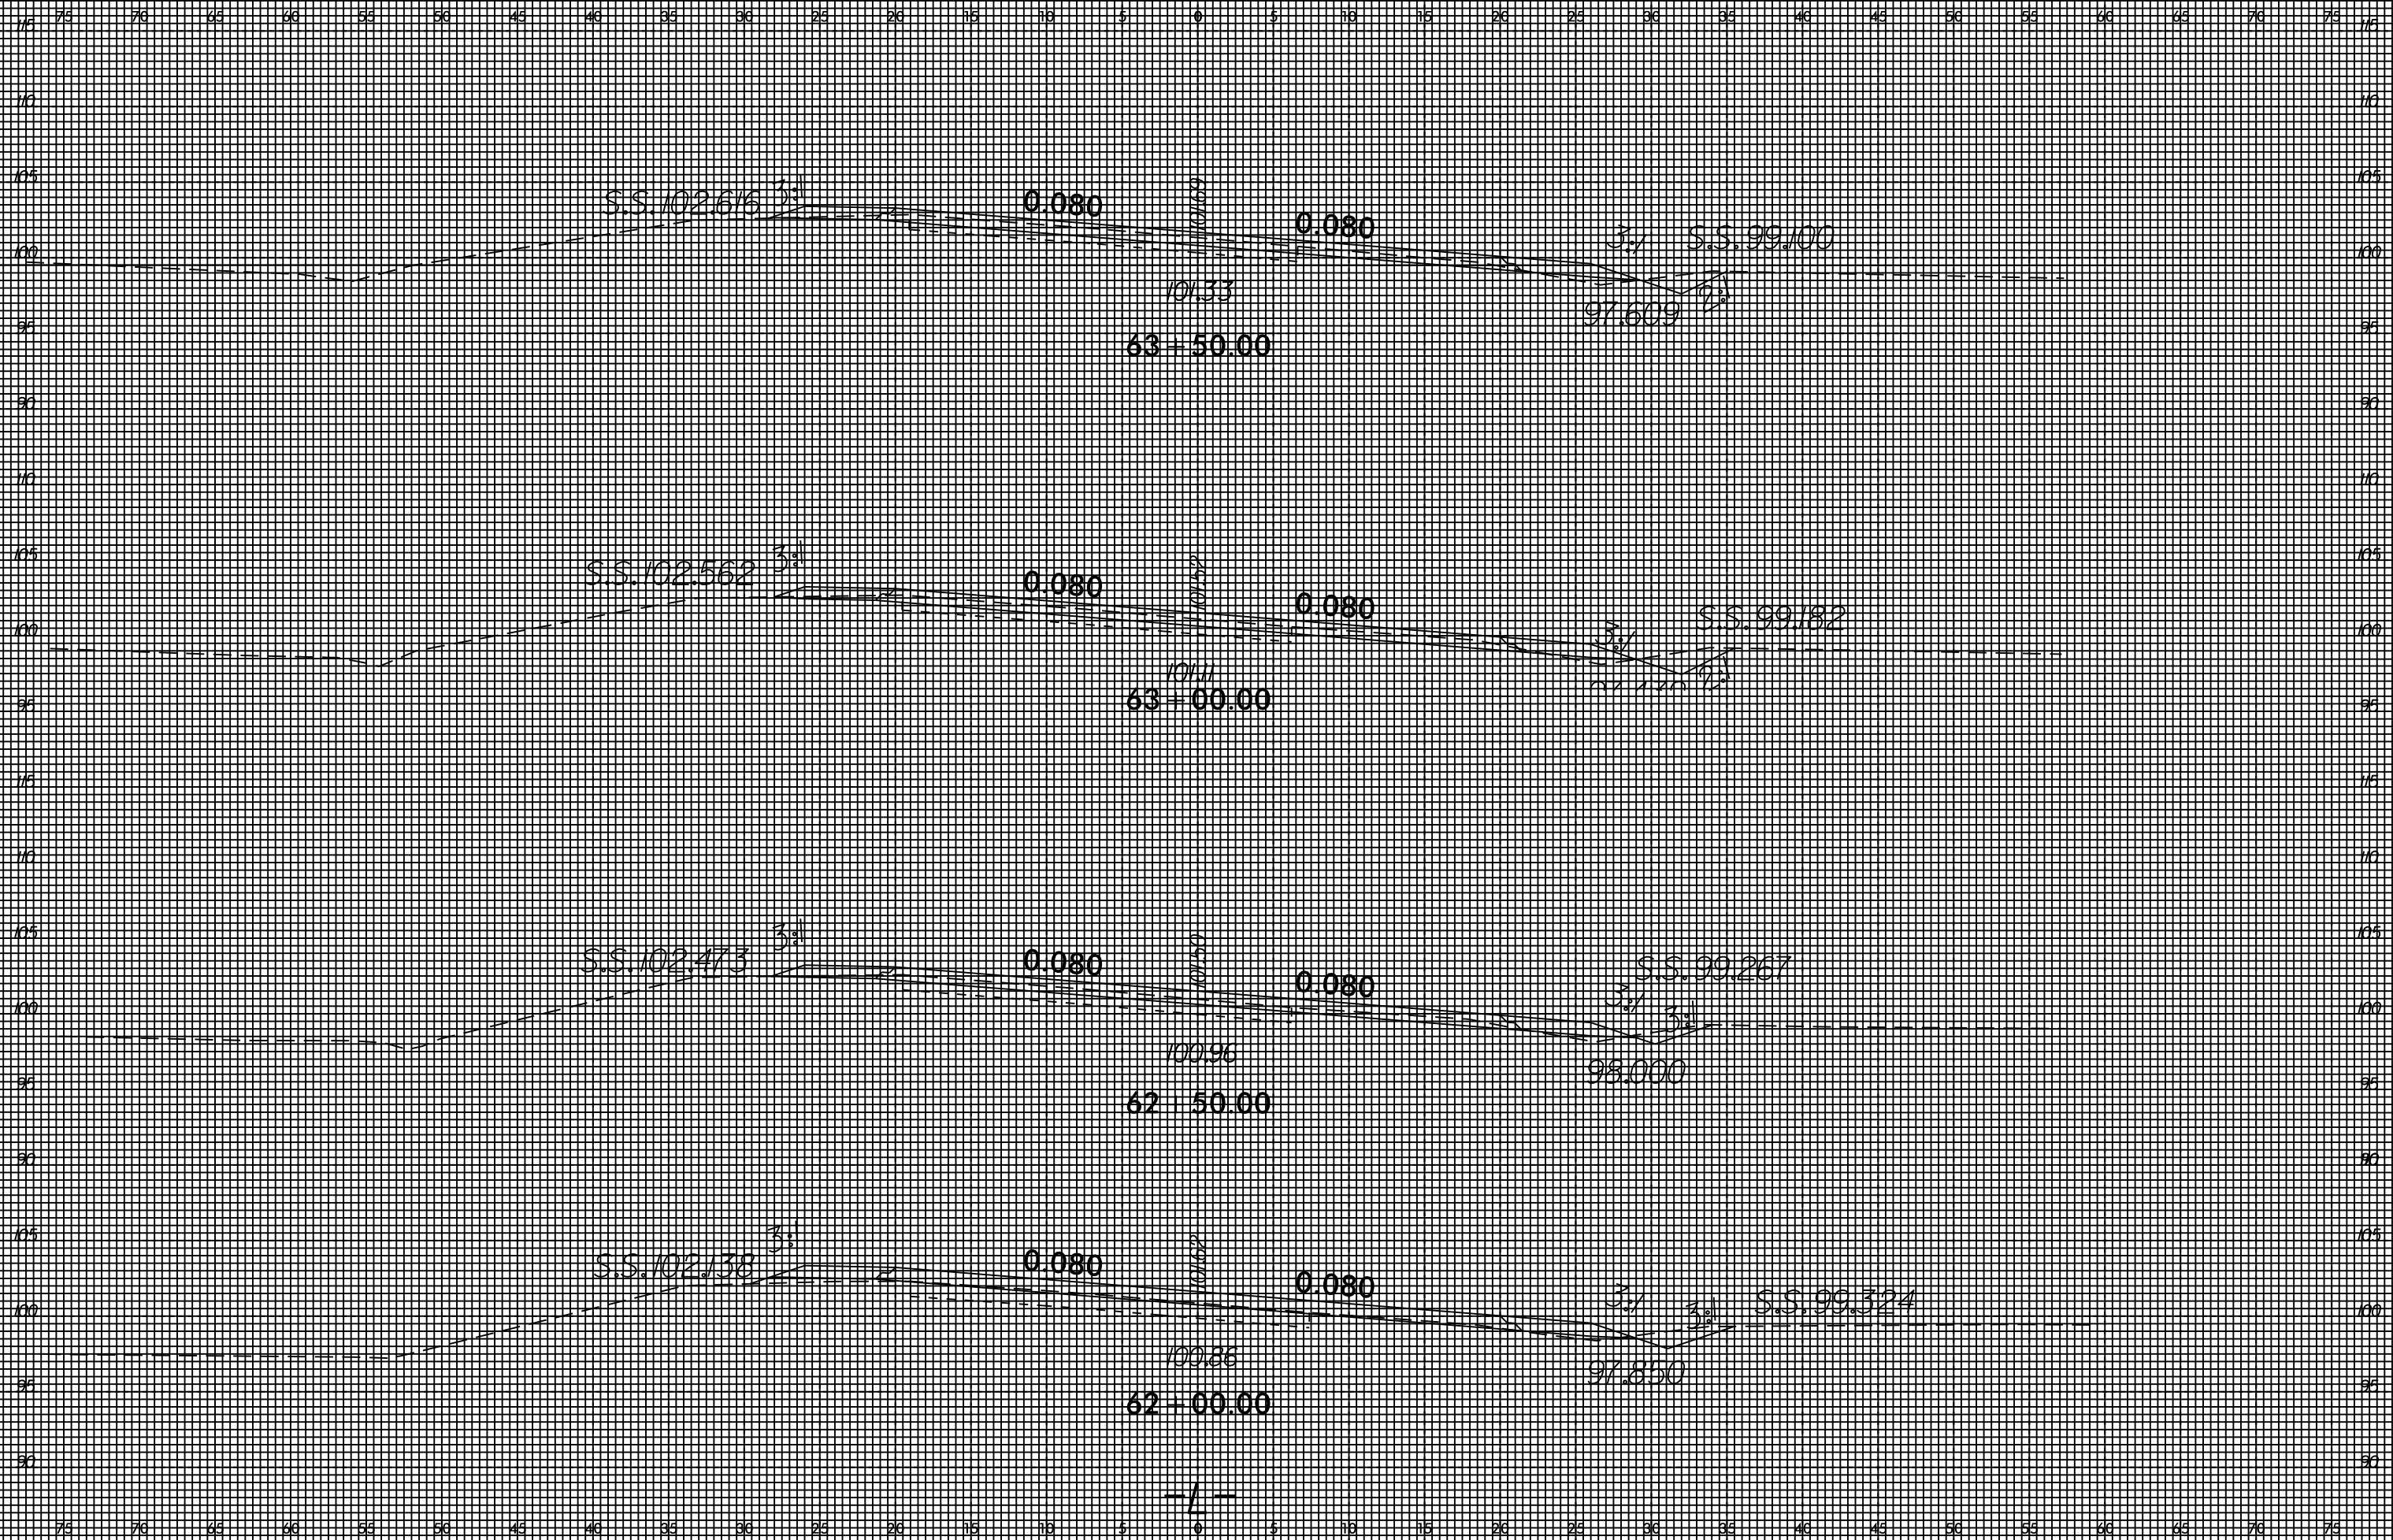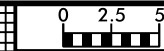

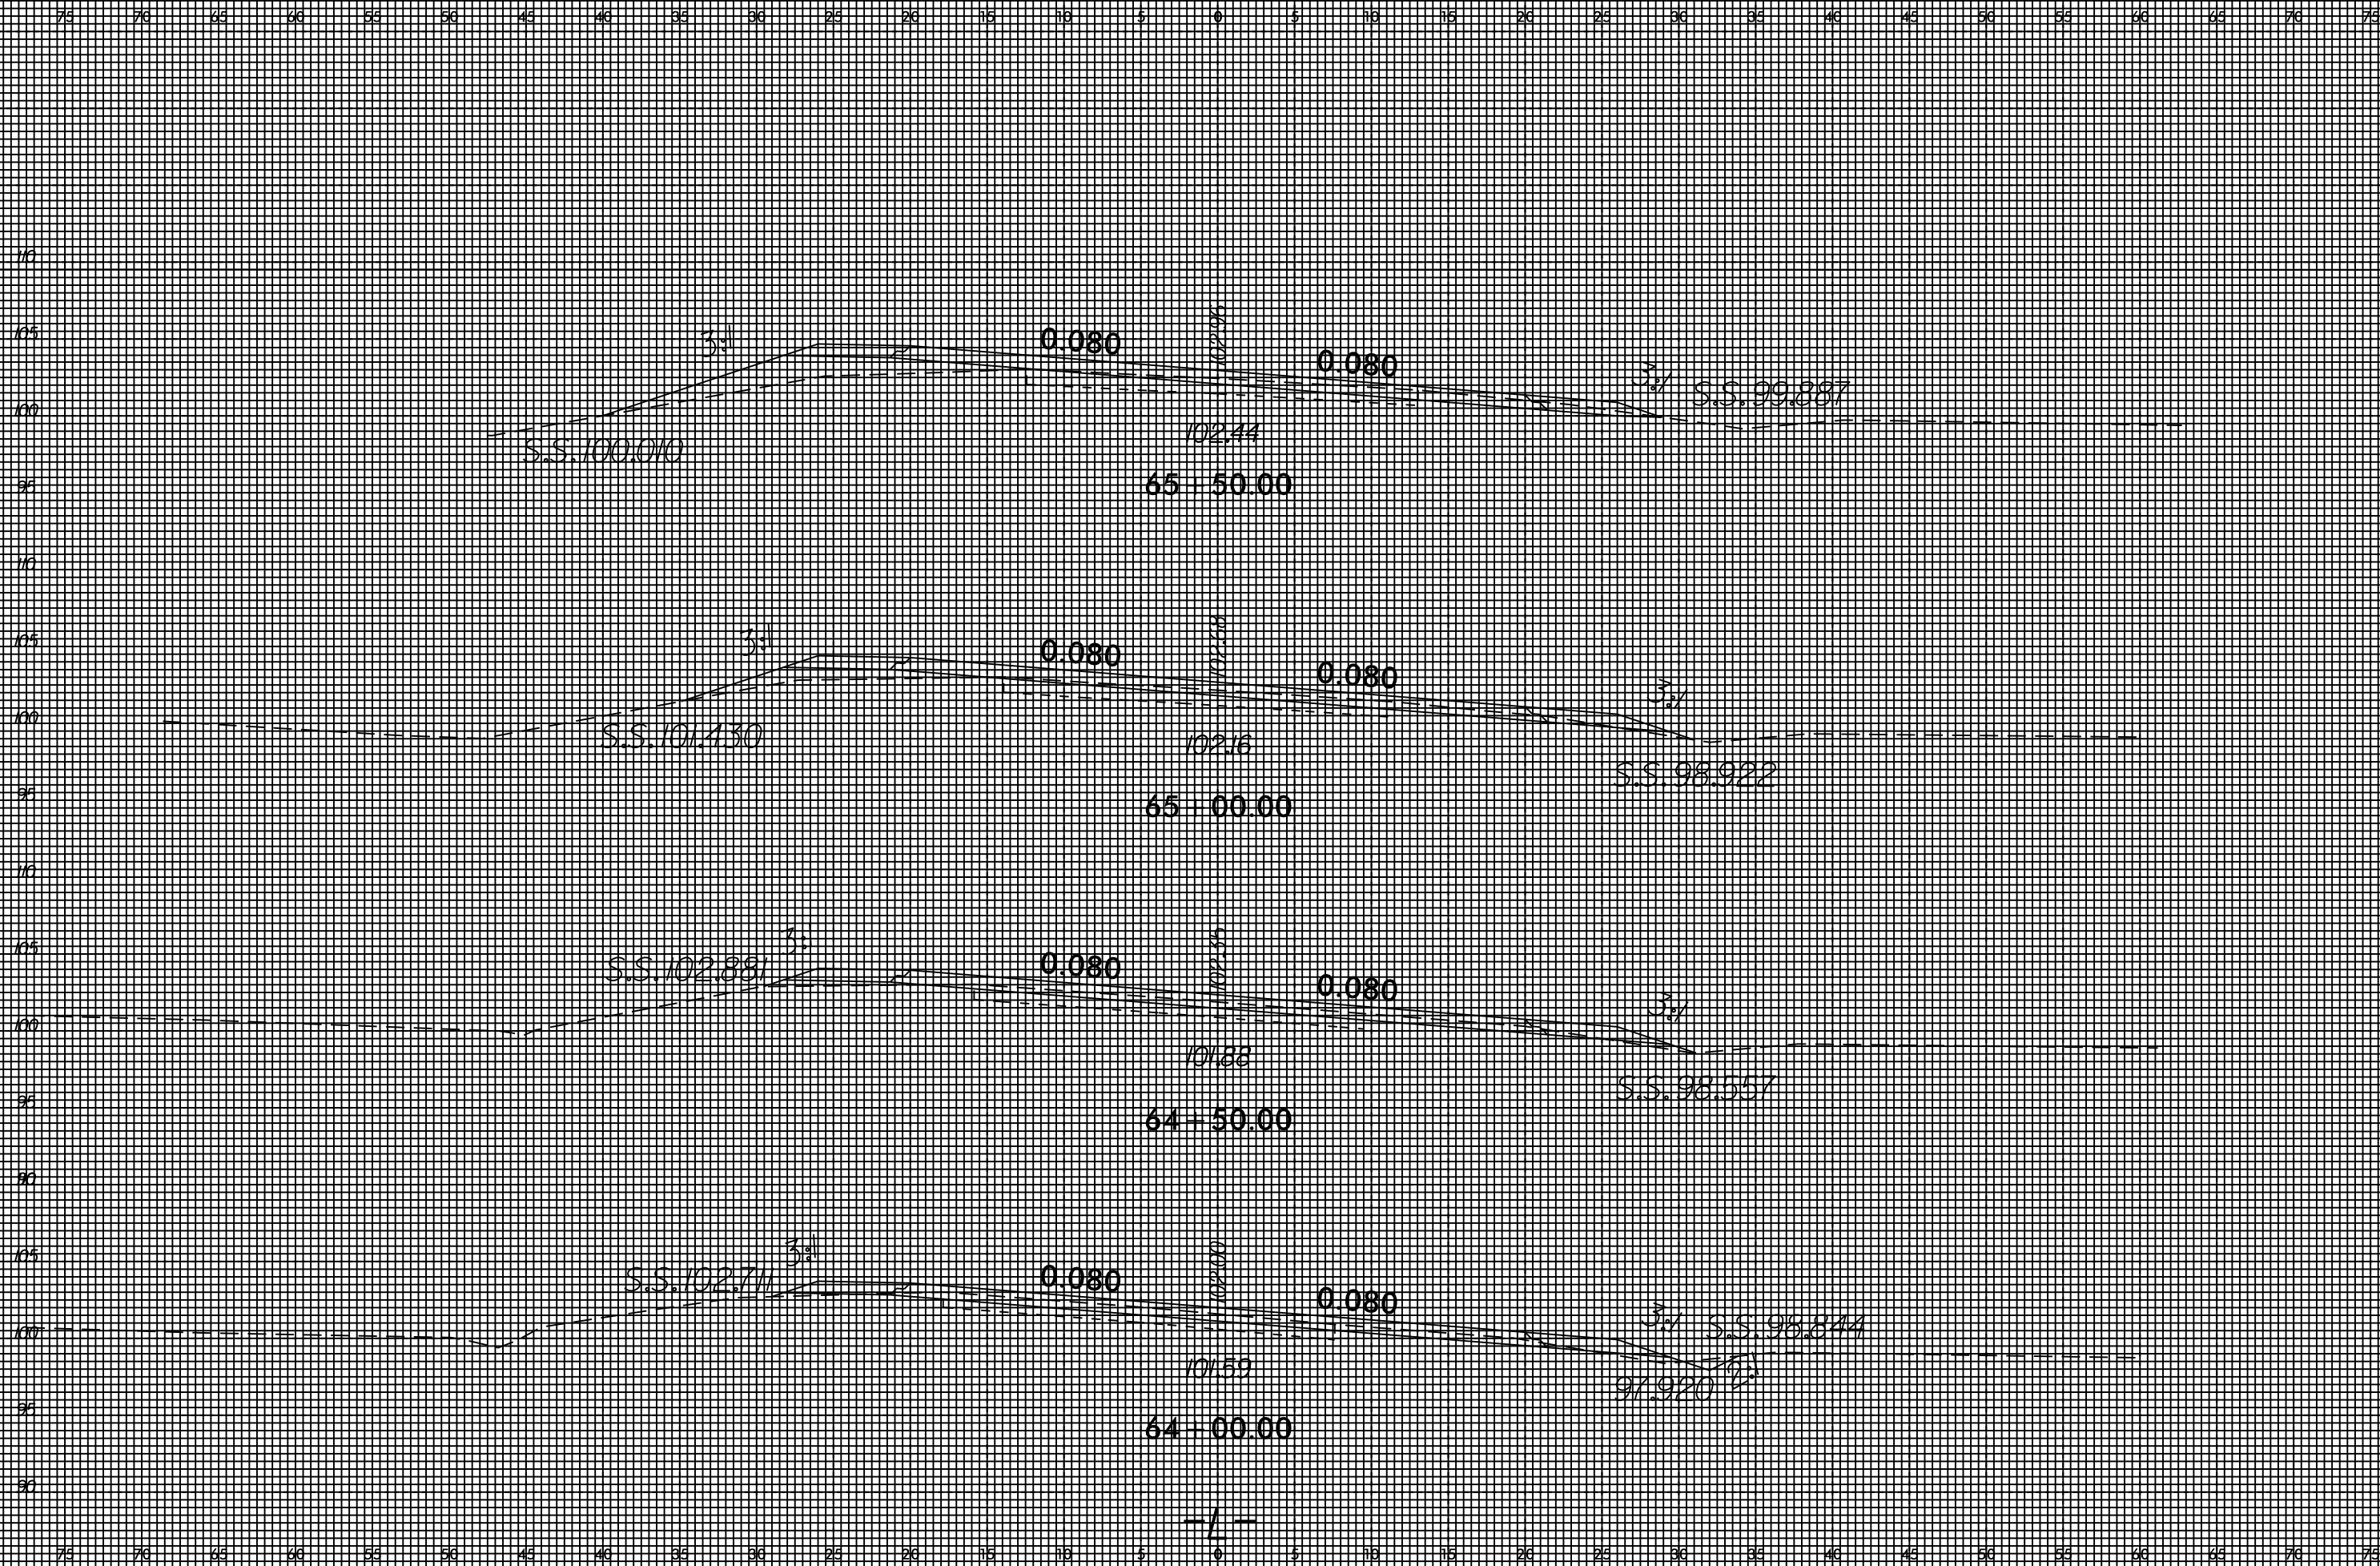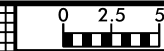




8/23/99




PROJ. REFERENCE NO.	SHEET NO.
W-5512	X-14

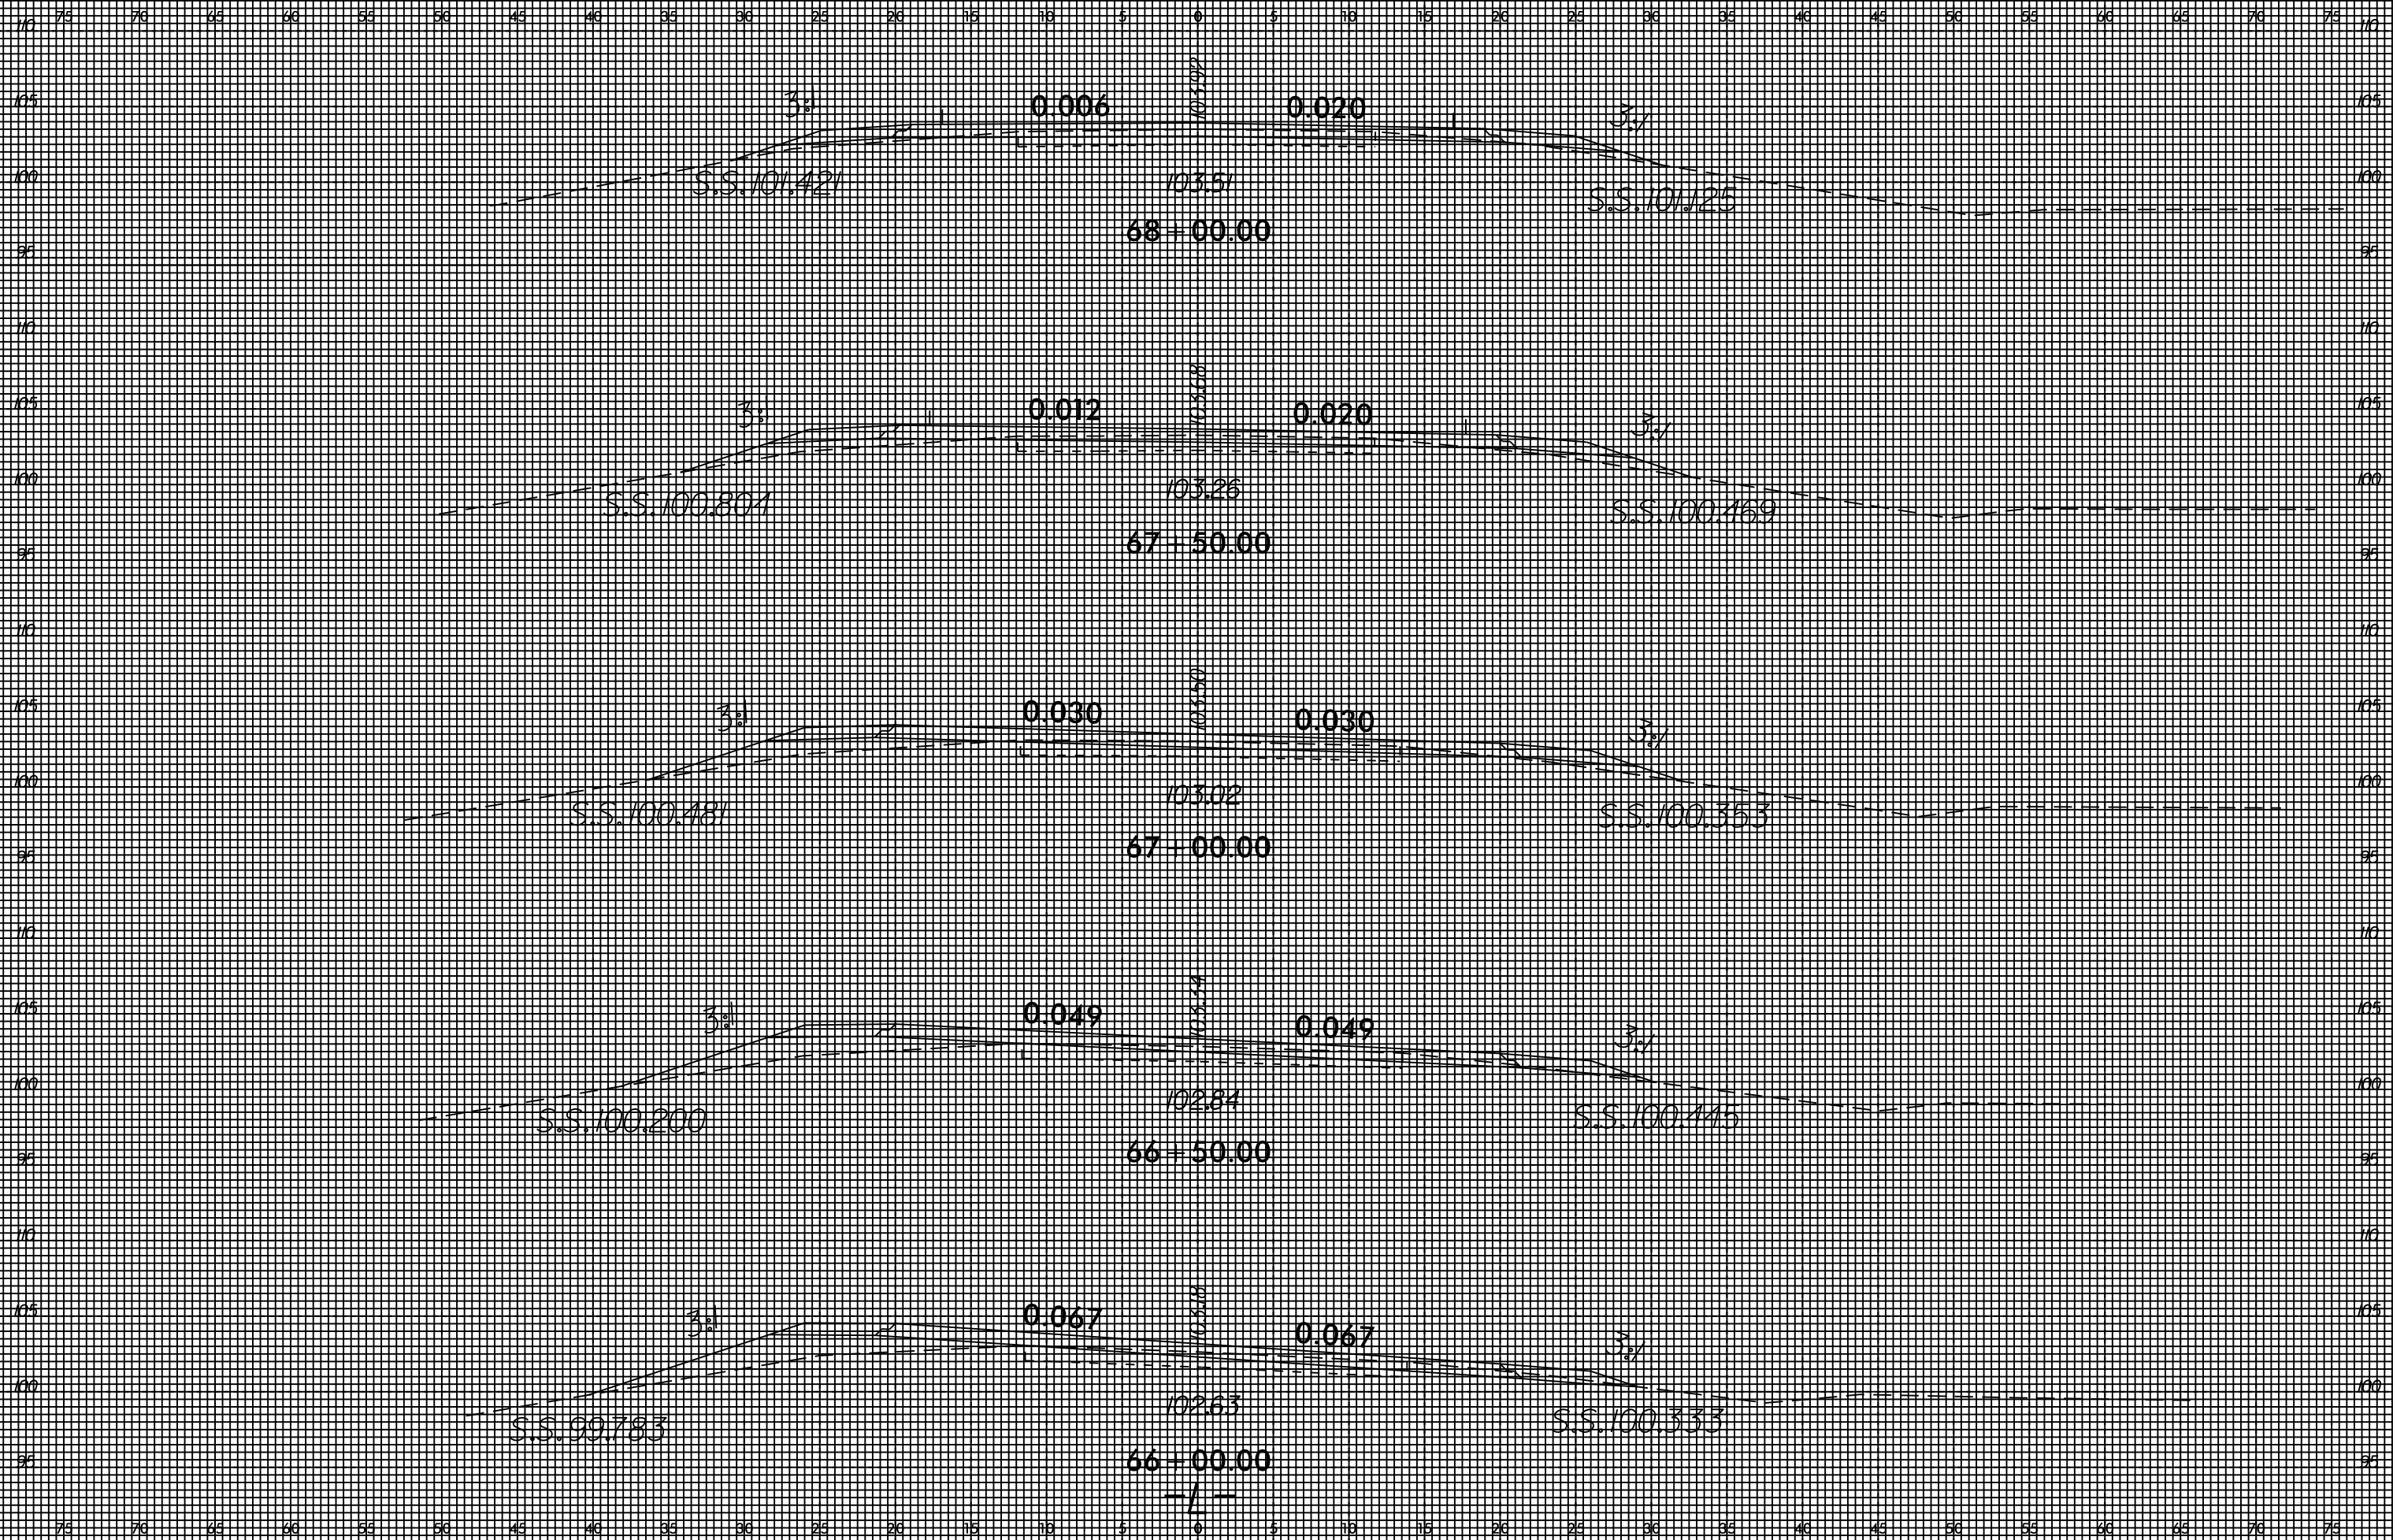


13-APR-2015 6:03 J:\N\5512\AR\09\99\SS\W5512.RDY.XPL.L.3025.13\*950.DGN 20055746 at 7080511

8/23/99

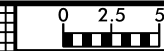


PROJ. REFERENCE NO.	SHEET NO.
W-5512	X-15

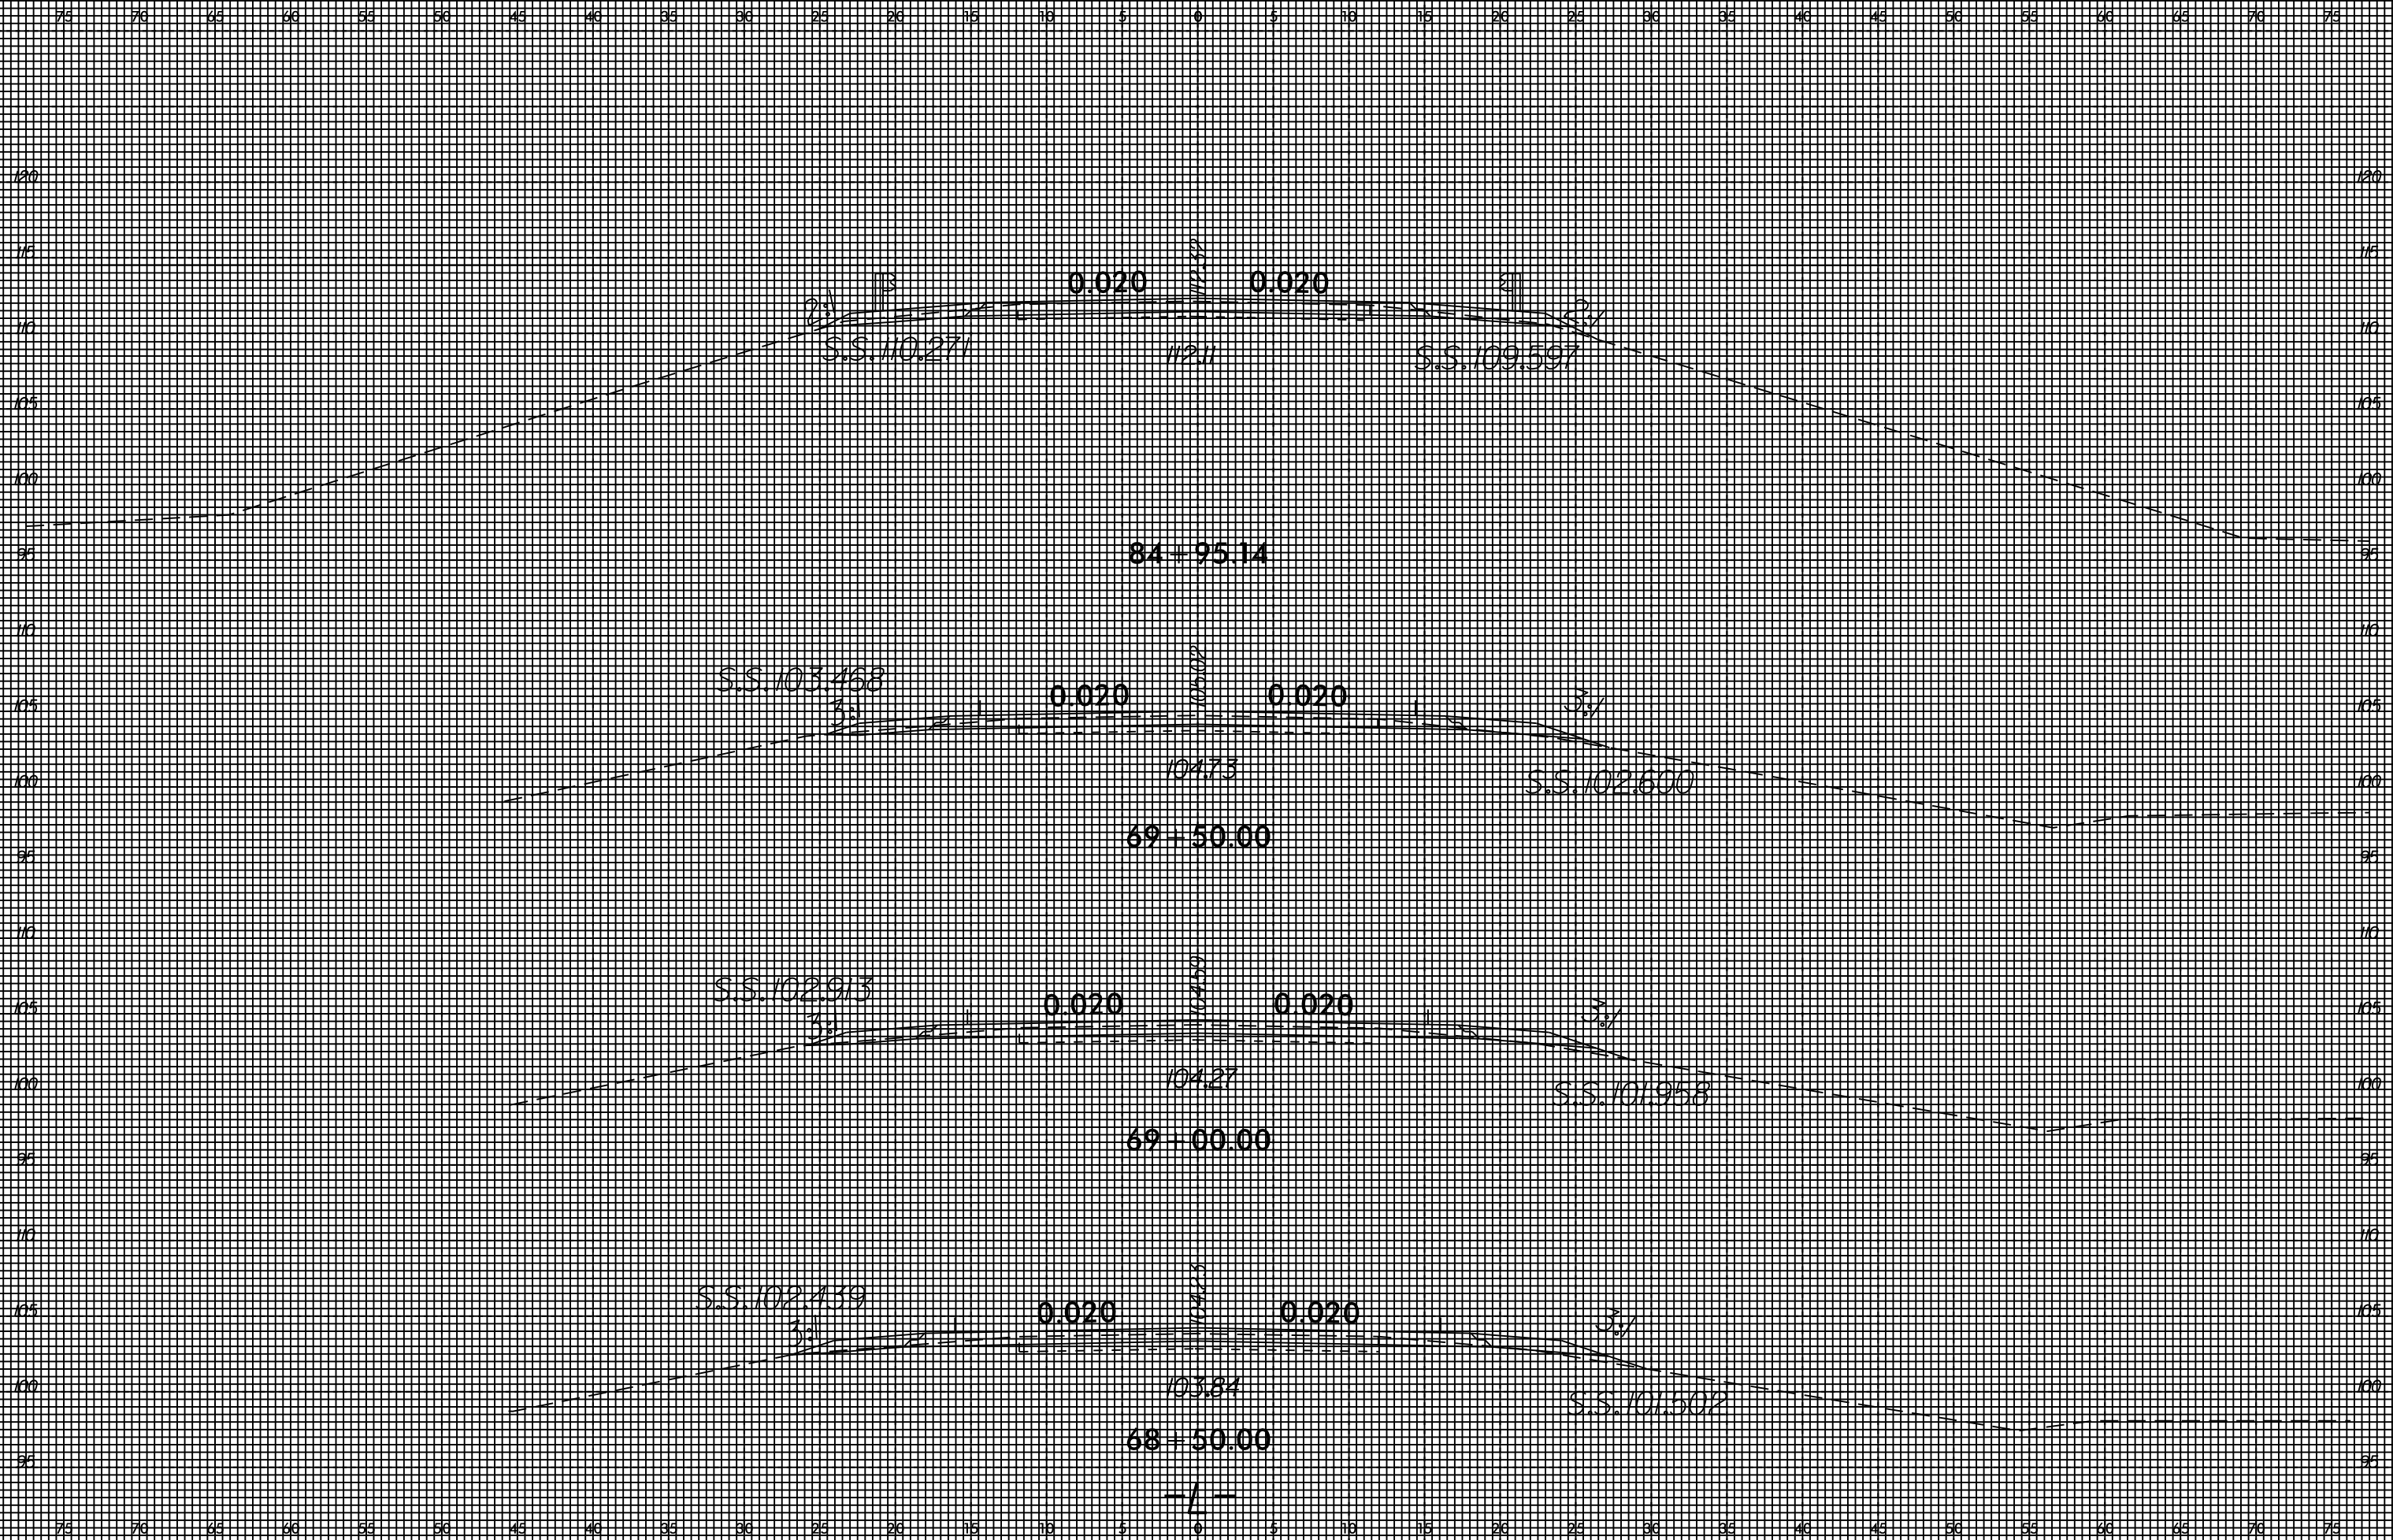


13-APR-2015 6:03 J:\N\5512\AR\09\99\SS\W5512.RDY.XPL.L.3025.13\*950.DGN 20055746 at 708011



8/23/99

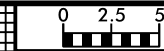


PROJ. REFERENCE NO.	SHEET NO.
W-5512	X-16

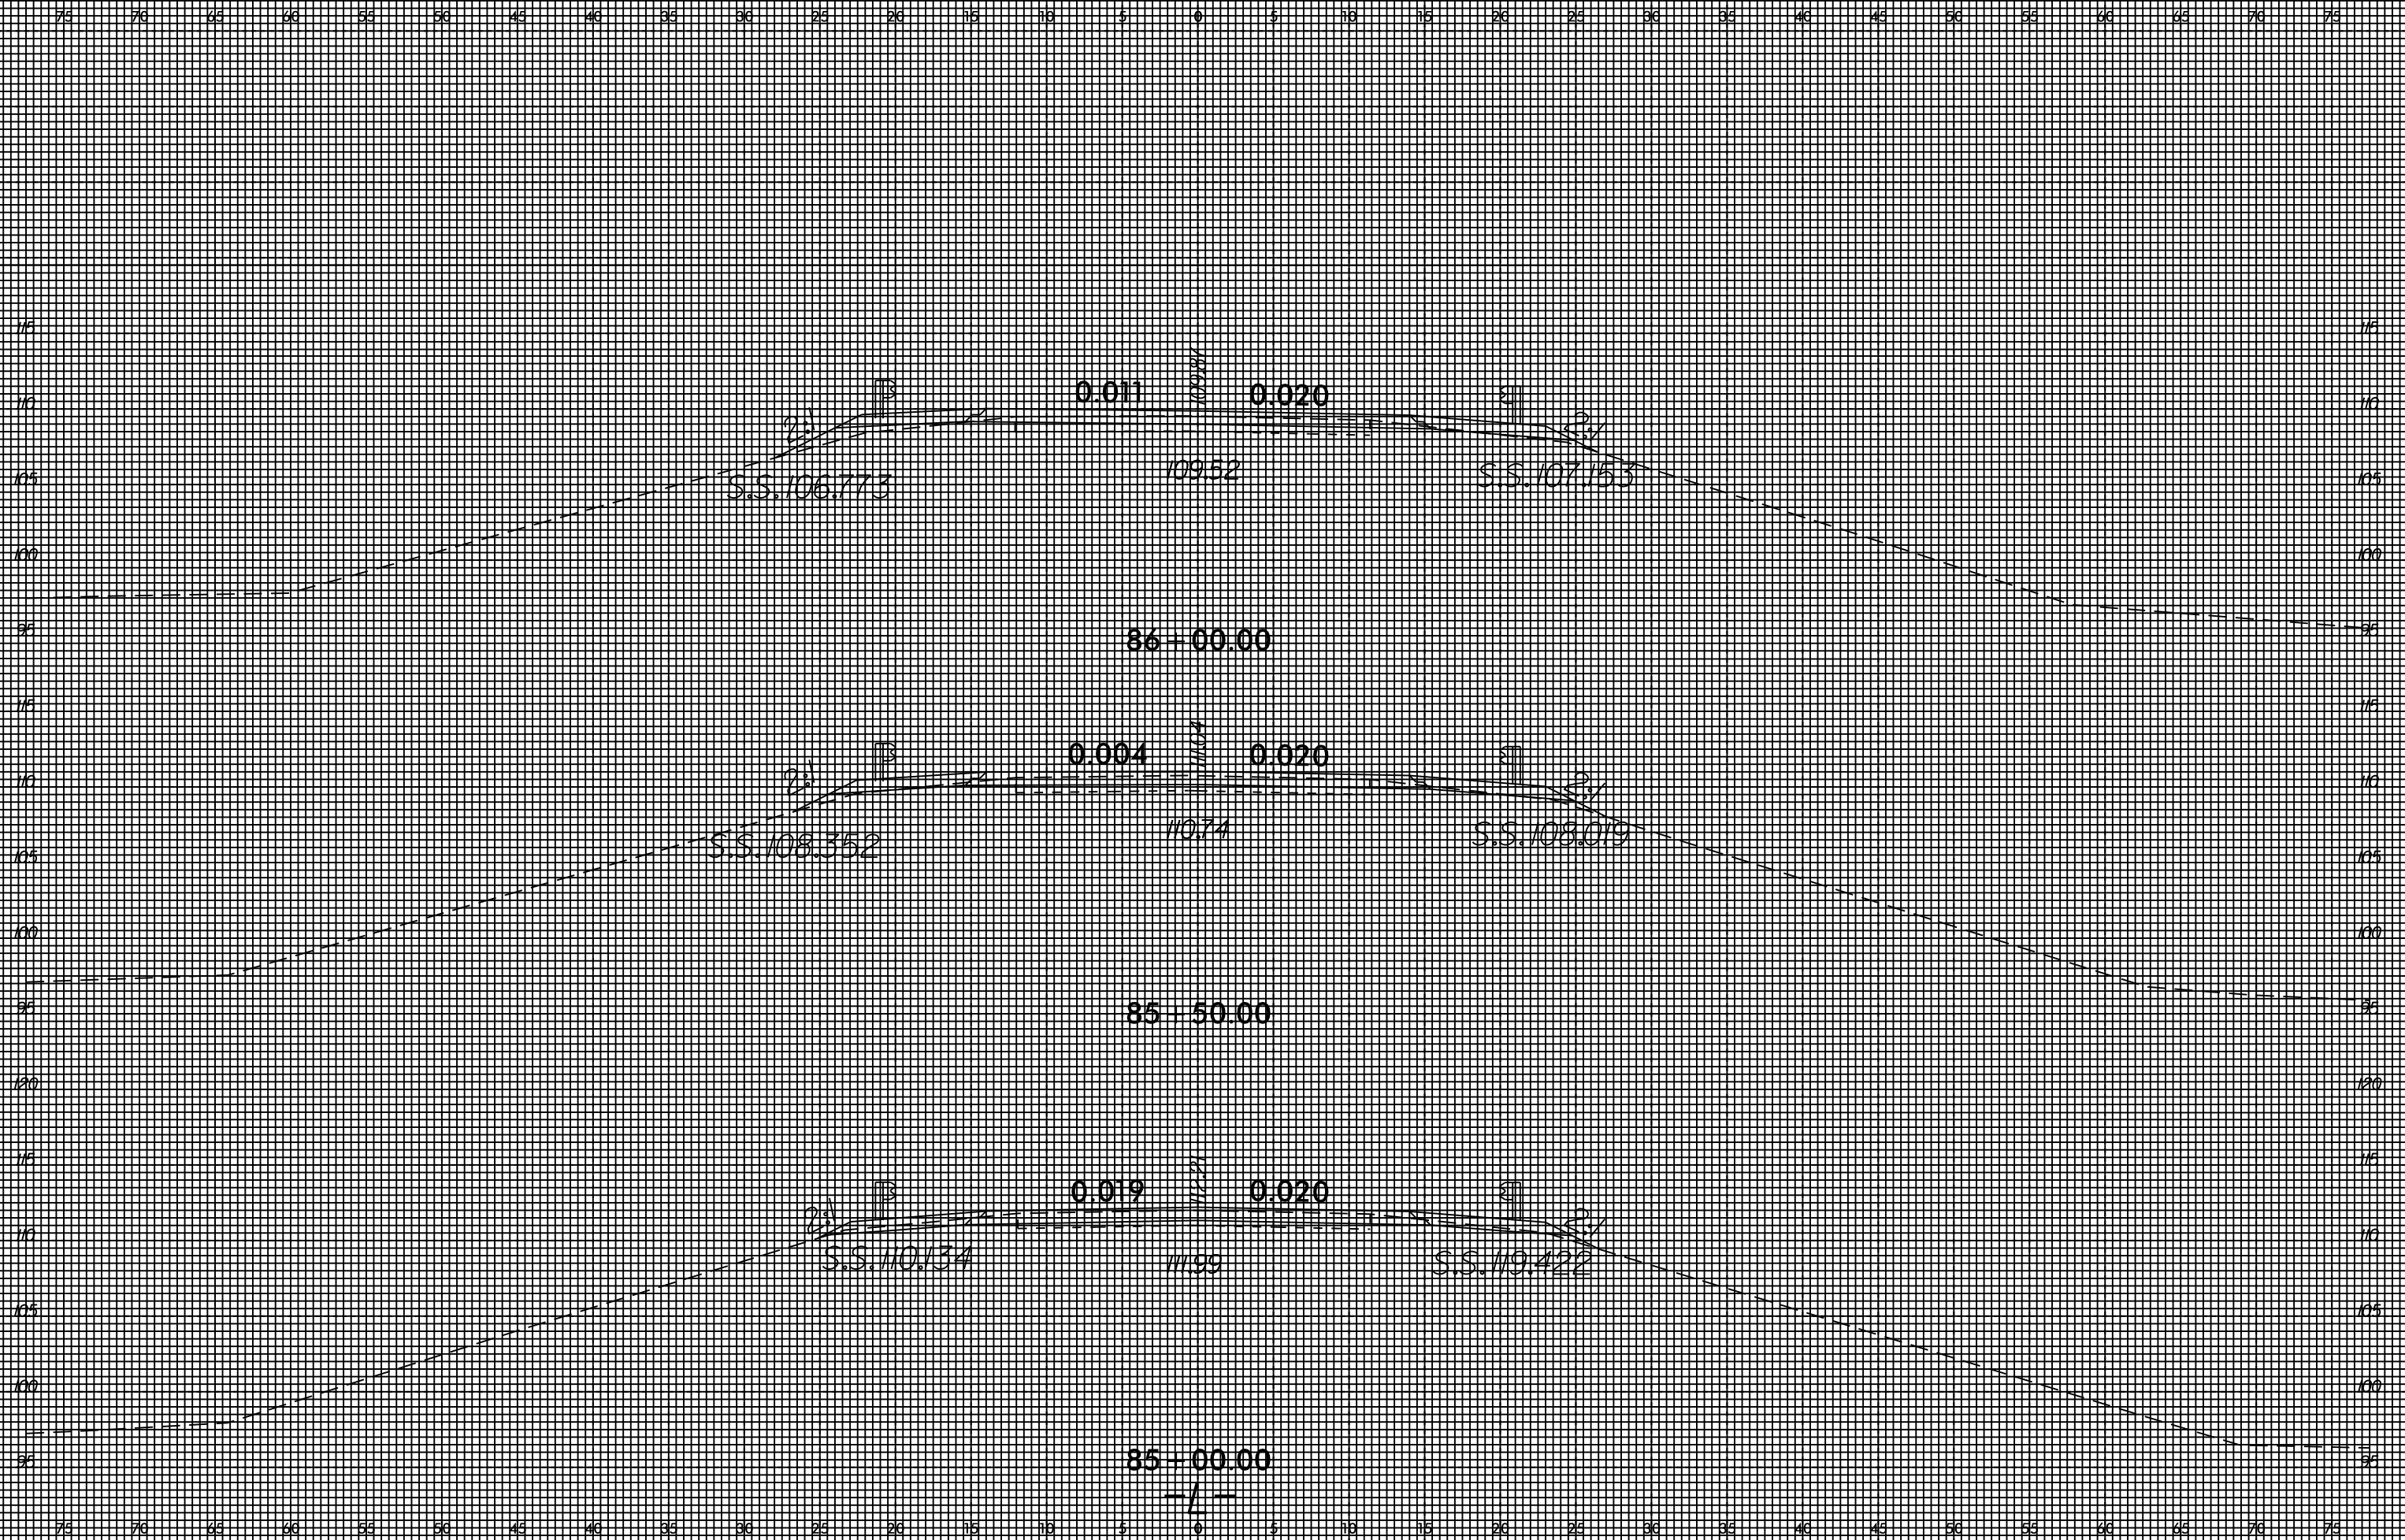


13-APR-2015 6:03 J:\W-5512\AR\99\99\SSC\W5512.RDY.XPL.L.3025.13\*950.DGN 20055746 at 7080511

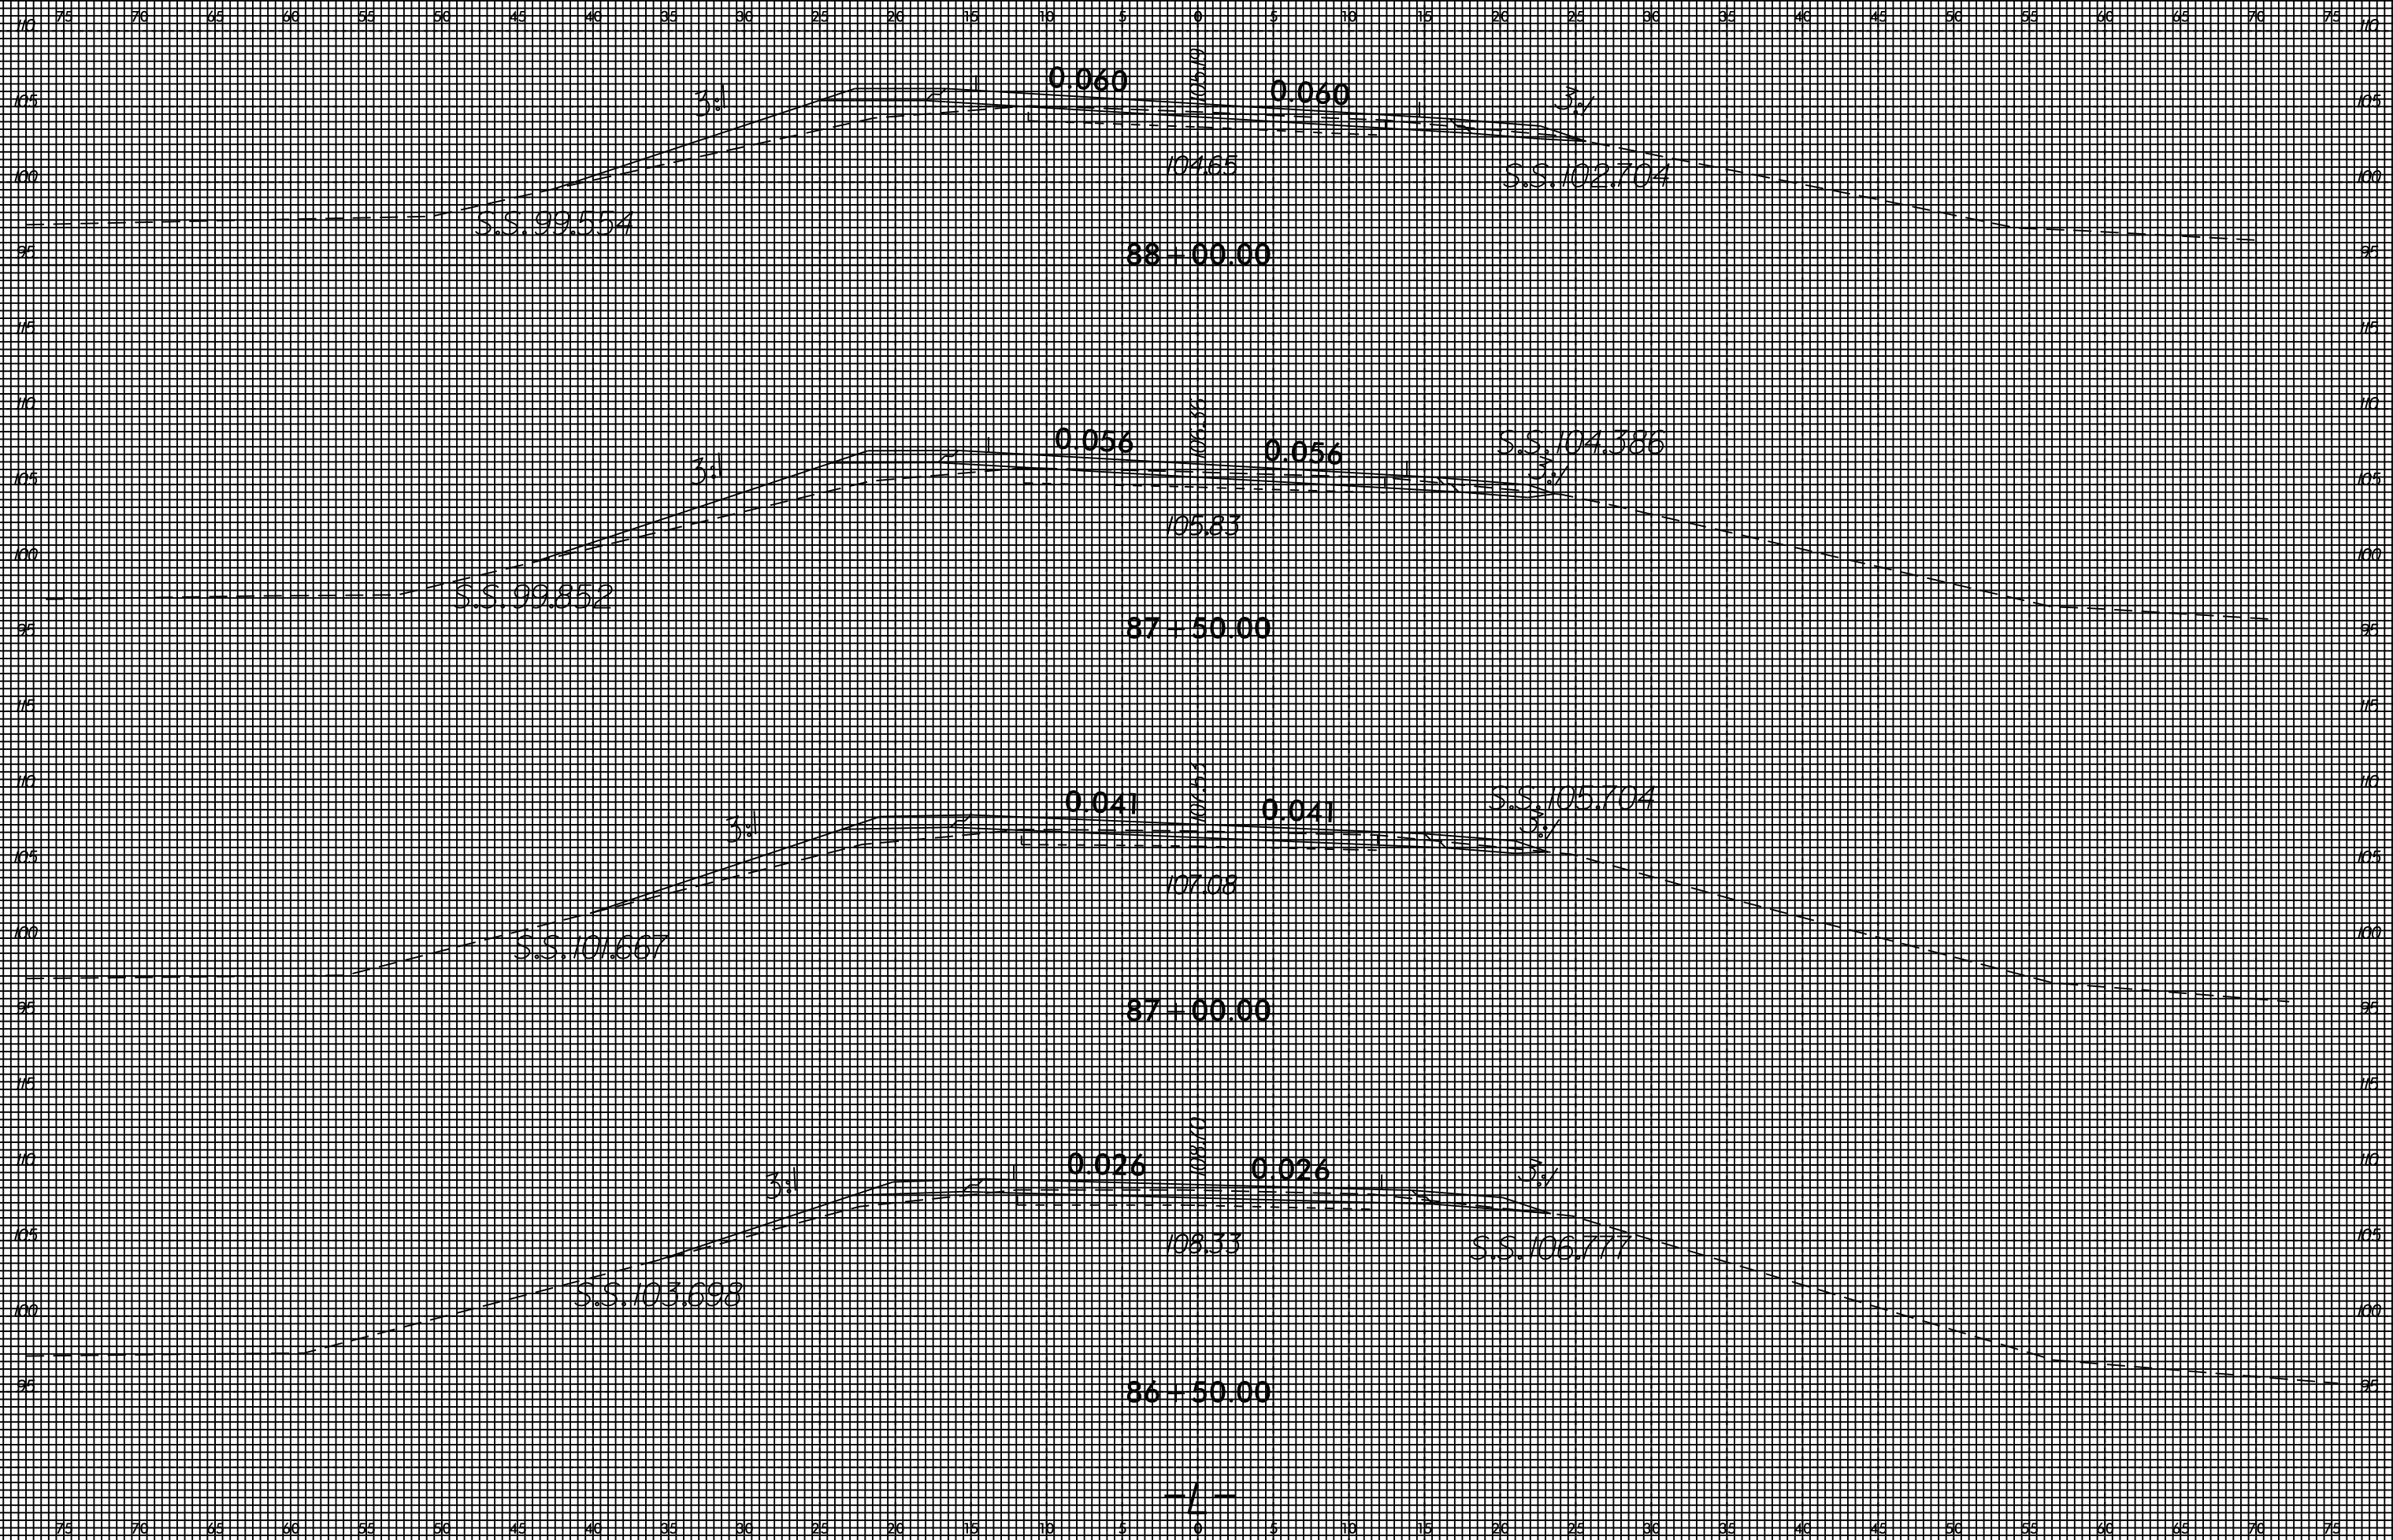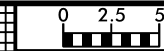

8/23/99

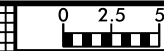


PROJ. REFERENCE NO.	SHEET NO.
W-5512	X-18

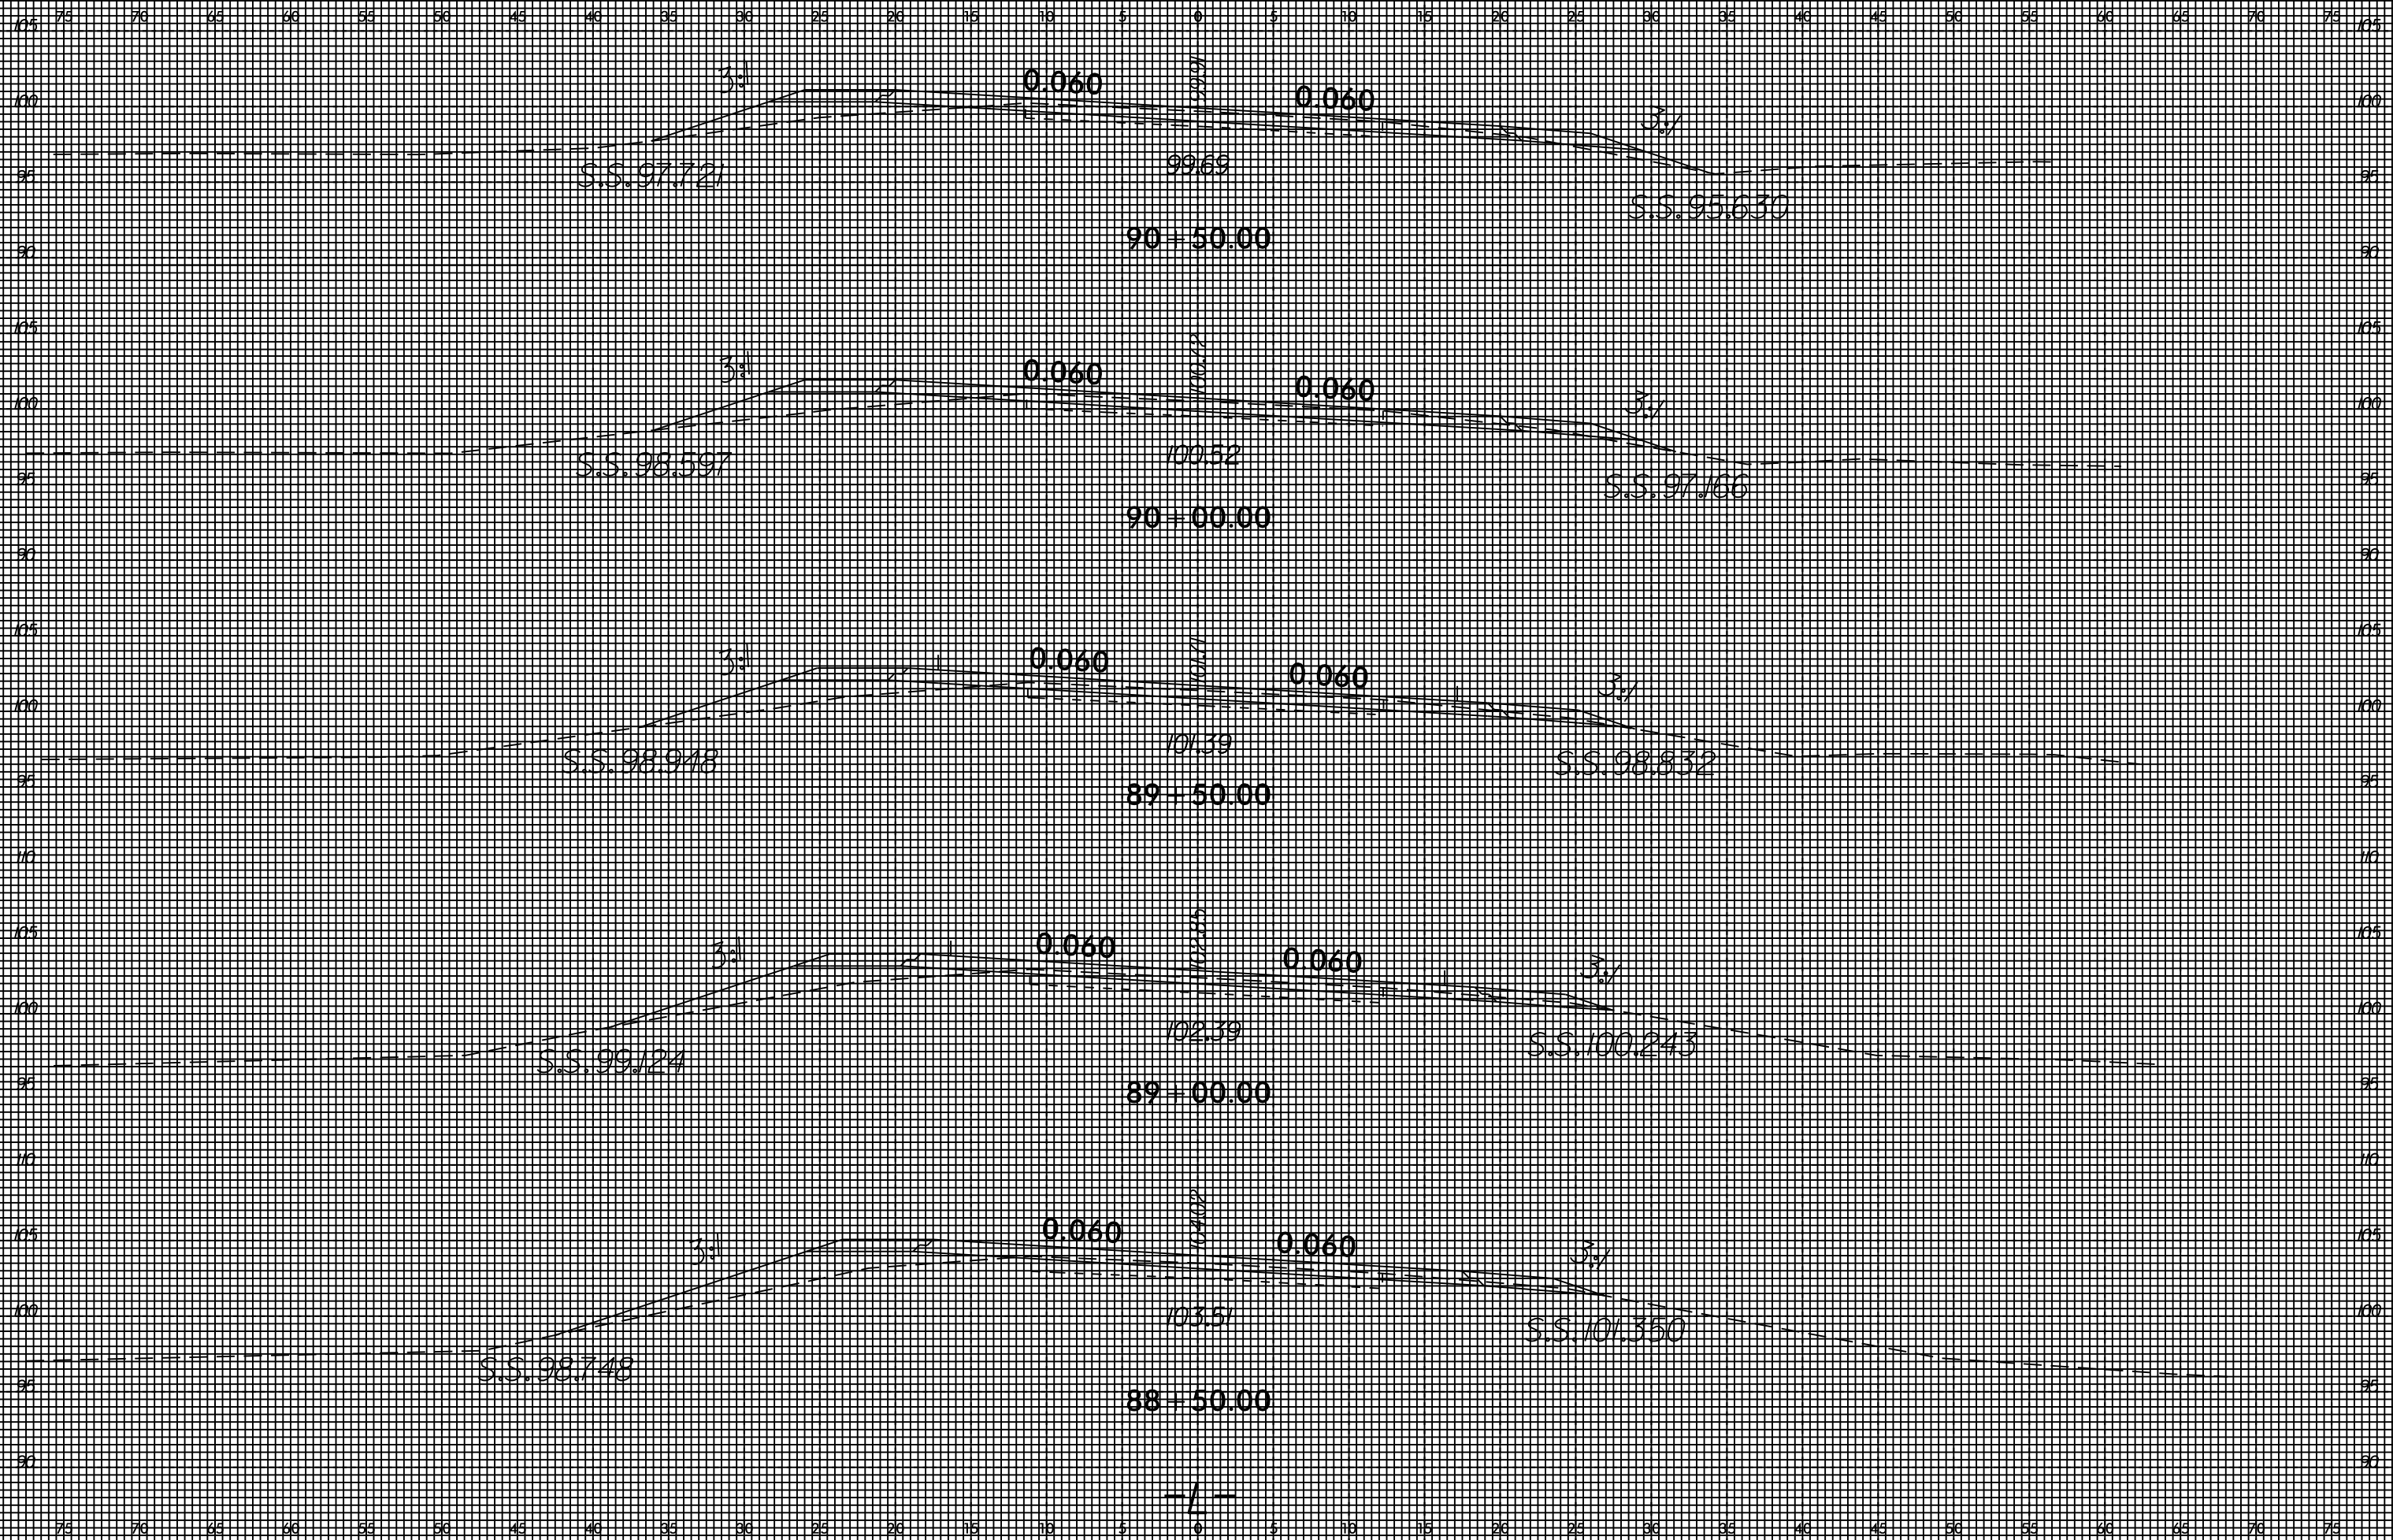


13-APR-2015 6:03  
J:\N\5512\AR\99\99\SS\W5512.RDY.XPL.L.3025.13\*950.DGN  
20055746 at 7080511

8/23/99

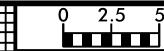


PROJ. REFERENCE NO.	SHEET NO.
W-5512	X-19

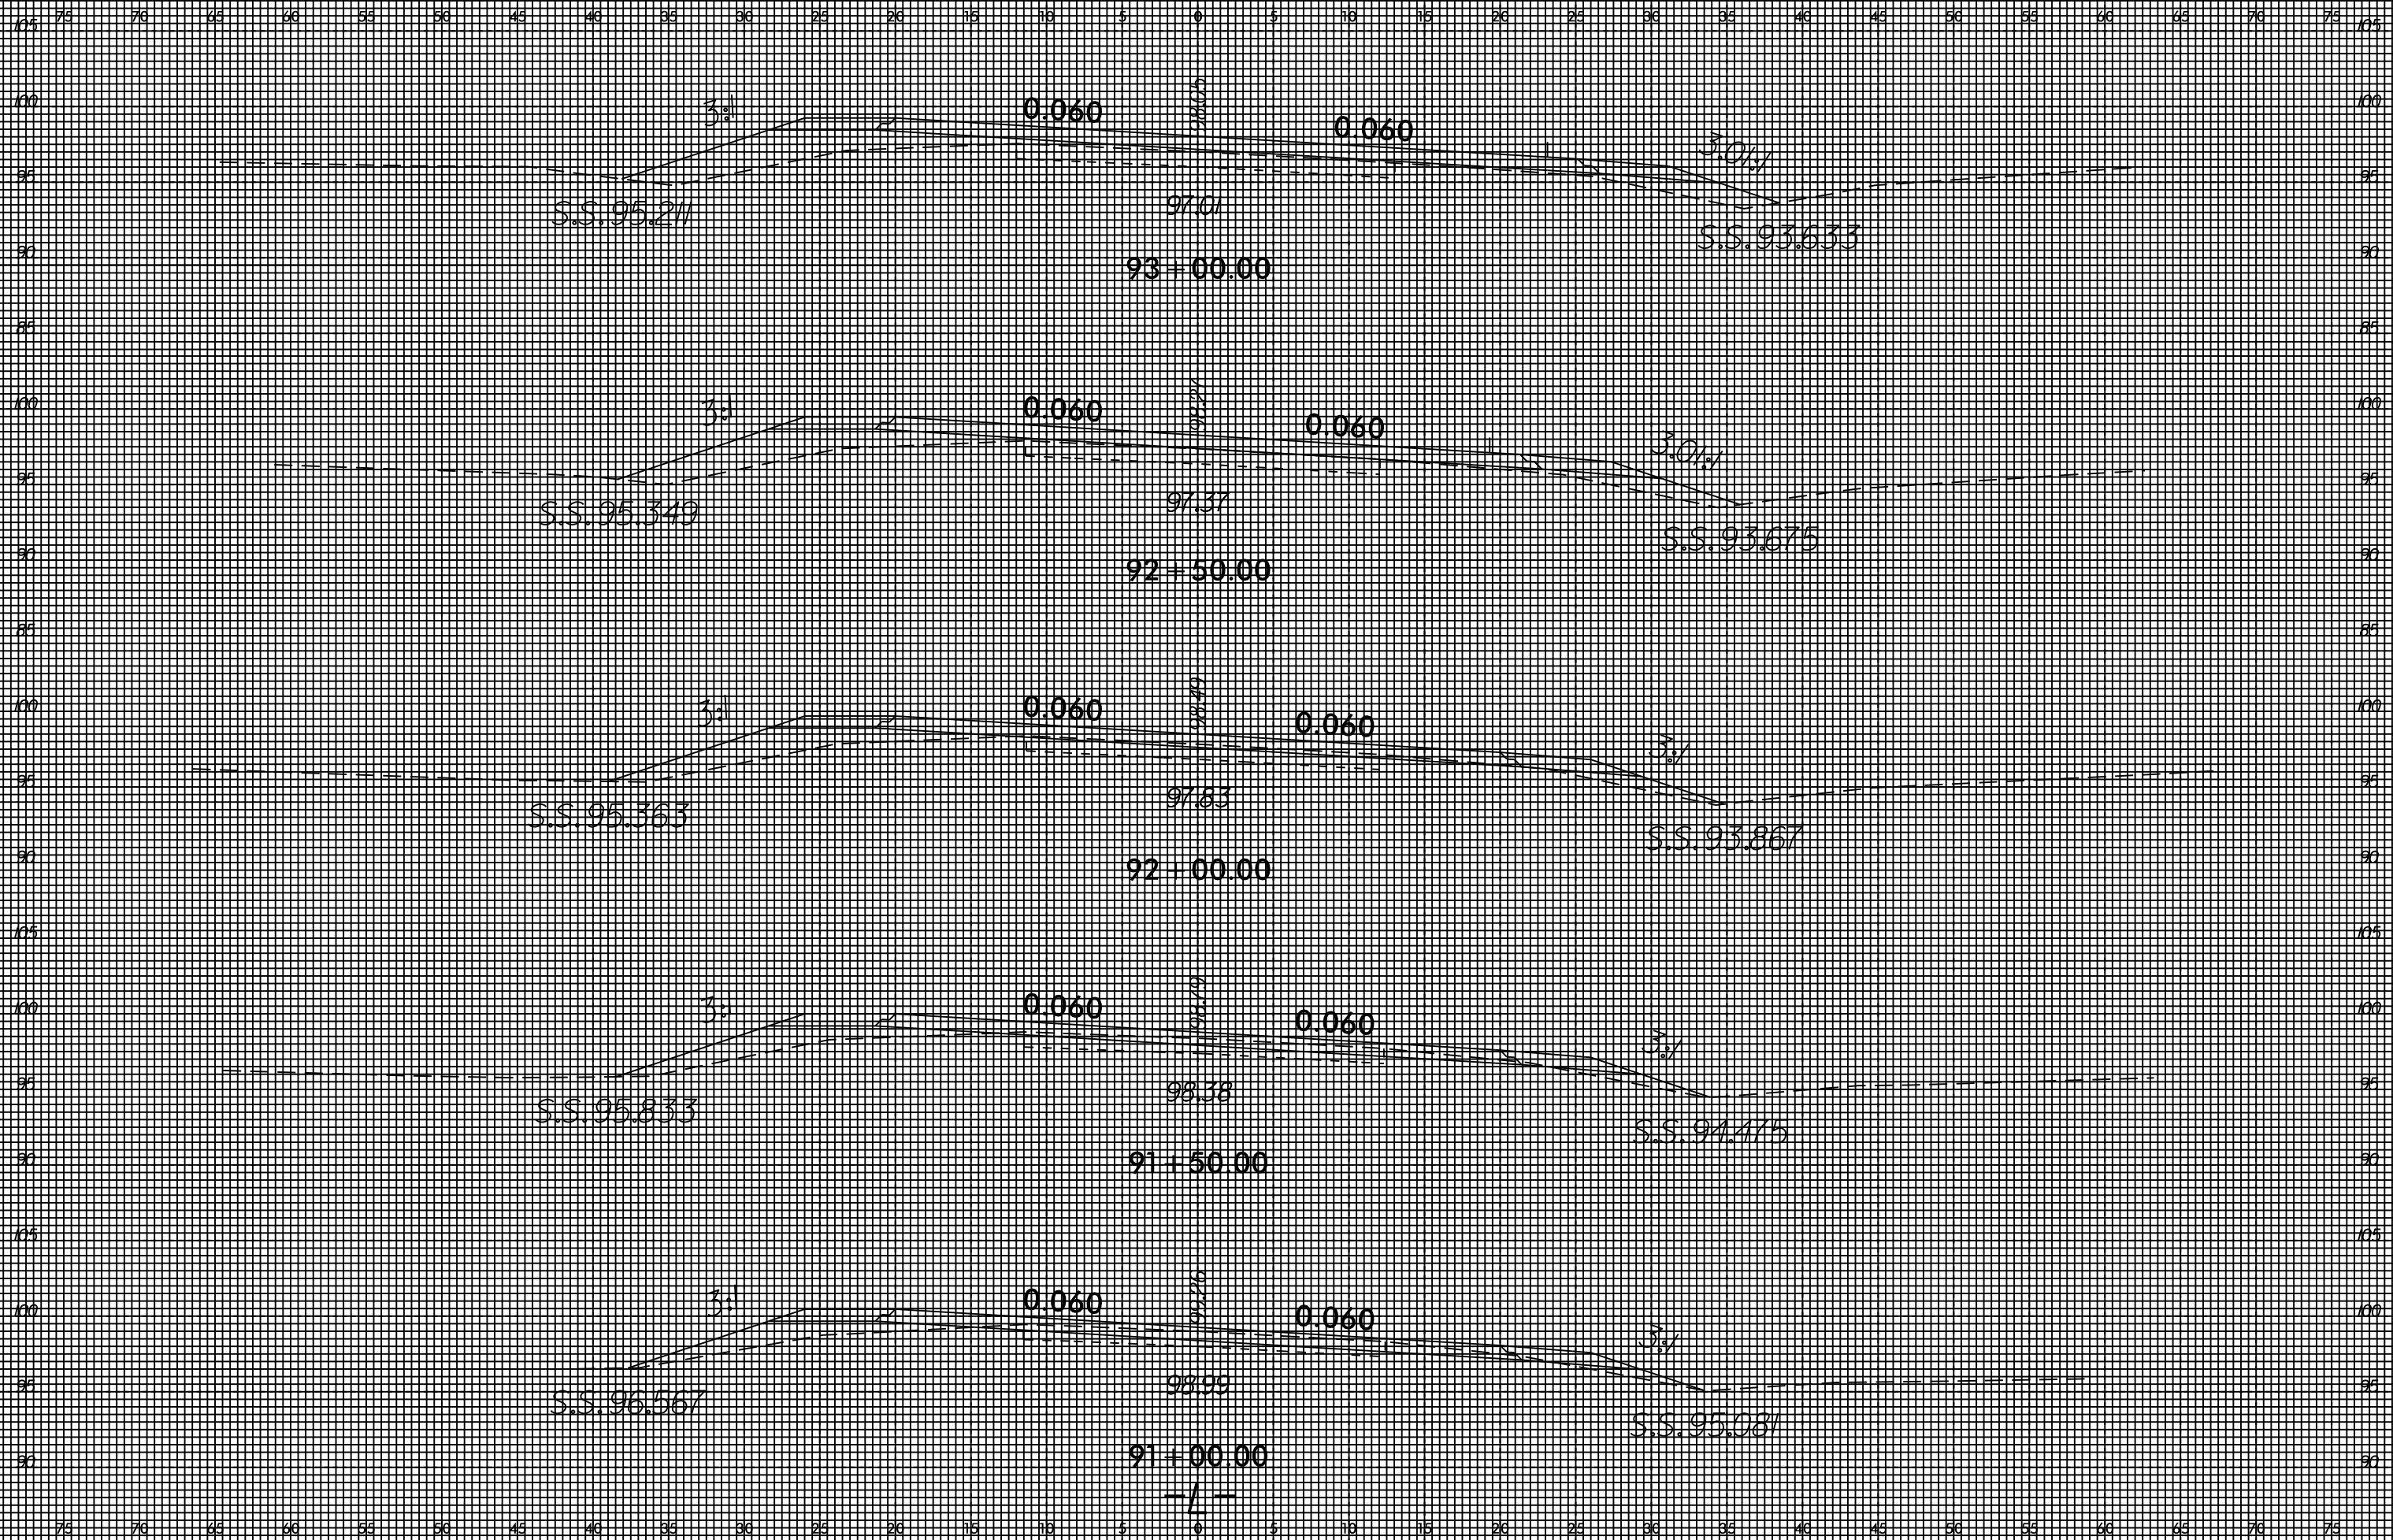


13-APR-2015 6:03 J:\N\512\AR\99\W5512.RDY.XPL.L.3025.13\*950.DGN 2005746

8/23/99

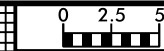


PROJ. REFERENCE NO.	SHEET NO.
W-5512	X-20

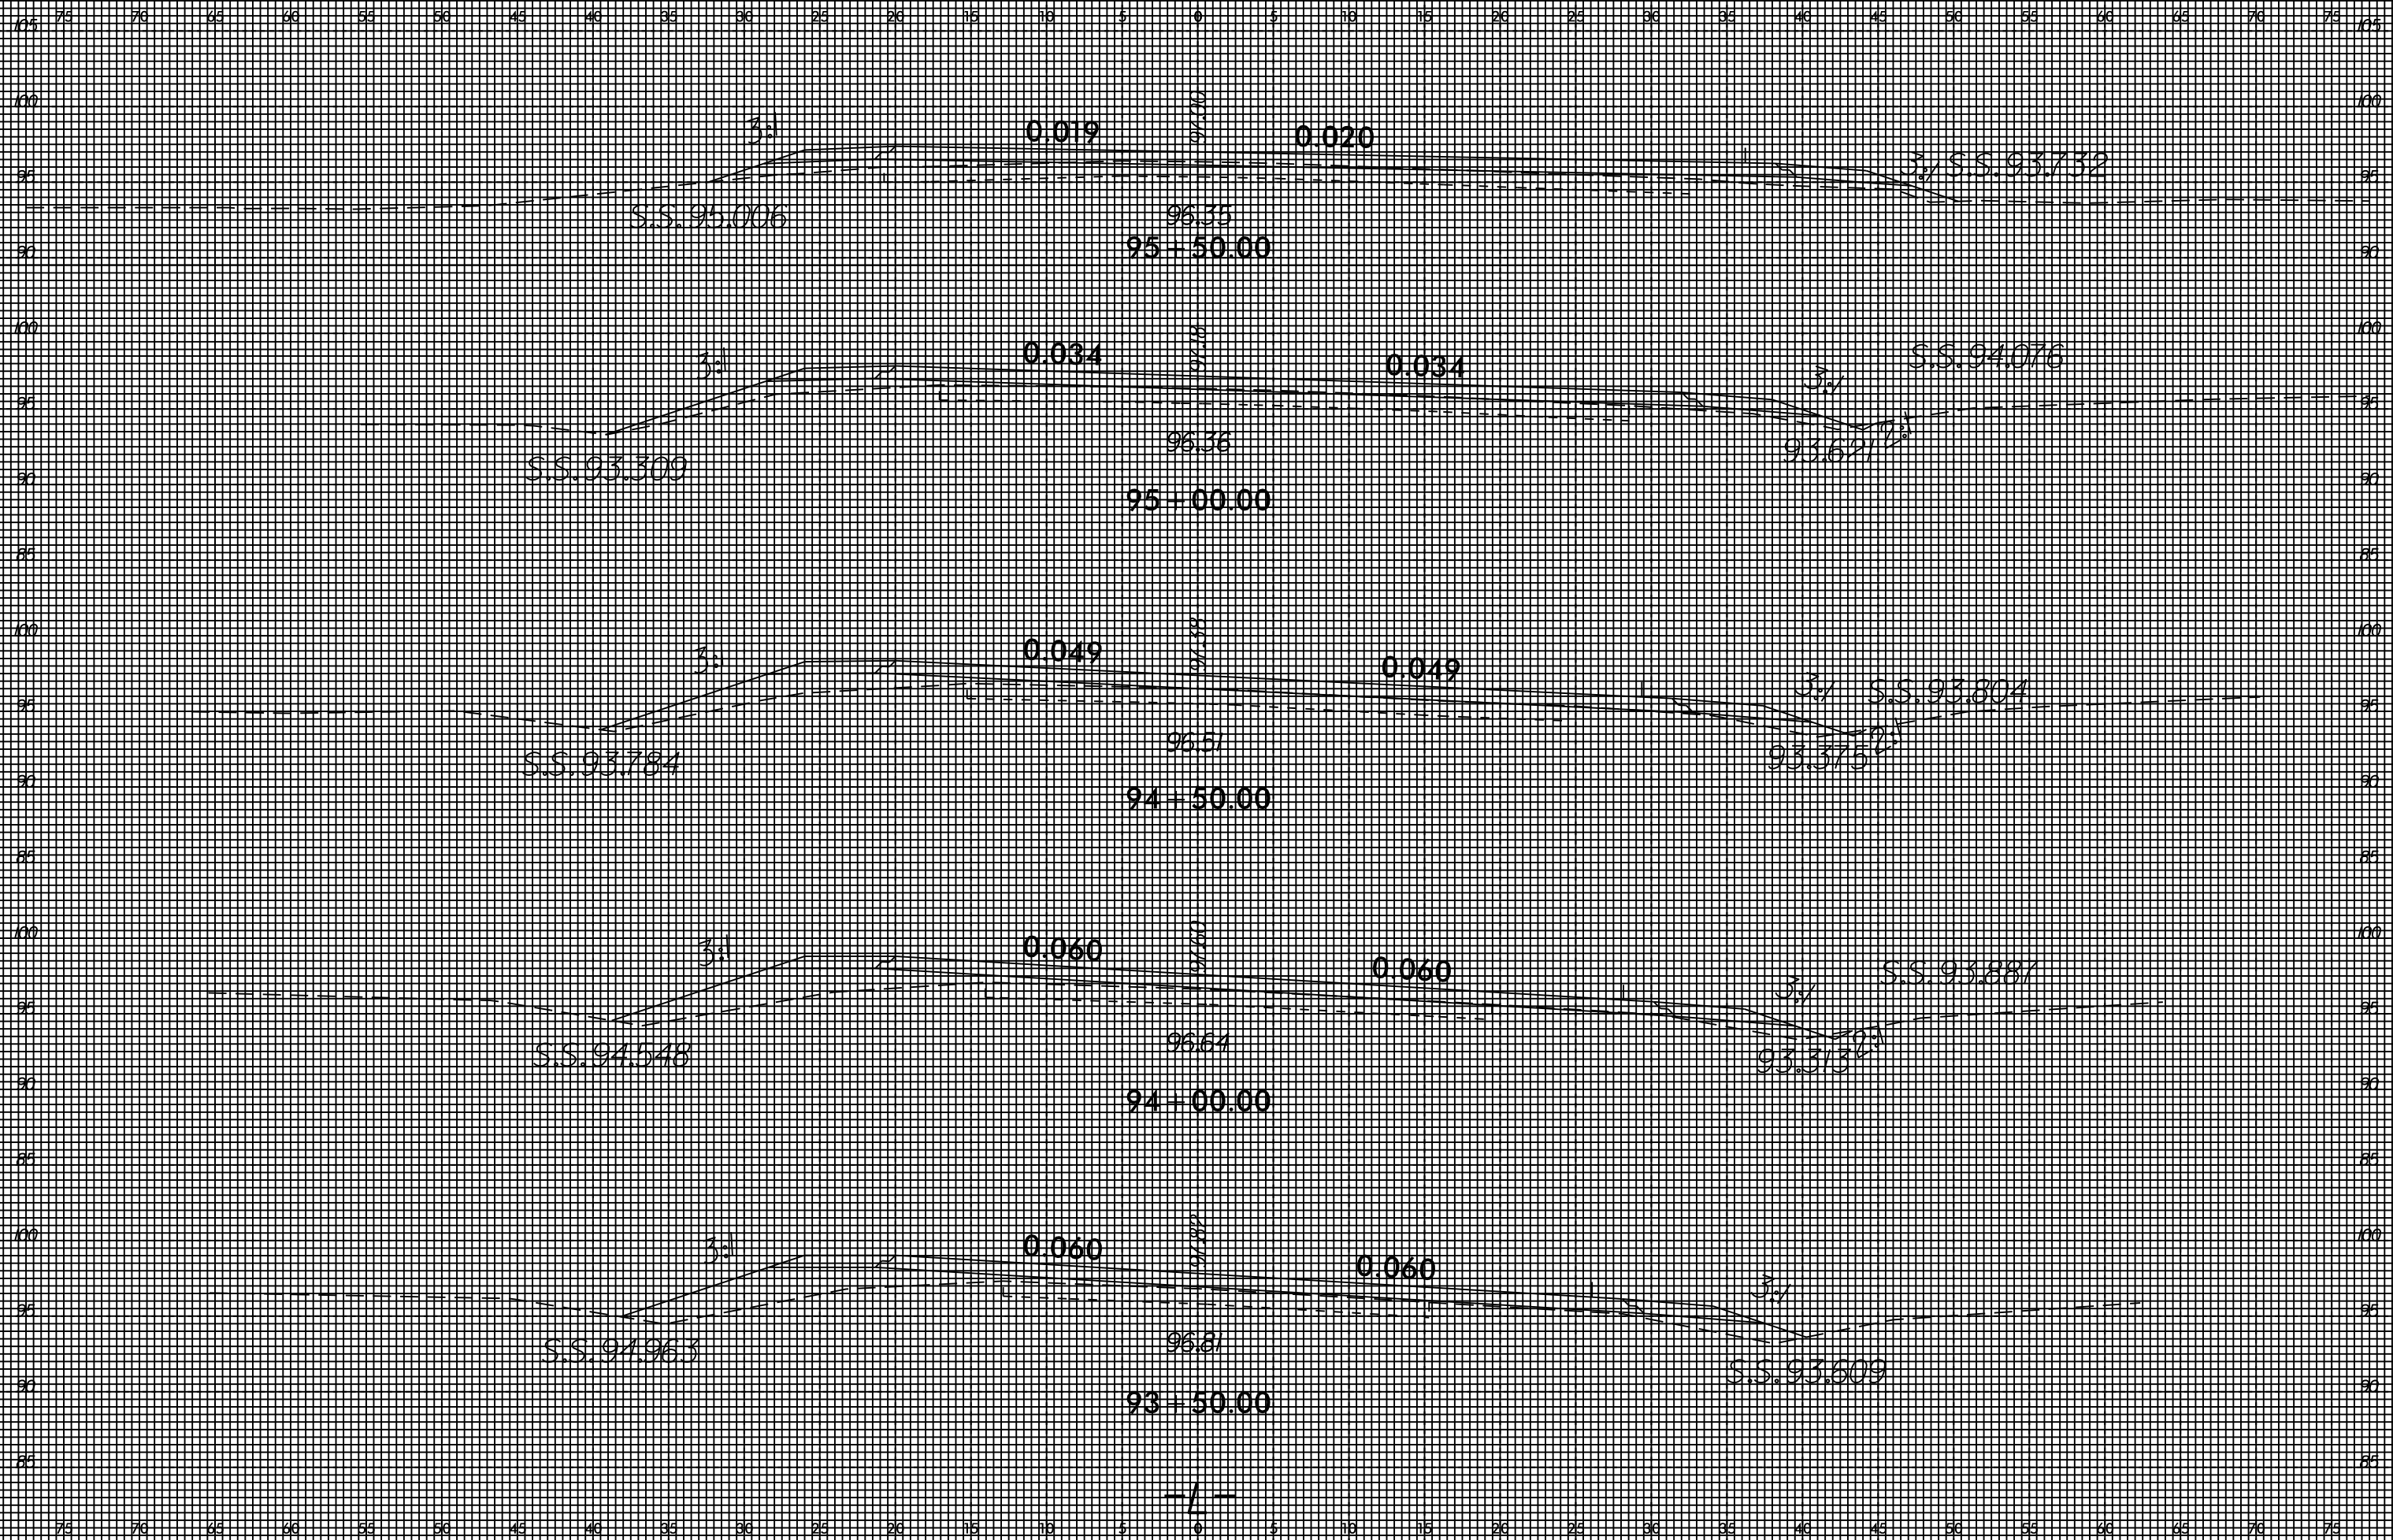


13-APR-2015 6:03 J:\N\5512\AR\99\99\SS\W5512.RDY.XPL.L.3025.13\*950.DGN 20055746 at 7080511

8/23/99

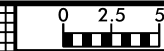




PROJ. REFERENCE NO.	SHEET NO.
W-5512	X-21

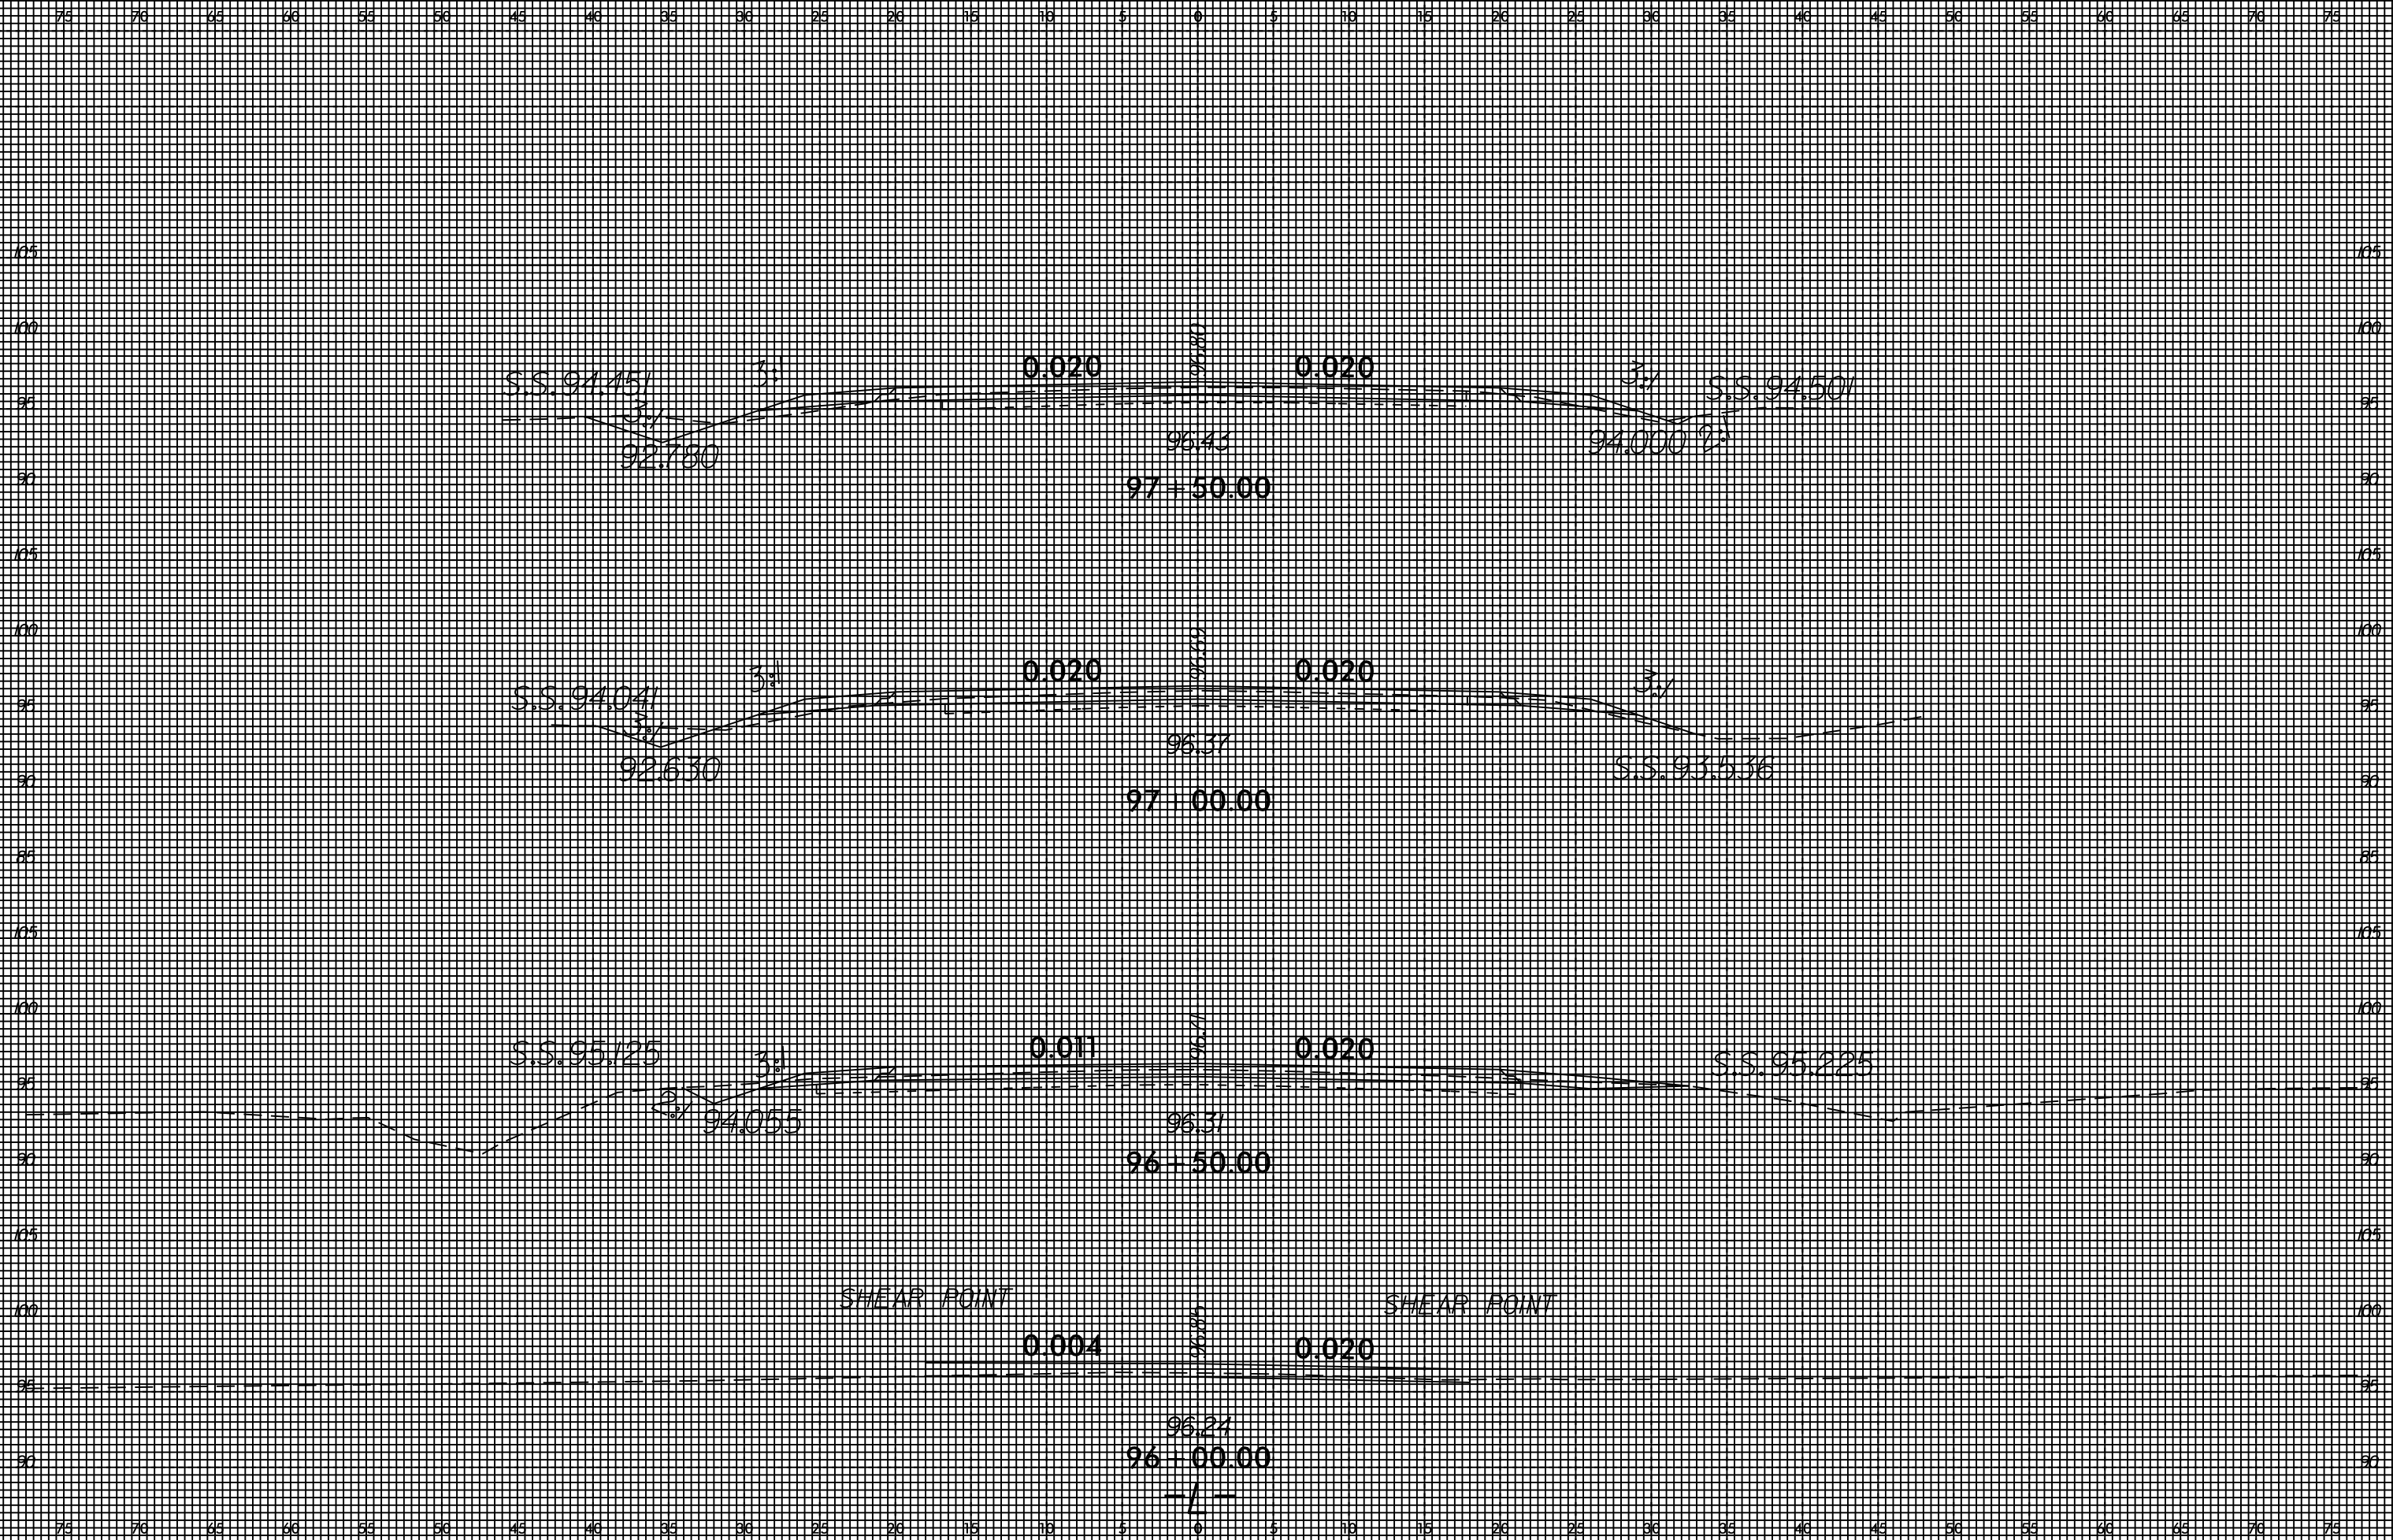


13-APR-2015 6:03 J:\N\5512\AR\09\99\SSC\W5512.RDY.XPL.L.3025.13\*950.DGN 2005746



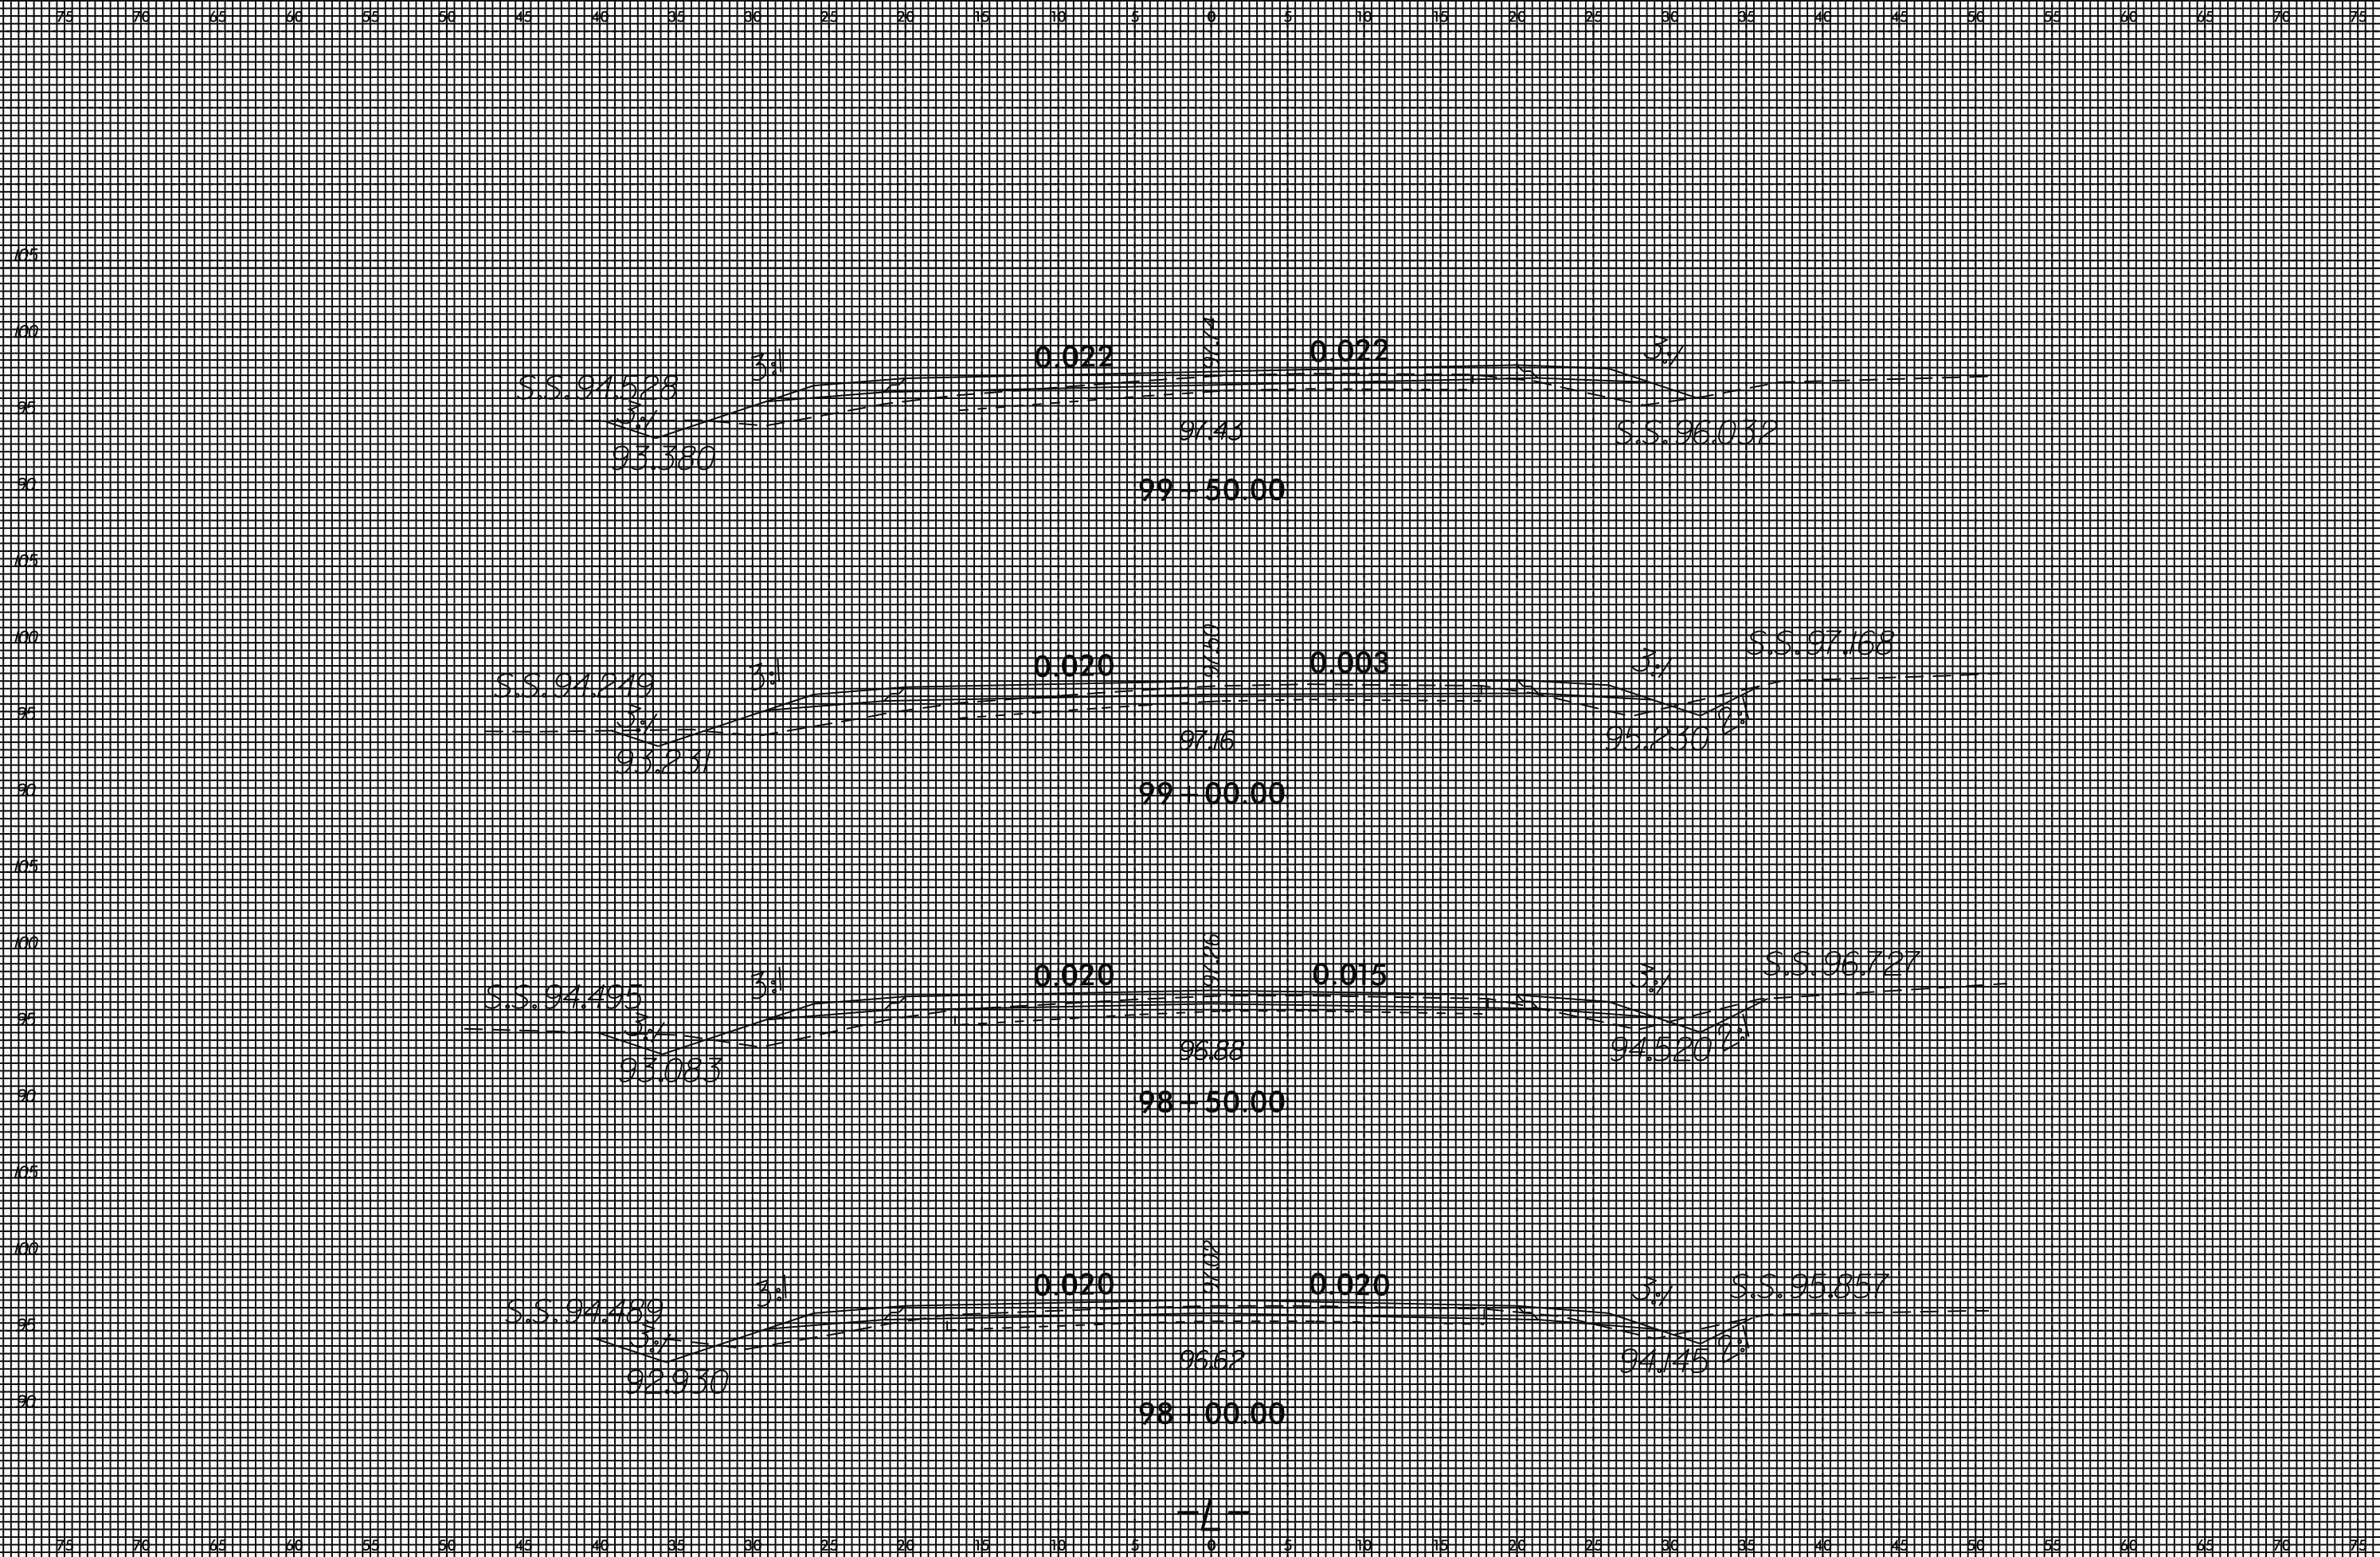


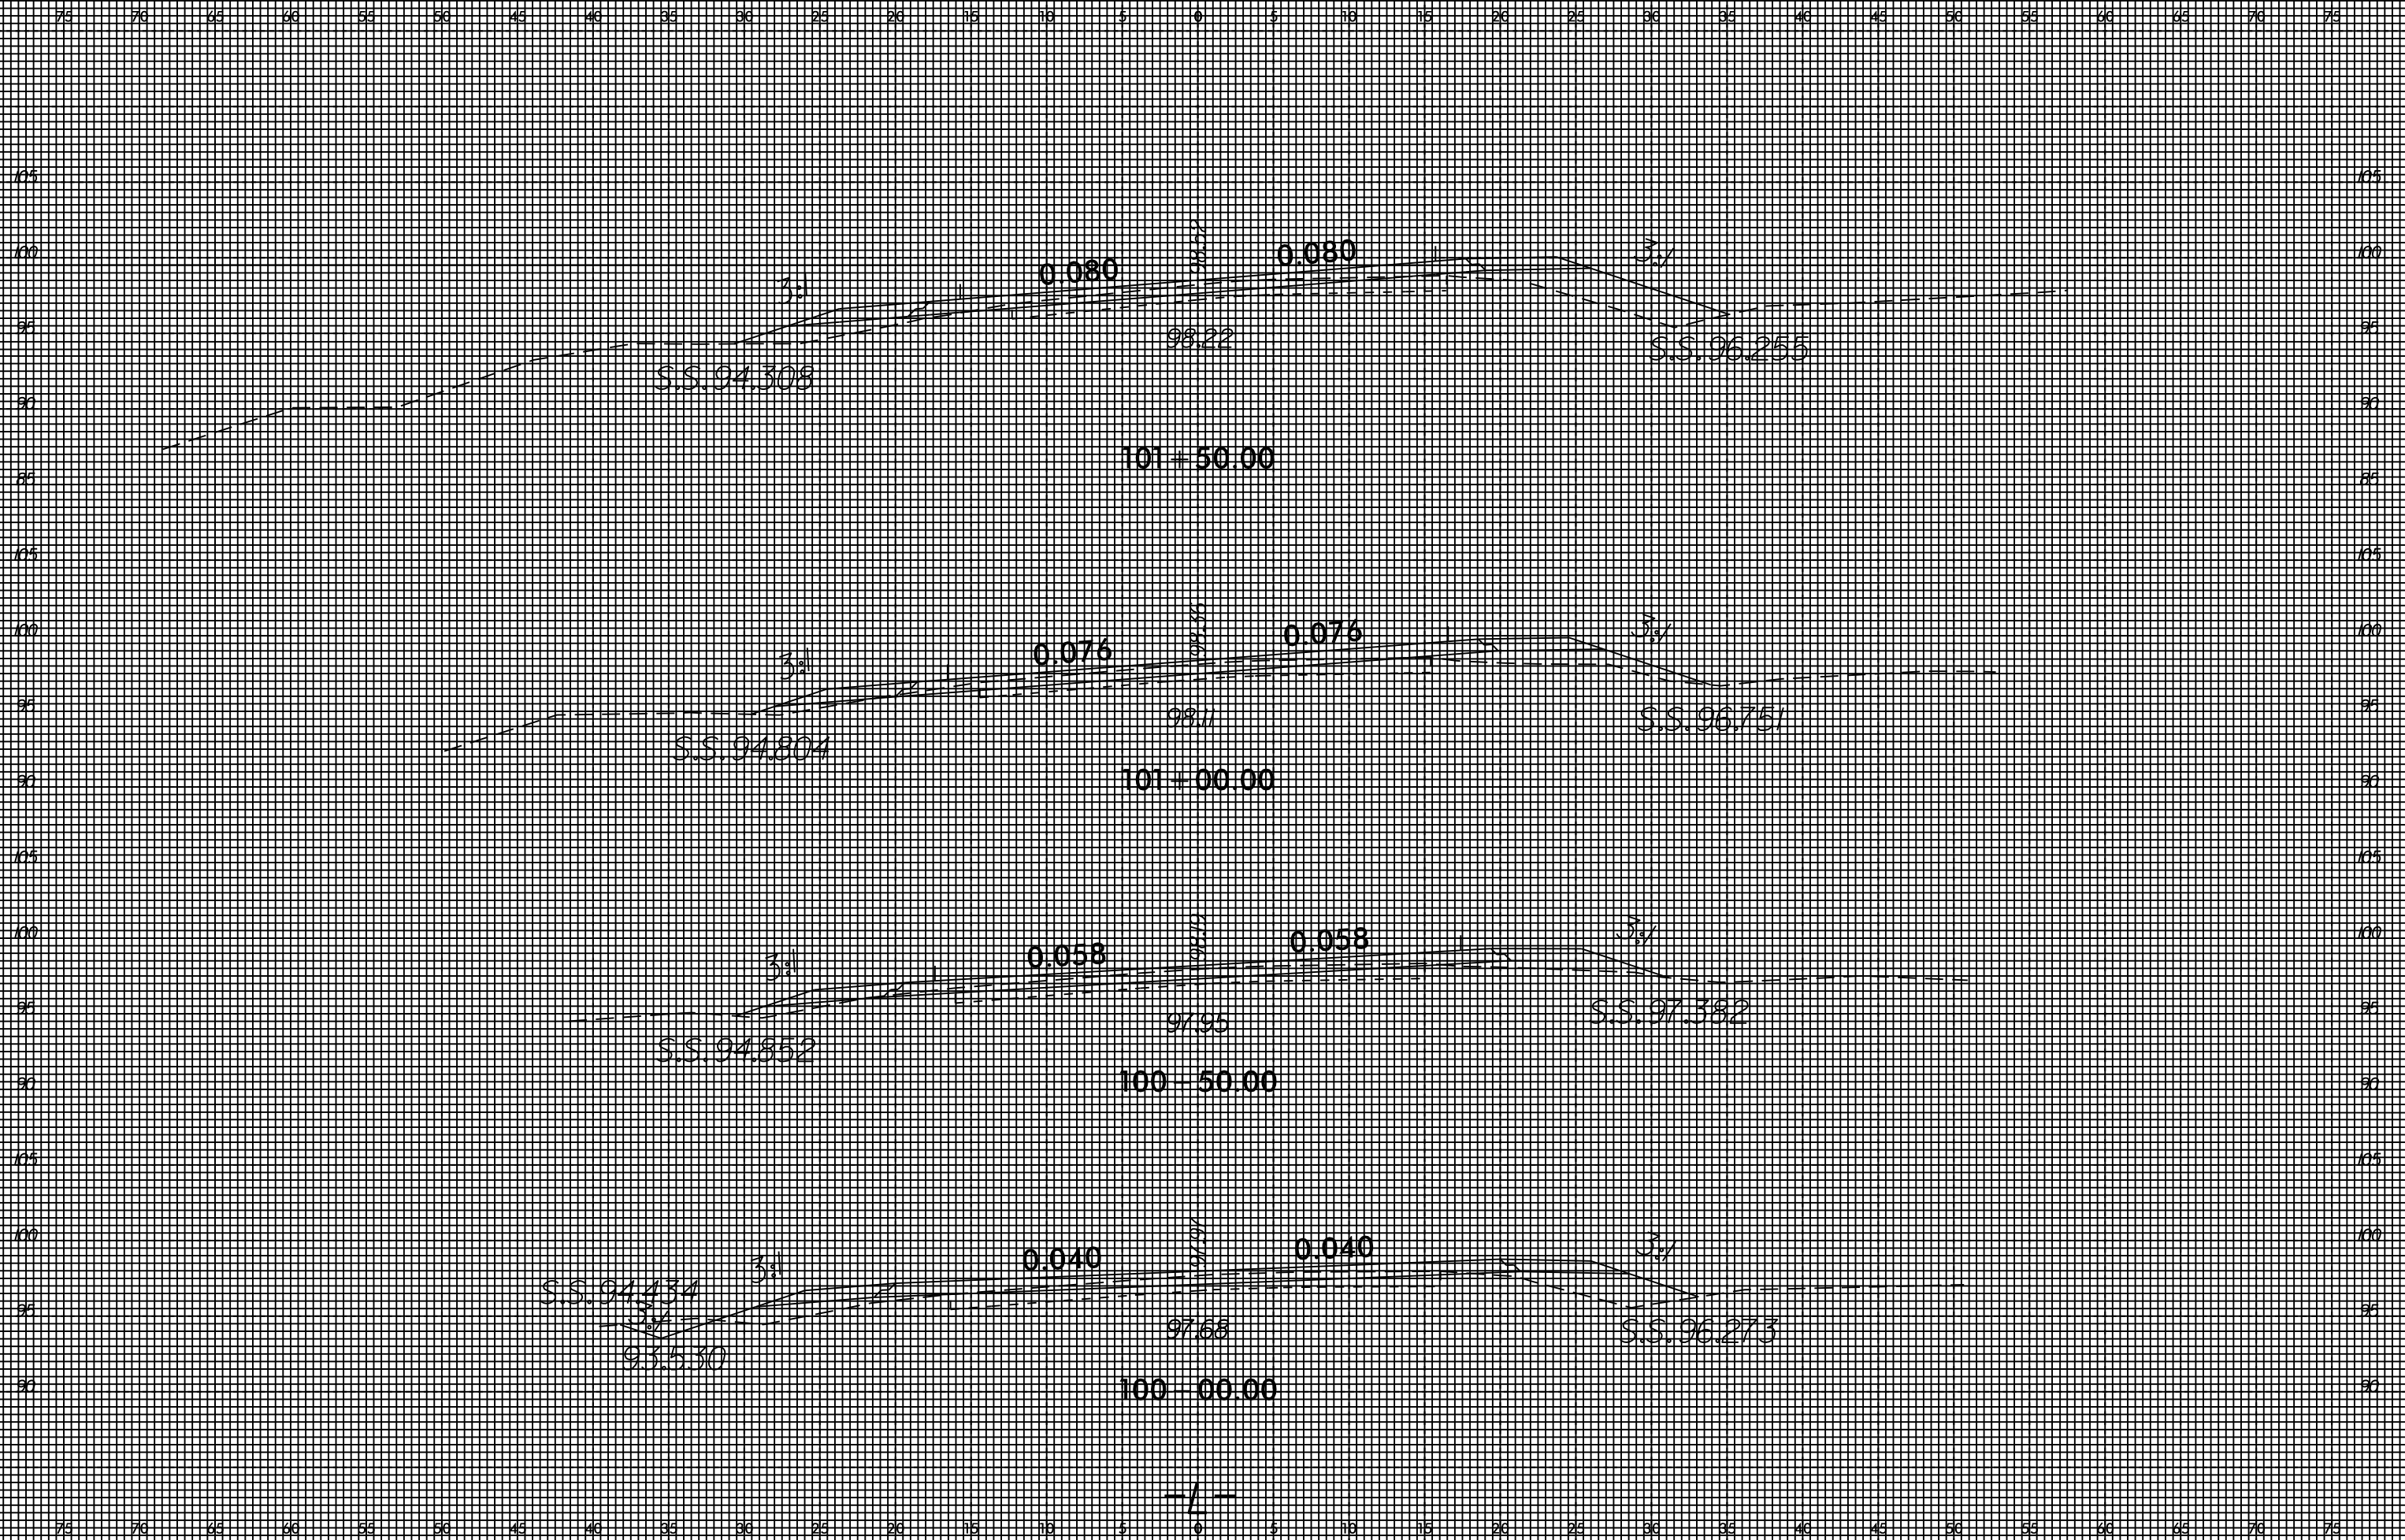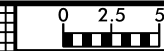



8/23/99


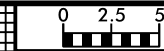


PROJ. REFERENCE NO.	SHEET NO.
W-5512	X-24

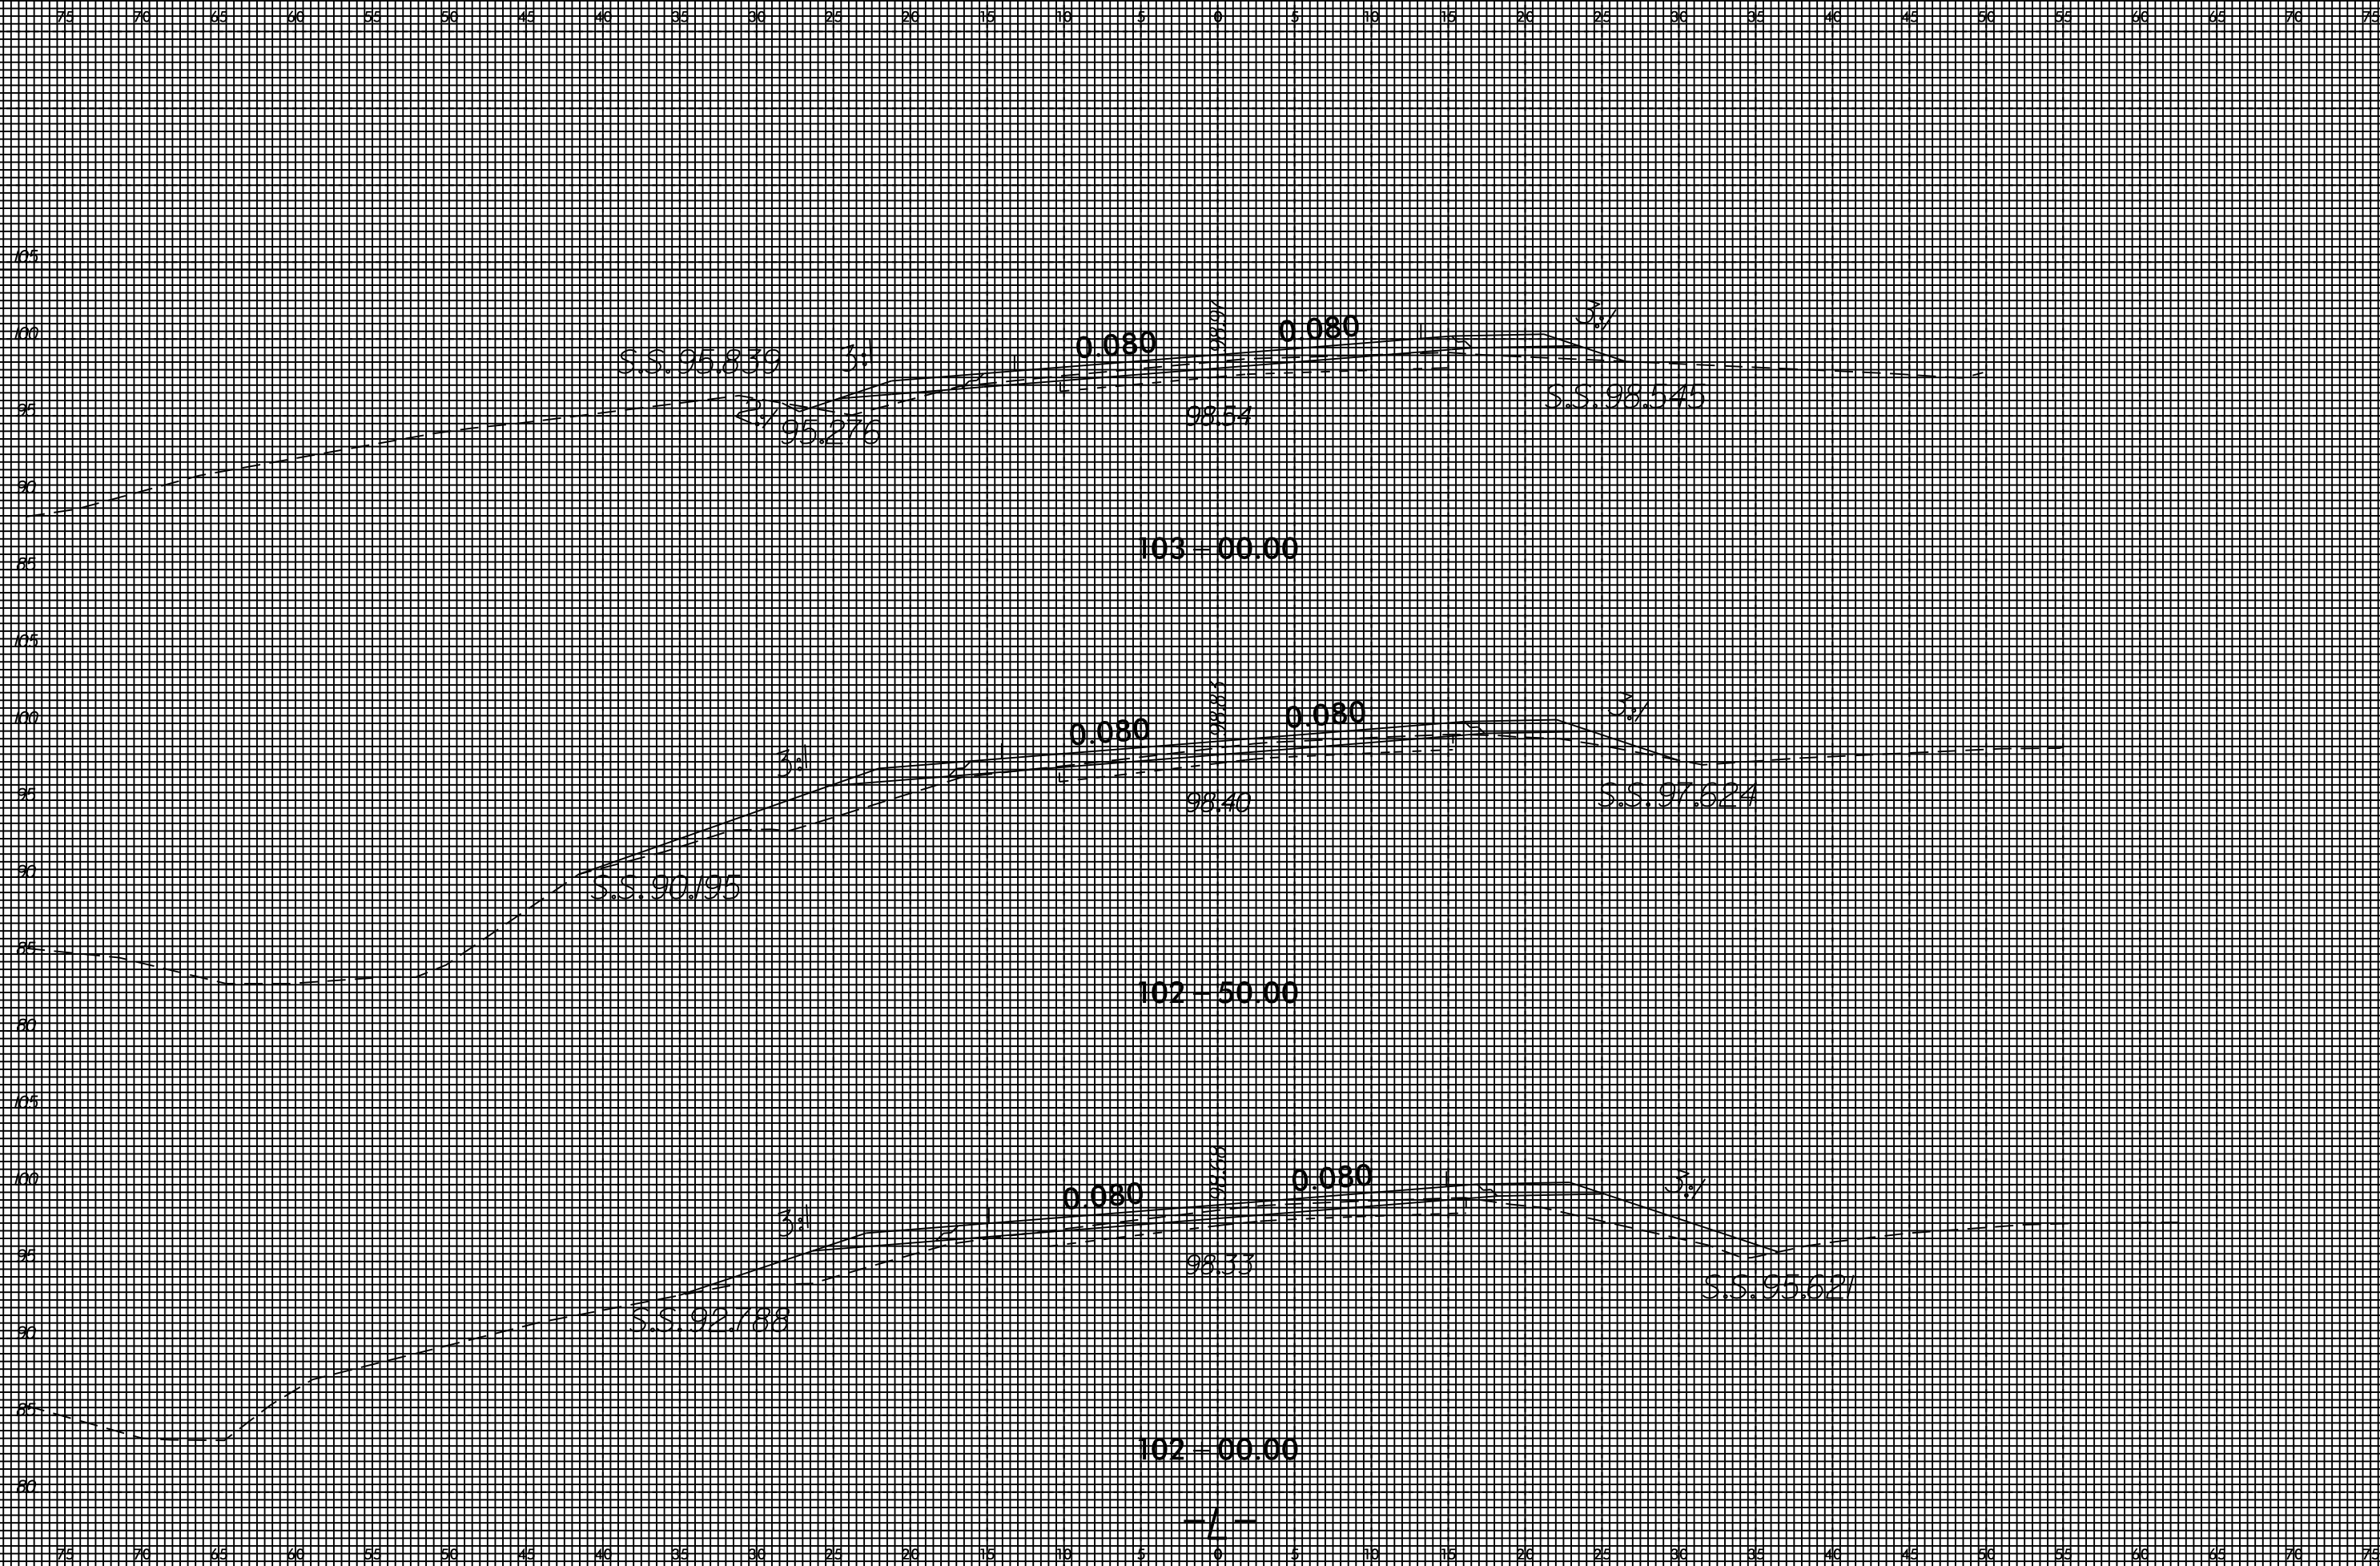


13-APR-2015 6:03  
J:\N\5512\AR\99\99\SS\W5512.RDY.XPL.L.3025.13\*950.DGN  
20055746 at 708011

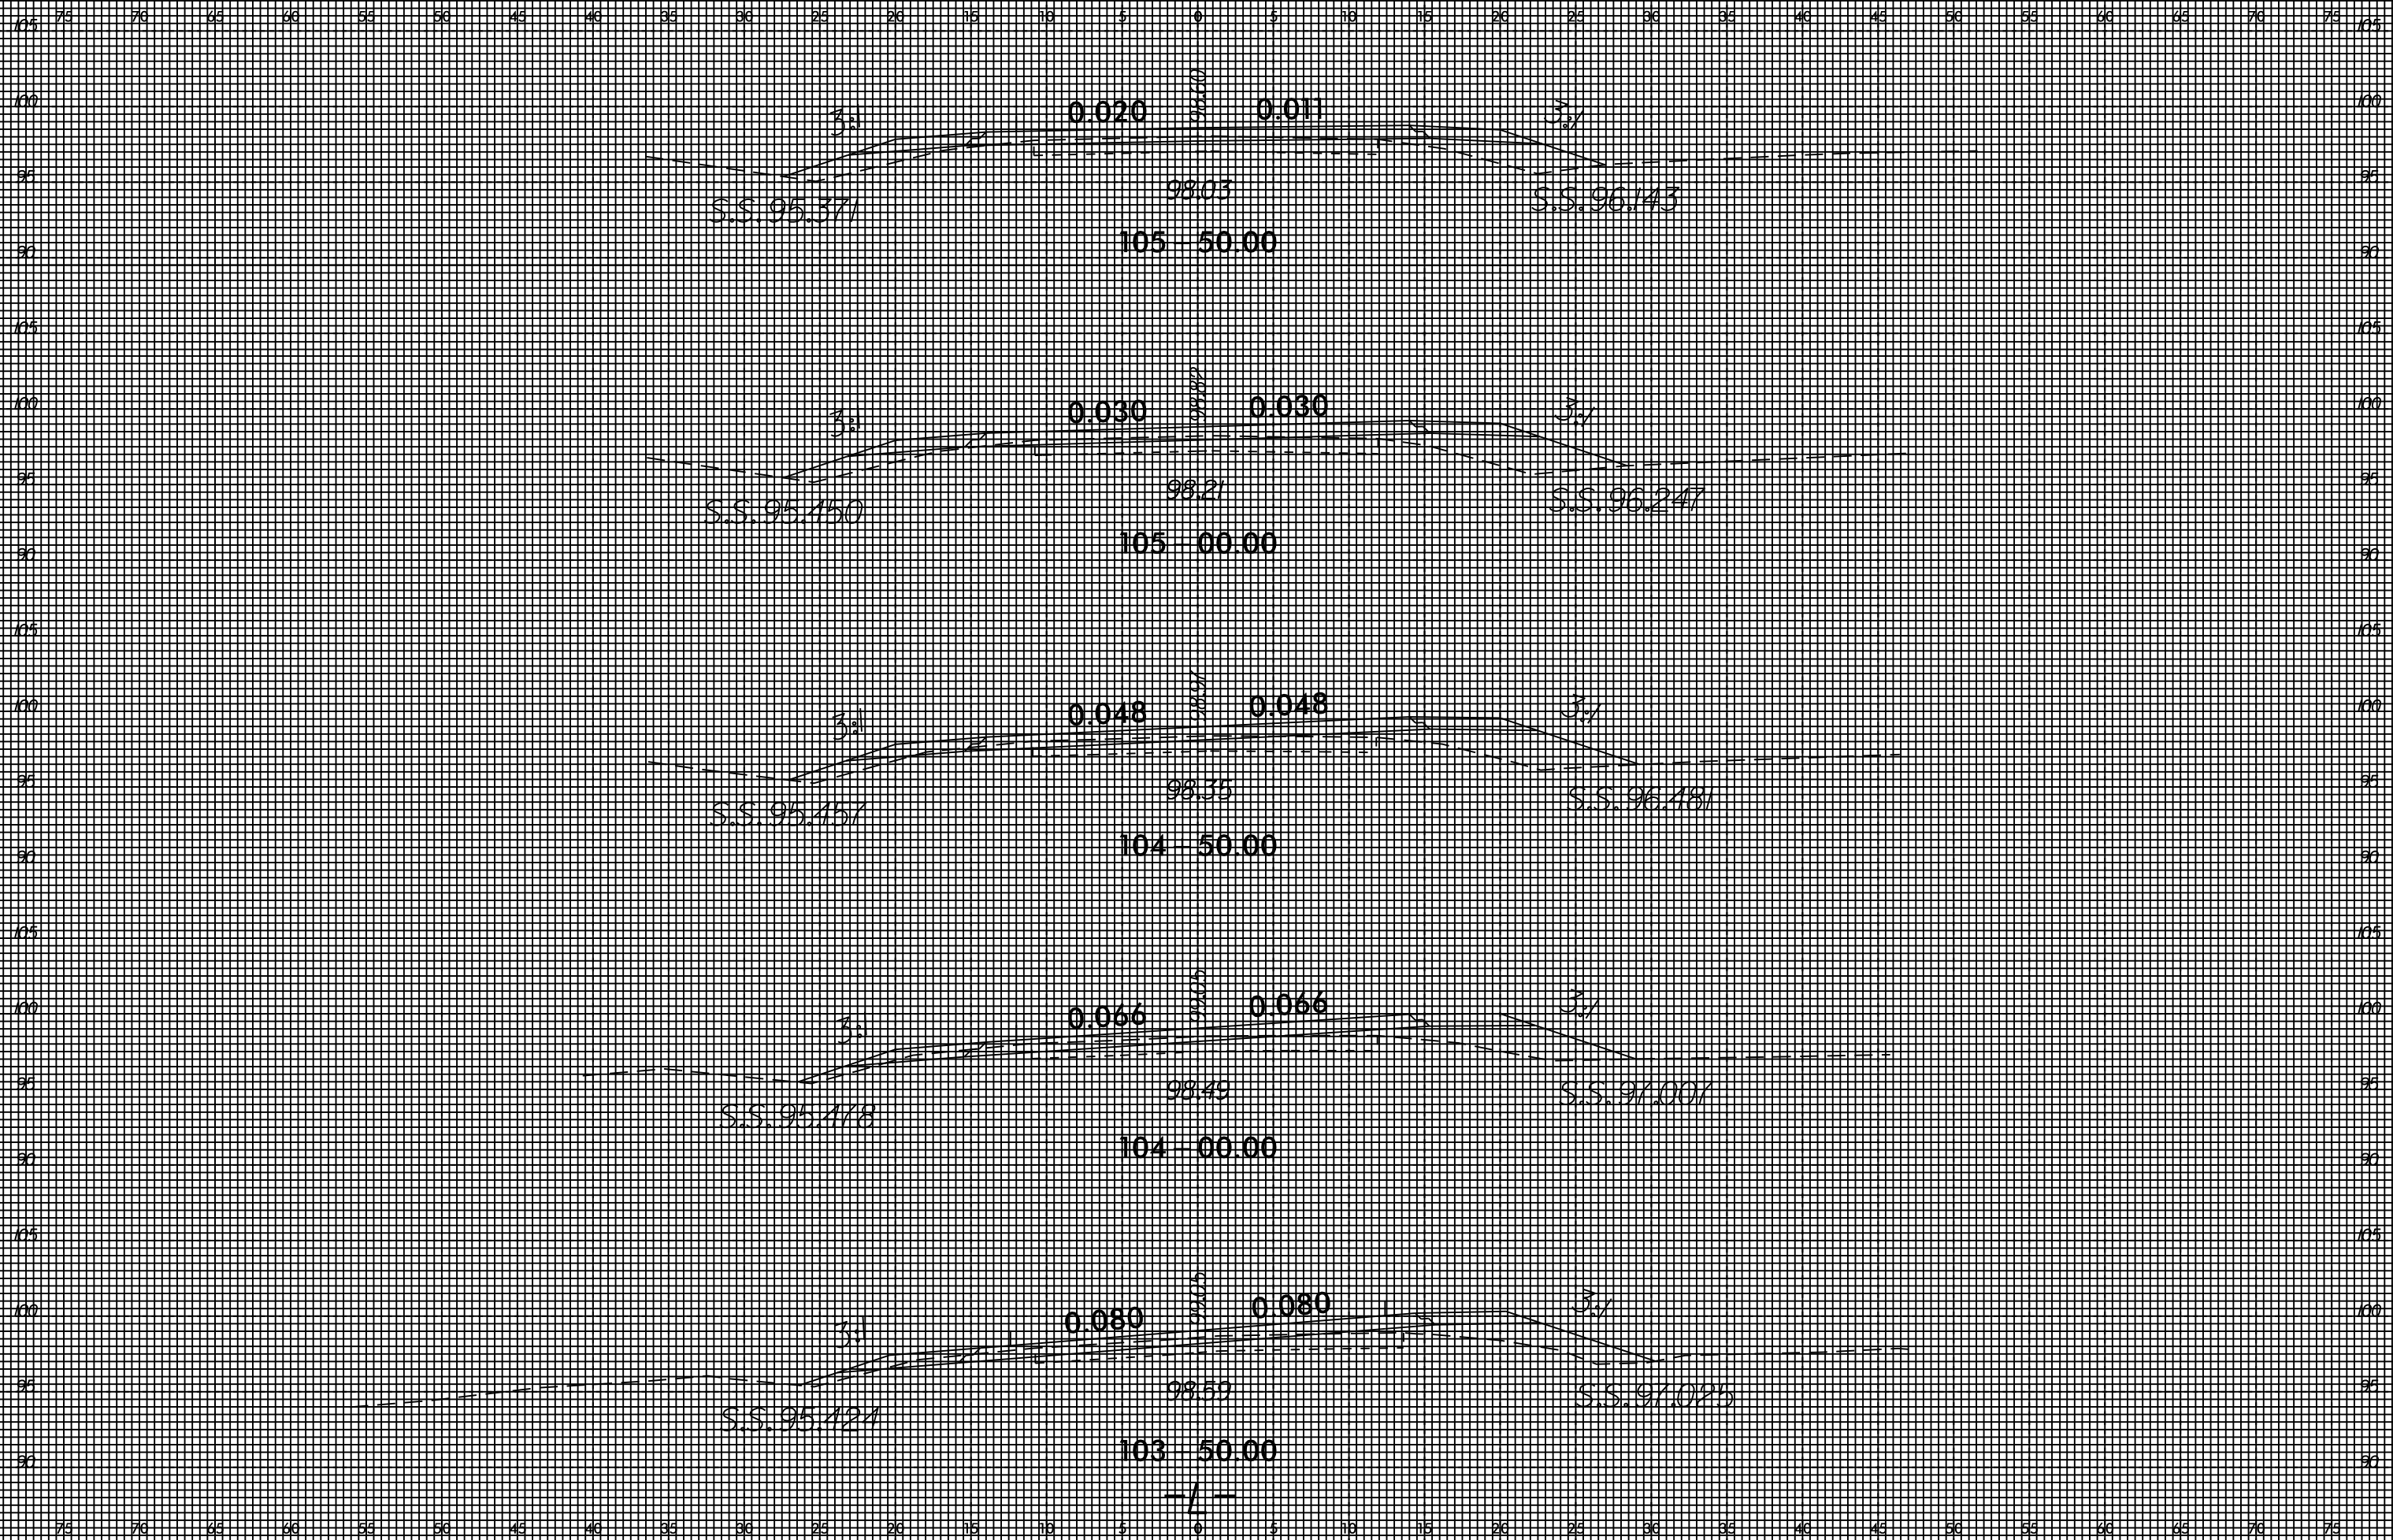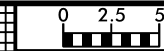


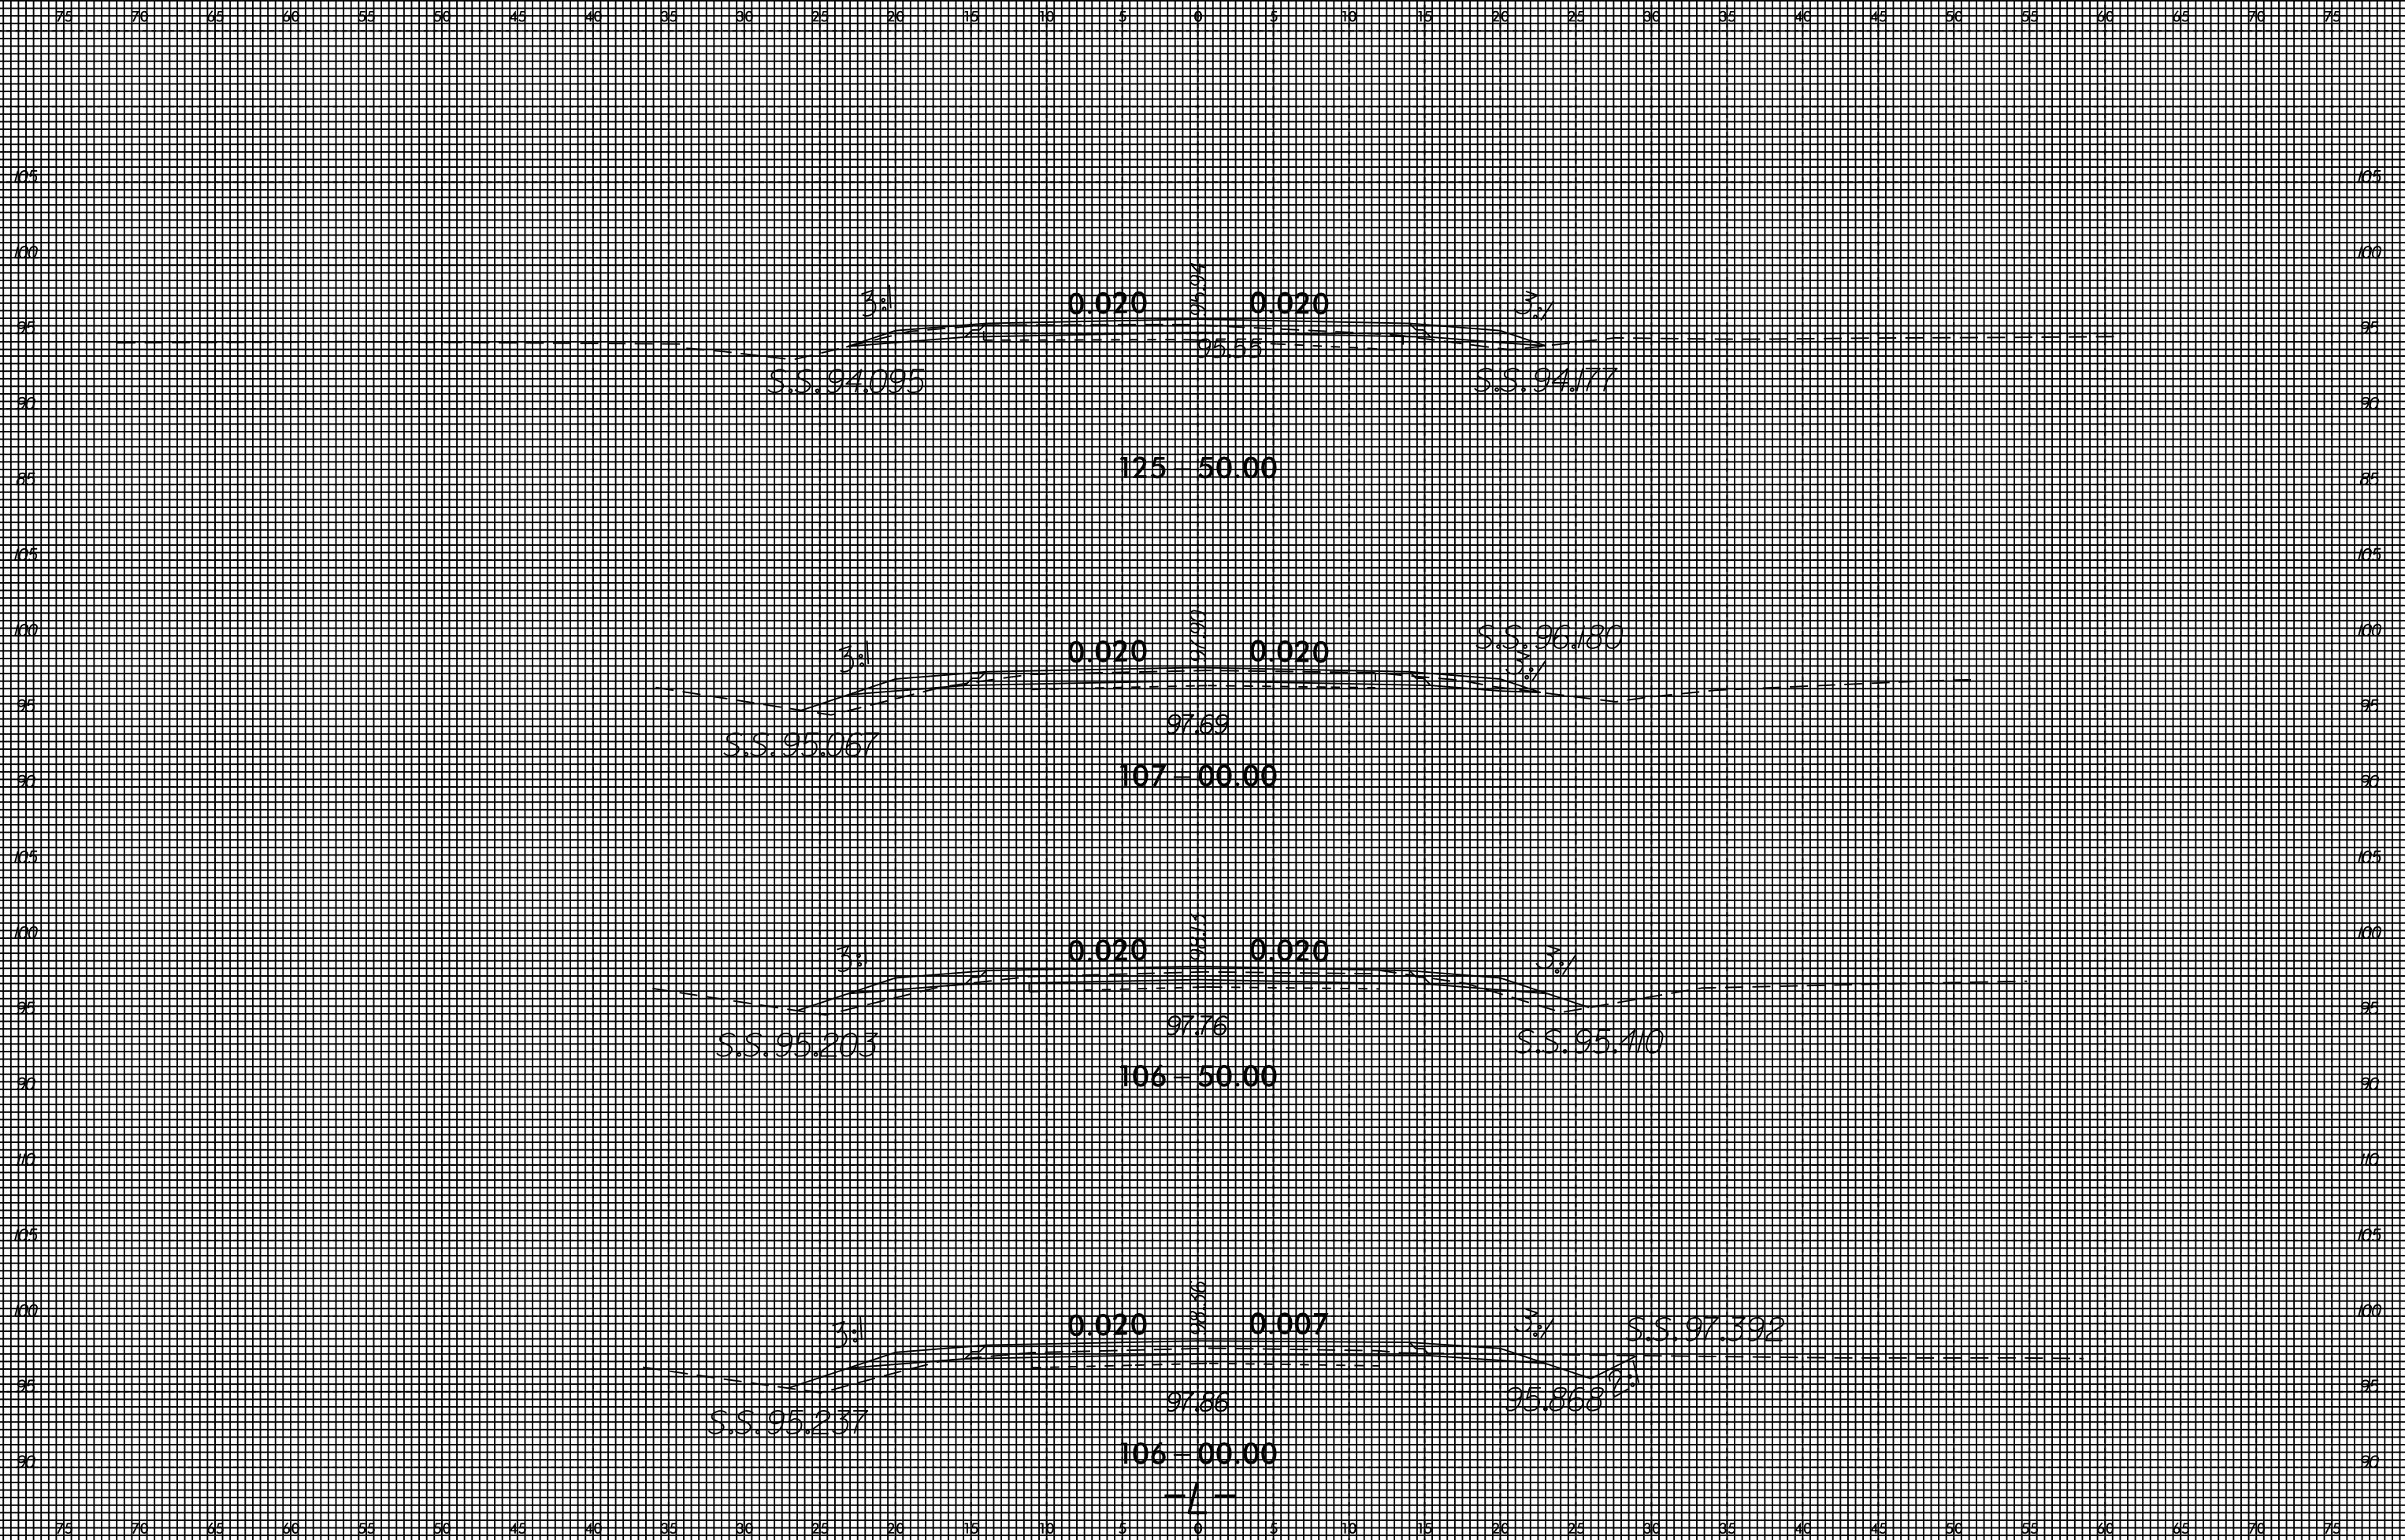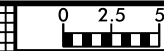



8/23/99


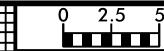


PROJ. REFERENCE NO.	SHEET NO.
W-5512	X-27

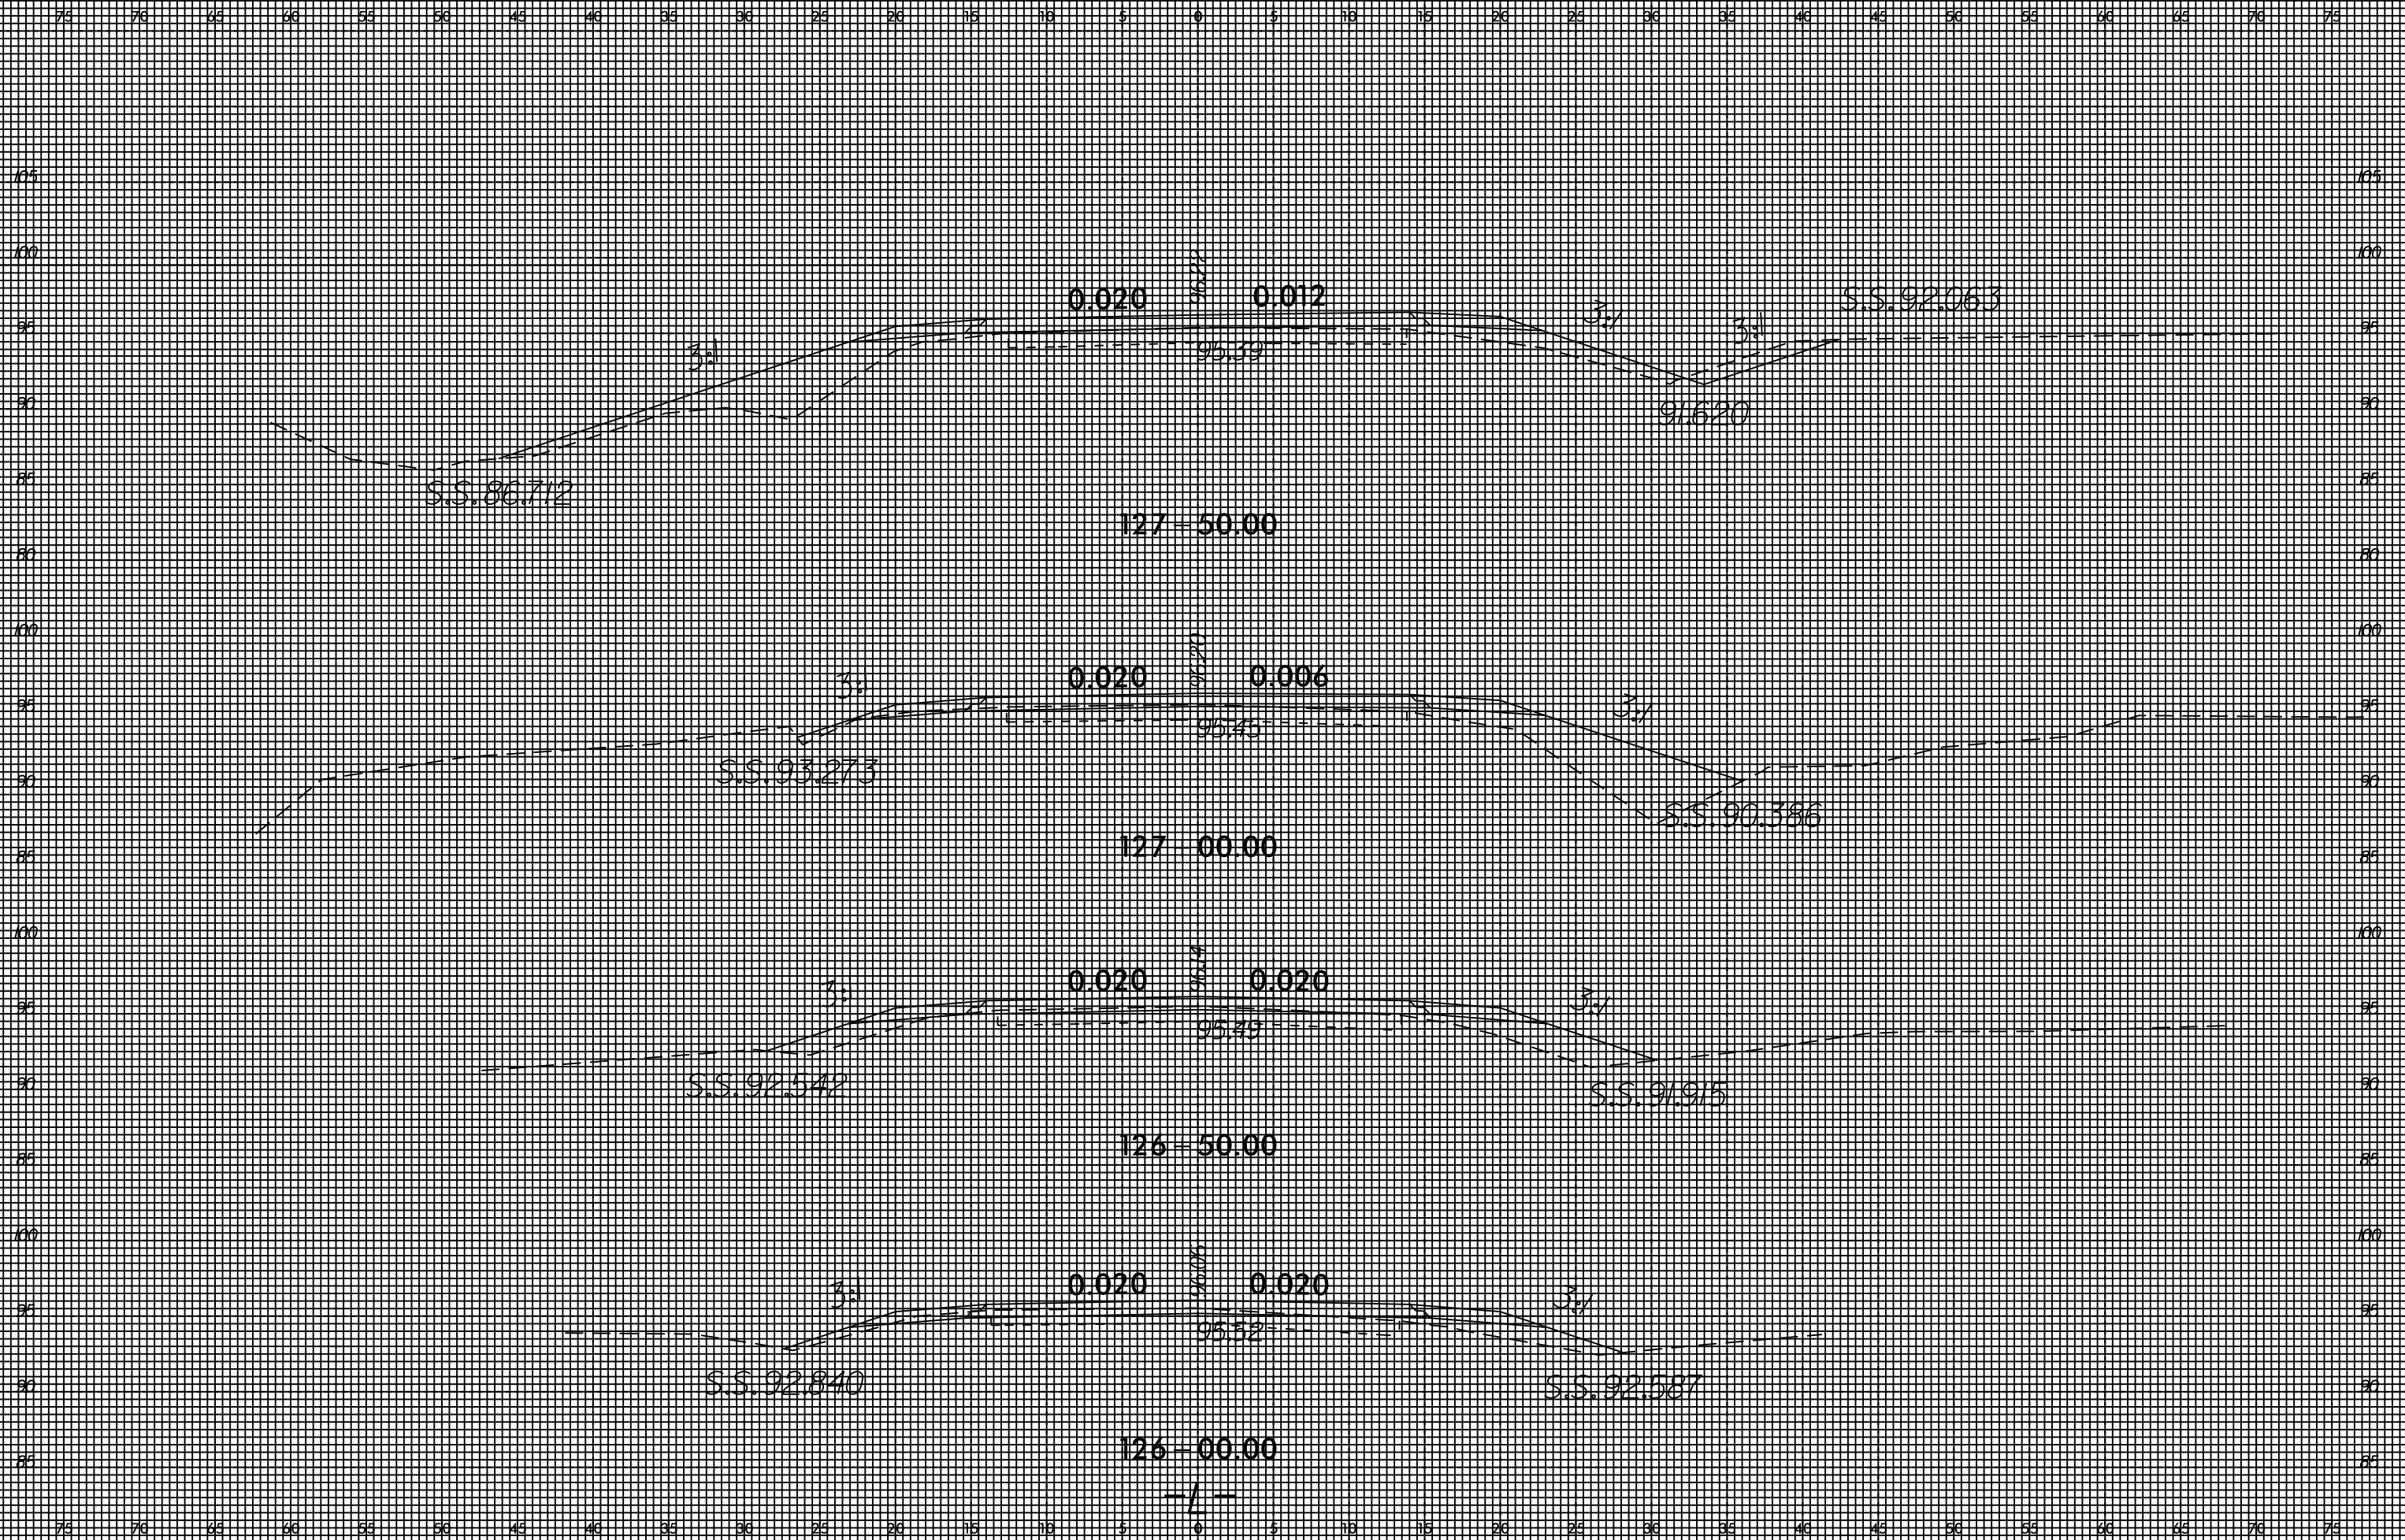

13-APR-2015 6:03  
 J:\N\5512\AR\99\99\SS\W5512.RDY.XPL.L.3025.13\*950.DGN  
 20055746

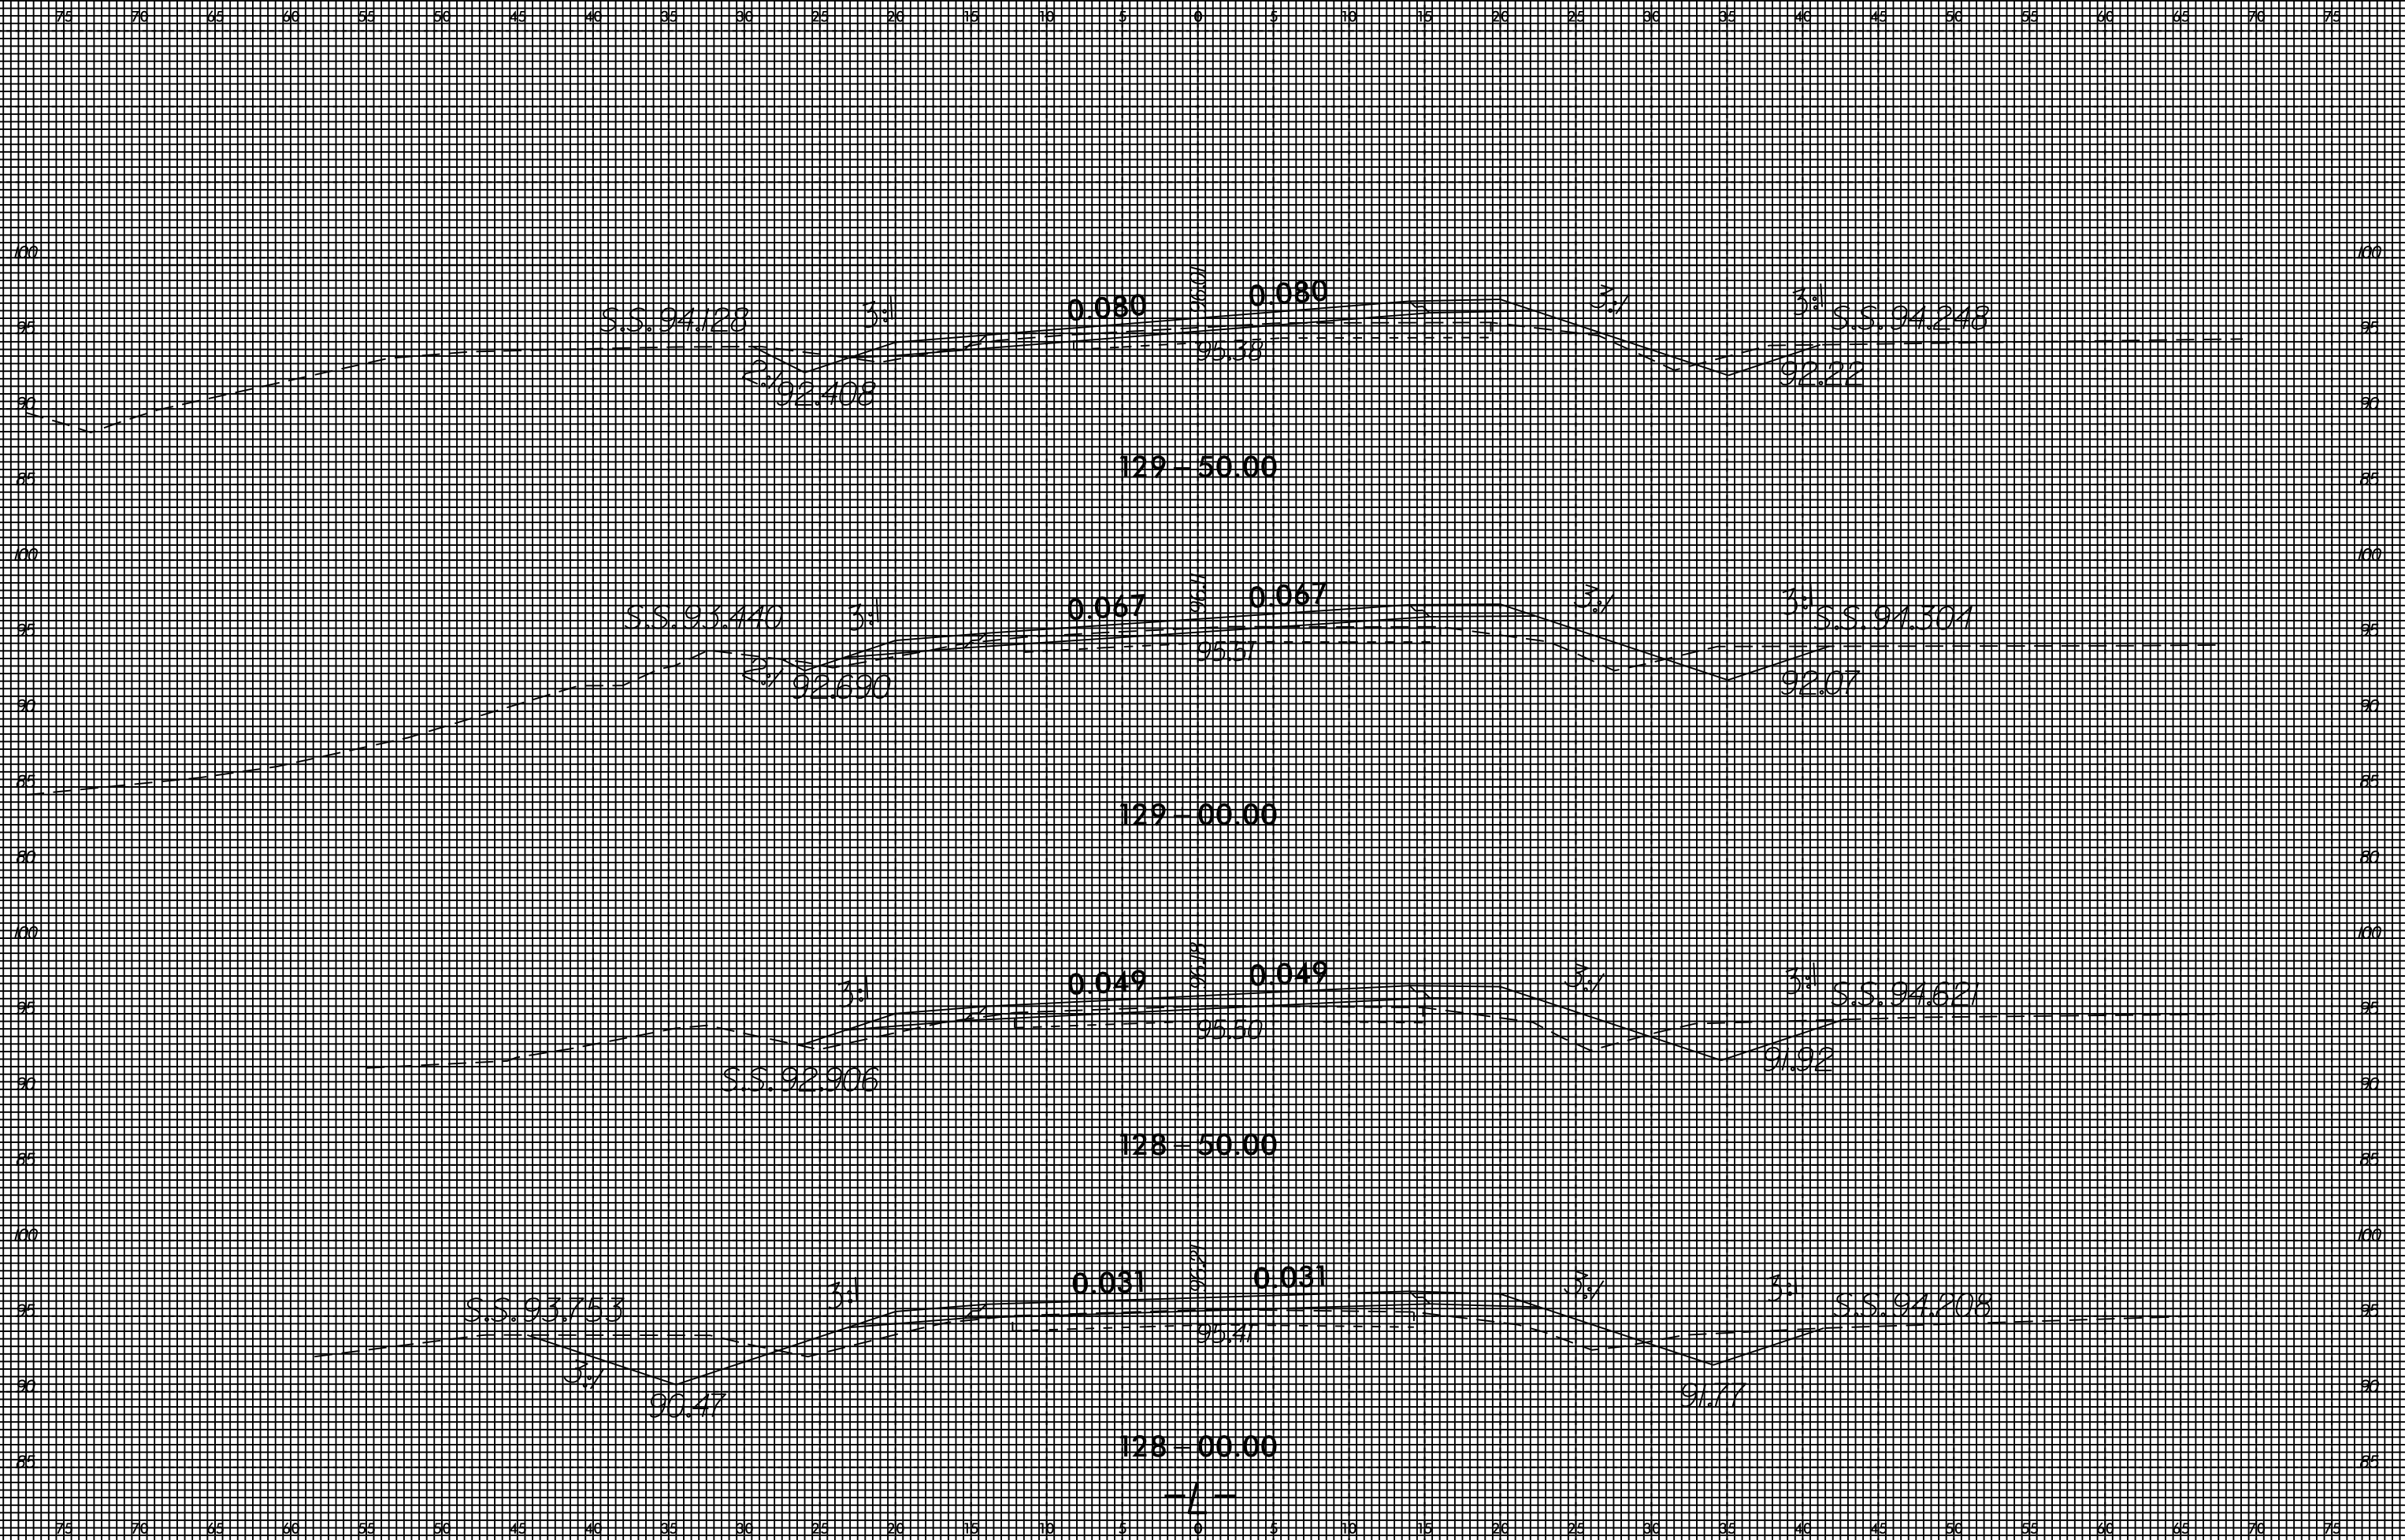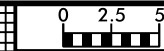

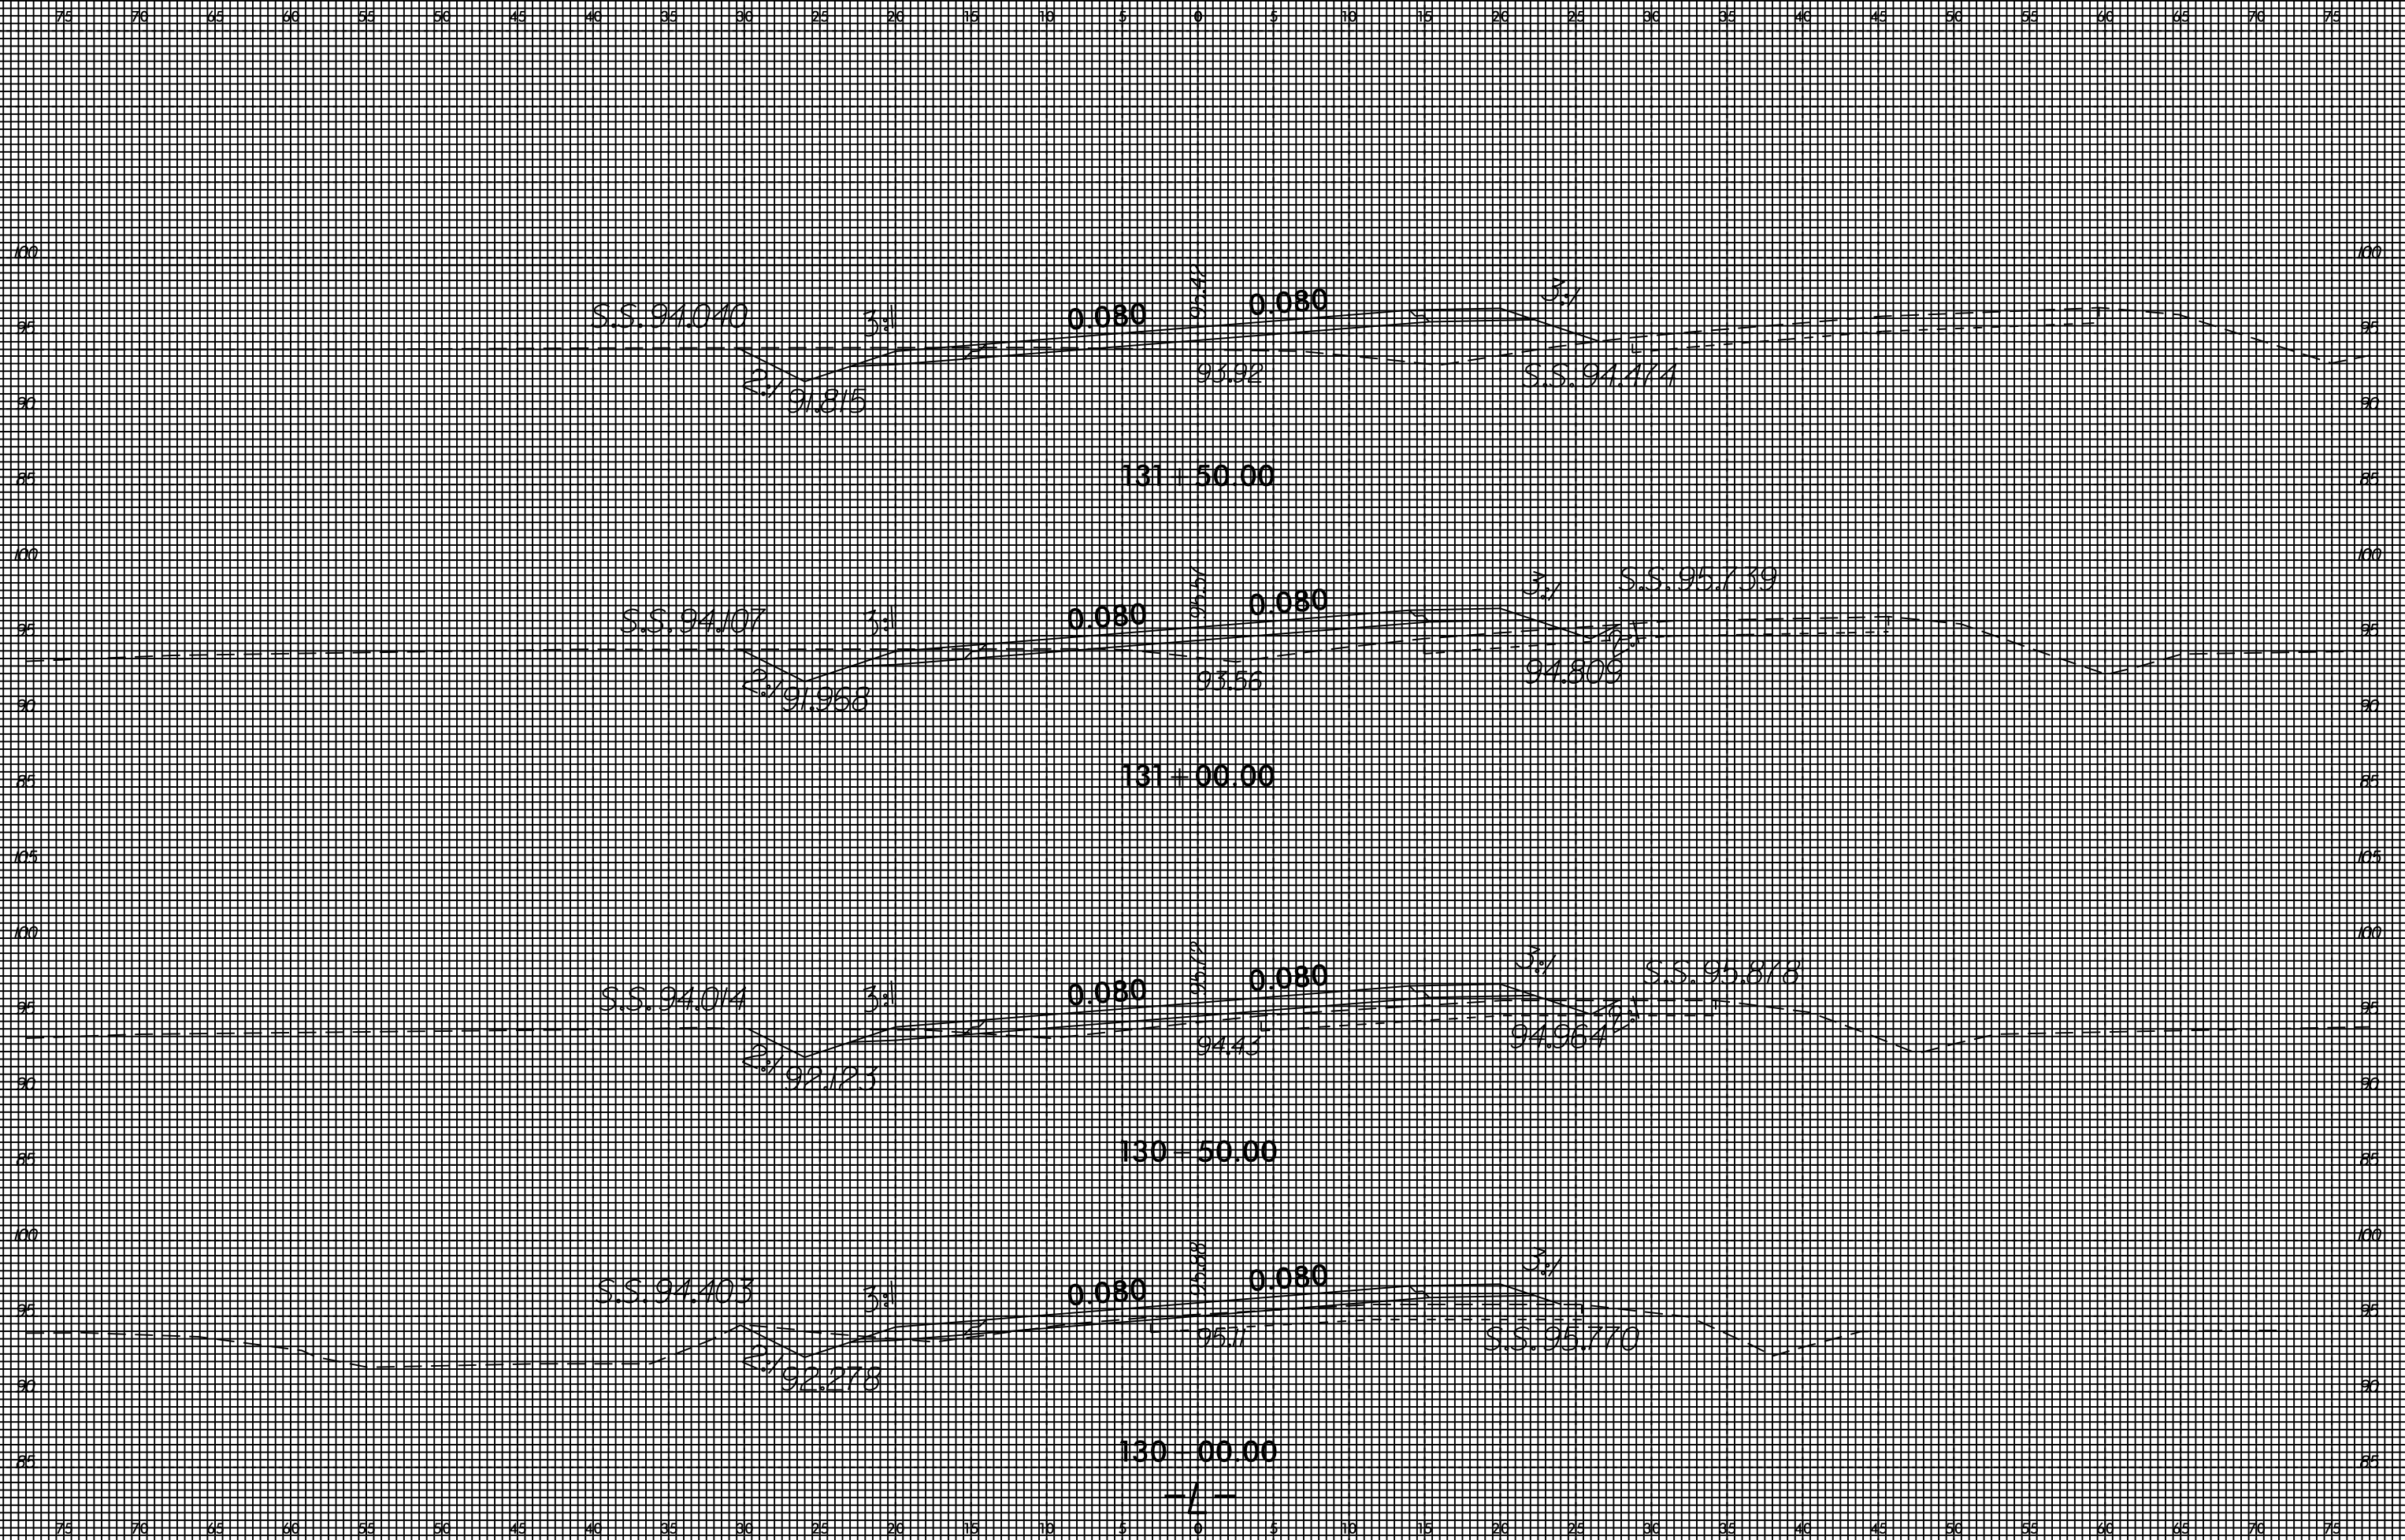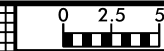




8/23/99




PROJ. REFERENCE NO.	SHEET NO.
W-5512	X-30

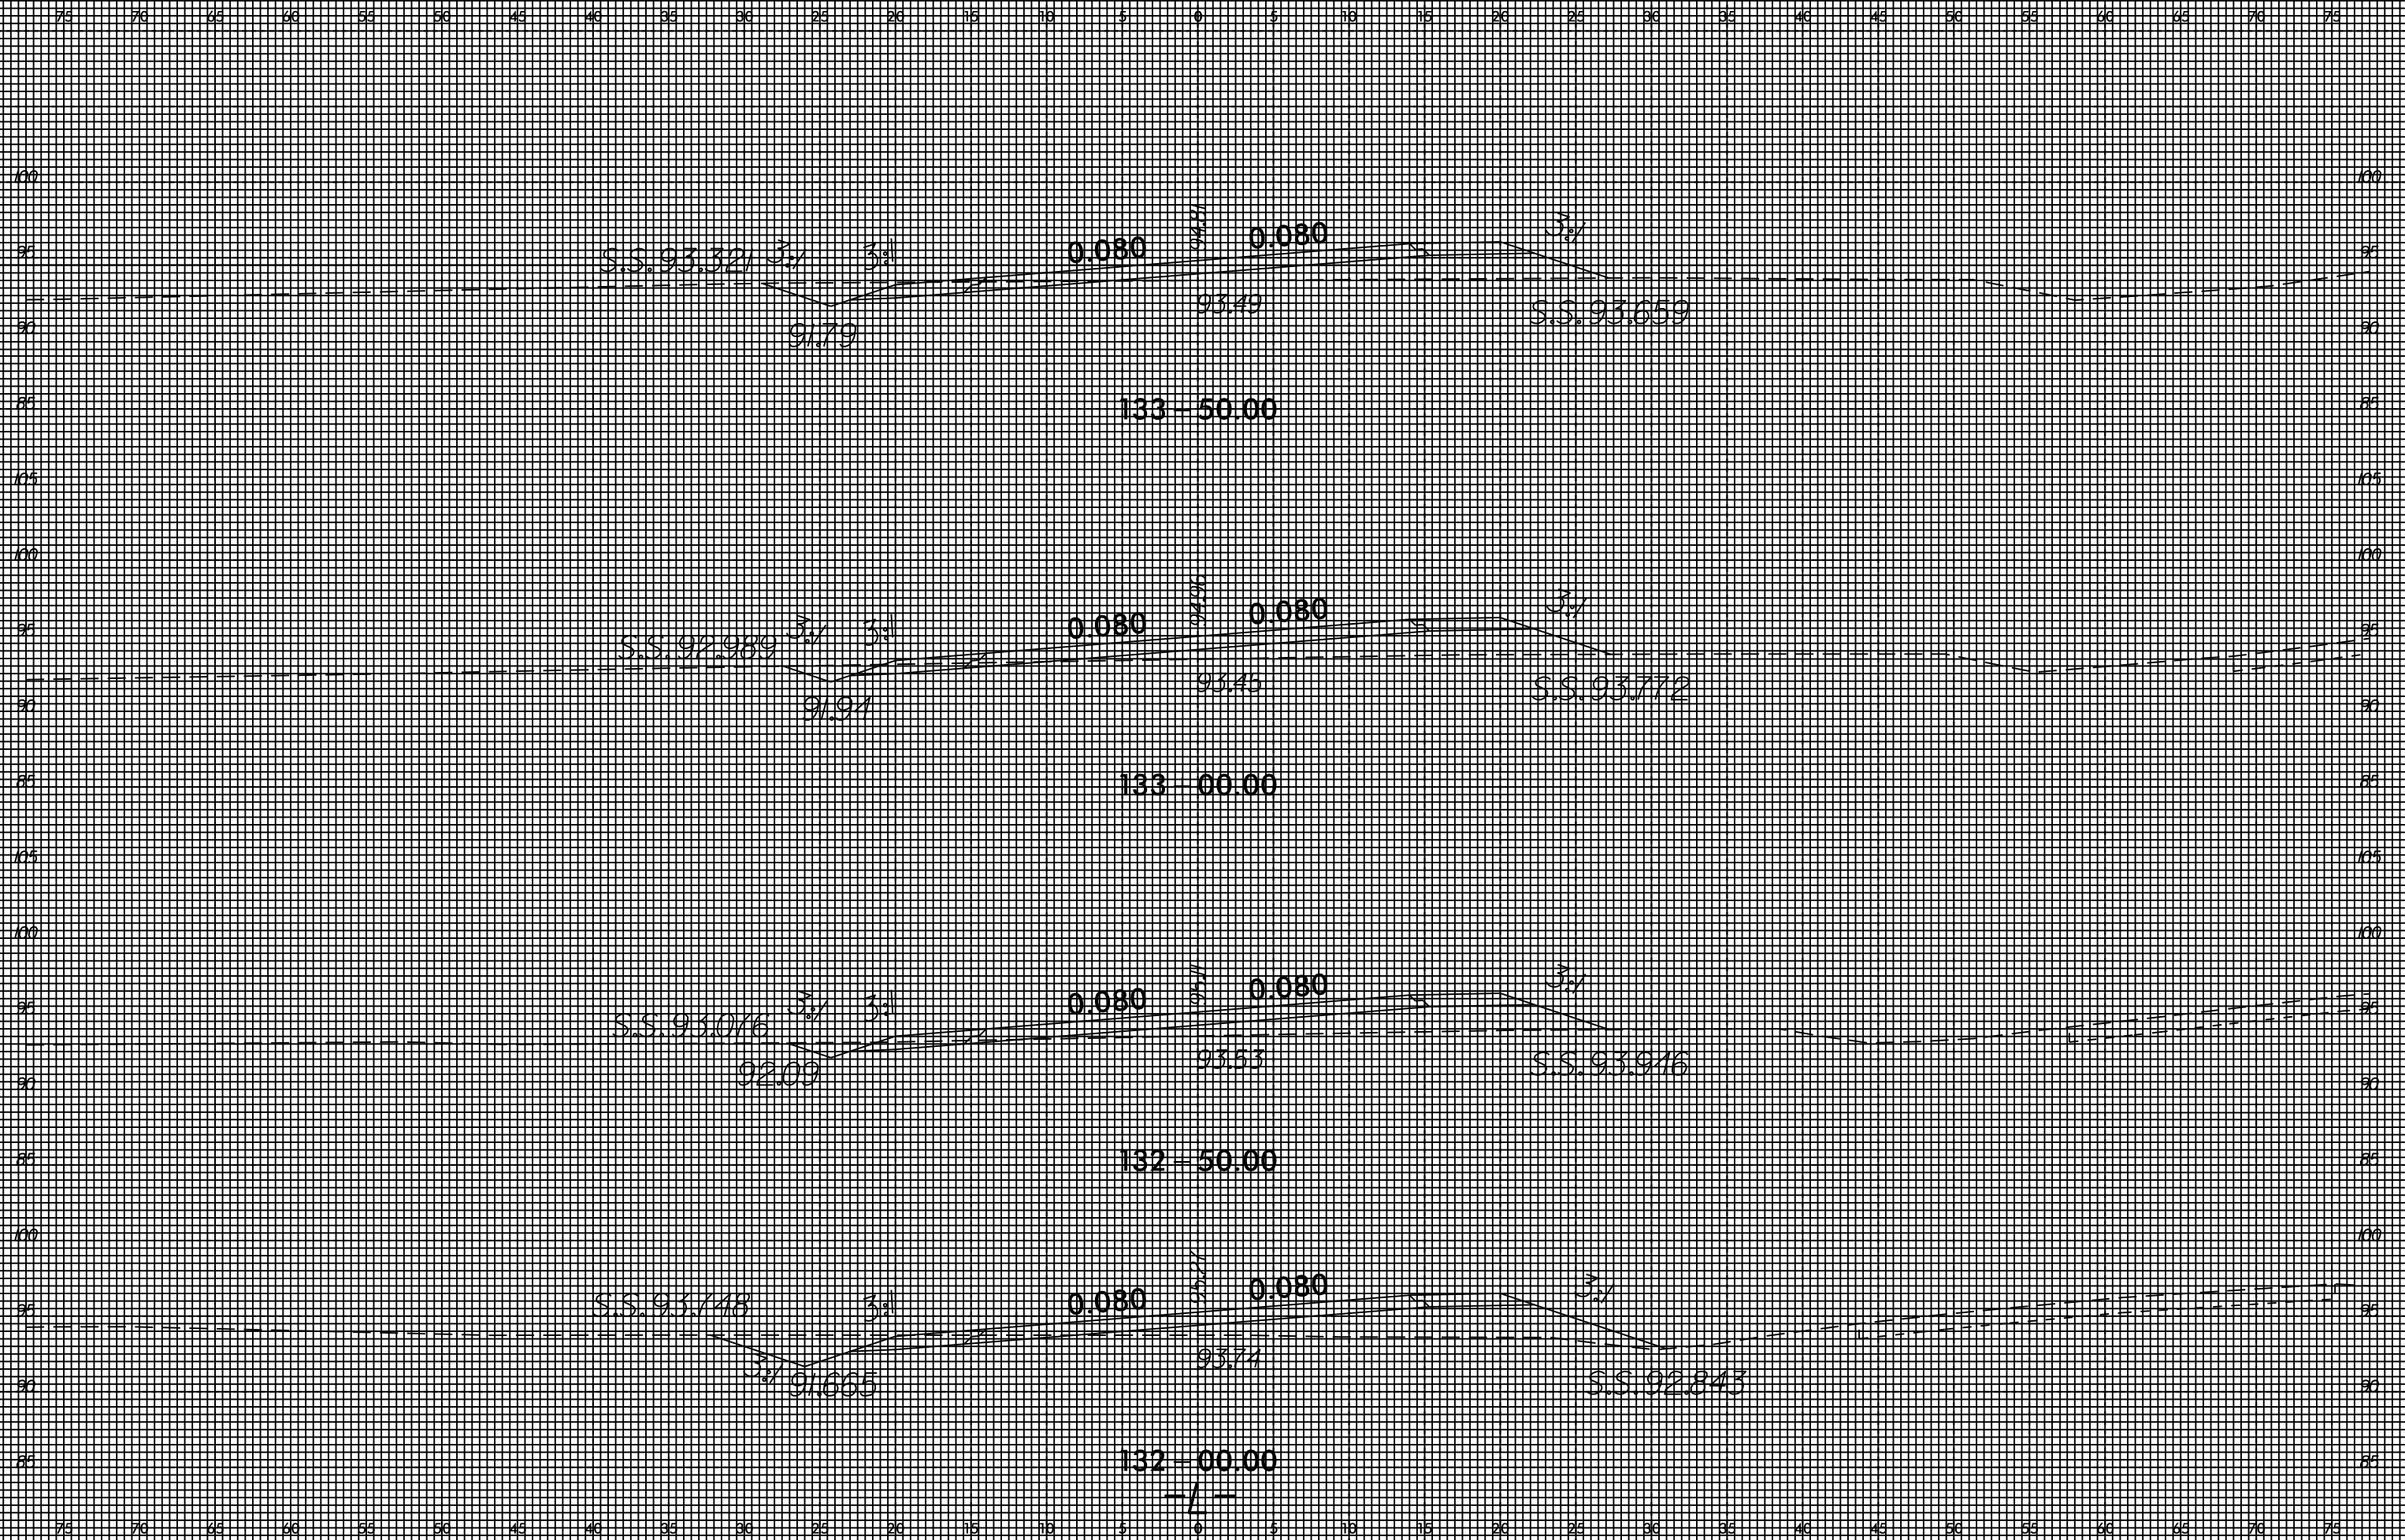


13-APR-2015 6:04 J:\N\5512\AR\99\99\SS\W5512.RDY.XPL.L.3025.13\*950.DGN 20055746 at 7080511



8/23/99


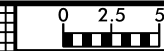


PROJ. REFERENCE NO.	SHEET NO.
W-5512	X-31

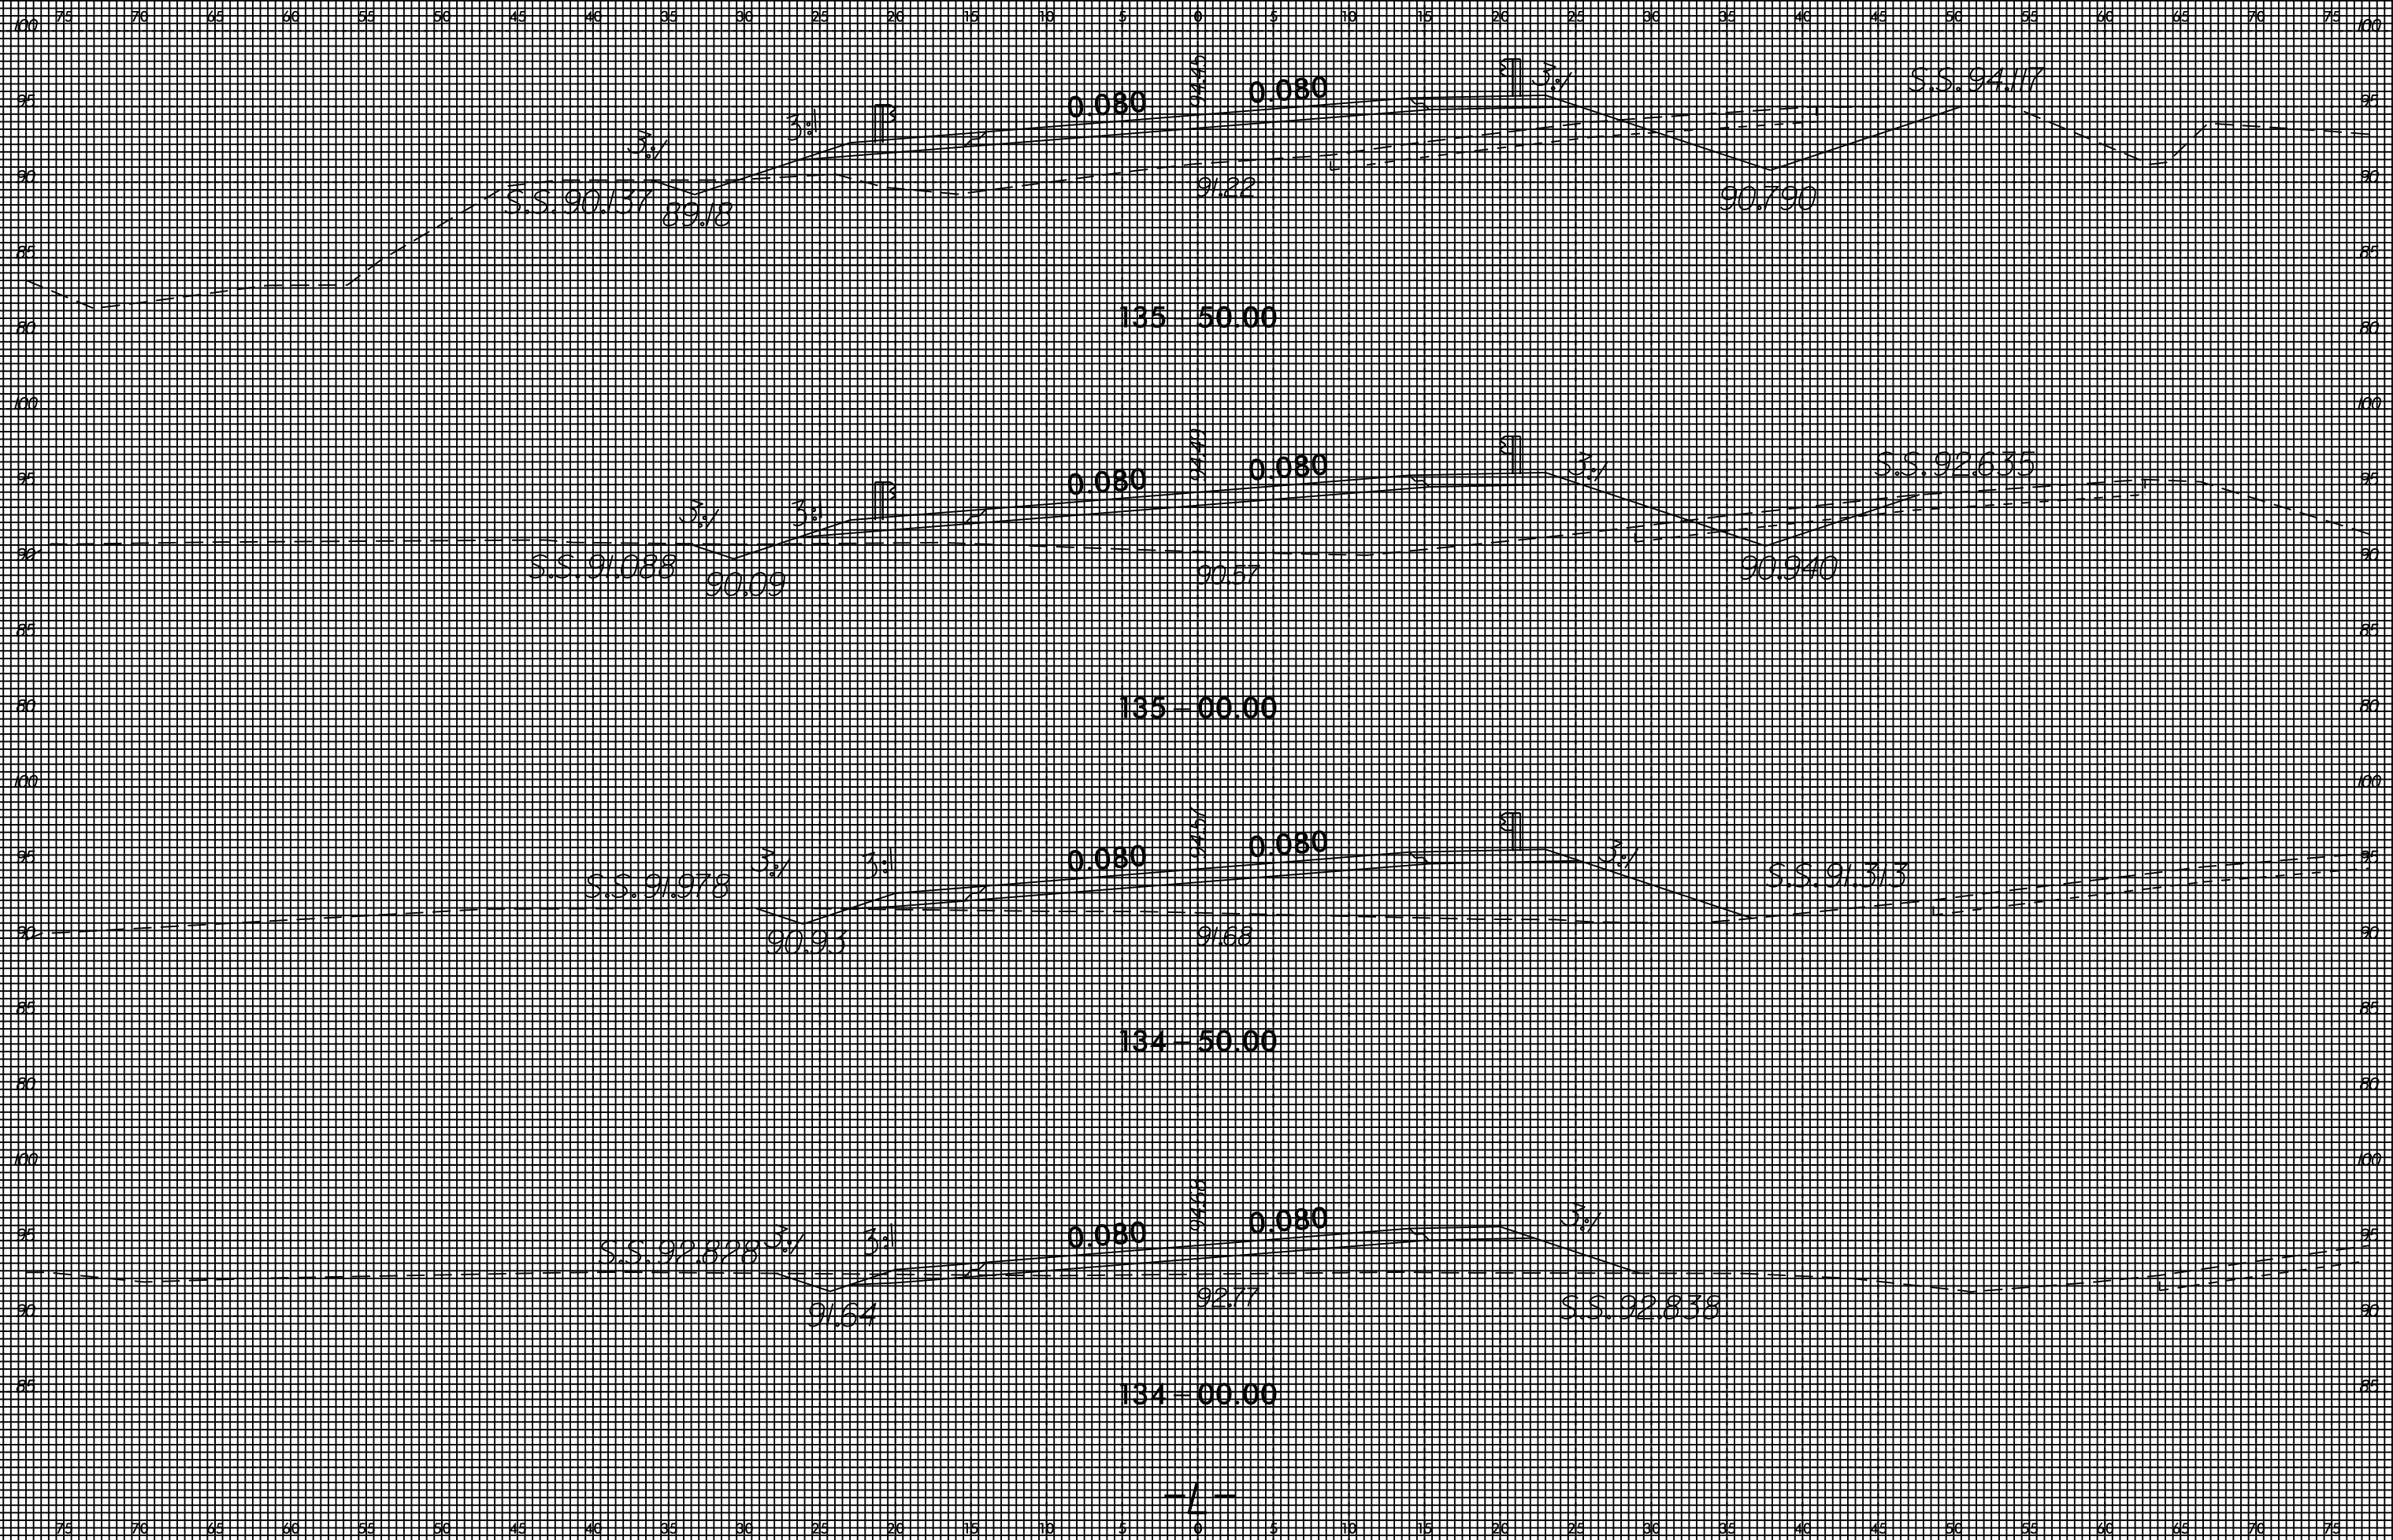


13-APR-2015 6:04 J:\W-5512\AR\99\99\W5512.RDY.XPL.L.3025.13\*950.DGN 20055746 at 7080511

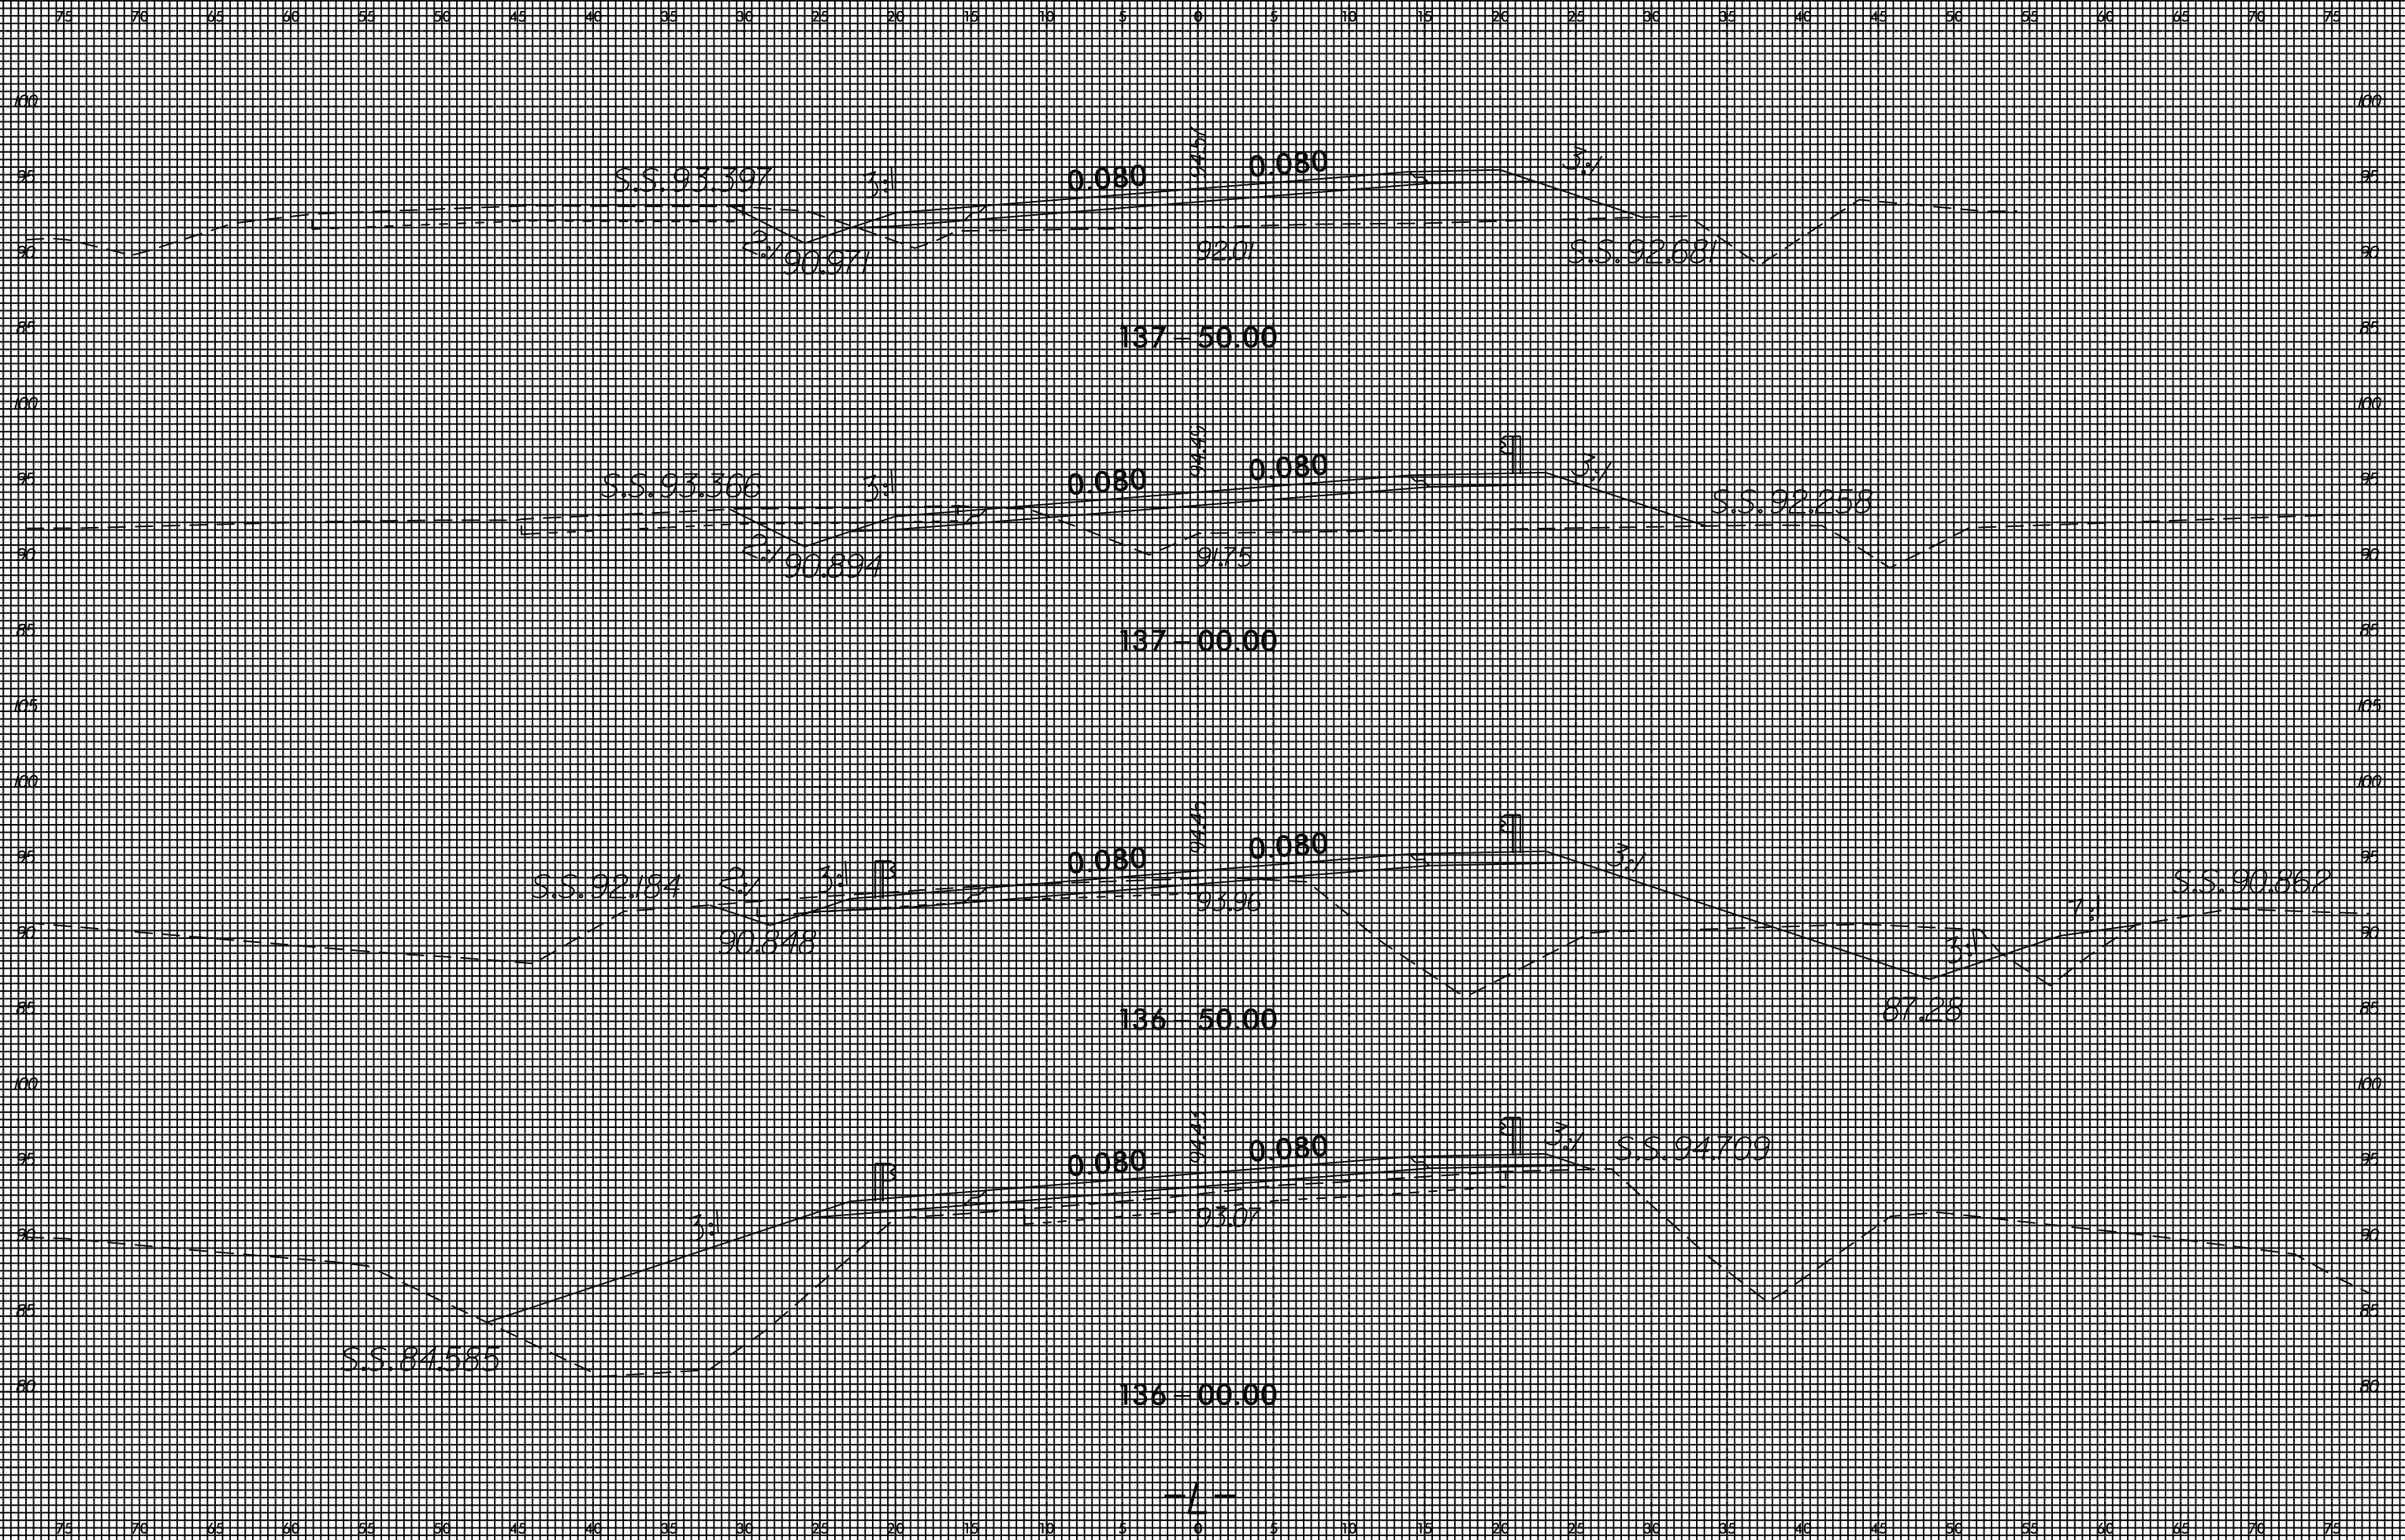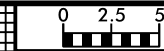


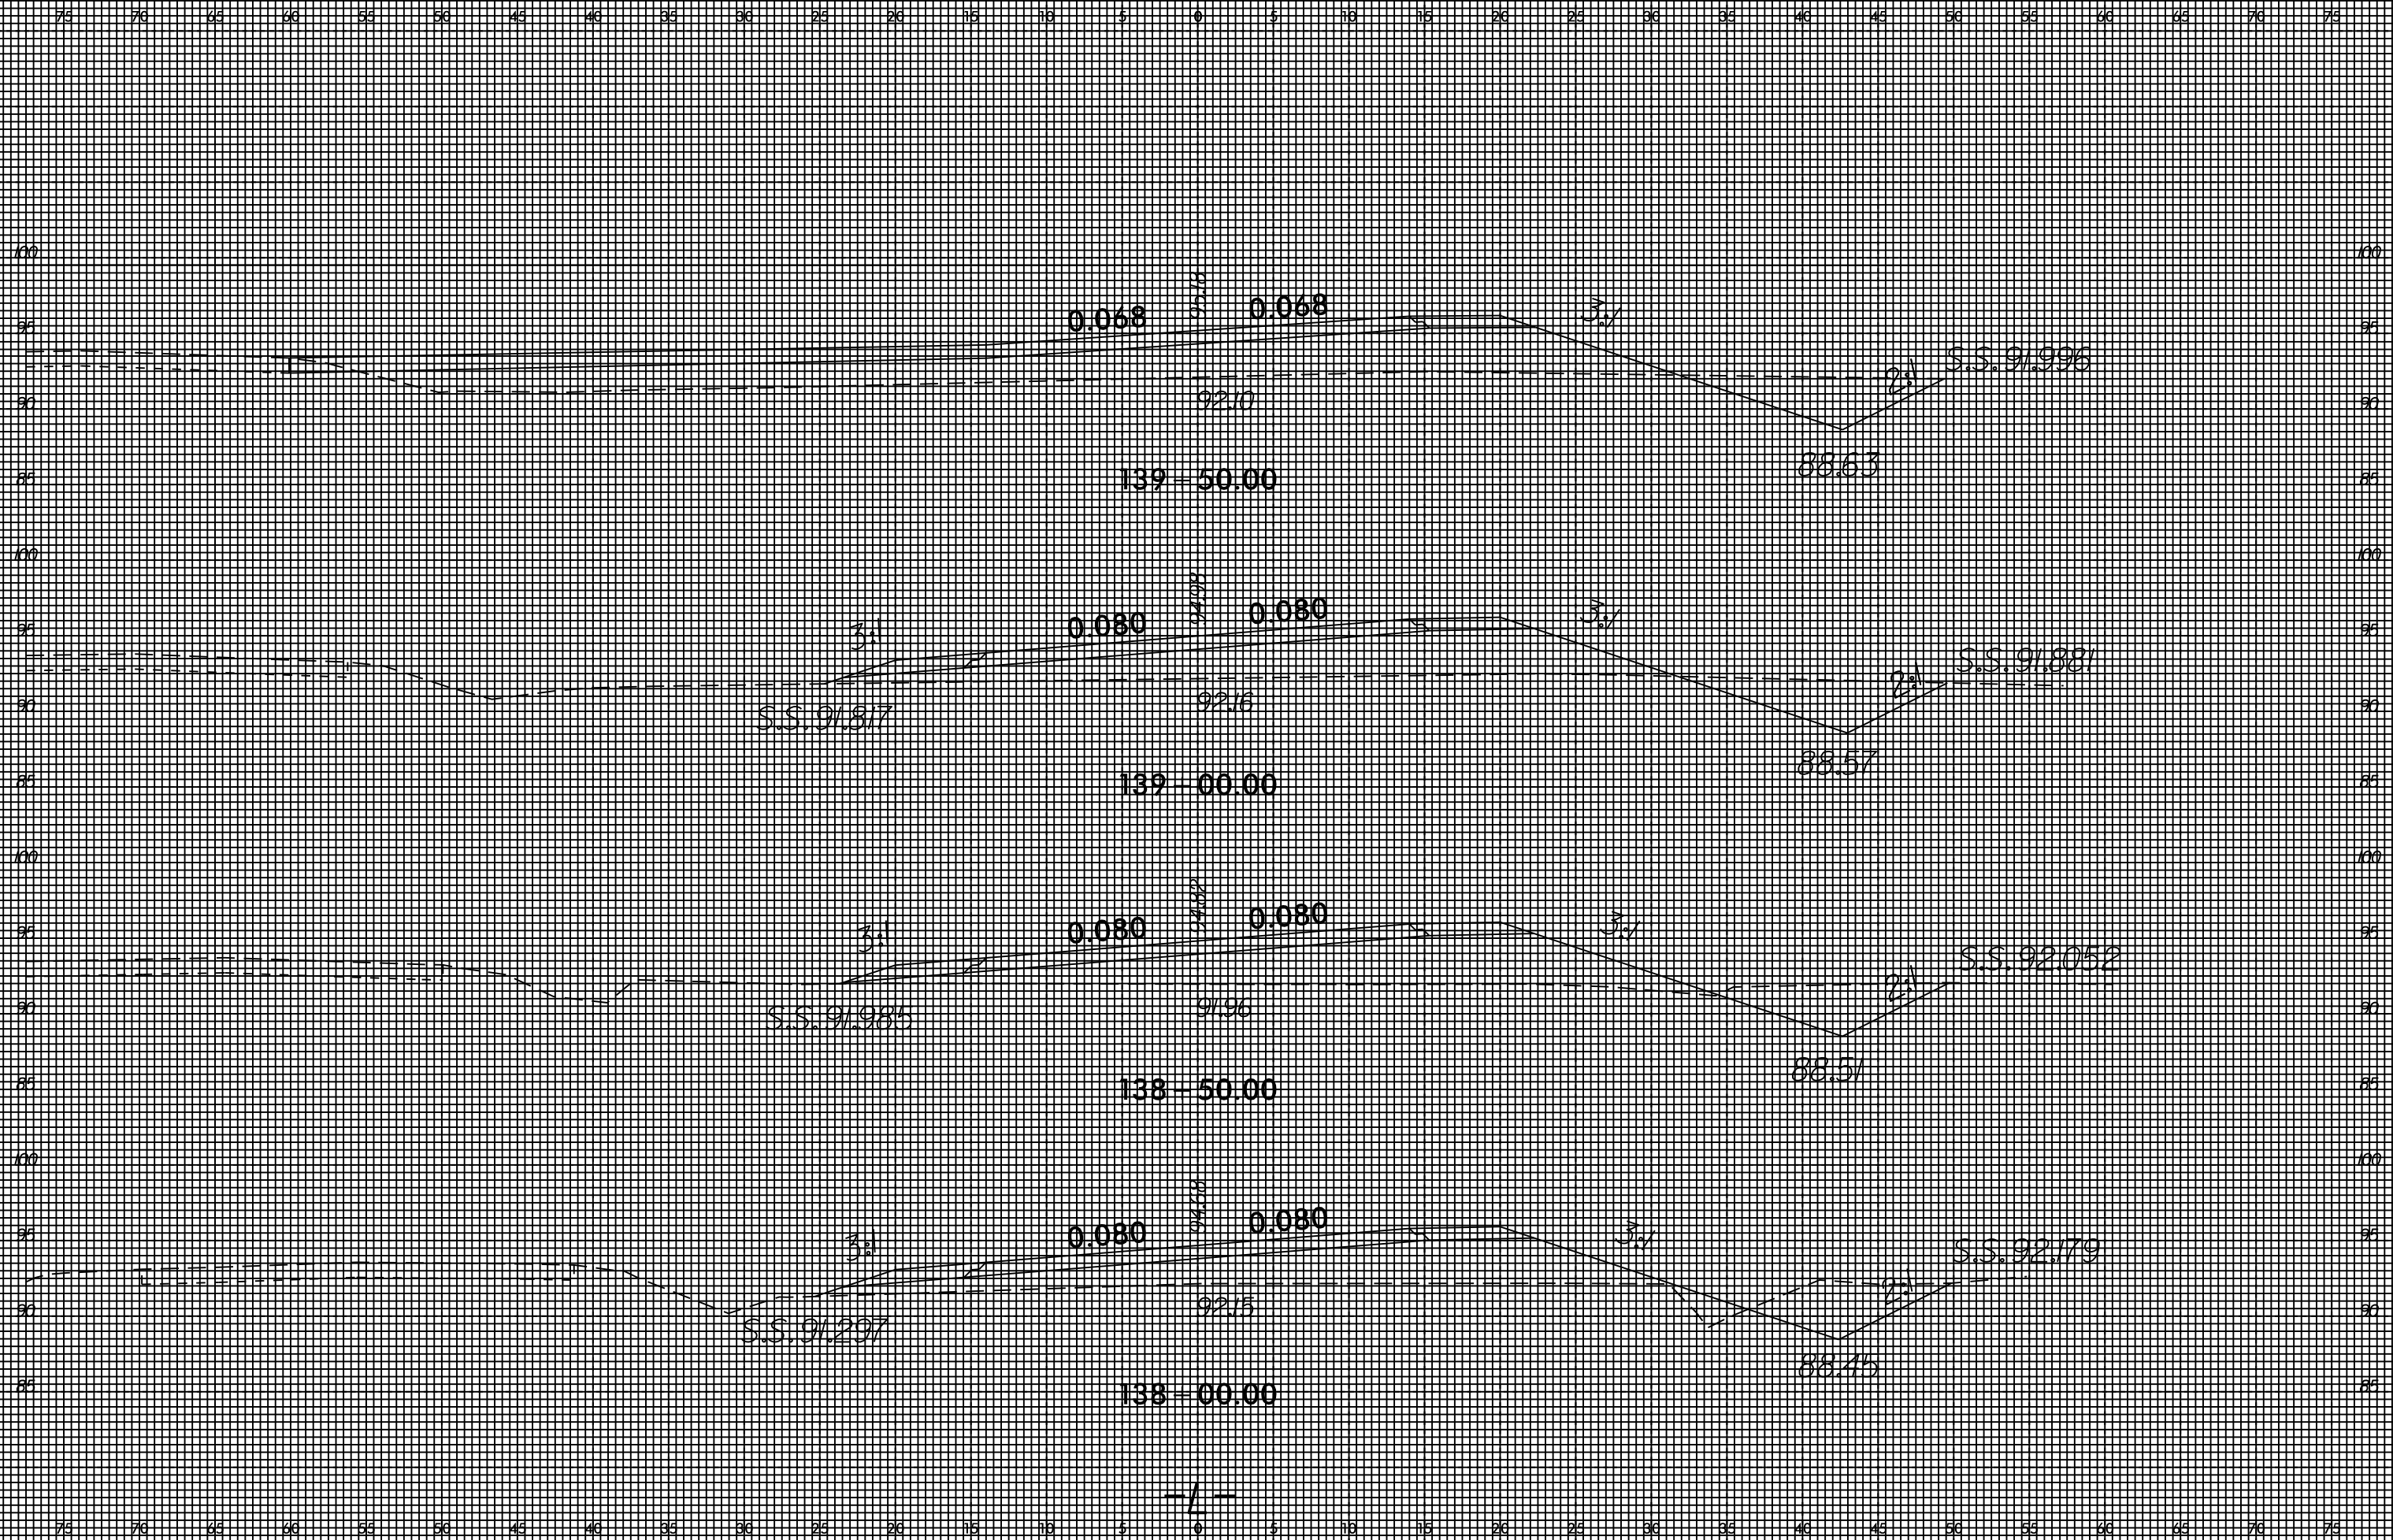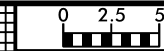

8/23/99

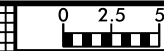


PROJ. REFERENCE NO.	SHEET NO.
W-5512	X-34

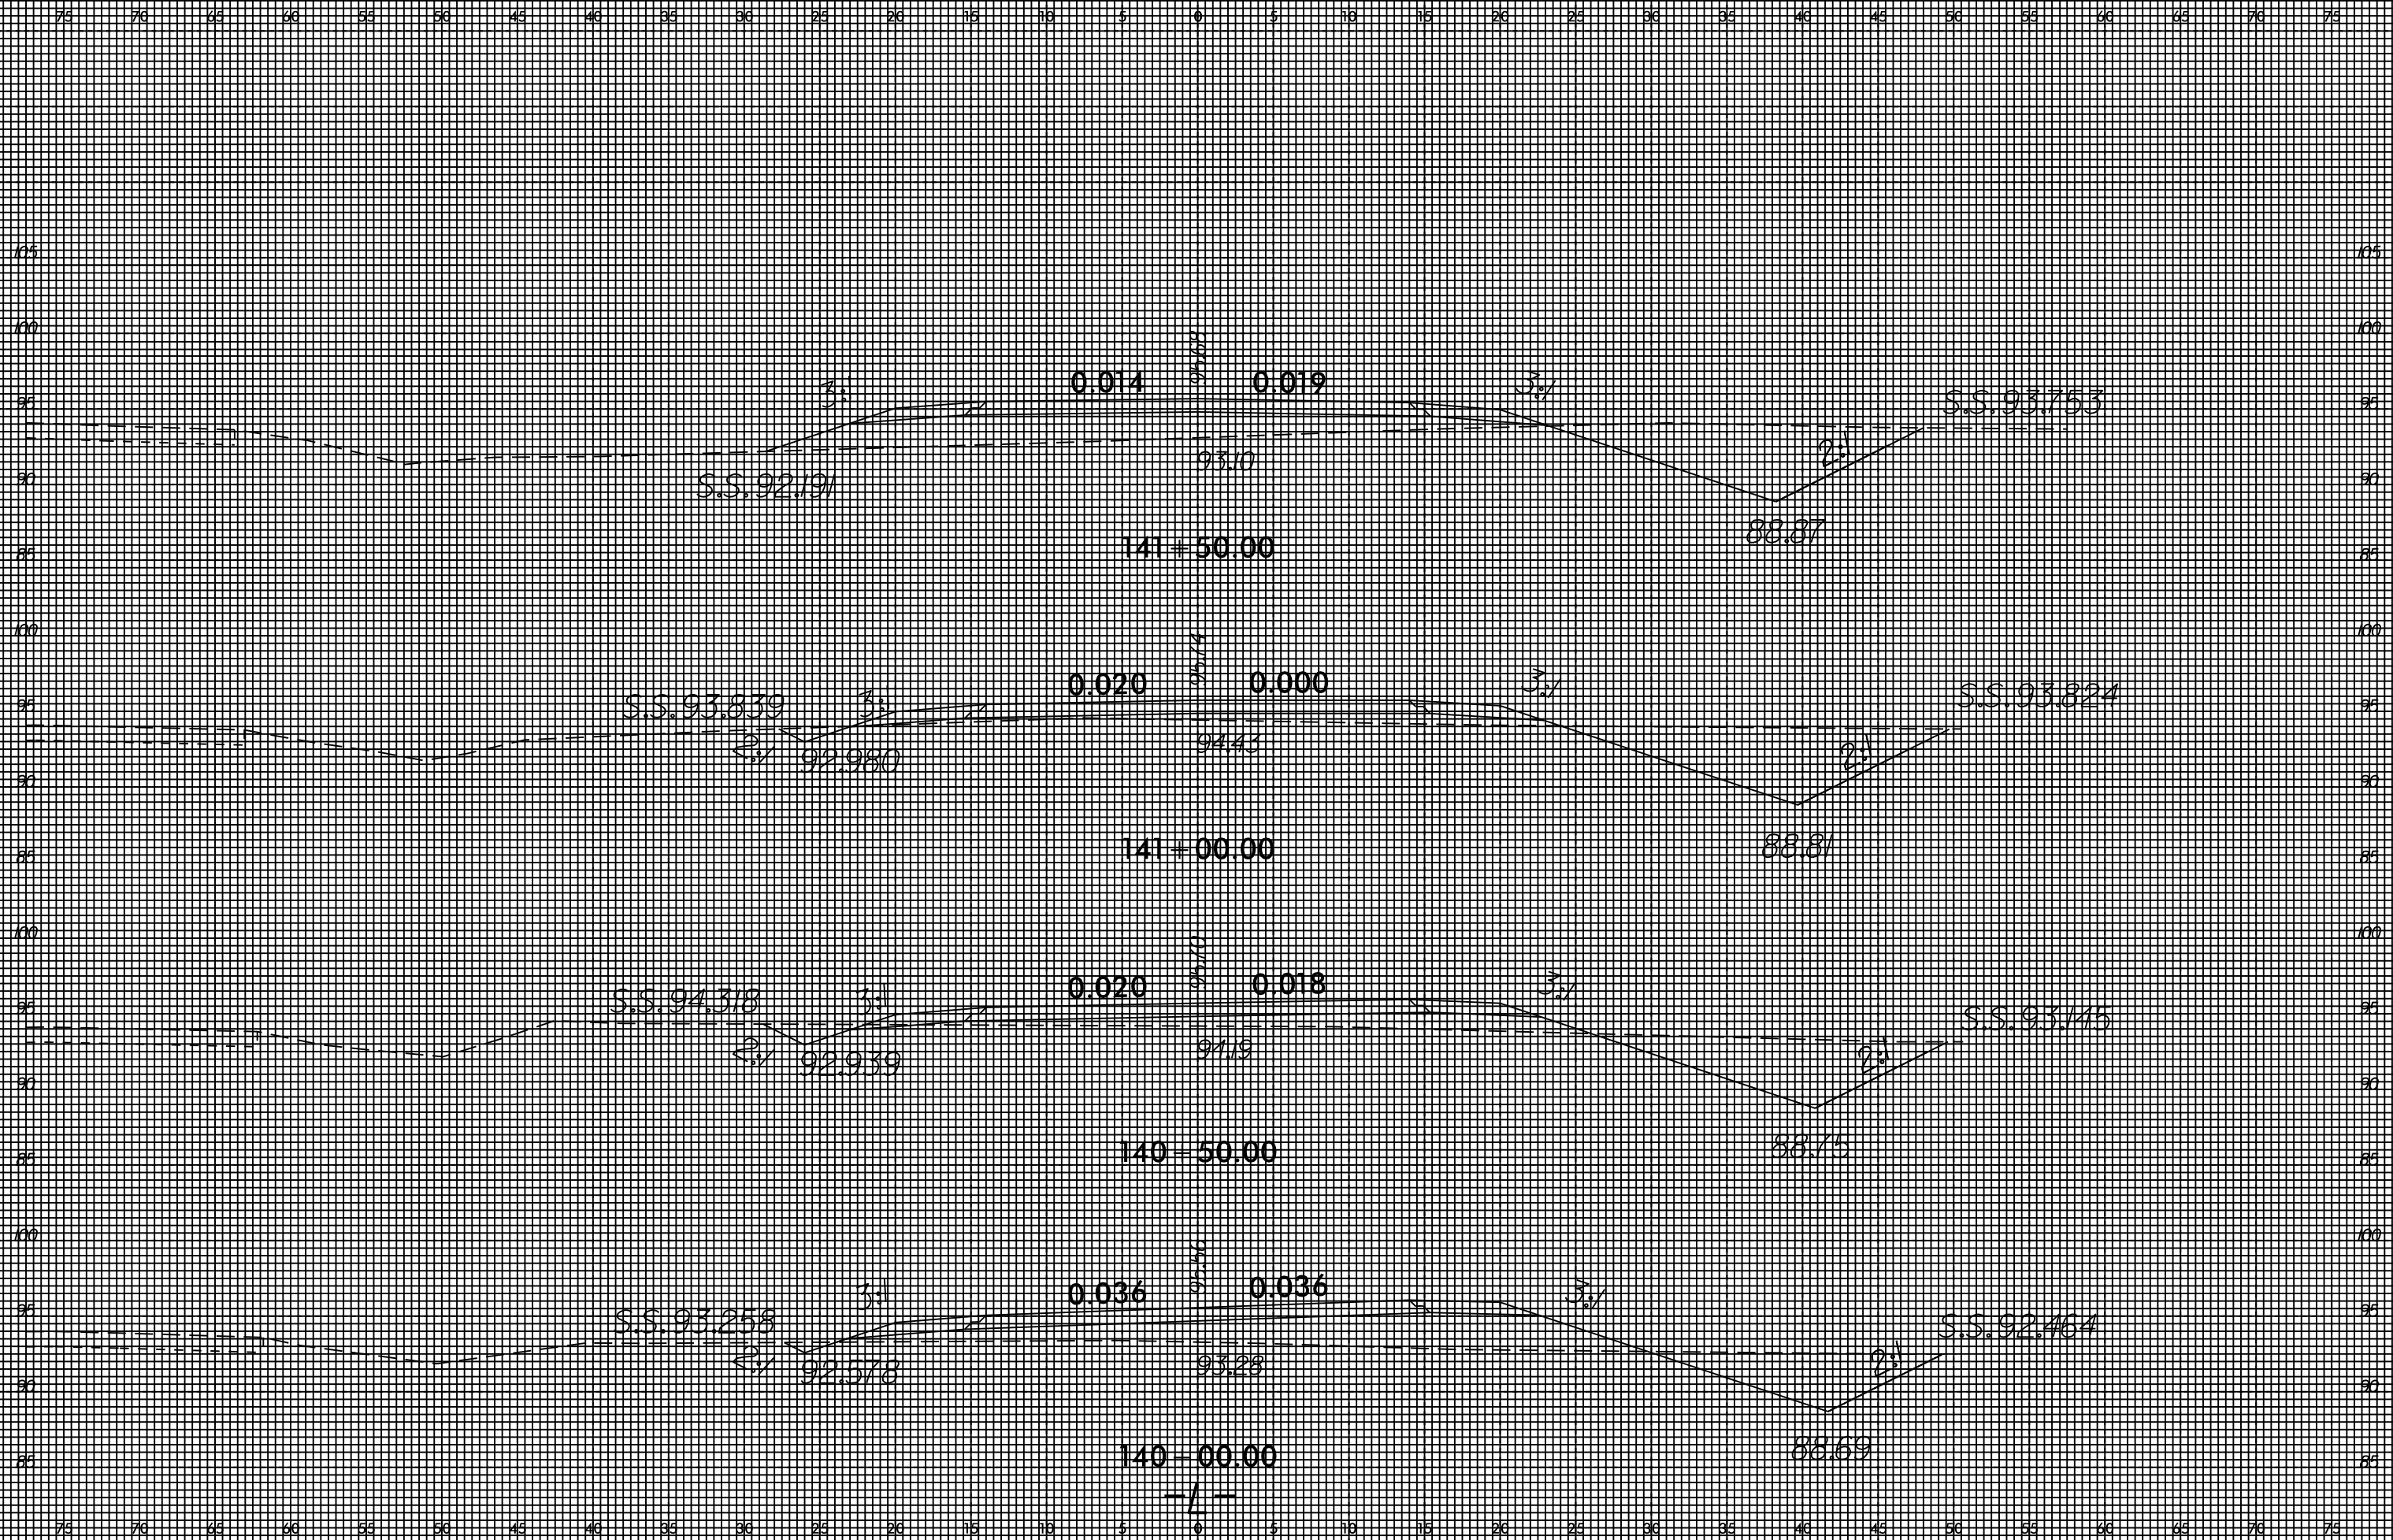


13-APR-2015 6:04 J:\W-5512\AR\99\99\W5512.RDY.XPL.L14000 R2.16500 R2.DGN 20055746



8/23/99

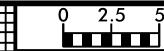


PROJ. REFERENCE NO.	SHEET NO.
W-5512	X-35

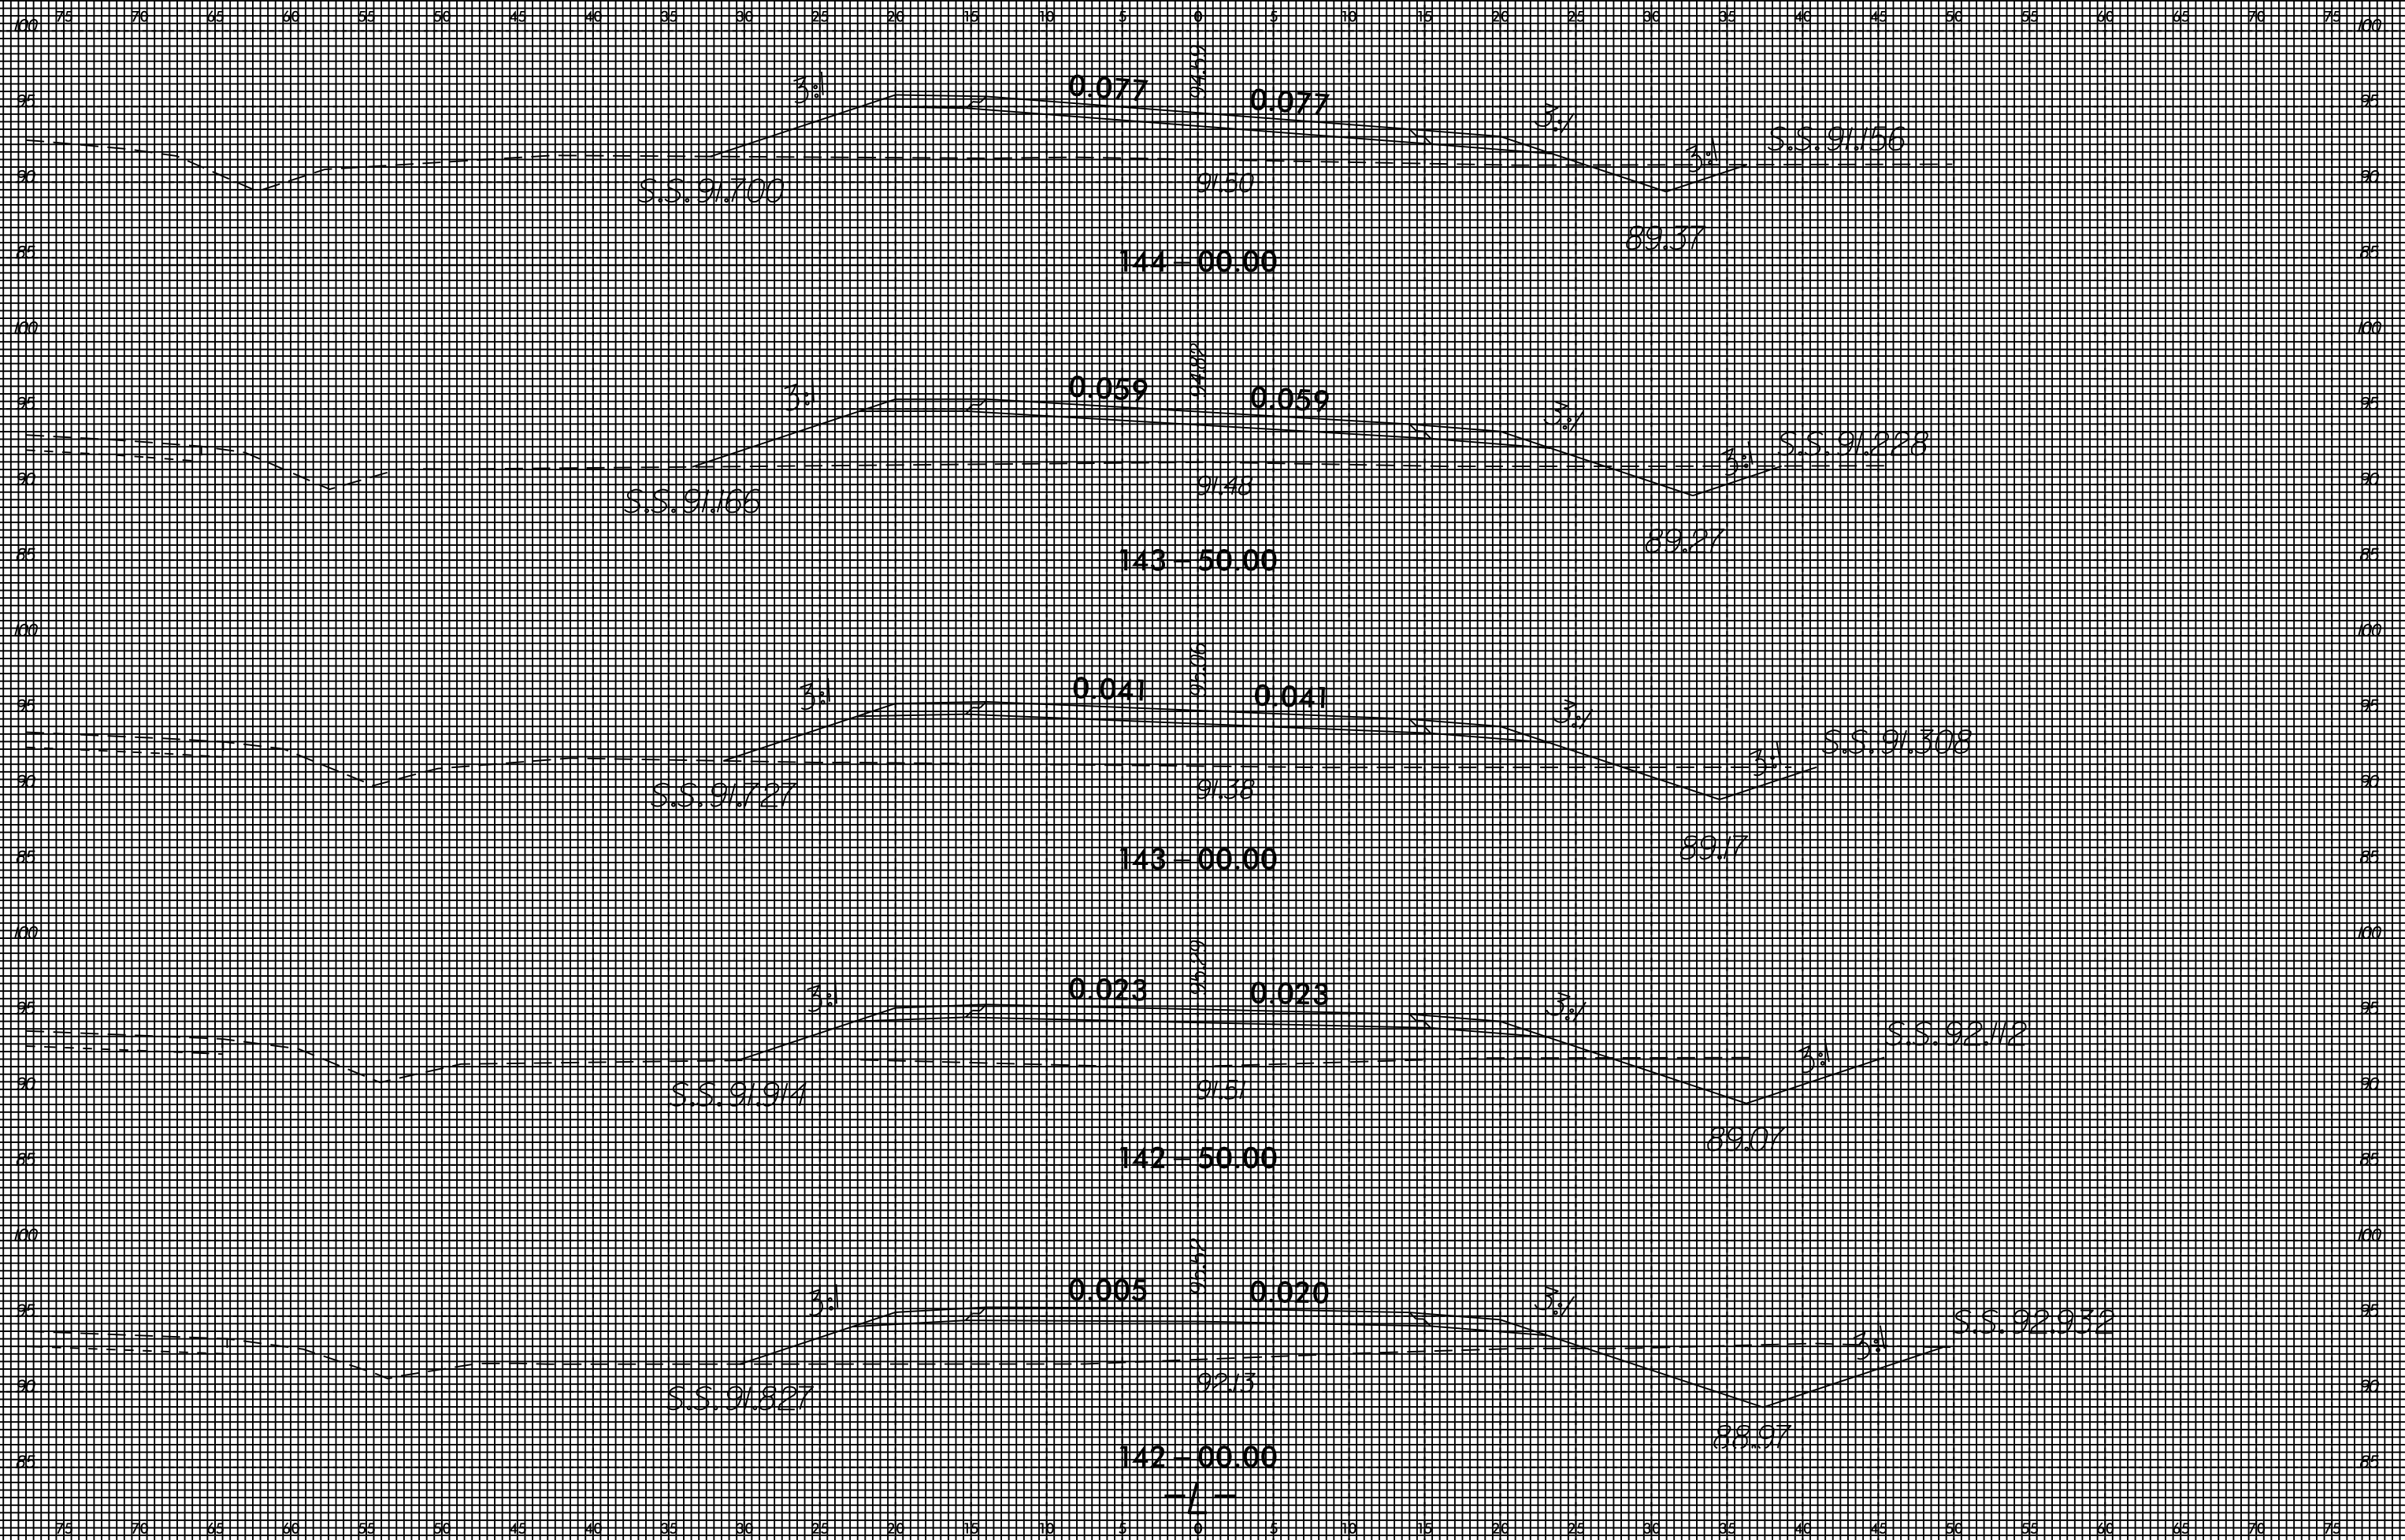


13-APR-2015 6:04  
 J:\N\5512\AR\99\W5512.RDY.XPL.L14000 R2.16500 R2.DGN  
 20055746

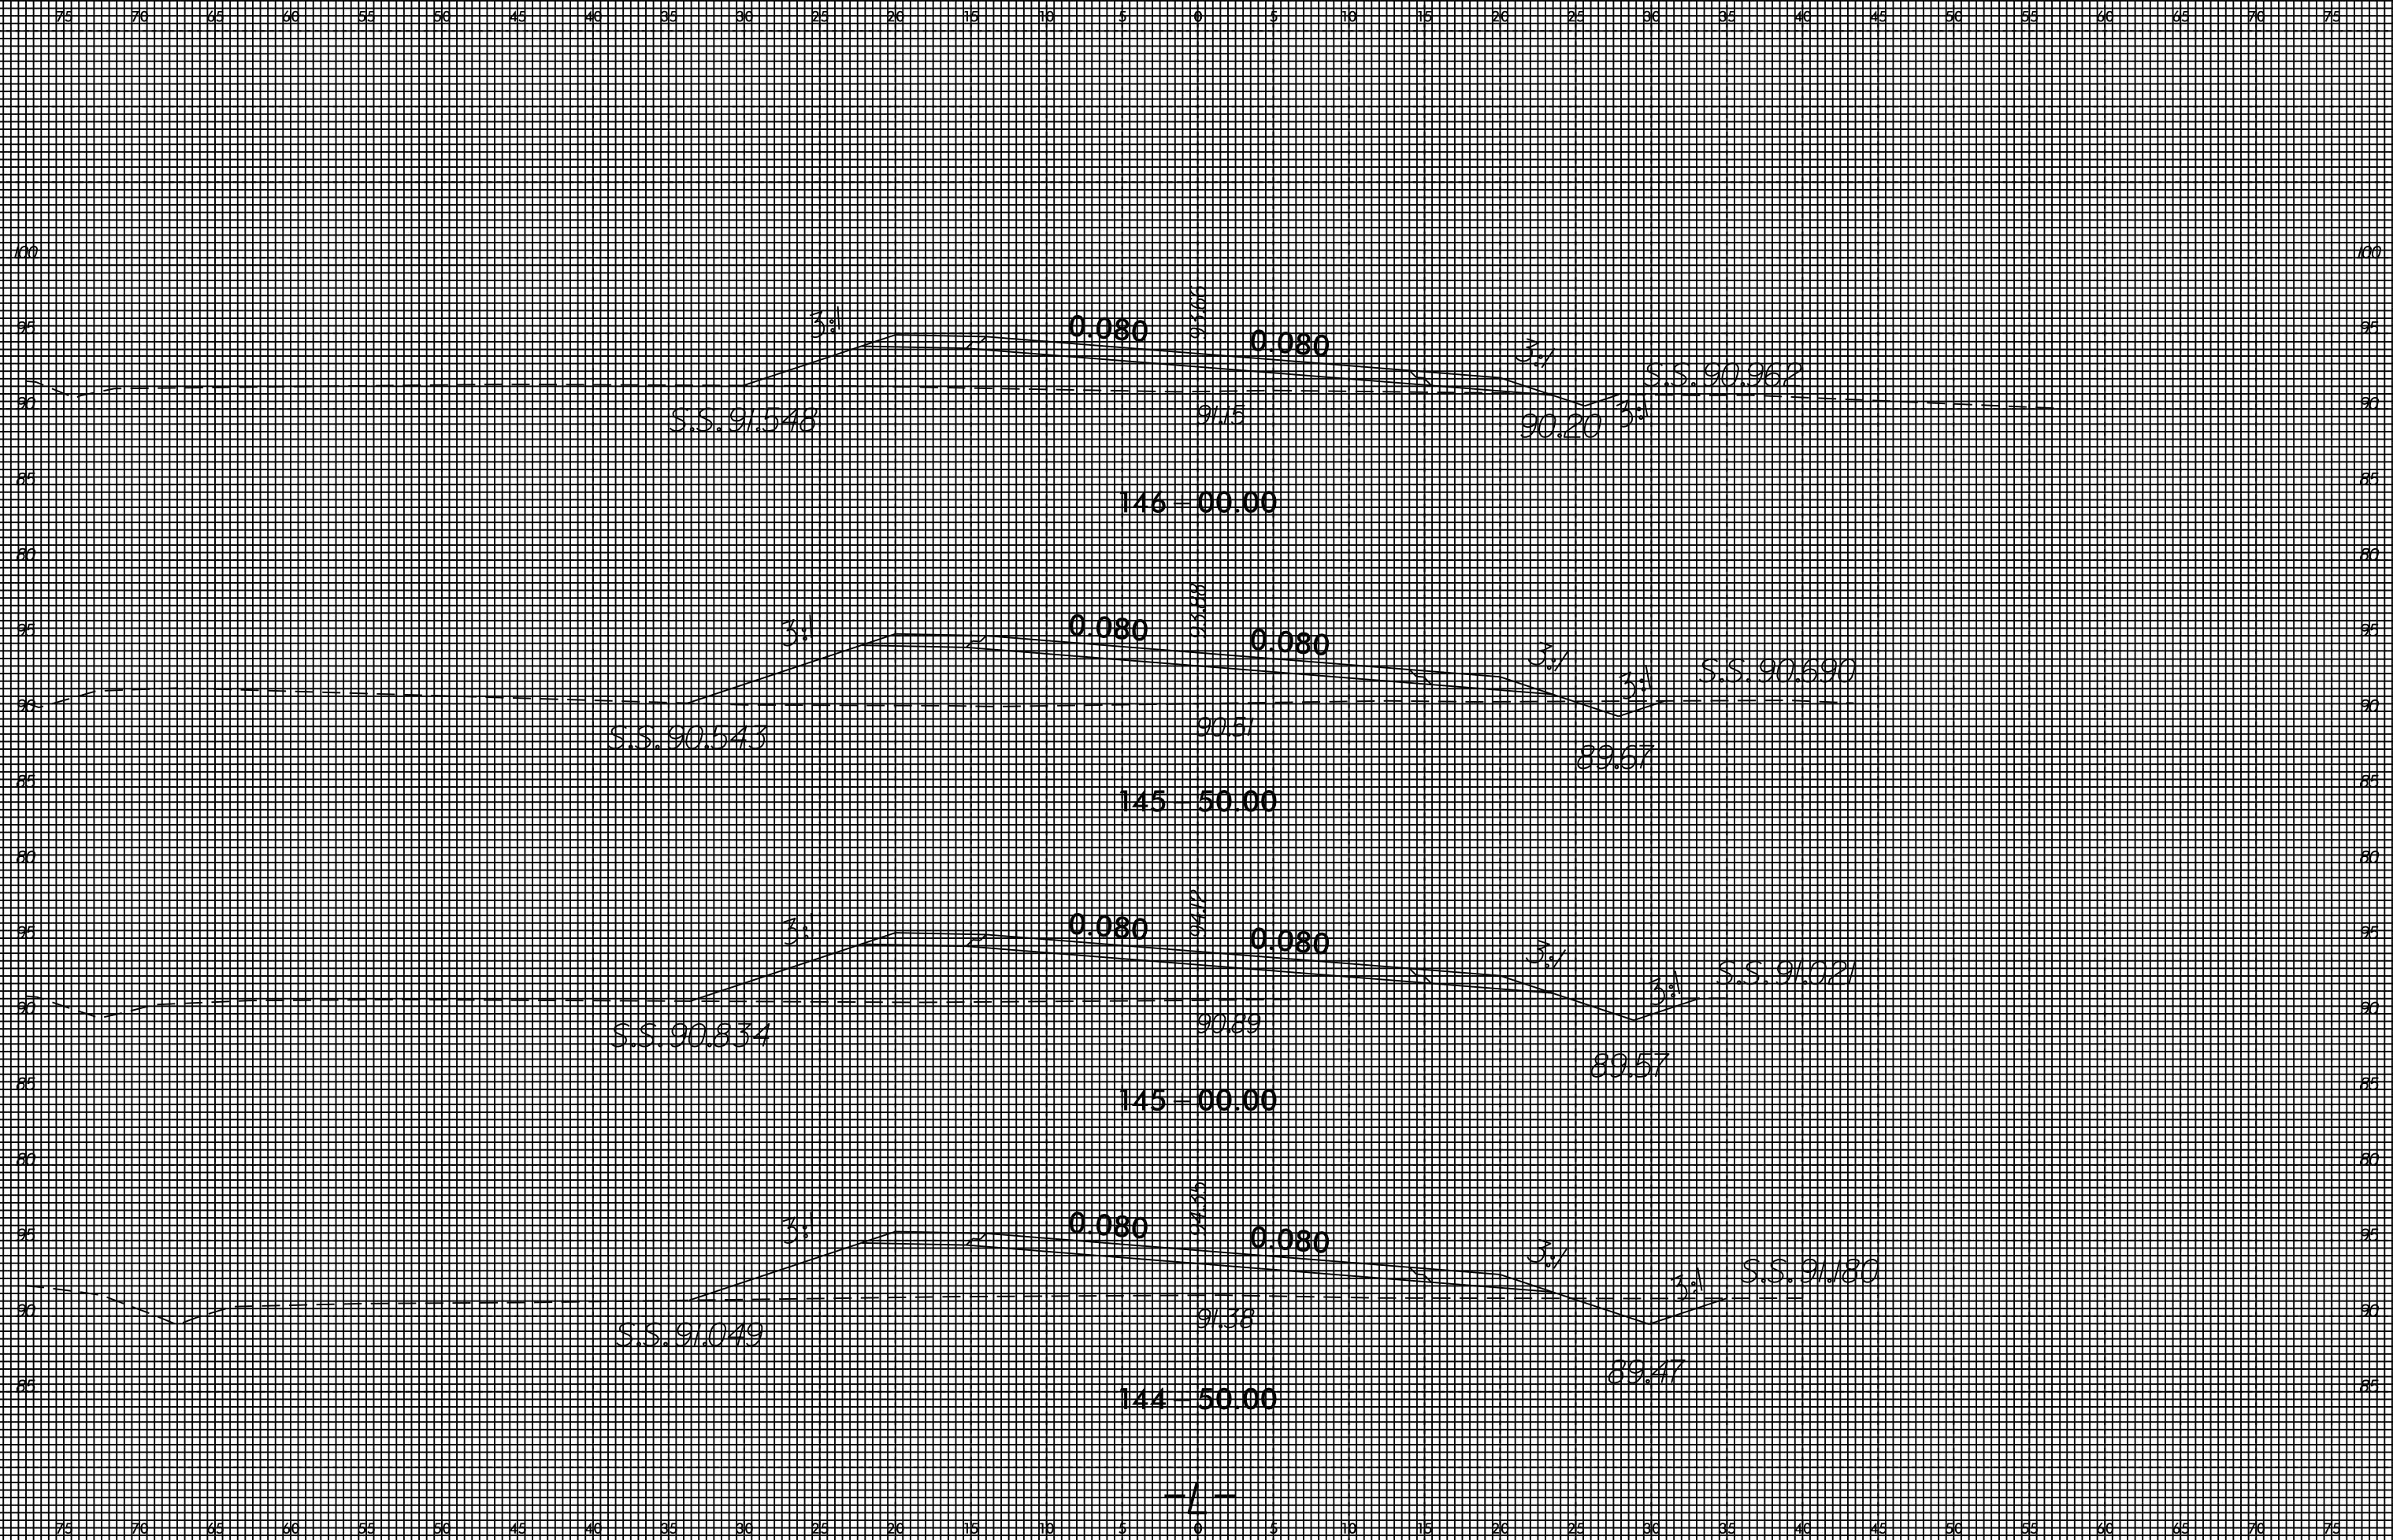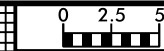

8/23/99

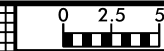

PROJ. REFERENCE NO.	SHEET NO.
W-5512	X-37

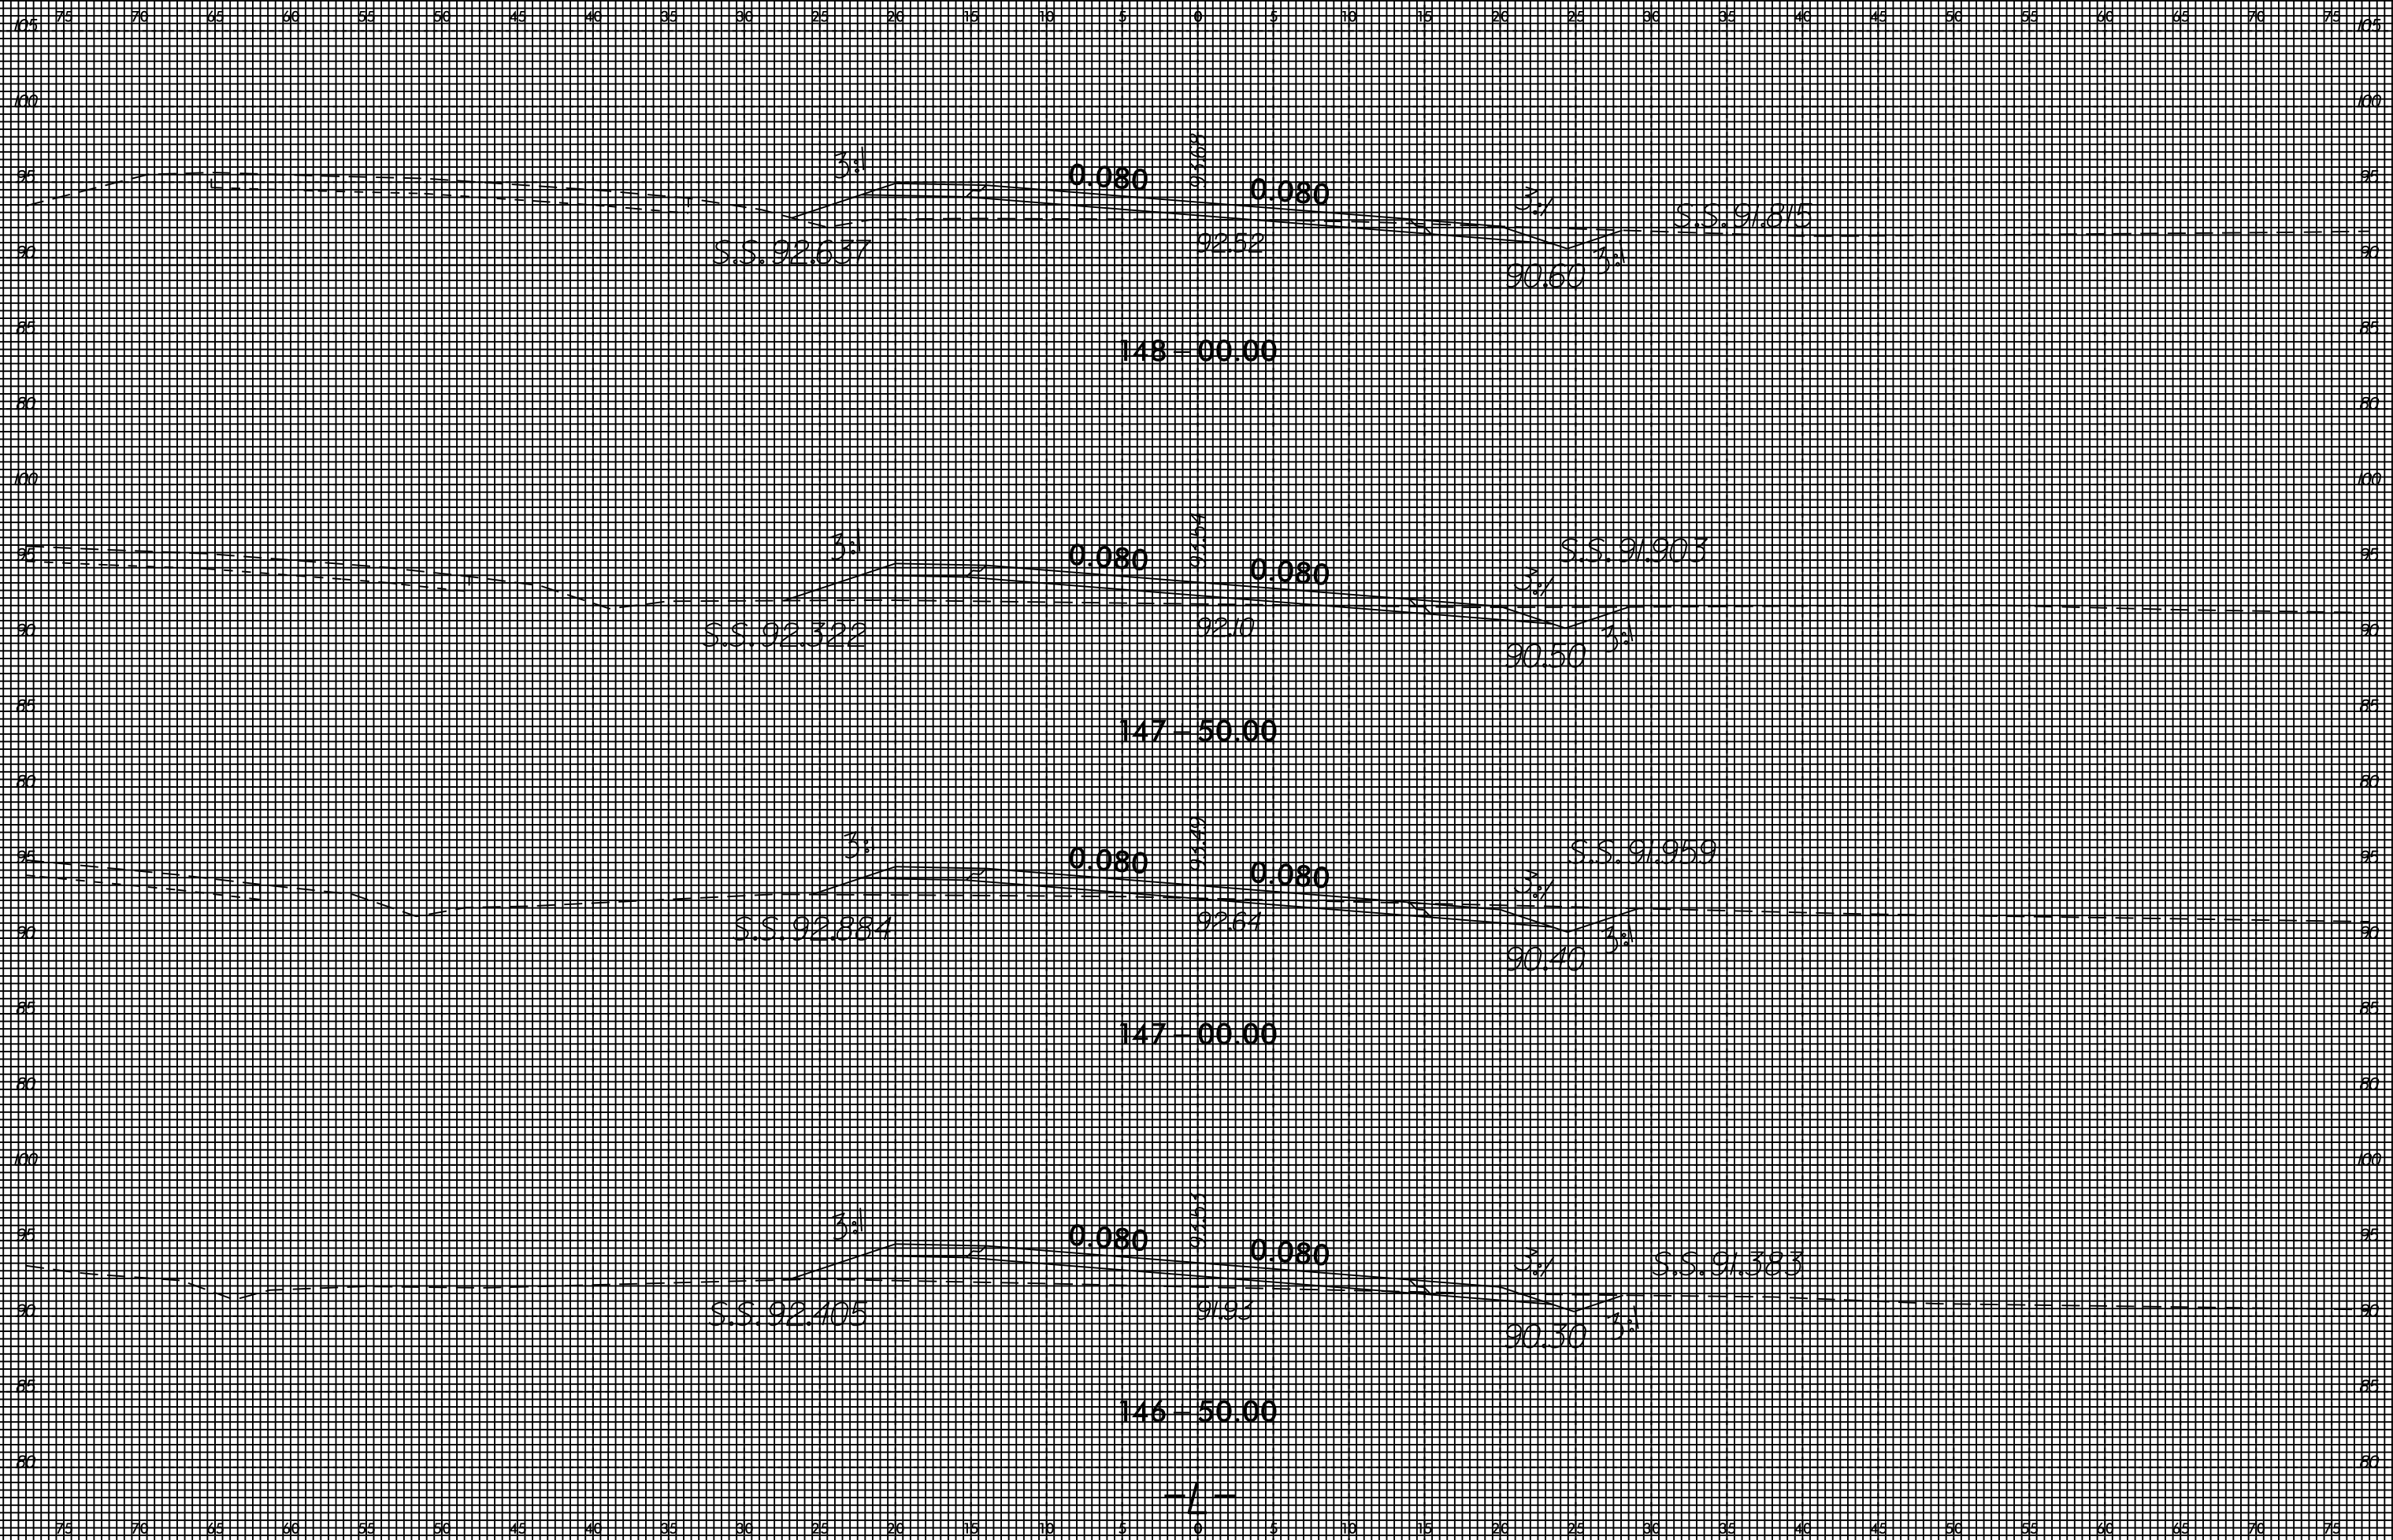


13-APR-2015 6:04  
 J:\N\5512\AR\99\99\SS\W5512.RDY.XPL.L14000 R2.16500 R2.DGN  
 20055746





8/23/99




PROJ. REFERENCE NO.	SHEET NO.
W-5512	X-38

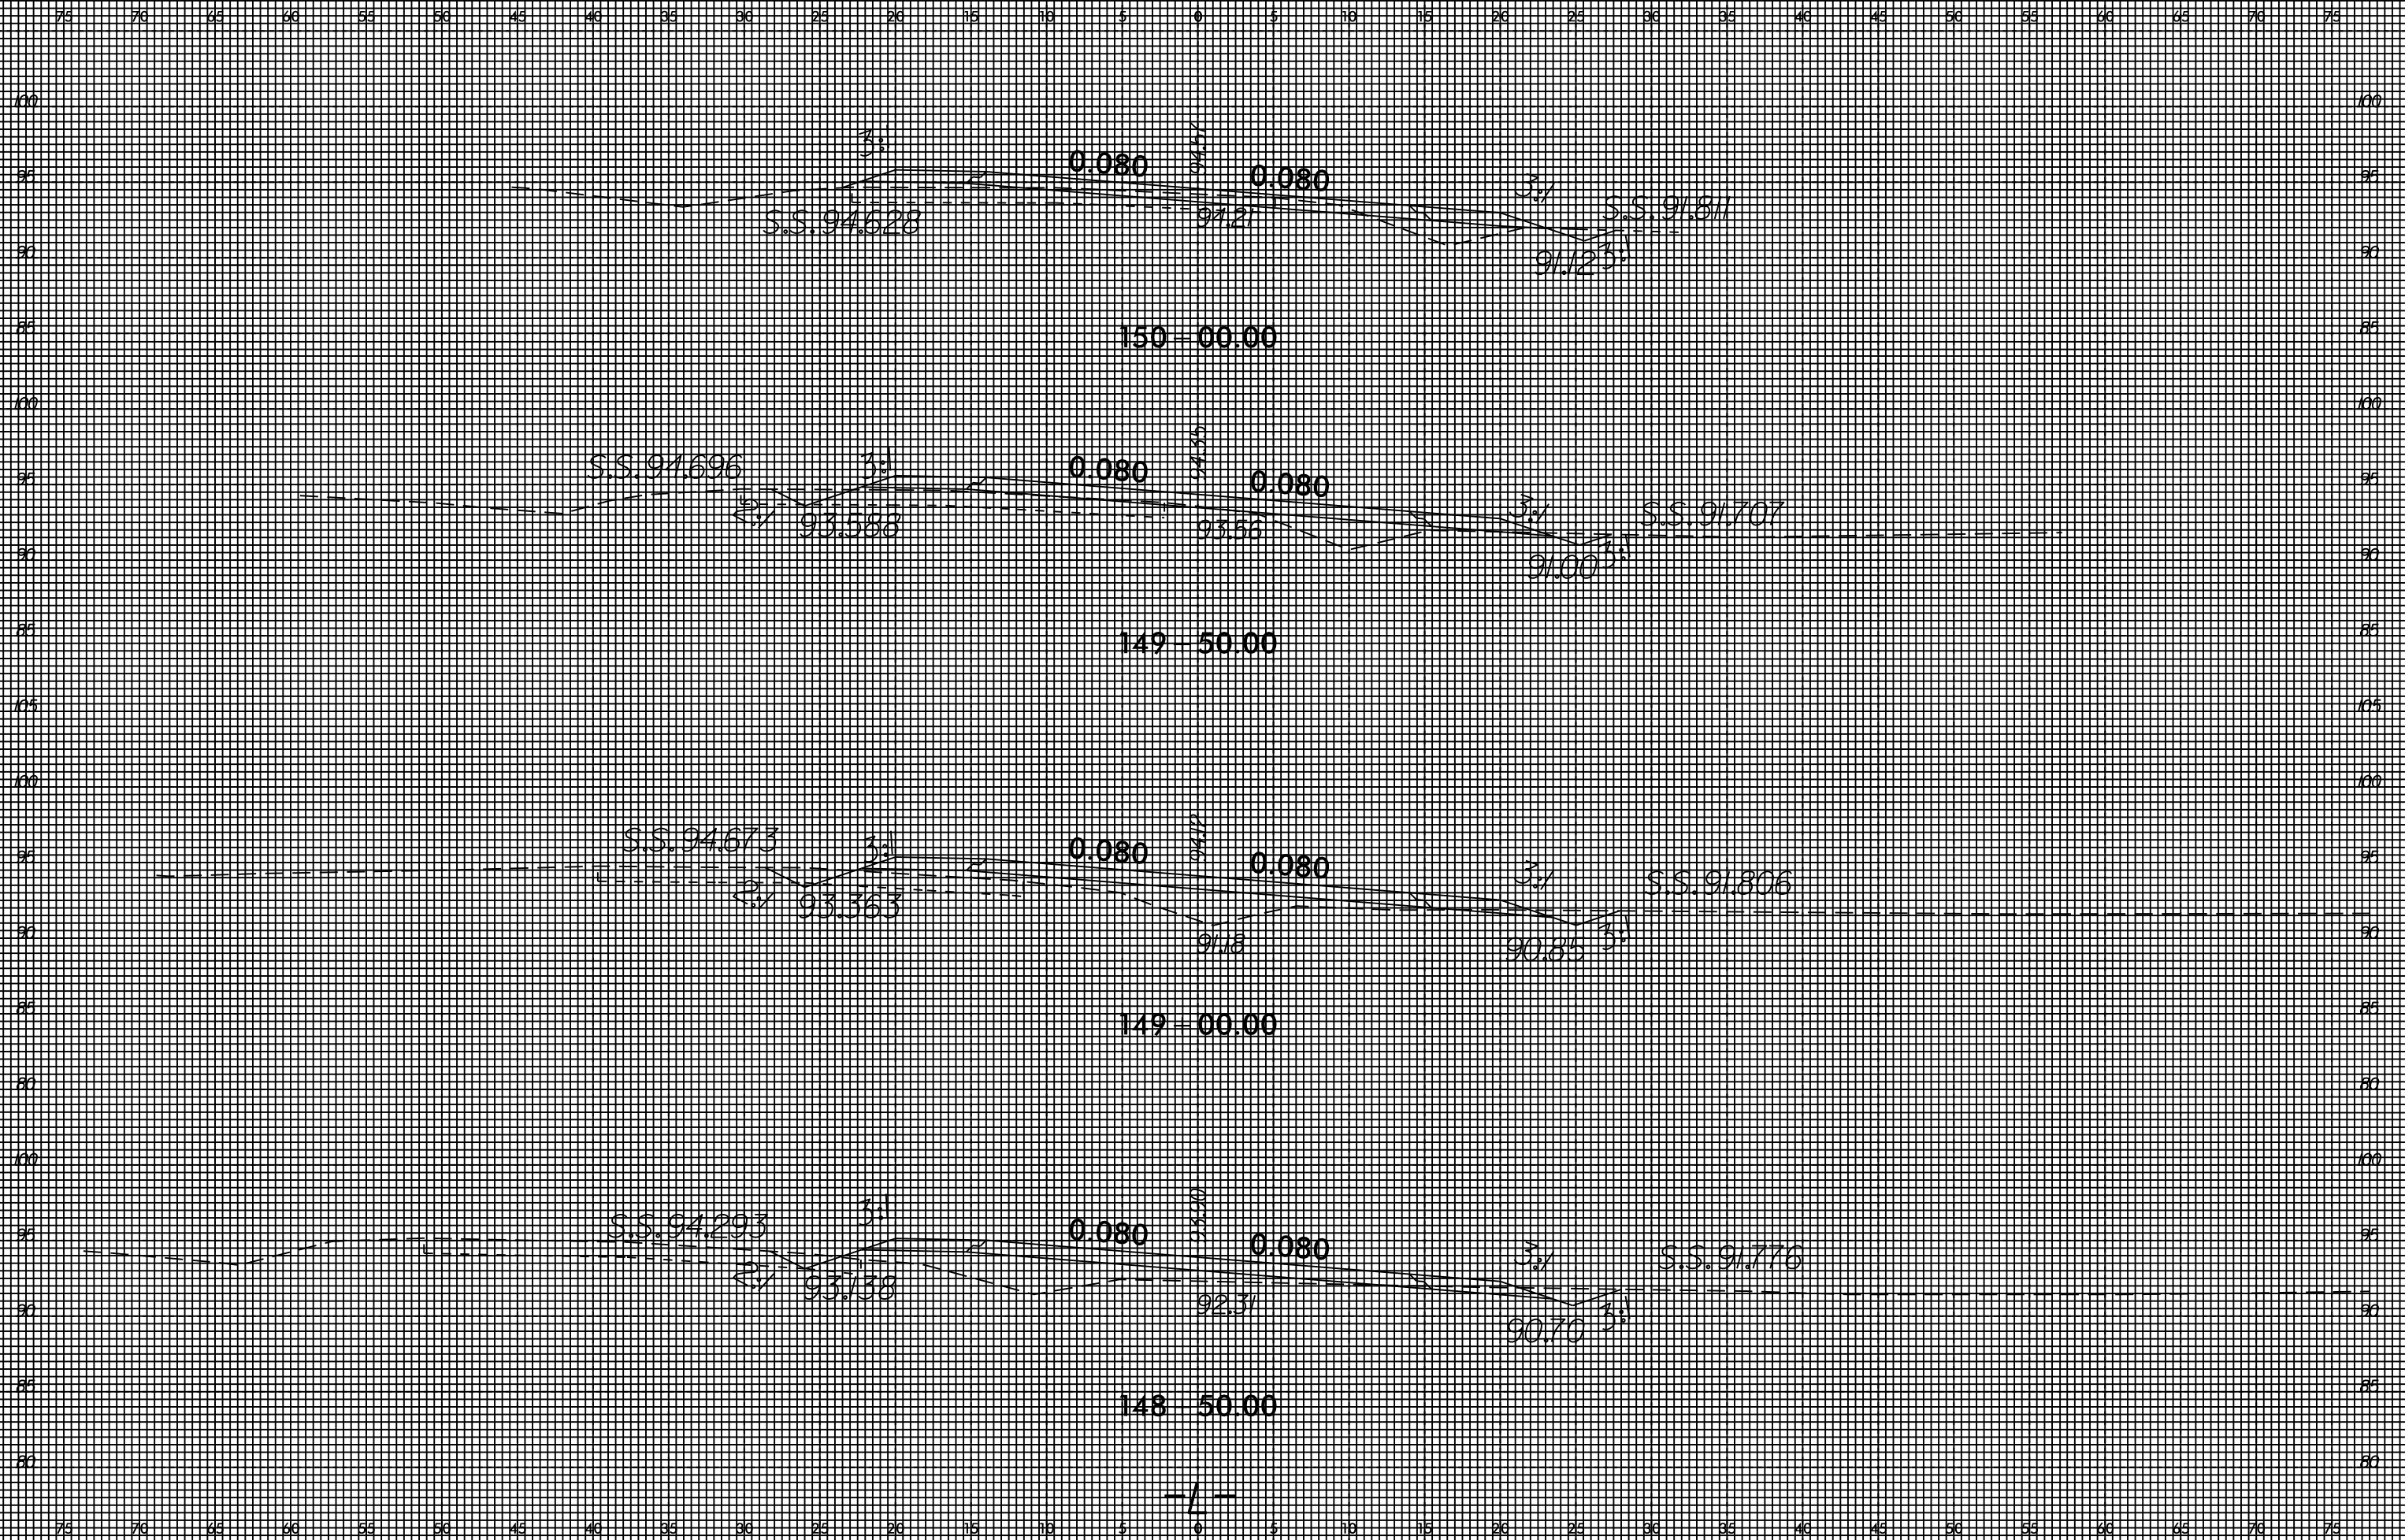


13-APR-2015 6:04 J:\W-5512\AR\99\W5512.RDY.XPL.L14000 R2.16500 R2.DGN 20055746 at 7080511

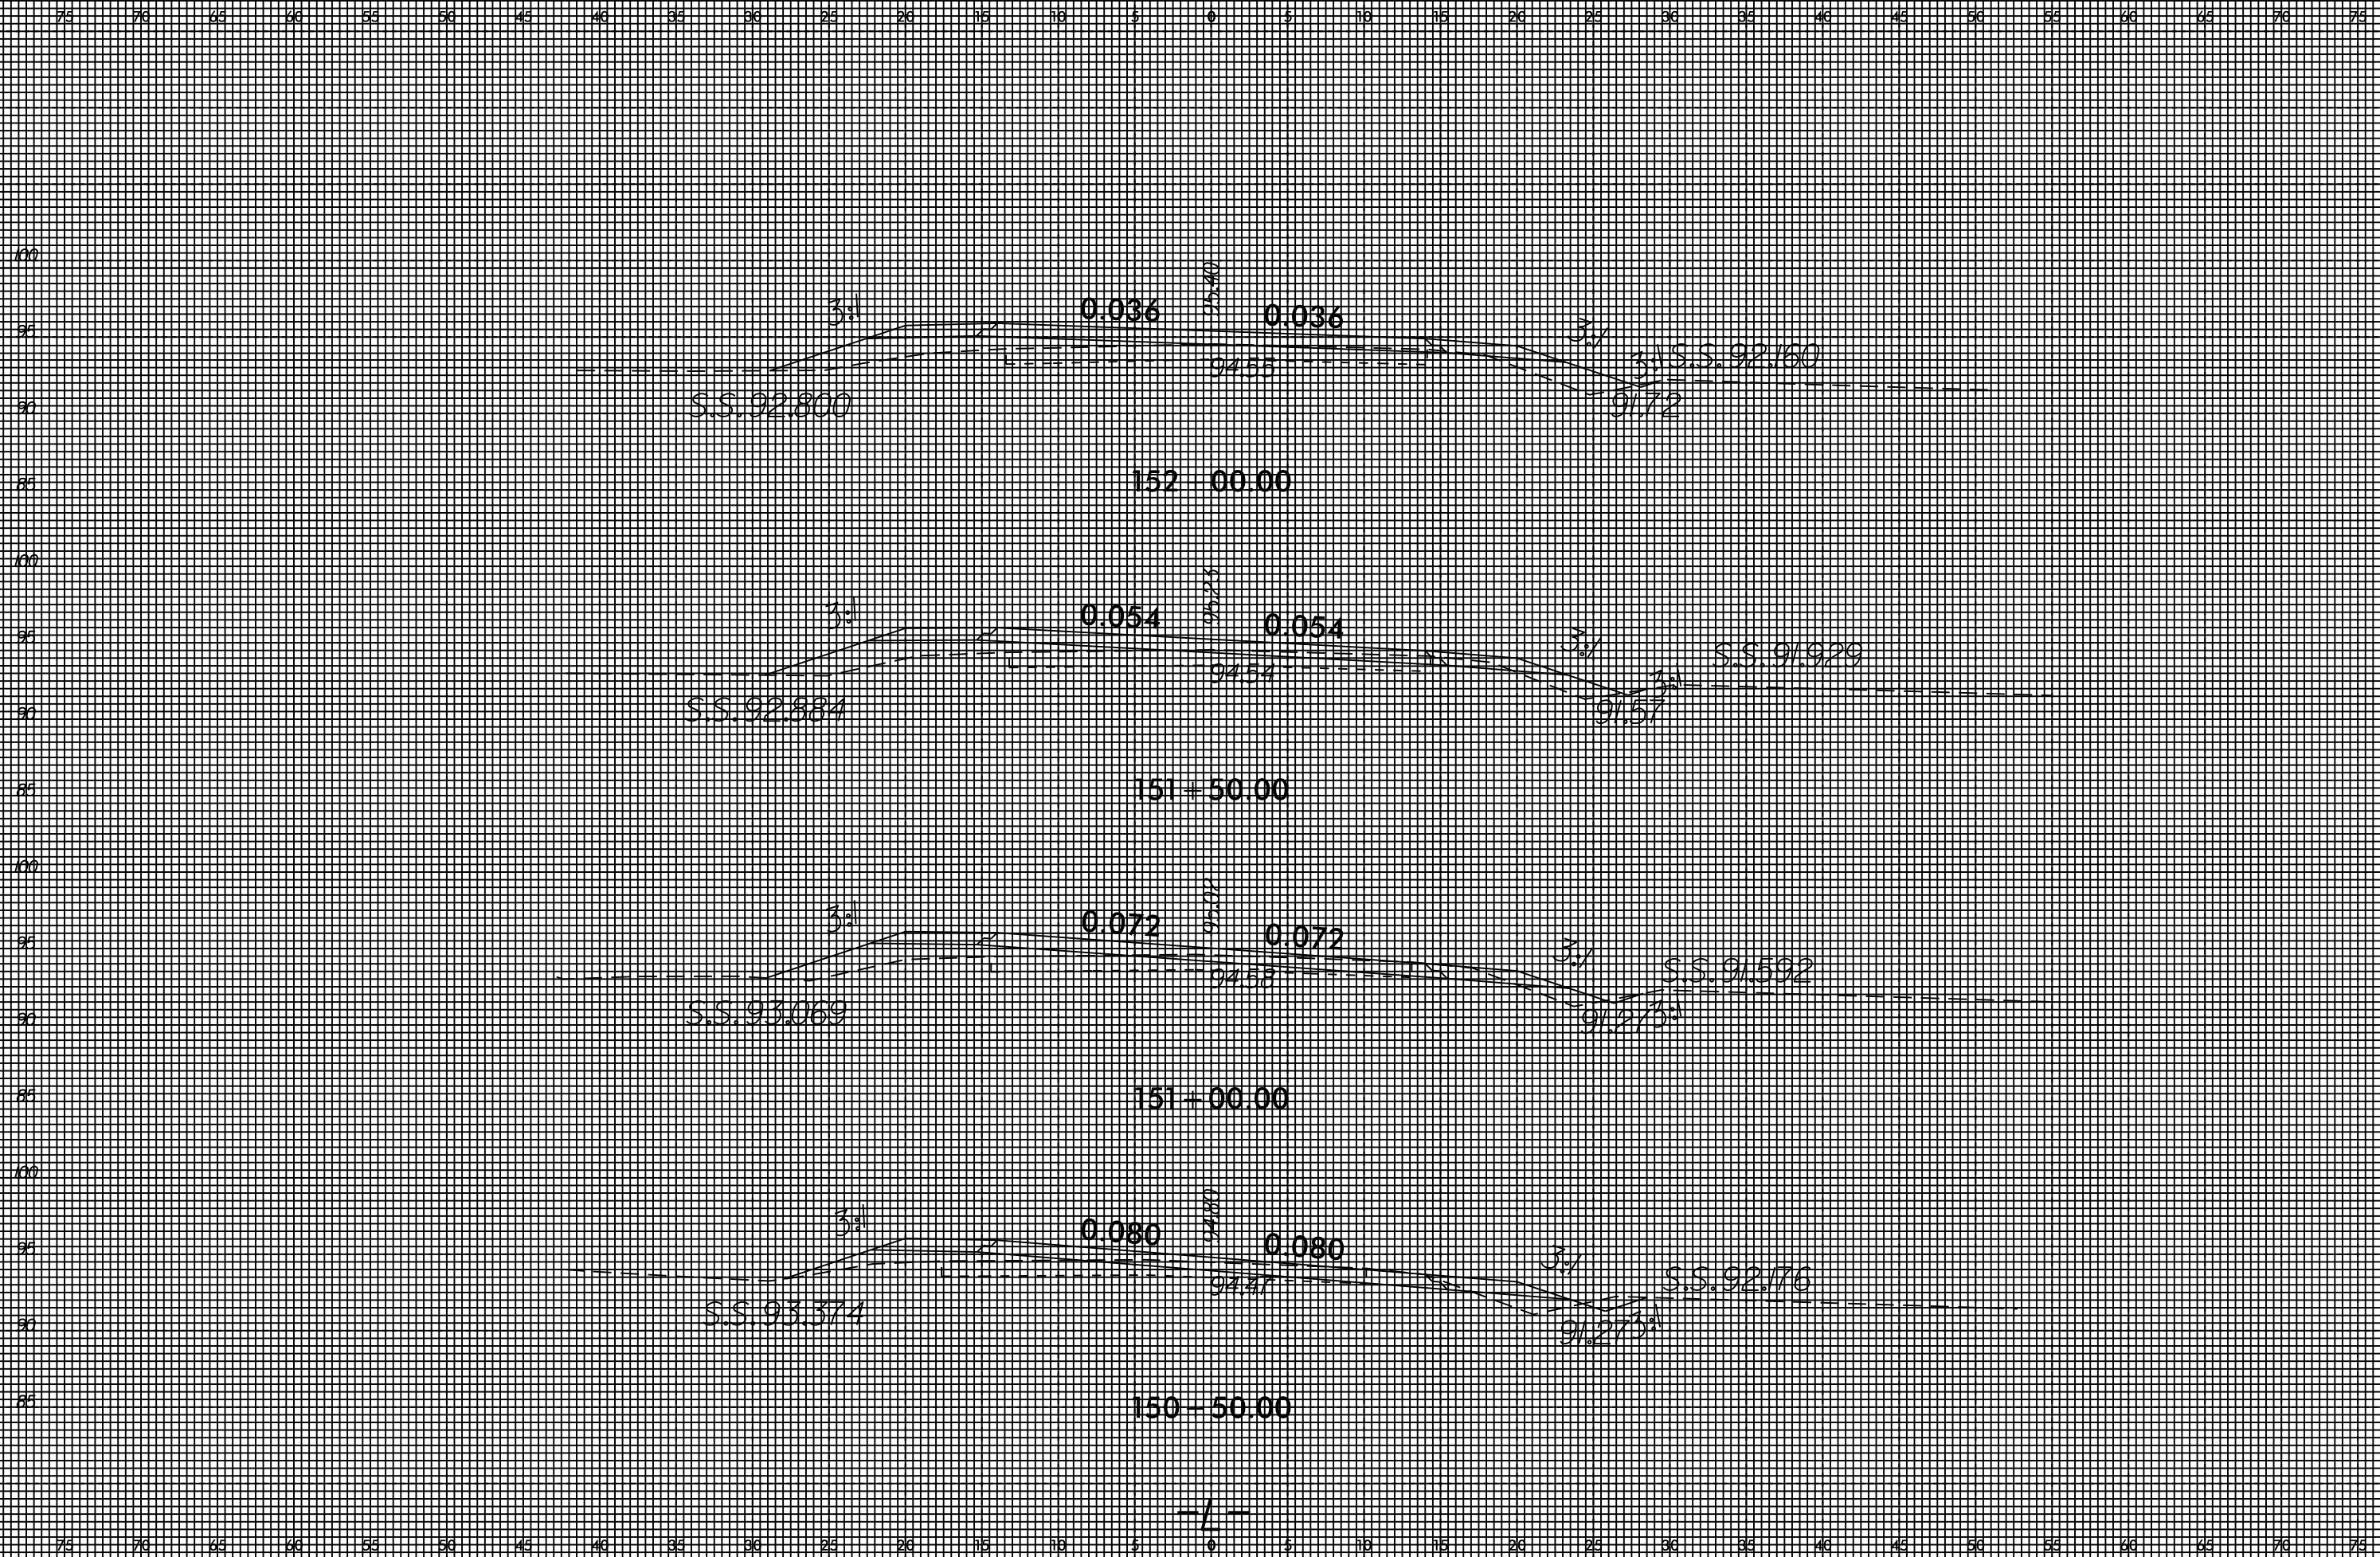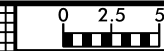


8/23/99


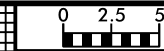




PROJ. REFERENCE NO.	SHEET NO.
W-5512	X-40

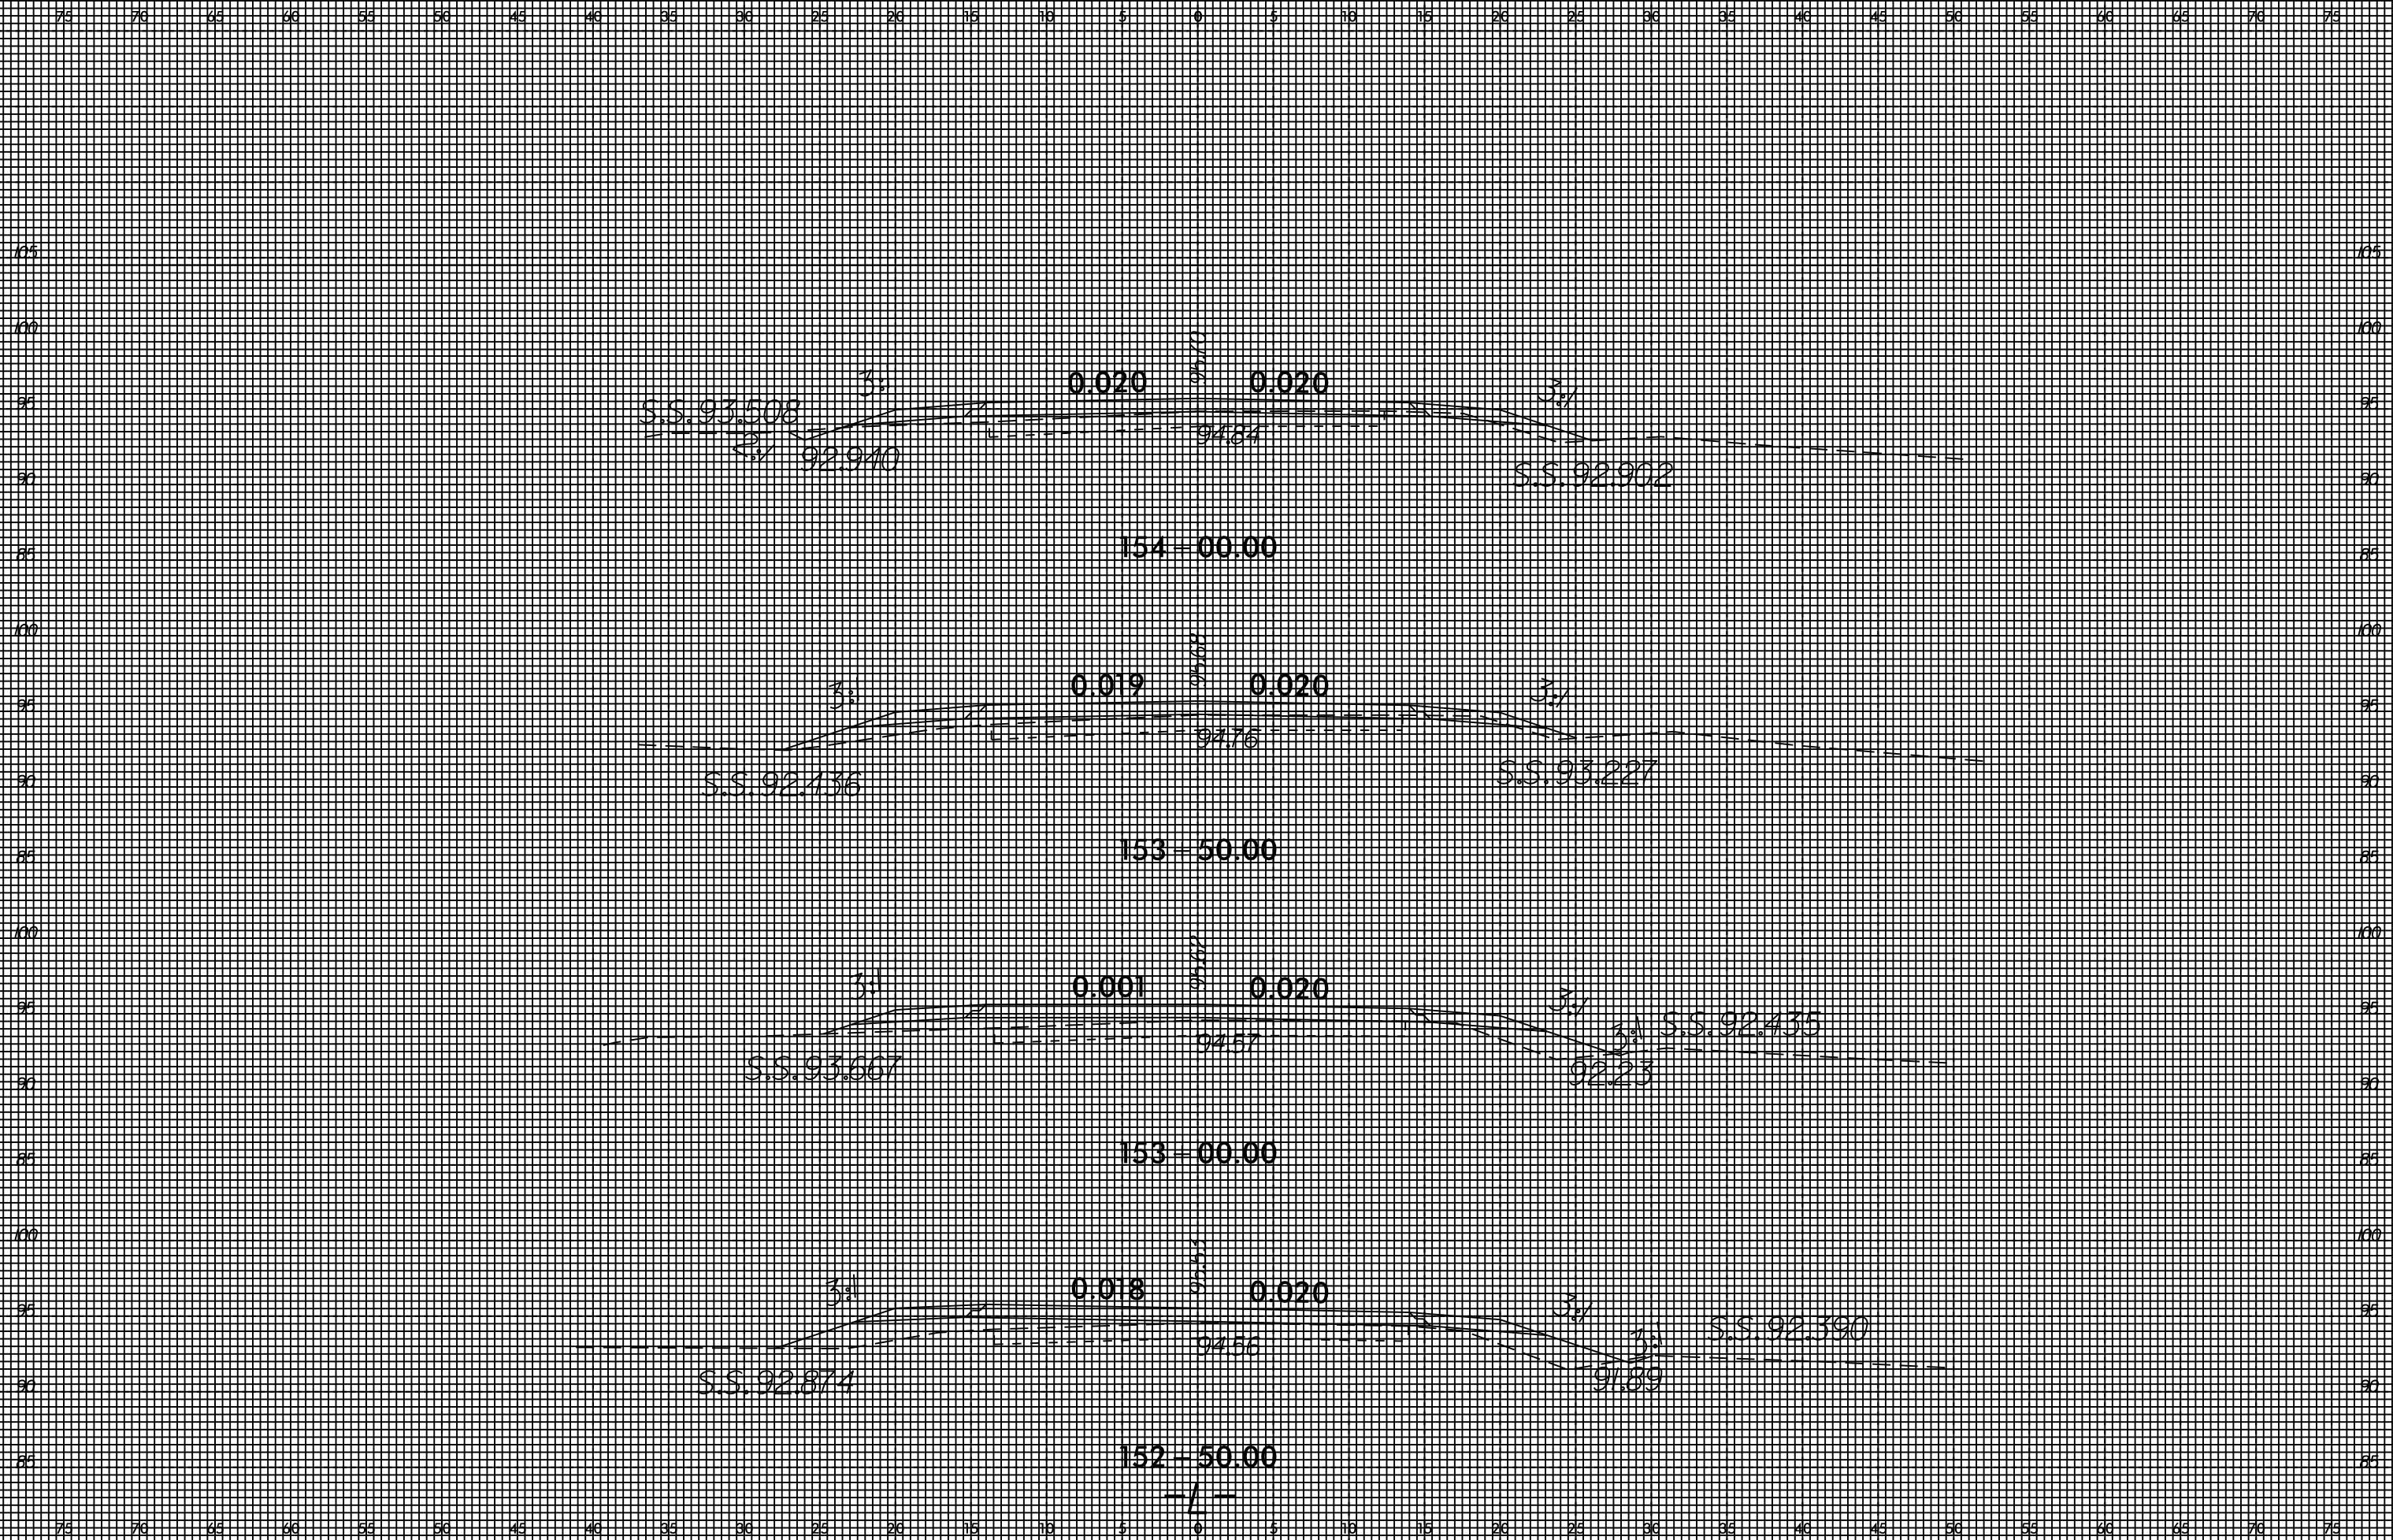


13-APR-2015 6:04 J:\W-5512\AR\99\99\SS\W5512.RDY.XPL.L.14000 R2.16500 R2.DGN 20055746

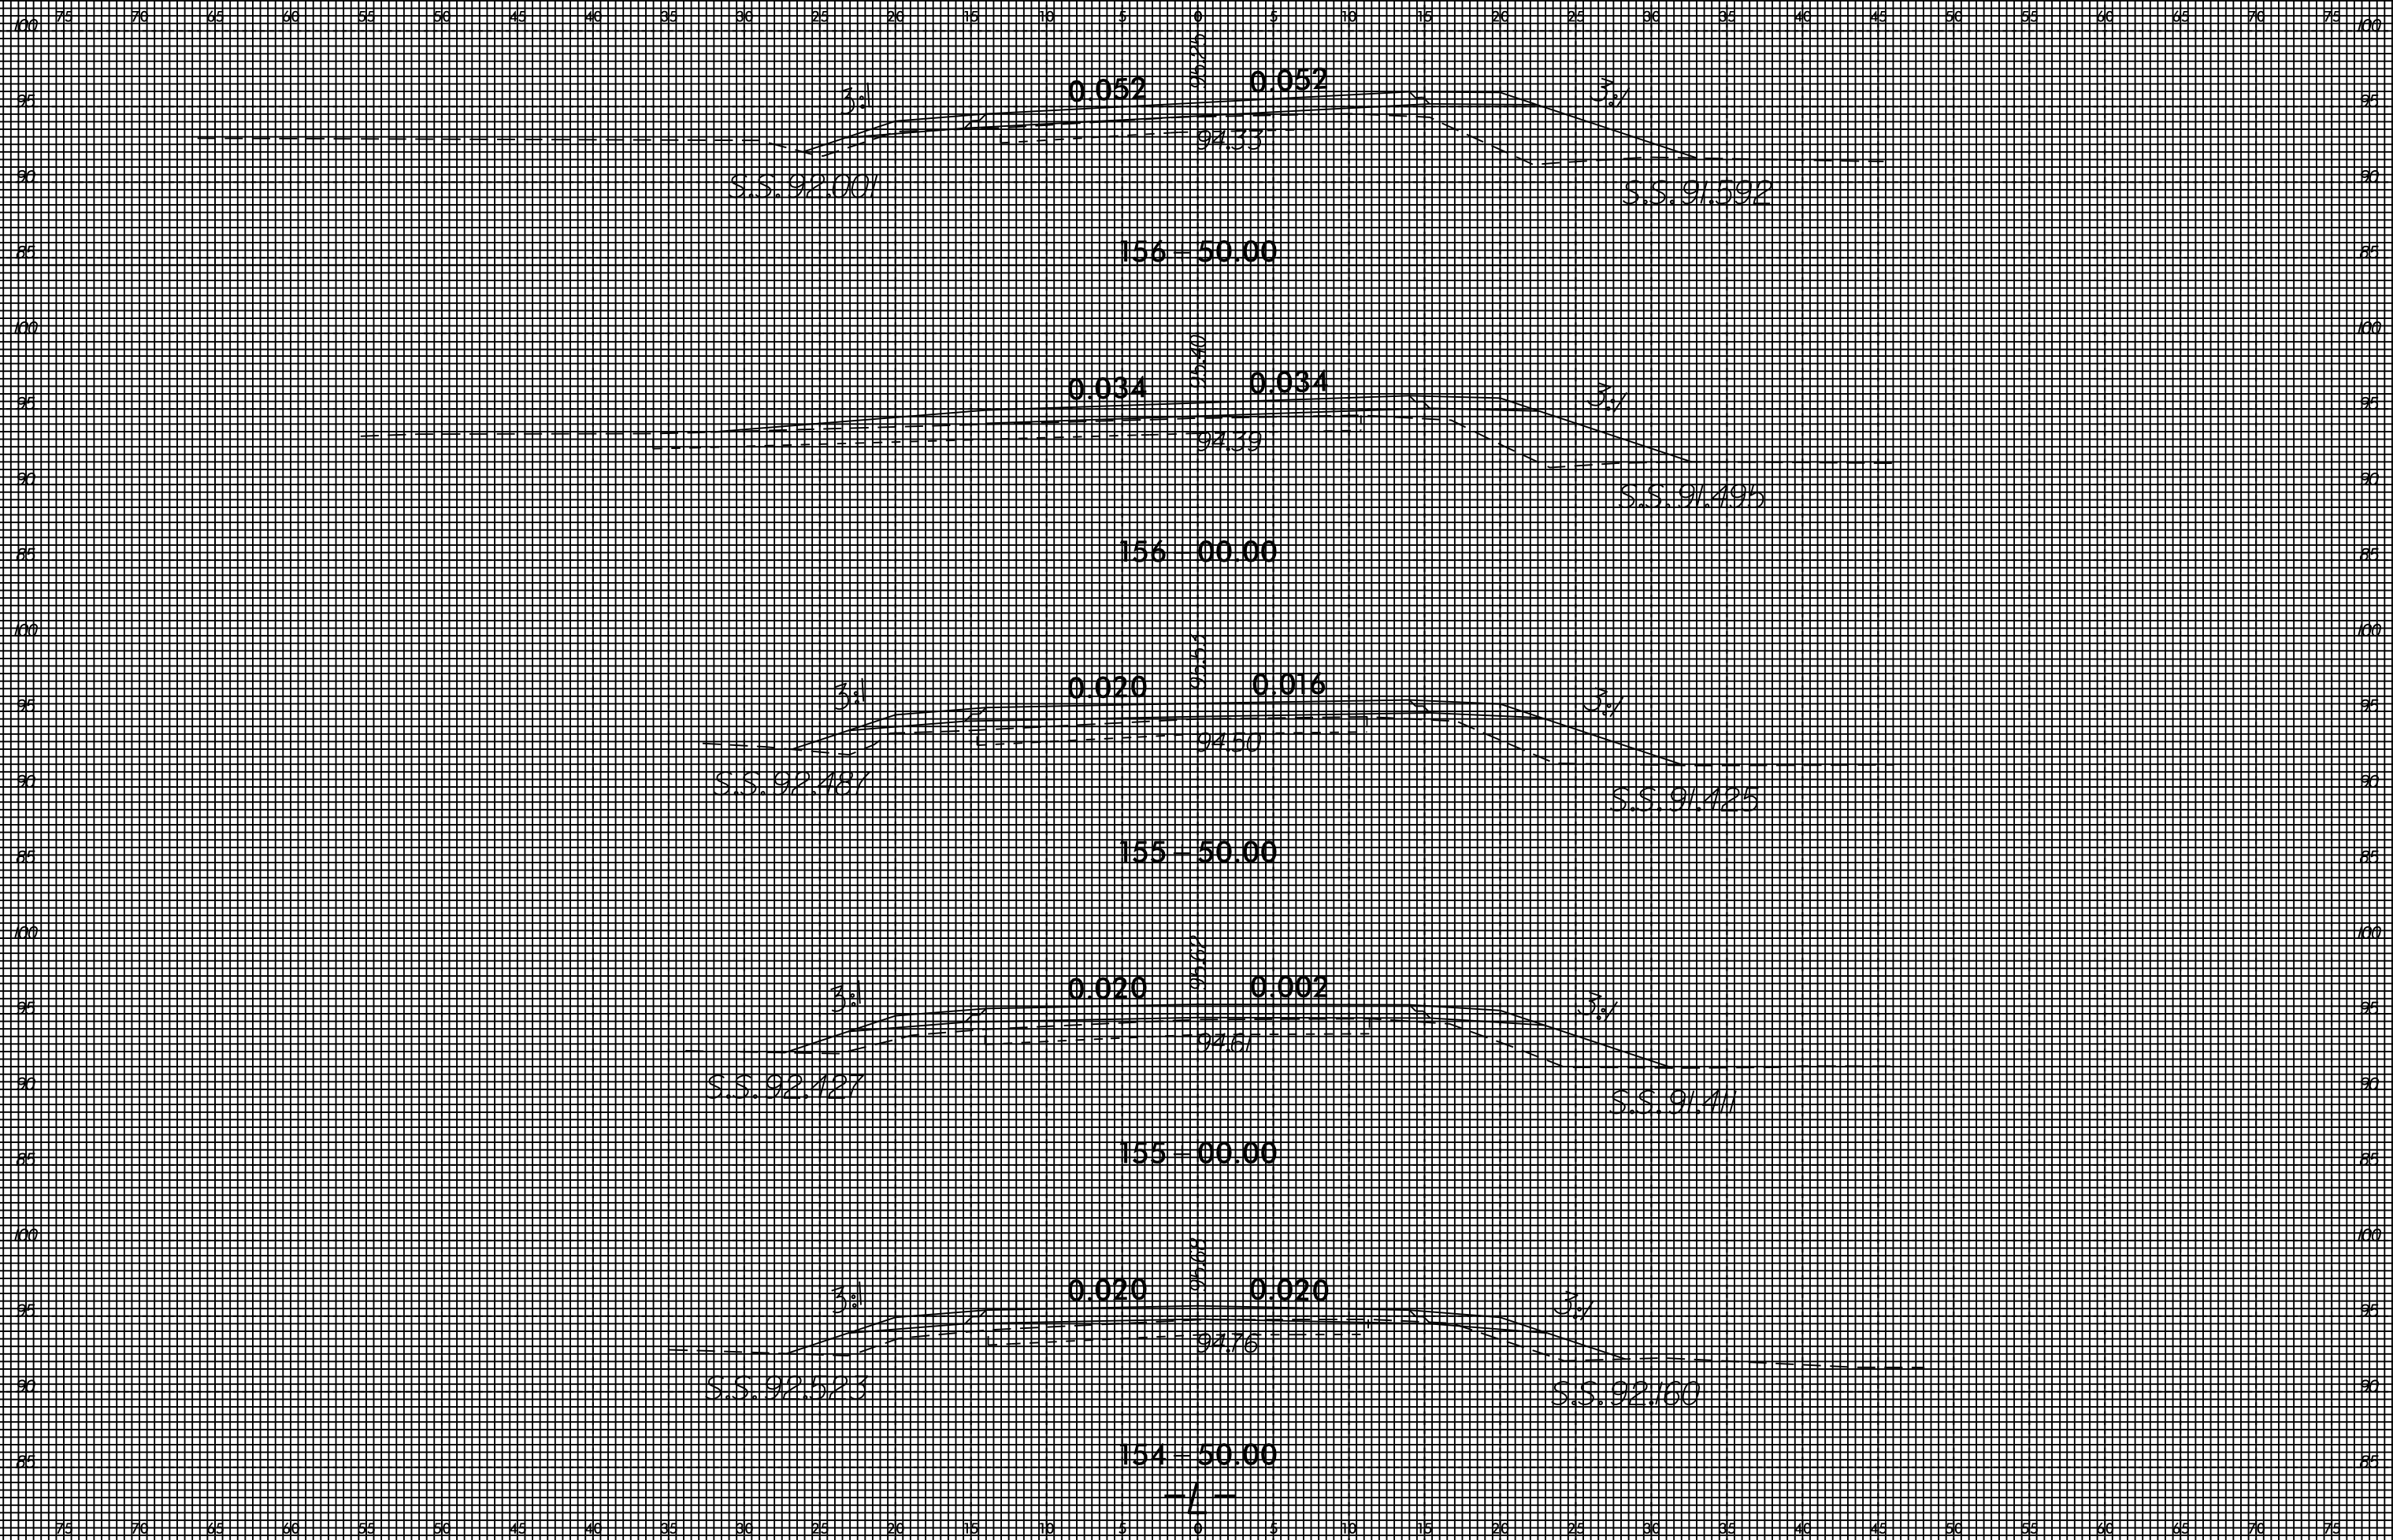

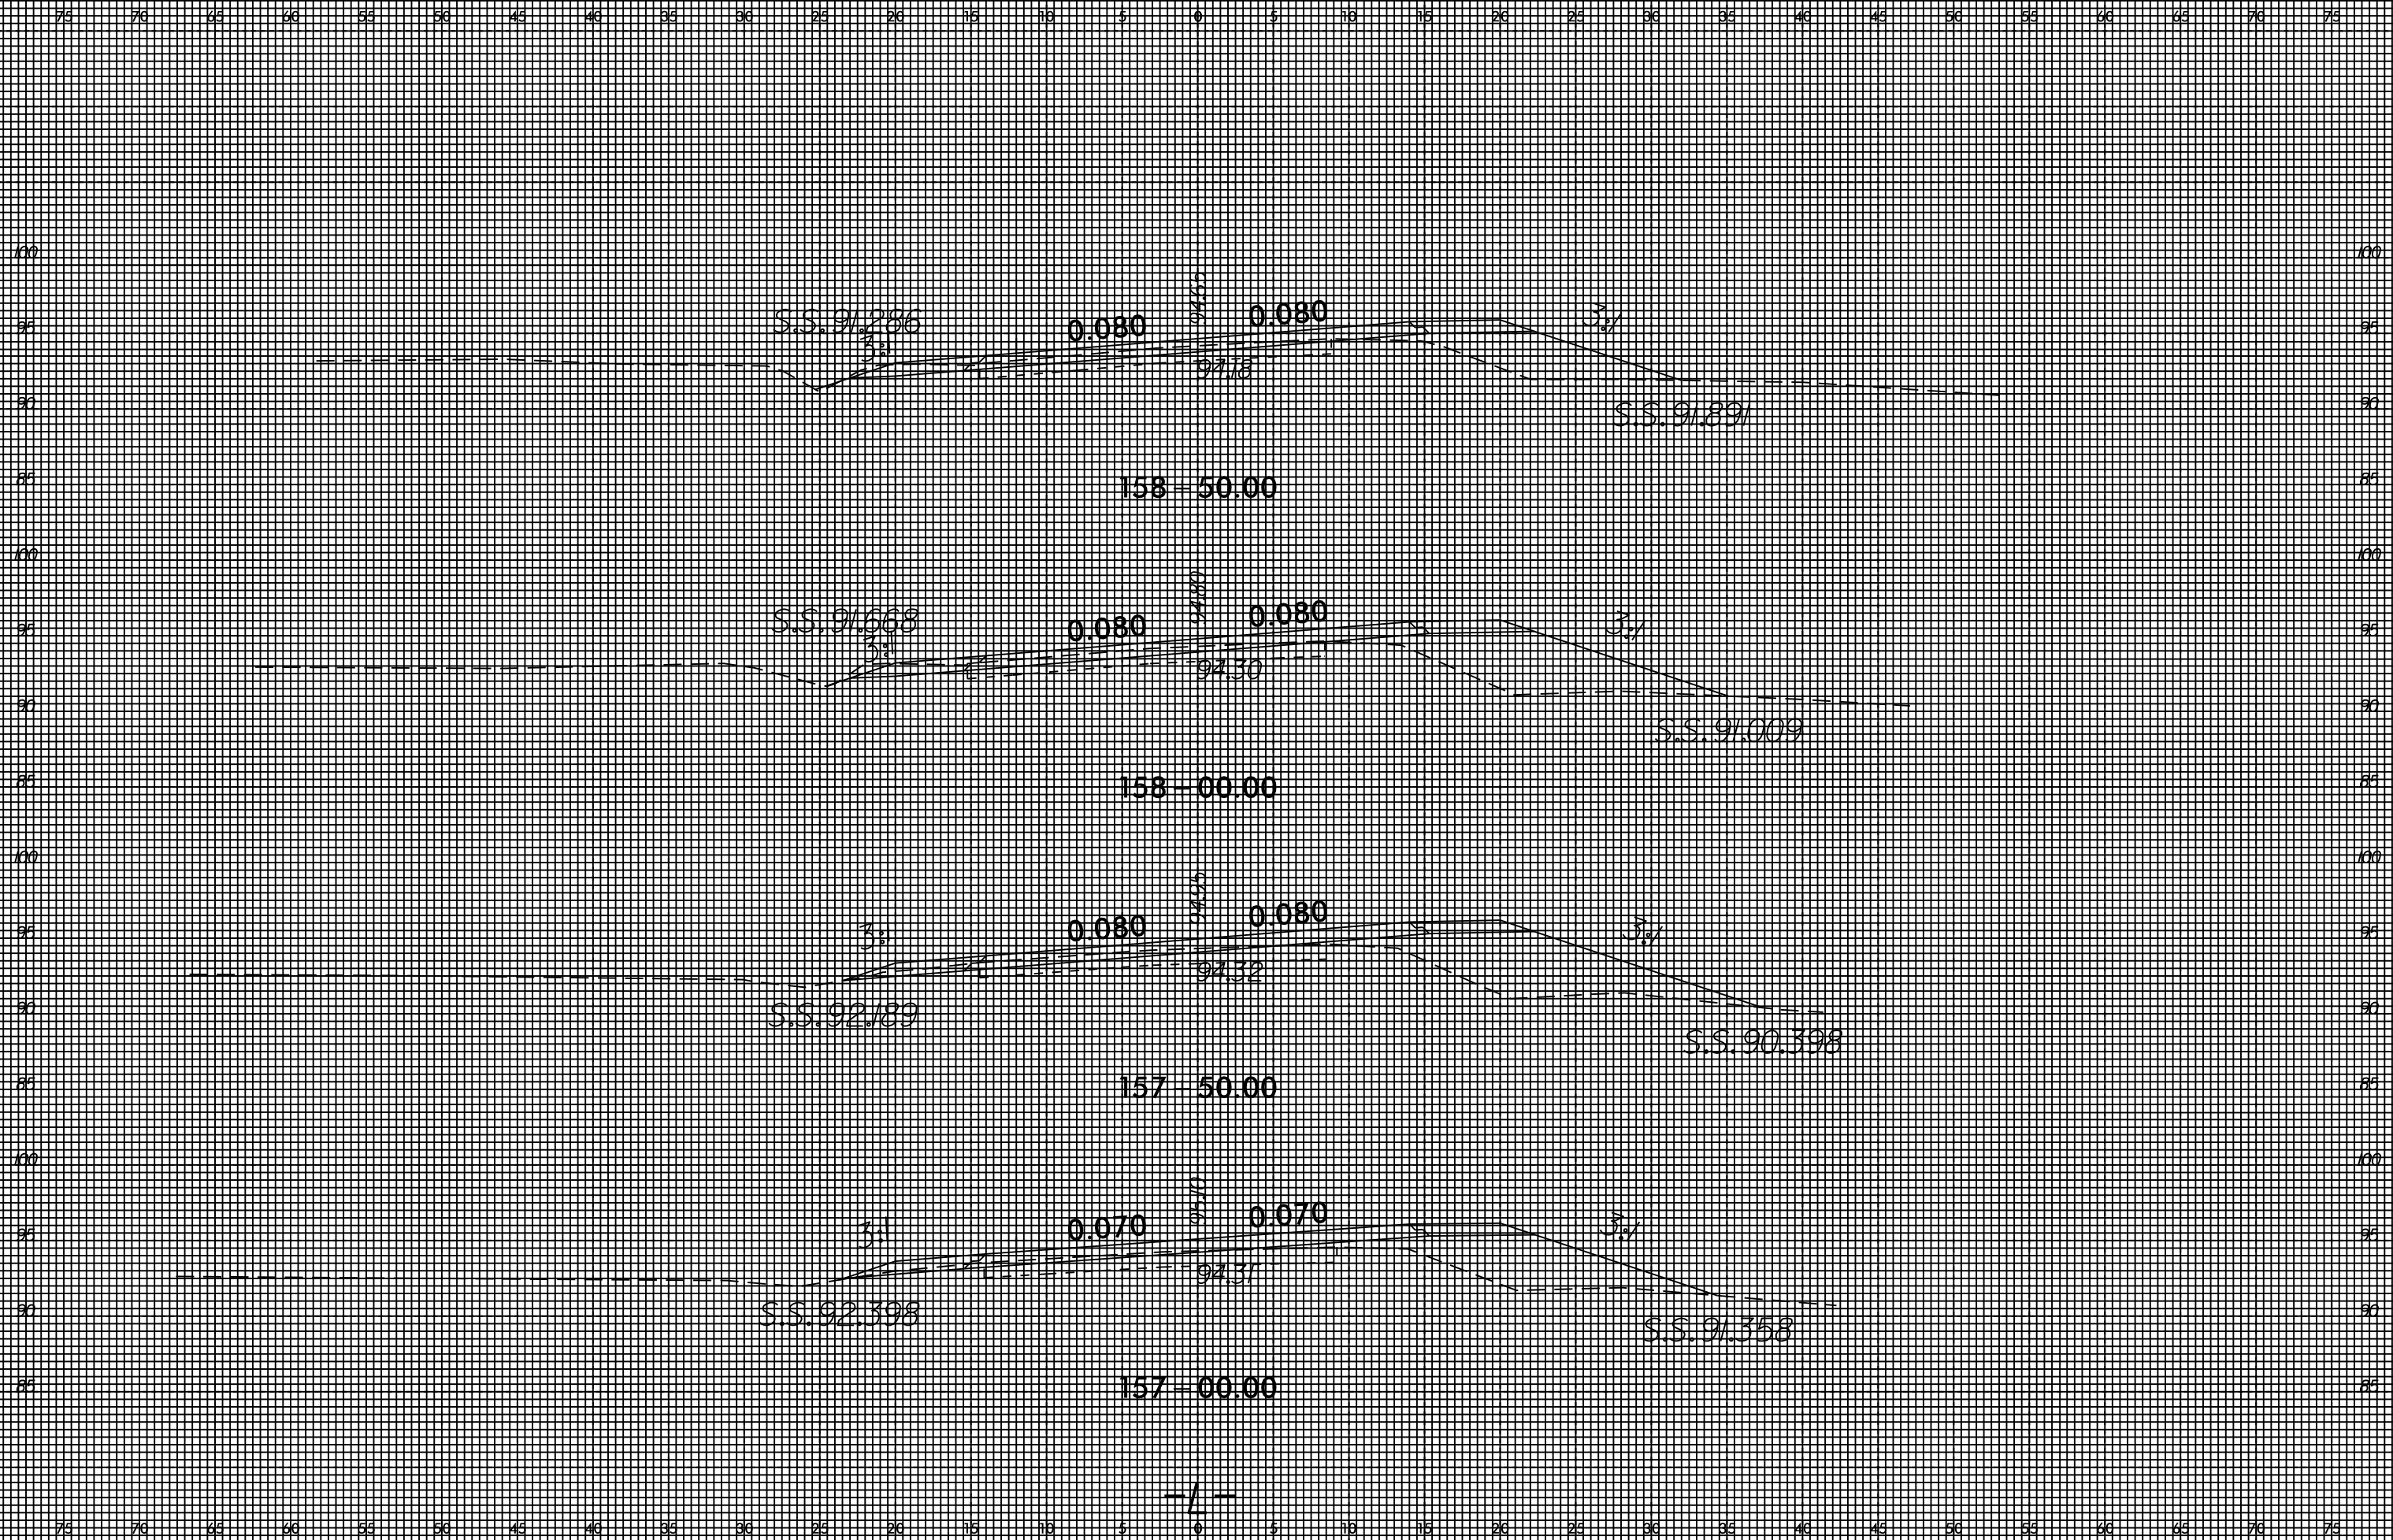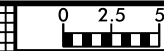


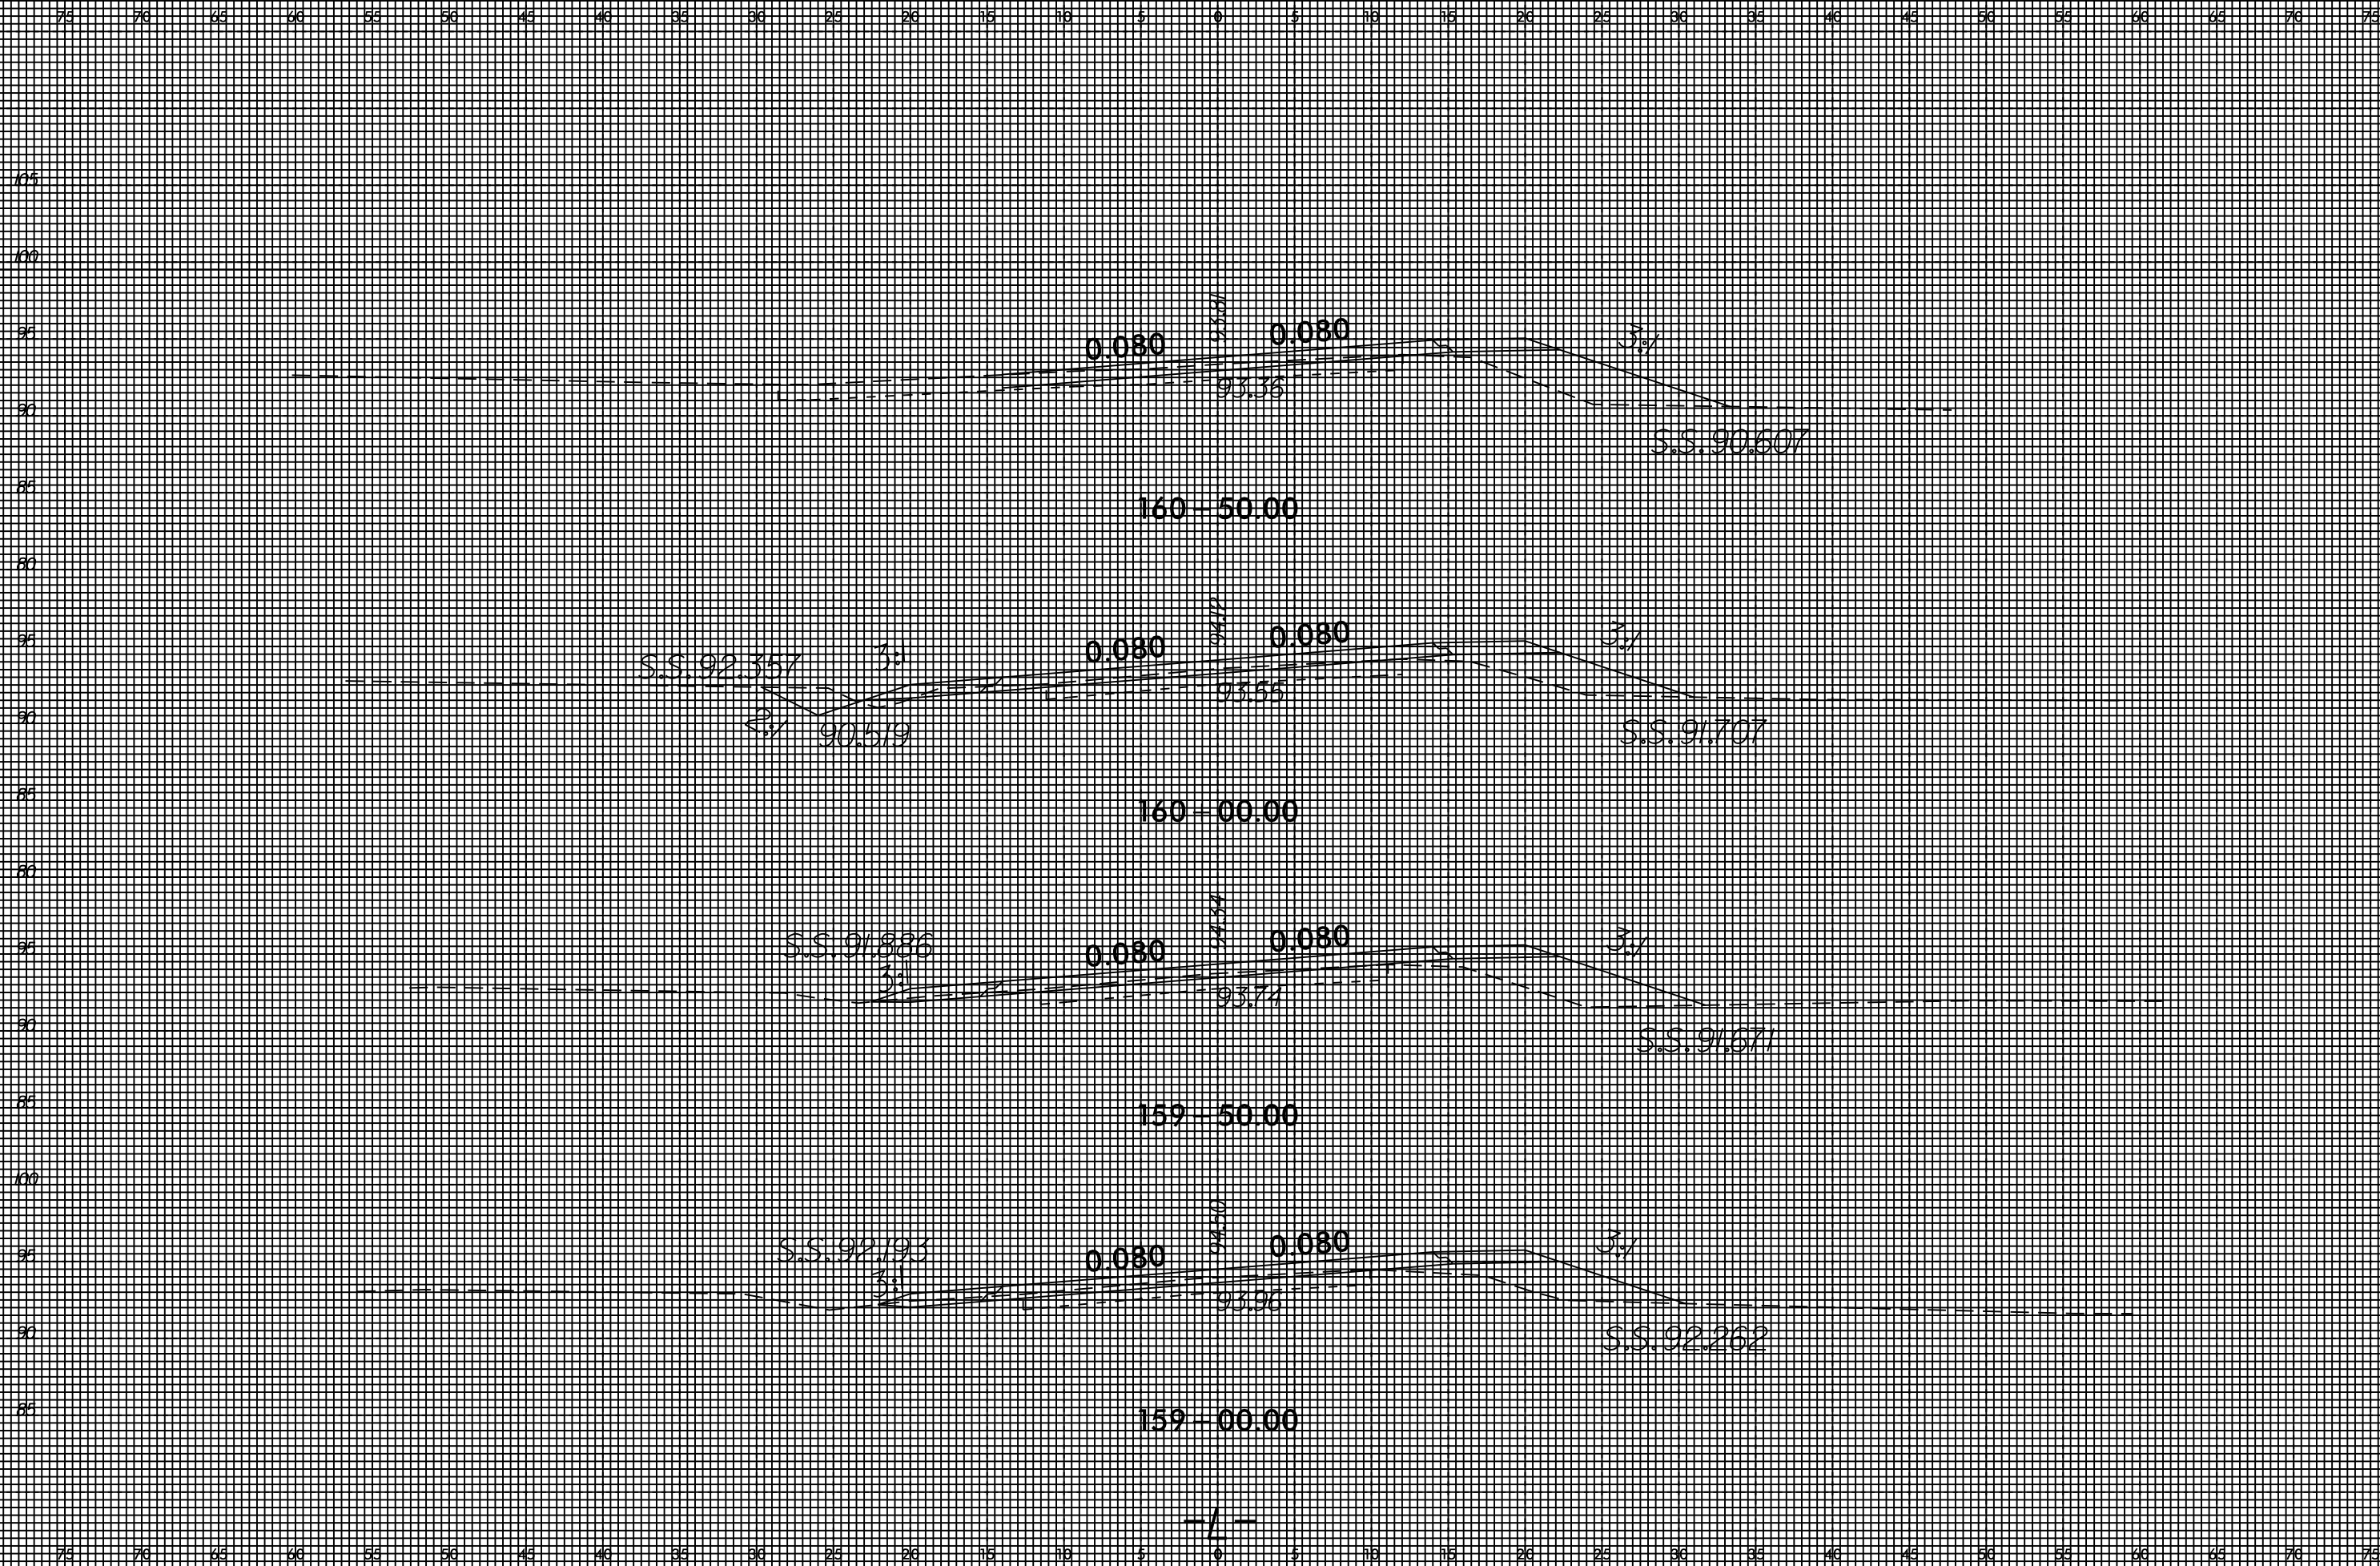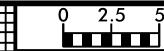

8/23/99

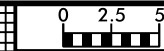


PROJ. REFERENCE NO.	SHEET NO.
W-5512	X-44

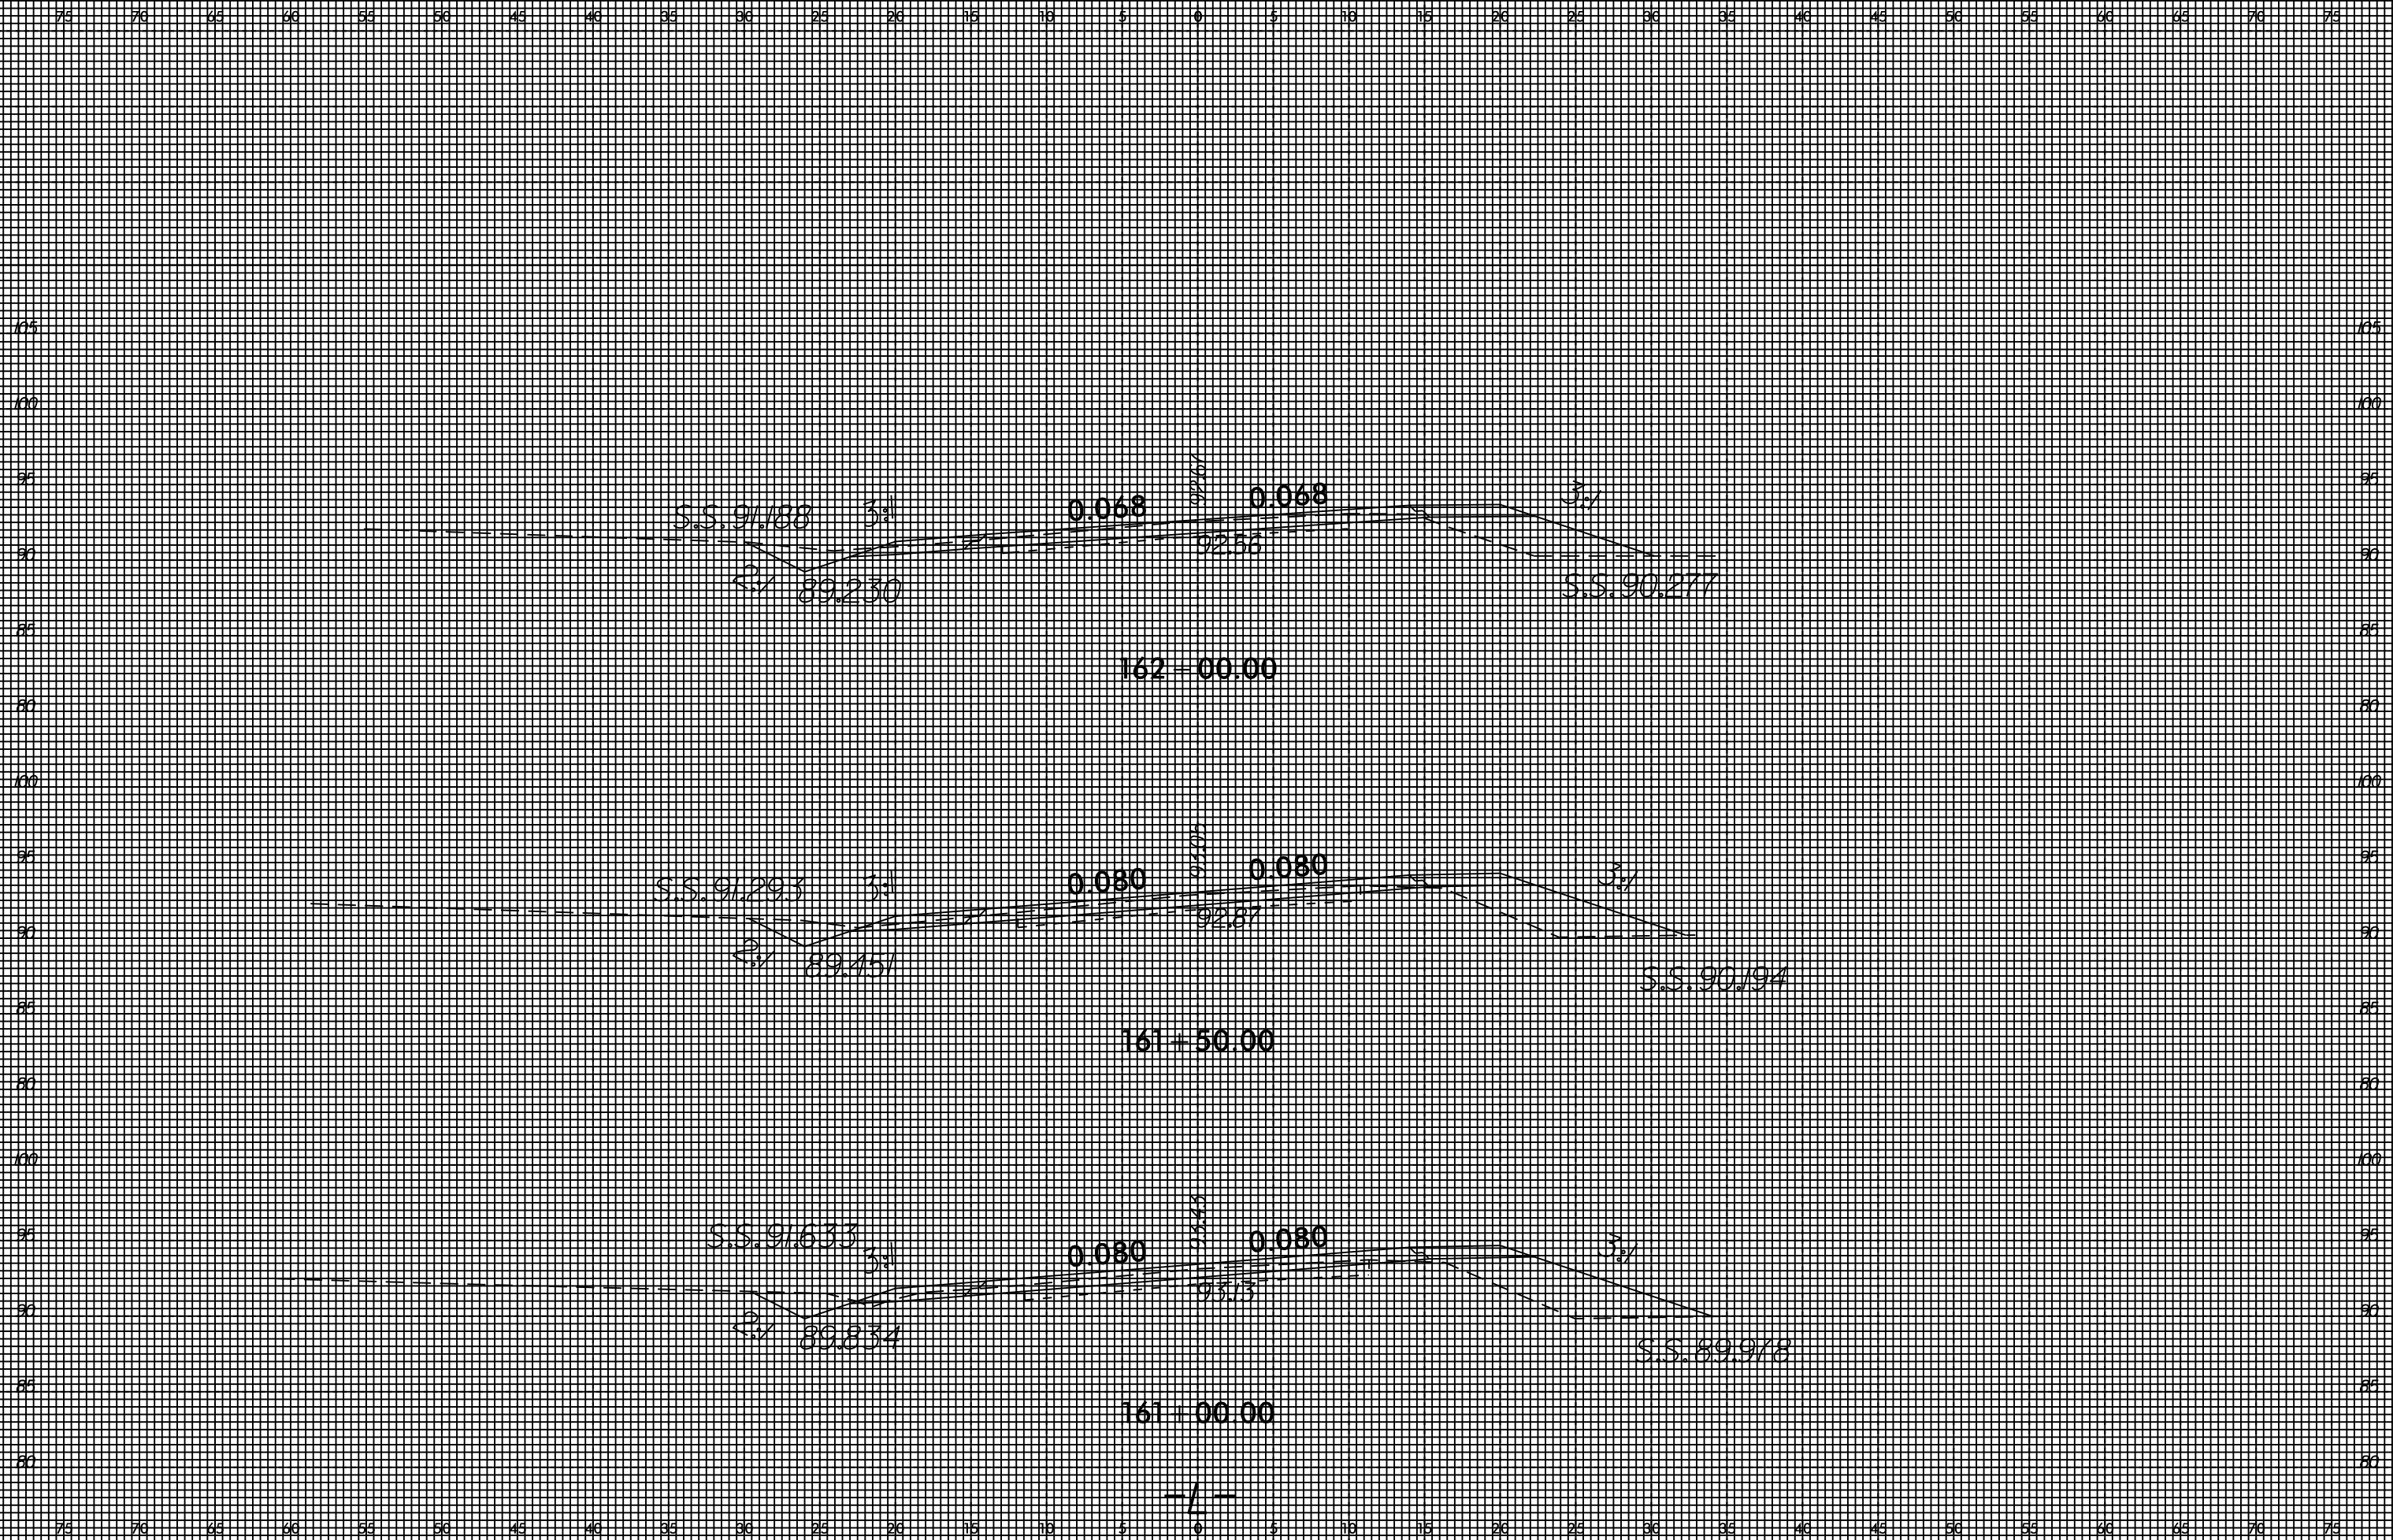


13-APR-2015 6:04  
 J:\W-5512\AR\99\99\W5512.RDY.XPL.L14000 R2.16500 R2.DGN  
 20055746

8/23/99

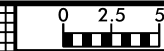

PROJ. REFERENCE NO.	SHEET NO.
W-5512	X-45

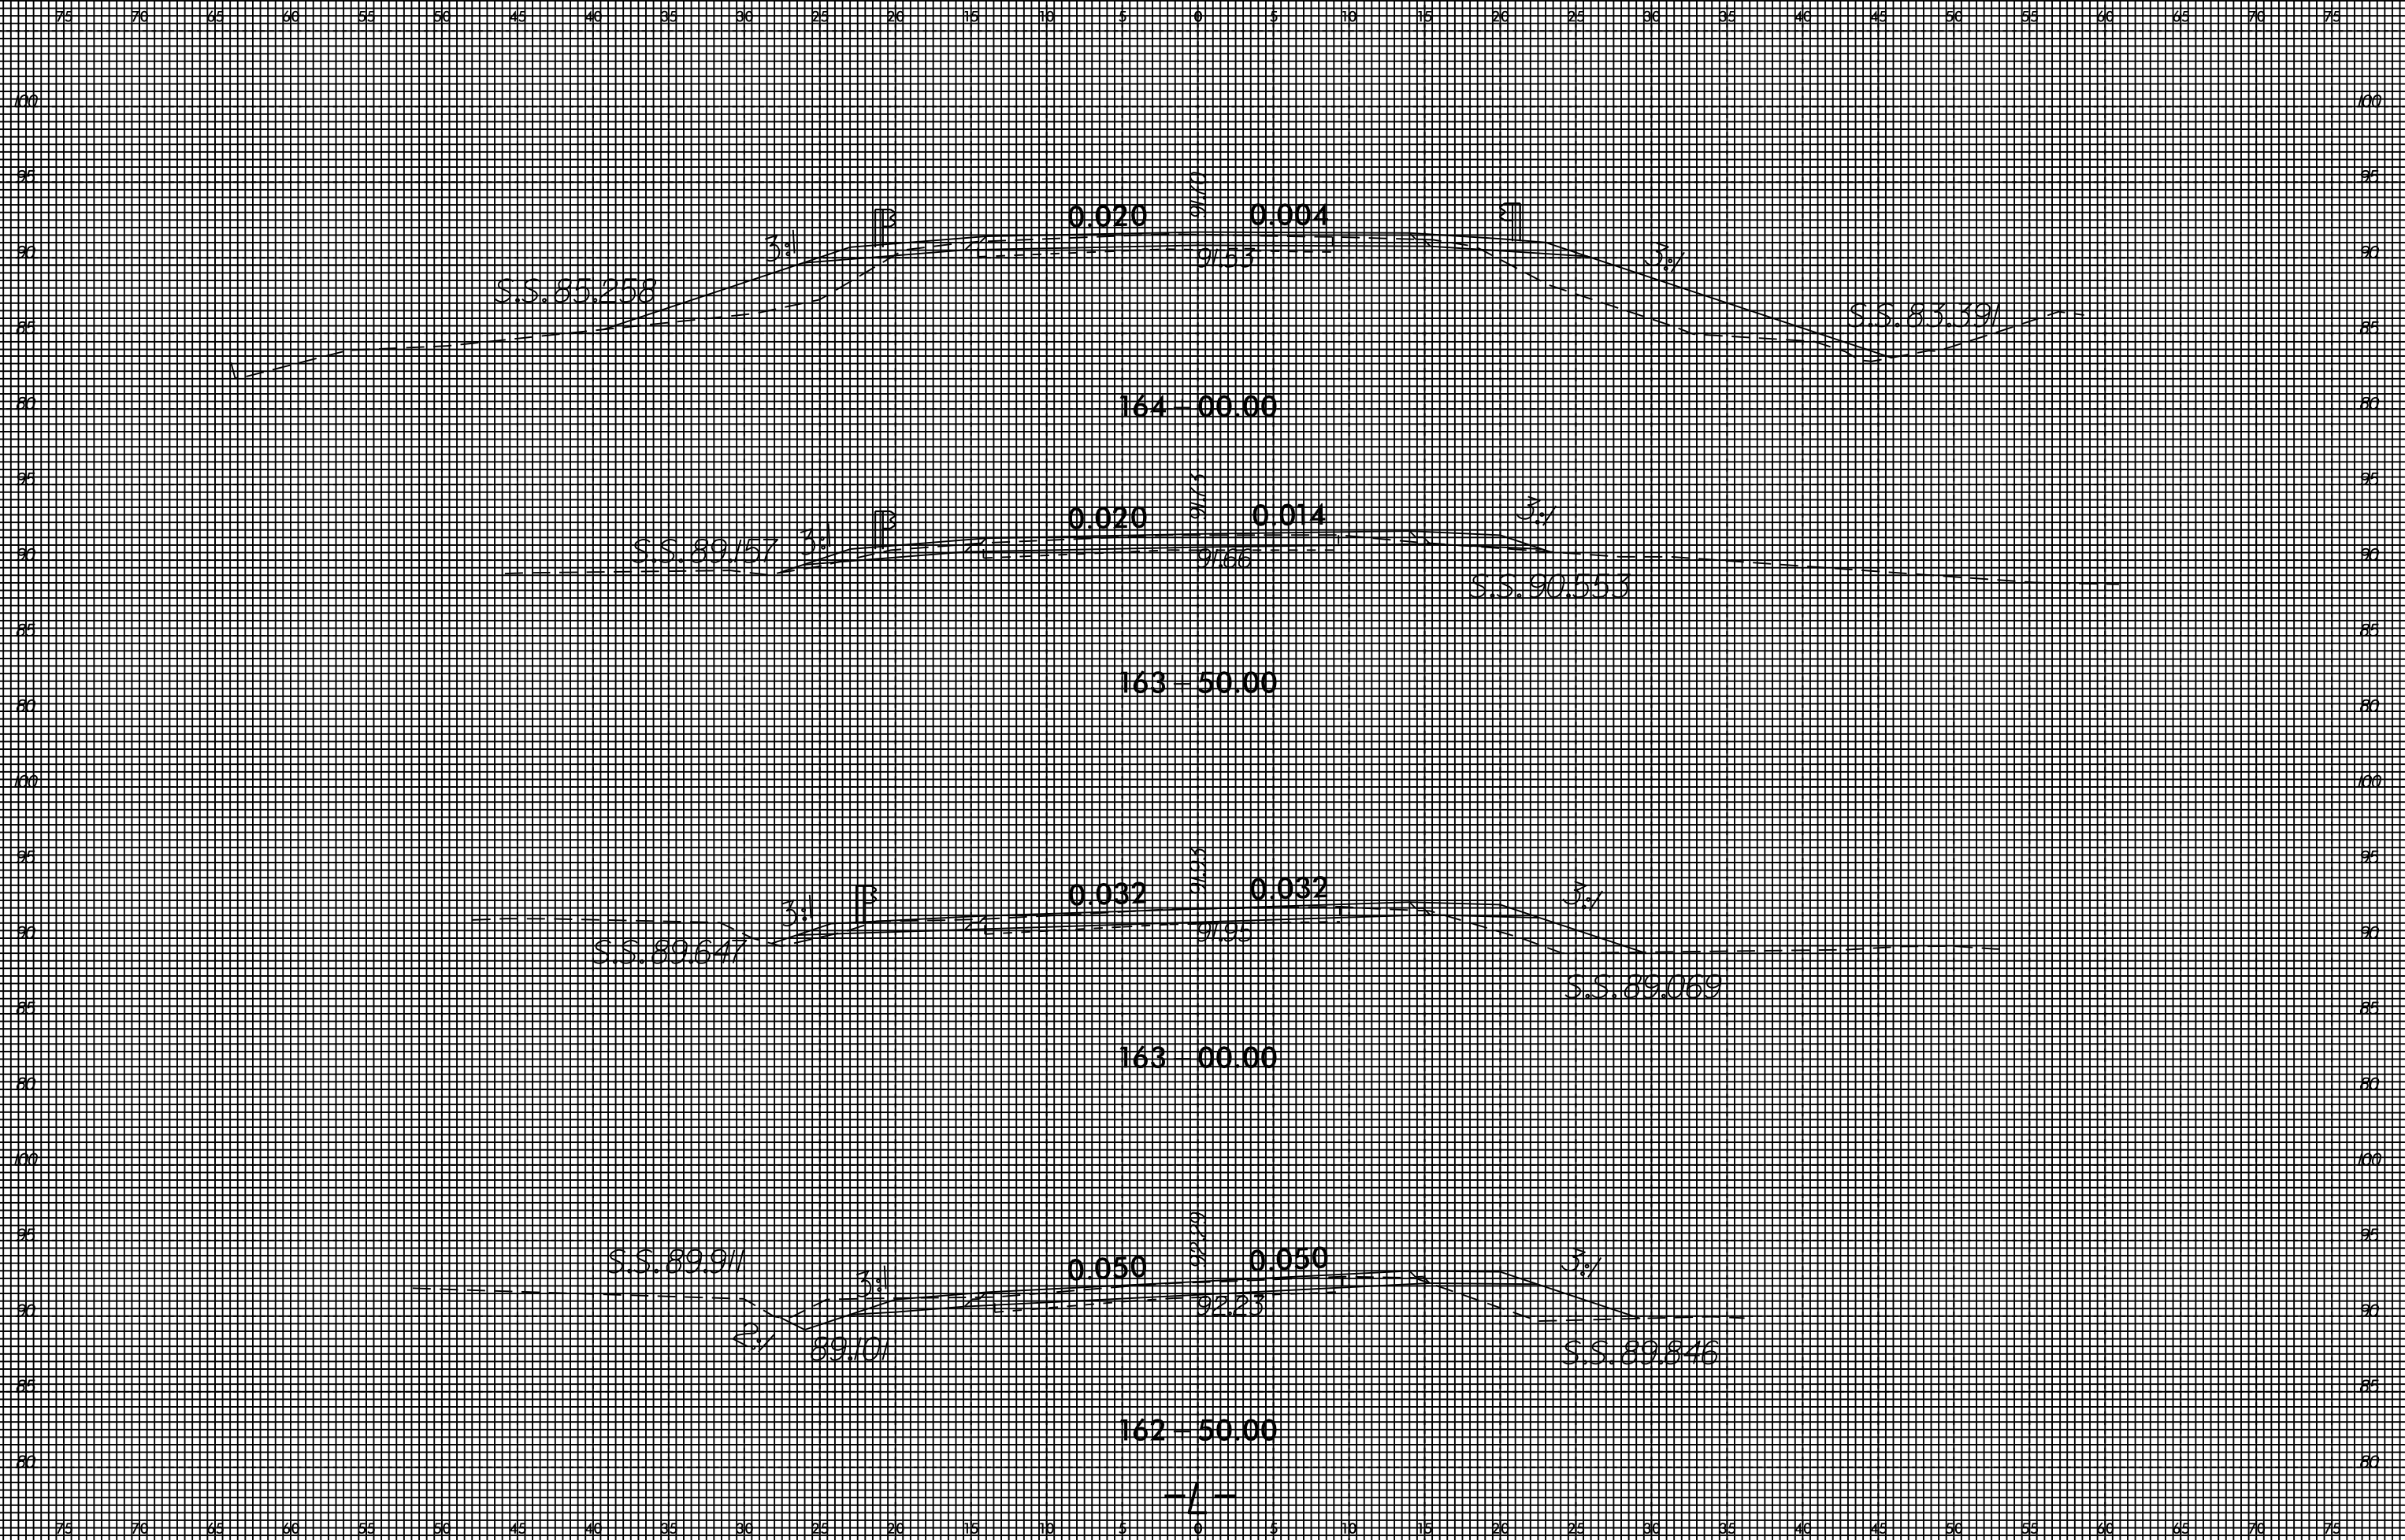

13-APR-2015 6:04 J:\W-5512\Road\99\W5512.RDY.XPL.L14000 R2.16500 R2.DGN 20055746




8/23/99



PROJ. REFERENCE NO.	SHEET NO.
W-5512	X-46


75 76 85 86 85 56 45 40 35 30 25 20 15 10 5 0 5 10 15 20 25 30 35 40 45 50 55 60 65 70 75

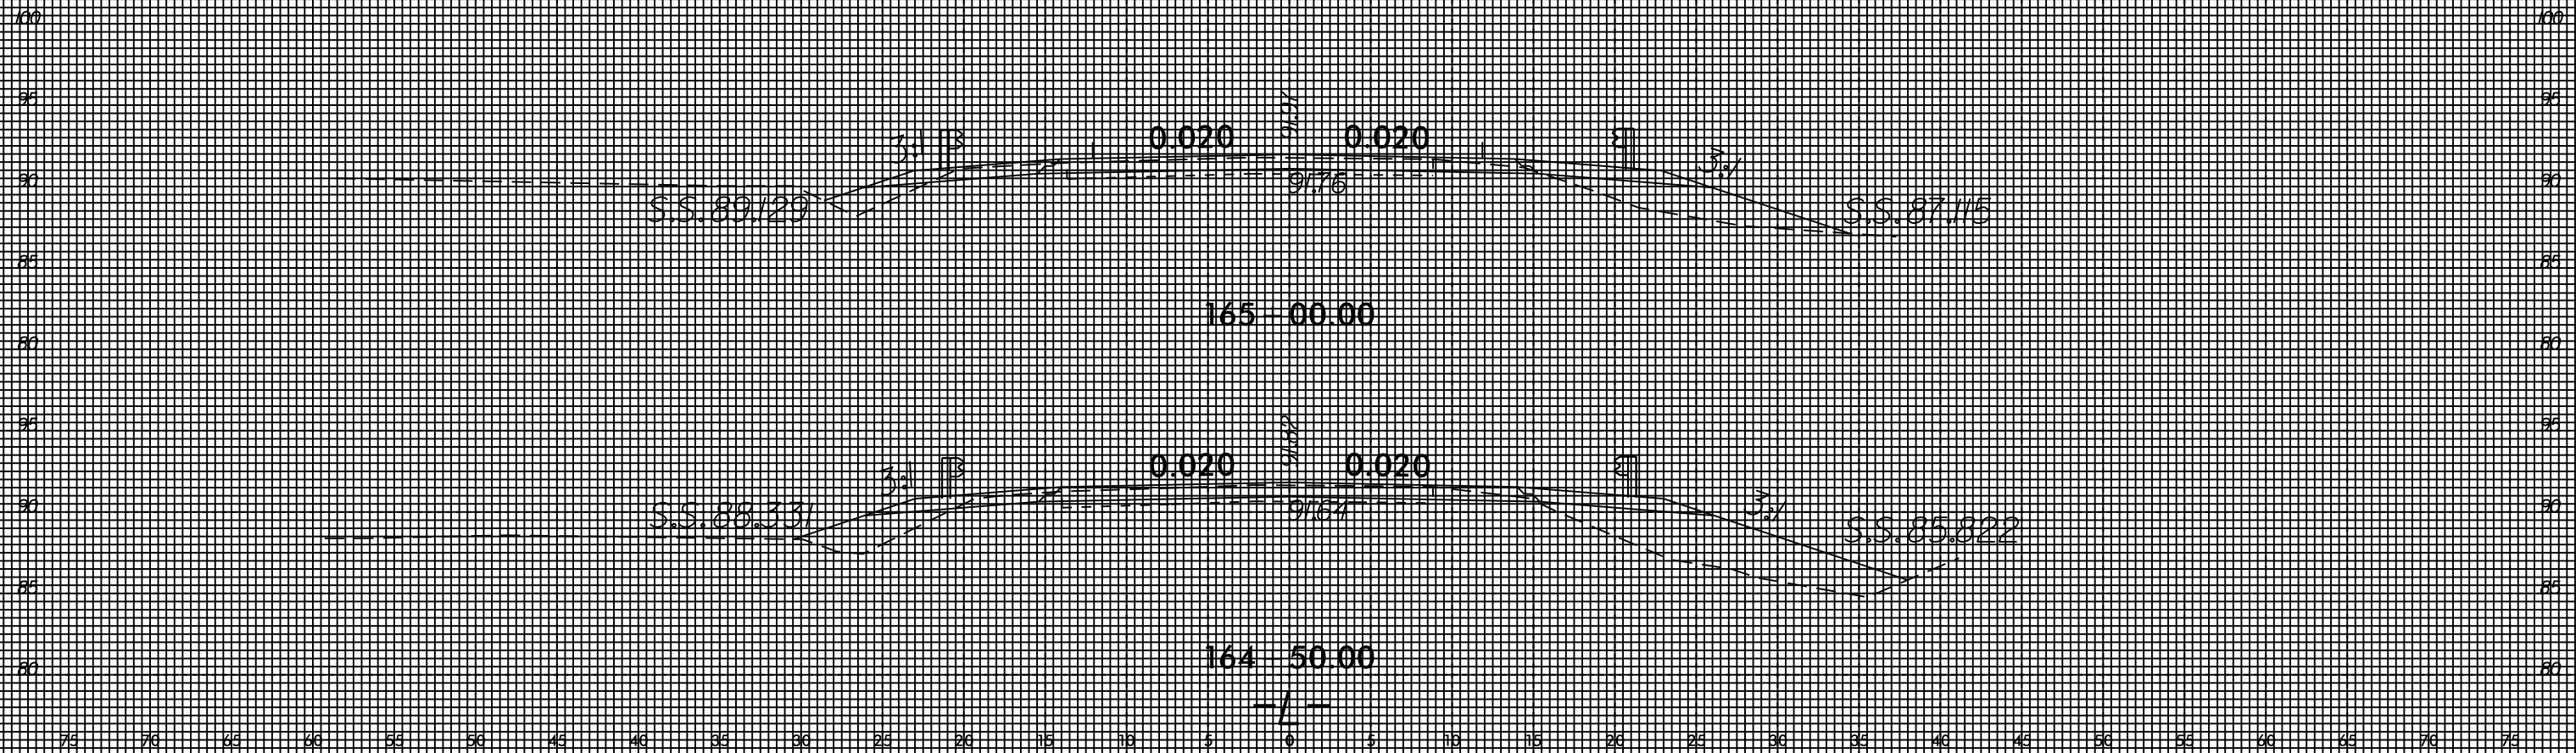


13-APR-2015 6:04  
 J:\W-5512\AR\09\99\SS\W5512\_RDY\_XPL.L14000 R2.16500 R2.DGN  
 20055746

75 76 85 86 85 56 45 40 35 30 25 20 15 10 5 0 5 10 15 20 25 30 35 40 45 50 55 60 65 70 75



8/23/99

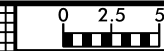



PROJ. REFERENCE NO.	SHEET NO.
W-5512	X-47

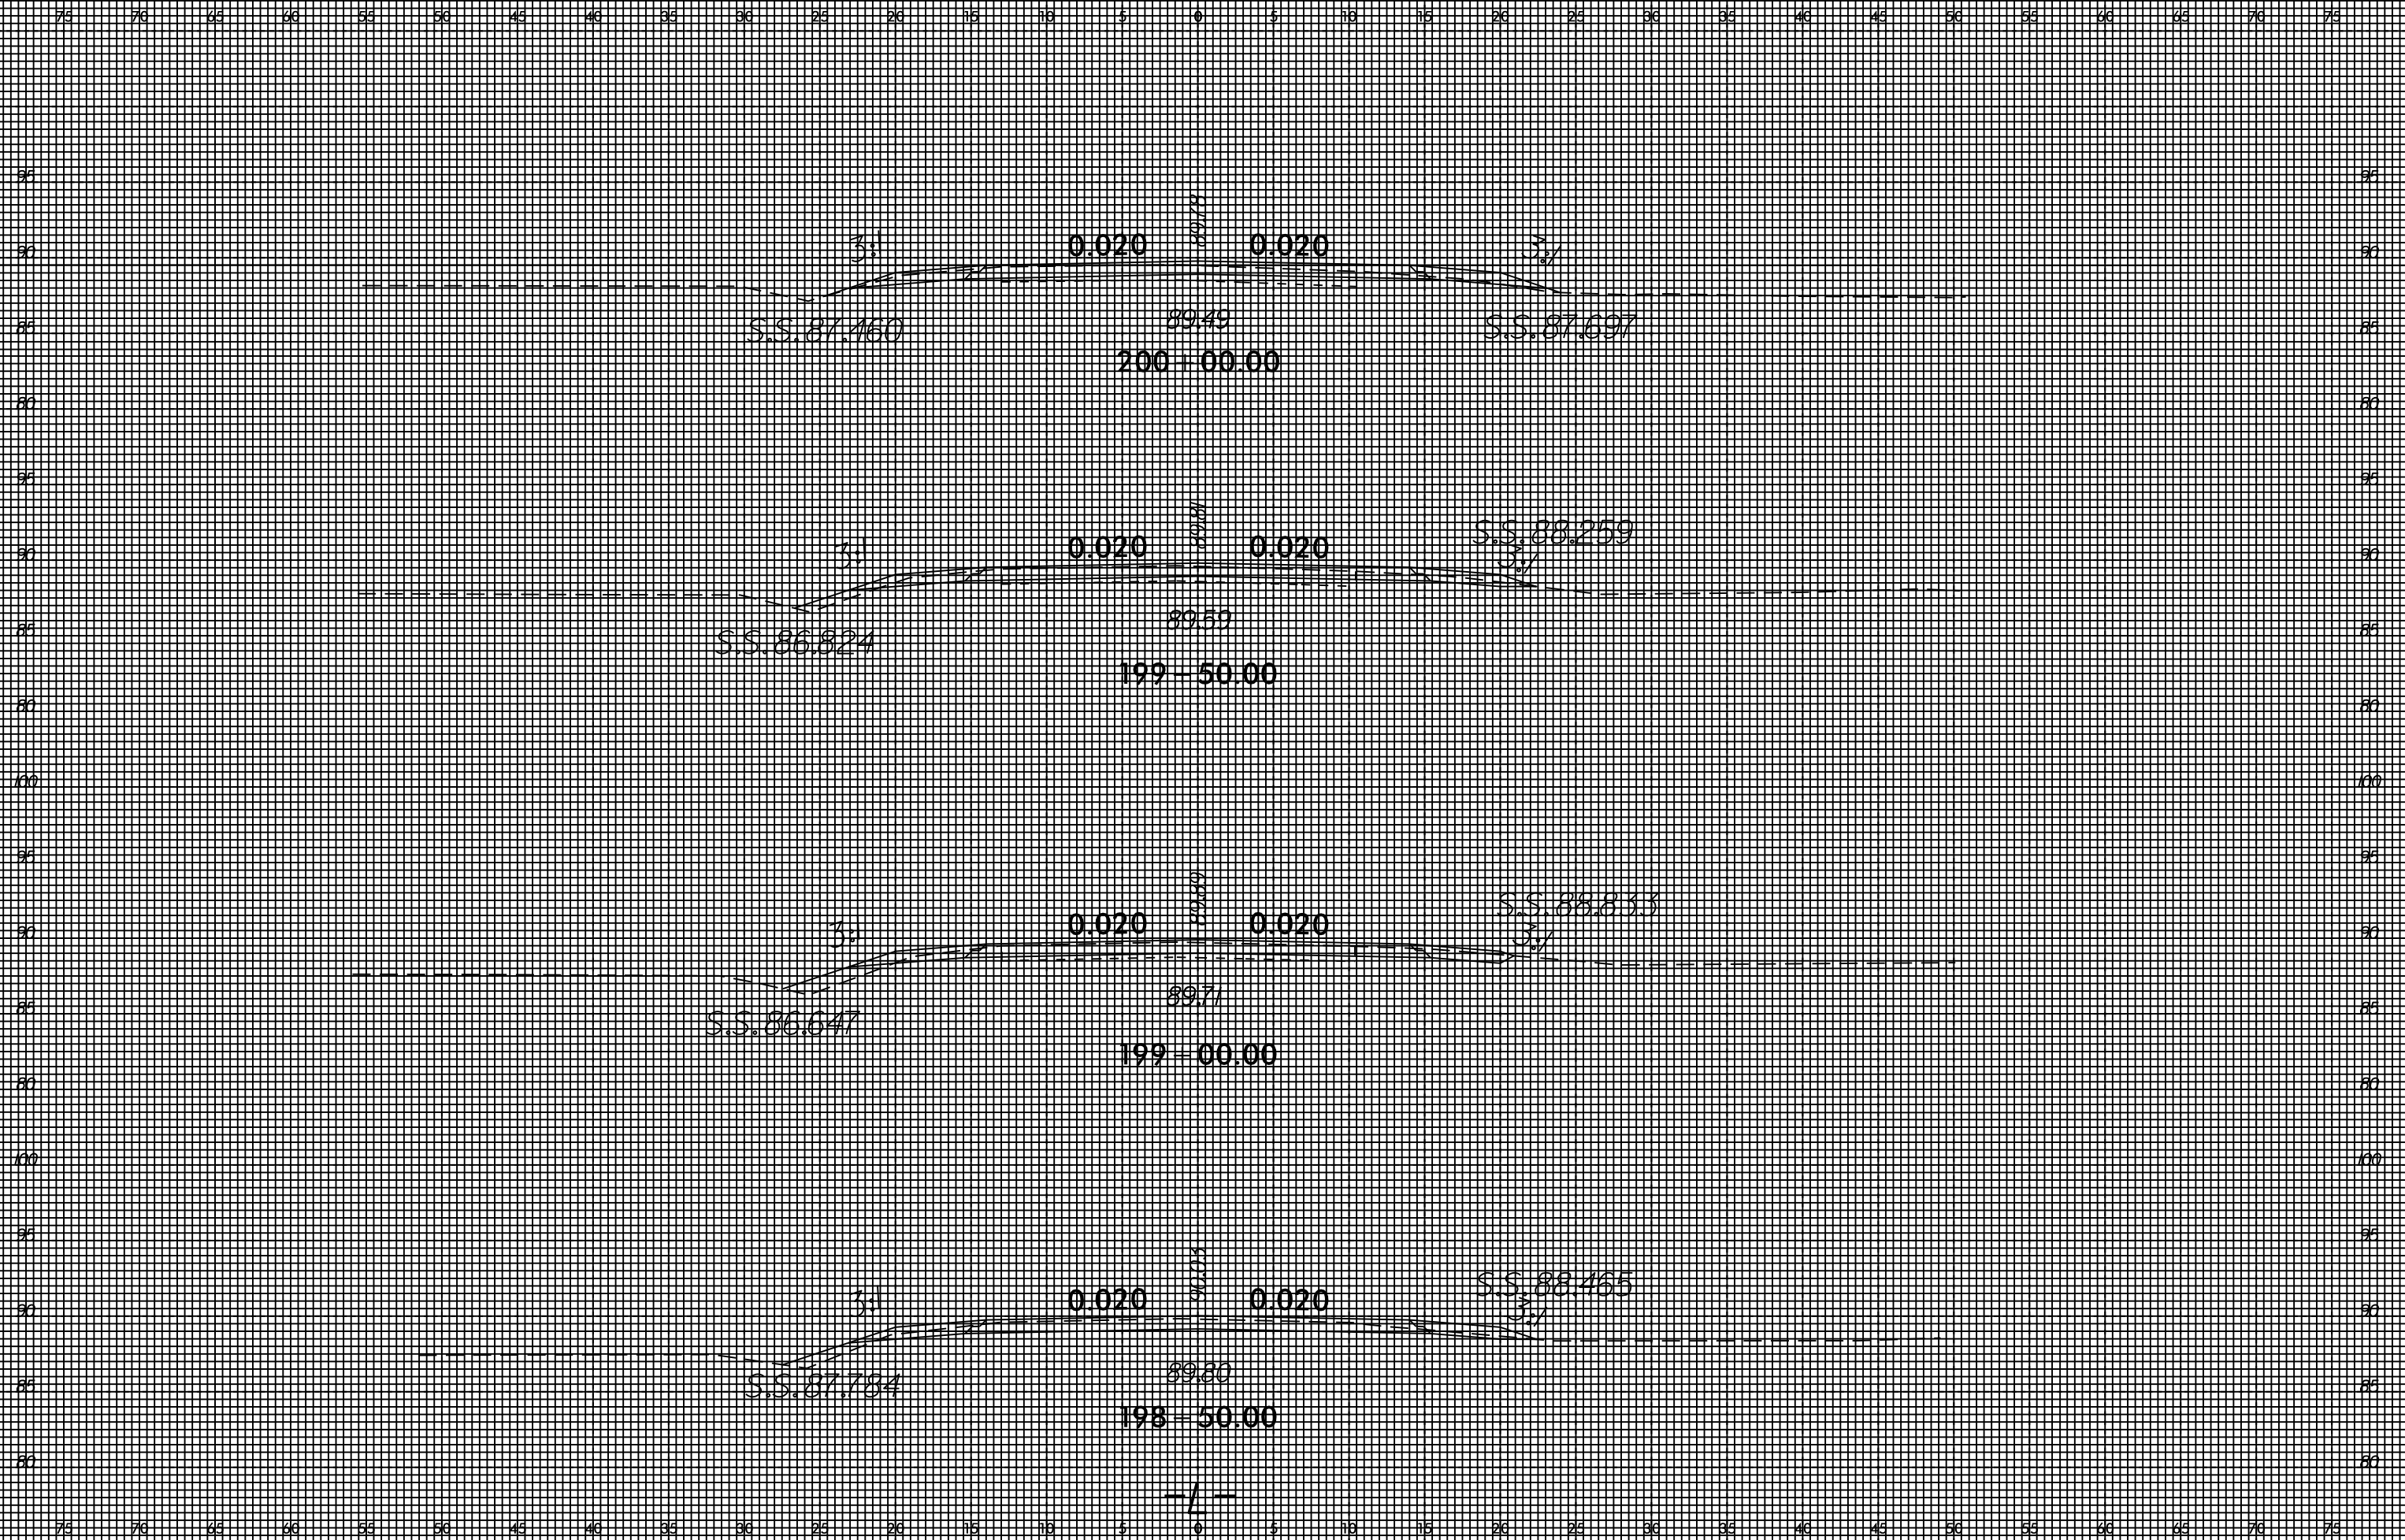




13-APR-2015 6:04  
J:\N\5512\AR\09\99\SS\W5512.RDY.XPL.L.19850.21300.DGN  
20055746 at 7080511

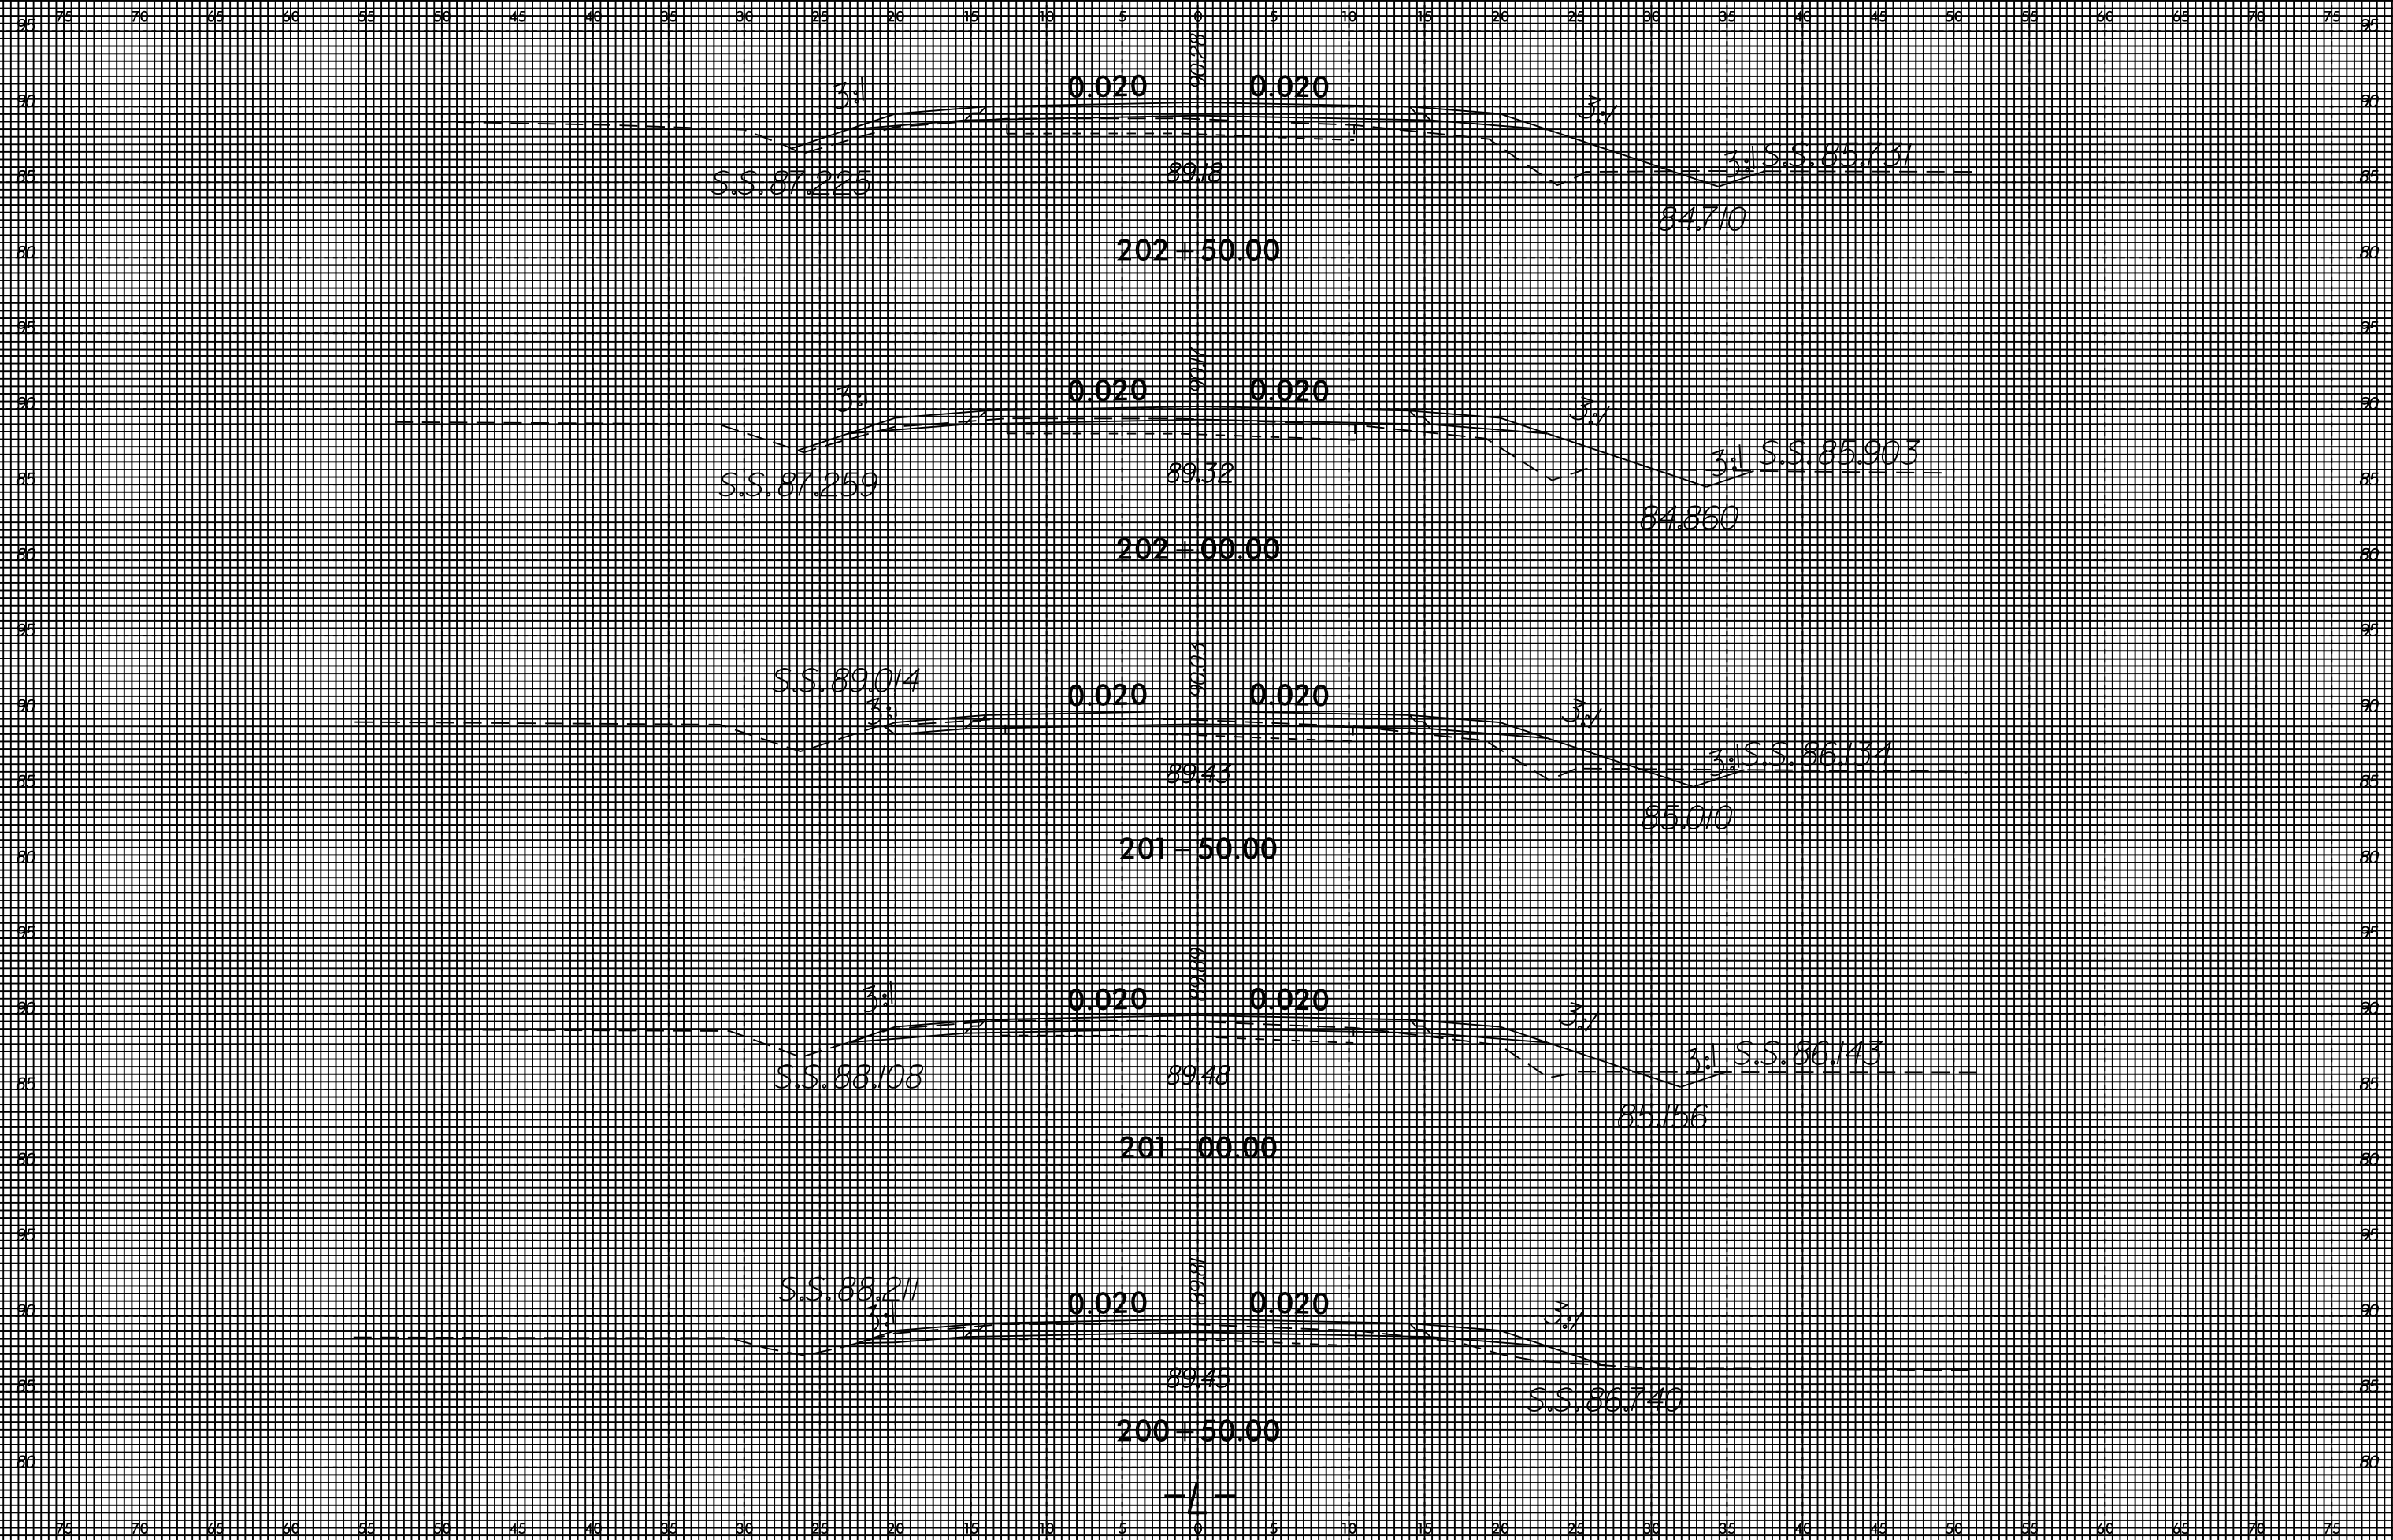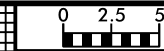

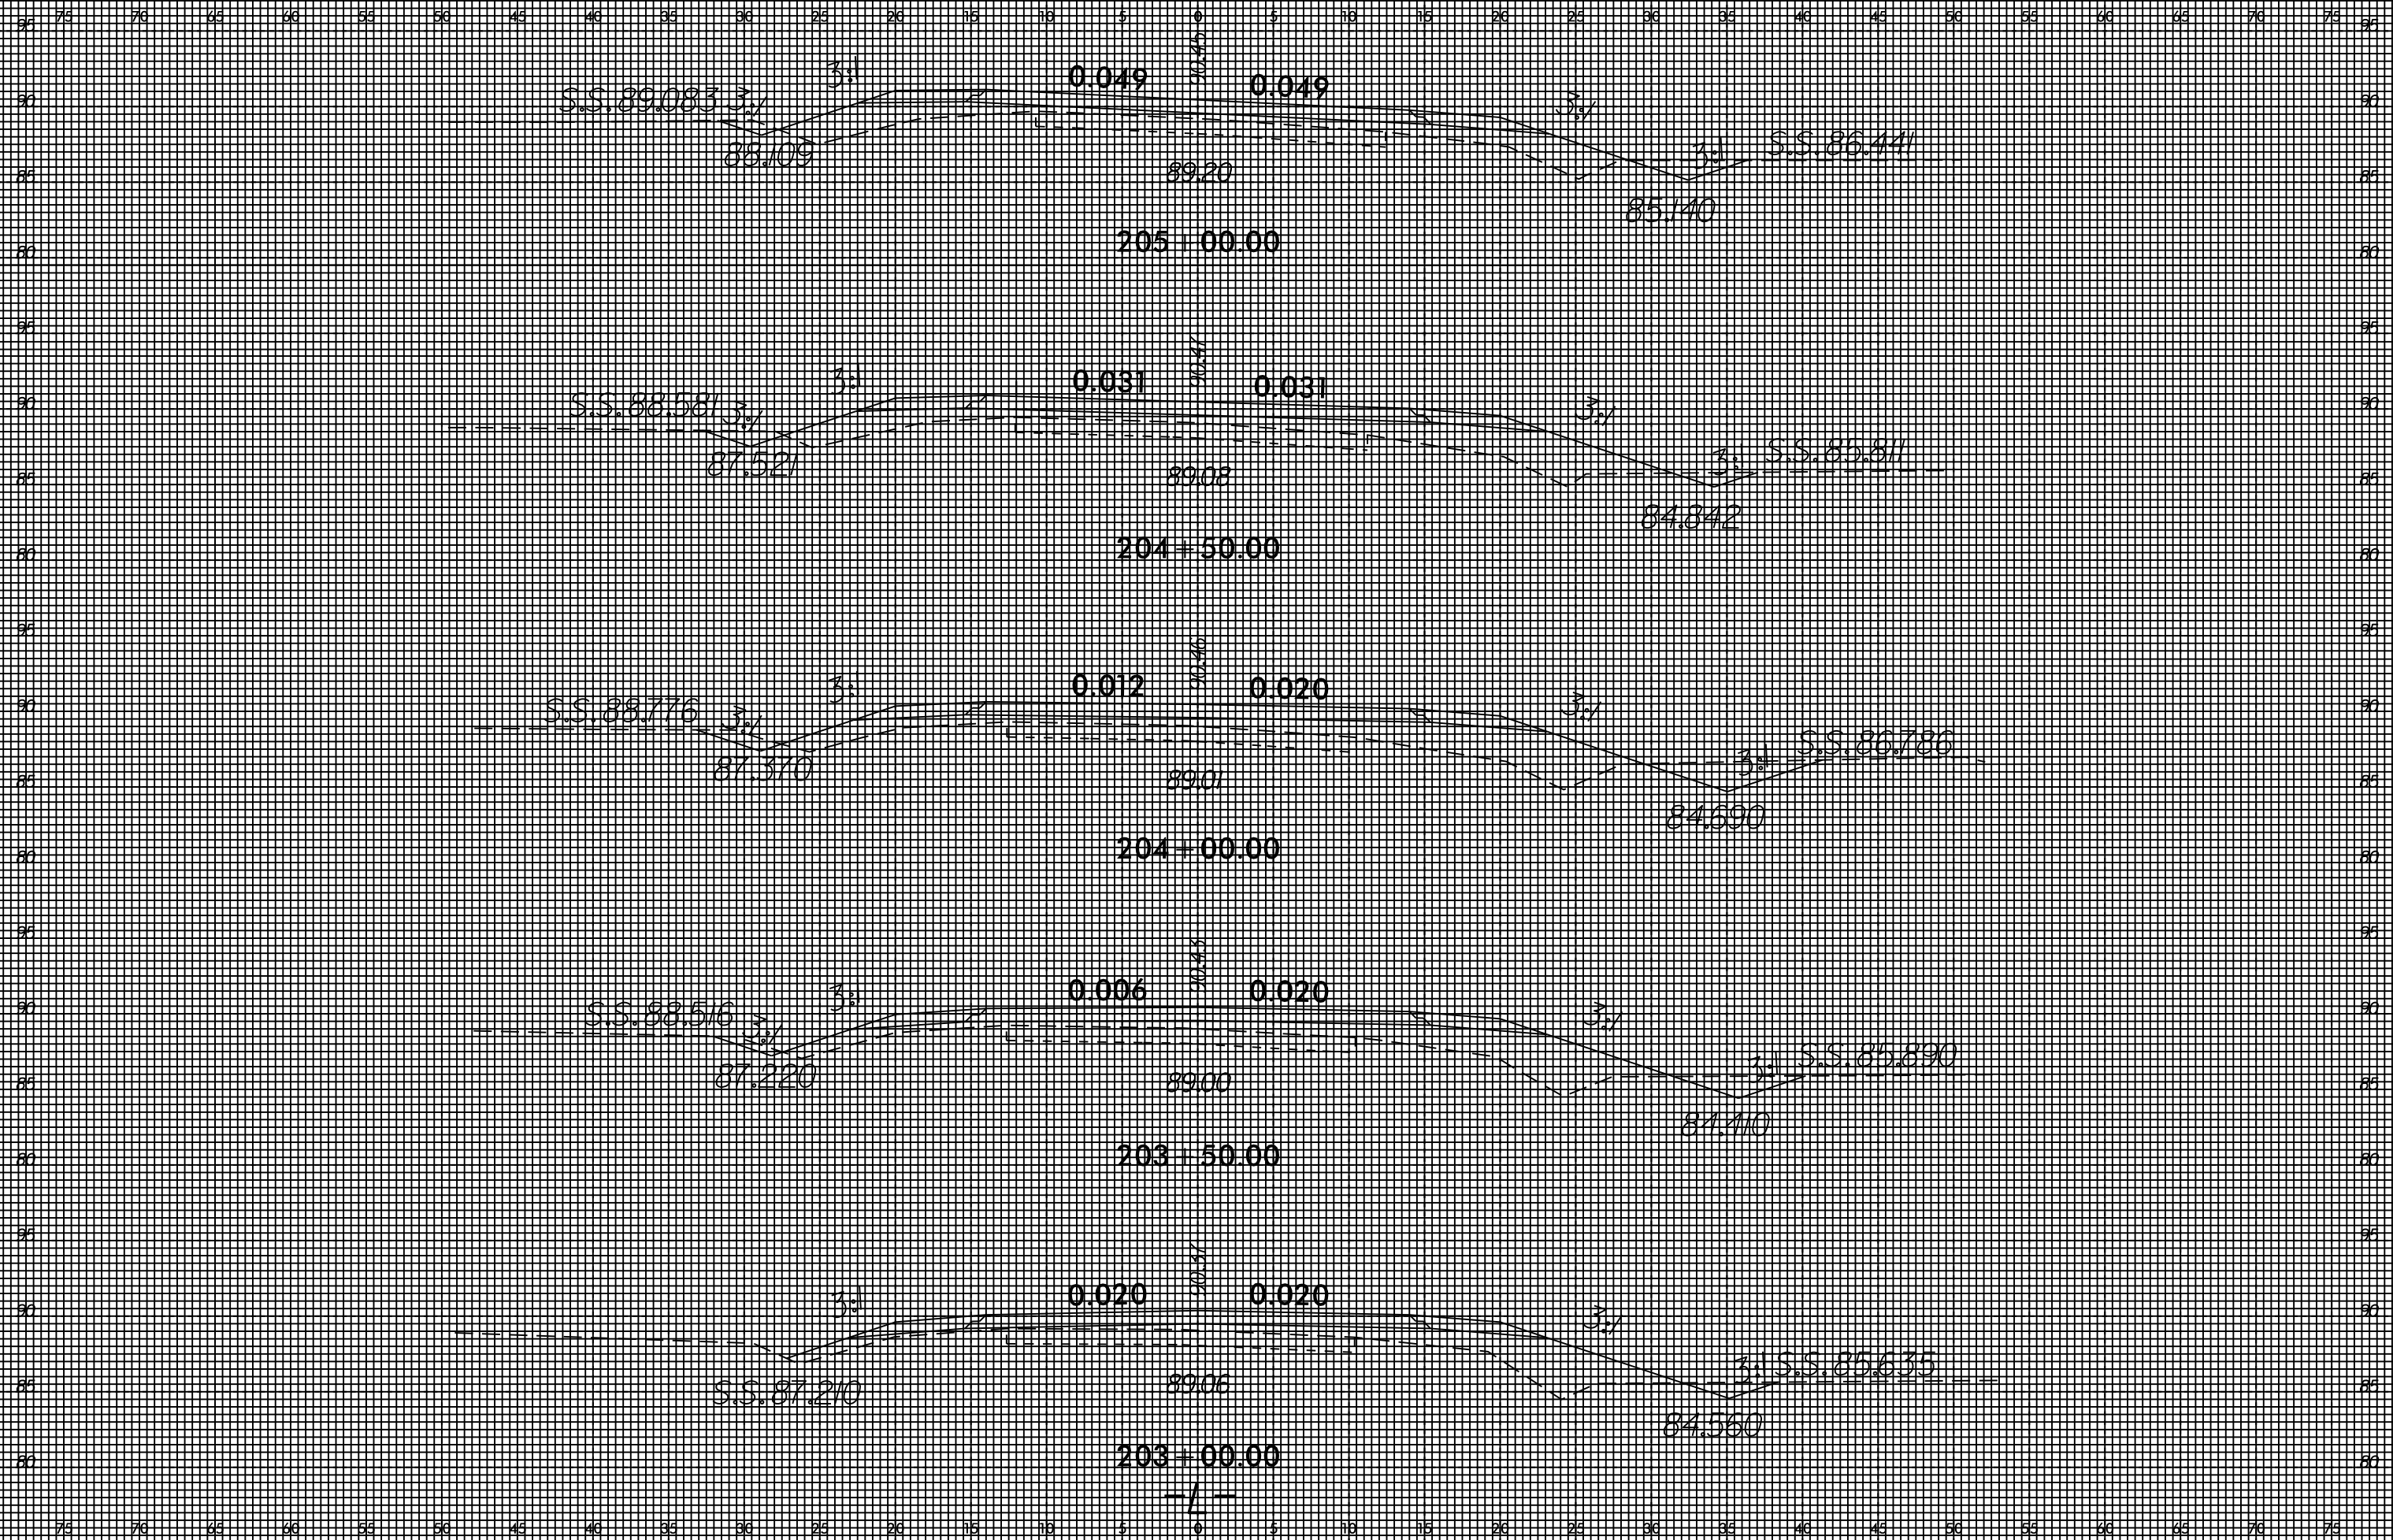


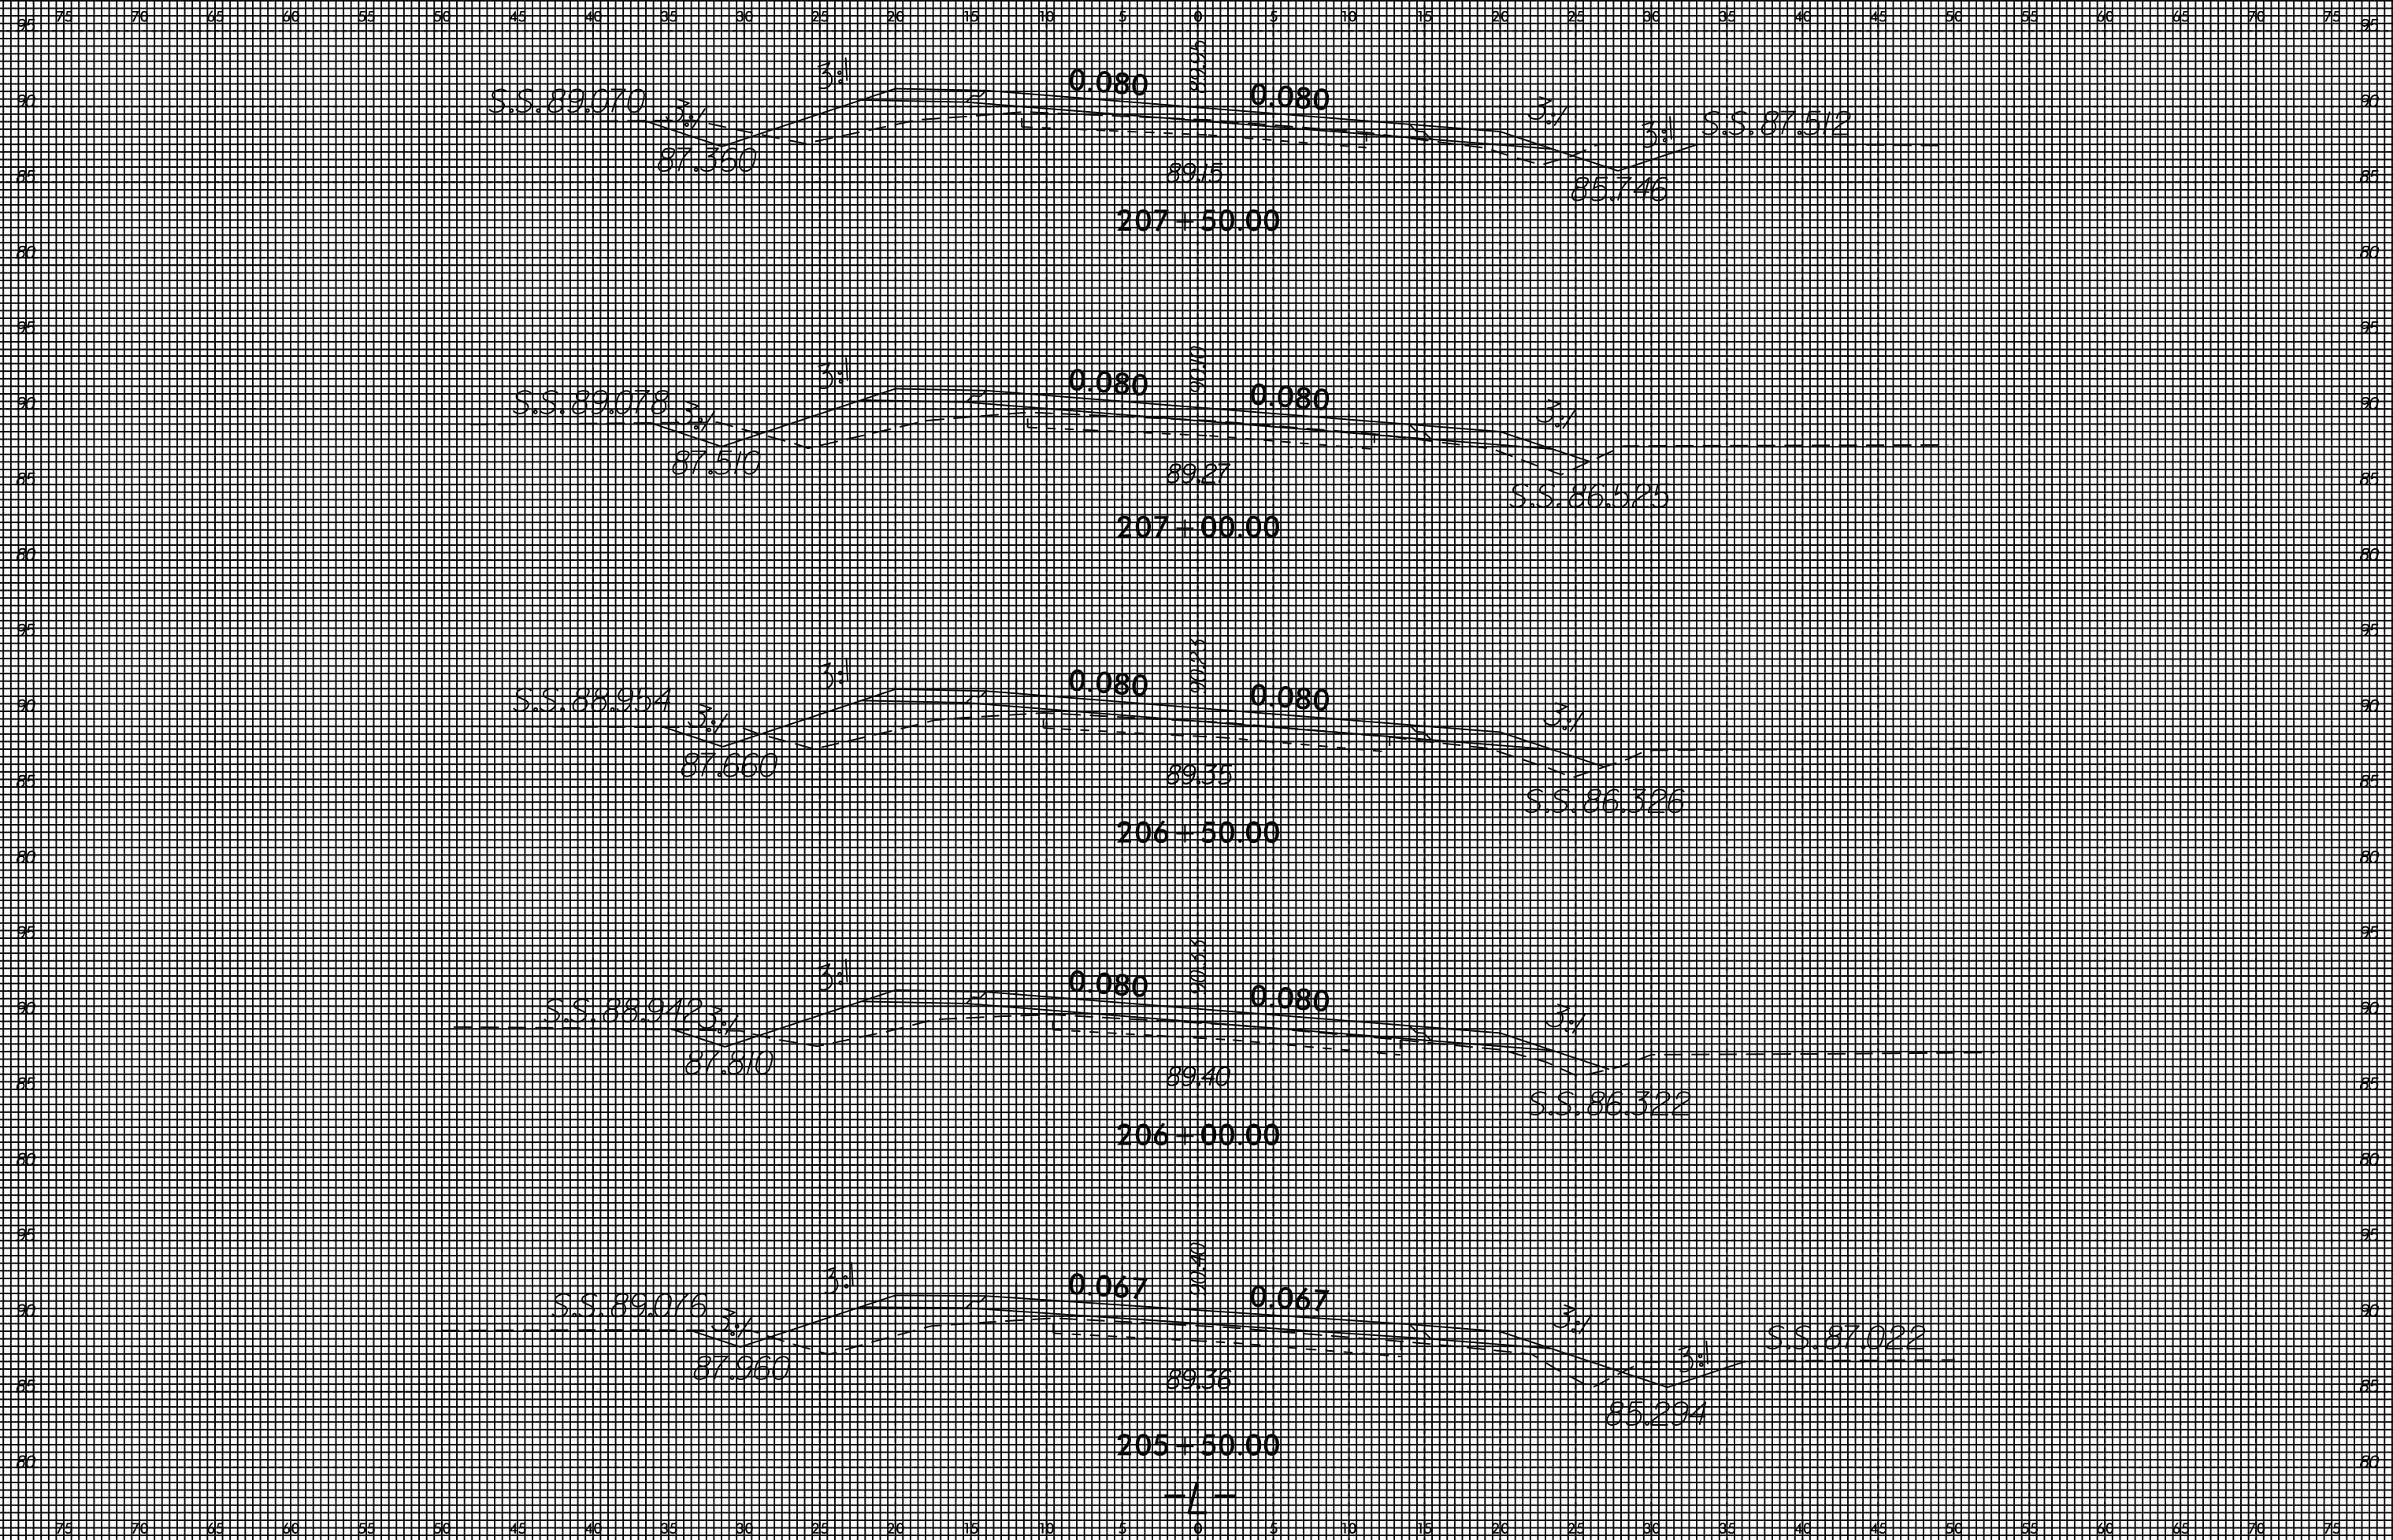

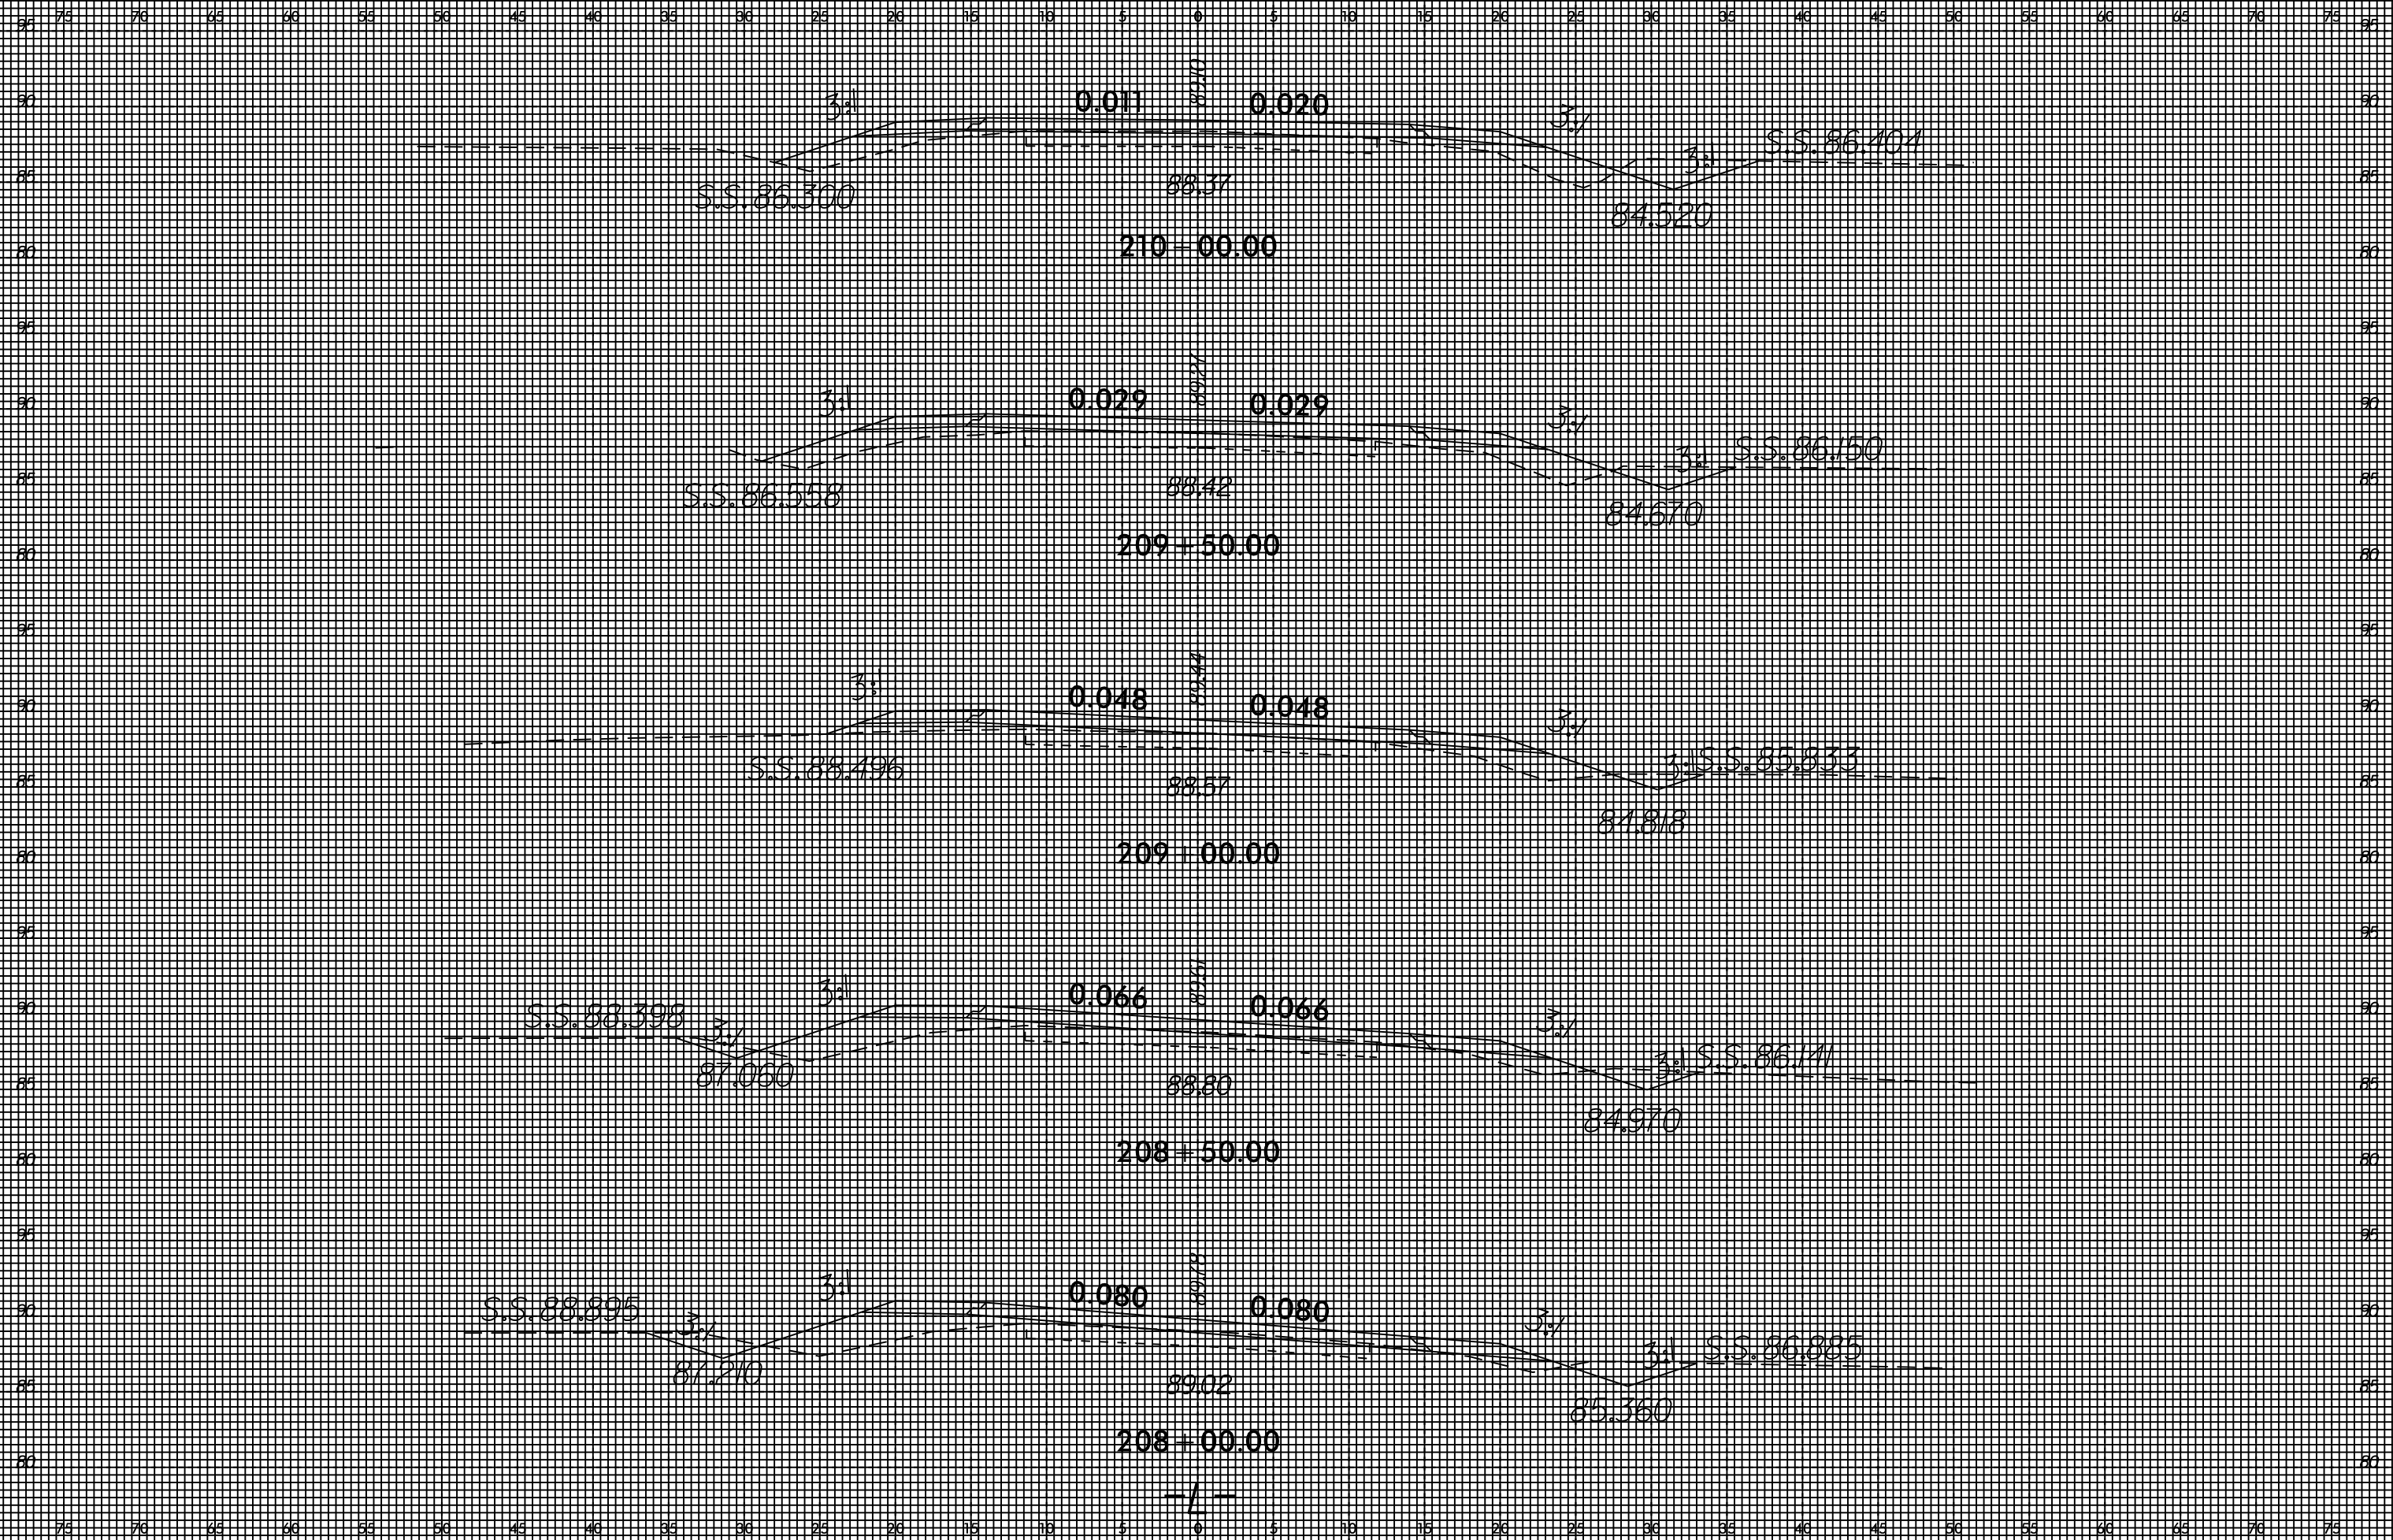

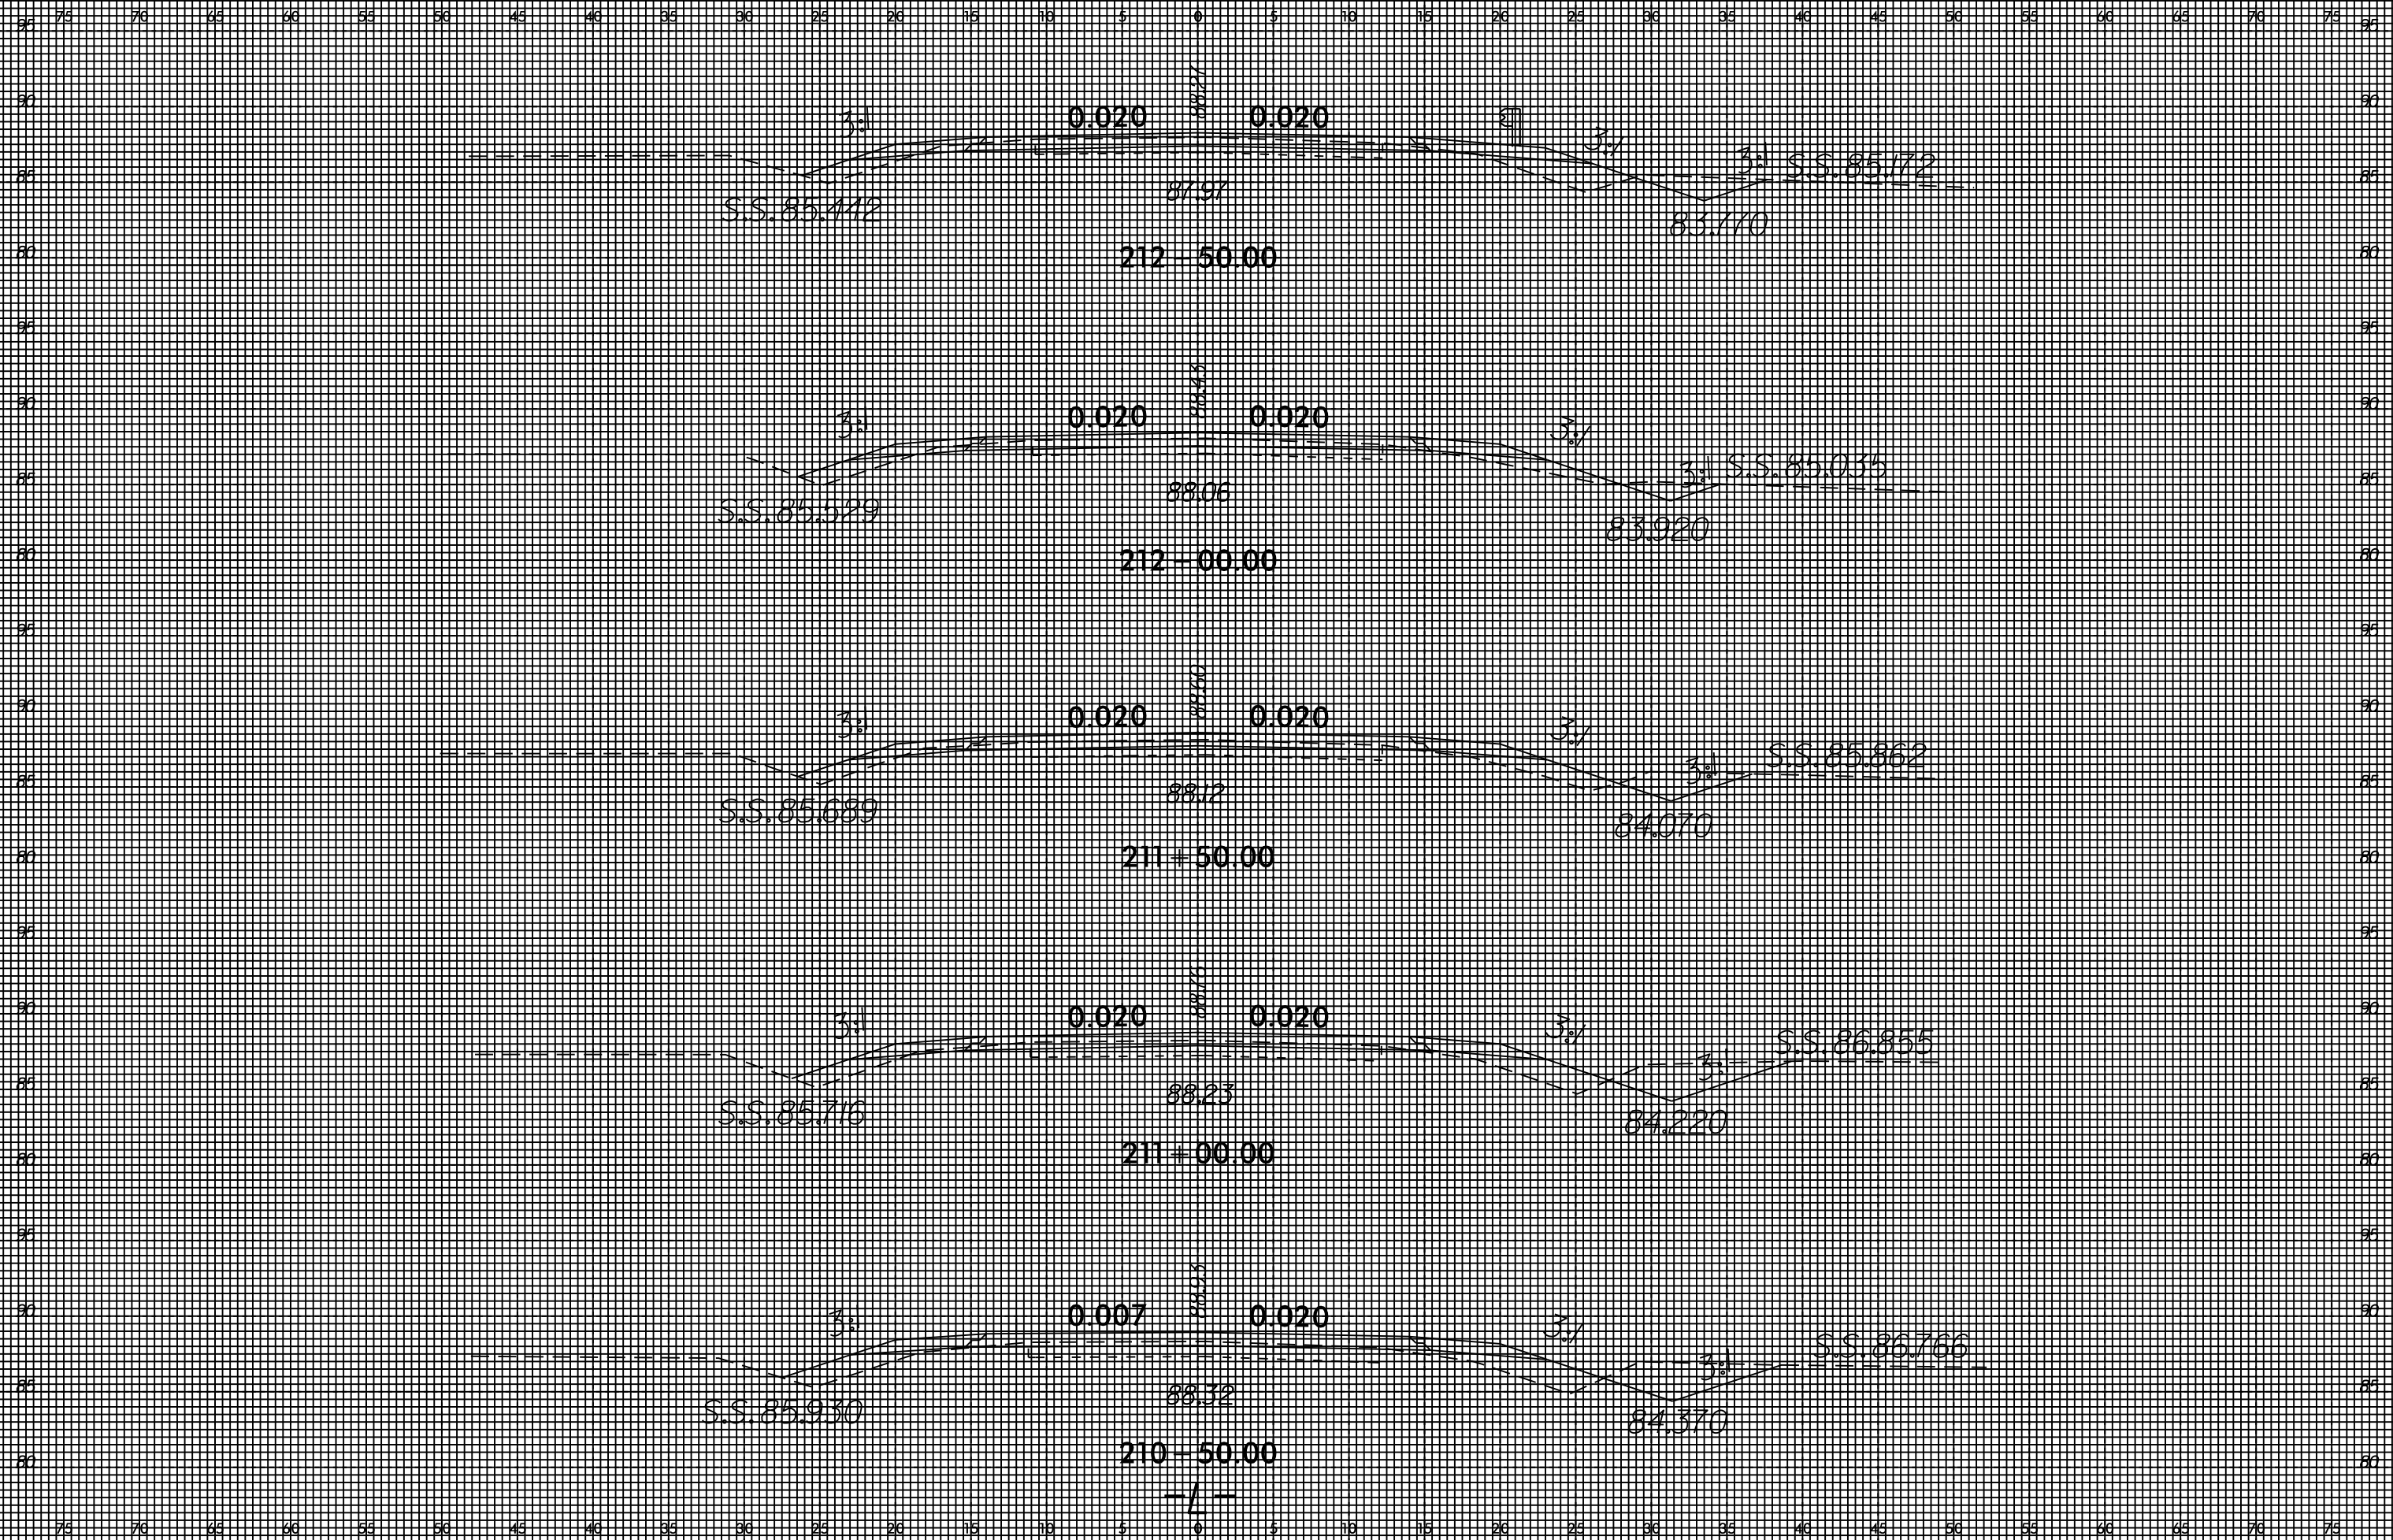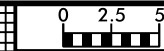


8/23/99

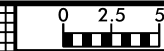

PROJ. REFERENCE NO.	SHEET NO.
W-5512	X-53

75 76 65 66 55 56 45 46 35 36 25 26 15 16 5 0 5 10 15 20 25 30 35 46 45 56 55 66 65 76 75

13-APR-2015 6:04  
 J:\W-5512\AR\001\99\W5512.RDY.XPL.L.19850.21300.DGN  
 20055746 at 7080511

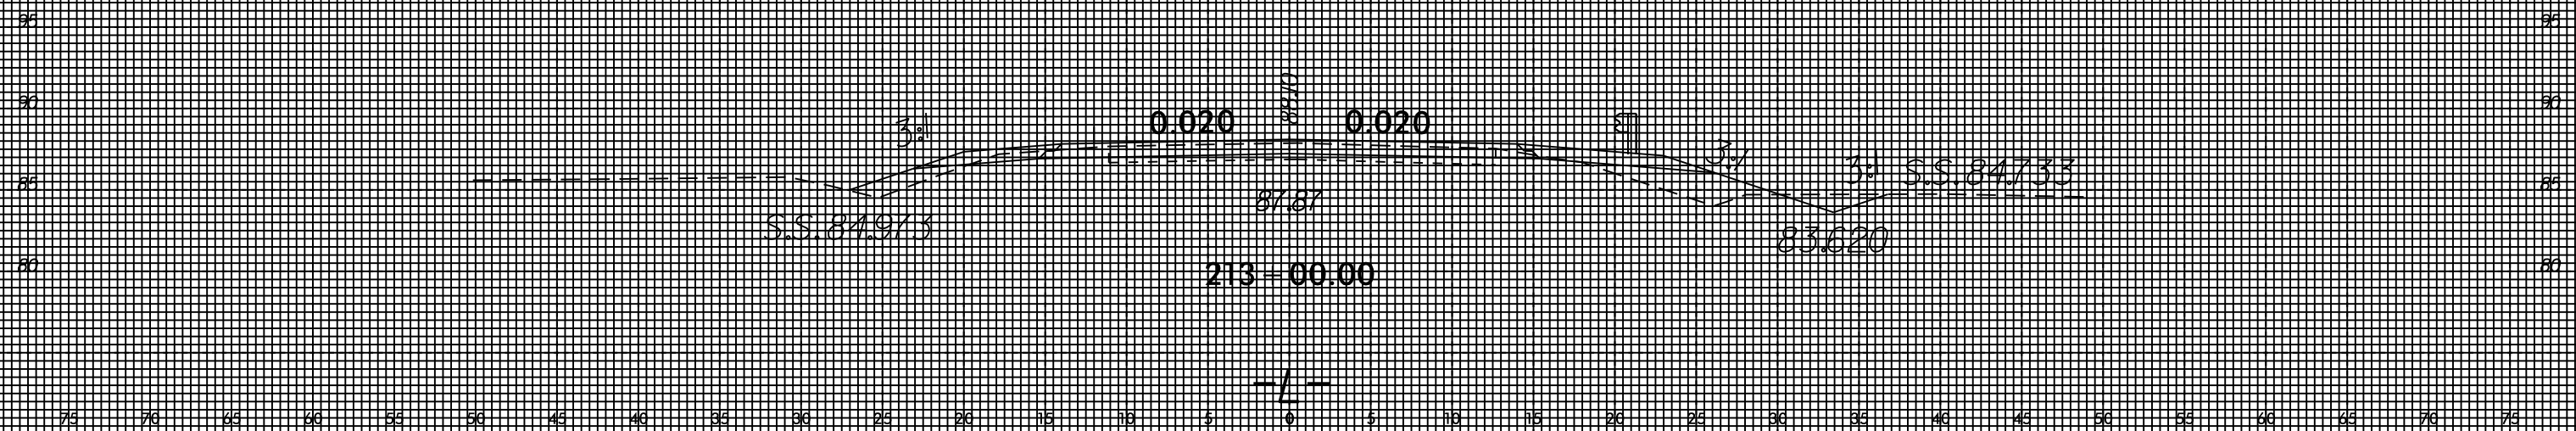


75 76 65 66 55 56 45 46 35 36 25 26 15 16 5 0 5 10 15 20 25 30 35 46 45 56 55 66 65 76 75



8/23/99




PROJ. REFERENCE NO.	SHEET NO.
W-5512	X-54

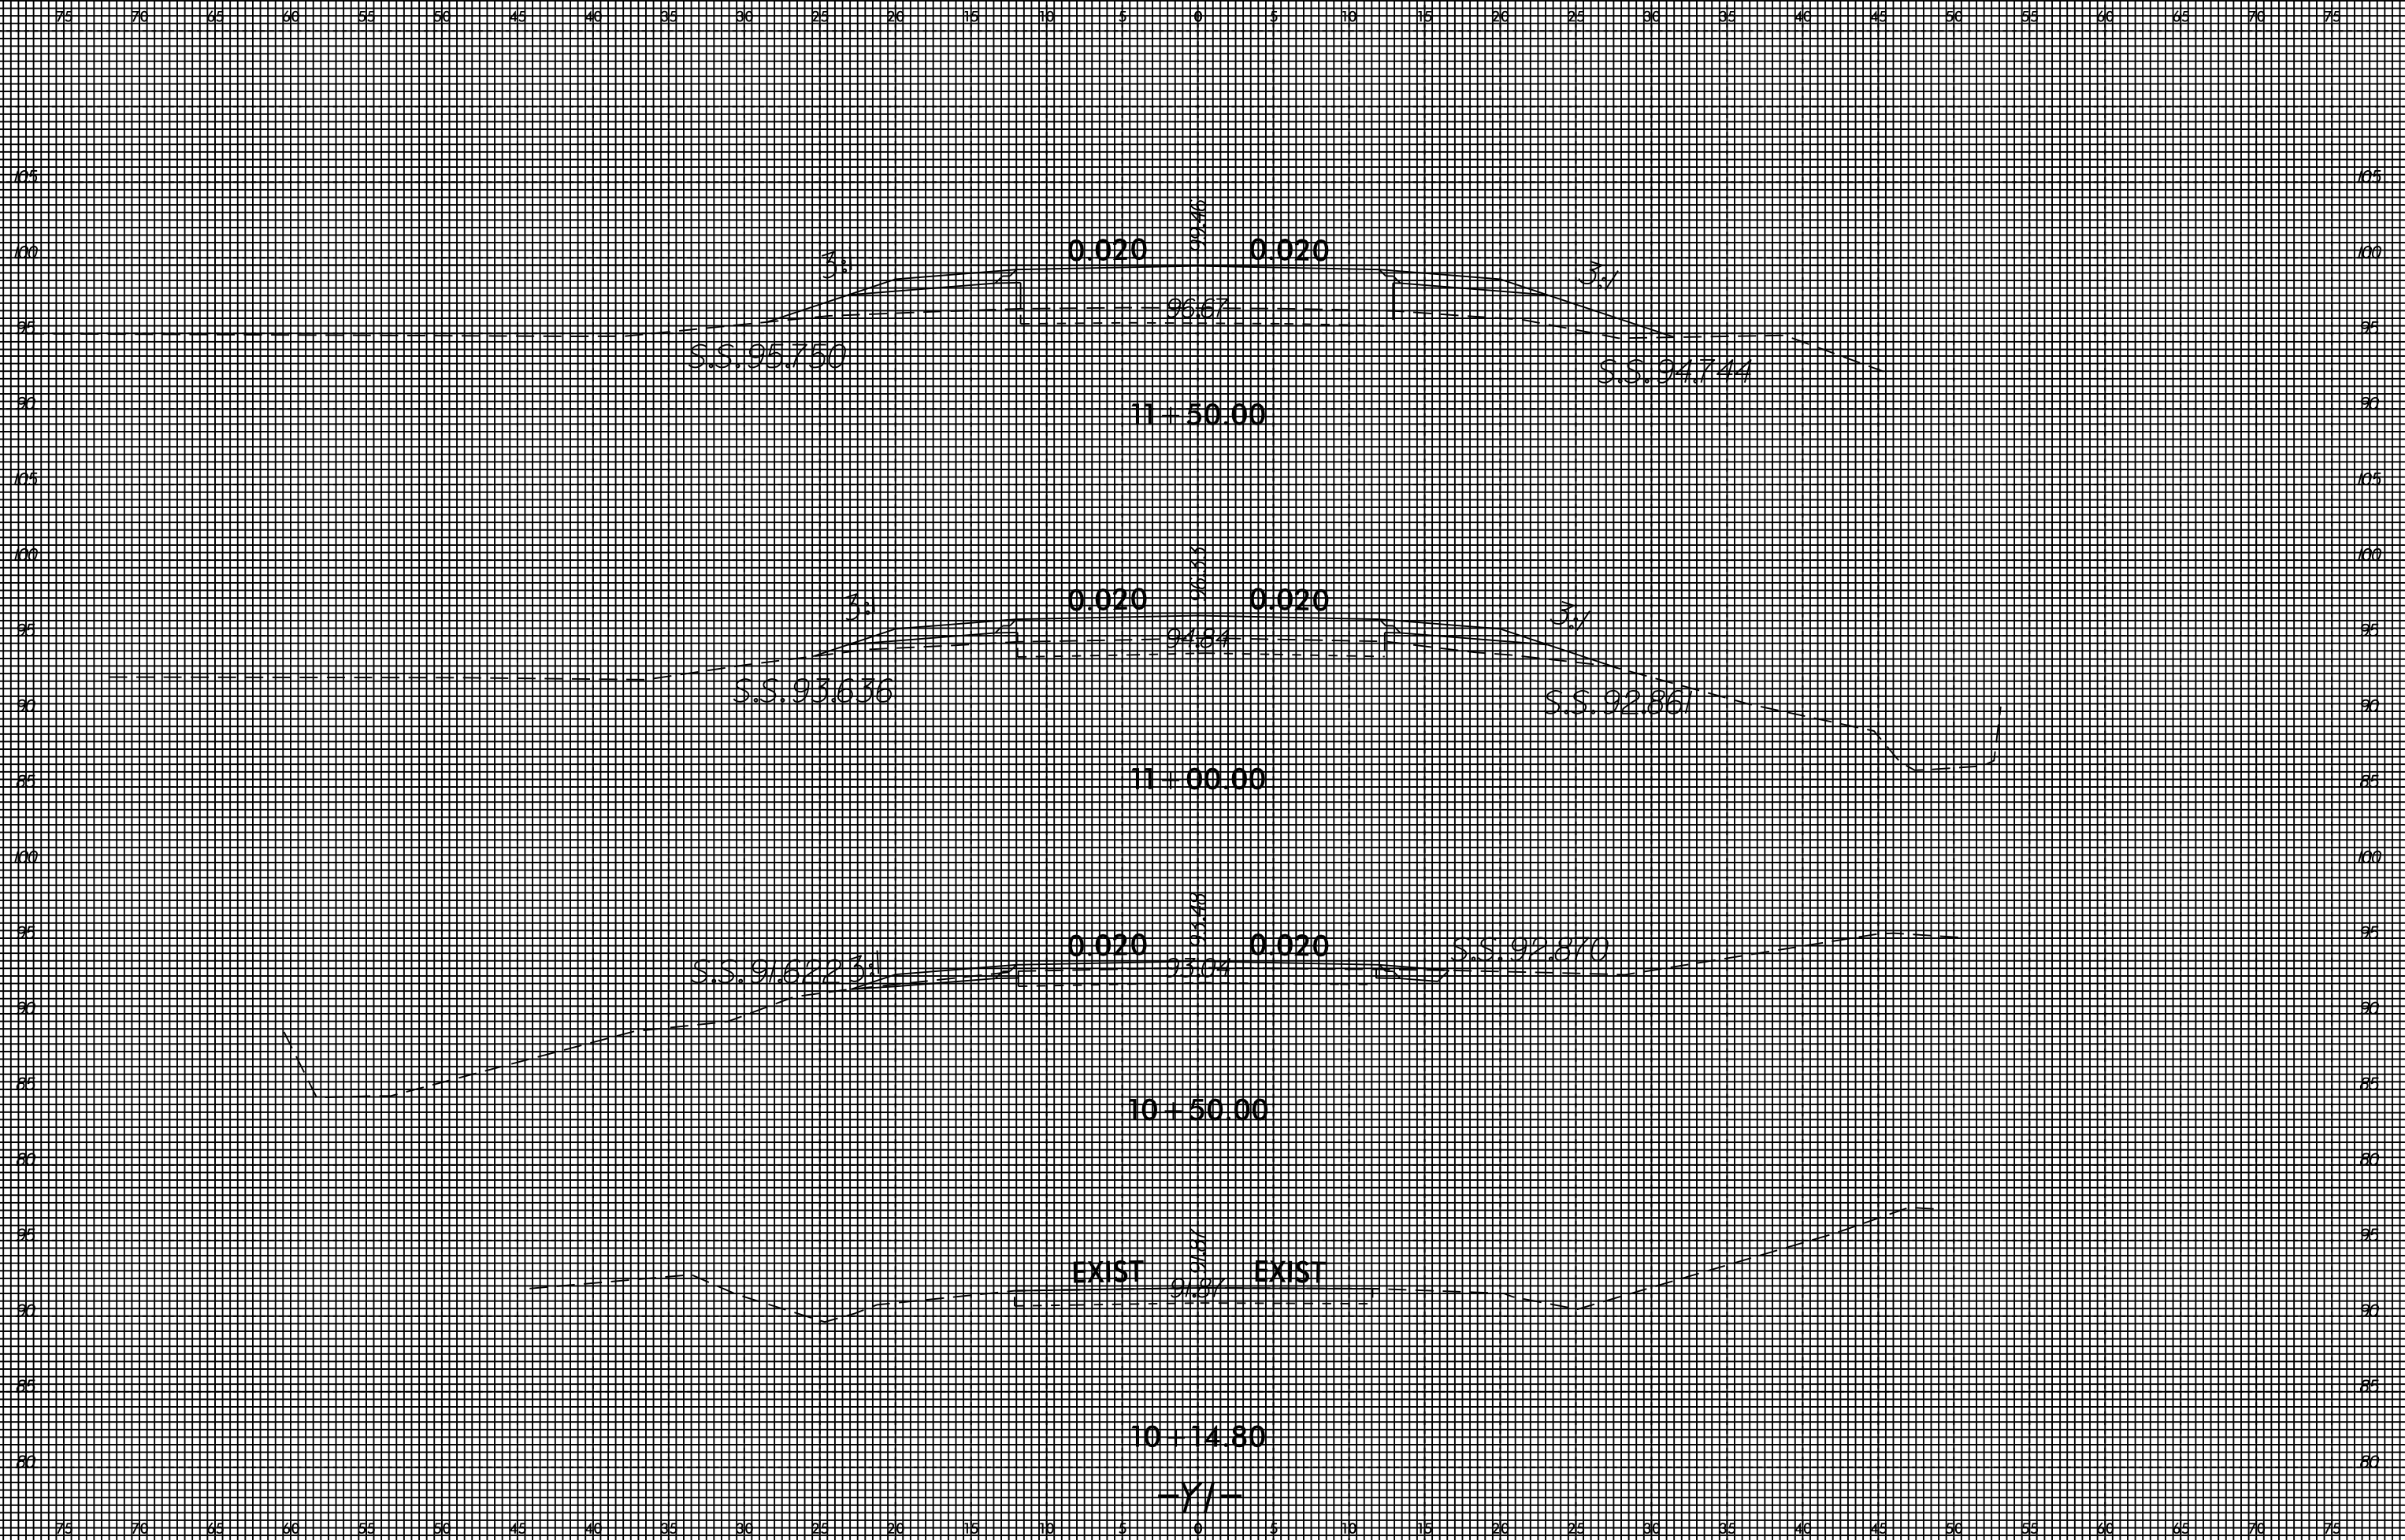


13-APR-2015 6:04 J:\W-5512\Road\99\SSC\W5512\_Road\_XPL\_Y1.DGN 2005746 at 708011

8/23/99

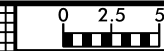

PROJ. REFERENCE NO.	SHEET NO.
W-5512	X-55


75 76 85 86 95 96 45 46 35 36 25 26 15 16 5 0 5 10 15 20 25 30 35 46 45 56 55 66 65 76 75

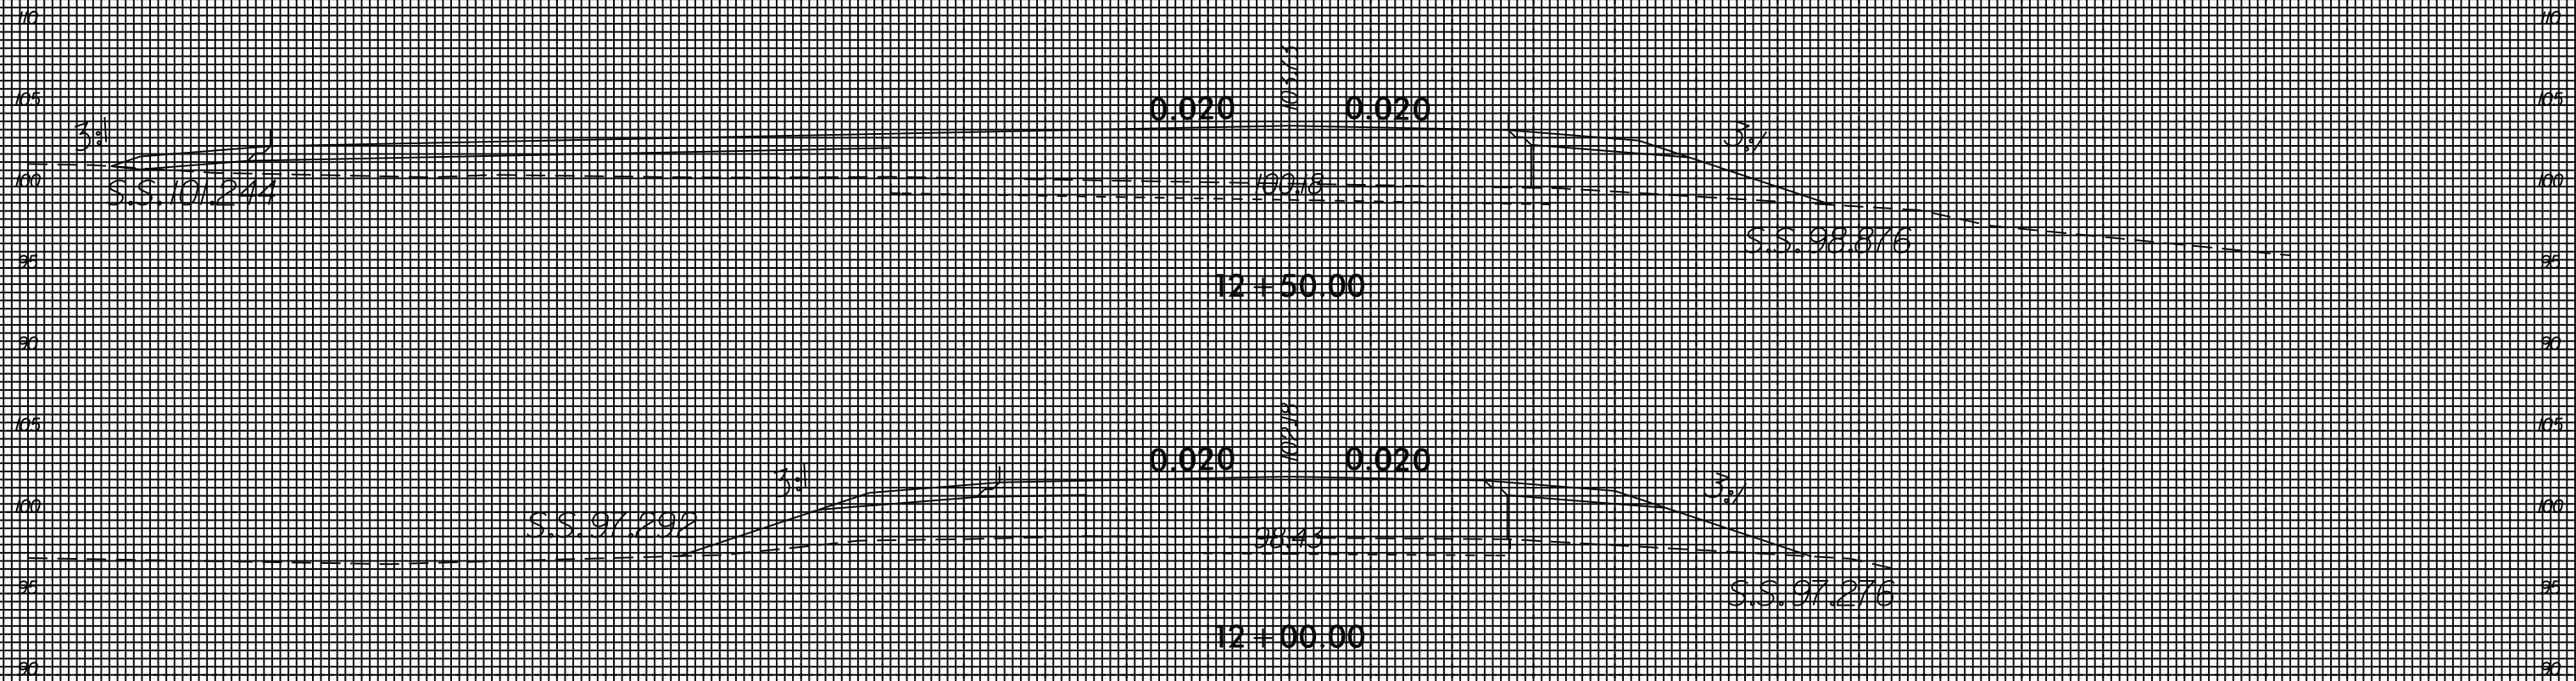


-Y1-

13-APR-2015 6:04  
 J:\N\5512\AR\99\99\SS\W5512\_R01.XPL\_Y1.DGN  
 20055746 at 7080511

75 76 85 86 95 96 45 46 35 36 25 26 15 16 5 0 5 10 15 20 25 30 35 46 45 56 55 66 65 76 75

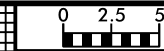


75 76 85 86 95 96 45 46 35 36 25 26 15 16 5 0 5 10 15 26 25 36 35 46 45 56 55 66 65 76 75

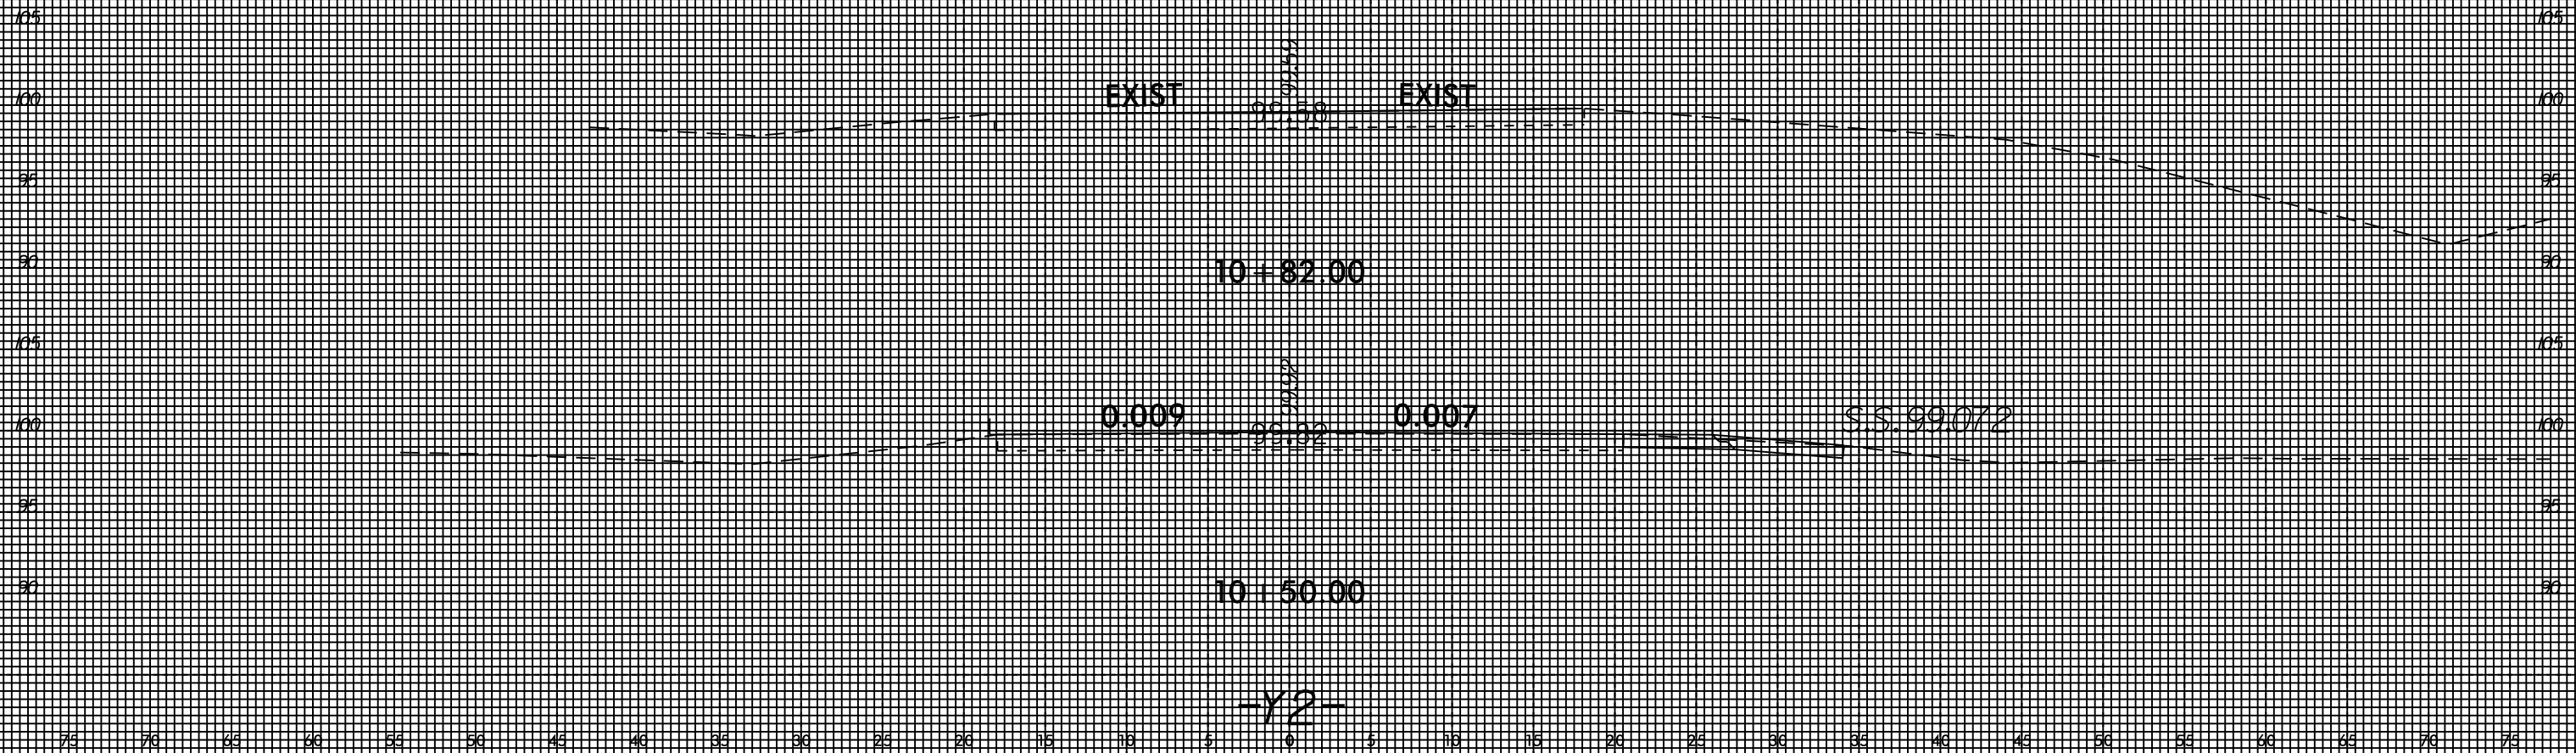

75 76 85 86 95 96 45 46 35 36 25 26 15 16 5 0 5 10 15 26 25 36 35 46 45 56 55 66 65 76 75


-Y2-

8/23/99

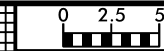


PROJ. REFERENCE NO.	SHEET NO.
W-5512	X-57

75 76 85 86 95 96 45 46 35 36 25 26 15 16 5 0 5 10 15 20 25 30 35 46 45 56 55 66 65 76 75

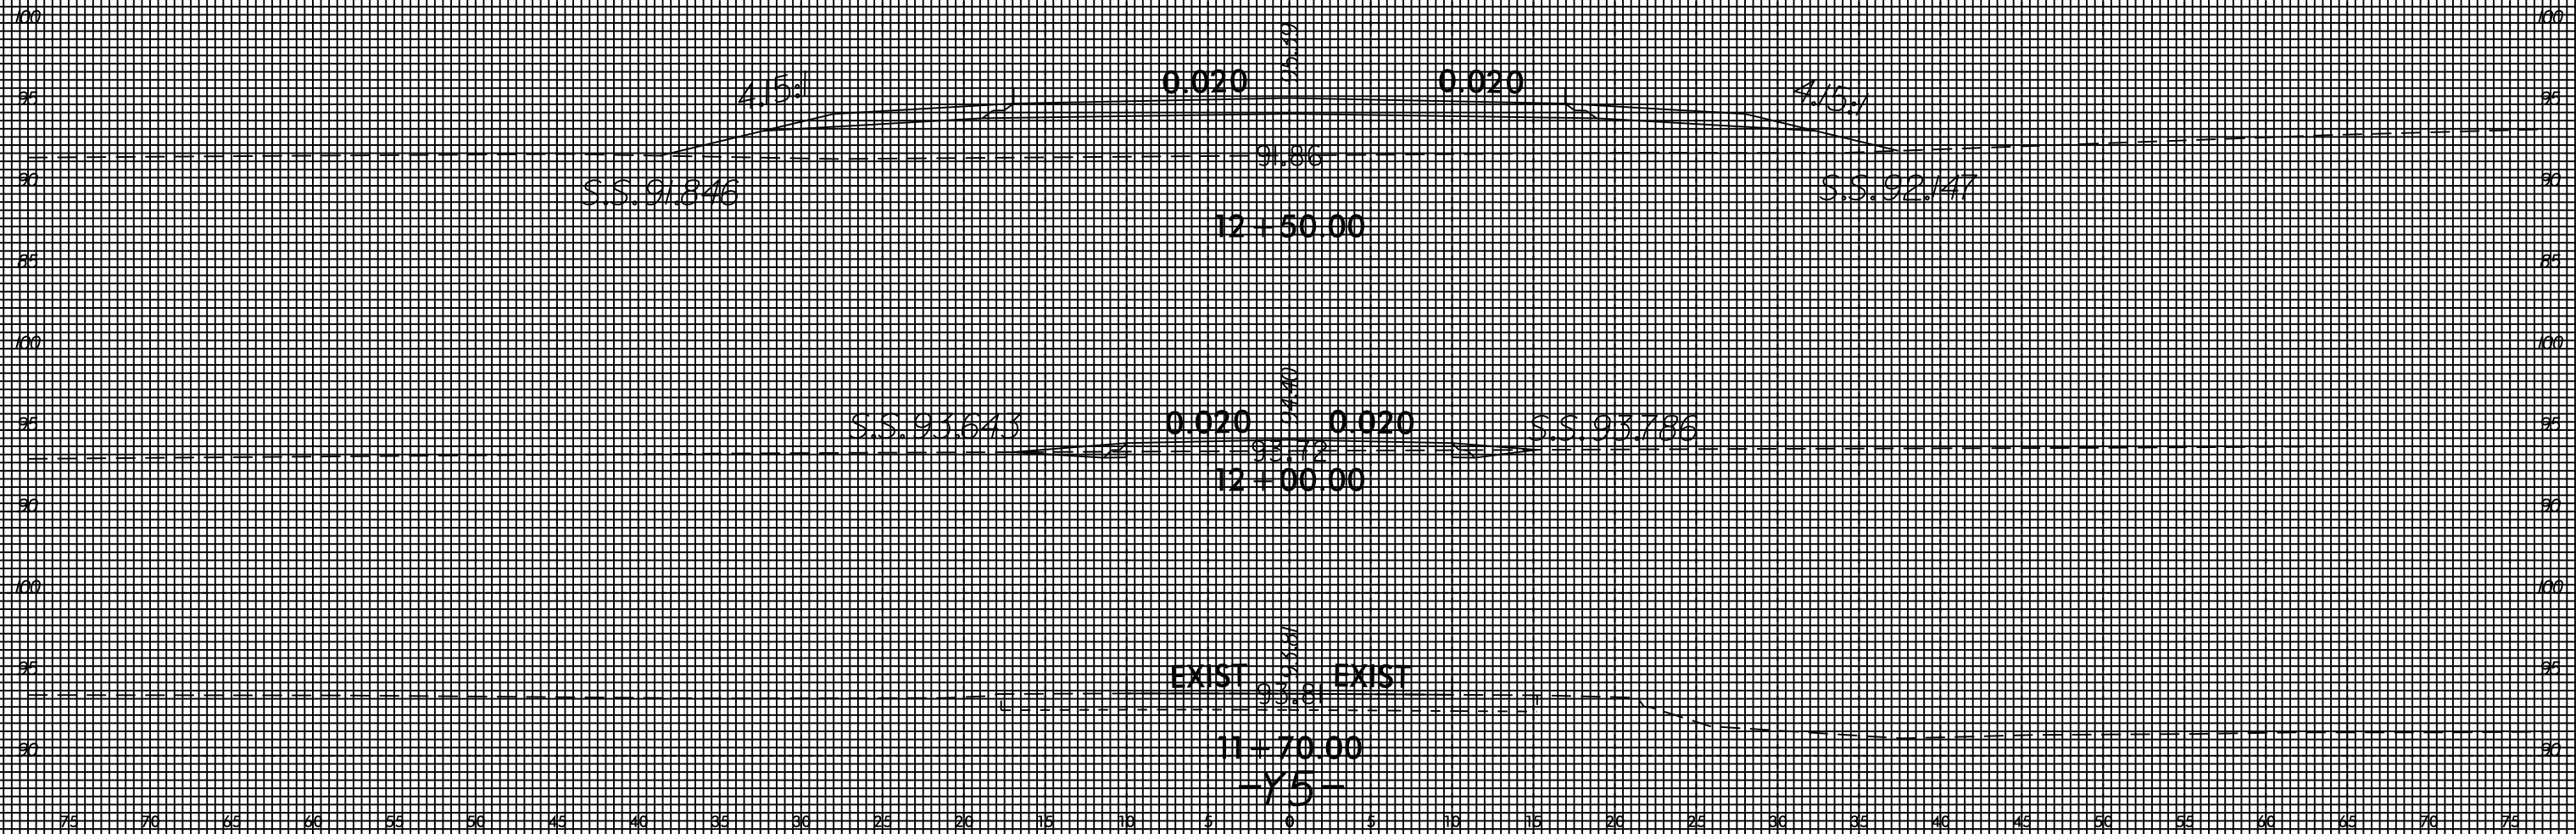

13-APR-2015 6:05  
 J:\N\5512\AR\99\99\SS\W5512\_R04\_XPL\_Y5.DGN  
 20055746 at 7080511

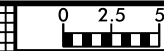

75 76 85 86 95 96 45 46 35 36 25 26 15 16 5 0 5 10 15 20 25 30 35 40 45 50 55 60 65 70 75

