



ROADWAY DESIGN ENGINEER

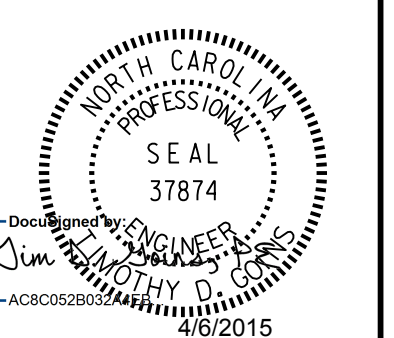

PLANS PREPARED BY:
PARSONS
 RALEIGH, NORTH CAROLINA, (919) 854-1345
 NC LICENSE NO. F-0246
 FOR NORTH CAROLINA DEPT. OF TRANSPORTATION

*NOTE: OVERLAY EXISTING PAVEMENT THROUGHOUT THE LIMITS OF PERMANENT MARKINGS SHOWN IN PMP PLAN. (-L- 42+30, SEE PMP-04)

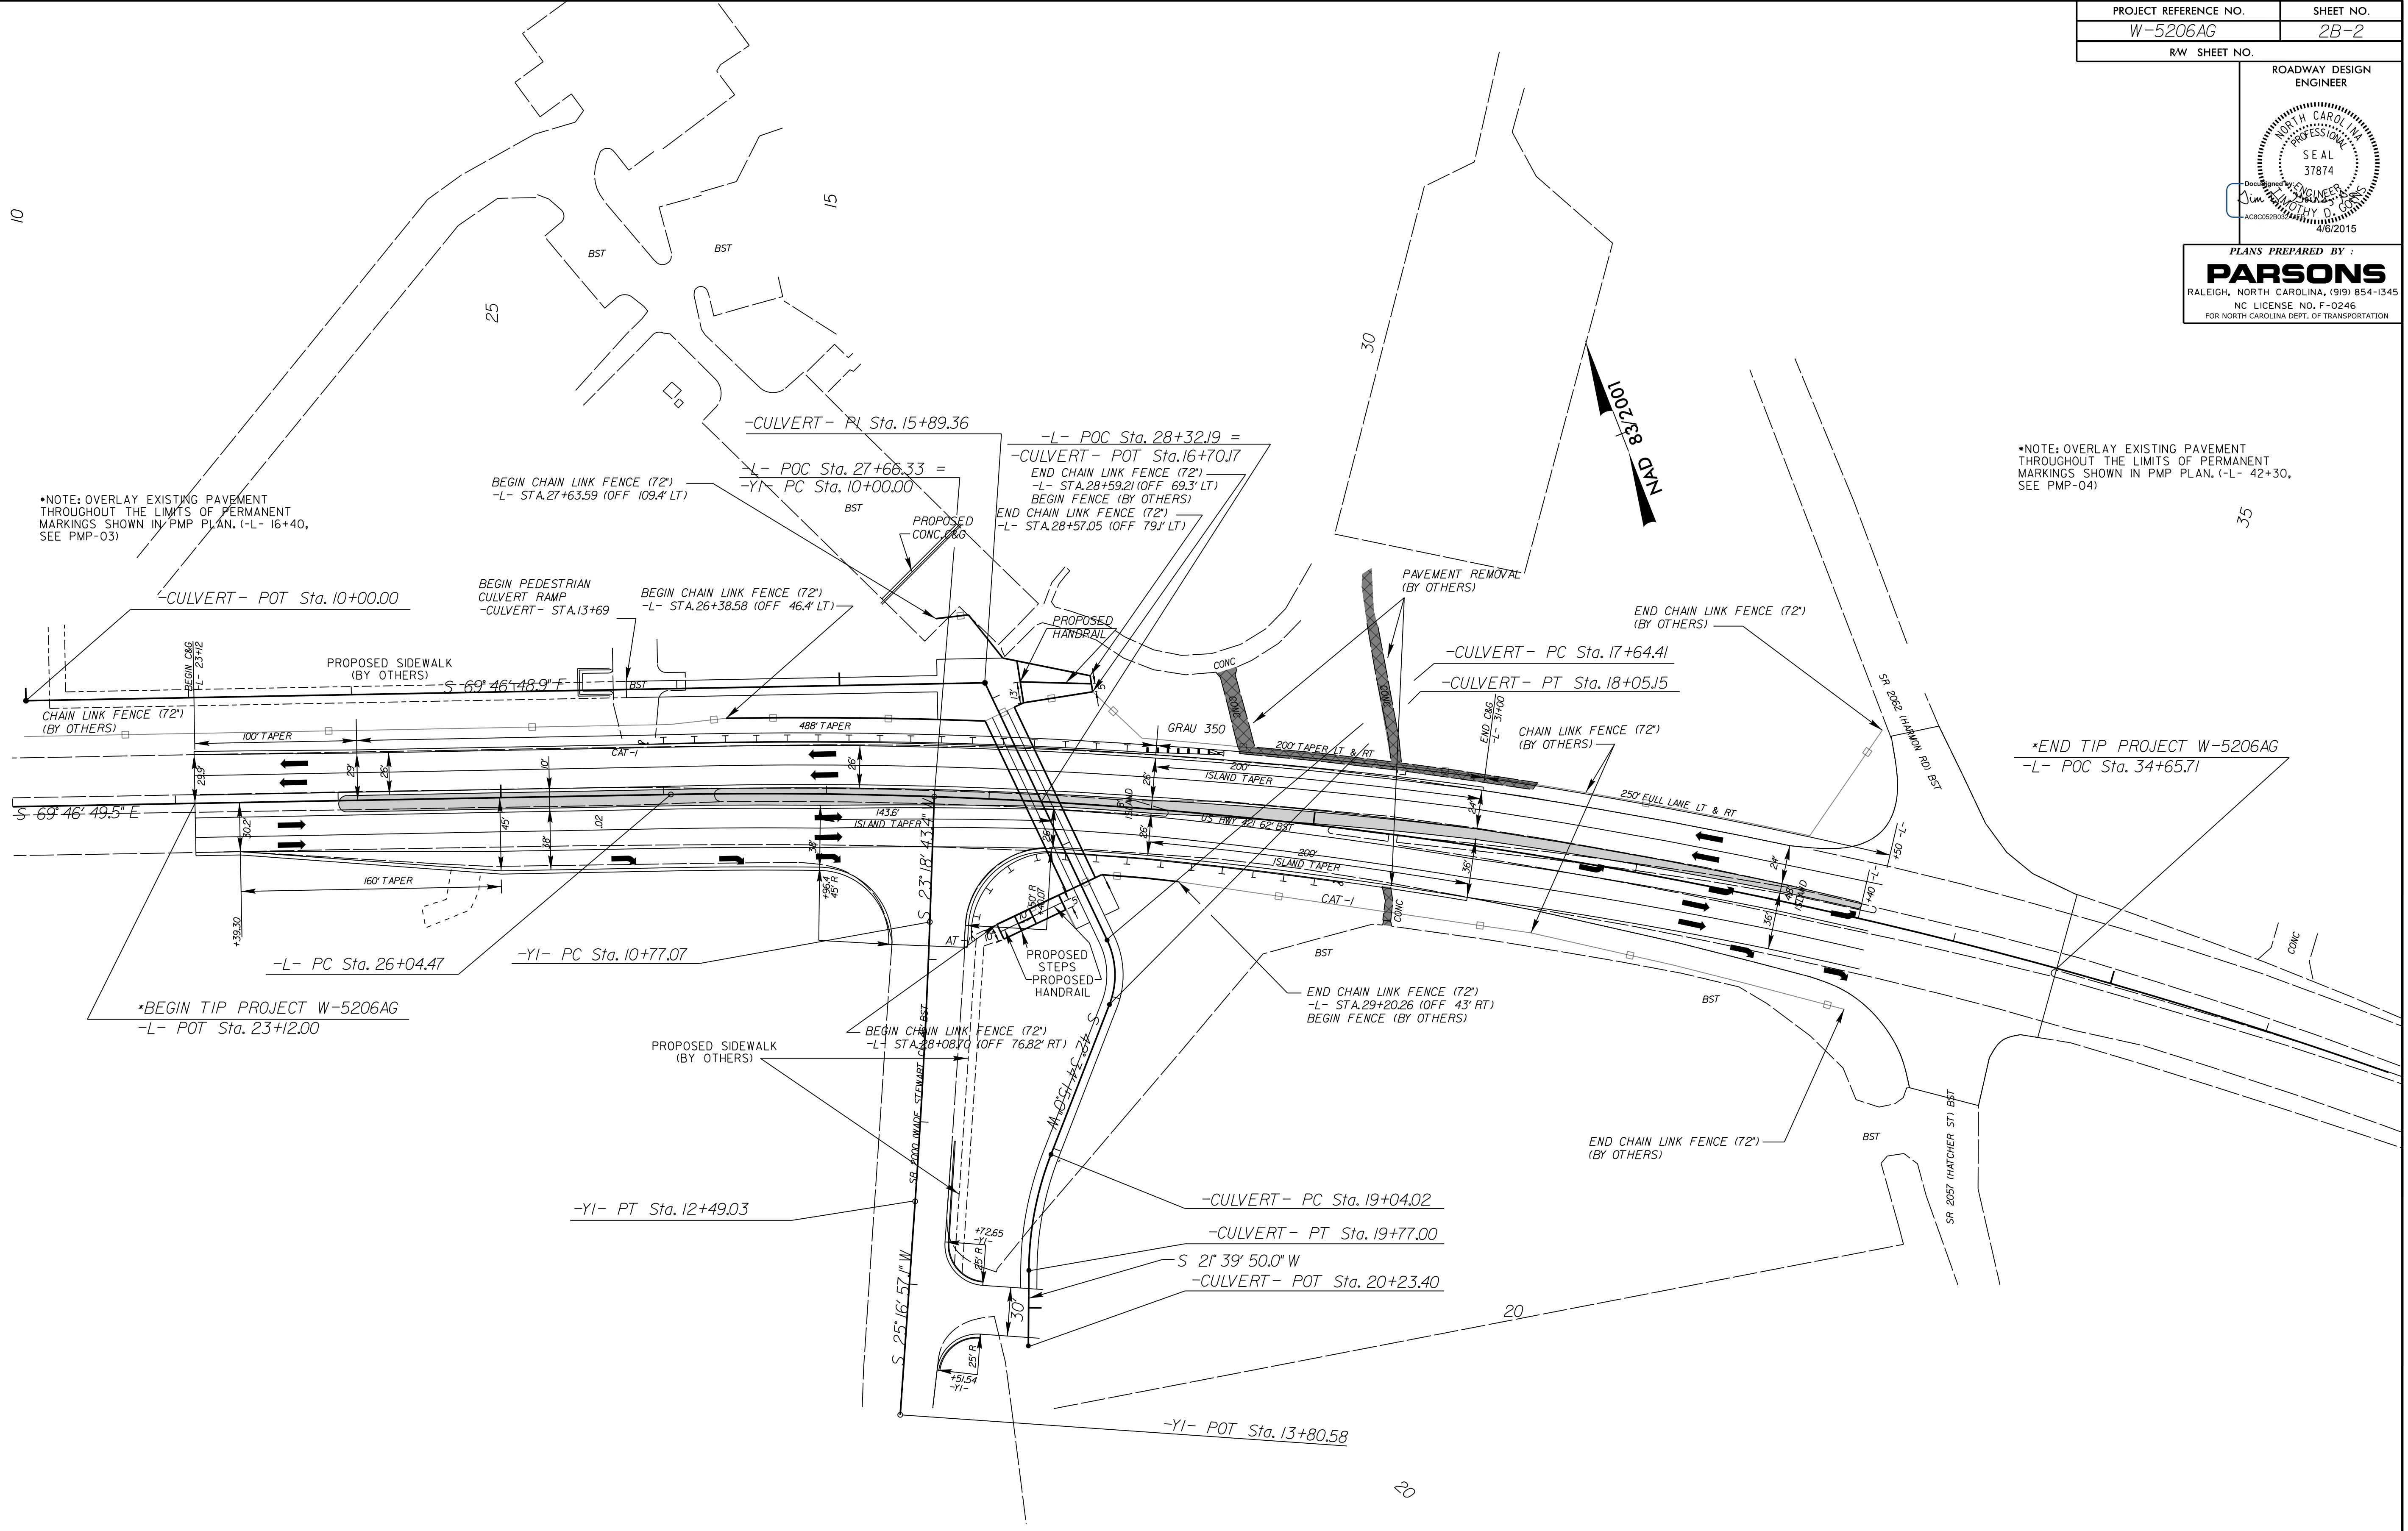

DETAIL SHOWING MONOLITHIC ISLAND LAYOUT AND FENCING LOCATIONS

REVISIONS

8/17/99

01-APR-2015 09:38
 J:\W-5206AG_Roadway\Proc\W5206AG_Rdu_PSH_2B.dgn
 \$\$\$SUSCRNVAL\$\$\$