



MATCH LINE -L- STA. 23+50.00

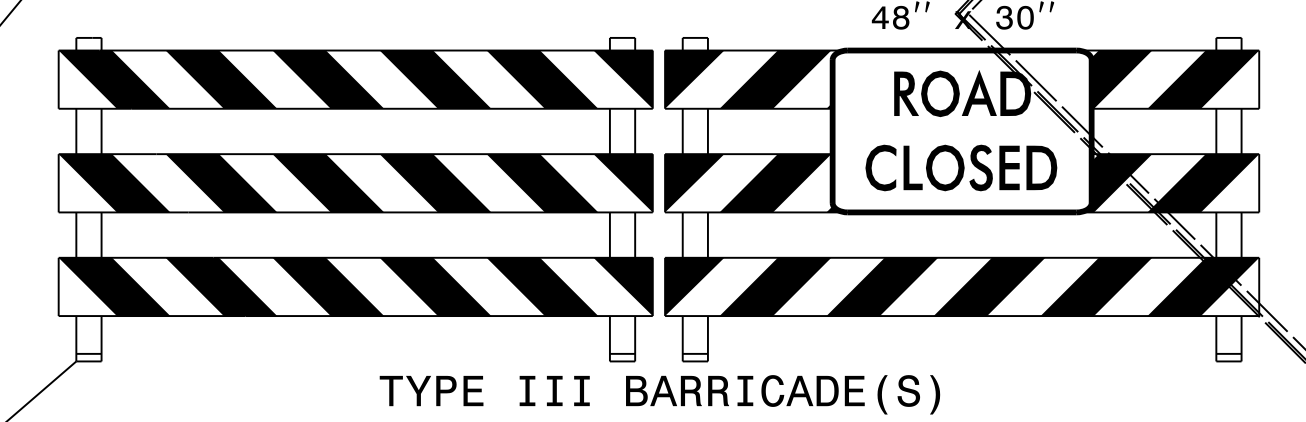


TYPE III BARRICADE(S)

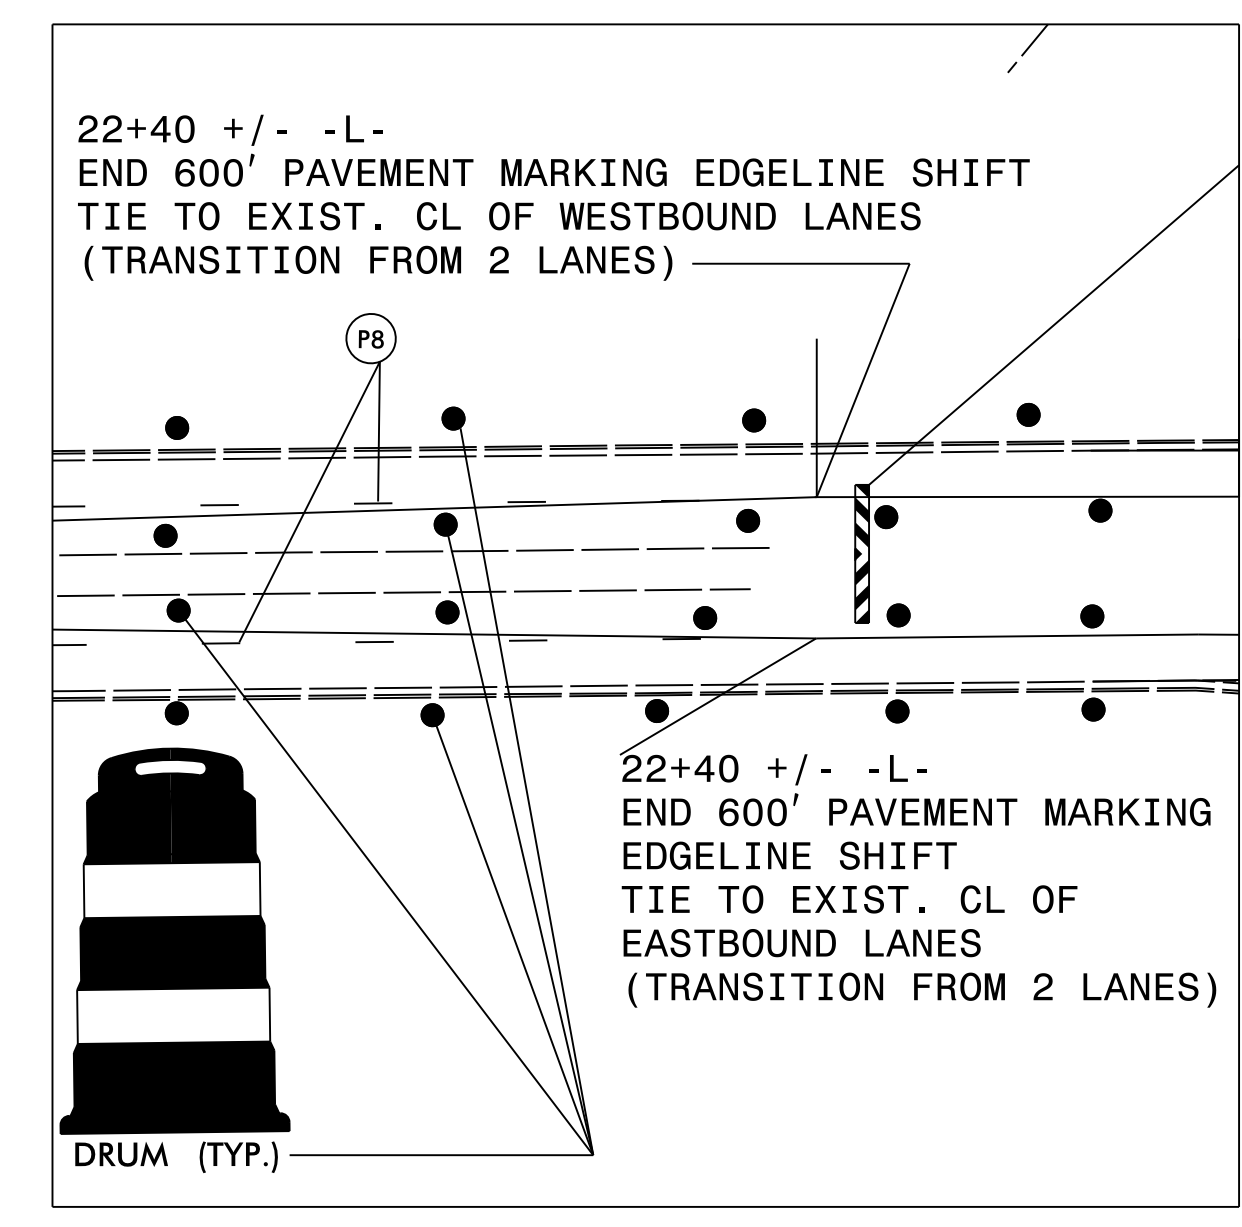

DRUM (TYP.)


MATCH LINE -L- STA. 23+50.00

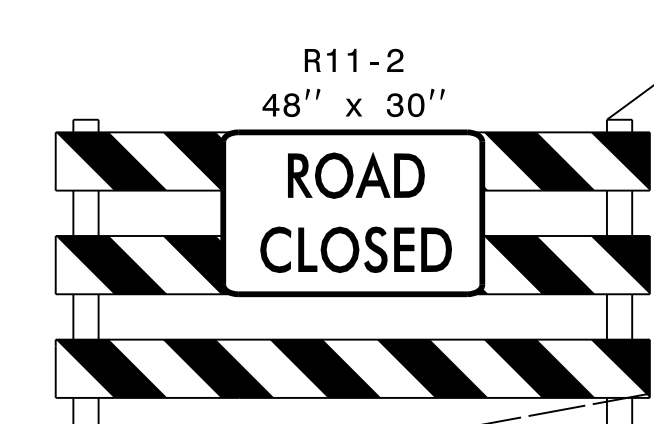

TYPE III BARRICADE

33+00 +/- -L- BEGIN 330' PAVEMENT MARKING EDGELINE SHIFT TIE TO EXIST. CL OF WESTBOUND LANES

33+00 +/- -L- BEGIN 330' PAVEMENT MARKING EDGELINE SHIFT TIE TO EXIST. CL OF EASTBOUND LANES

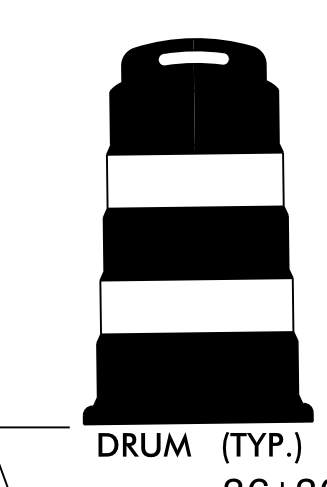

DRUM (TYP.)

36+30 +/- -L- TIE TO EXIST. MARKINGS BEGIN 600' SHIFTING TAPER TIE TO EXISTING MEDIAN EDGELINE TRANSITION TO EXISTING TWO EB / WB LANES


NAD 83/2011

LEGEND


	PROPOSED CONSTRUCTION
	ONGOING CONSTRUCTION
	COMPLETED CONSTRUCTION

31-MAR-2015 10:13 31-W-5206AG-TC-TMP-06.dgn

APPROVED: *Jim S. Boon* DATE: 4/1/2015

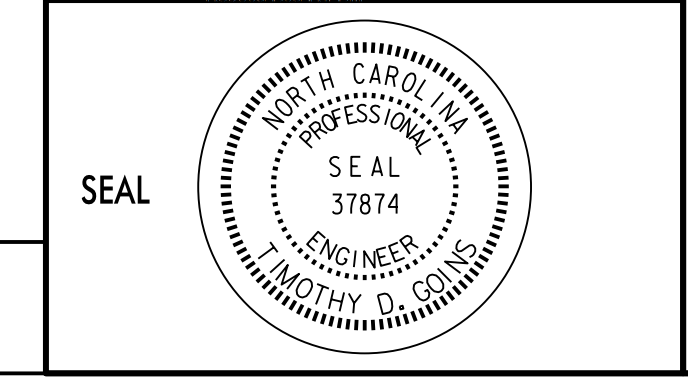

PLANS PREPARED BY
PARSONS
 5540 CENTERVIEW DR., SUITE 217
 RALEIGH, NORTH CAROLINA 27606
 INC. LICENSE NO. F-5246
 FOR NORTH CAROLINA DEPT. OF TRANSPORTATION

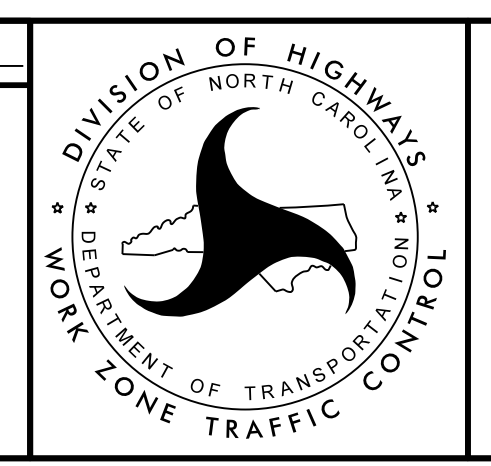

TRANSPORTATION MANAGEMENT PLAN

PHASE III
DETAIL 1