


FINAL PAVEMENT MARKING SCHEDULE

SYMBOL	DESCRIPTION	PAVEMENT MARKINGS
THERMOPLASTIC (24", 120 MILS)		
T2	WHITE STOPBAR	
THERMOPLASTIC (4", 90 MILS)		
TA	WHITE EDGELINE	
TB	YELLOW EDGELINE	
THERMOPLASTIC (4", 120 MILS)		
TC	10' WHITE SKIP	
TD	3'-9'/SP WHITE MINISKIP	
TE	WHITE SOLID LANE LINE	
TF	10' YELLOW SKIP	
TH	YELLOW SINGLE CENTER	
TI	YELLOW DOUBLE CENTER LINE	
THERMOPLASTIC SYMBOL (90 MILS)		
UA	LEFT ARROW	
UB	RIGHT ARROW	

31-MAR-2015 10:17
 J:\W\2006\Office\PM\W-5206AC_PMP_02.dgn
 \$\$\$USERNAME\$\$\$

PLANS PREPARED BY
PARSONS
5540 CENTERVIEW DR., SUITE 201
 RALEIGH, NORTH CAROLINA 27606
 NC LICENSE NO. F-5216
 FOR NORTH CAROLINA DEPT. OF TRANSPORTATION

APPROVED Jason M. Pickens DATE 1/1/2015
20074819024.000
 SEAL

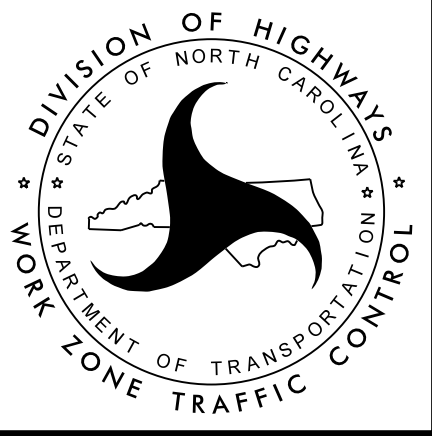

TRANSPORTATION
 MANAGEMENT PLAN
**FINAL PAVEMENT
 MARKING SCHEDULE**