



8/23/99

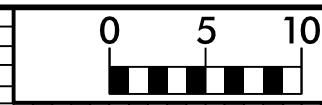

PROJ. REFERENCE NO.
W-5206AG

SHEET NO.
X-2

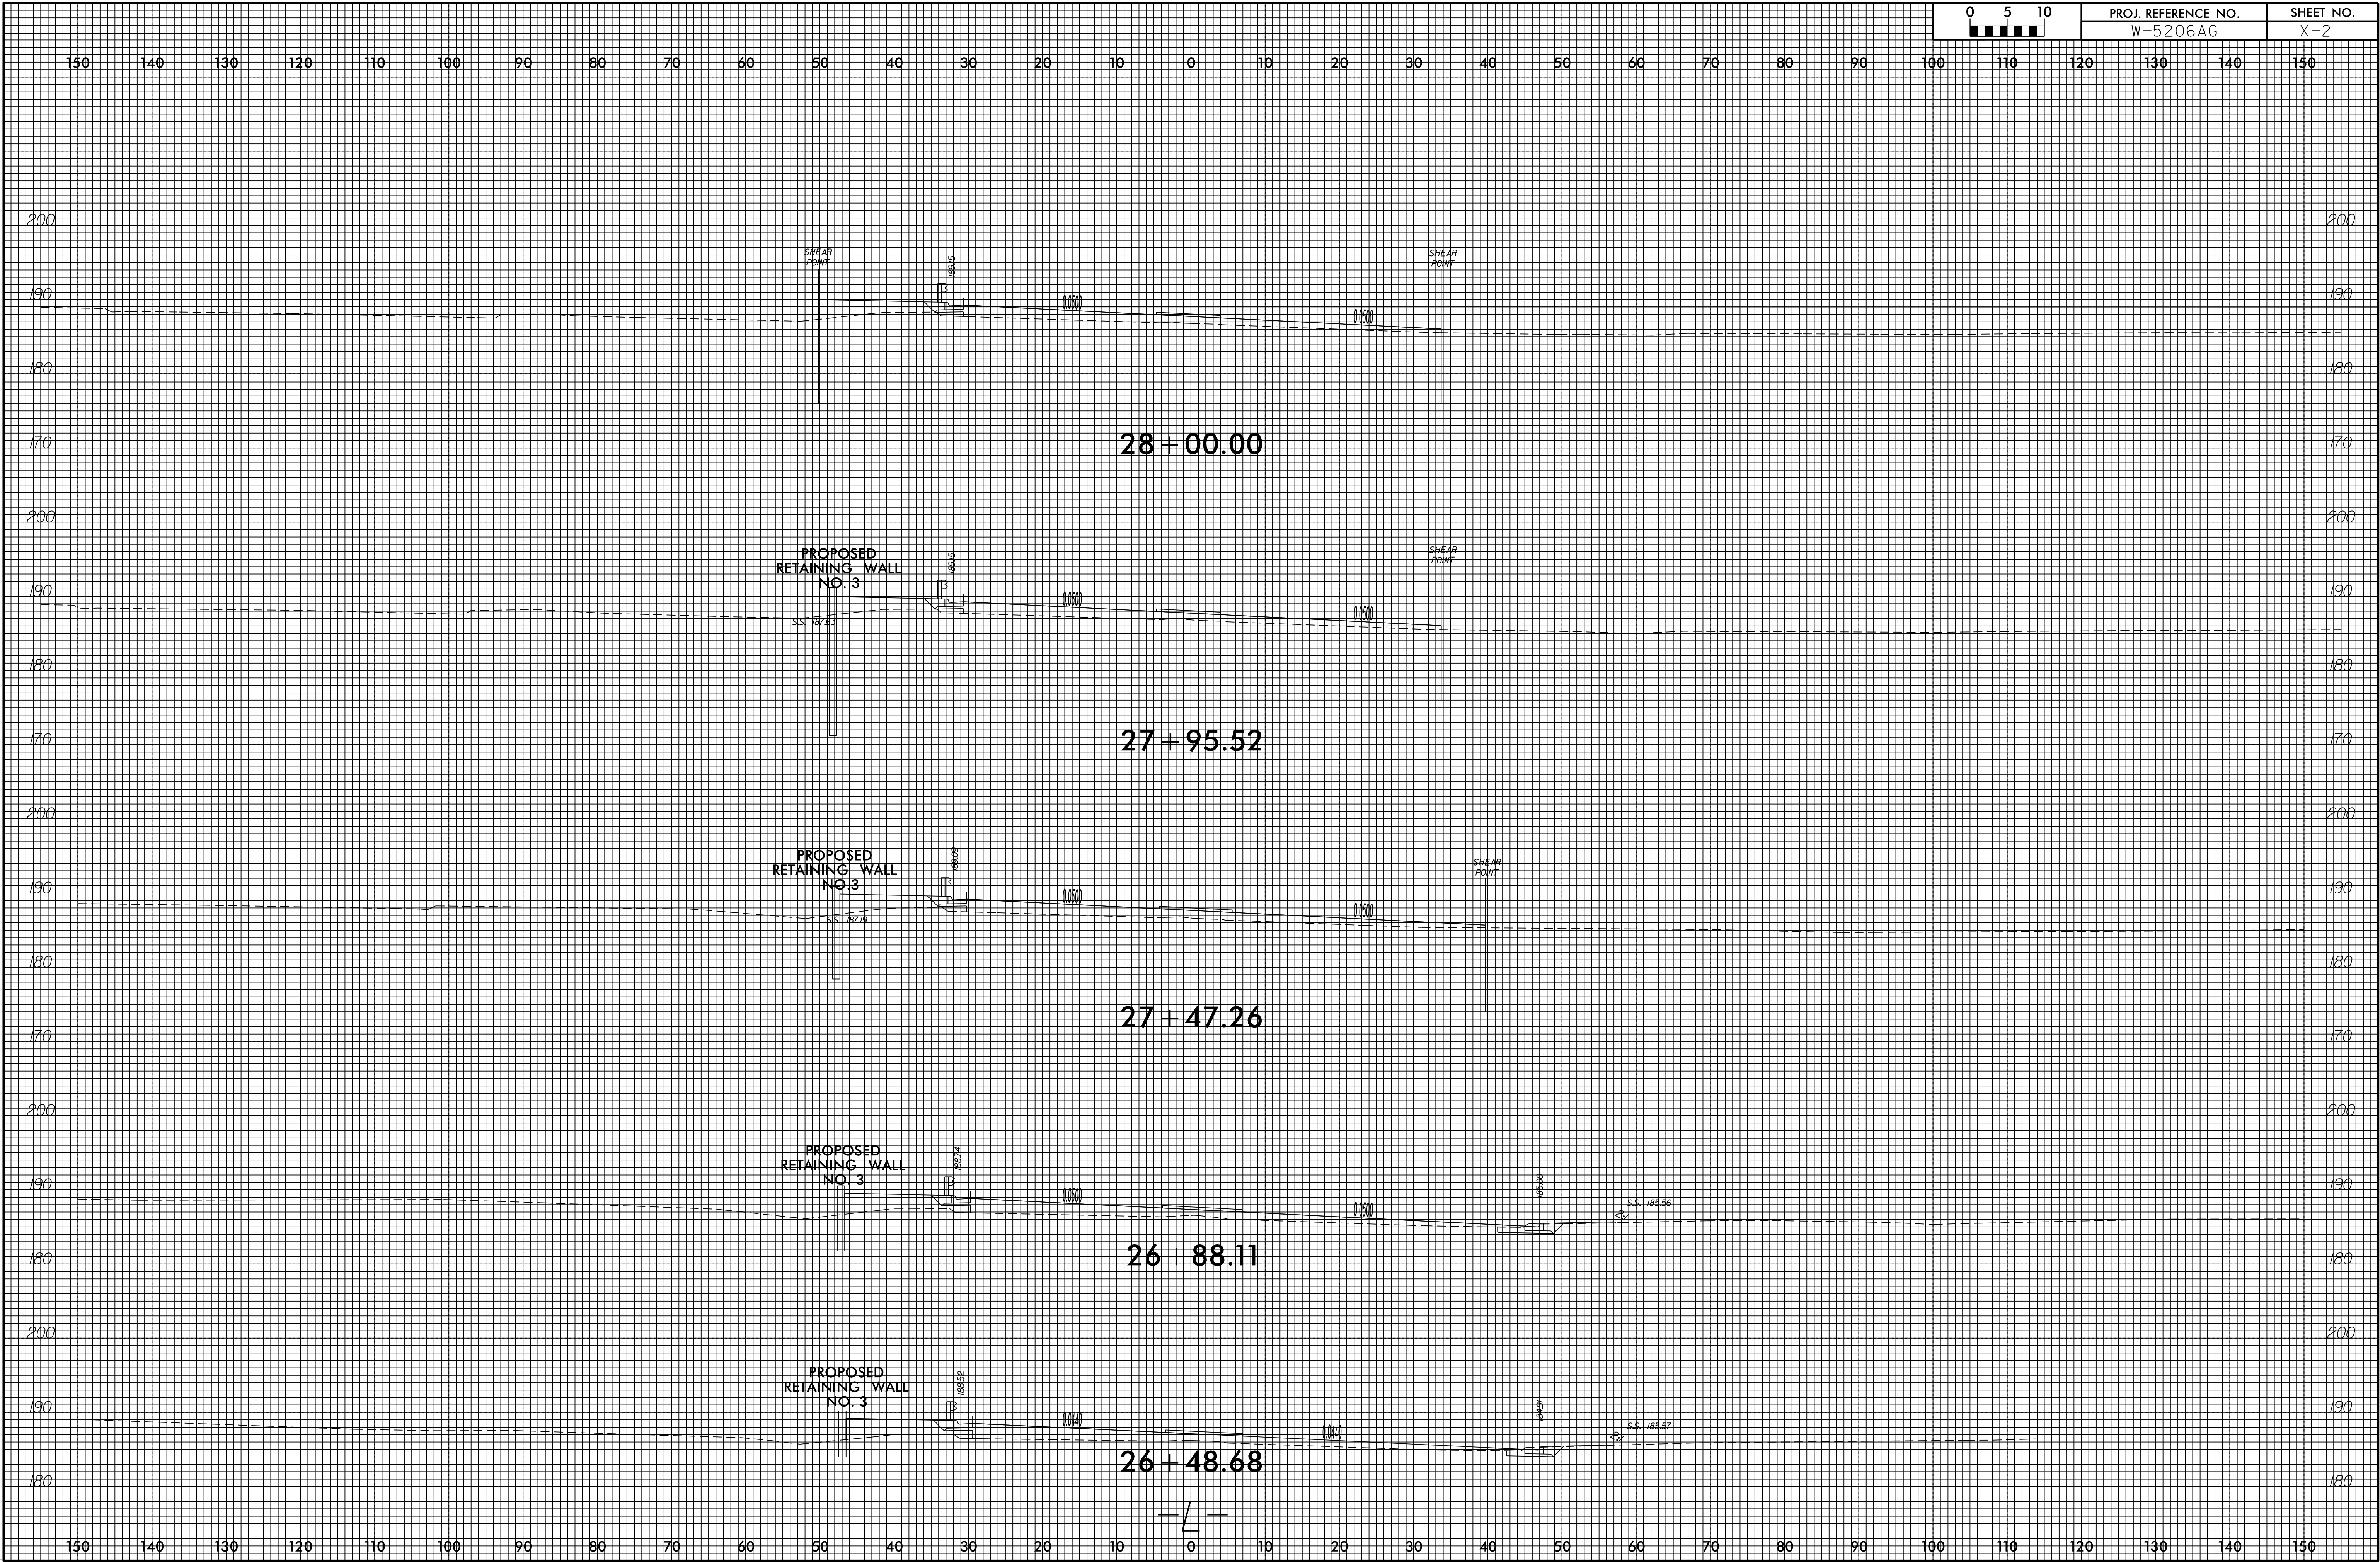

0:\APR-2015_0842
J:\W-5206AG\FIG-99\XSC\W5206AG_Rev3_XPL.L.DGN
2005/9/4