



8/23/99

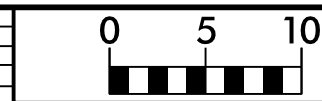

PROJ. REFERENCE NO.  
W-5206AG

SHEET NO.  
X-8

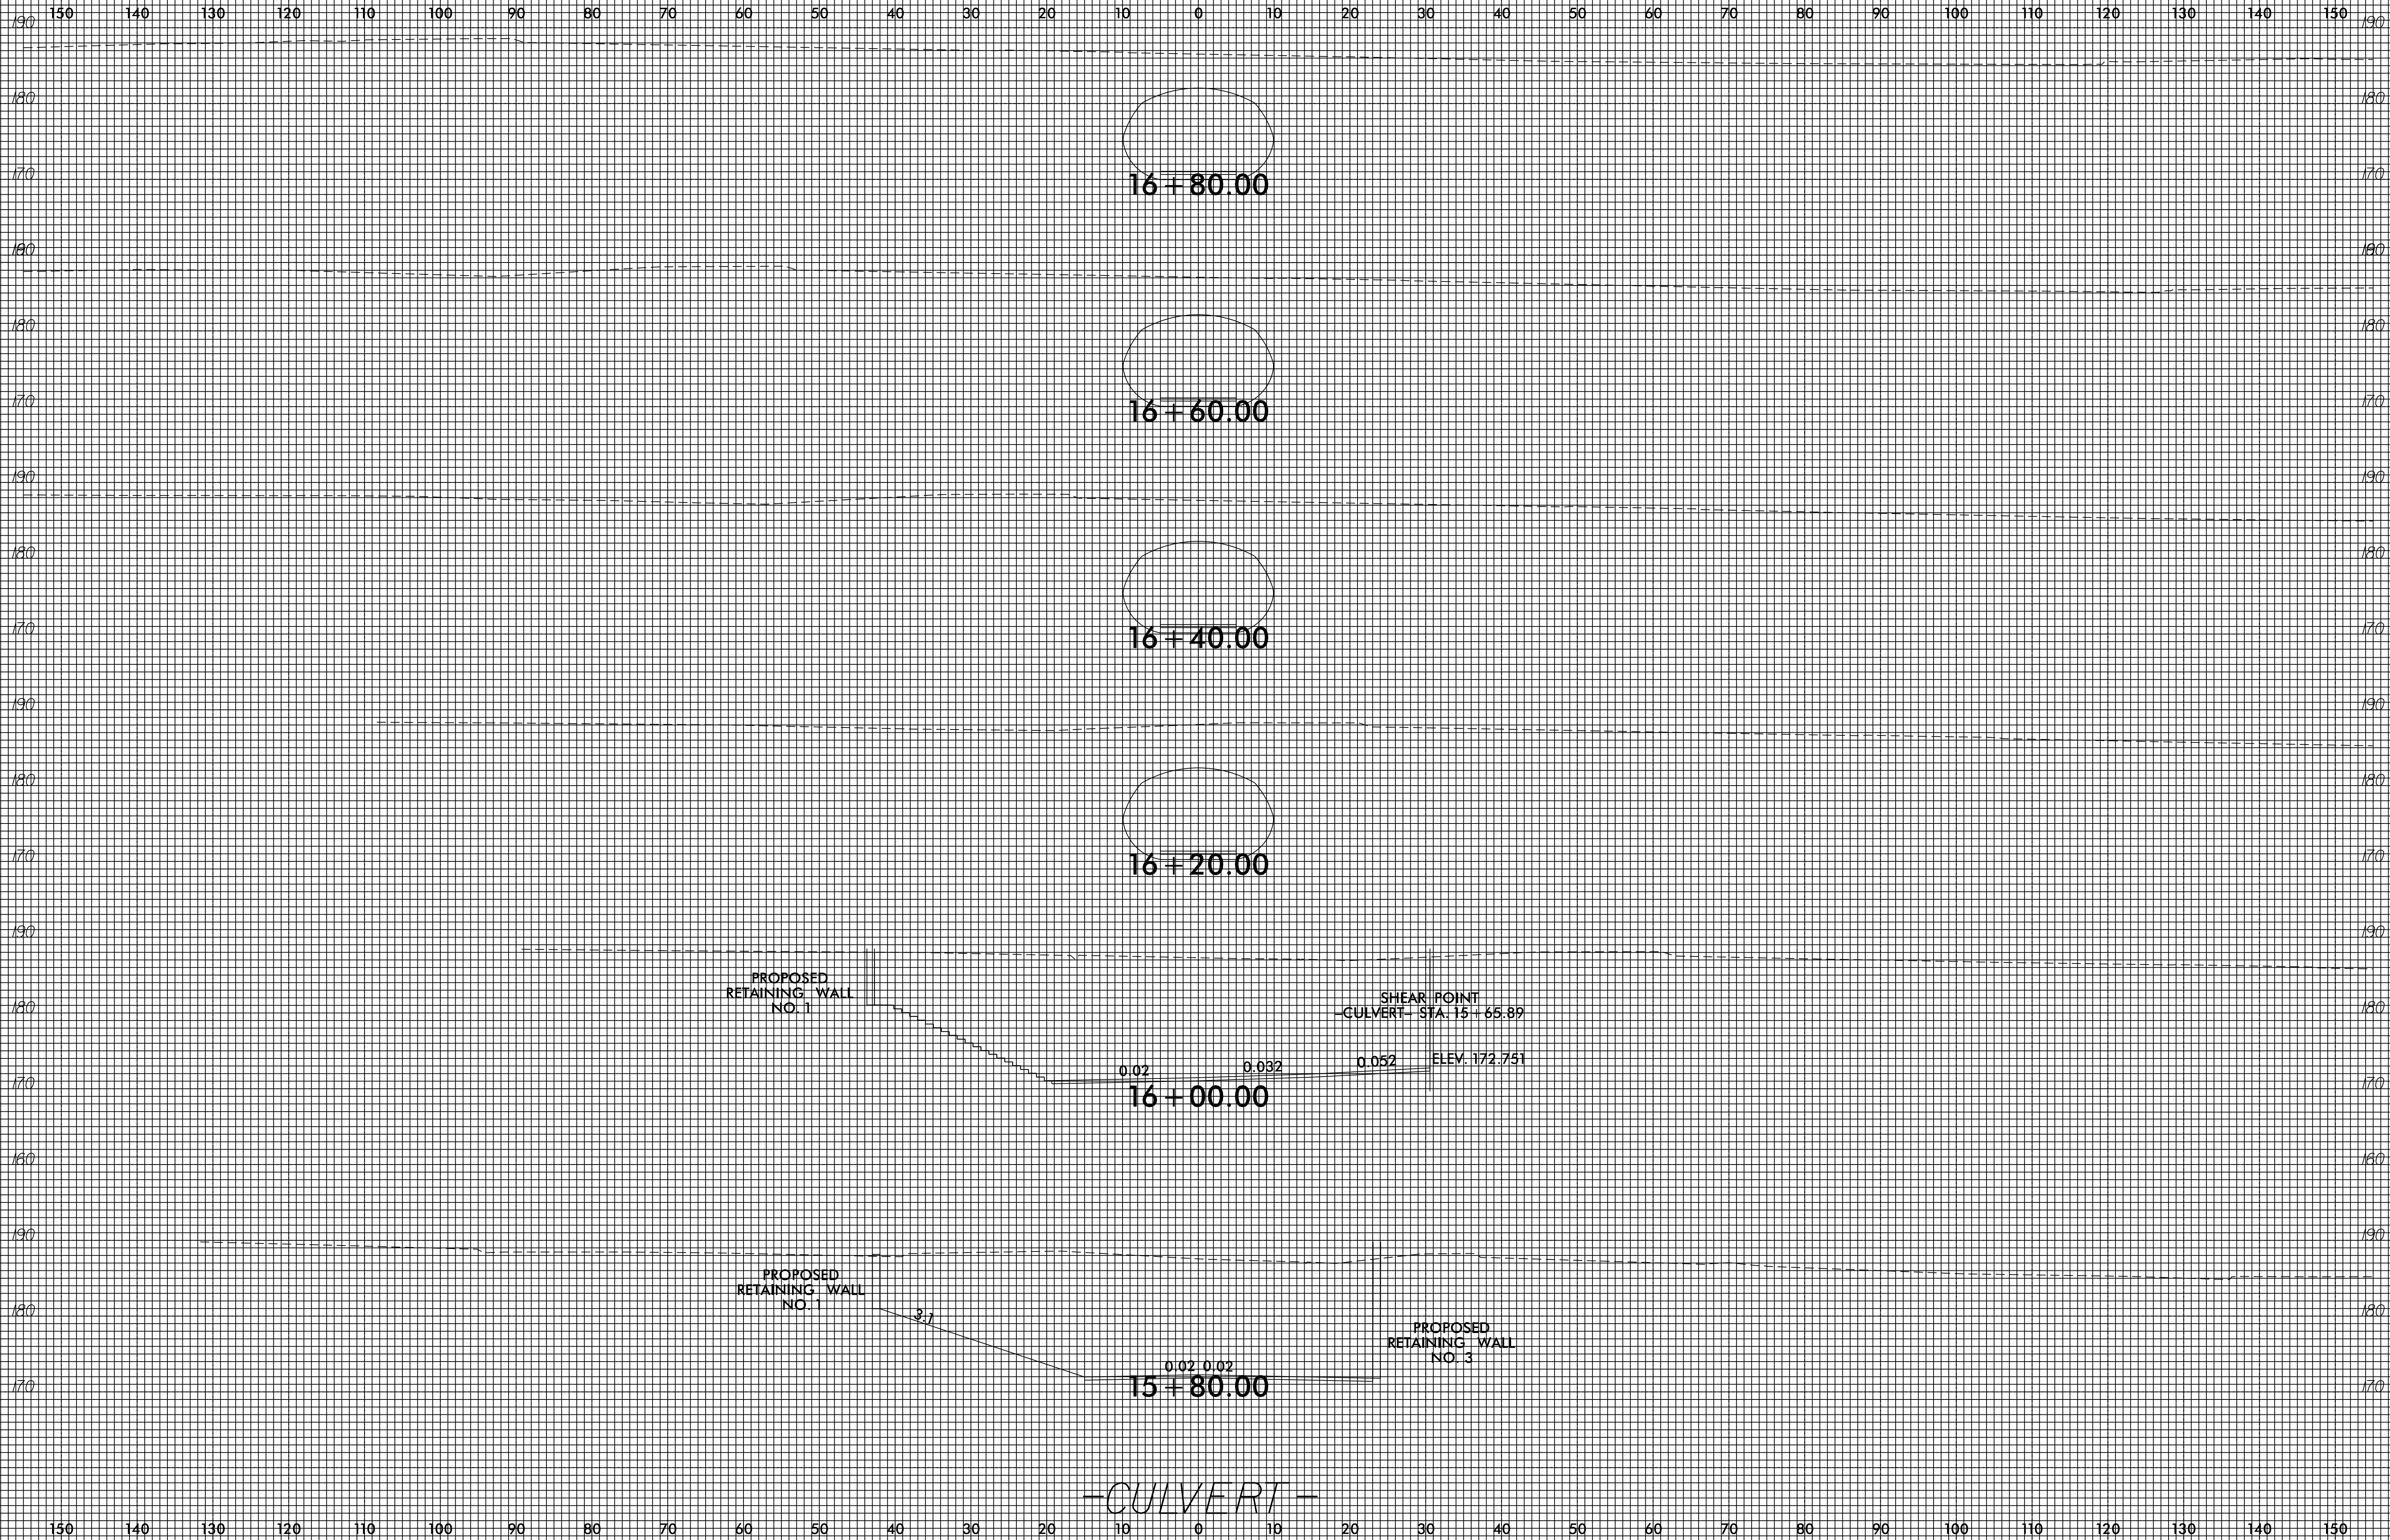

0:\APR-2015\_0842  
 U:\W-5206AG\FIG-9060511  
 2015-07-10

-CULVERT-