


NOTES

- FOR HORIZONTAL CURVE DATA, SEE SHEET 1 OF 6.
- FOR RETAINING WALL NOTES, SEE SHEET 6 OF 6.
- RETAINING WALL STATIONS AND OFFSET ARE TO FRONT FACE OF WALL.
- WALL No. 2 HAS BEEN ELIMINATED.
- FOR CHAIN LINK FENCE LOCATIONS, SEE ROADWAY PLANS.

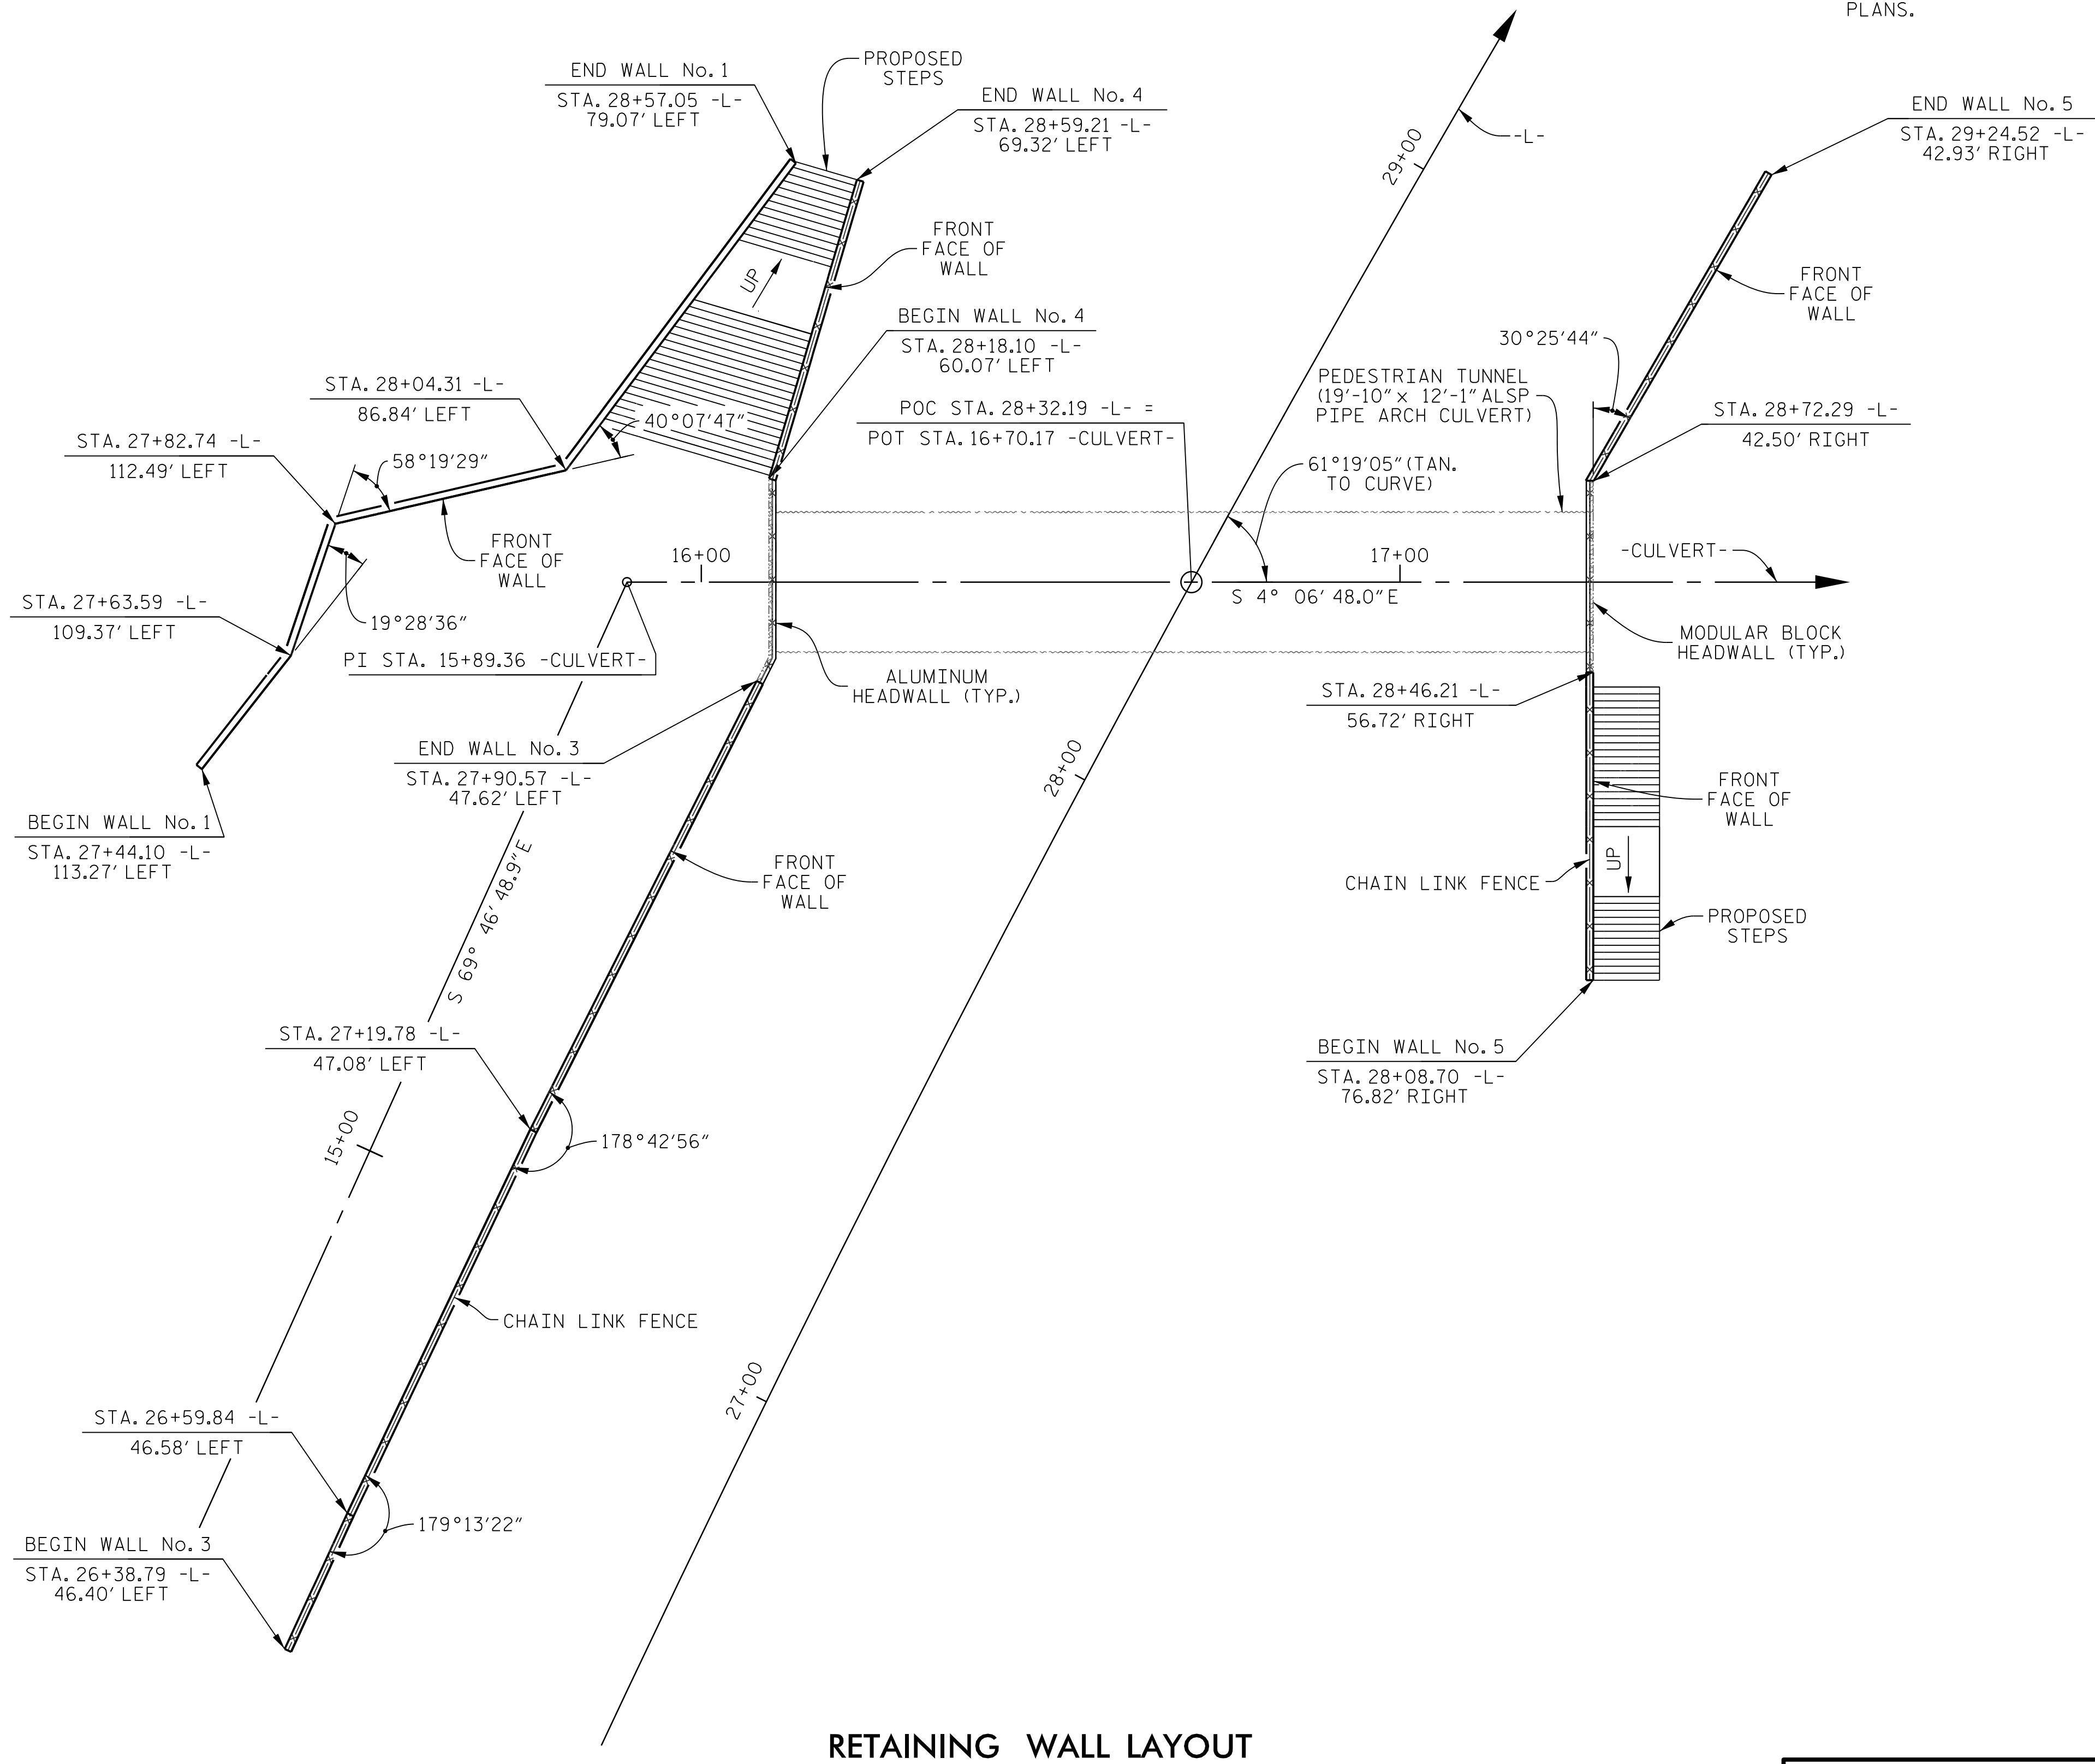


RETAINING WALL LAYOUT

PROJECT NO. W-5206AG
HARNETT COUNTY
 STATION: 28+32.19 -L-

SHEET 3 OF 6

STATE OF NORTH CAROLINA
 DEPARTMENT OF TRANSPORTATION
 RALEIGH

**PEDESTRIAN TUNNEL UNDER
 US 421/NC 27 (-L-) BETWEEN
 SR 2000 (WADE STEWART ROAD)
 AND SR 2057 (HATCHER STREET)**

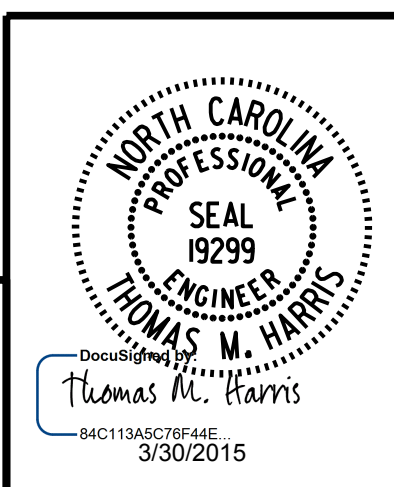

PLANS PREPARED BY:
PARSONS
 5540 CenterView Drive, Suite 217
 Raleigh, NC 27606-3386
 NC LICENSE No. F-0246
 FOR NORTH CAROLINA DEPARTMENT OF TRANSPORTATION

DRAWN BY :	K. E. LOFTON	DATE :	12-14
CHECKED BY :	T. M. HARRIS	DATE :	1-15
DESIGN ENGINEER :	T. M. HARRIS	DATE :	1-15

REVISIONS				SHEET No.	
No.	BY:	DATE:	No.	BY:	DATE:
1			3		
2			4		

TOTAL SHEETS	6
--------------	---

FILE: j:\5206ag\harnett\plans\W5206AG_PFCU_3D_wrl.dgn
 DATE: 3/20/15 9:54:27 AM