

**This electronic collection of documents is provided
for the convenience of the user
and is Not a Certified Document –**

**The documents contained herein were originally issued
and sealed by the individuals whose names and license
numbers appear on each page, on the dates appearing
with their signature on that page.**

**This file or an individual page
shall not be considered a certified document.**

CONTRACT: TIP PROJECT: W-5206AG

STATE OF NORTH CAROLINA
DIVISION OF HIGHWAYS

CROSS - SECTIONS

STATE	STATE PROJECT REFERENCE NO.	SHEET NO.	TOTAL SHEETS
N.C.	W-5206AG	X-1A	13
STATE PROJ. NO.	F.A. PROJ. NO.	DESCRIPTION	
45336.1.FR33	HSIP-0421(79)	P.E.	
45336.2.FR33	HSIP-0421(79)	R.O.W./UTILITY	
45336.3.FR33	HSIP-0421(79)	CONSTR.	

SECTIONS

CROSS-SECTION TITLE SHEET

CROSS-SECTION SUMMARY

STA. 23+00.00 -L- TO STA. 35+00.00 -L-

STA. 13+20.00 -CULVERT- TO STA. 20+20.00 -CULVERT-

SHEET NO's.


X-1A

X-1B


X-1 THRU X-5

X-6 THRU X-11



8/23/99

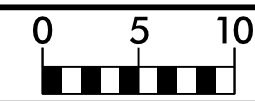


PROJ. REFERENCE NO.	SHEET NO.
W-5206AG	X-3

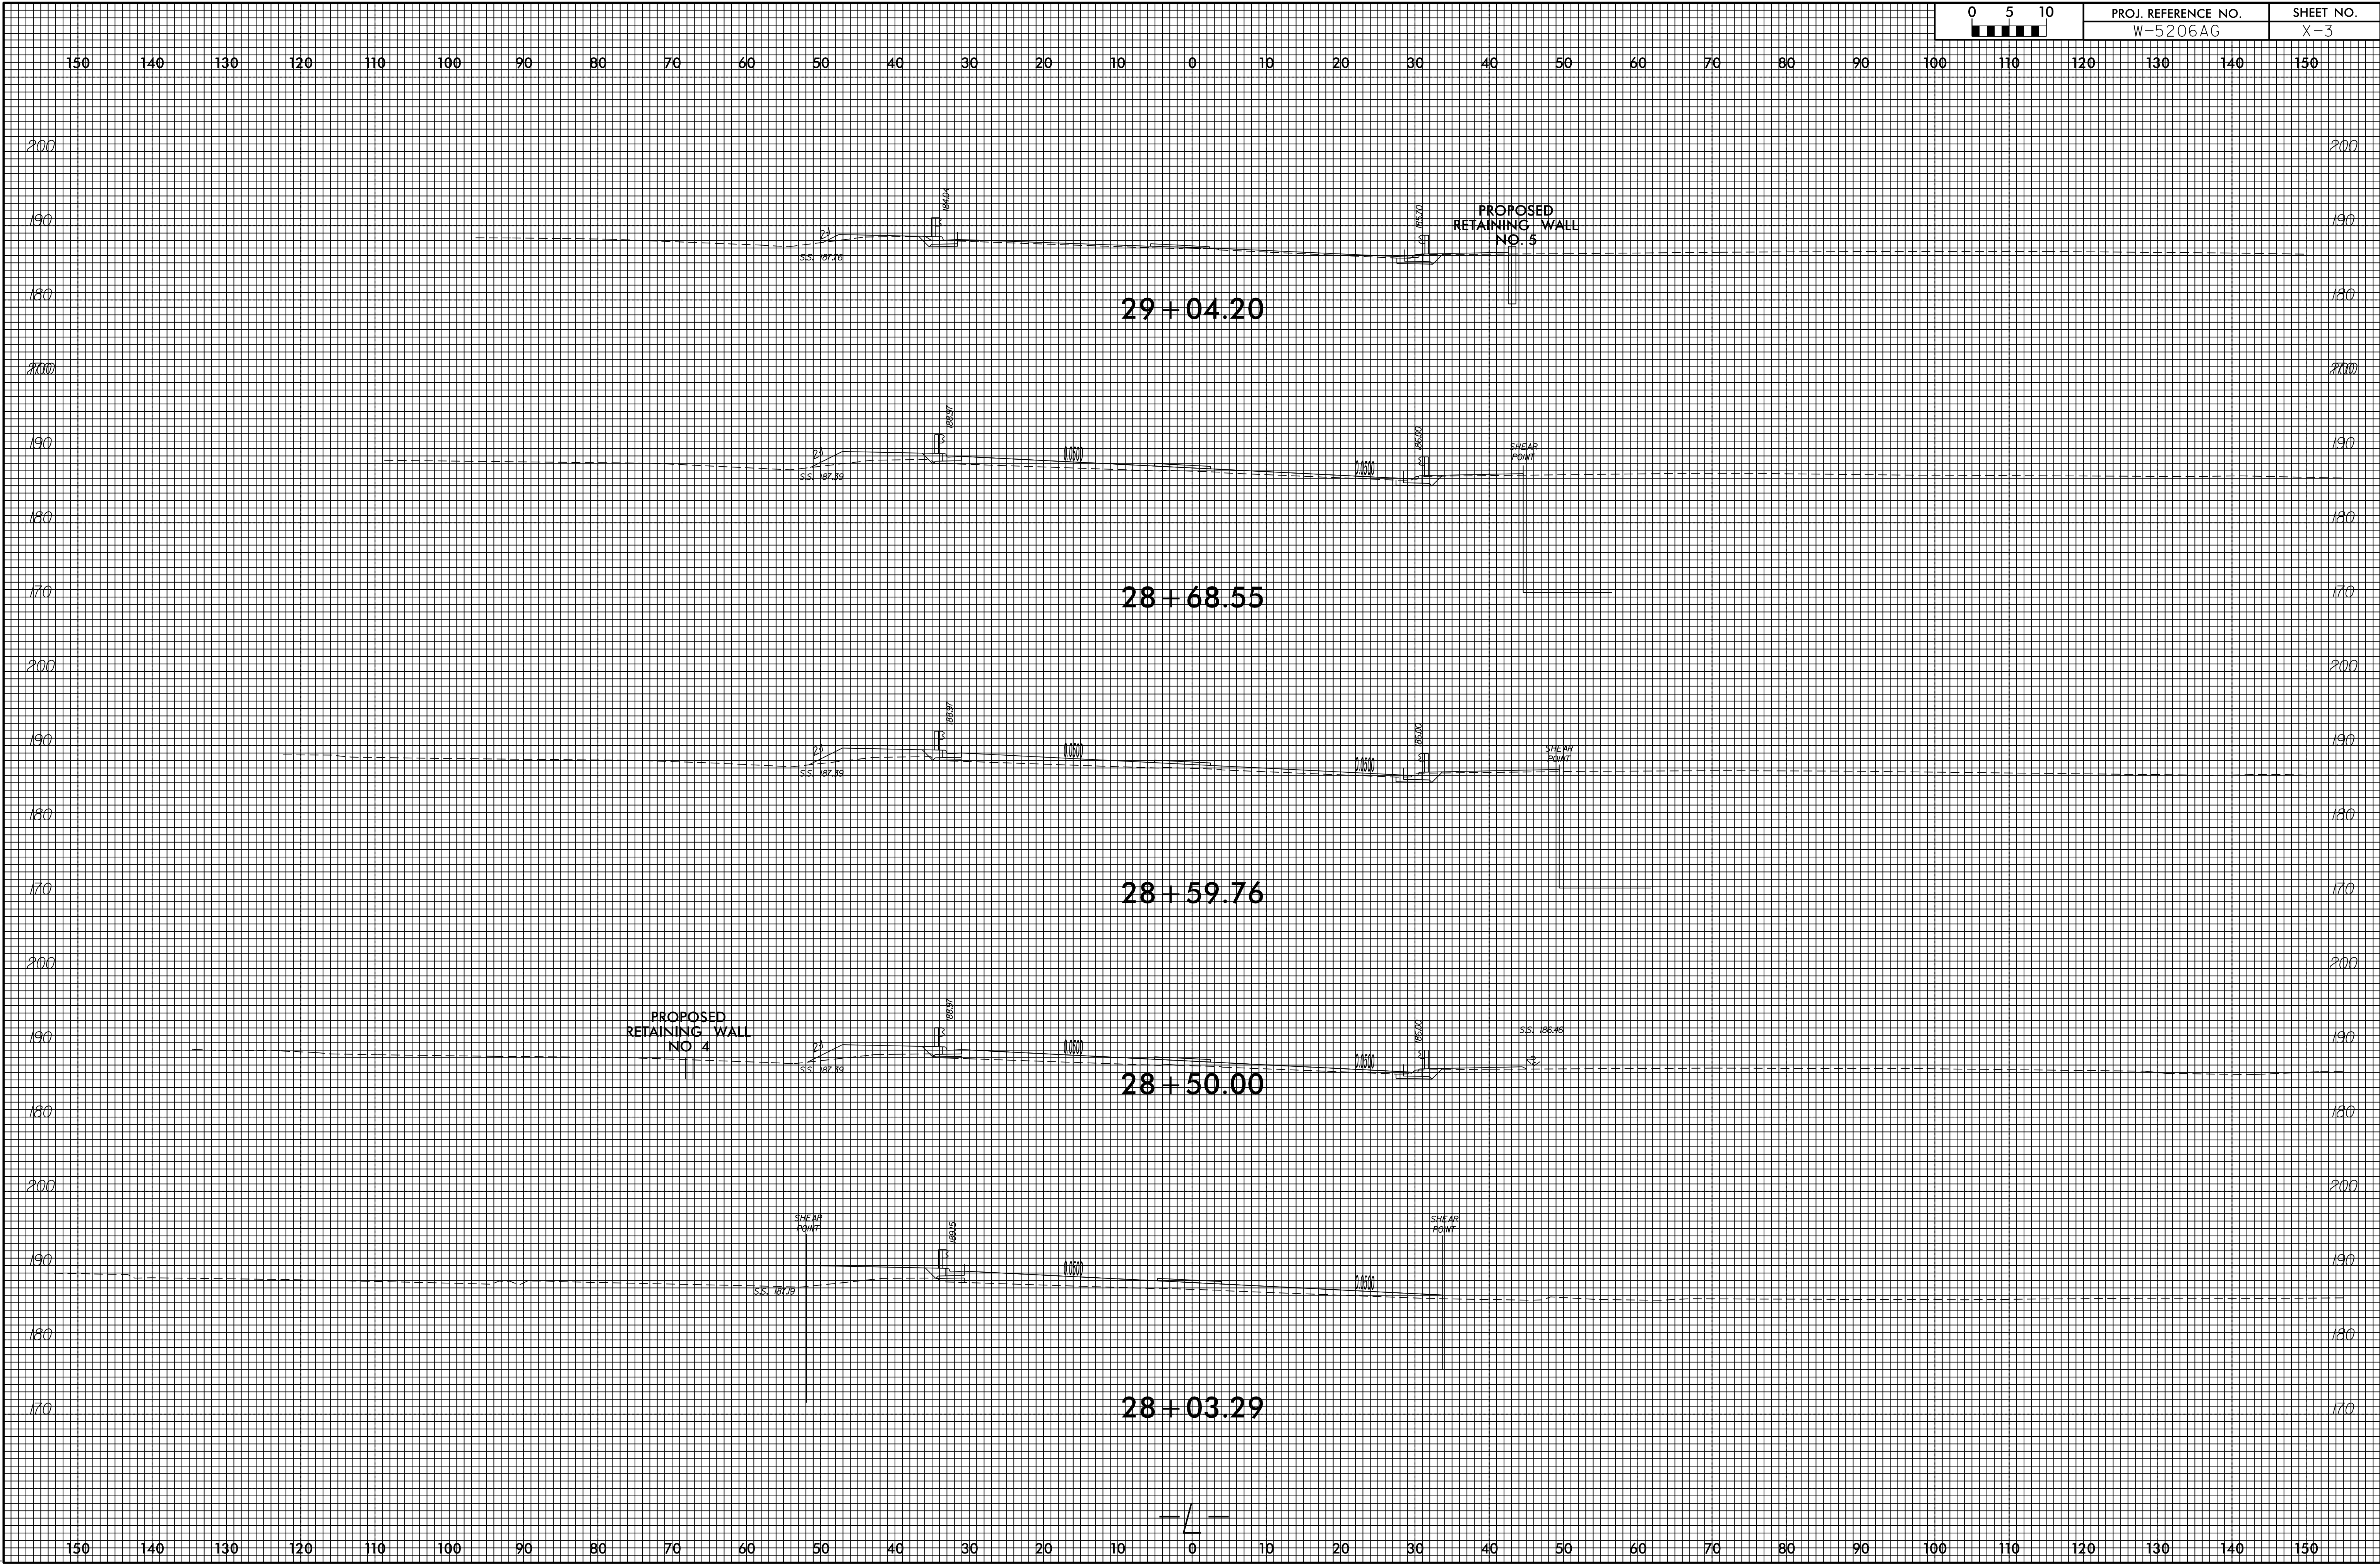


O:\APR-2015_0842
 J:\W-5206AG
 20150714
 XSC\W5206AG_Rev...XPL.L.DGN

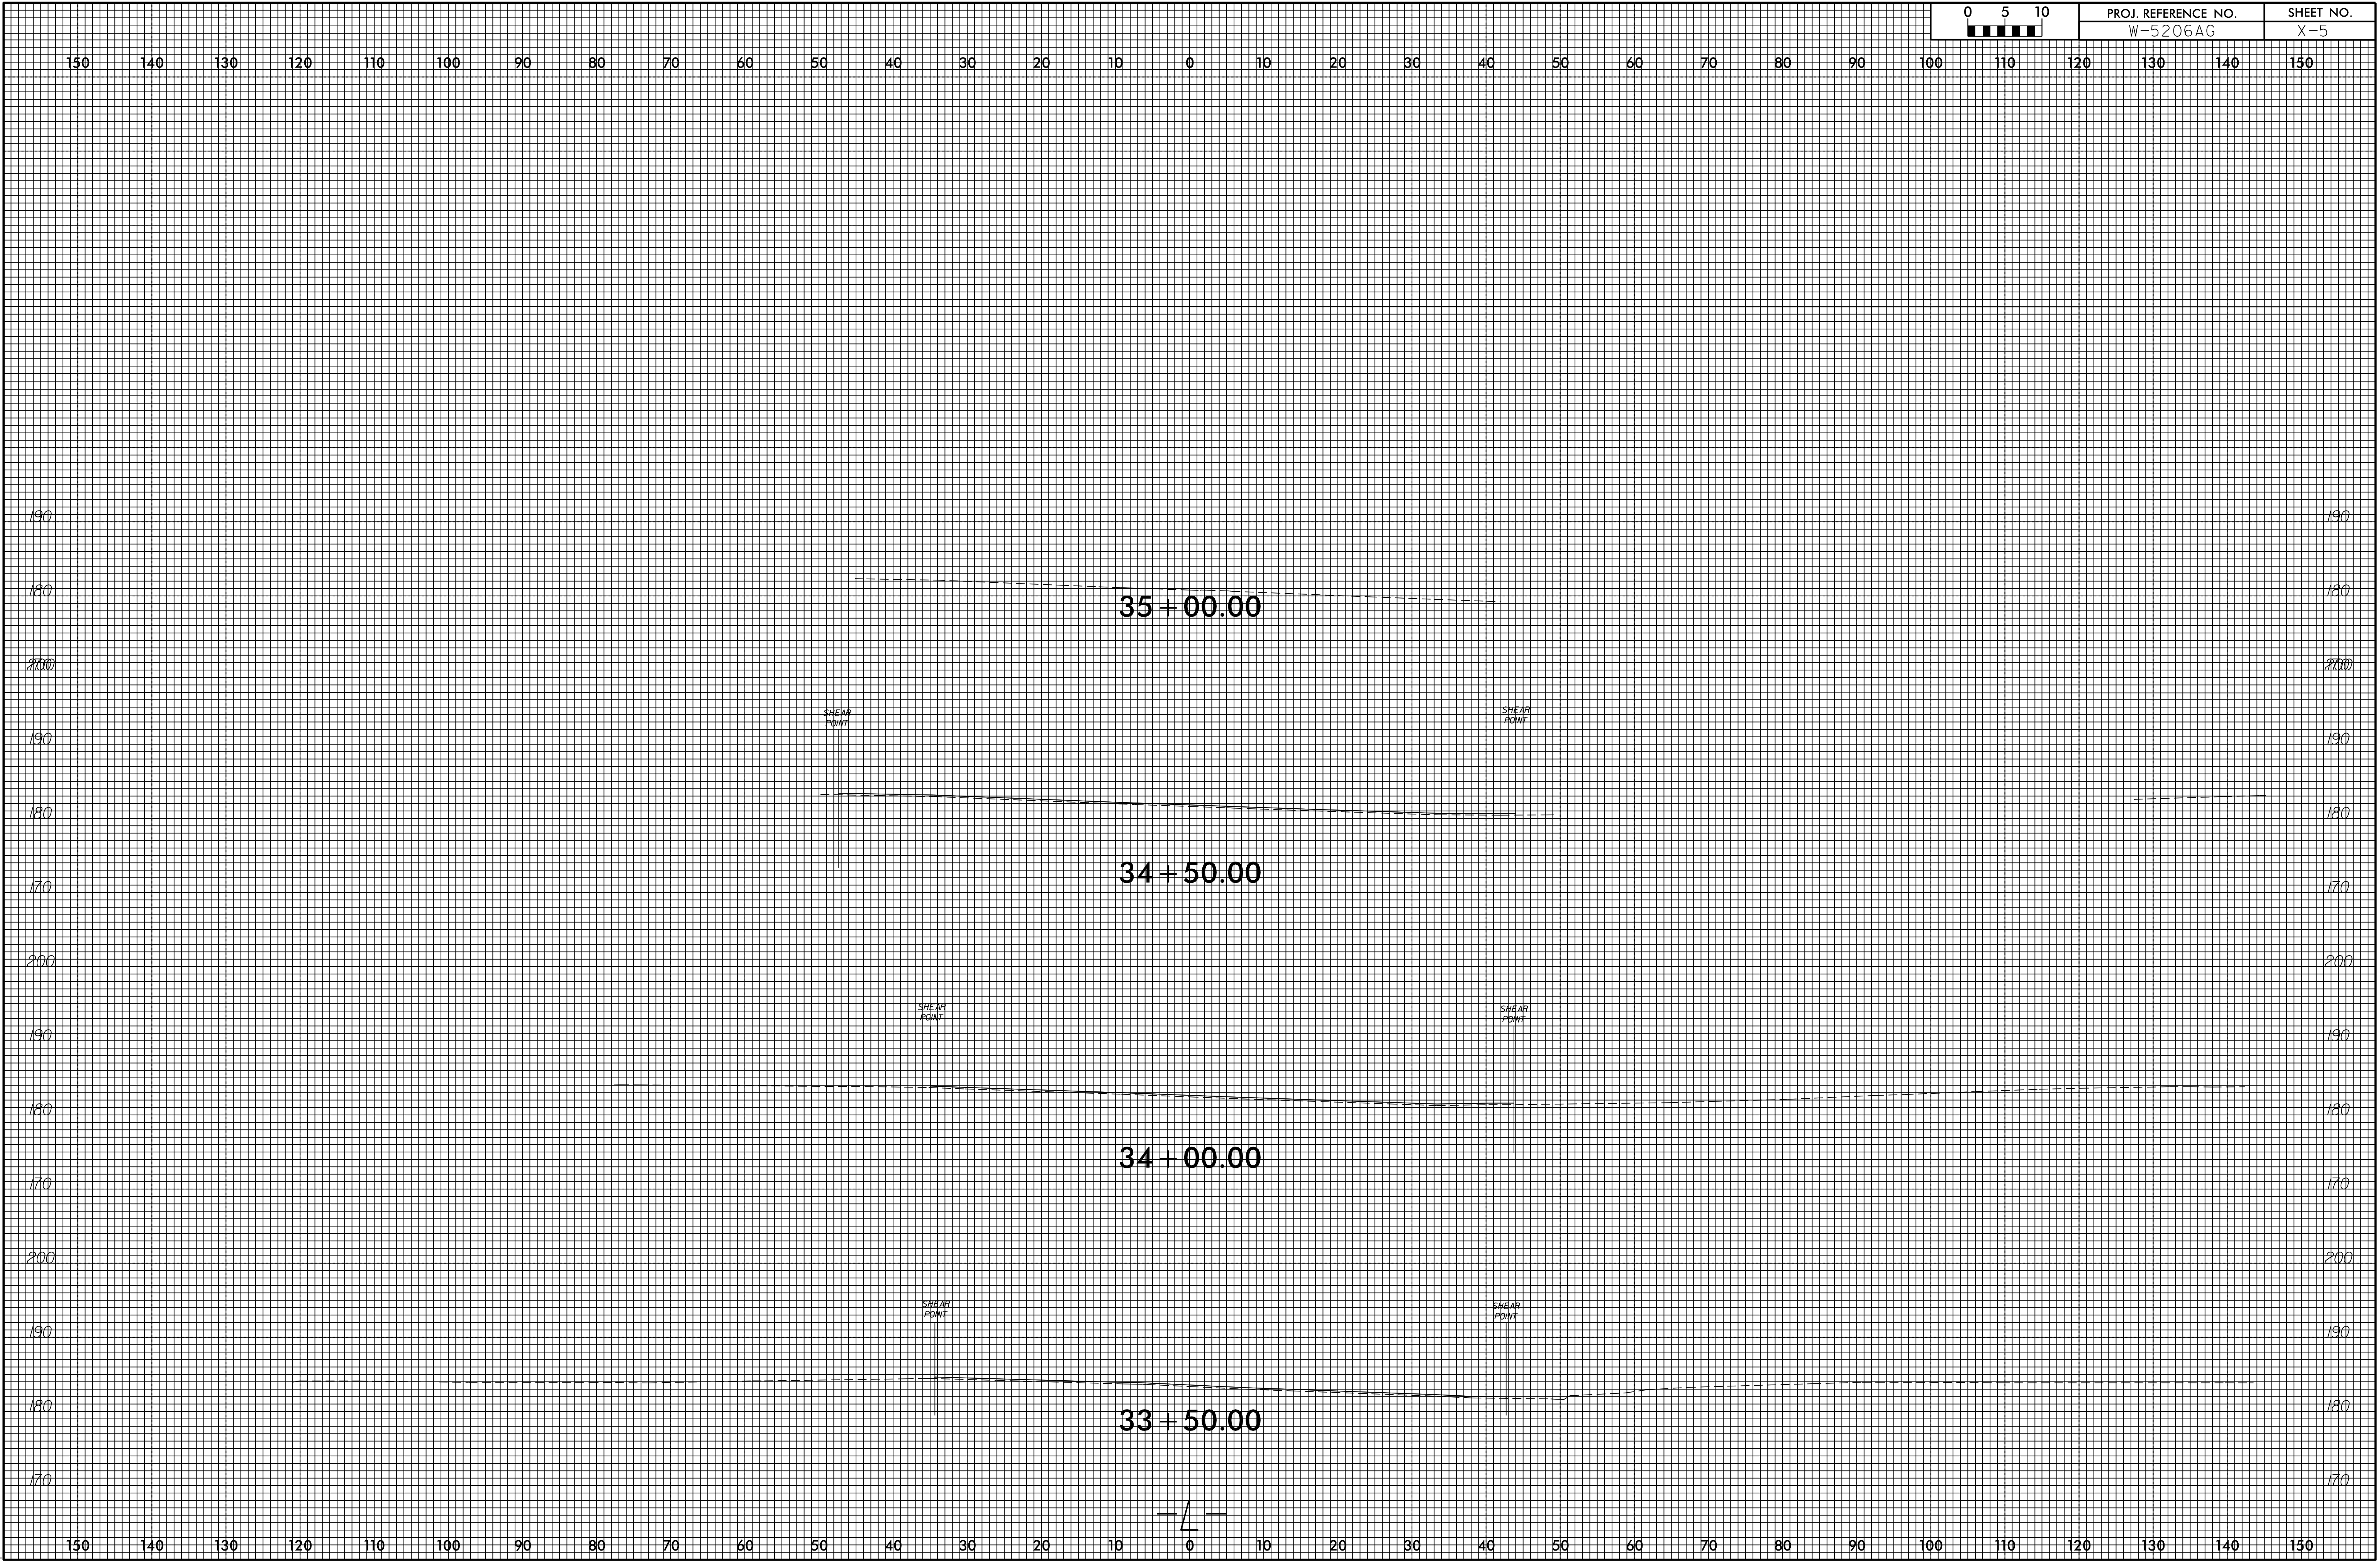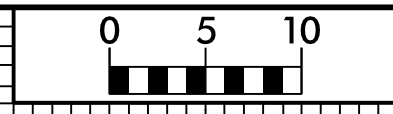

8/23/99

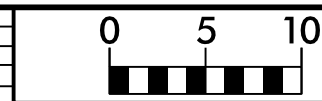


PROJ. REFERENCE NO.	SHEET NO.
W-5206AG	X-6

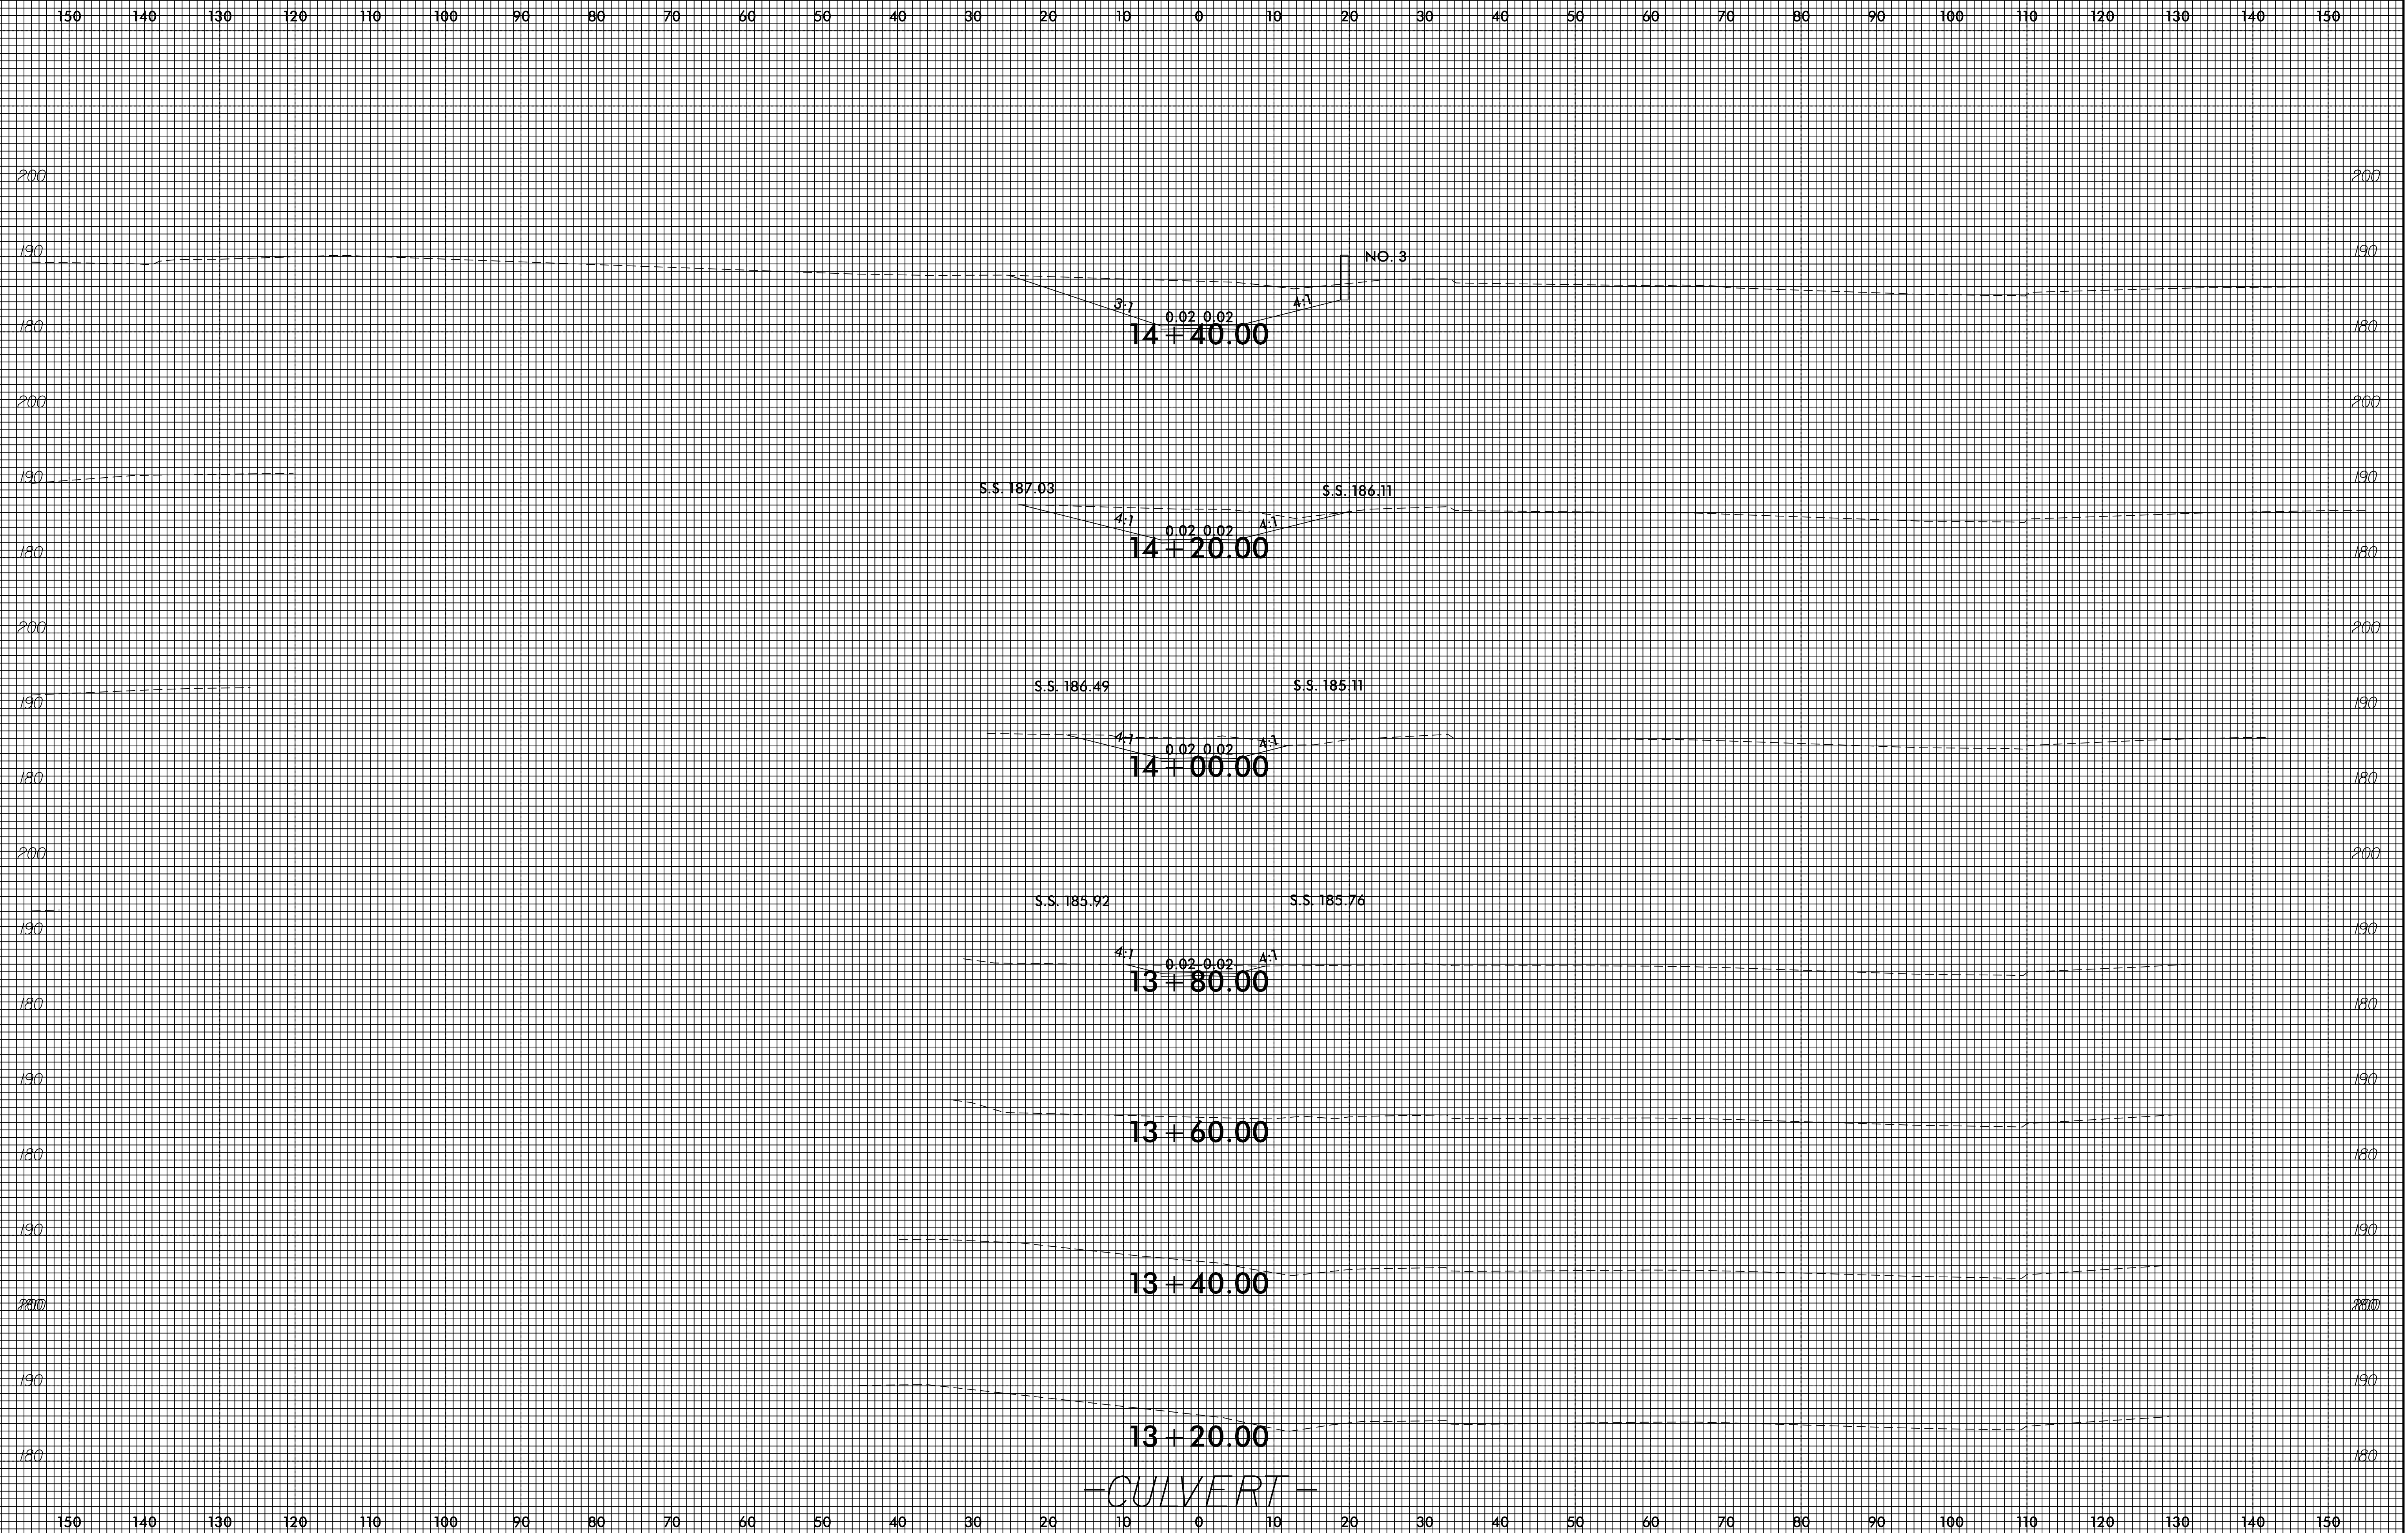


0:\APR-2015-09-12
 J:\W-5206AG
 2015-09-12
 X:\SC\W5206AG_Rev...XPL_CULVERT.DGN
 9/26/05 11:11

-CULVERT-

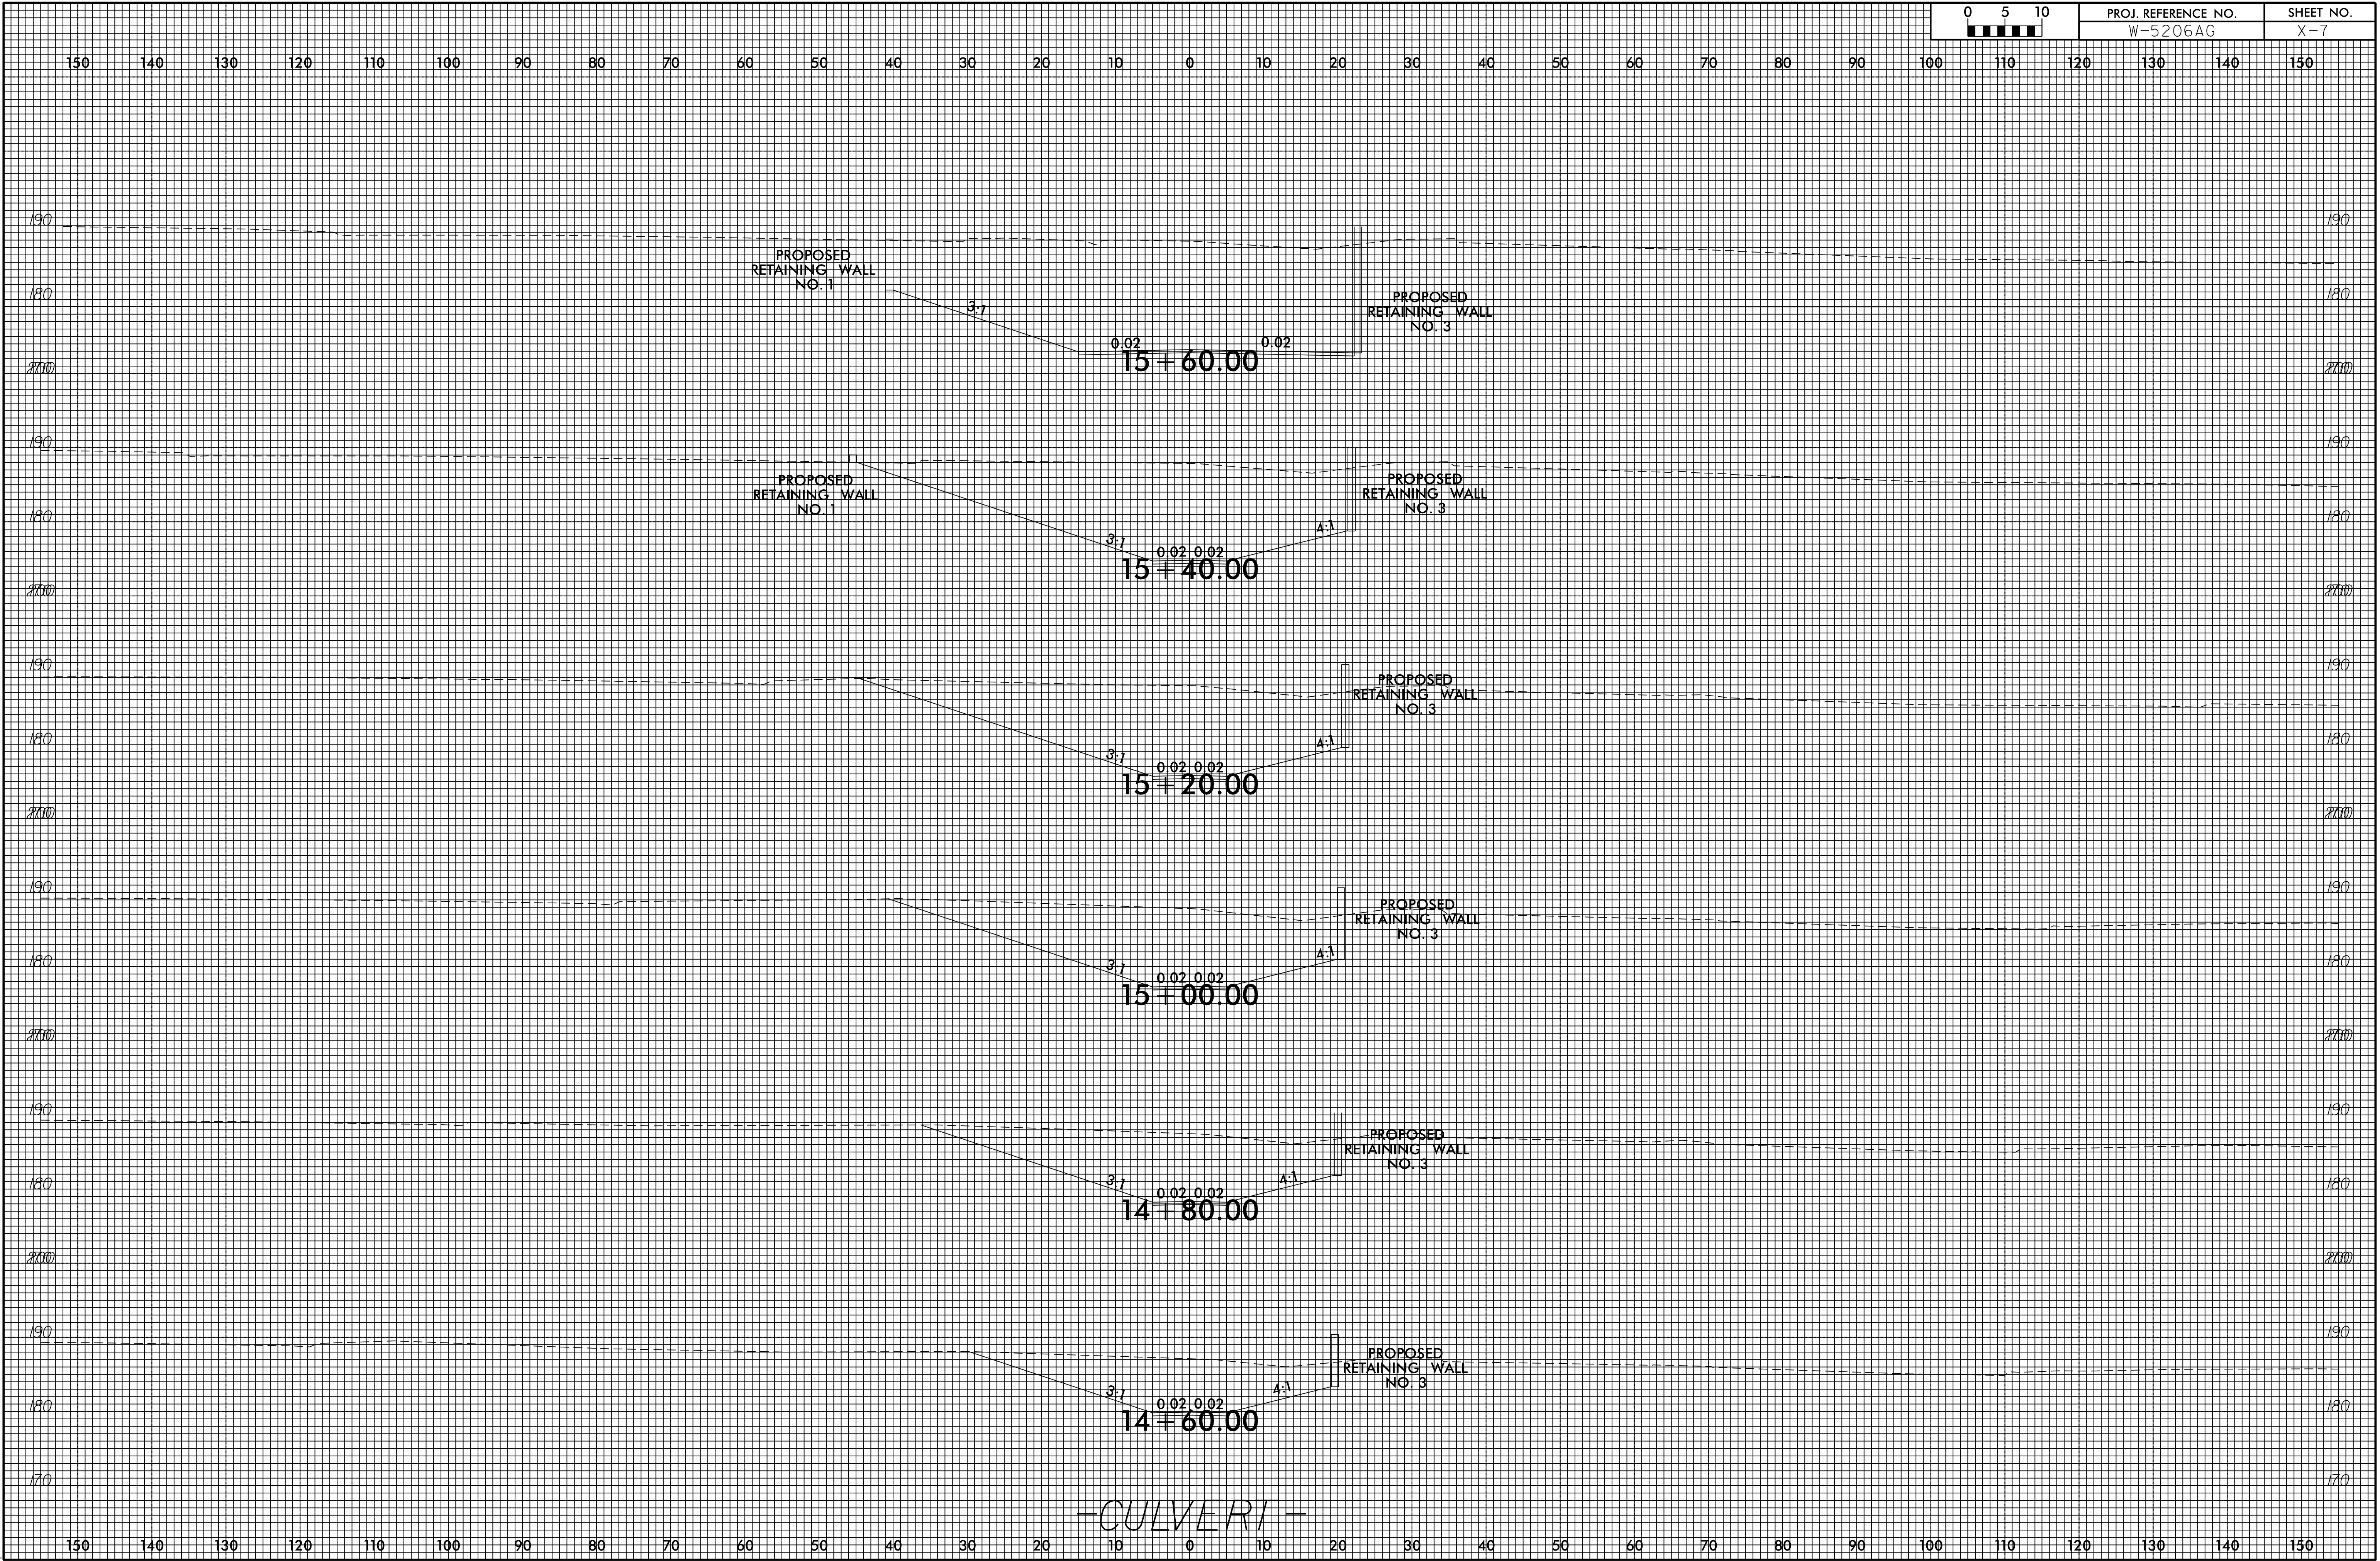


-CULVERT-

8/23/99

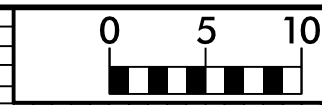


PROJ. REFERENCE NO.	SHEET NO.
W-5206AG	X-8

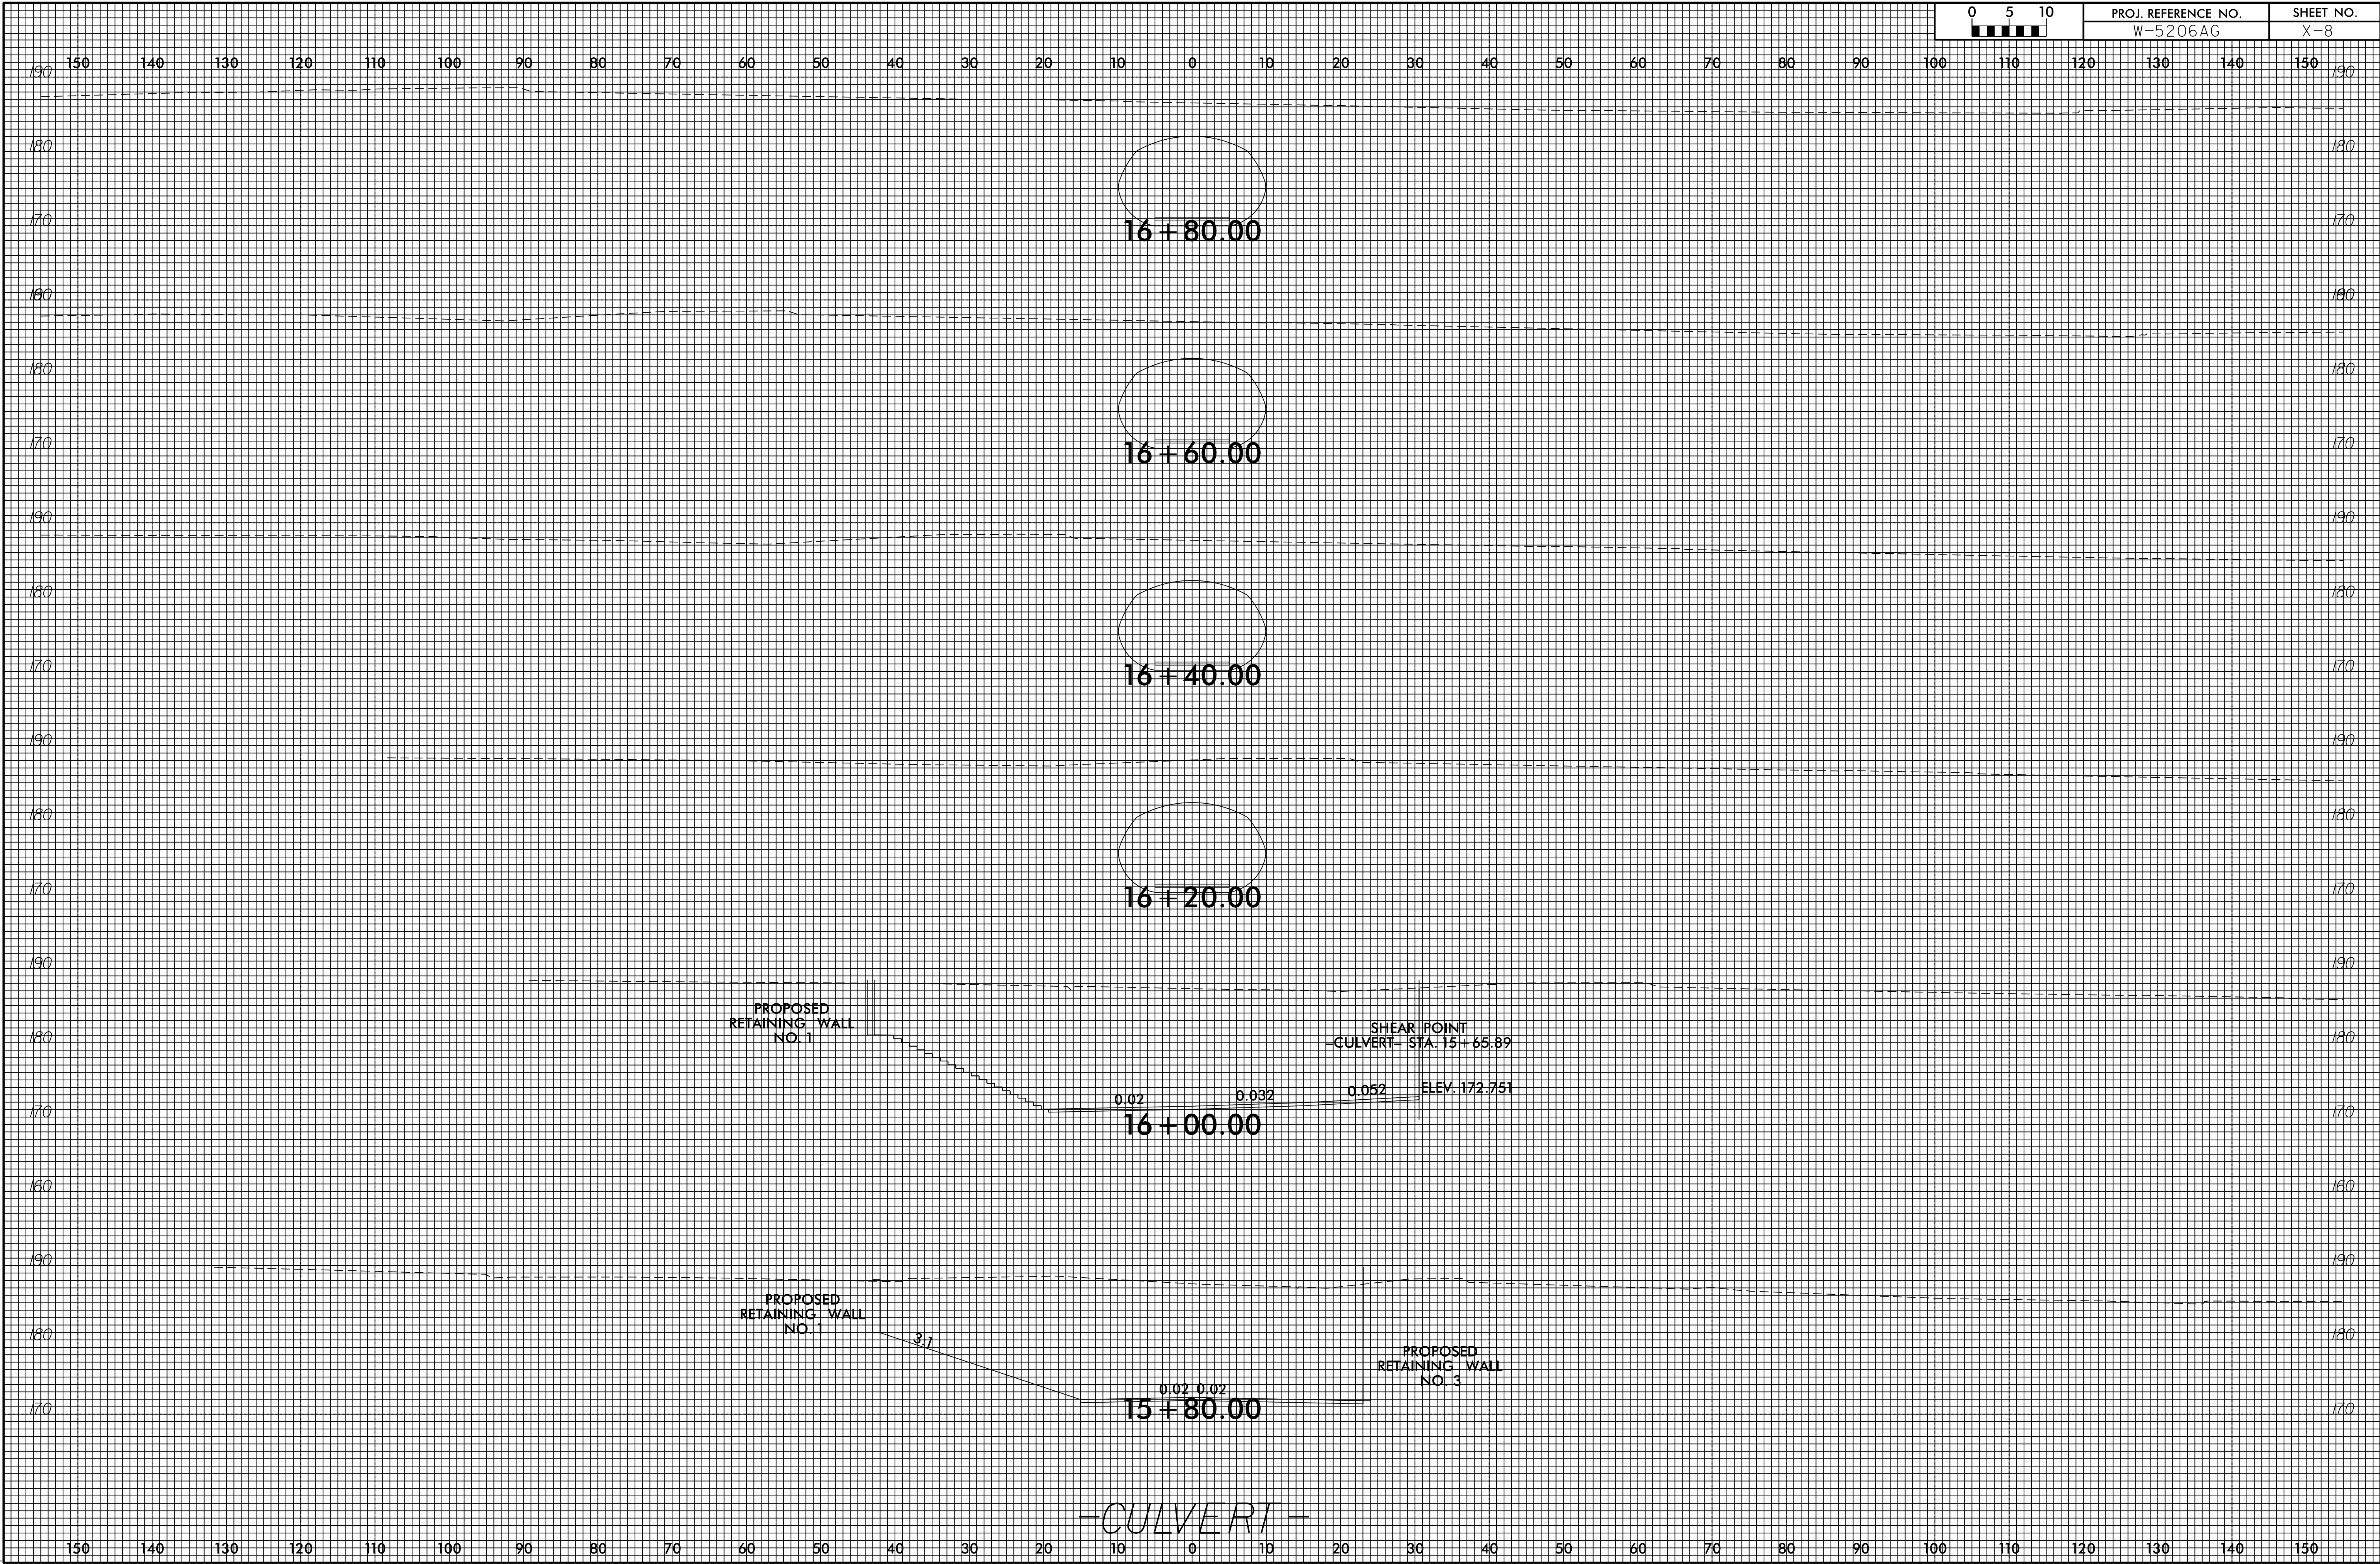


0:\APR-2015_0842
 U:\W-5206AG\FIG-9060511
 2015-07-16

8/23/99

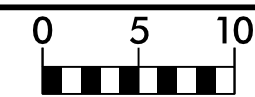


PROJ. REFERENCE NO.
W-5206AG

SHEET NO.
X-9

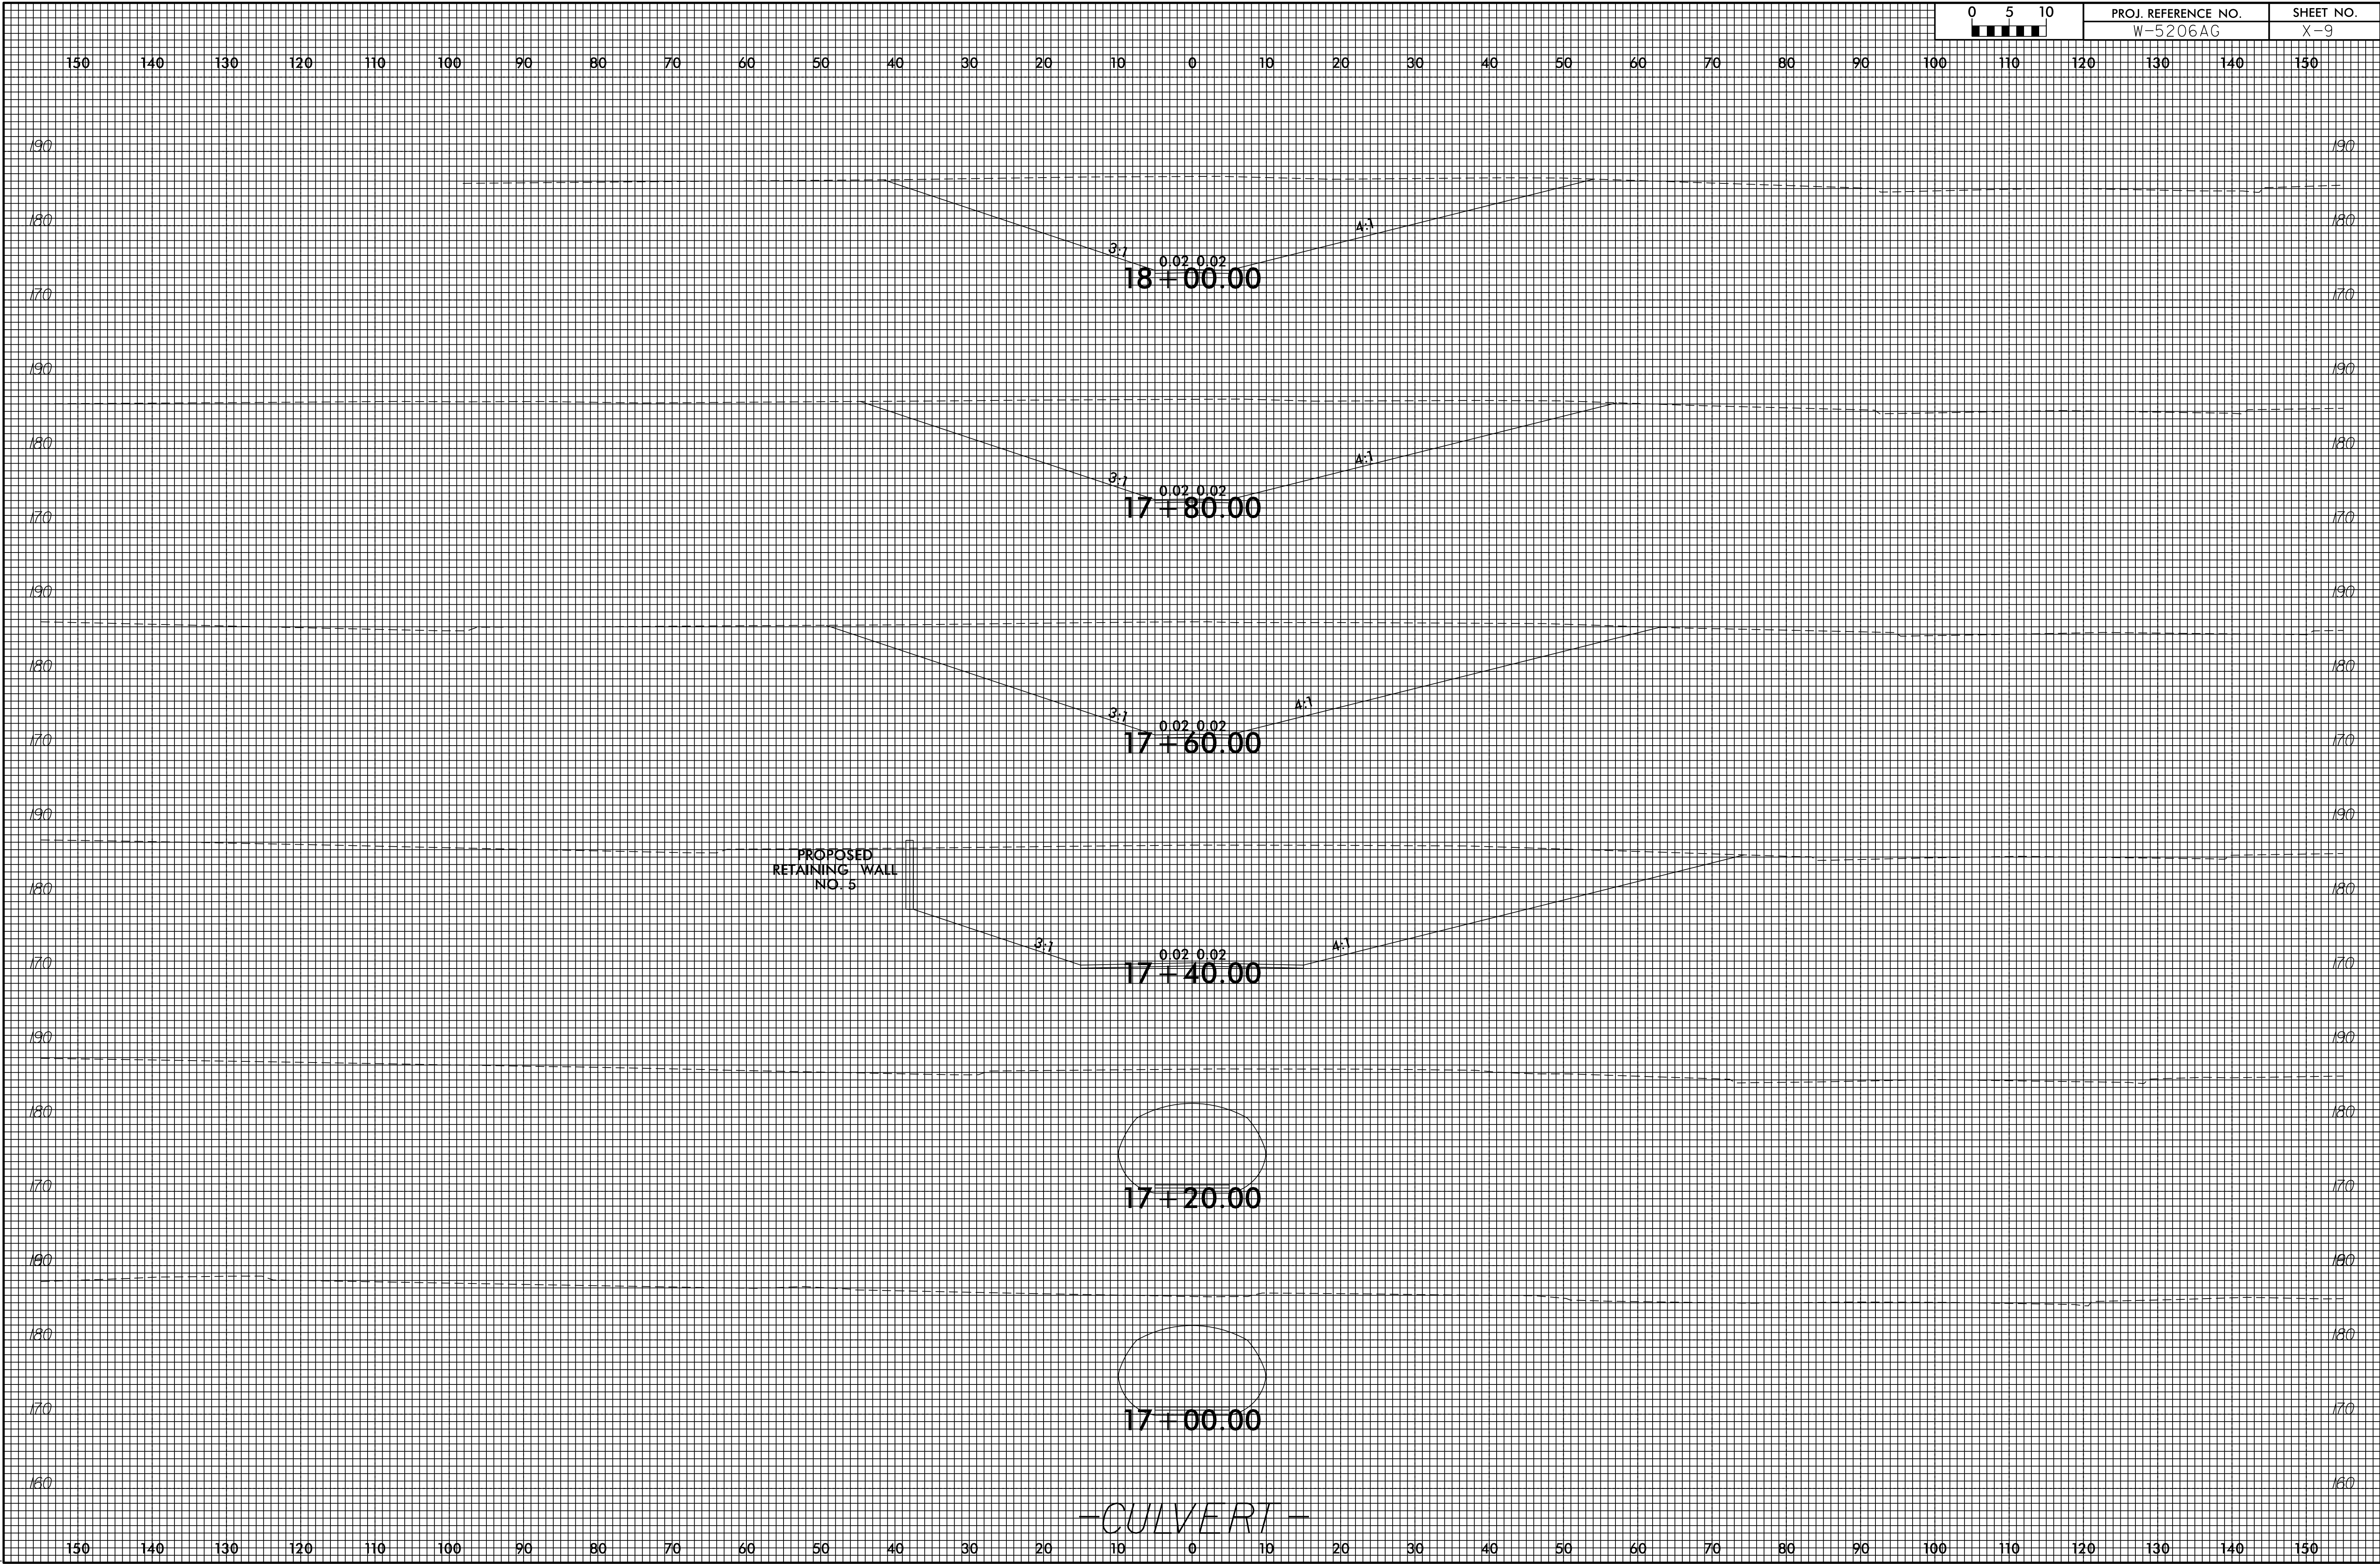

0:\APR-2005_0842
 J:\W-5206AG\FIG-905\801\XSC\W5206AG_Rdy_XPL_CULVERT.DGN
 2005/8/23

8/23/99

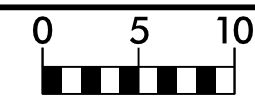

PROJ. REFERENCE NO.
W-5206AG

SHEET NO.
X-11

150 140 130 120 110 100 90 80 70 60 50 40 30 20 10 0 10 20 30 40 50 60 70 80 90 100 110 120 130 140 150

190
180
190
180

190
180
190
180

20+20.00

20+00.00

-CULVERT-

150 140 130 120 110 100 90 80 70 60 50 40 30 20 10 0 10 20 30 40 50 60 70 80 90 100 110 120 130 140 150

O:\APR-2015_0842
 U:\W-5206AG
 20055740
 XSC\W5206AG_Rev...XPL_CULVERT.DGN
 9/26/05 11:11