


LEGEND

- PROPOSED DEVICE AND ID NUMBER
- EXISTING DEVICE AND ID NUMBER
- XX-SINGLE MODE FIBERS
- EXISTING 144 FIBER OPTIC CABLE
- PROPOSED 144 FIBER OPTIC CABLE
- PROPOSED 12 FIBER OPTIC CABLE
- EXISTING 12 FIBER OPTIC CABLE
- PROPOSED SPLICE ENCLOSURE
- PROPOSED CCTV
- EXISTING CCTV
- PROPOSED DMS
- EXISTING HUB BUILDING
- EXISTING SPLICE CABINET
- PROPOSED SPLICE CABINET

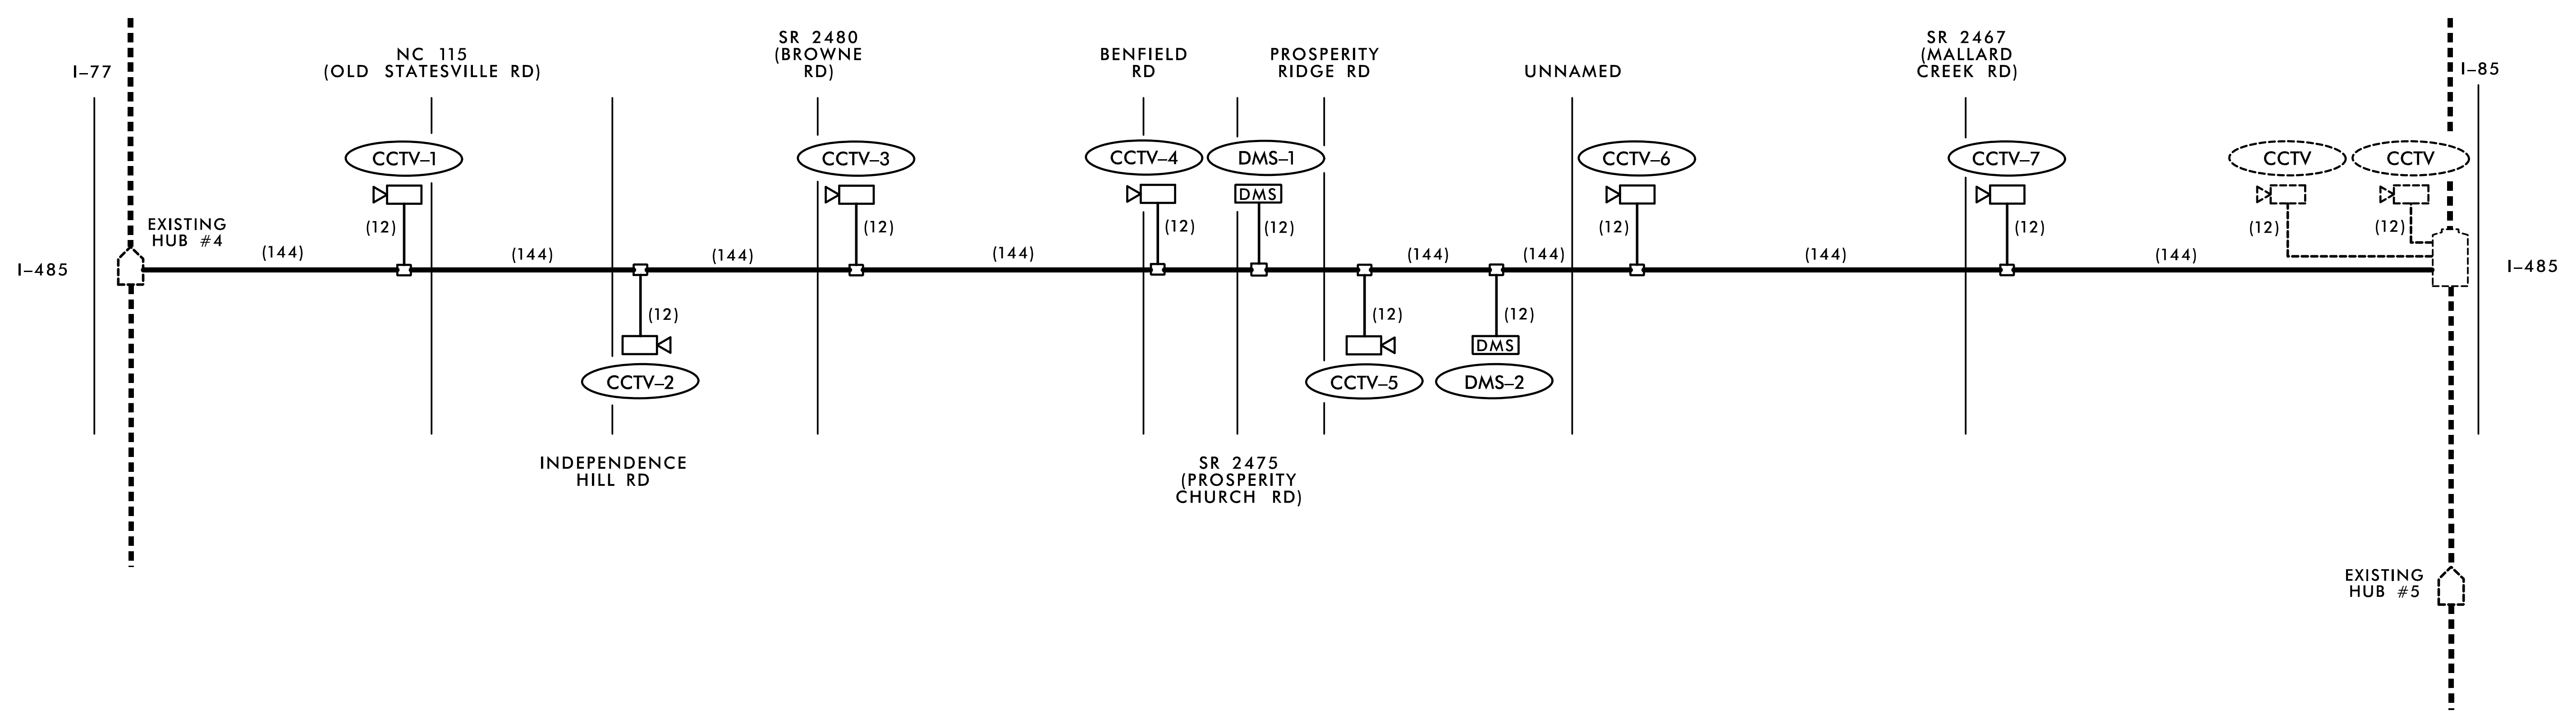

<p>Plans Prepared for: NORTH CAROLINA DEPARTMENT OF TRANSPORTATION</p>	SCHEMATIC DIAGRAM								
	DIVISION 10 MECKLENBURG CO., CHARLOTTE PLAN DATE: FEBRUARY 2015 REVIEWED BY: A.D. KLINKSIEK PREPARED BY: T.R. TERRELL REVIEWED BY: H.L. WINSTEAD								
250 N. Greenfield Place, Garner, NC 27529 	SCALE NONE	<table border="1"> <thead> <tr> <th>REVISIONS</th> <th>INIT.</th> <th>DATE</th> </tr> </thead> <tbody> <tr> <td> </td> <td> </td> <td> </td> </tr> </tbody> </table>	REVISIONS	INIT.	DATE				DocuSigned by: H.L. Winstead, Jr. 02-04-2015 SIGNATURE DATE CADD File name: R2248EA ITS-03.dgn
REVISIONS	INIT.	DATE							

HNTB HNTB NORTH CAROLINA, P.C.
 343 E. Six Forks Road, Suite 200
 Raleigh, North Carolina 27609
 NC License No: C-1554