

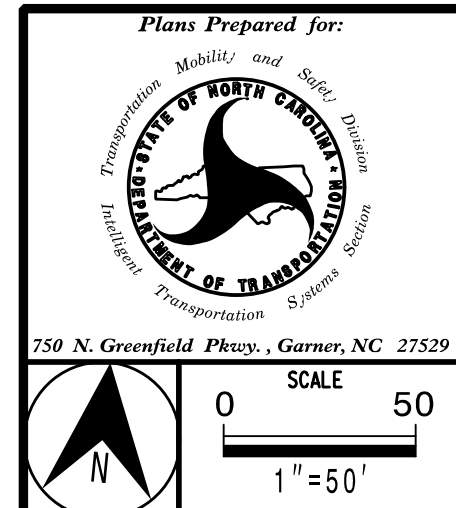


NOTE:  
 1. INSTALL FIBER-OPTIC CABLE INTO THE EXISTING BLACK DUCT.

**HNTB** HNTB NORTH CAROLINA, P.C.  
 343 E. Six Forks Road, Suite 200  
 Raleigh, North Carolina 27609  
 NC License No: C-1554

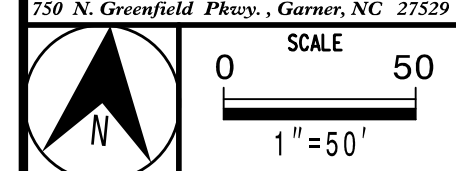

CABLE ROUTING PLAN			
DIVISION 10 MECKLENBURG CO., CHARLOTTE		REVIEWED BY: A.D. KLINSIEK	
PLAN DATE: FEBRUARY 2015		REVIEWED BY: H.L. WINSTEAD	
PREPARED BY: T.R. TERRELL		REVIEWED BY: H.L. WINSTEAD	
REVISIONS	INIT.	DATE	

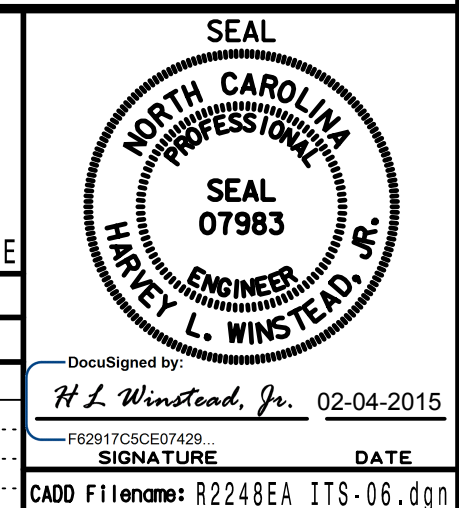

DocuSigned by:  
 H.L. Winstead, Jr. 02-04-2015  
 F8291FC3CE07429  
 SIGNATURE DATE  
 CADD File name: R2248EA ITS-06.dgn