


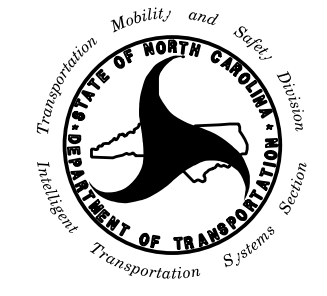

NOTE:  
1. INSTALL FIBER-OPTIC CABLE INTO THE EXISTING BLACK DUCT.

**HNTB** HNTB NORTH CAROLINA, P.C.  
343 E. Six Forks Road, Suite 200  
Raleigh, North Carolina 27609  
NC License No: C-1554

 Plans Prepared for: North Carolina Department of Transportation 250 N. Greenfield Place, Garner, NC 27529	<b>CABLE ROUTING PLAN</b>		 SEAL NORTH CAROLINA PROFESSIONAL ENGINEER HARVEY L. WINSTEAD, JR. SEAL 07983						
	DIVISION 10 MECKLENBURG CO., CHARLOTTE PLAN DATE: FEBRUARY 2015 REVIEWED BY: A.D. KLINKSIEK PREPARED BY: T.R. TERRELL REVIEWED BY: H.L. WINSTEAD								
	SCALE 0 50 1" = 50'	<table border="1"> <thead> <tr> <th>REVISIONS</th> <th>INIT.</th> <th>DATE</th> </tr> </thead> <tbody> <tr> <td> </td> <td> </td> <td> </td> </tr> </tbody> </table>	REVISIONS	INIT.	DATE				DocuSigned by: H.L. Winstead, Jr. 02-04-2015 SIGNATURE DATE CADD File name: R2248EA ITS-7.dgn
REVISIONS	INIT.	DATE							