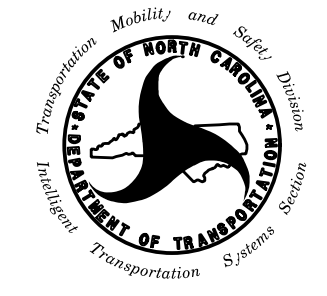



NOTE:
 1. INSTALL FIBER-OPTIC CABLE INTO THE EXISTING BLACK DUCT.

HNTB HNTB NORTH CAROLINA, P.C.
 343 E. Six Forks Road, Suite 200
 Raleigh, North Carolina 27609
 NC License No: C-1554

 <small>250 N. Greenfield Place, Garner, NC 27529</small>	CABLE ROUTING PLAN		
	DIVISION 10 MECKLENBURG CO., CHARLOTTE PLAN DATE: FEBRUARY 2015 PREPARED BY: T.R. TERRELL REVISIONS: _____ INITI: _____ DATE: _____		