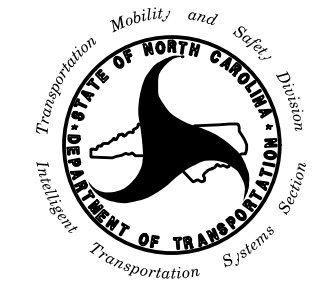
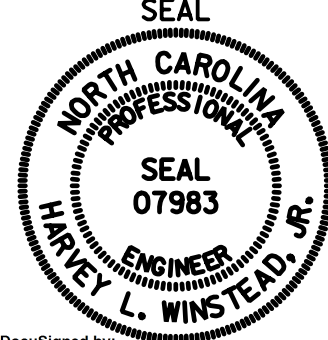
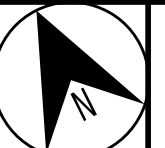


NOTE:
 1. INSTALL FIBER-OPTIC CABLE INTO THE EXISTING BLACK DUCT.

HNTB HNTB NORTH CAROLINA, P.C.
 343 E. Six Forks Road, Suite 200
 Raleigh, North Carolina 27609
 NC License No: C-1554

 Plans Prepared for: Transportation Mobility and Safety Division DEPARTMENT OF TRANSPORTATION 750 N. Greenfield Place, Garner, NC 27529	CABLE ROUTING PLAN		 SEAL NORTH CAROLINA PROFESSIONAL ENGINEER HARVEY L. WINSTEAD, JR. SEAL 07983									
	DIVISION 10 MECKLENBURG CO., CHARLOTTE PLAN DATE: FEBRUARY 2015 REVIEWED BY: A.D. KLINSIEK PREPARED BY: T.R. TERRELL REVIEWED BY: H.L. WINSTEAD			DocuSigned by: H.L. Winstead, Jr. 02-04-2015 F82917C3CE507429 SIGNATURE DATE CADD File Name: R2248EA ITS-24.dgn								
 SCALE 0 50 1" = 50'	<table border="1"> <thead> <tr> <th>REVISIONS</th> <th>INIT.</th> <th>DATE</th> </tr> </thead> <tbody> <tr> <td> </td> <td> </td> <td> </td> </tr> <tr> <td> </td> <td> </td> <td> </td> </tr> </tbody> </table>	REVISIONS	INIT.	DATE								
REVISIONS	INIT.	DATE										