


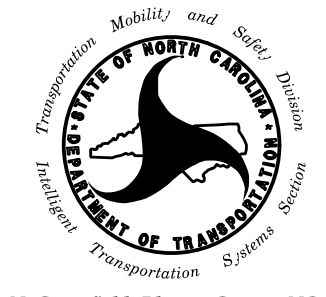

NOTE:
1. INSTALL FIBER-OPTIC CABLE INTO THE EXISTING BLACK DUCT.

HNTB HNTB NORTH CAROLINA, P.C.
343 E. Six Forks Road, Suite 200
Raleigh, North Carolina 27609
NC License No: C-1554

 <small>750 N. Greenfield Place, Garner, NC 27529</small>	CABLE ROUTING PLAN														
	DIVISION 10 MECKLENBURG CO., CHARLOTTE PLAN DATE: FEBRUARY 2015 REVIEWED BY: A.D. KLINKSIEK PREPARED BY: T.R. TERRELL REVIEWED BY: H.L. WINSTEAD														
<table border="1"> <thead> <tr> <th>REVISIONS</th> <th>INIT.</th> <th>DATE</th> </tr> </thead> <tbody> <tr> <td> </td> <td> </td> <td> </td> </tr> </tbody> </table>	REVISIONS	INIT.	DATE				<table border="1"> <tr> <td>SCALE</td> <td>0</td> <td>50</td> </tr> <tr> <td></td> <td colspan="2" style="text-align: center;">1" = 50'</td> </tr> </table>		SCALE	0	50		1" = 50'		DocuSigned by:  <small>H.L. Winstead, Jr. 02-04-2015</small> F2917C3CE07429 SIGNATURE DATE <small>CADD File name: R2248EA ITS-28.dgn</small>
REVISIONS	INIT.	DATE													
SCALE	0	50													
	1" = 50'														