


NOTE:  
 1. INSTALL FIBER-OPTIC CABLE INTO THE EXISTING BLACK DUCT.

**HNTB** HNTB NORTH CAROLINA, P.C.  
 343 E. Six Forks Road, Suite 200  
 Raleigh, North Carolina 27609  
 NC License No: C-1554

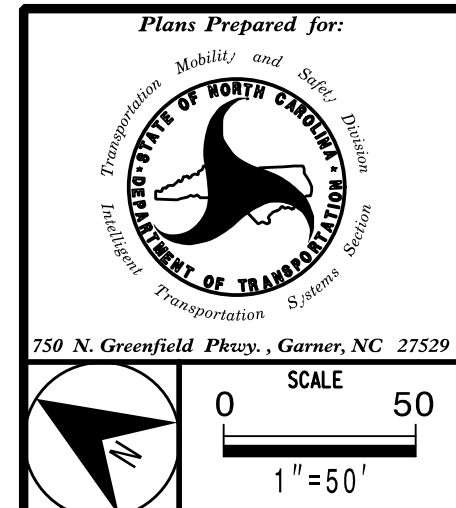

<b>CABLE ROUTING PLAN</b>	
DIVISION 10 MECKLENBURG CO., CHARLOTTE	
PLAN DATE: FEBRUARY 2015	REVIEWED BY: A.D. KLINKSIEK
PREPARED BY: T.R. TERRELL	REVIEWED BY: H.L. WINSTEAD
REVISIONS	INIT. DATE

