



# INTERSECTION DETAIL SHEET

REVISIONS

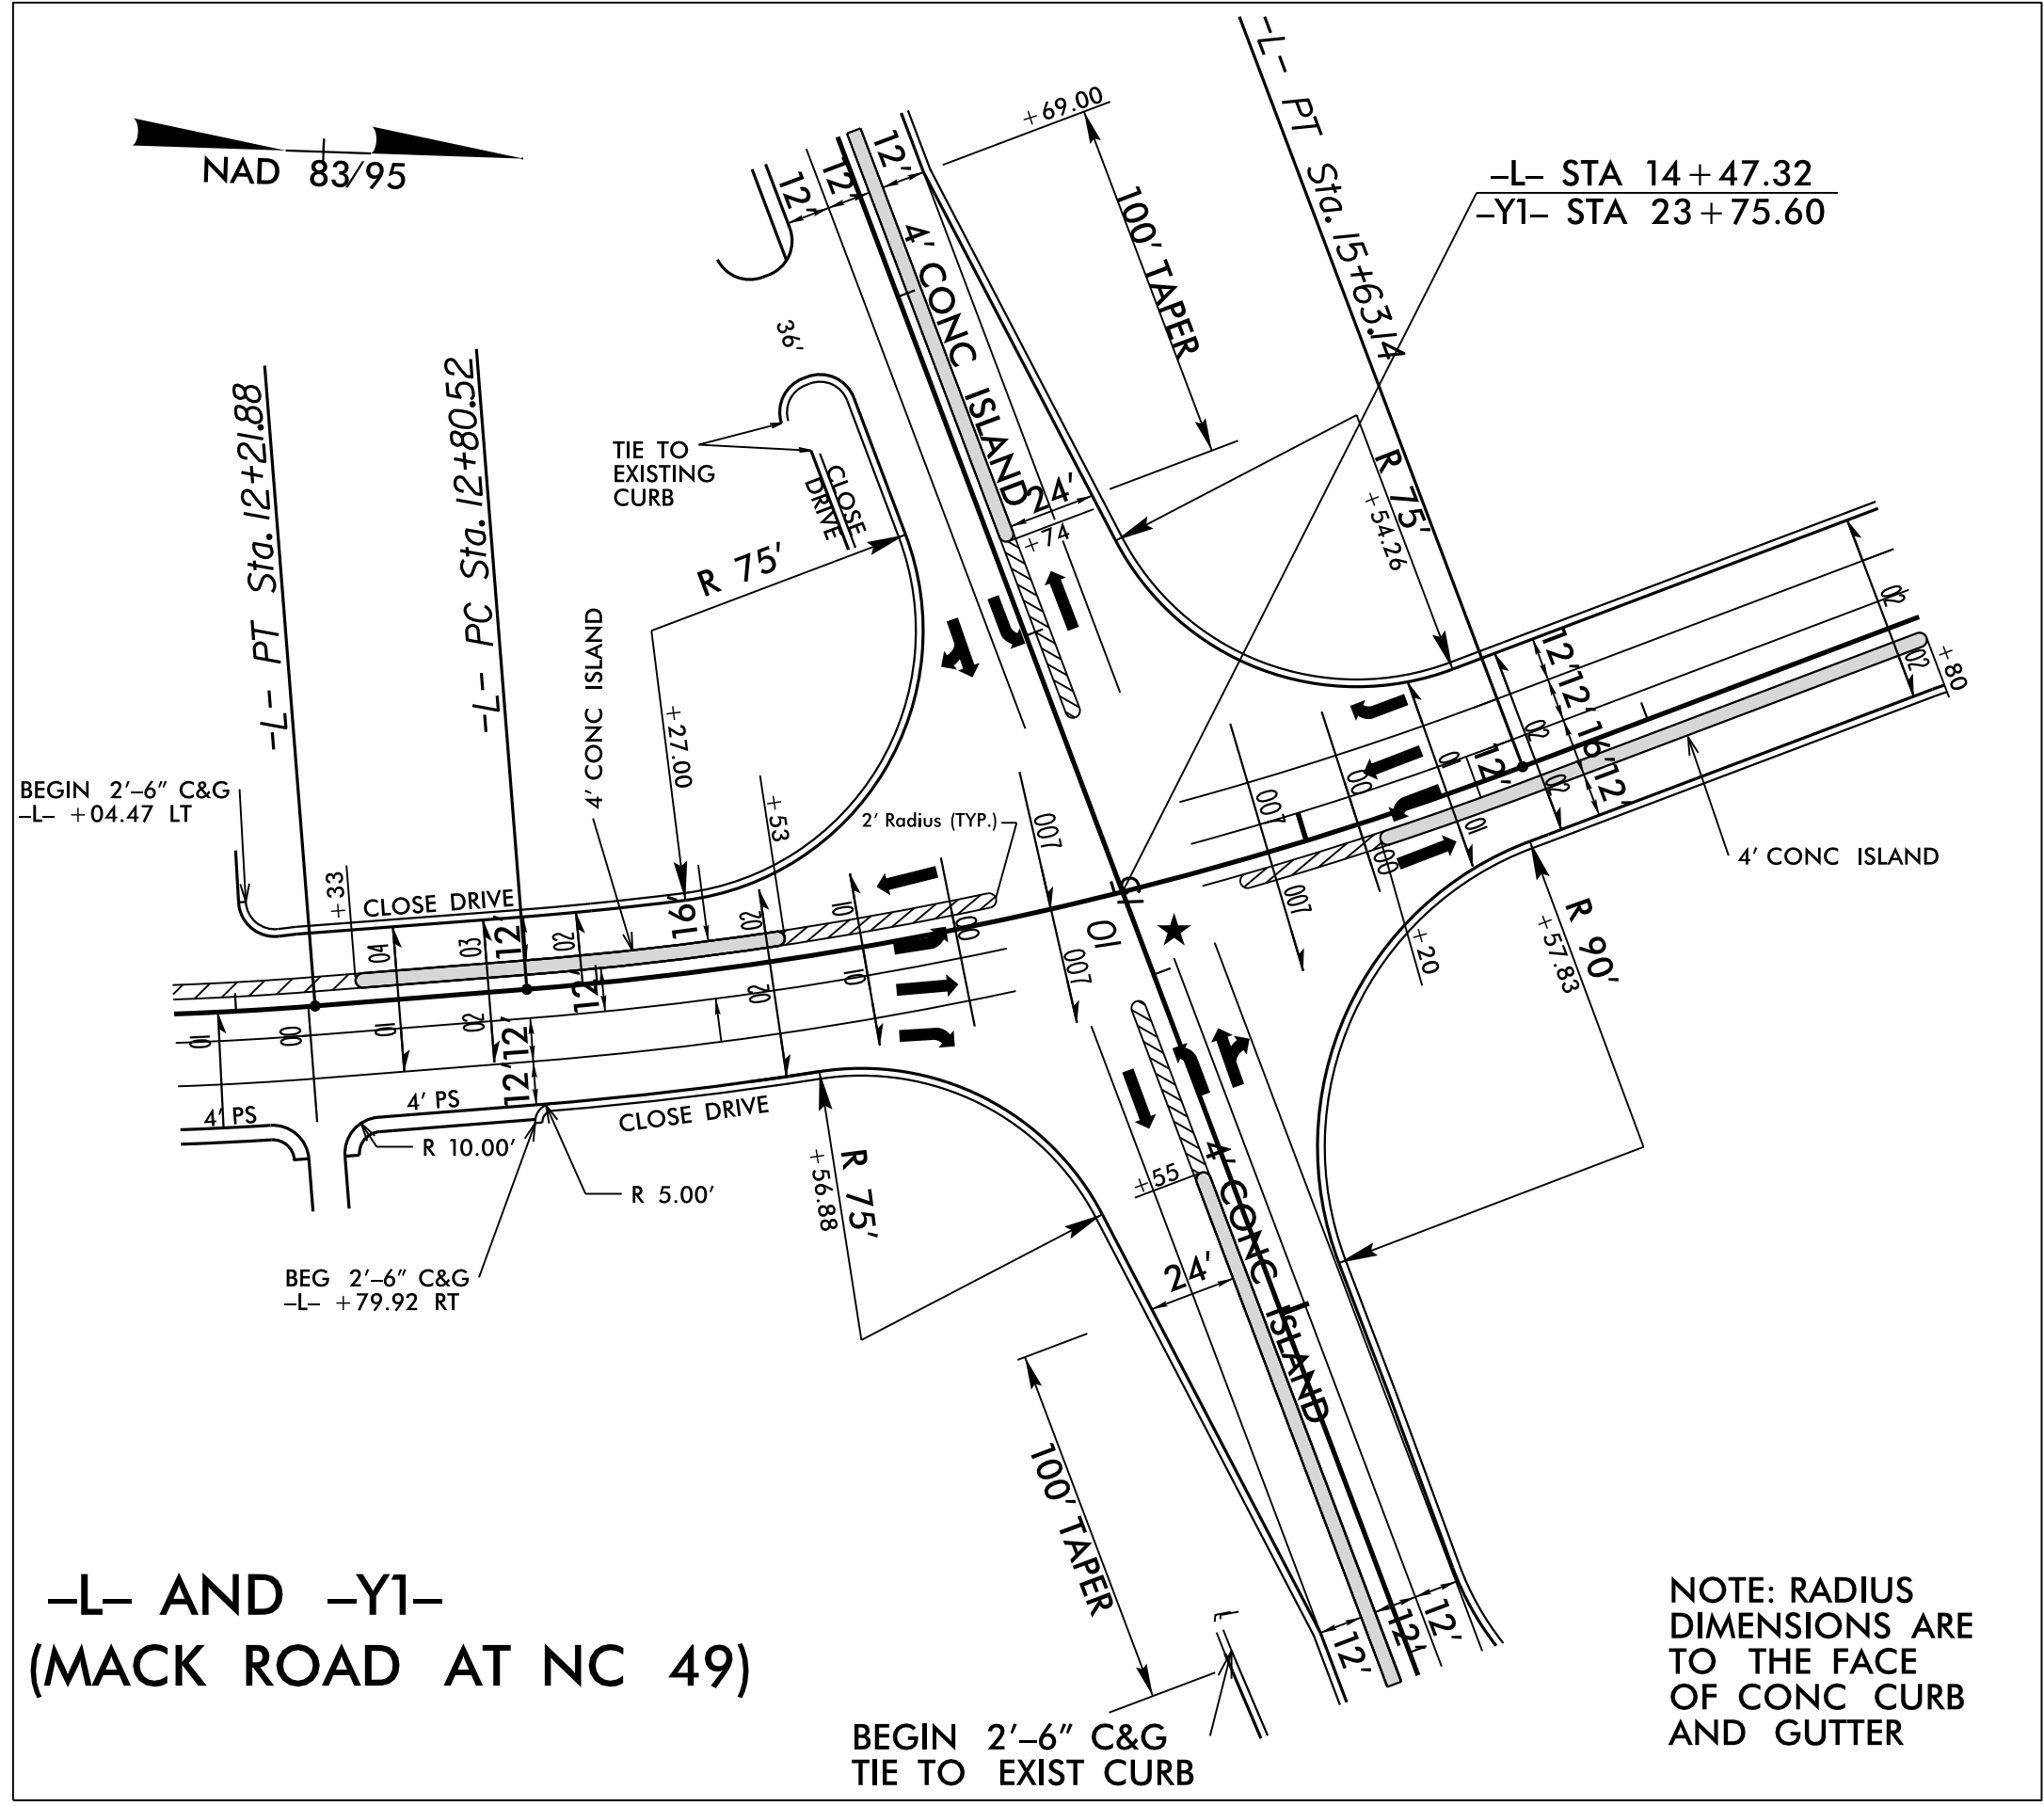

-L- AND -Y1-  
(MACK ROAD AT NC 49)

 PROPOSED PAINTED ISLAND

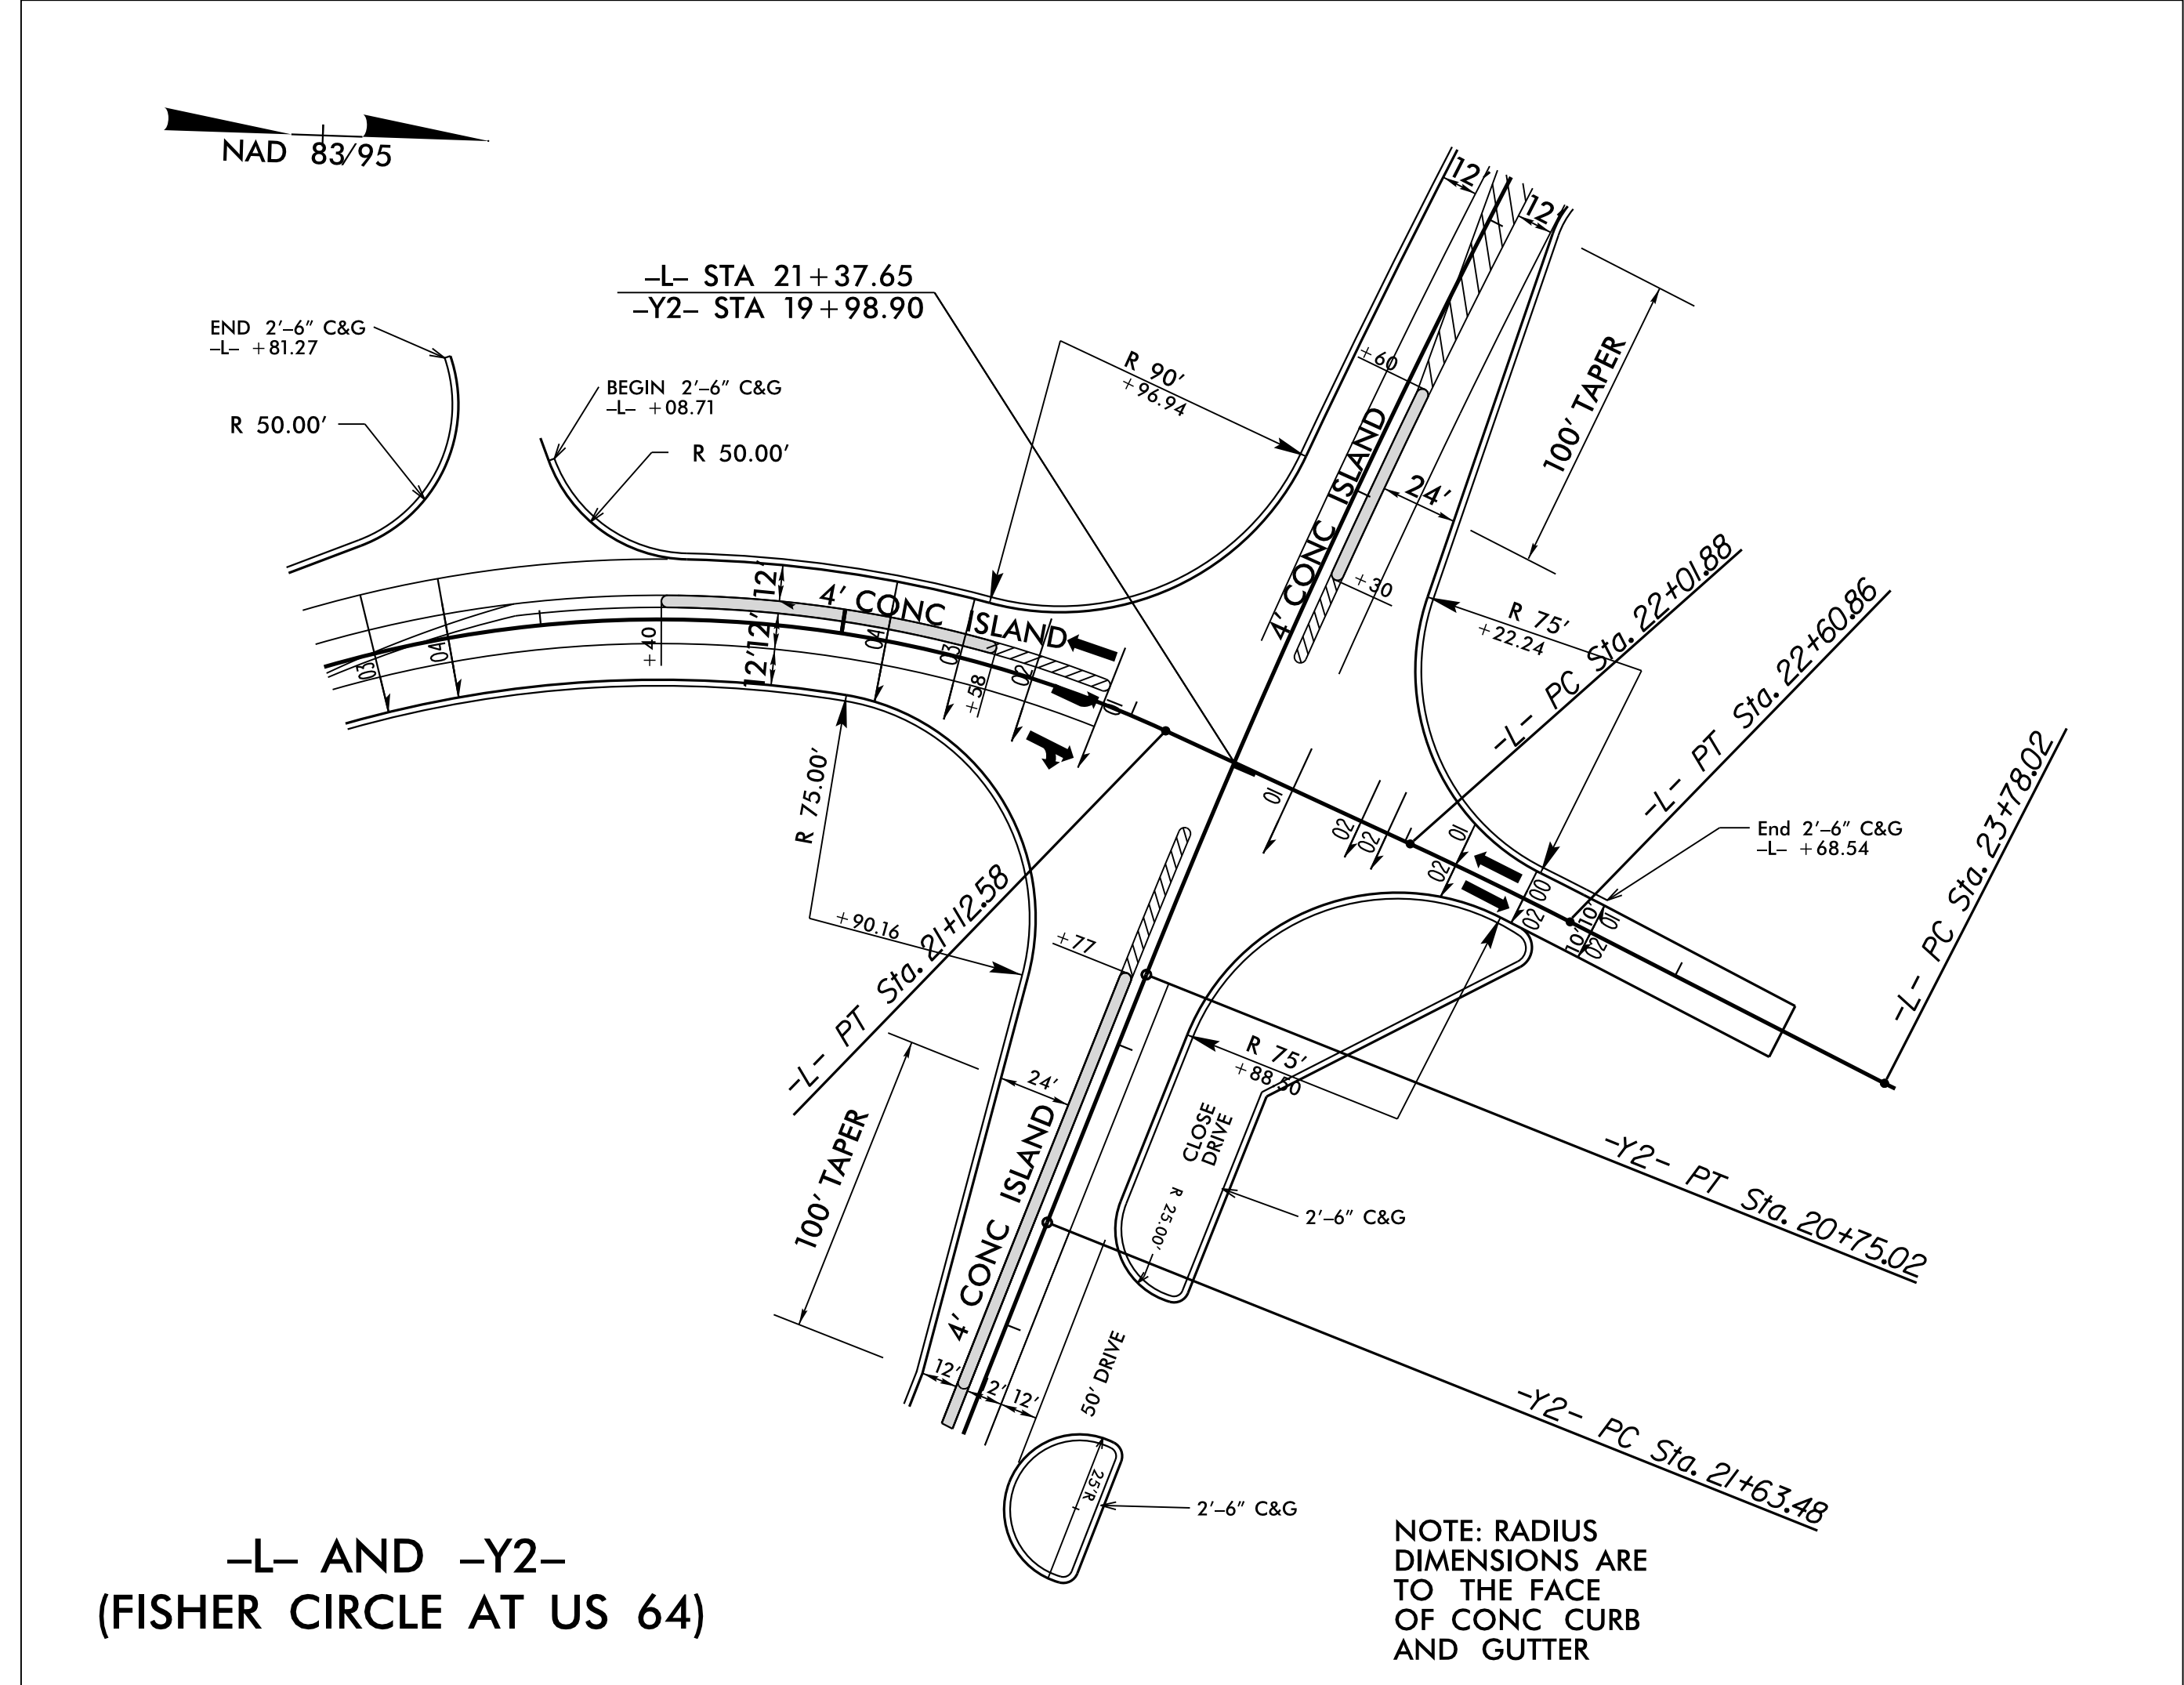

-L- AND -Y2-  
(FISHER CIRCLE AT US 64)