
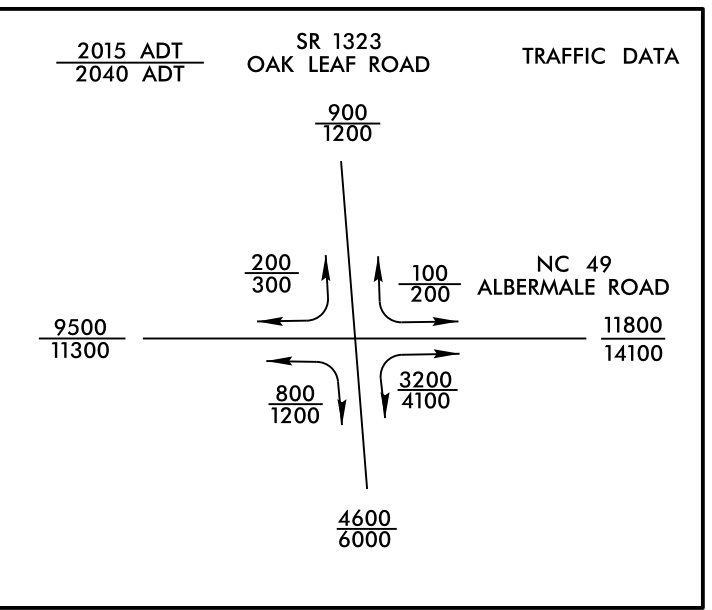
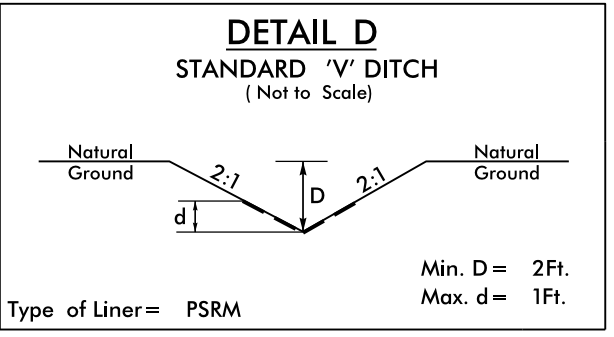
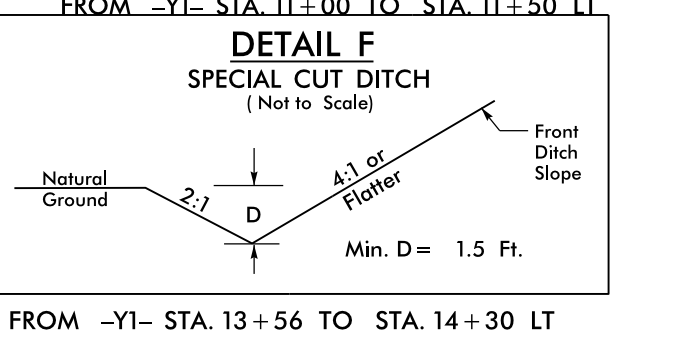
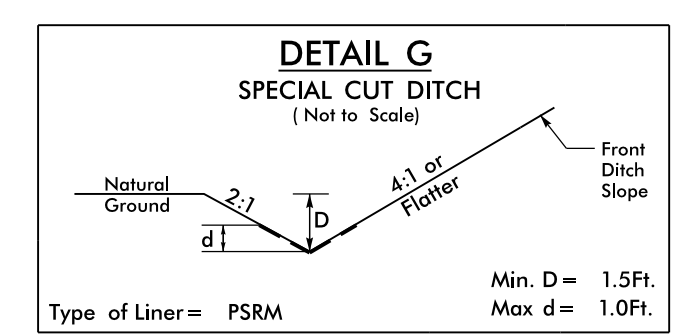
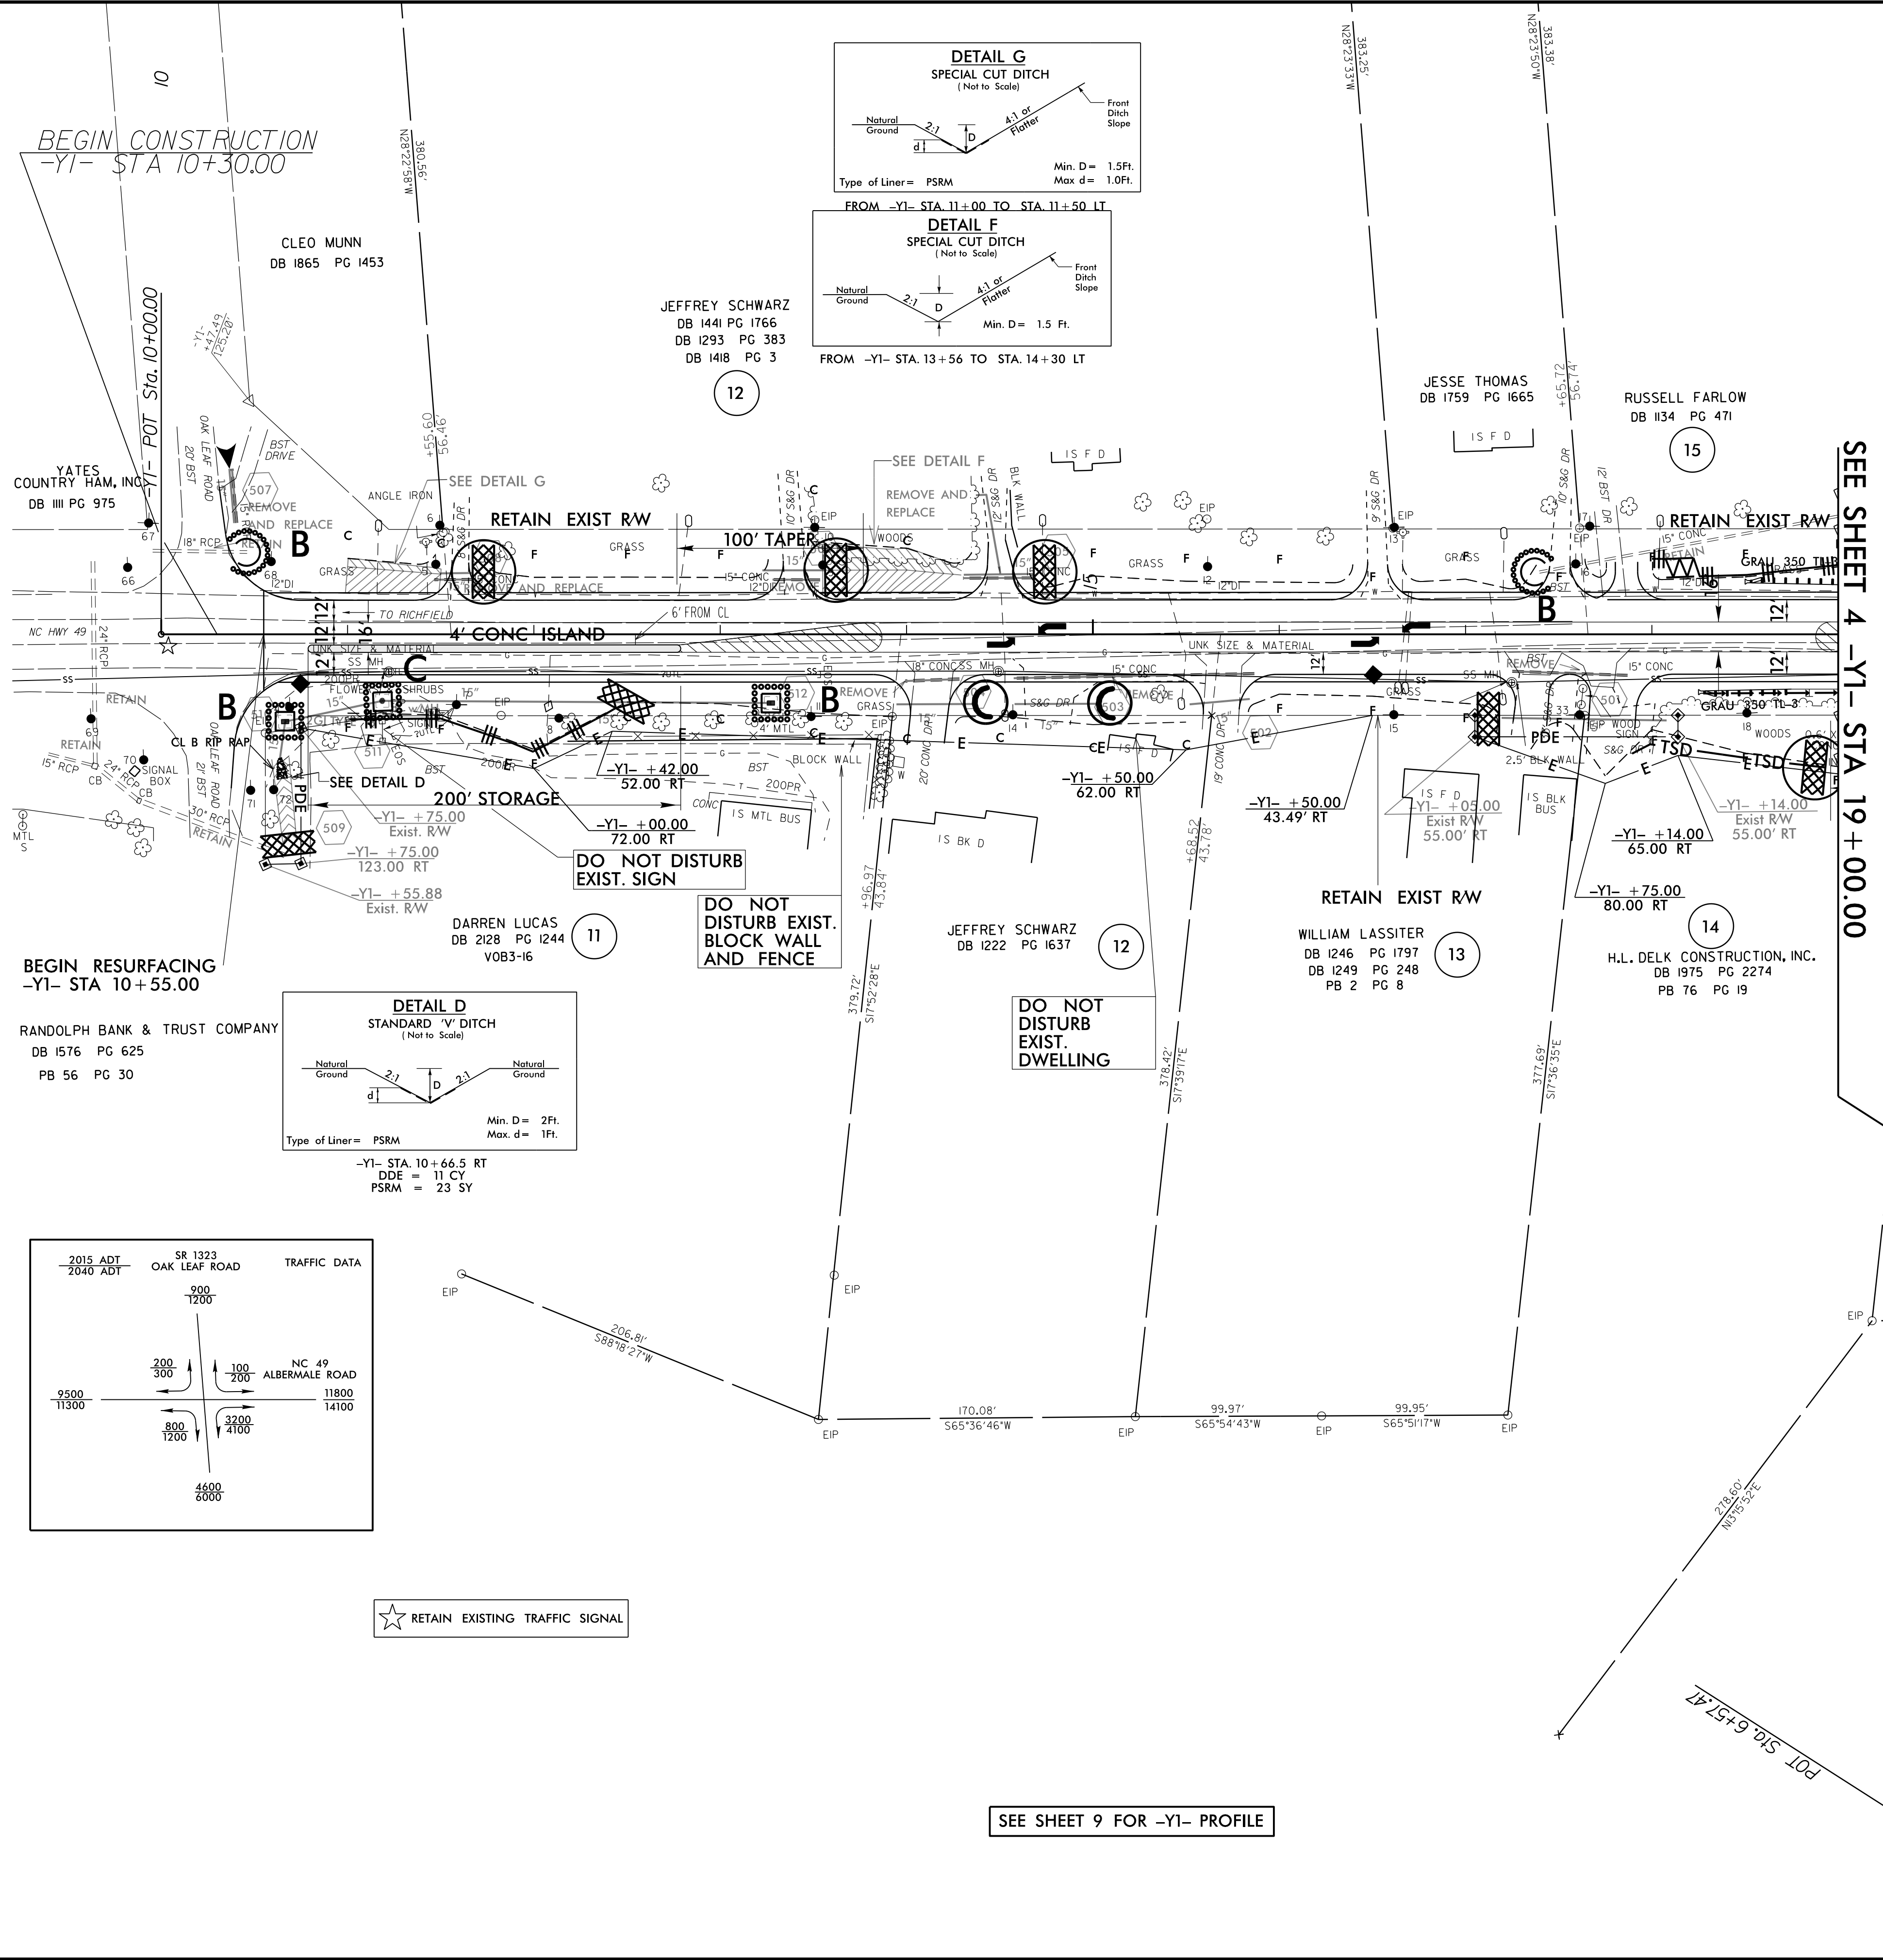


PROJECT REFERENCE NO. U-5305	SHEET NO. EC-9/CONST.5
RW SHEET NO.	
ROADWAY DESIGN ENGINEER	HYDRAULICS ENGINEER

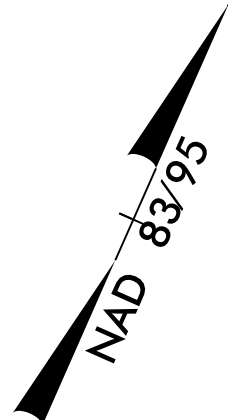

★ RETAIN EXISTING TRAFFIC SIGNAL

SEE SHEET 9 FOR -YI- PROFILE

8/17/99
 24-MAR-2015 14:01
 C:\Users\jg1\Documents\Projects\U-5305_EC-PSH-5 - Copy.dgn
 jg1
 11/11/2014