

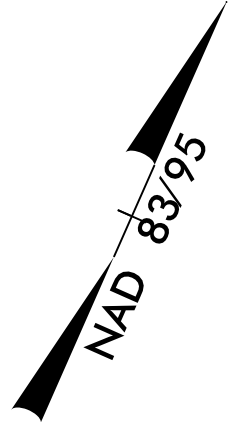
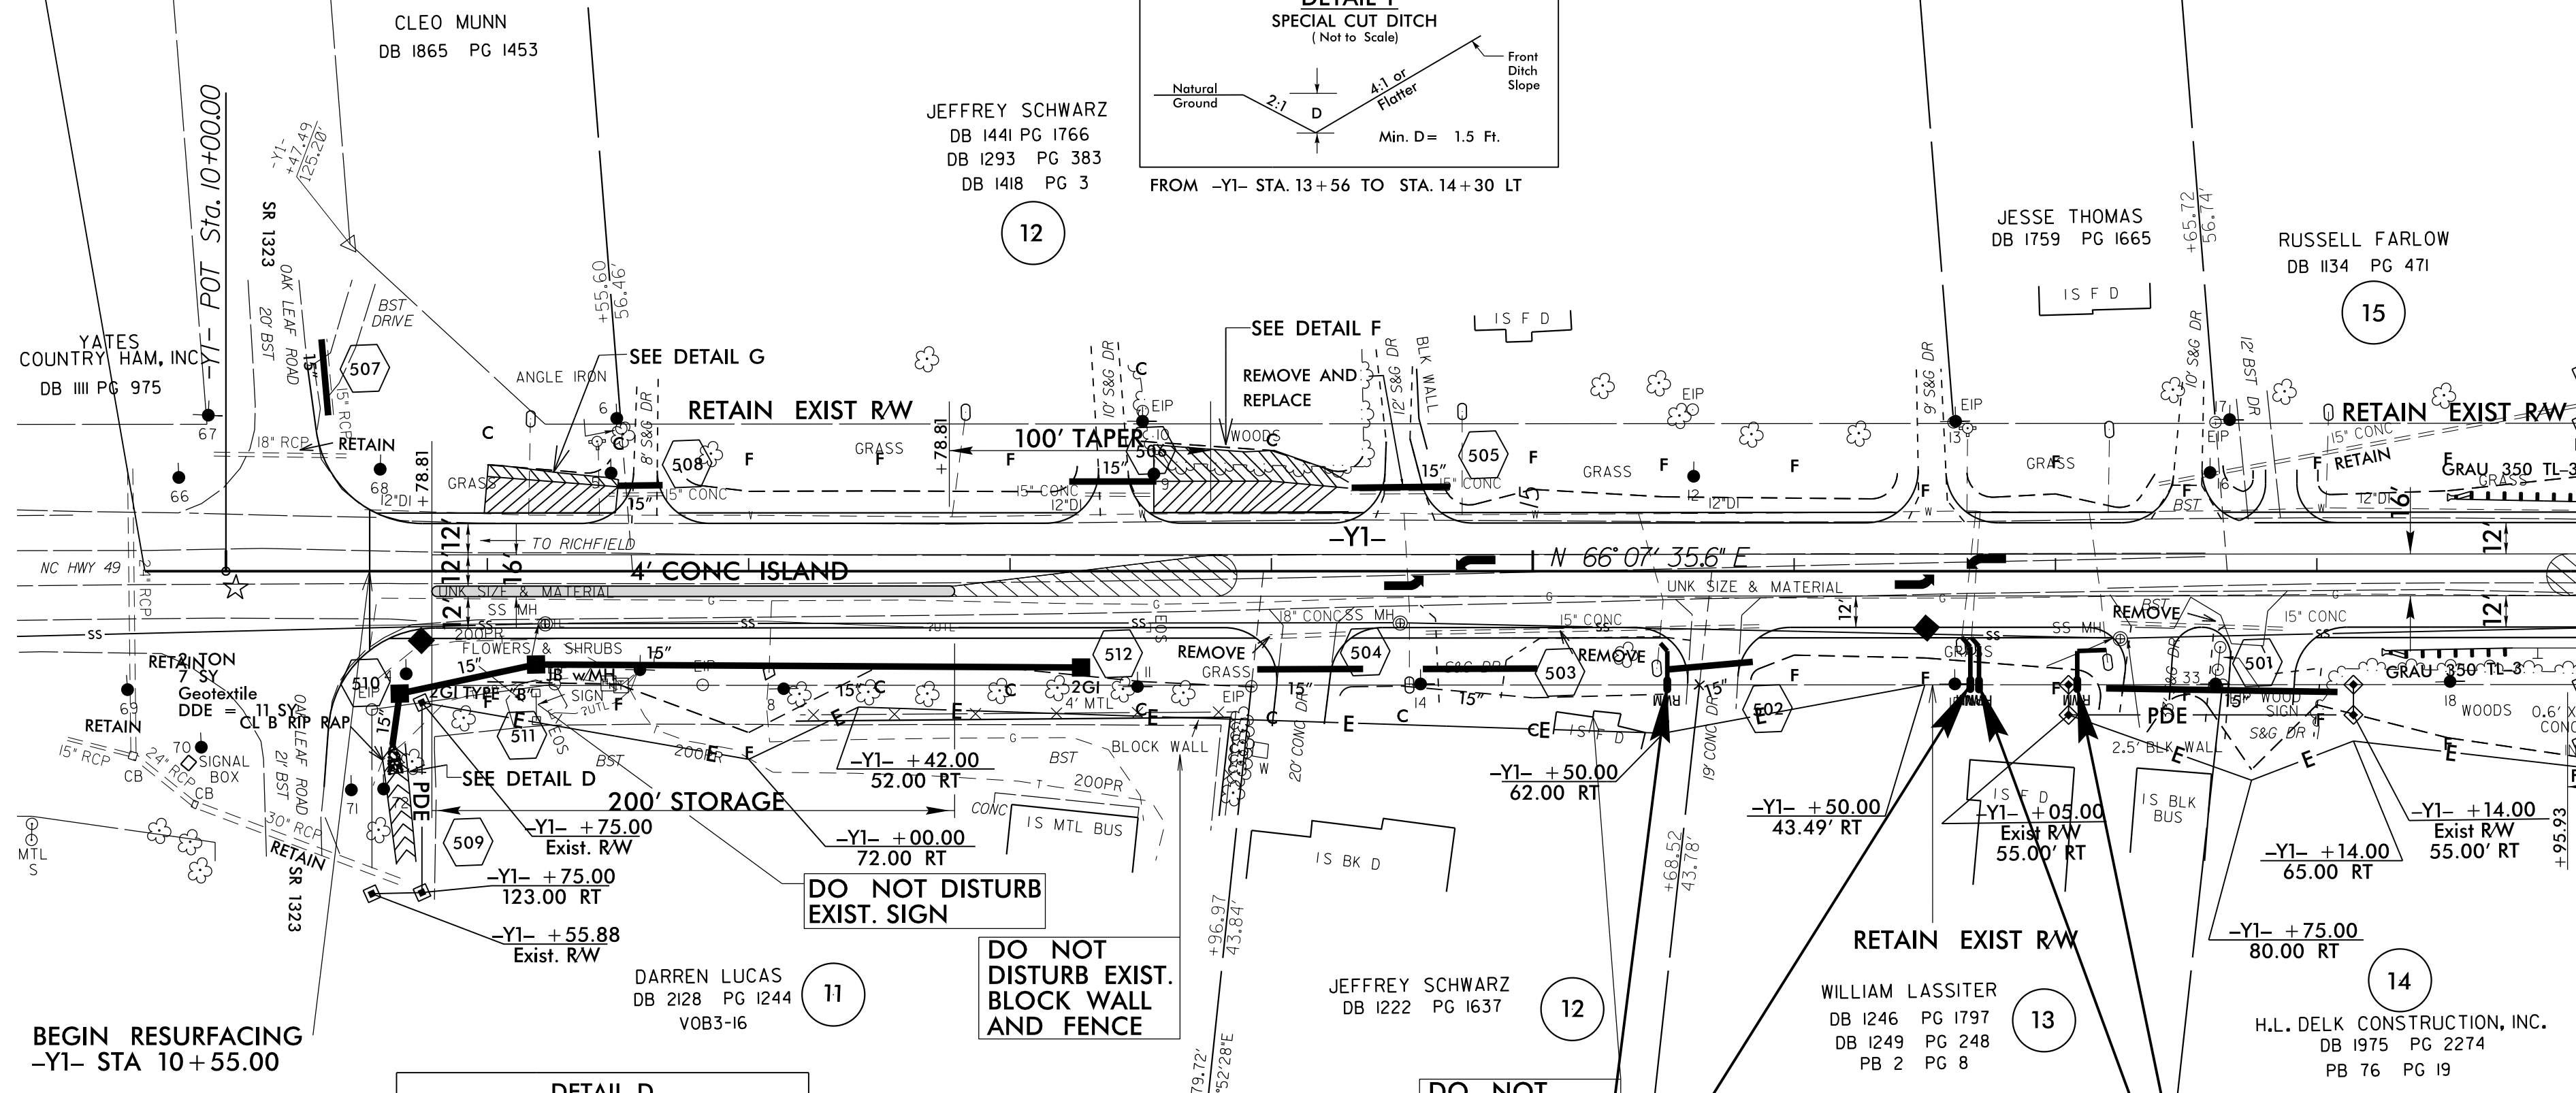



PROJECT REFERENCE NO.	SHEET NO.
U-5305	UC-5
DESIGNED BY: DWP	
DRAWN BY: DWP	
CHECKED BY: JSM	
APPROVED BY: JSM	
REVISED:	
NORTH CAROLINA DEPARTMENT OF TRANSPORTATION UTILITIES ENGINEERING SEC. PHONE: (919) 707-6690 FAX: (919) 250-4151	
UTILITY CONSTRUCTION PLANS ONLY	

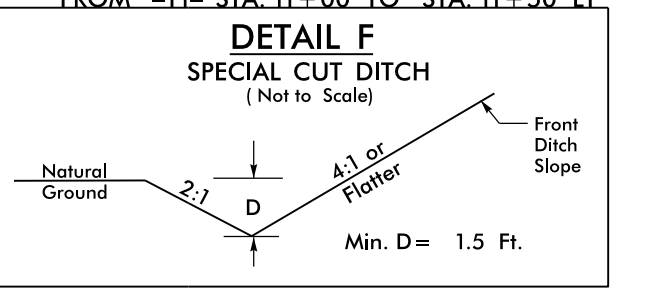


BEGIN CONSTRUCTION
 -YI- STA 9+69.00 +/-
 (SIGNAL WORK)

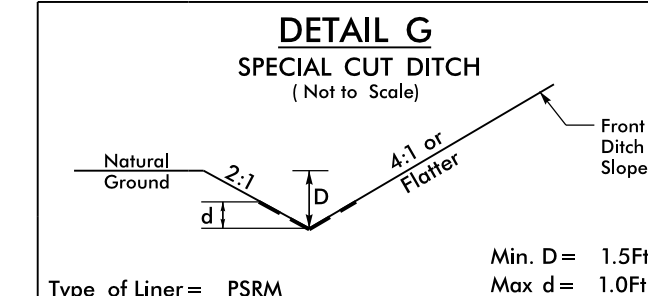

BEGIN RESURFACING
 -YI- STA 10+55.00

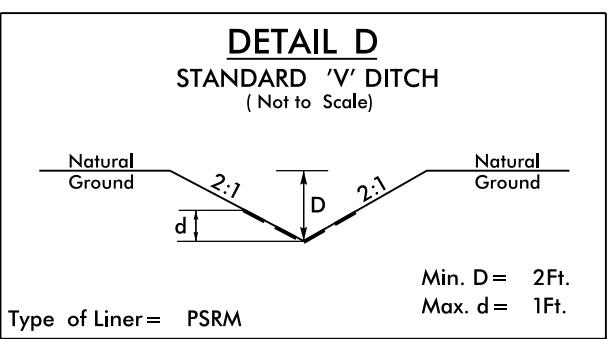

RANDOLPH BANK & TRUST COMPANY
 DB 1576 PG 625
 PB 56 PG 30

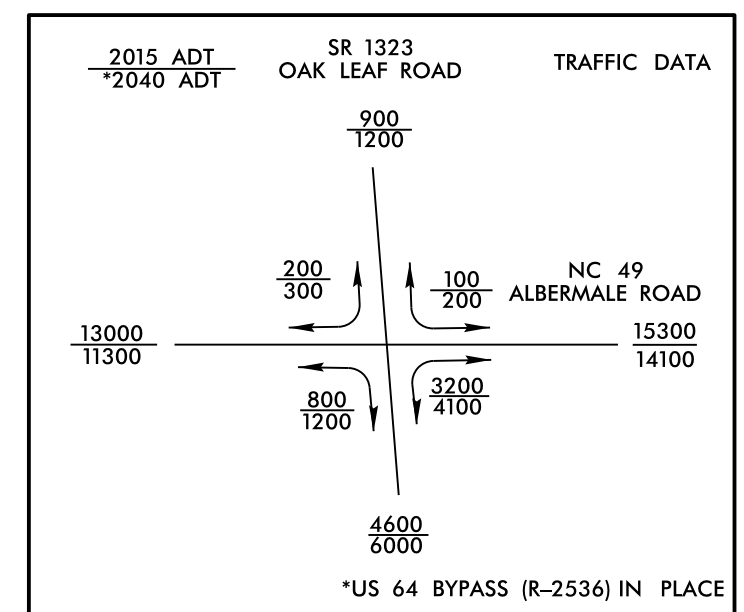

★ RETAIN AND UPGRADE EXISTING TRAFFIC SIGNAL

SEE SHEET UC-4 -YI- STA 19+00.00

SEE SHEET UC-4 -L- STA 9+65.00

BEGIN CONSTRUCTION
 -L- STA 9+00.00

5/14/99

26-MAR-2015 09:11 P:\proj\U5305 -UTL_PSH_UC5.dgn