



8/23/99

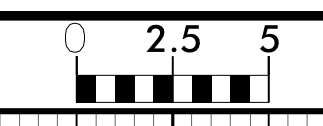

PROJ. REFERENCE NO. U-5305	SHEET NO. X-1
-------------------------------	------------------

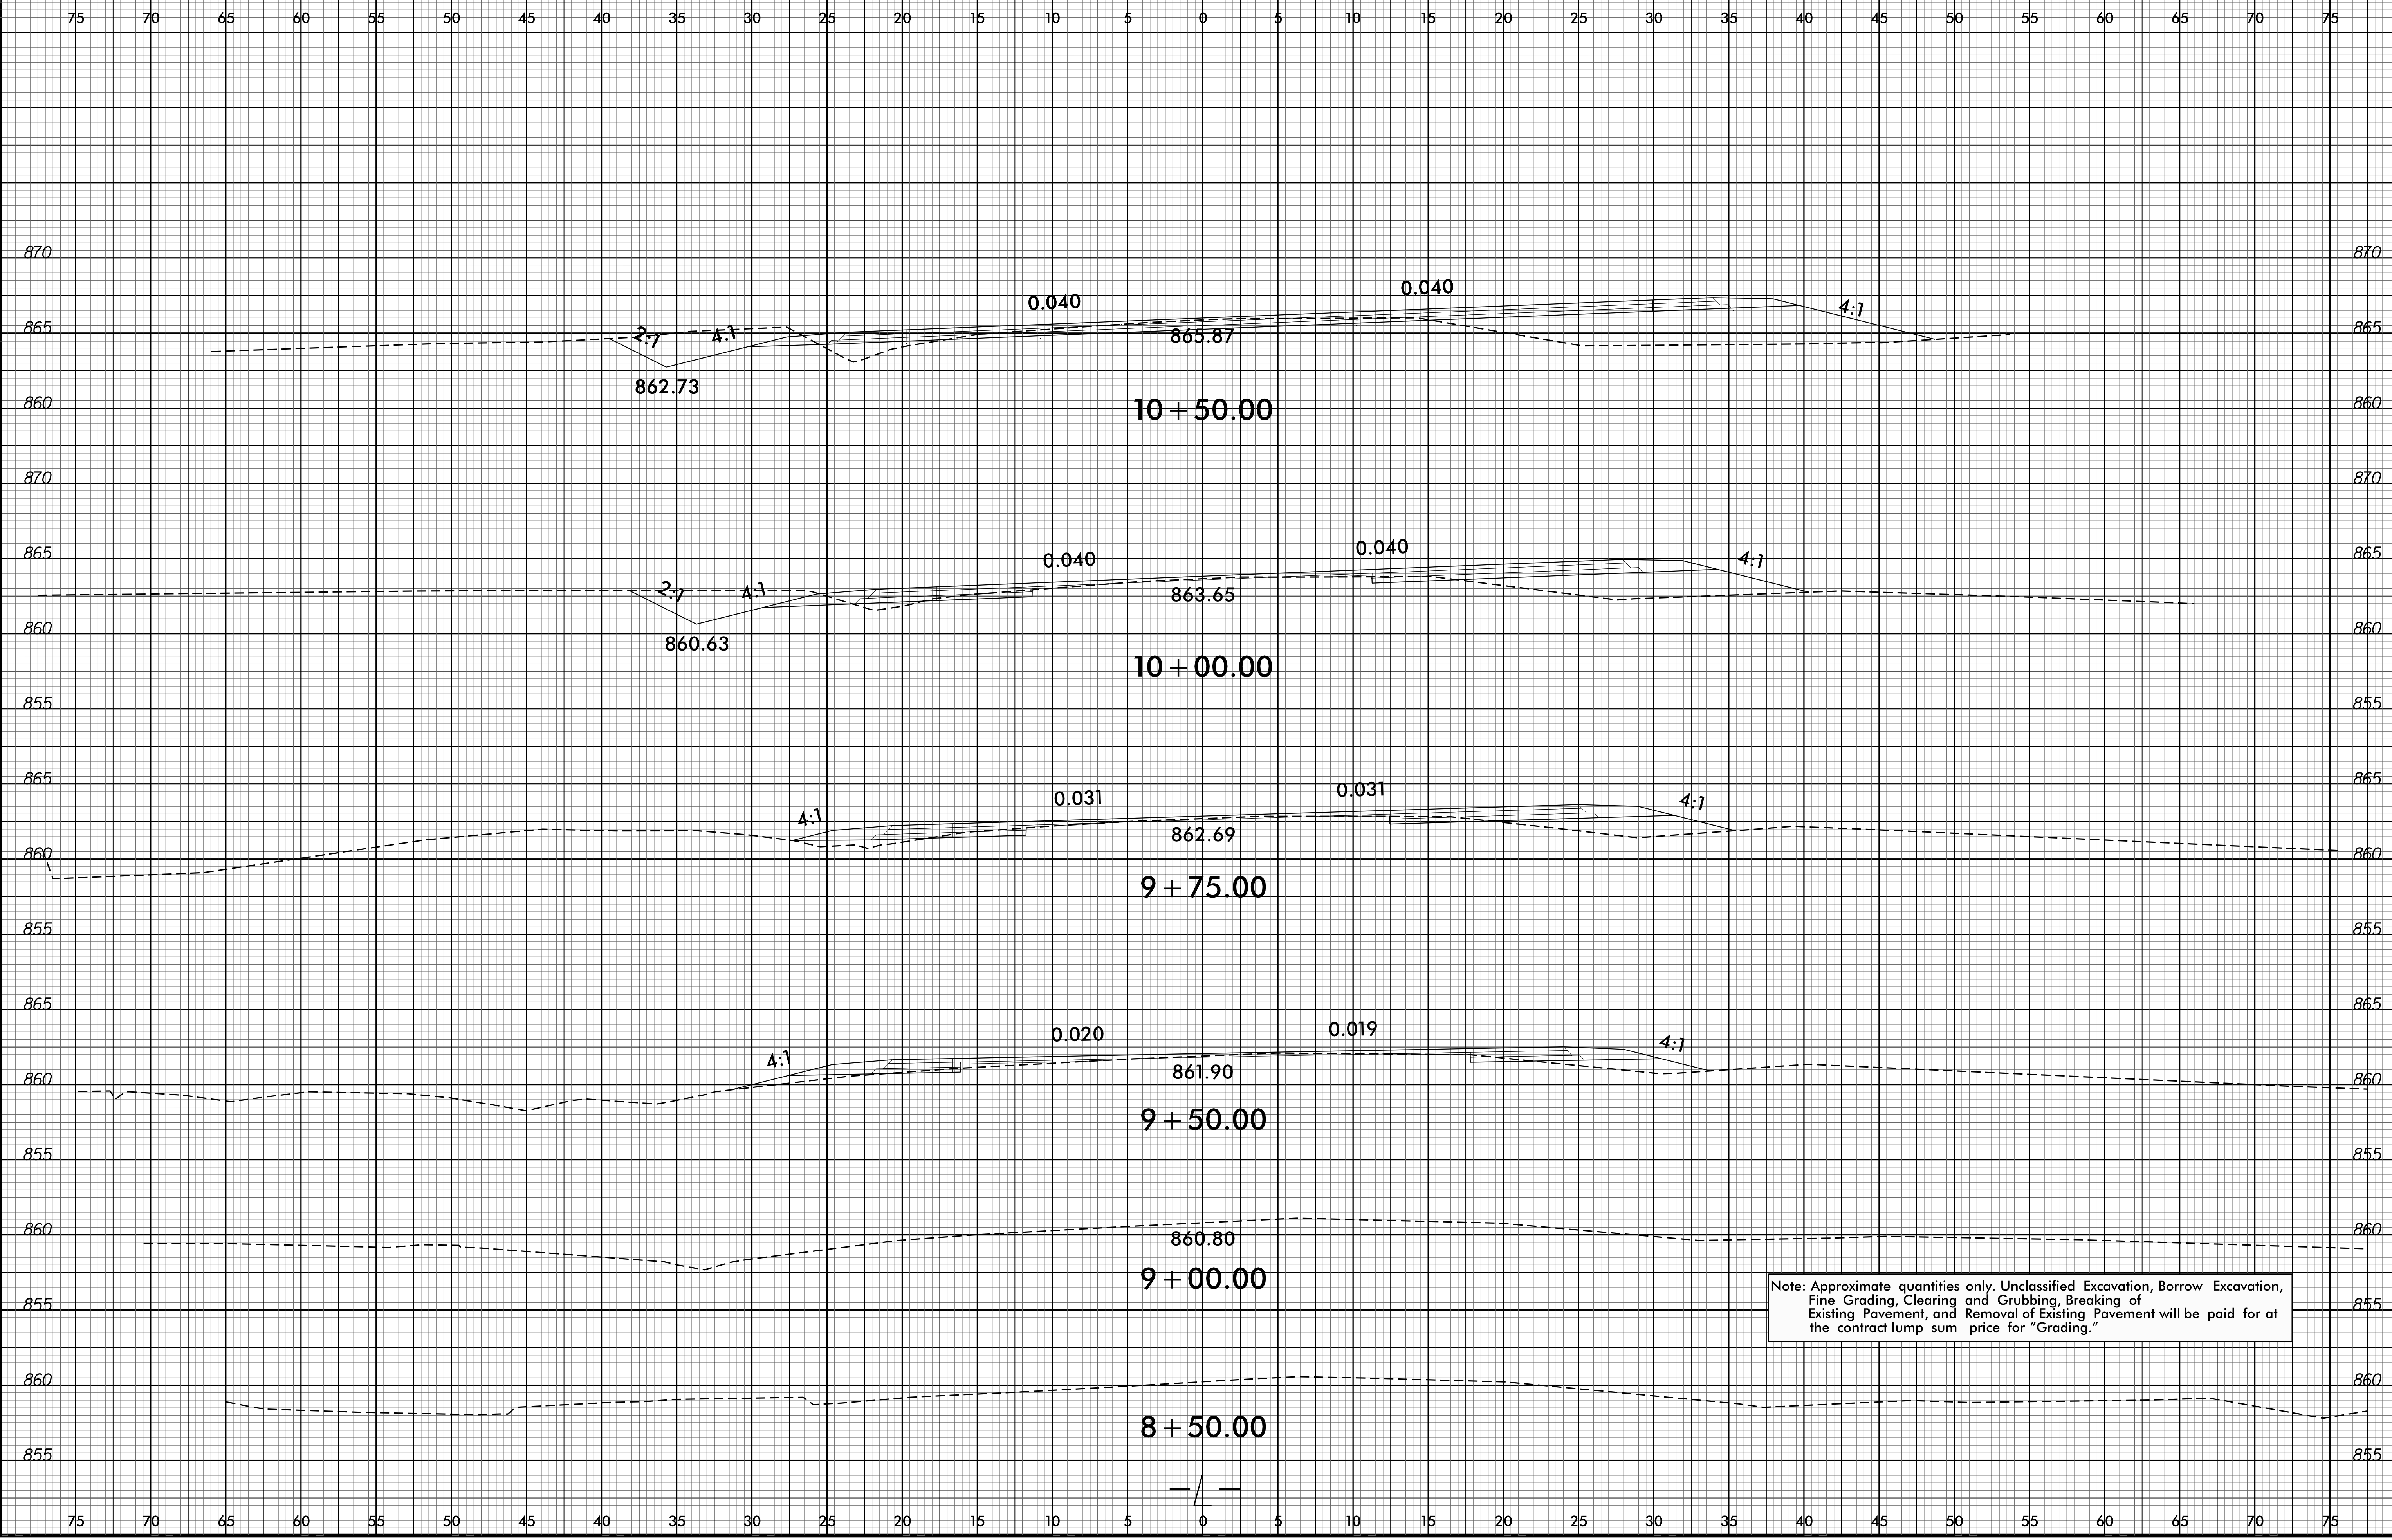

Note: Approximate quantities only. Unclassified Excavation, Borrow Excavation, Fine Grading, Clearing and Grubbing, Breaking of Existing Pavement, and Removal of Existing Pavement will be paid for at the contract lump sum price for "Grading."

23-MAR-2019 11:32 AM 44505305-Rdy_xpl-L.dgn