


8/23/99

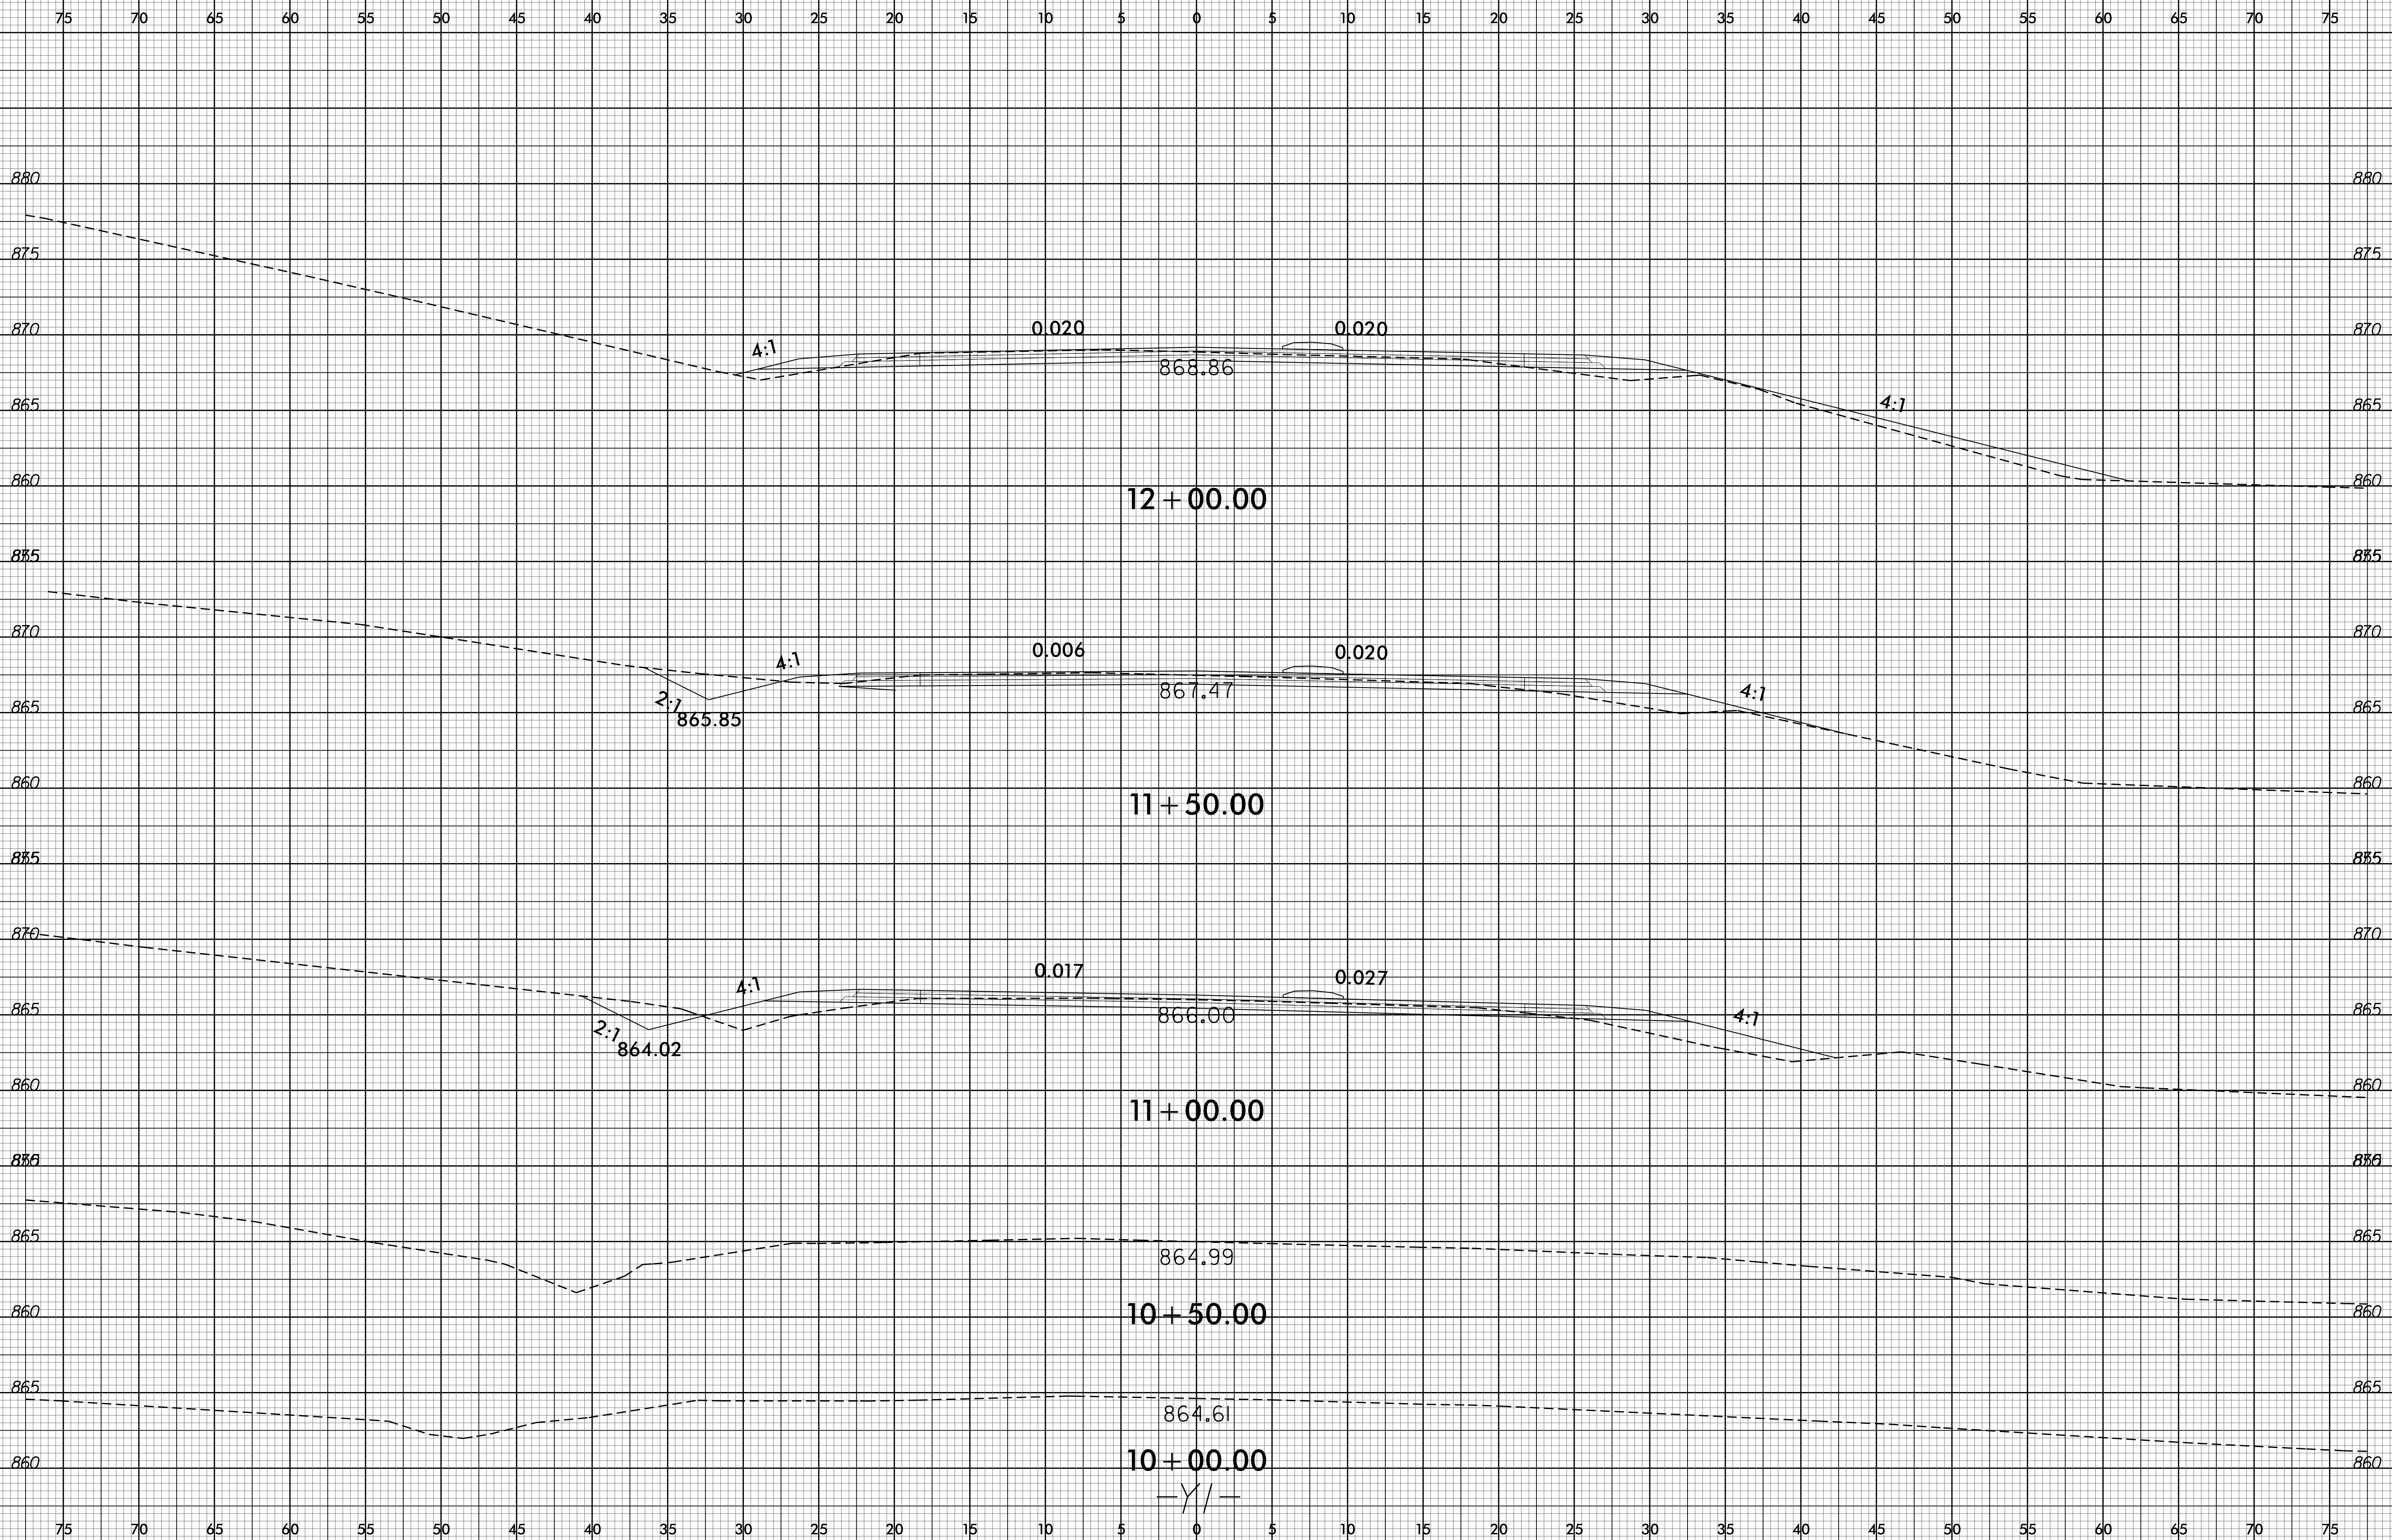

PROJ. REFERENCE NO.
U-5305

SHEET NO.
X-7



13-JAN-2015 15:06
R:\P08\gma\XSC\U-5305_Rdy_xpl_1.dgn
\$\$\$\$\$USERNAME\$\$\$\$\$