


8/23/99



PROJ. REFERENCE NO.	SHEET NO.
U-5305	X-24

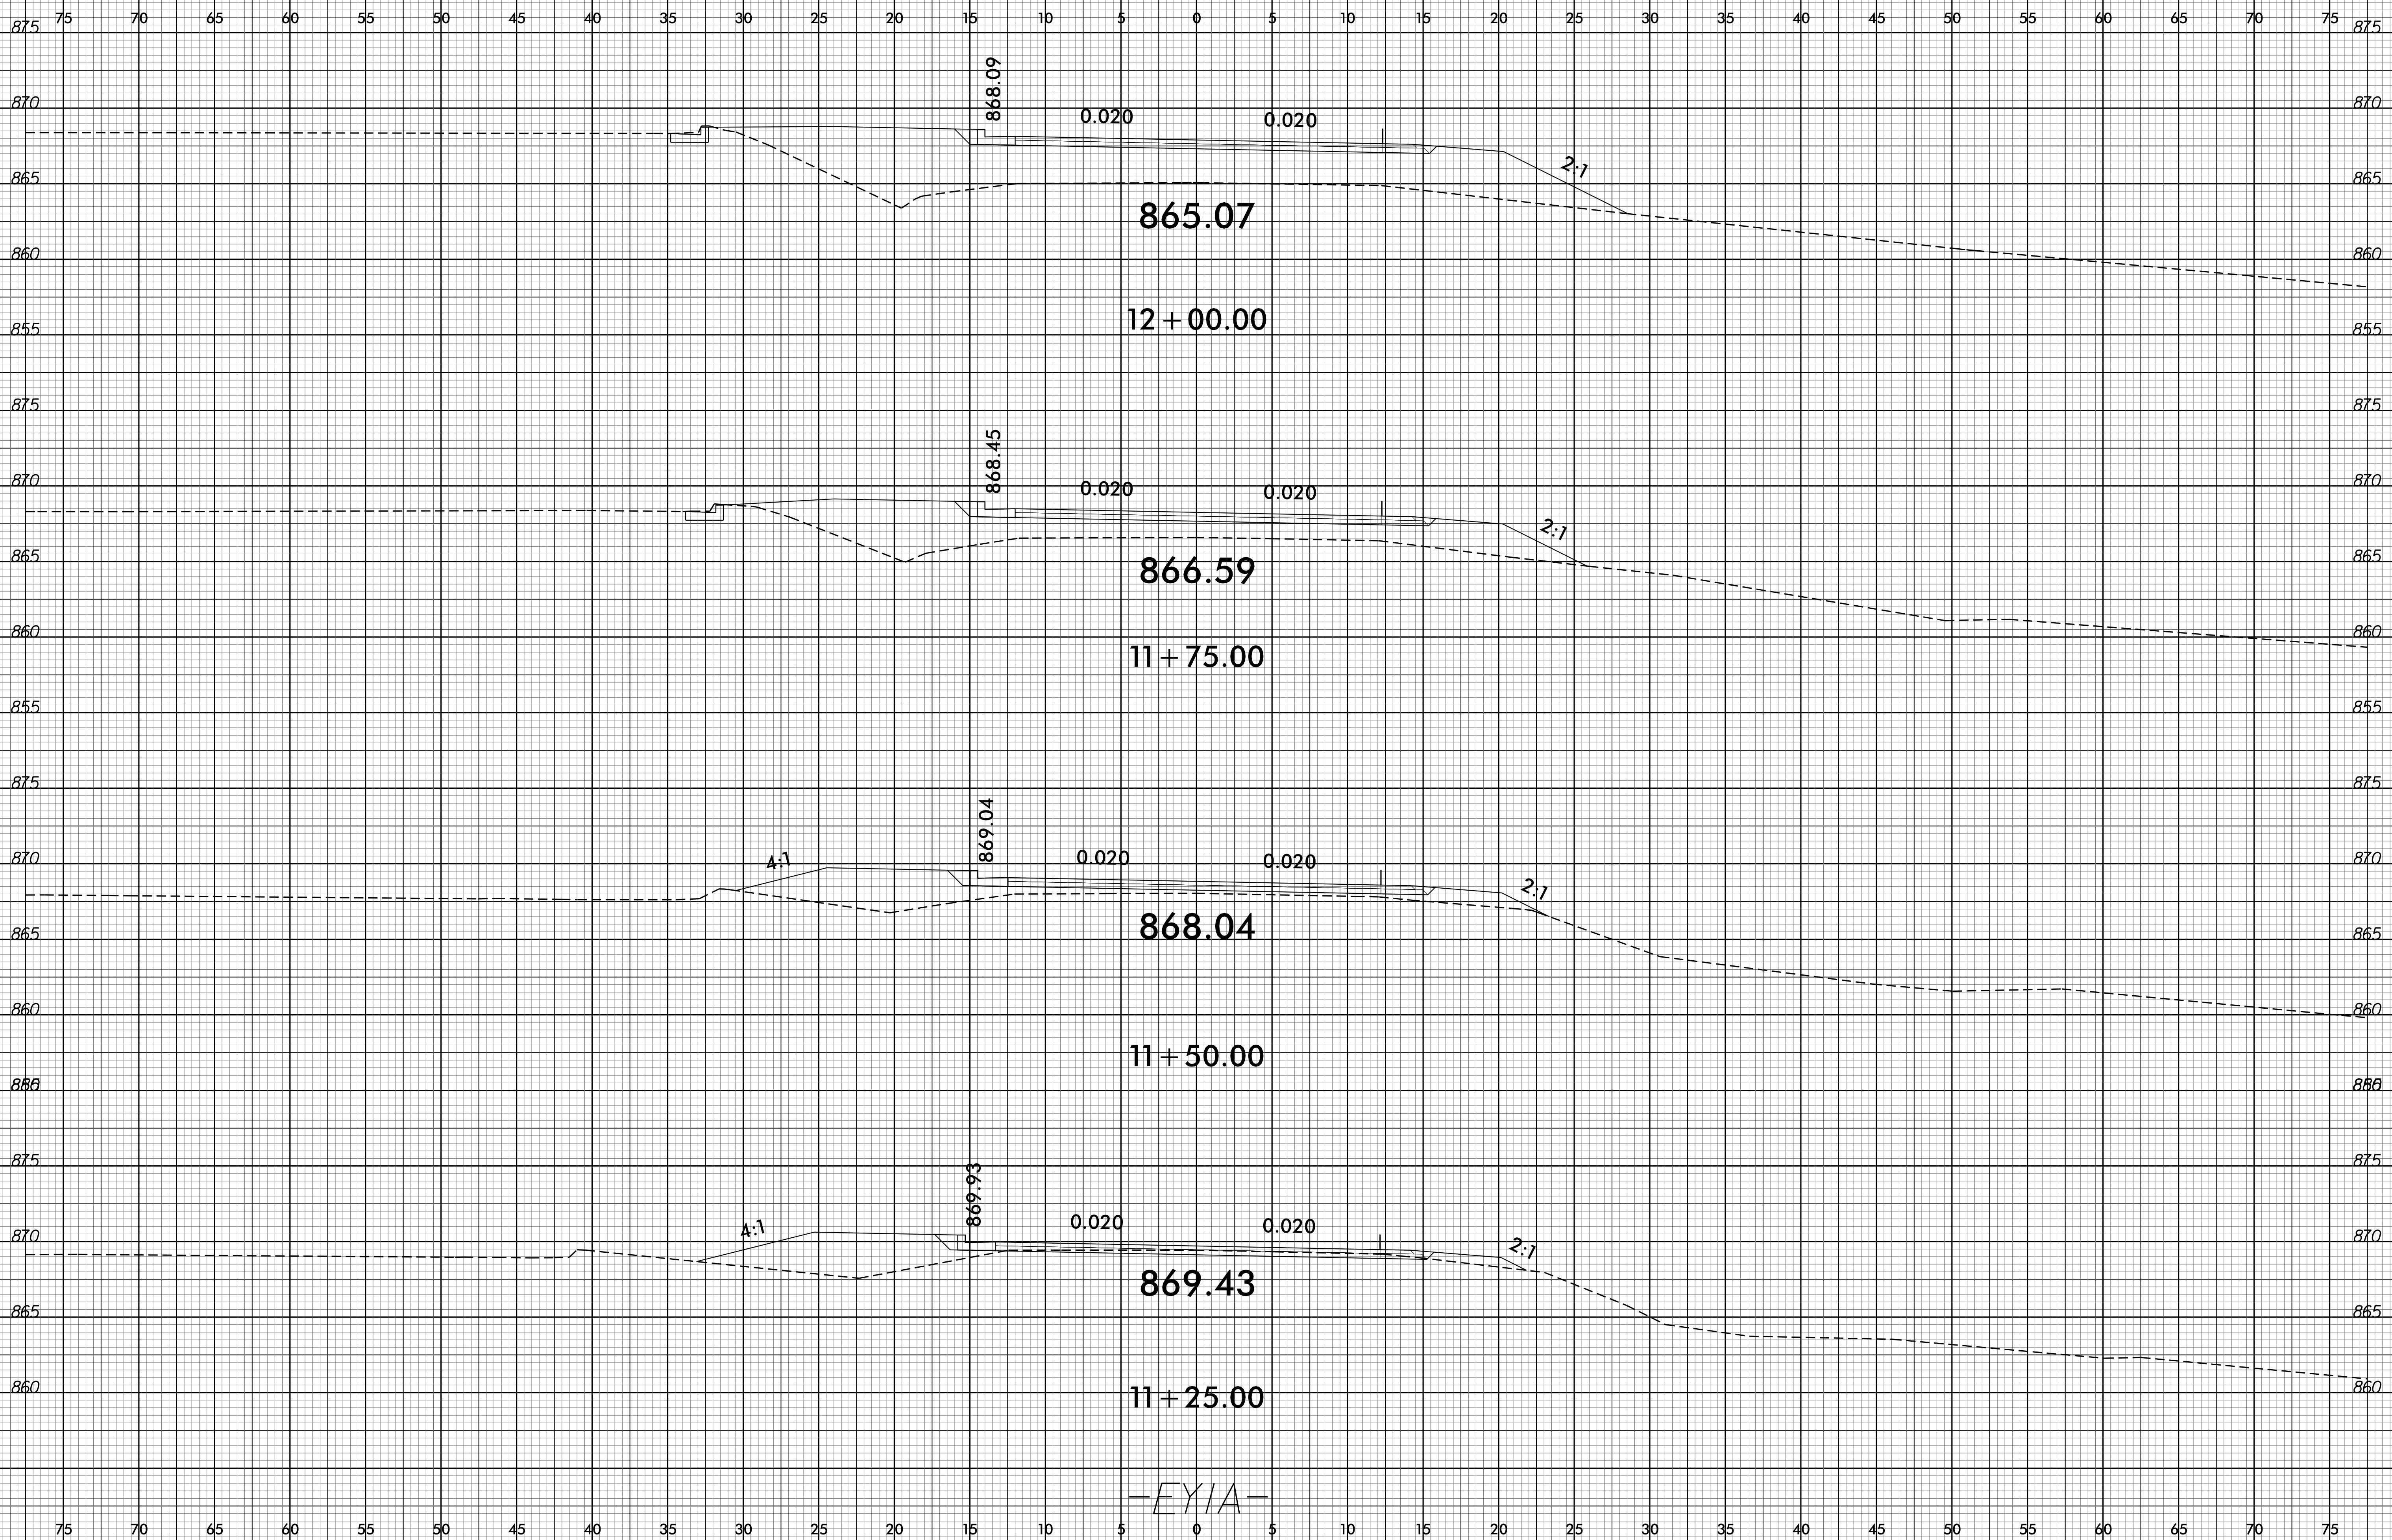

-EYIA-

13-JAN-2015 16:05
 P:\Rogger\XSC\U-5305_Rdy_xpl_EYIA.dgn
 \$\$\$USERNAME\$\$\$