
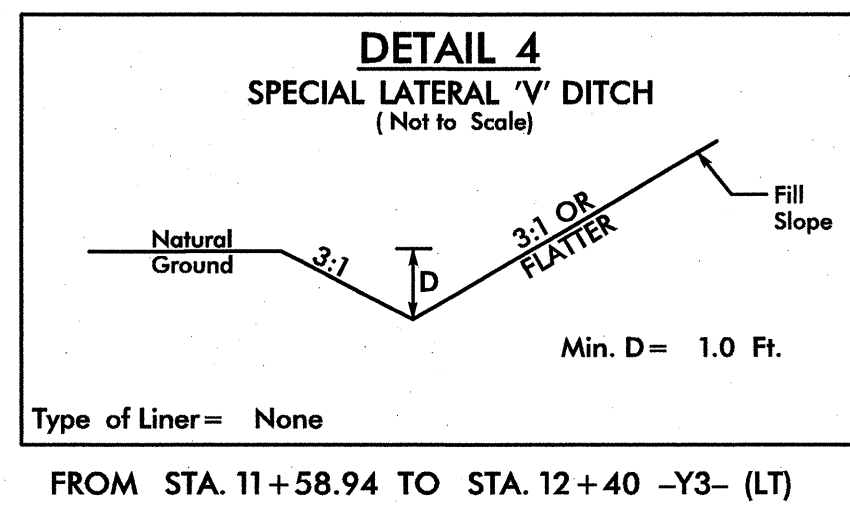


	PROJECT REFERENCE NO.	SHEET NO.
	U-3609A	6
	R/W SHEET NO.	
Kimley-Horn and Associates, Inc. P.O. BOX 33068 RALEIGH, N.C. 27636-3068 RIGHT-OF-WAY REV. CONST. REV.	ROADWAY DESIGN ENGINEER	HYDRAULICS ENGINEER

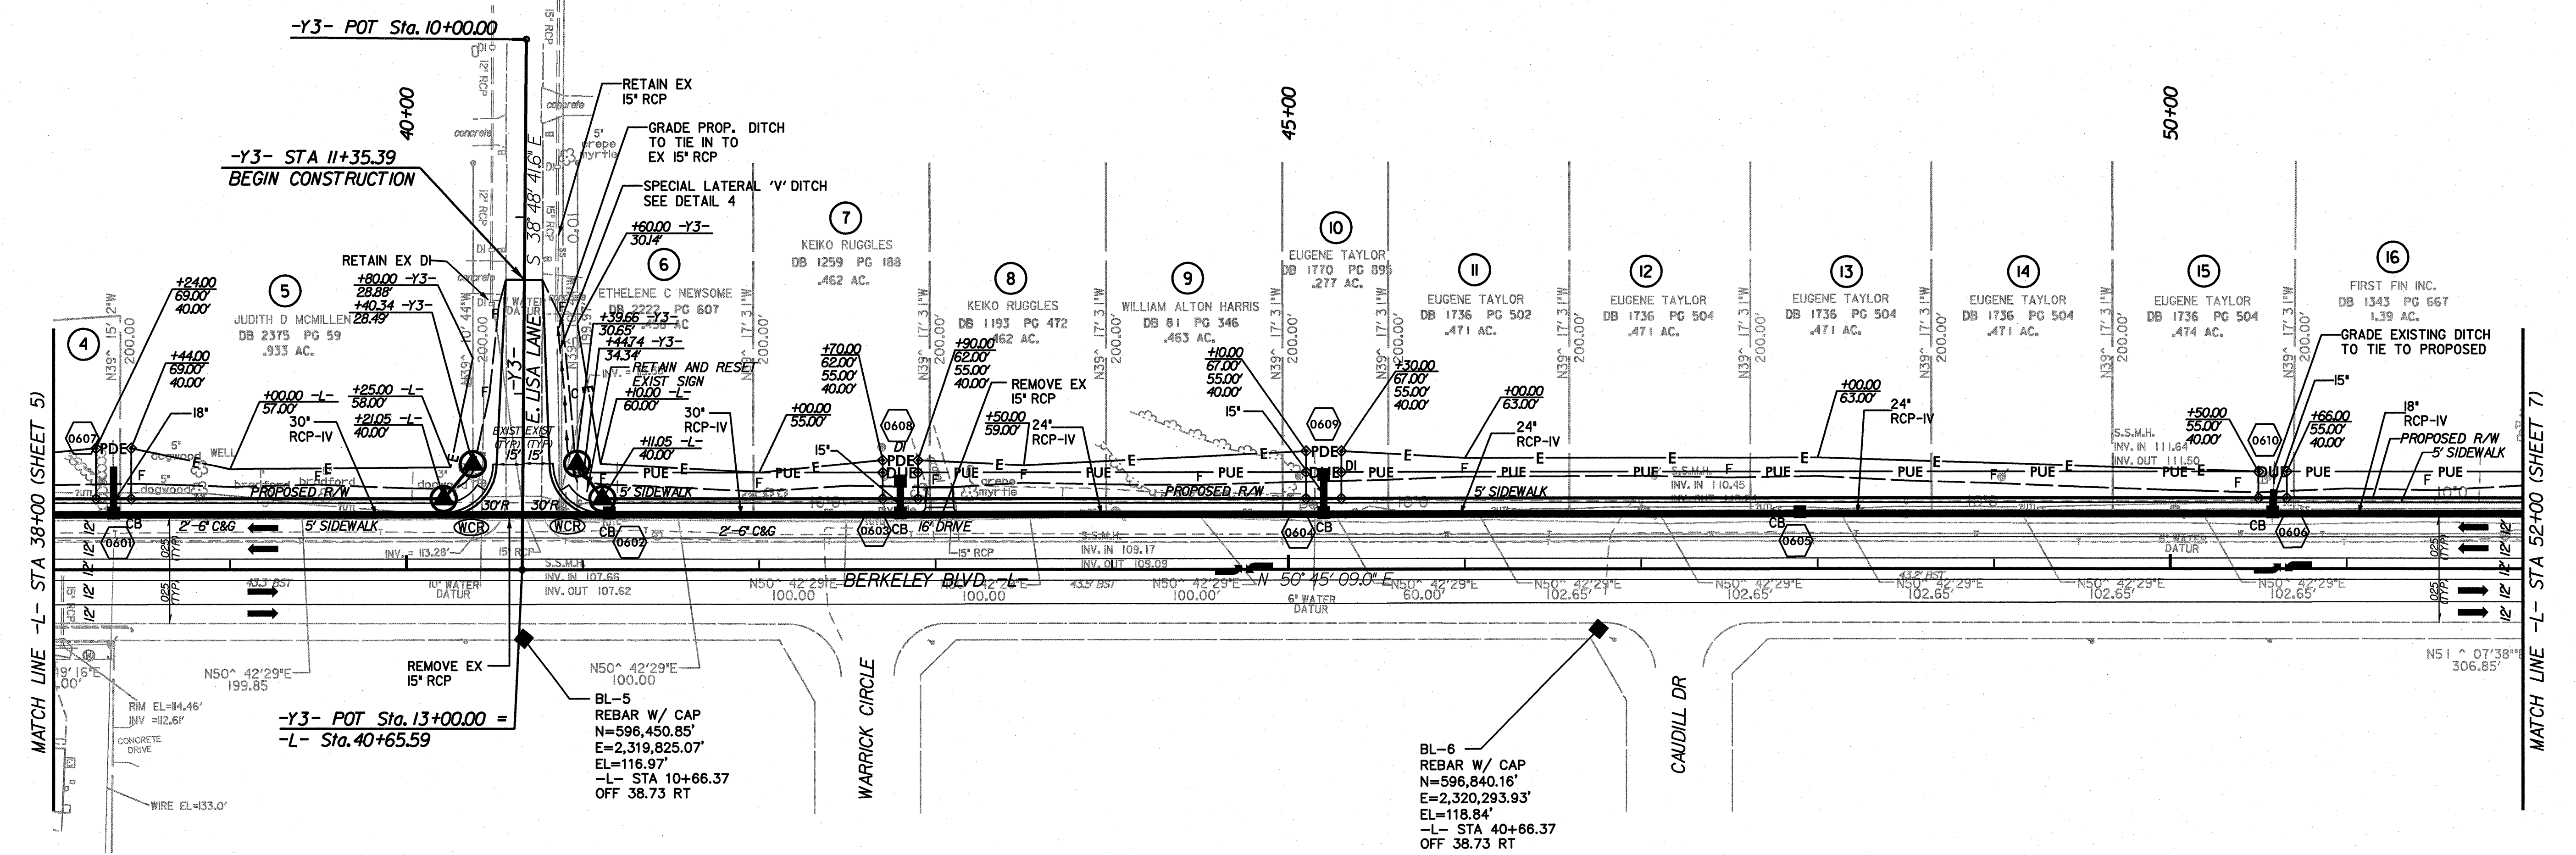

K:\RAL_Roadway\01746003 (Berkeley Blvd)\Plan\01746003_psh_6.dgn 1/14/2015

SEE SHEET NO.9 FOR -Y3- PROFILE