



Kimley-Horn
and Associates, Inc.




P.O. BOX 33068
RALEIGH, N.C. 27636-3068

RIGHT-OF-WAY REV.
CONST. REV.

PROJECT REFERENCE NO. SHEET NO.

U-3609A 8

ROADWAY DESIGN ENGINEER HYDRAULICS ENGINEER

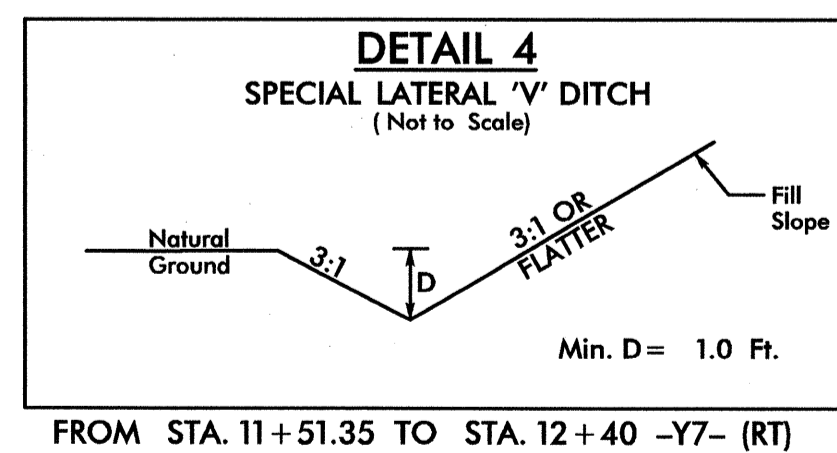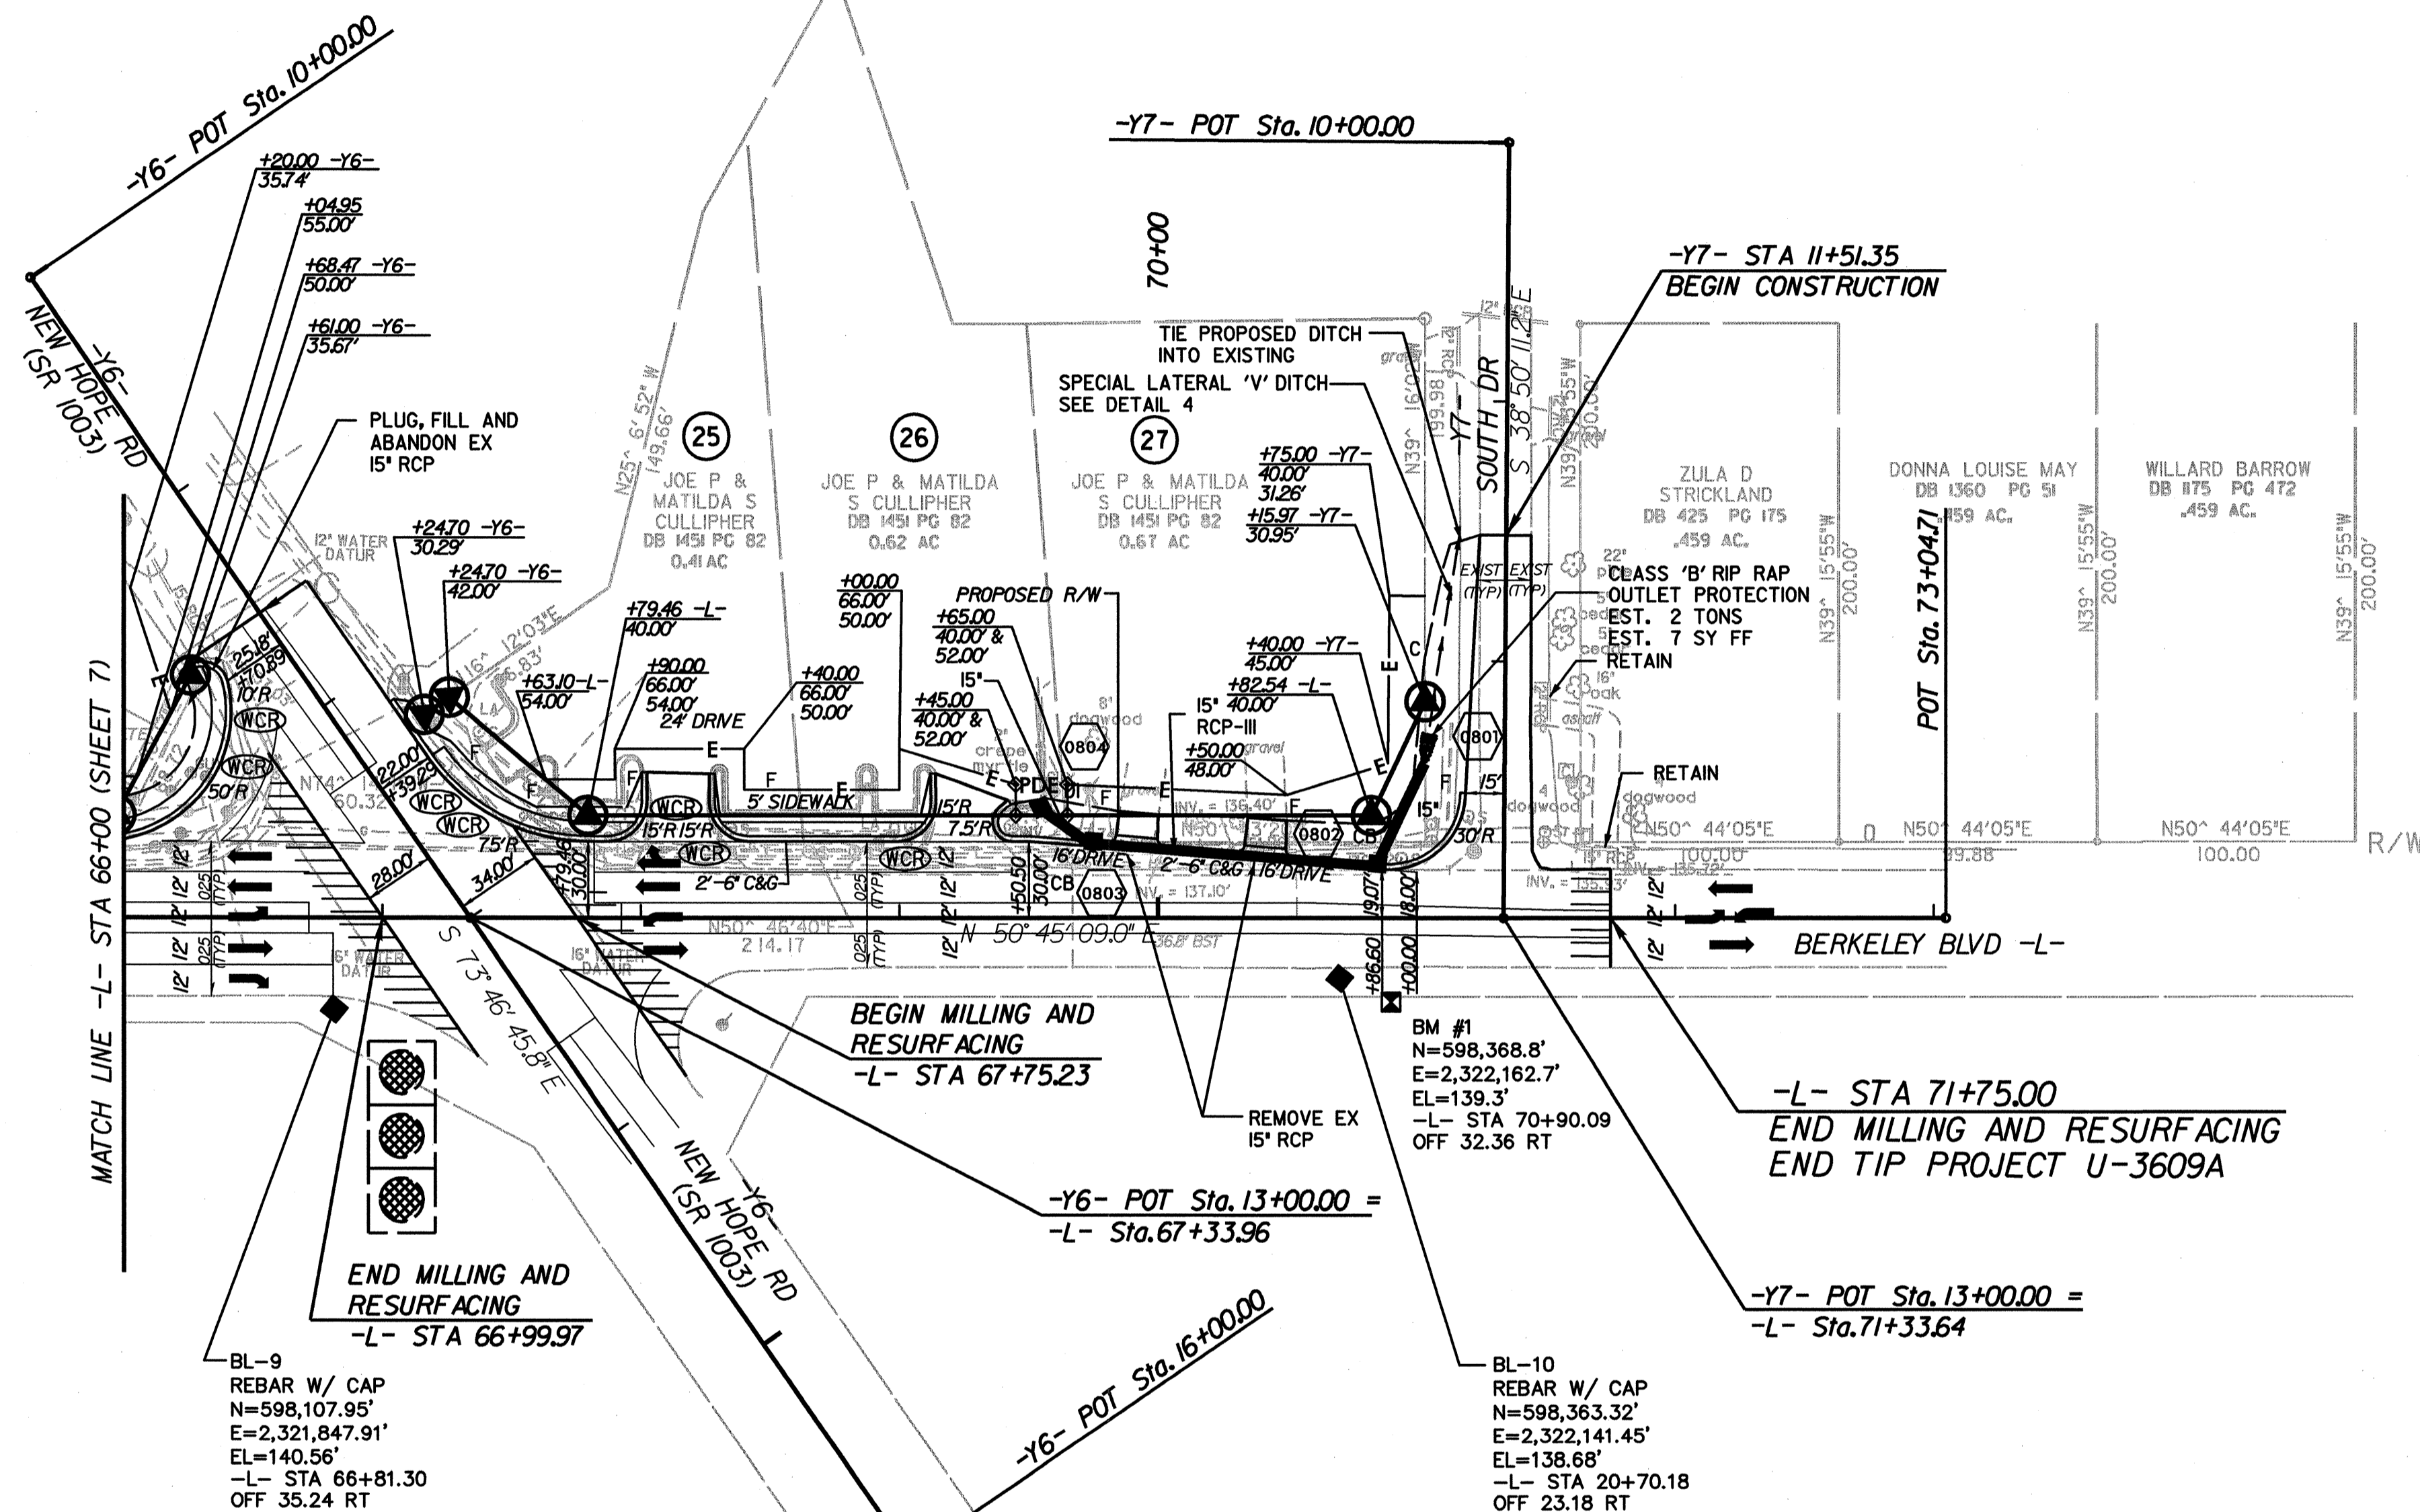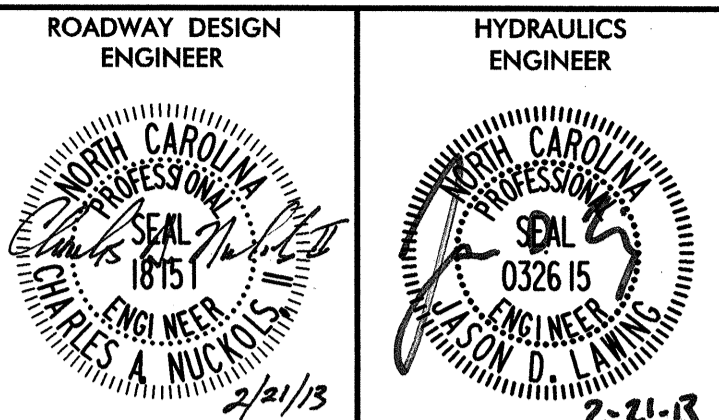

FROM STA. 11+51.35 TO STA. 12+40 -Y7- (RT)

K:\RAL_Roadway\01746003 (Berkeley Blvd)\Plan\01746003_pst_8.dgn

2/21/2013

SEE SHEET NO.9 FOR -Y7- PROFILE