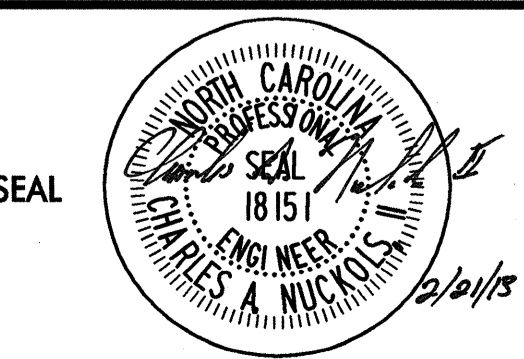


 NEW CONSTRUCTION

SHEET 4 OF 11

APPROVED:	DATE:	<b>TRAFFIC CONTROL PLAN PHASE I</b>				
	SCALE: 1" = 50' DATE: 09-26-11 DWG. BY: DAS DESIGN BY: JJP REVIEWED BY: CAN		REVISIONS <table border="1"> <tr> <td> </td> <td> </td> </tr> <tr> <td> </td> <td> </td> </tr> </table>			

K:\RAL\_Roadway\01746003 (Berkeley Blvd)\Plan\TCP\01746003\_top\_4.dgn  
 2/21/2013