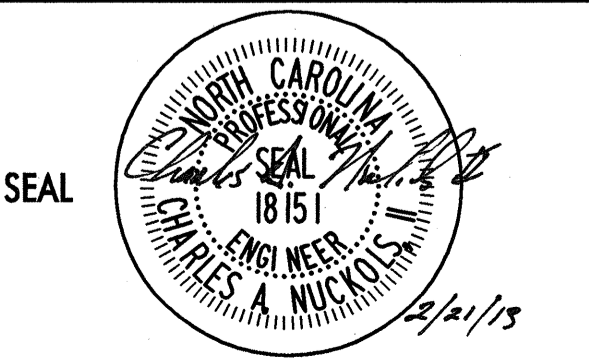


 NEW CONSTRUCTION

SHEET 6 OF 11

| | |
|---|-------------|
| APPROVED: _____ | DATE: _____ |
|  | |
| TRAFFIC CONTROL PLAN PHASE I | |
| SCALE: 1" = 50' | REVISIONS |
| DATE: 09-26-11 | |
| DWG. BY: DAS | |
| DESIGN BY: JJP | |
| REVIEWED BY: CAN | CADD FILE |

2/21/2013 K:\RAL_Roadway\011746003 (Berkeley Blvd)\Plan\TCP\011746003_tcp_6.dgn