
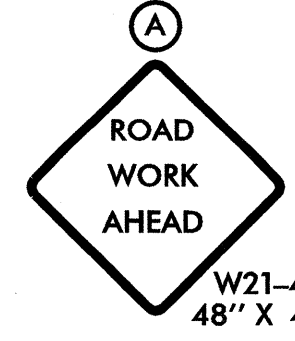
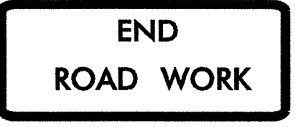
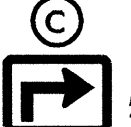
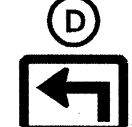
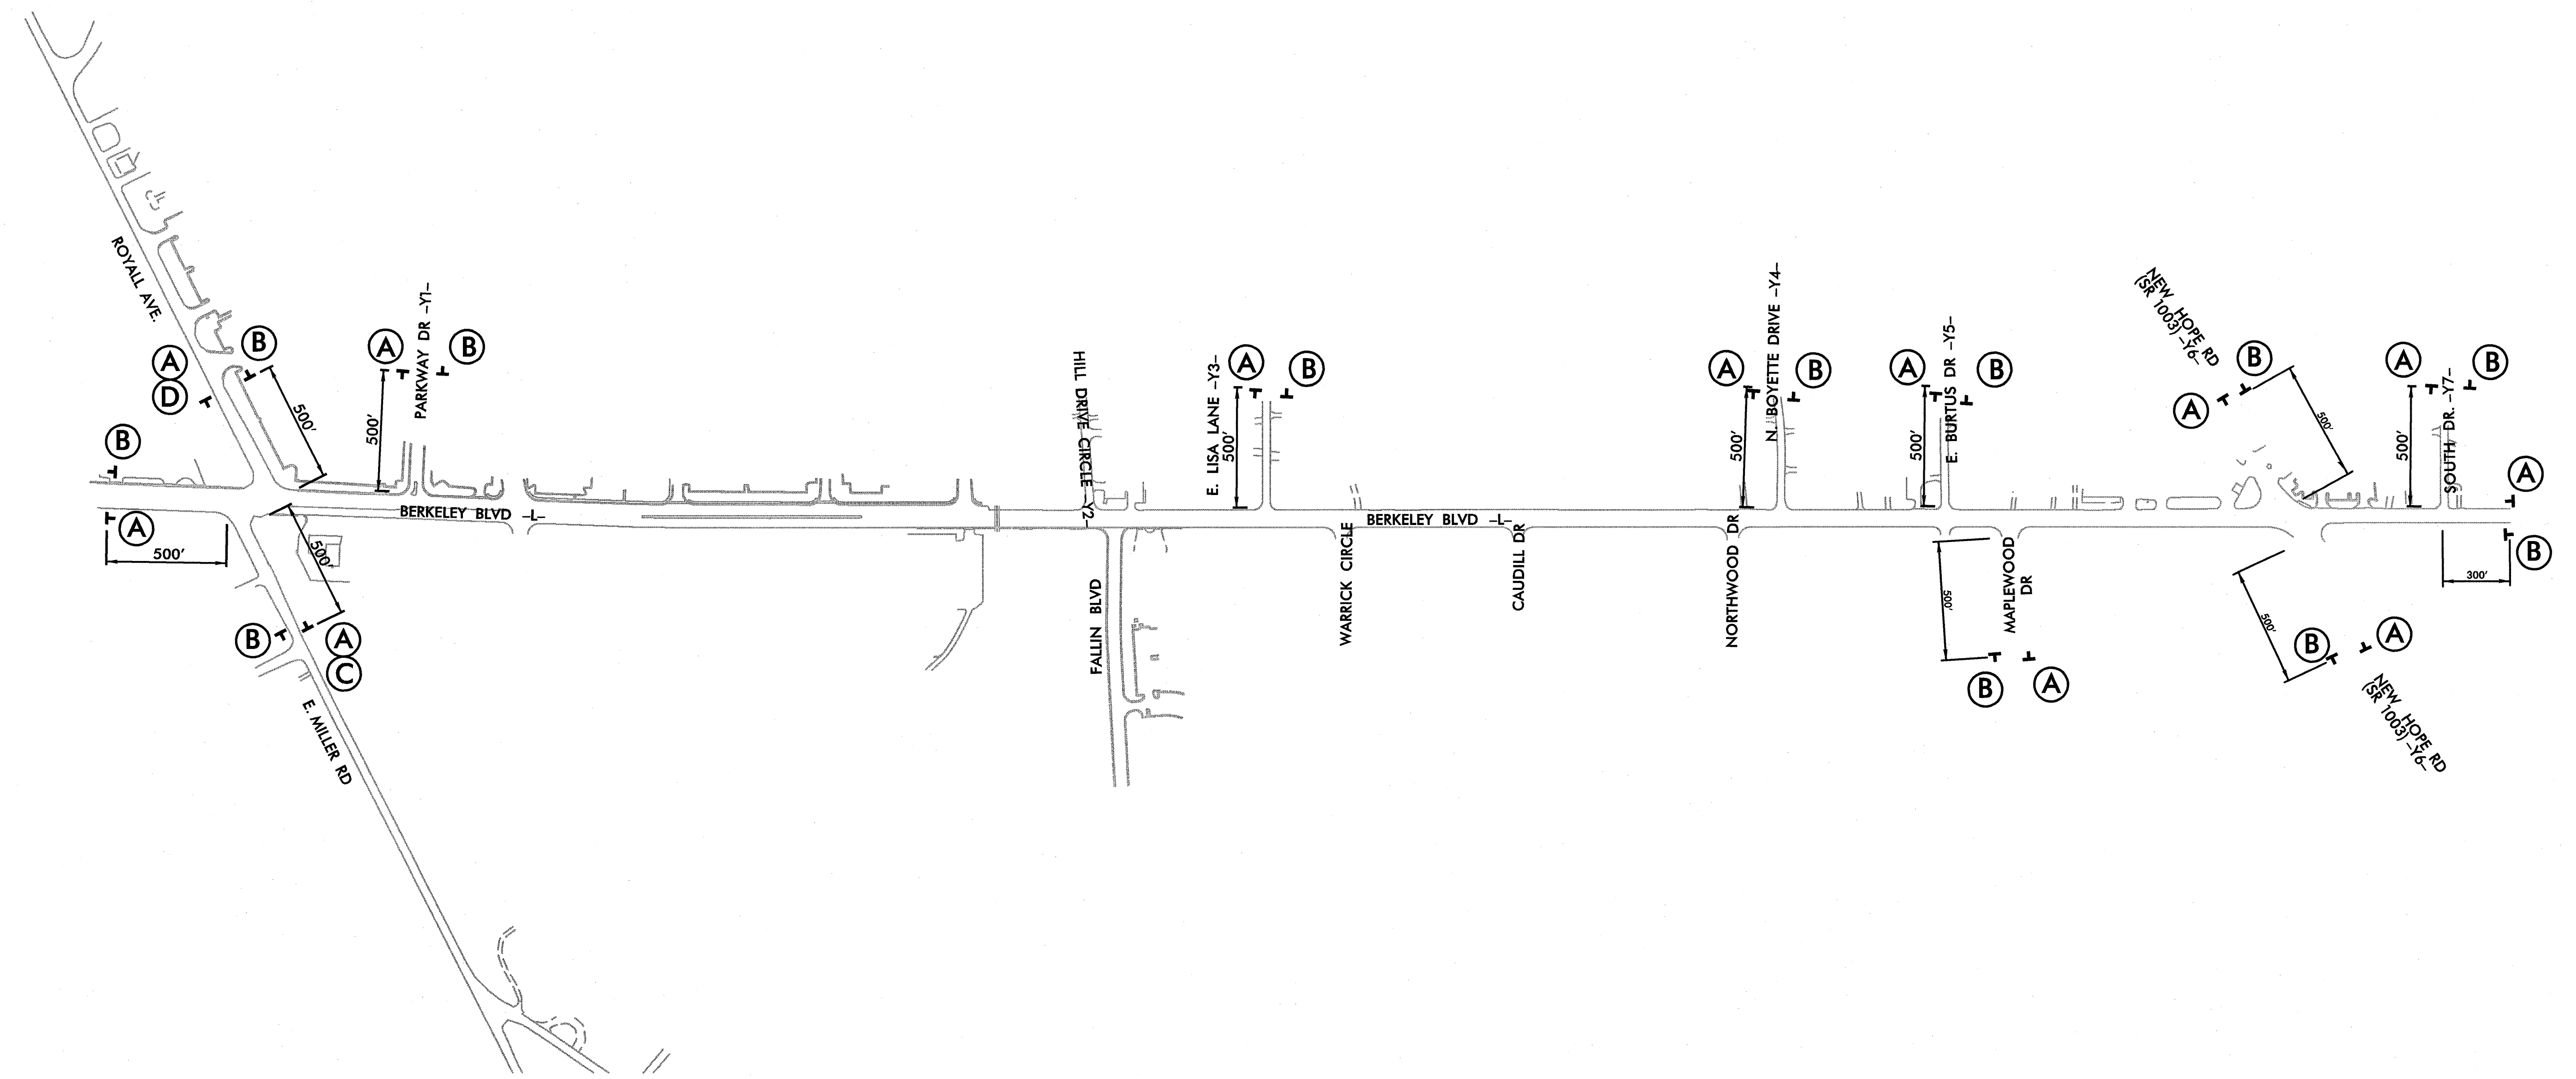


**ADVANCE WARNING SIGNS**

 W21-4 48" X 48"	 G20-2 A 48" X 24"
 M5-1R 21" X 15"	 M5-1L 21" X 15"
* INSTALL SIGN C BELOW SIGN A	
* INSTALL SIGN D BELOW SIGN A	

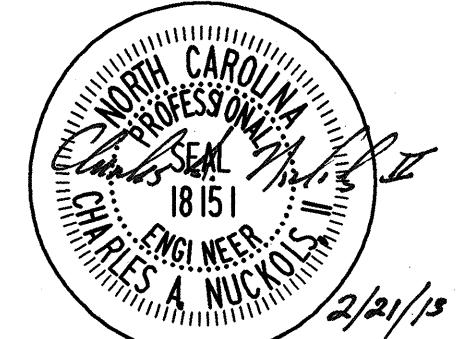

K:\RAL\_Roadway\01746003 (Berkeley Blvd)\Plan\TCP\01746003\_top\_11.dgn  
2/21/2013

APPROVED: _____	DATE: _____
	
<b>ADVANCE WARNING SIGNS</b>	
SCALE: NTS	REVISIONS
DATE: 09-26-11	
DWG. BY: DAS	
DESIGN BY: JJP	
REVIEWED BY: CAN	CADD FILE: