
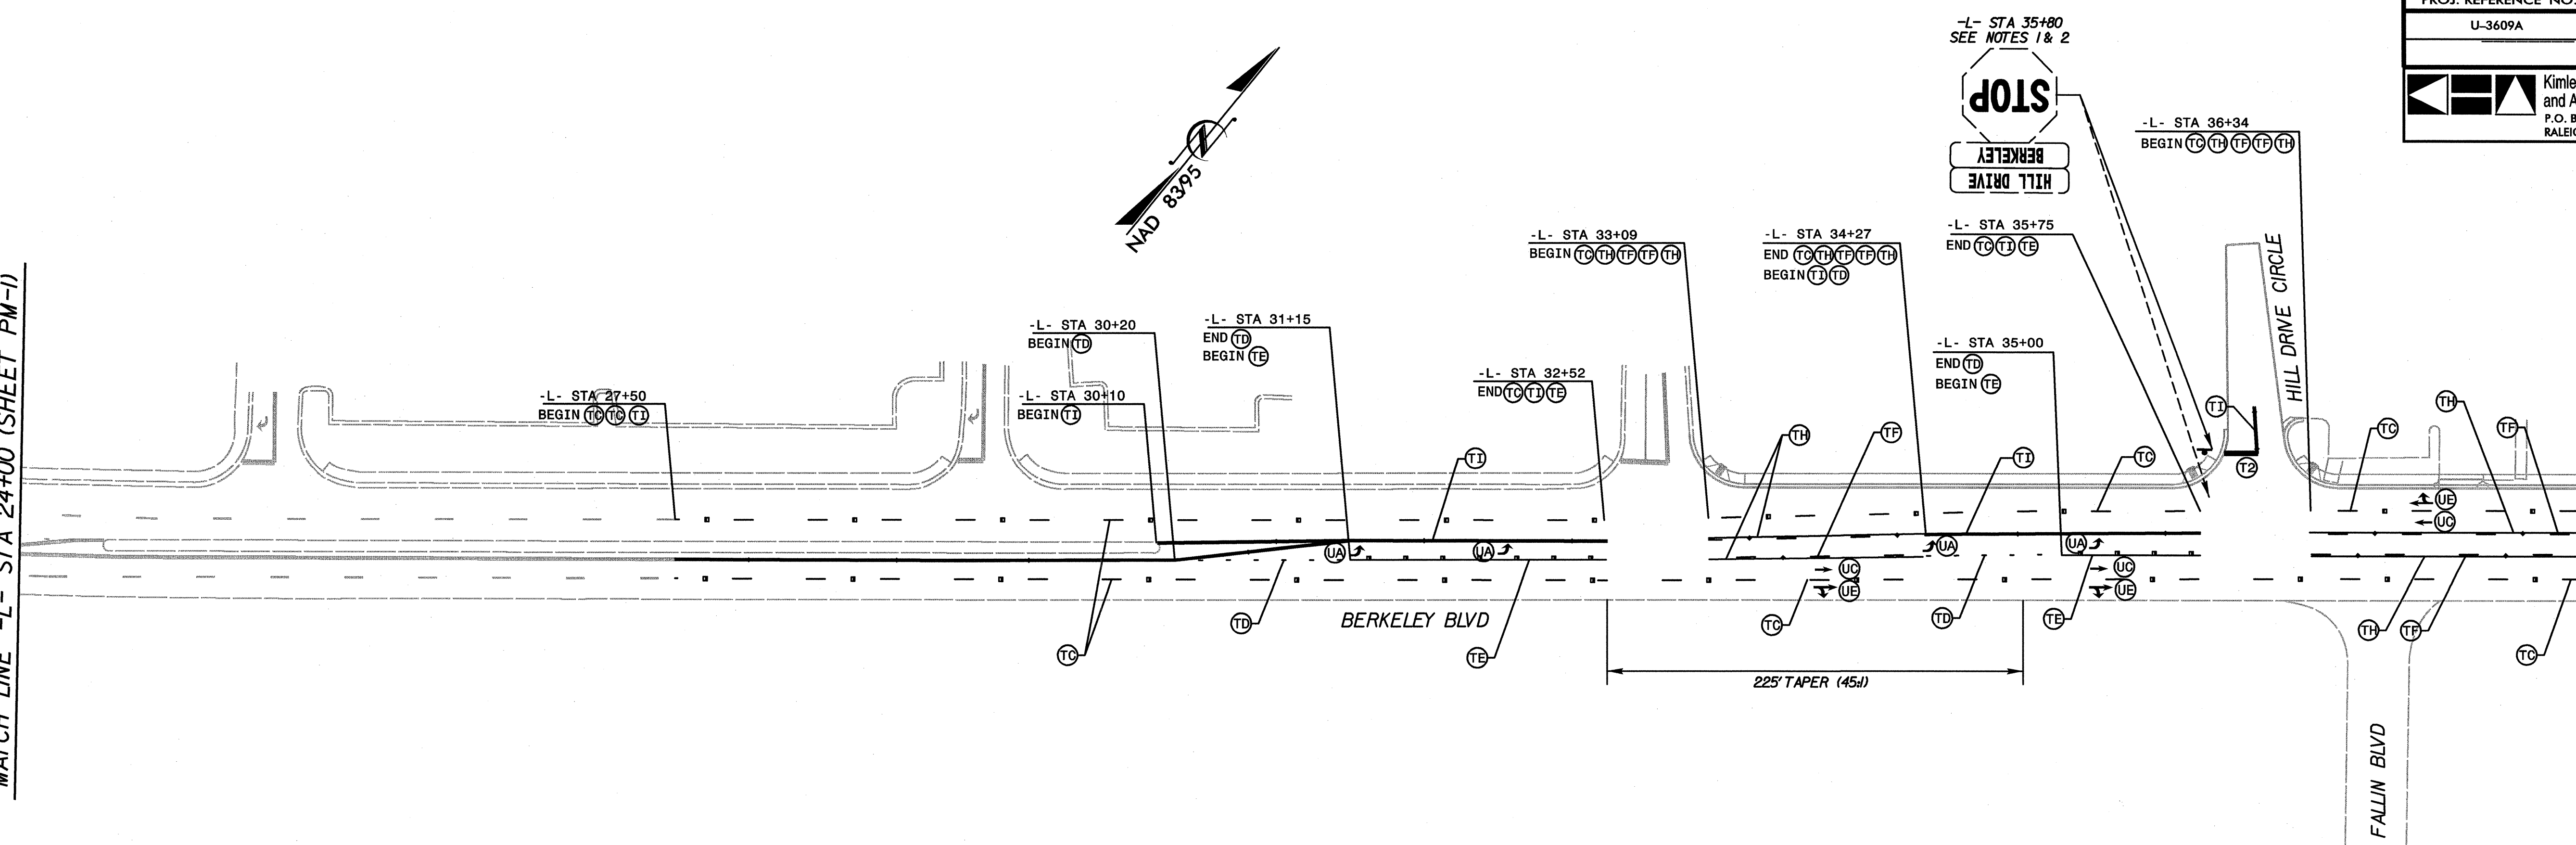
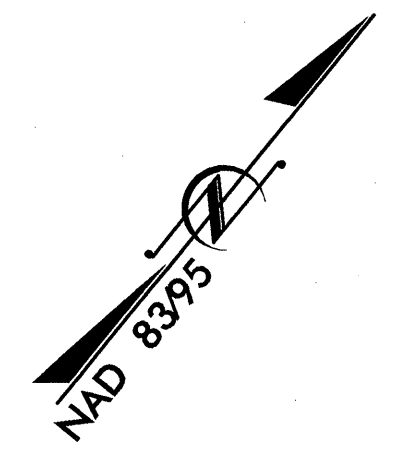


MATCH LINE -L- STA 24+00 (SHEET PM-1)

MATCH LINE -L- STA 38+00 (SHEET PM-3)

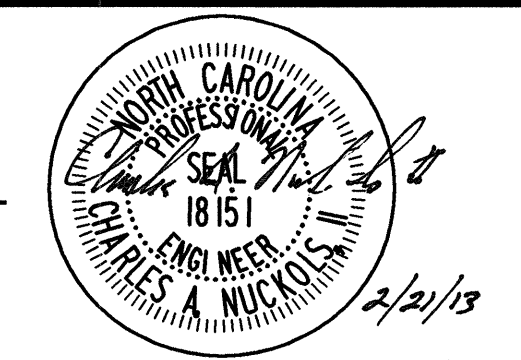

SHEET 2 OF 4

APPROVED: _____	DATE: _____
	
SEAL CHARLES A. NUCKOLS 2/21/13	
PAVEMENT MARKING AND SIGNING PLAN	
SCALE: 1" = 50'	REVISIONS
DATE: 06-01-11	
DWG. BY: DAS	
DESIGN BY: JJP	
REVIEWED BY: CAN	

K:\RAL_Roadway\01746003 (Berkeley Blvd)\Plan\CP\01746003_PM_2.dgn
 2/21/2013