




Kimley-Horn
and Associates, Inc.

P.O. BOX 33068
RALEIGH, N.C. 27636-3068

RIGHT-OF-WAY REV.
CONST. REV.

PROJECT REFERENCE NO. U-3609A	SHEET NO. EC-4/CONST.4
ROADWAY DESIGN ENGINEER	HYDRAULICS ENGINEER
	2-21-13

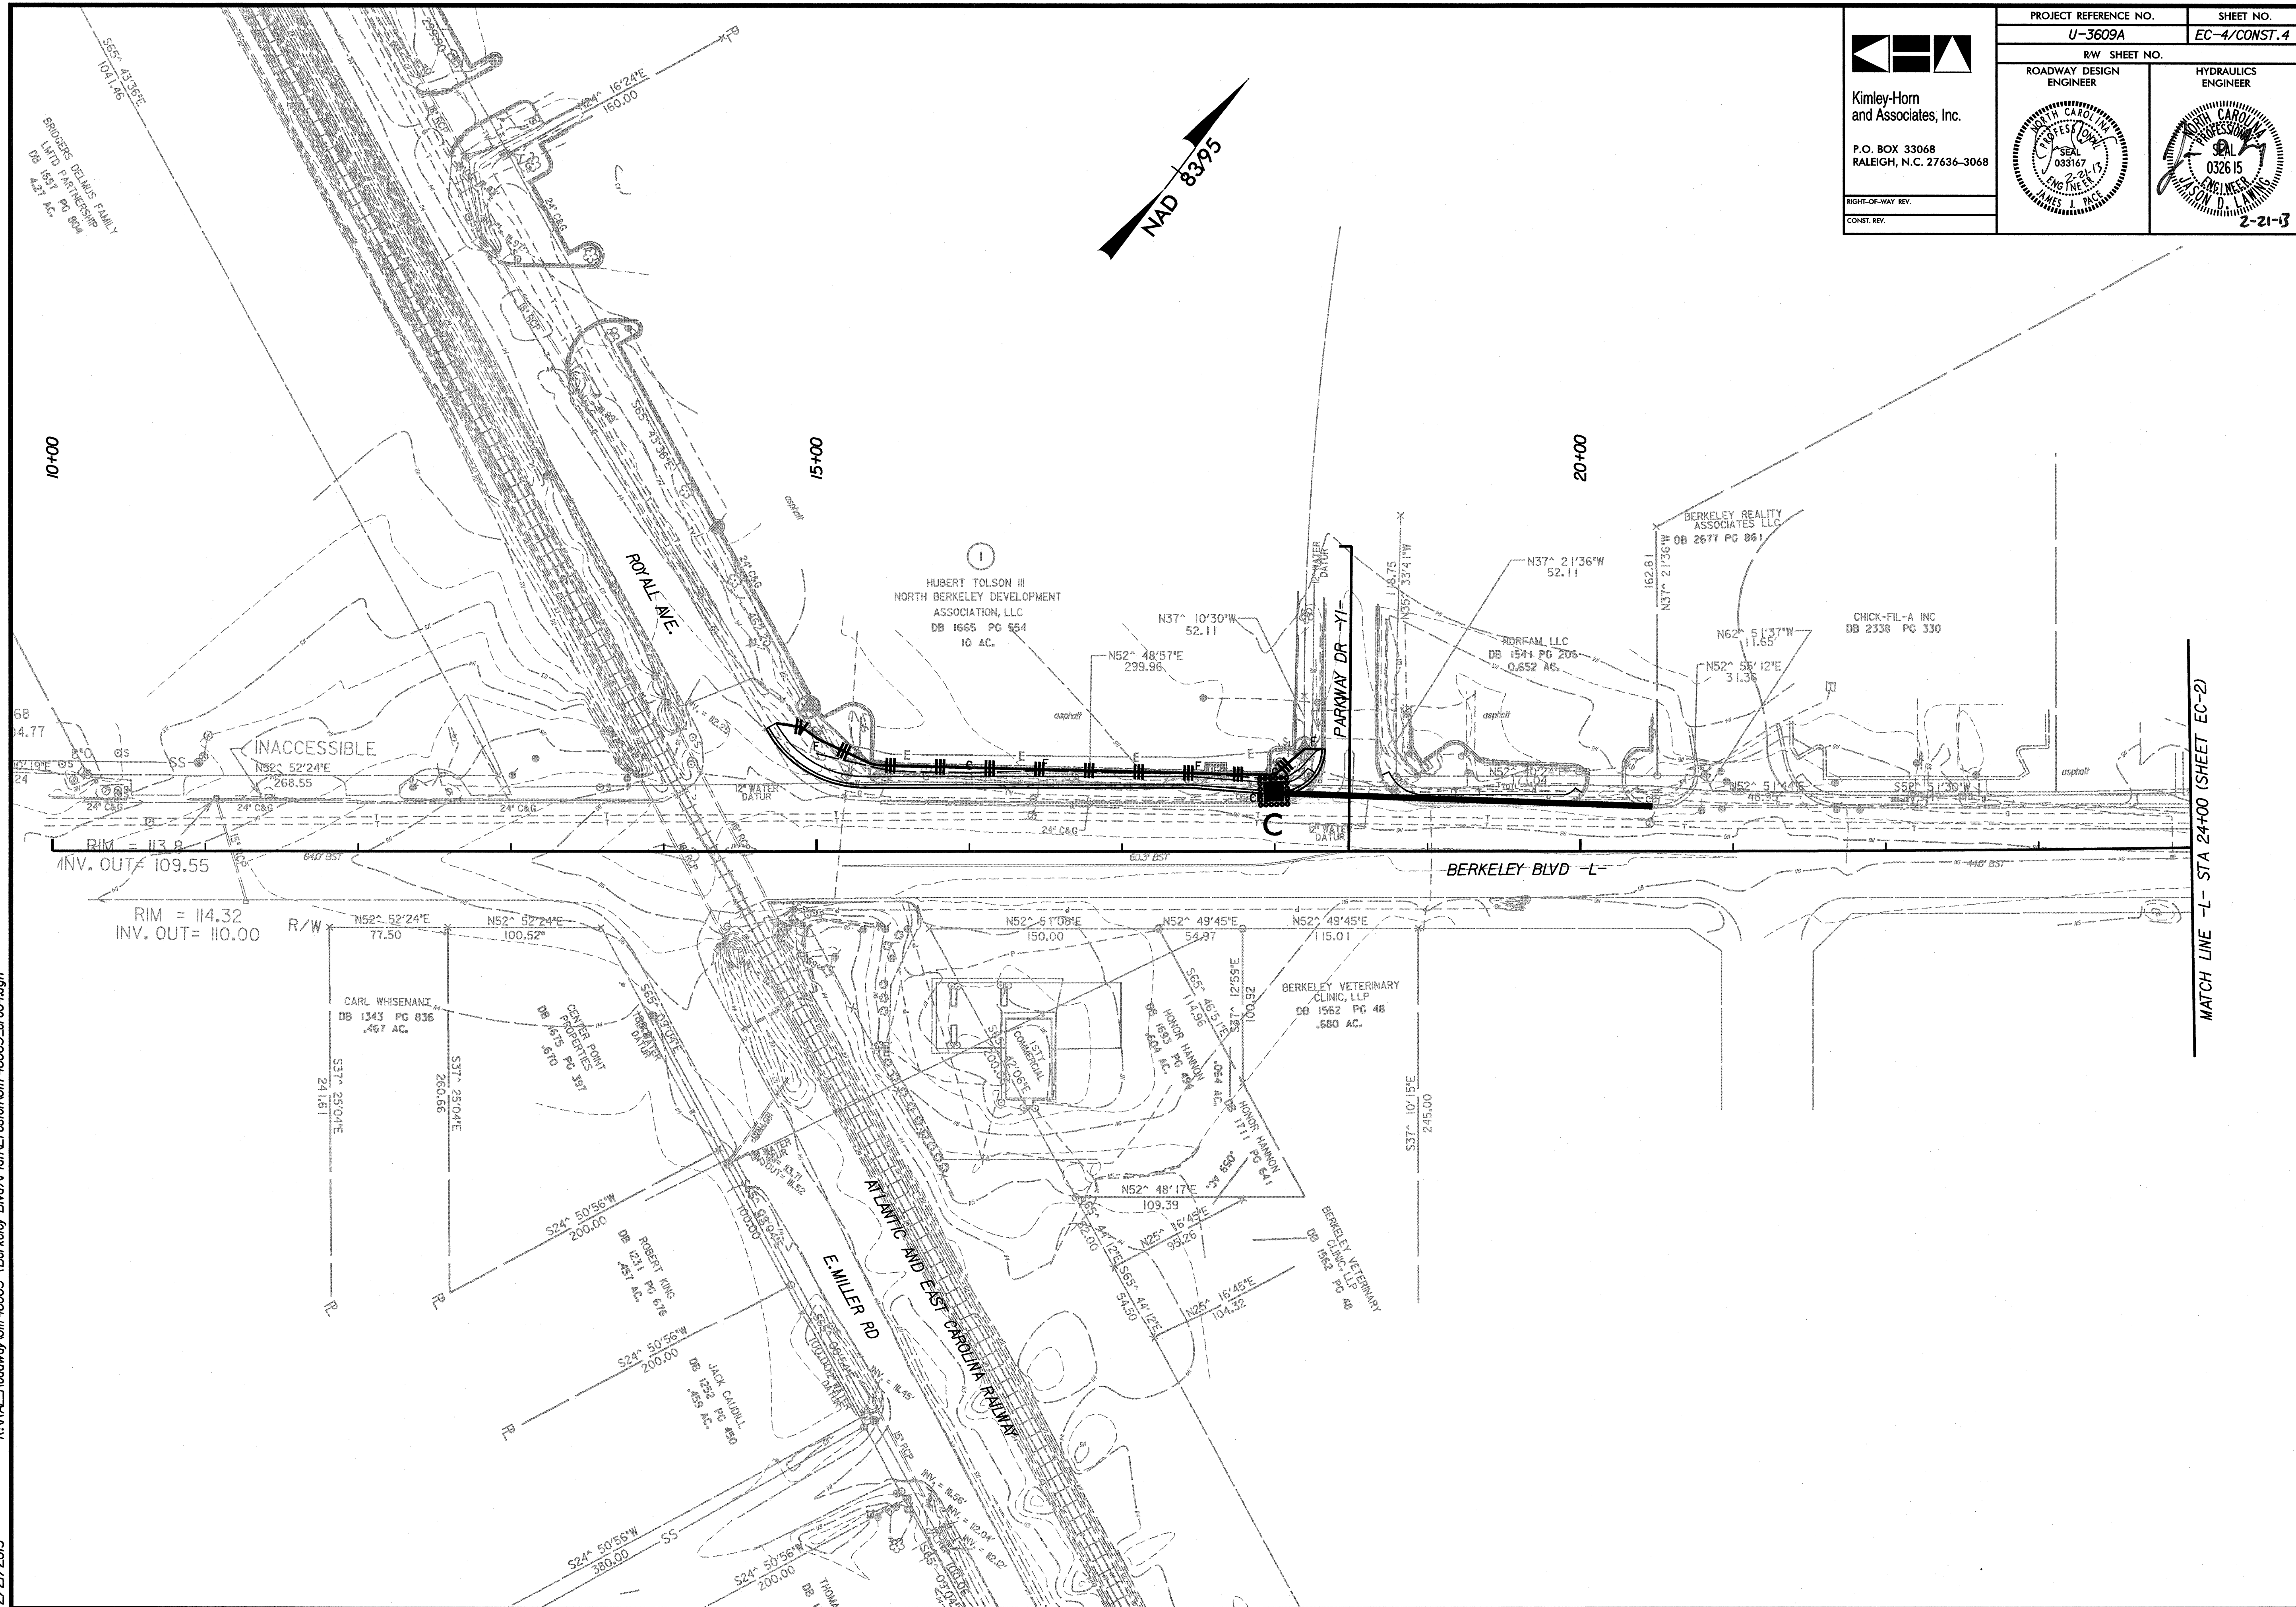

K:\RAL_Roadway\011746003 (Berkeley Blvd)\Plan\E\rosom\011746003_rwd04.dgn

2/21/2013

MATCH LINE -L- STA 24+00 (SHEET EC-2)