


	PROJECT REFERENCE NO.	SHEET NO.
	U-3609A	EC-7/CONST.7
Kimley-Horn and Associates, Inc. P.O. BOX 33068 RALEIGH, N.C. 27636-3068 RIGHT-OF-WAY REV. CONST. REV.	ROADWAY DESIGN ENGINEER	HYDRAULICS ENGINEER

NOTE:
PLACE TEMPORARY ROCK SILT CHECKS TYPE - A AT DRAINAGE OUTLET.

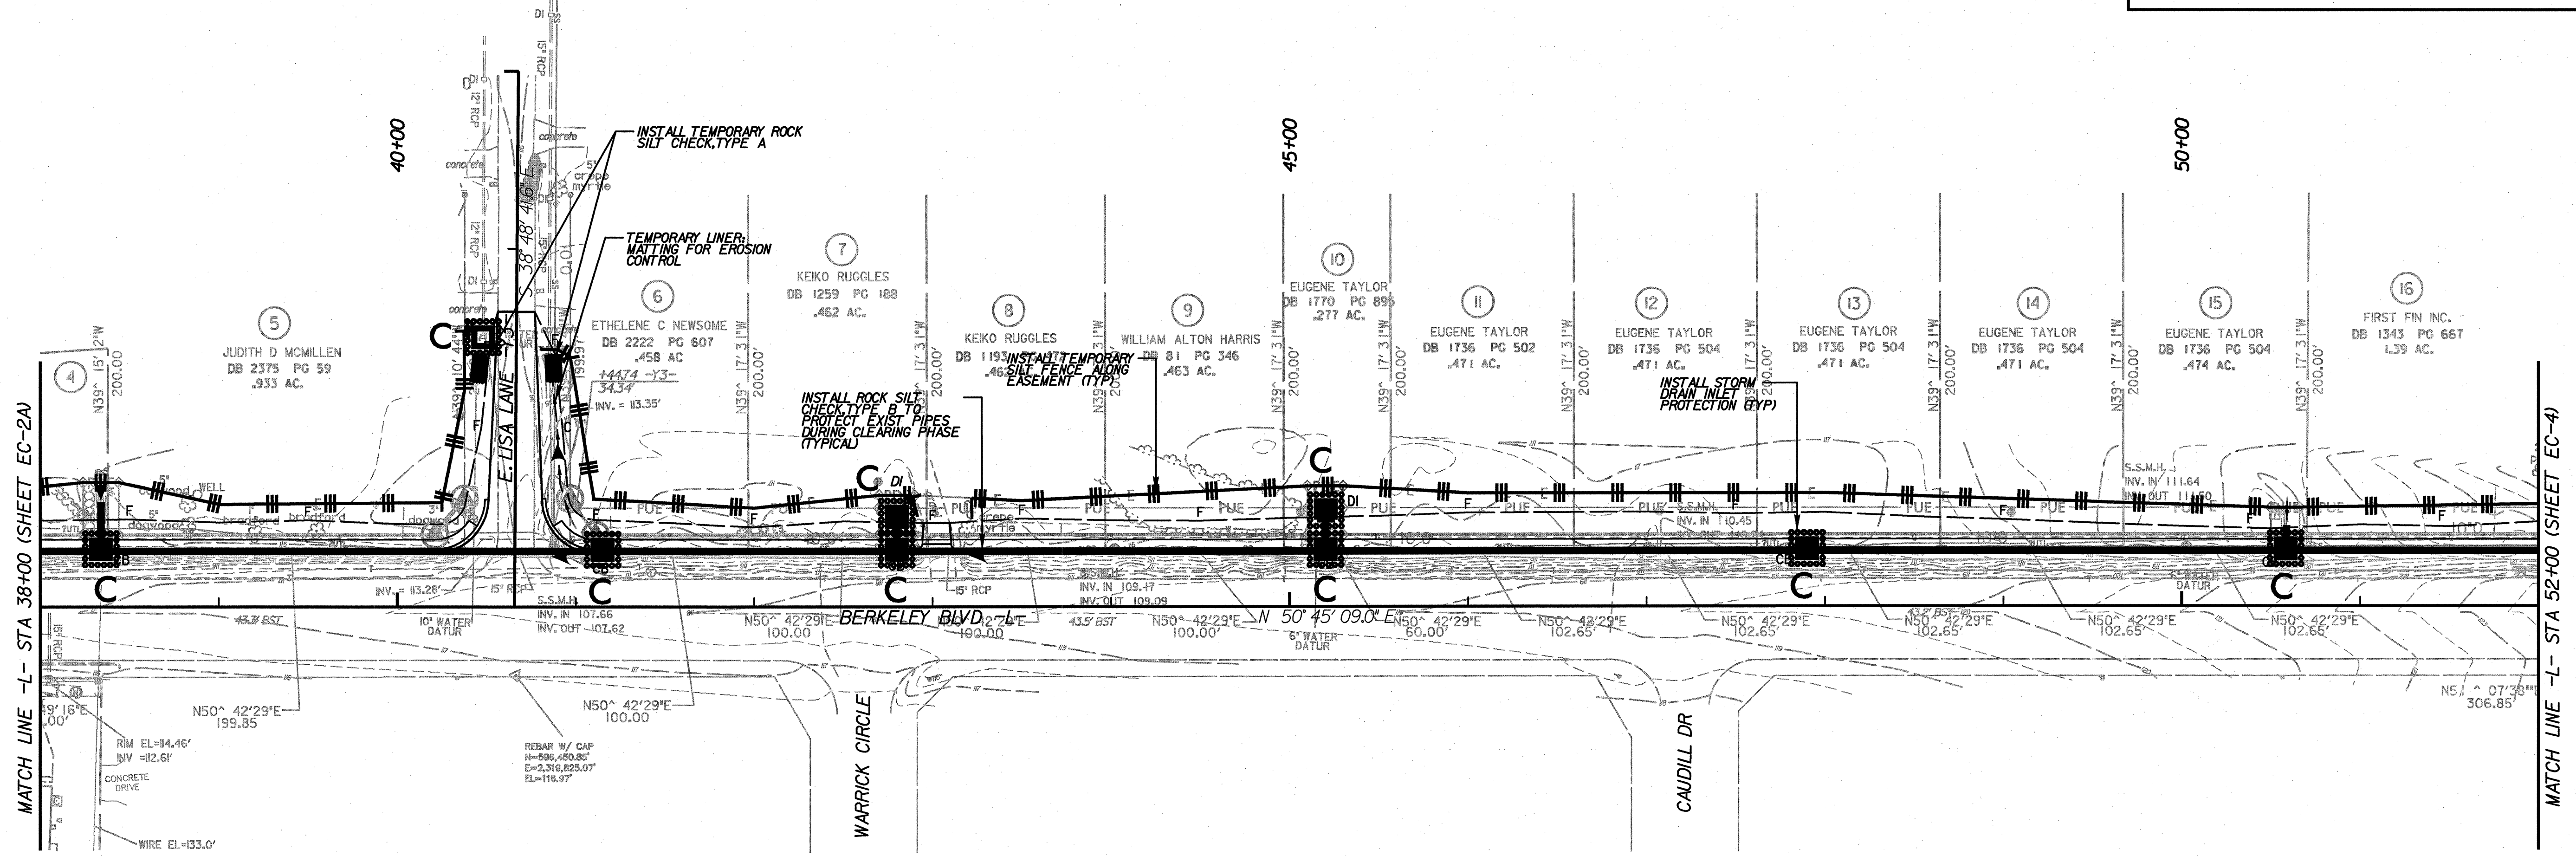

K:\RAL_Roadway\01746003 (Berkeley Blvd)\Plan\Erosion\01746003.ecr07.dgn

1/14/2015