


	PROJECT REFERENCE NO.	SHEET NO.
	U-3609A	EC-8/CONST.8
Kimley-Horn and Associates, Inc.  P.O. BOX 33068 RALEIGH, N.C. 27636-3068  RIGHT-OF-WAY REV. CONST. REV.	ROADWAY DESIGN ENGINEER	HYDRAULICS ENGINEER

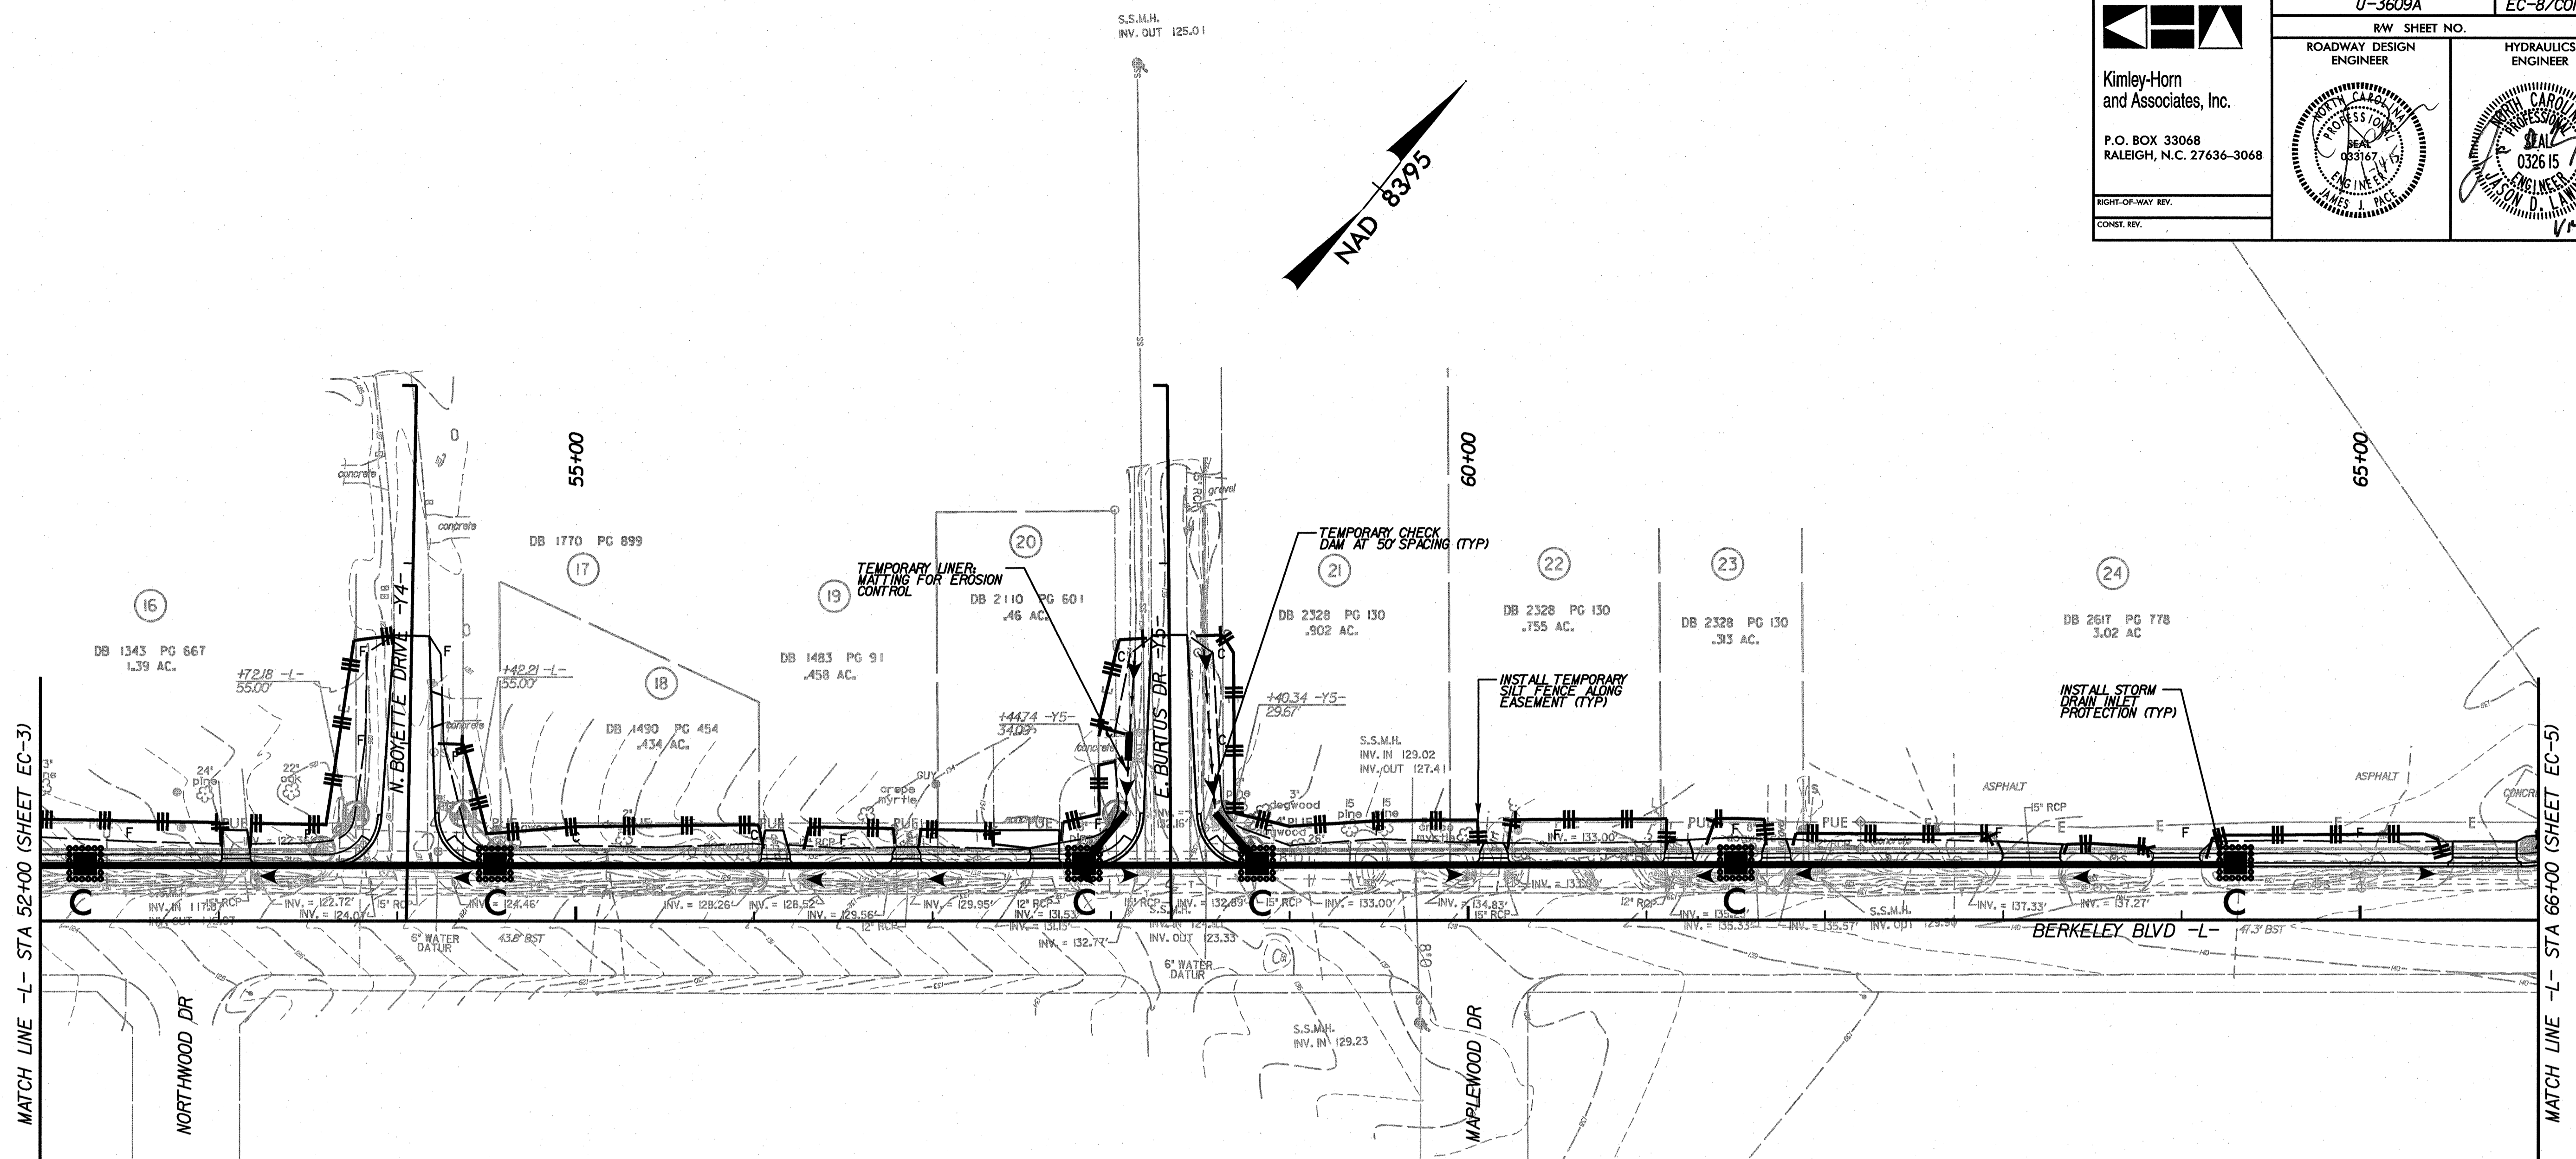

K:\RAL\_Roadway\01746003 (Berkeley Blvd)\Plan\Erosion\01746003.ar08.dgn

1/14/2015