


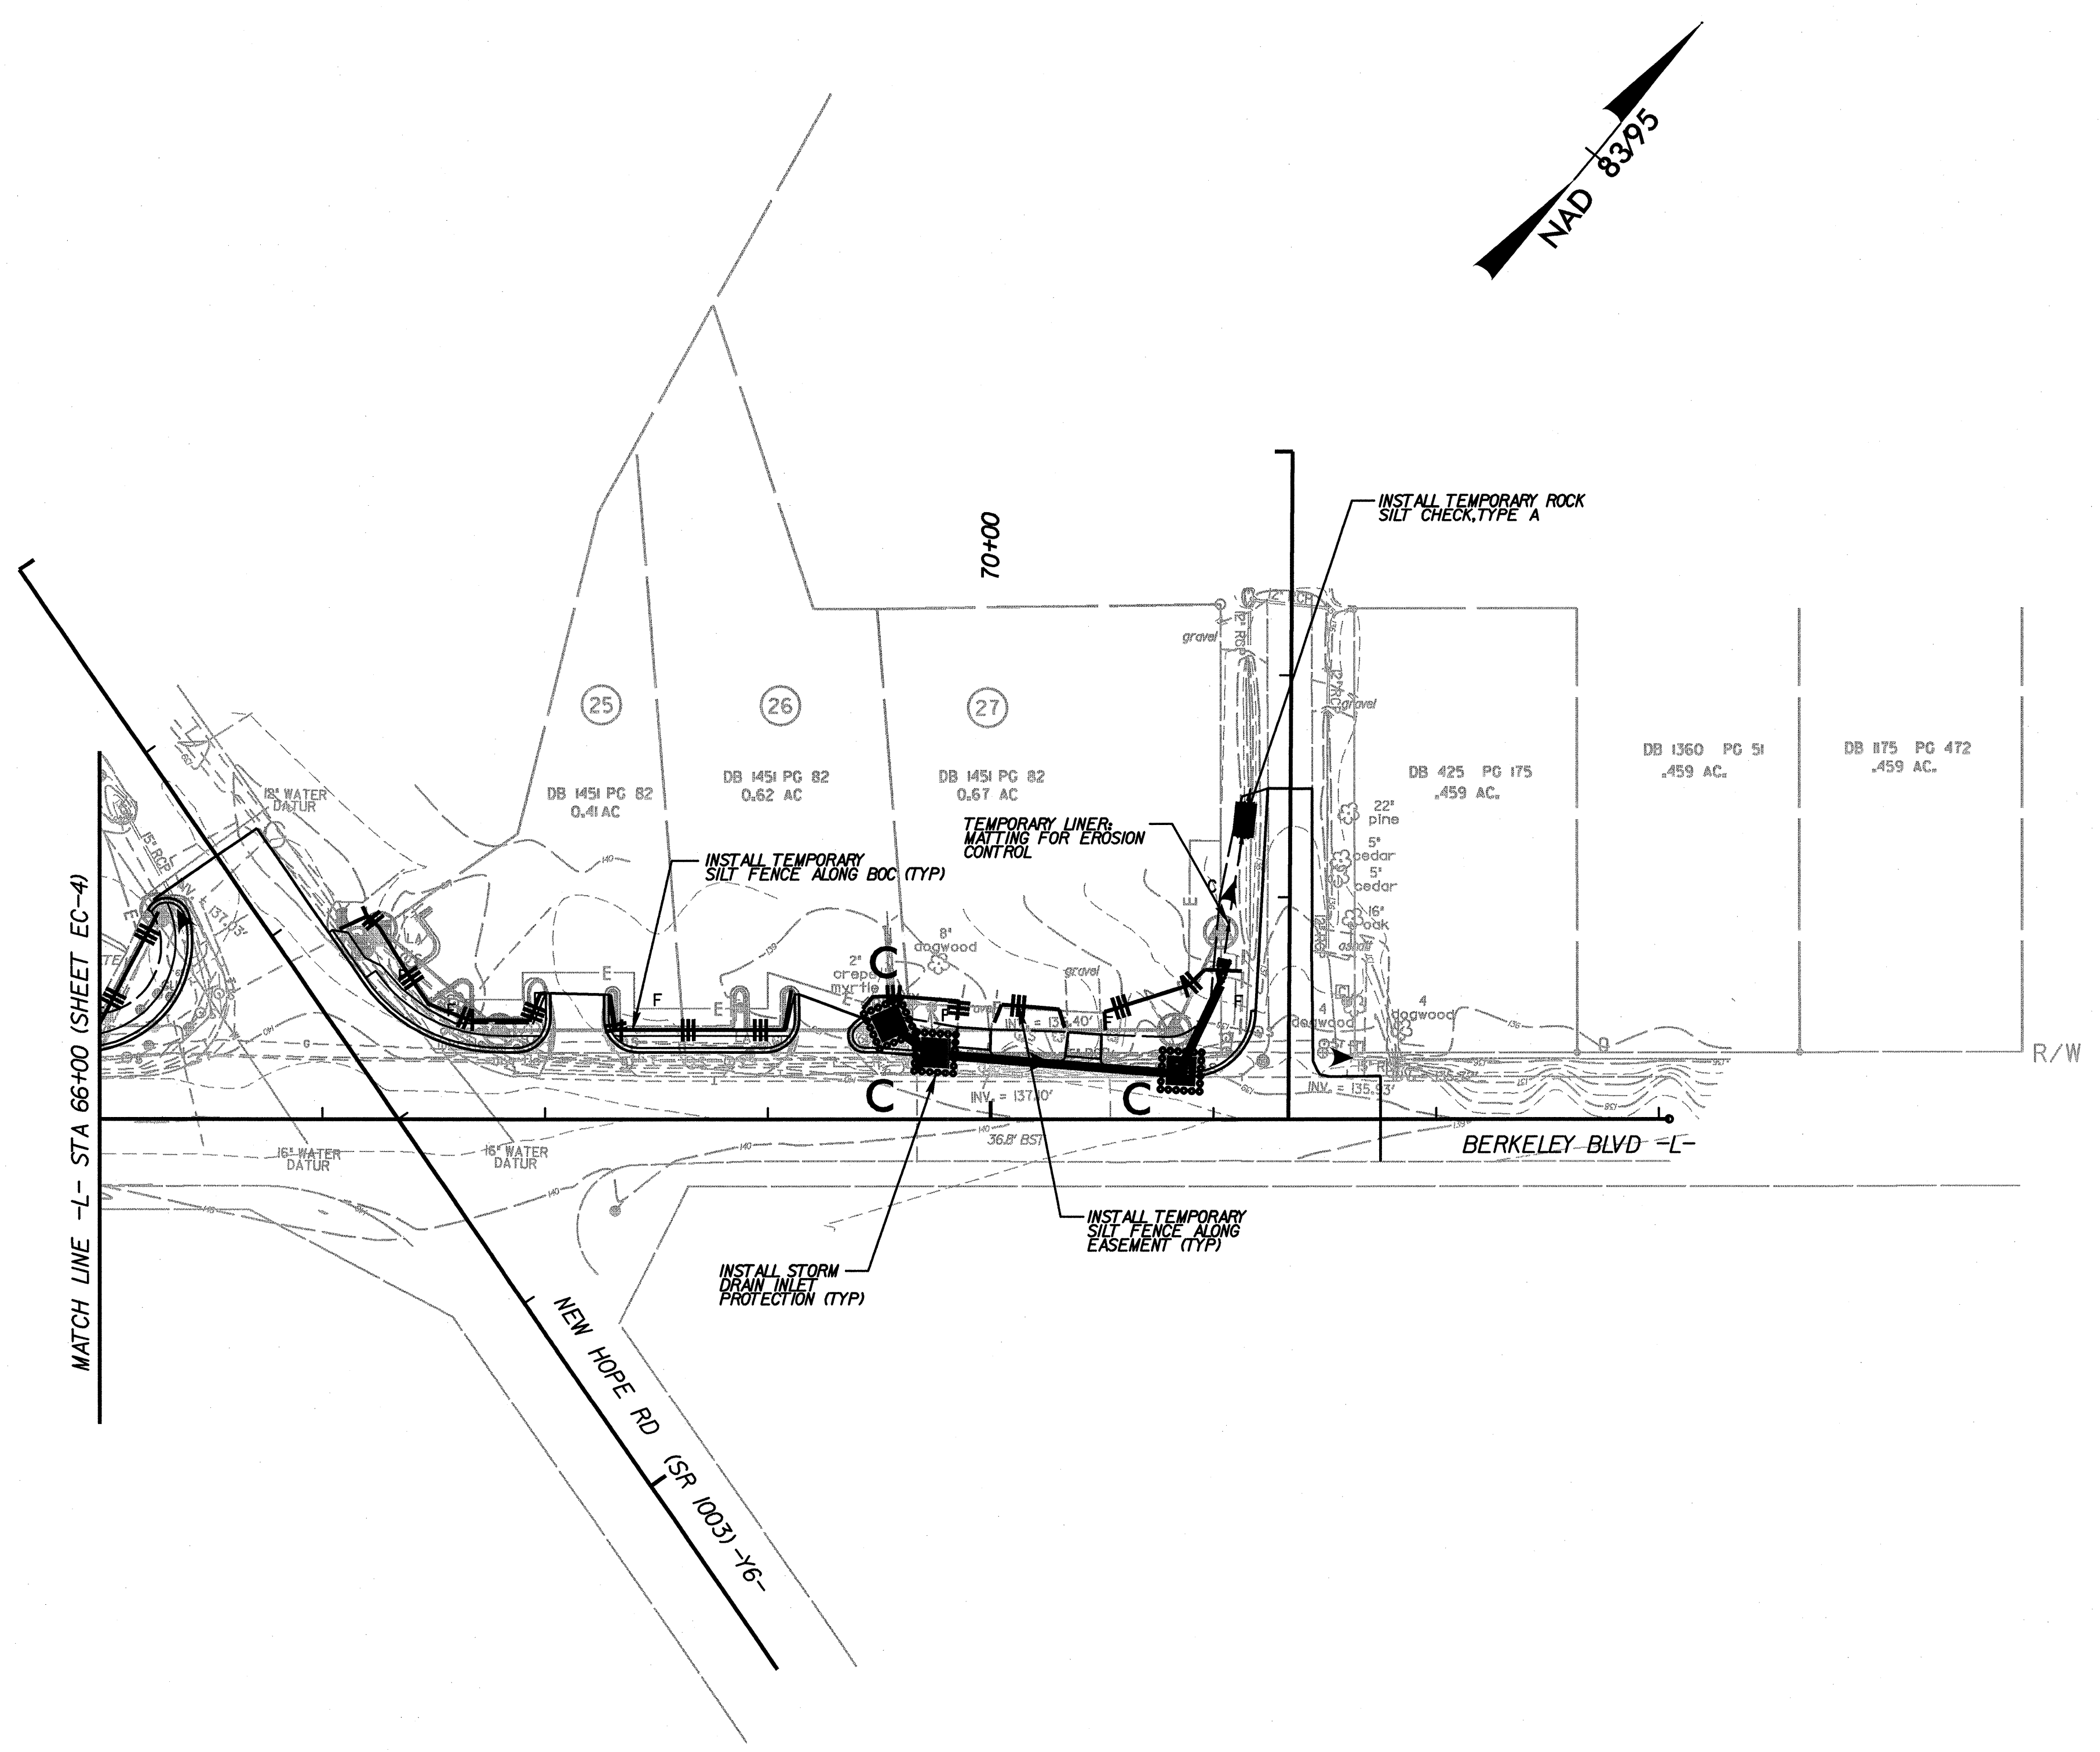
	PROJECT REFERENCE NO.	SHEET NO.
	U-3609A	EC-9/CONST.9
	RW SHEET NO.	
	ROADWAY DESIGN ENGINEER	HYDRAULICS ENGINEER
P.O. BOX 33068 RALEIGH, N.C. 27636-3068		
	RIGHT-OF-WAY REV.	CONST. REV.

NOTE:
PLACE TEMPORARY ROCK SILT CHECKS TYPE - A AT DRAINAGE OUTLET.



K:\RAL_Roadway\011746003 (Berkeley Blvd)\Plan\ER\as\on\011746003_ar09.dgn

2/21/2013