


UTILITIES BY OTHERS

NOTE:
 ALL PROPOSED UTILITY WORK SHOWN ON THIS SHEET WILL BE DONE BY OTHERS. NO PAYMENT WILL BE MADE TO THE CONTRACTOR FOR PROPOSED UTILITY WORK SHOWN ON THIS SHEET.

NAD 83/NSRS 2007

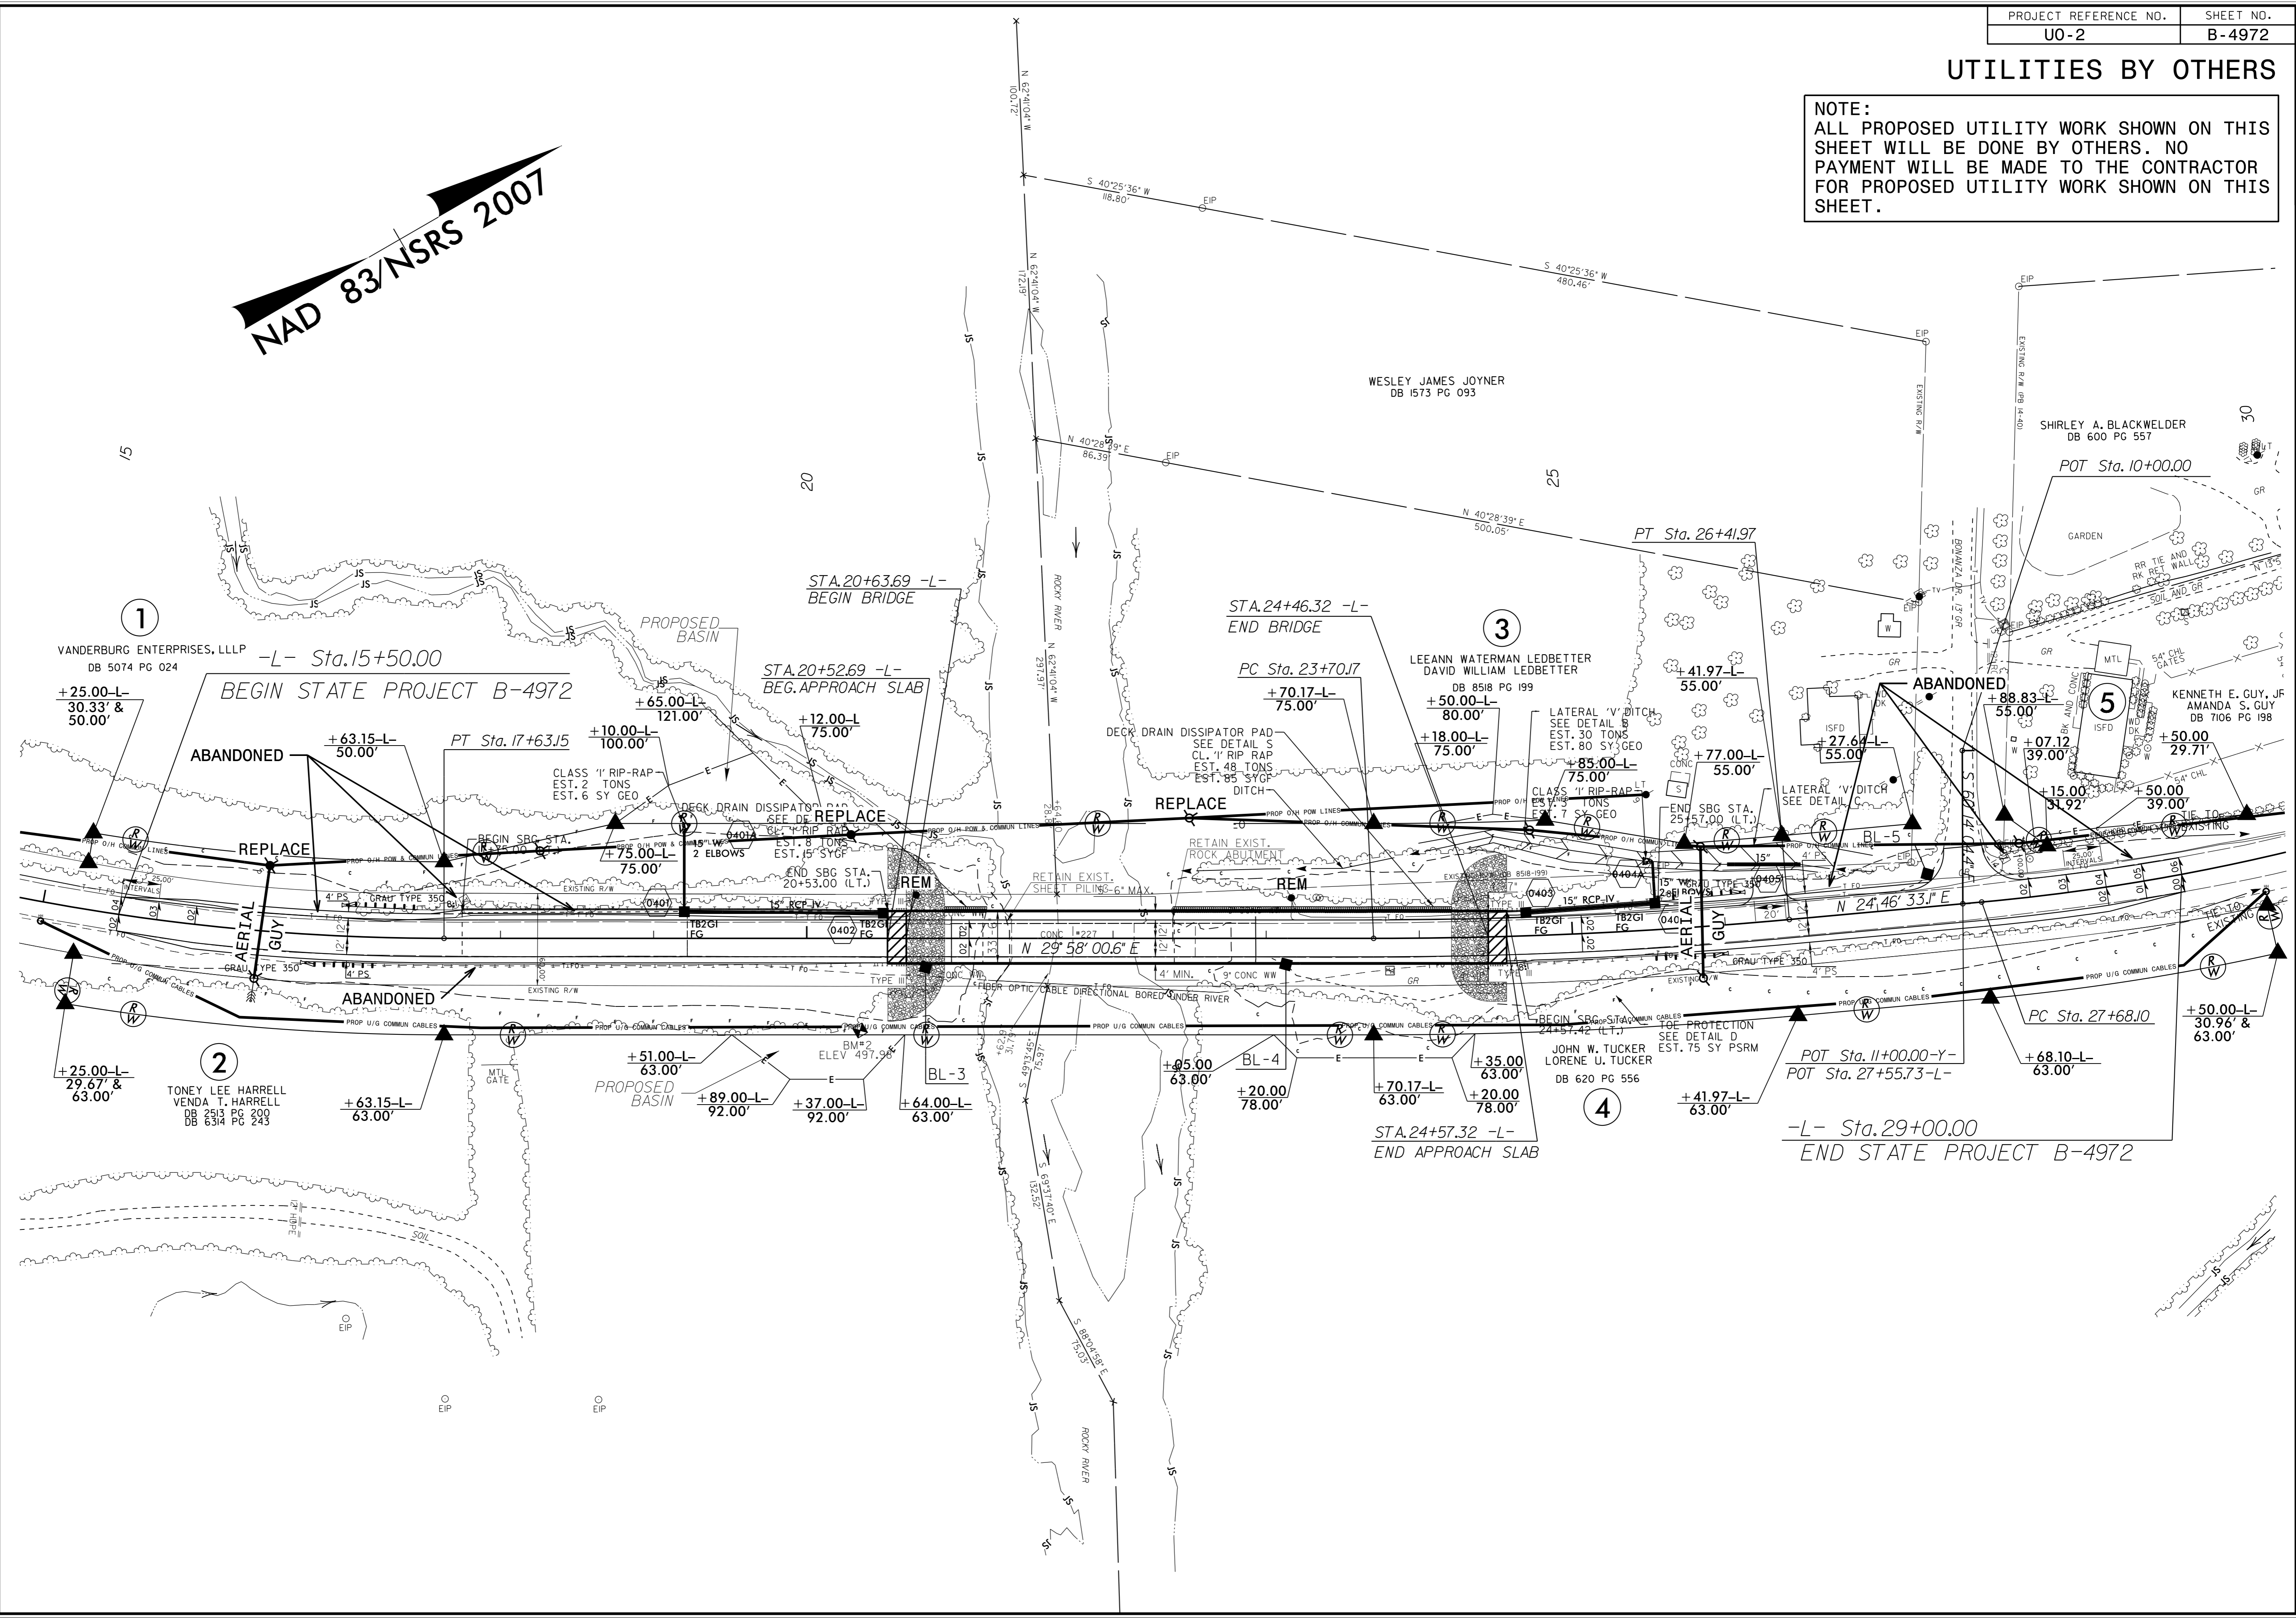

1
 VANDERBURG ENTERPRISES, LLLP
 DB 5074 PG 024
 -L- Sta.15+50.00
BEGIN STATE PROJECT B-4972

2
 TONEY LEE HARRELL
 VENDA T. HARRELL
 DB 2513 PG 200
 DB 6314 PG 243

STA.20+63.69 -L-
BEGIN BRIDGE

STA.20+52.69 -L-
BEG. APPROACH SLAB

STA.24+46.32 -L-
END BRIDGE

PC Sta. 23+70.17

3
 LEEANN WATERMAN LEDBETTER
 DAVID WILLIAM LEDBETTER
 DB 8518 PG 199

4
 JOHN W. TUCKER
 LORENE U. TUCKER
 DB 620 PG 556

-L- Sta.29+00.00
END STATE PROJECT B-4972

03-MAR-2015 15:40
 C:\Users\jsh\Documents\Projects\B4972_U0-2.psh.dgn
 5/14/99