
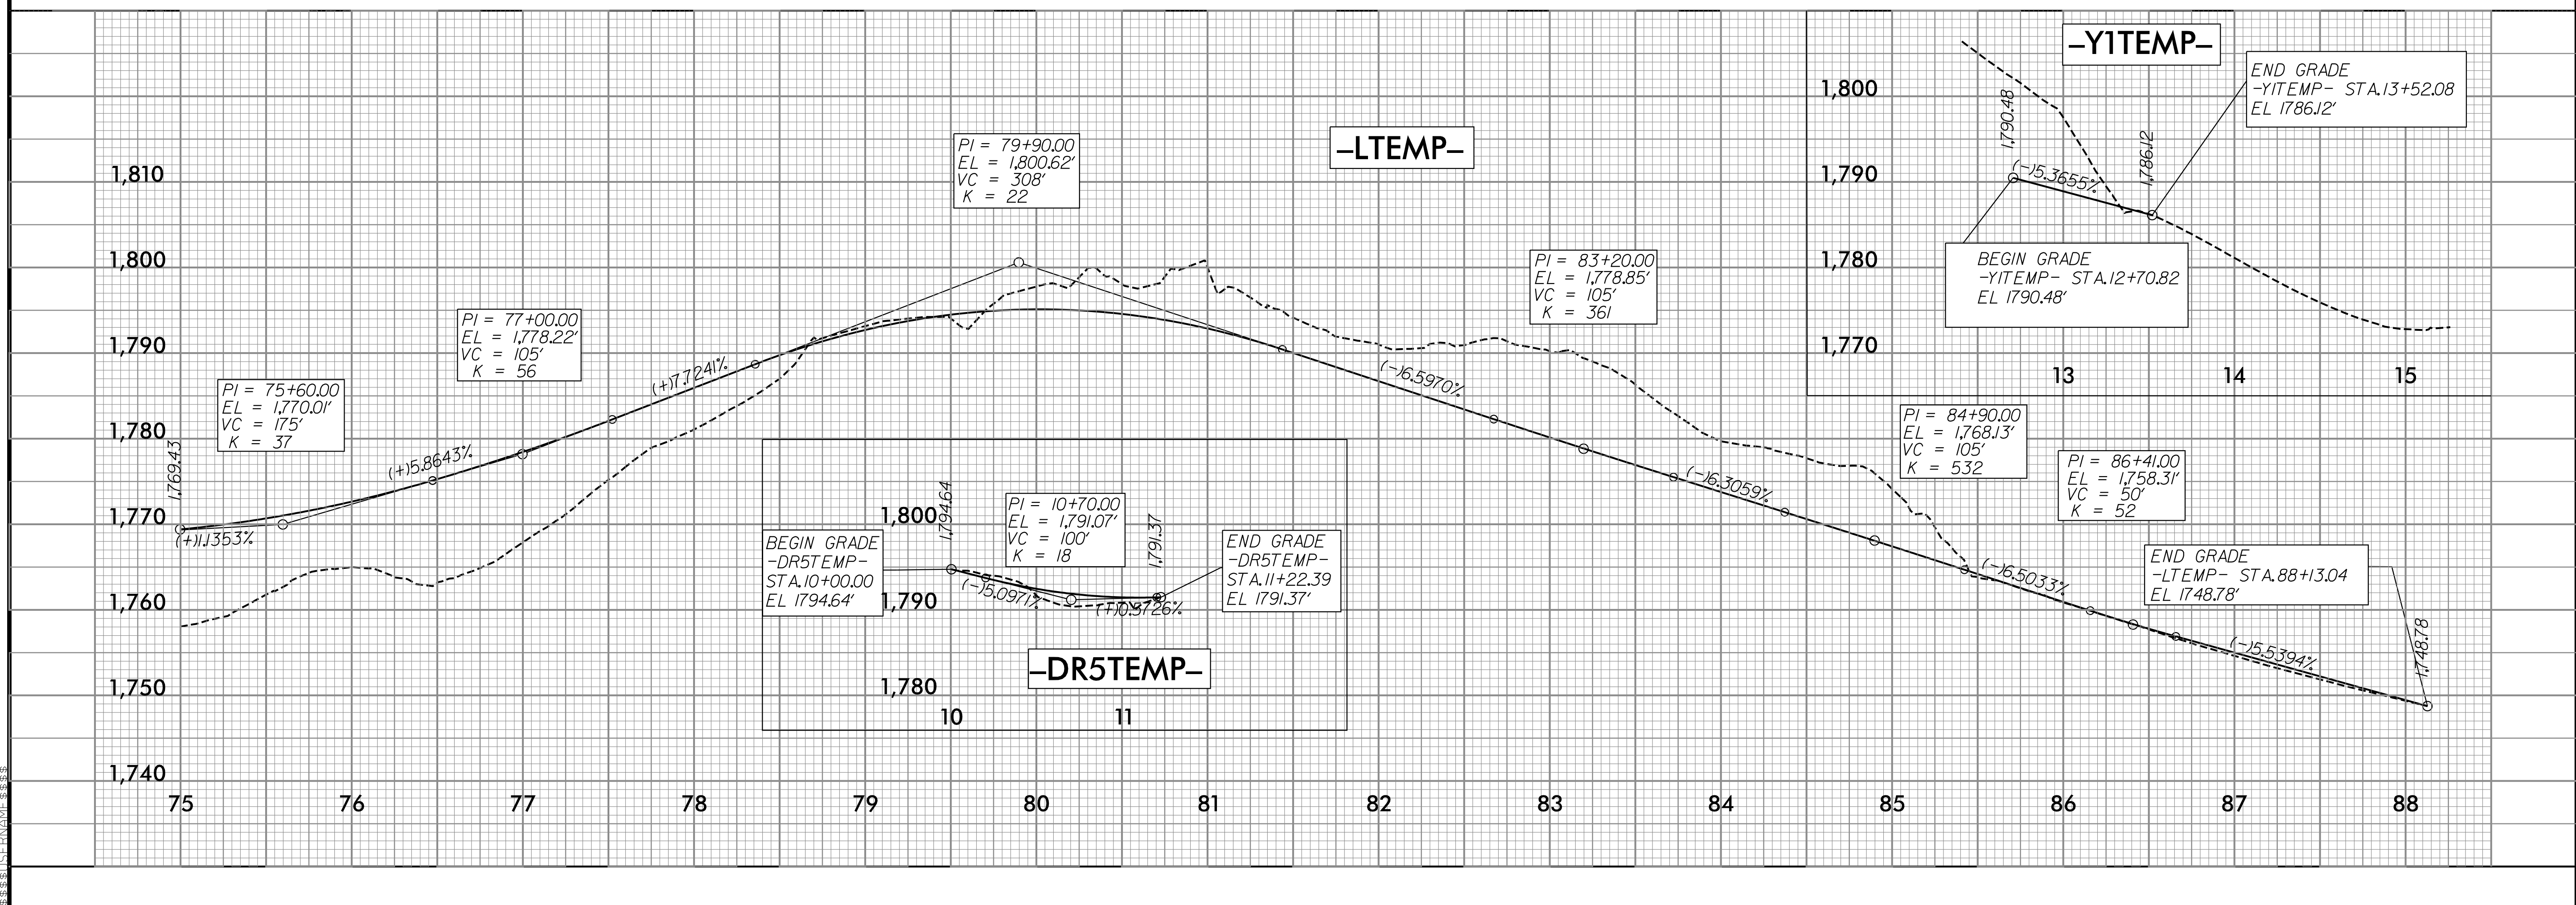


5/28/19

PROJECT REFERENCE NO. R-3622B	SHEET NO. 24
ROADWAY DESIGN ENGINEER	HYDRAULICS ENGINEER
DESIGNED BY REVIEWED BY	DESIGNED BY REVIEWED BY

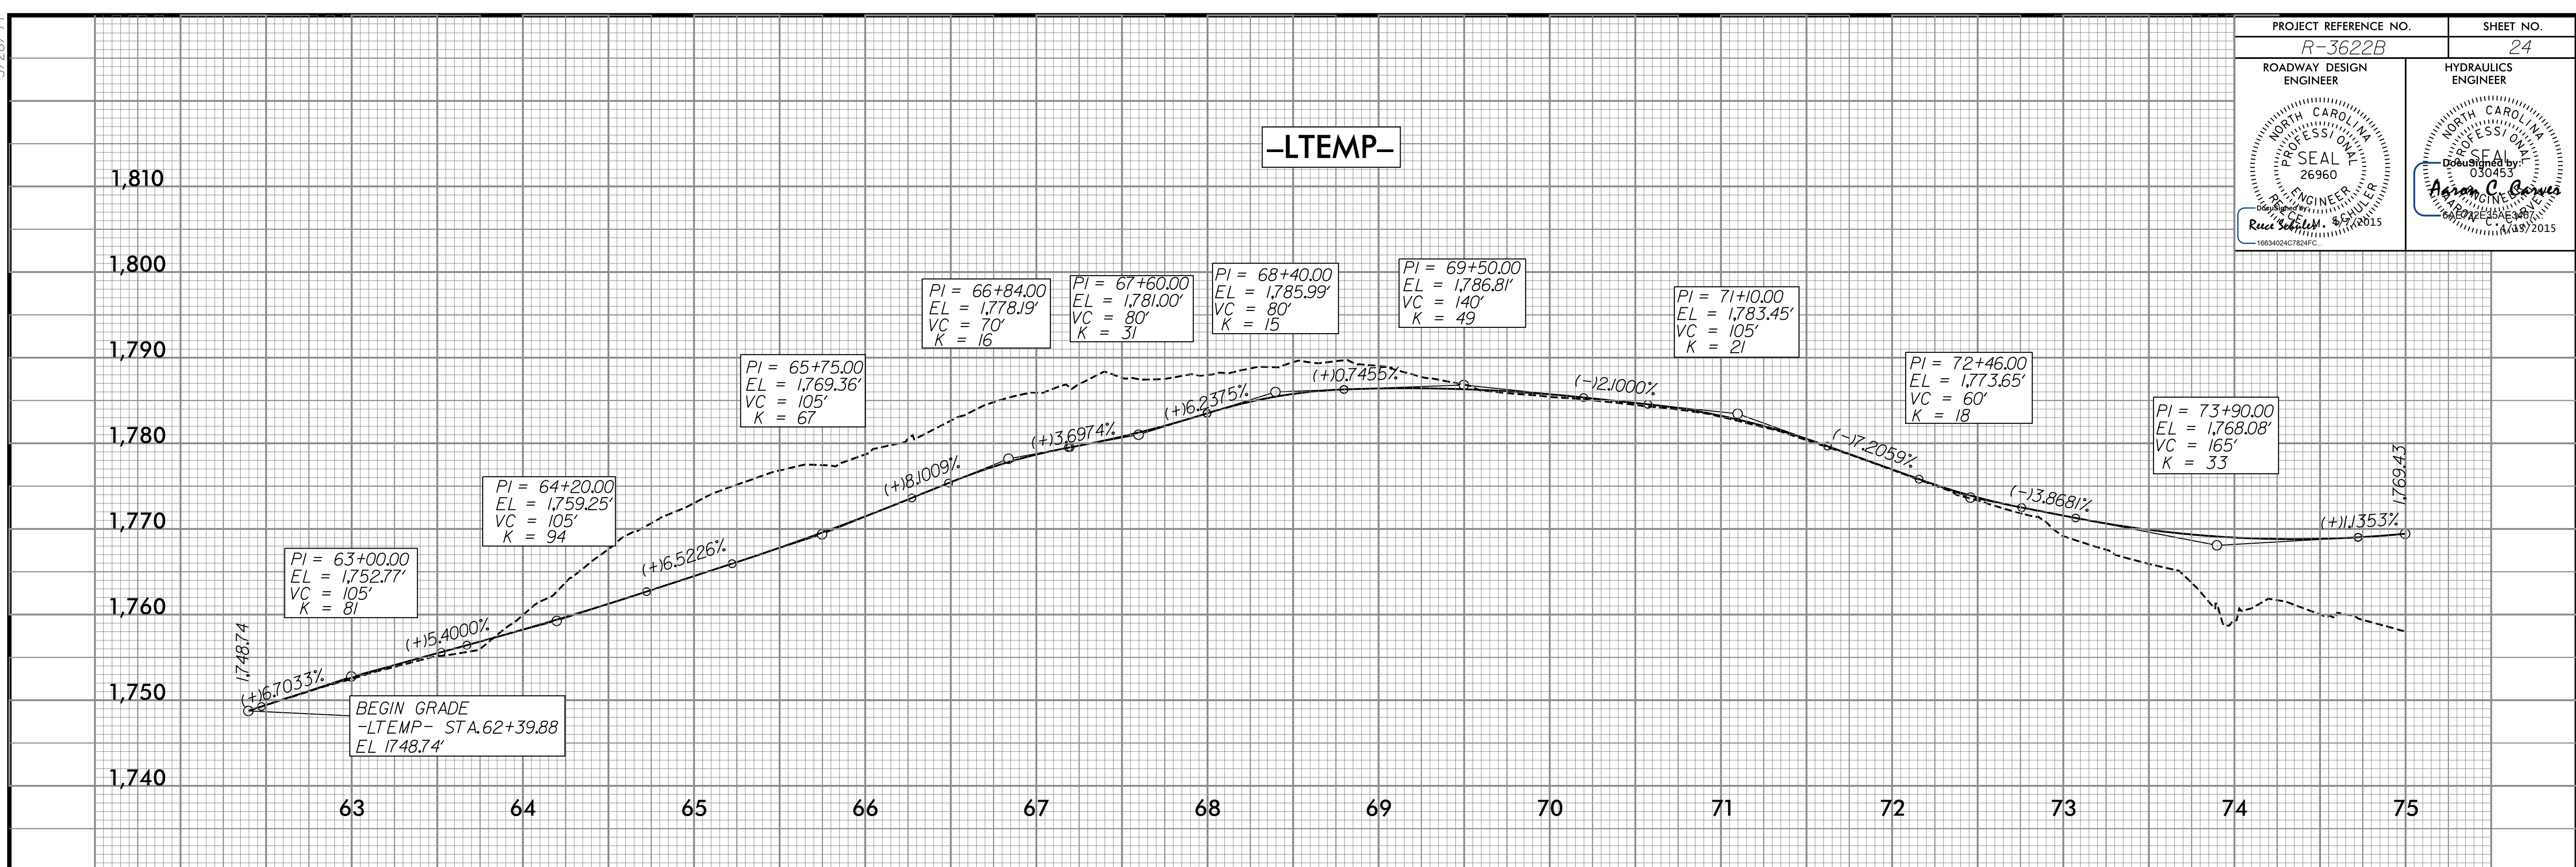

5/28/19