



* NOTE: ALL STATIONS AND DIMENSIONS SHOWN +/-


SCALE 1" = 50'


R:\Traffic\TrafficControl\CPAR3622B_TC_TMP_09.dgn

4/9/2015

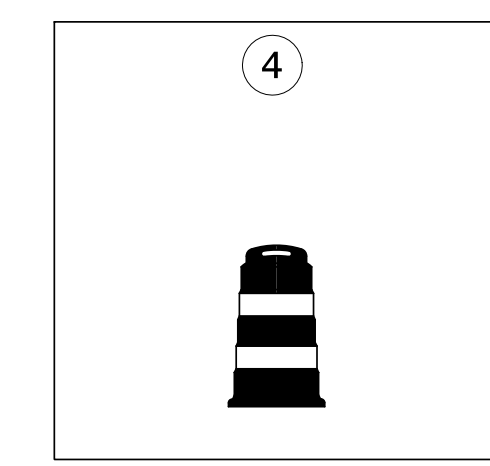

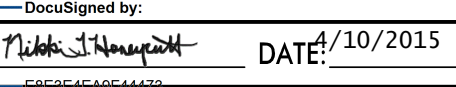APPROVED:  DATE: 4/10/2015

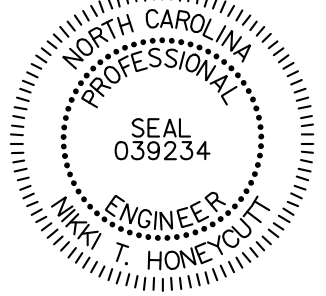

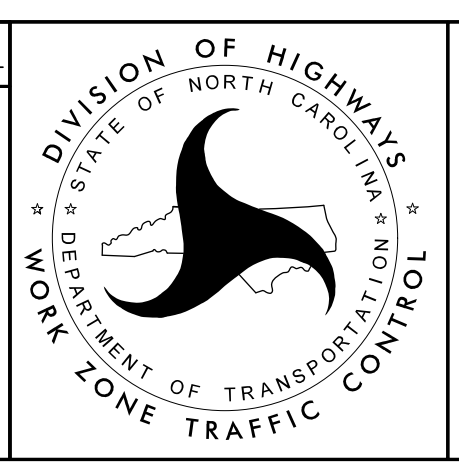

**TEMPORARY TRAFFIC CONTROL
PHASE I DETAIL**