
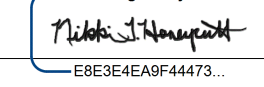
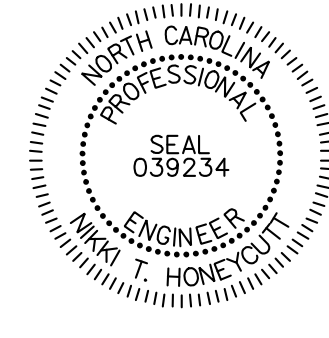


  
 STV / Ralph Whitehead Associates, Inc.  
 900 West Trade St., Ste. 715  
 Charlotte, NC 28202  
 NC License Number F-0991

TIP NO.	SHEET NO.
R-3622B	PMP-2
APPROVED: 	
DATE: 4/10/2015	
	

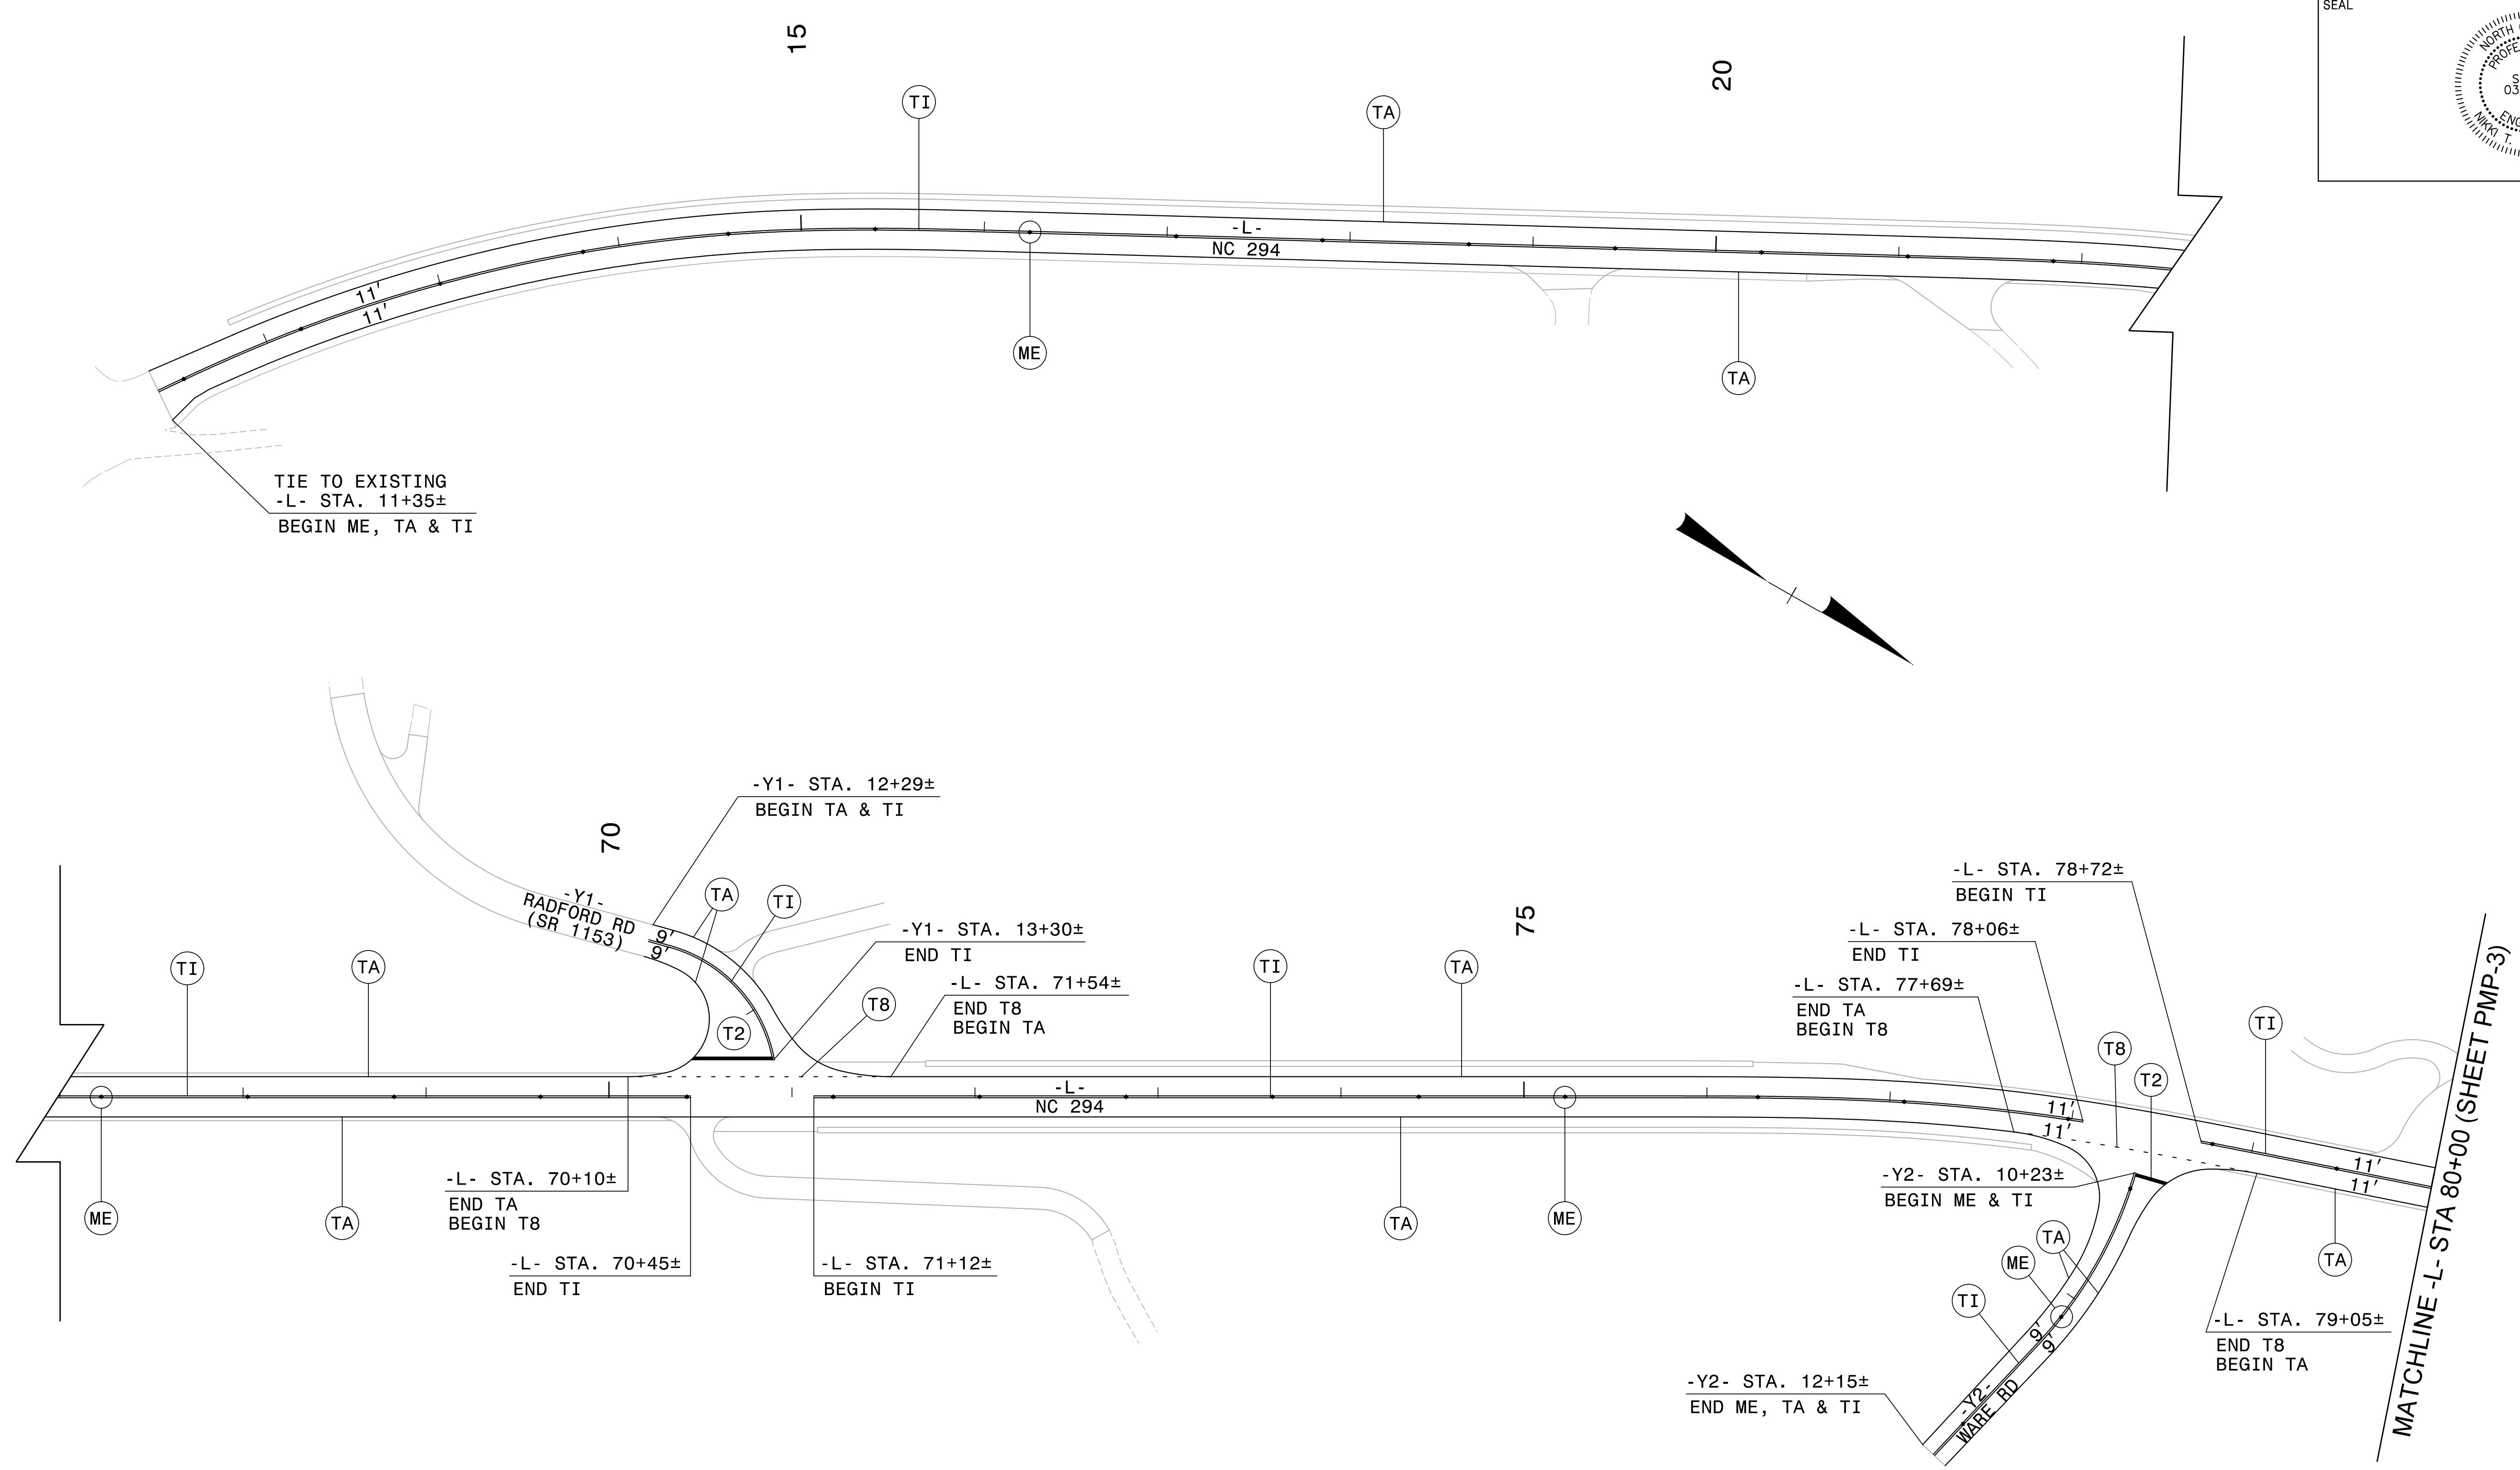

TIE TO EXISTING  
 -L- STA. 11+35±  
 BEGIN ME, TA & TI

-L- STA. 70+10±  
 END TA  
 BEGIN T8

-L- STA. 70+45±  
 END TI

-L- STA. 71+12±  
 BEGIN TI

-Y1- STA. 12+29±  
 BEGIN TA & TI

-Y1- STA. 13+30±  
 END TI

-L- STA. 71+54±  
 END T8  
 BEGIN TA

-L- STA. 78+72±  
 BEGIN TI

-L- STA. 78+06±  
 END TI

-L- STA. 77+69±  
 END TA  
 BEGIN T8

-Y2- STA. 10+23±  
 BEGIN ME & TI

-L- STA. 79+05±  
 END T8  
 BEGIN TA

-Y2- STA. 12+15±  
 END ME, TA & TI



**PAVEMENT MARKING DETAIL**

4/9/2015  
 R:\Roadway\Proj\PMR\3622B\_PMP\_psh02.dgn  
 cgraves