


CLEARING AND GRUBBING
EROSION CONTROL FOR
CONSTRUCTION SHEET 10

NOTE:
PLACE TEMPORARY ROCK SEDIMENT DAMS TYPE - B
AND TEMPORARY ROCK SILT CHECKS TYPE - A AT
DRAINAGE OUTLETS.

SEE CULVERT CONSTRUCTION
SEQUENCE SHEETS EC 11 AND 12

MATCHLINE -L- STA. 88+00 SEE SHEET 9

MATCHLINE -L- STA. 102+00 SEE SHEET 13

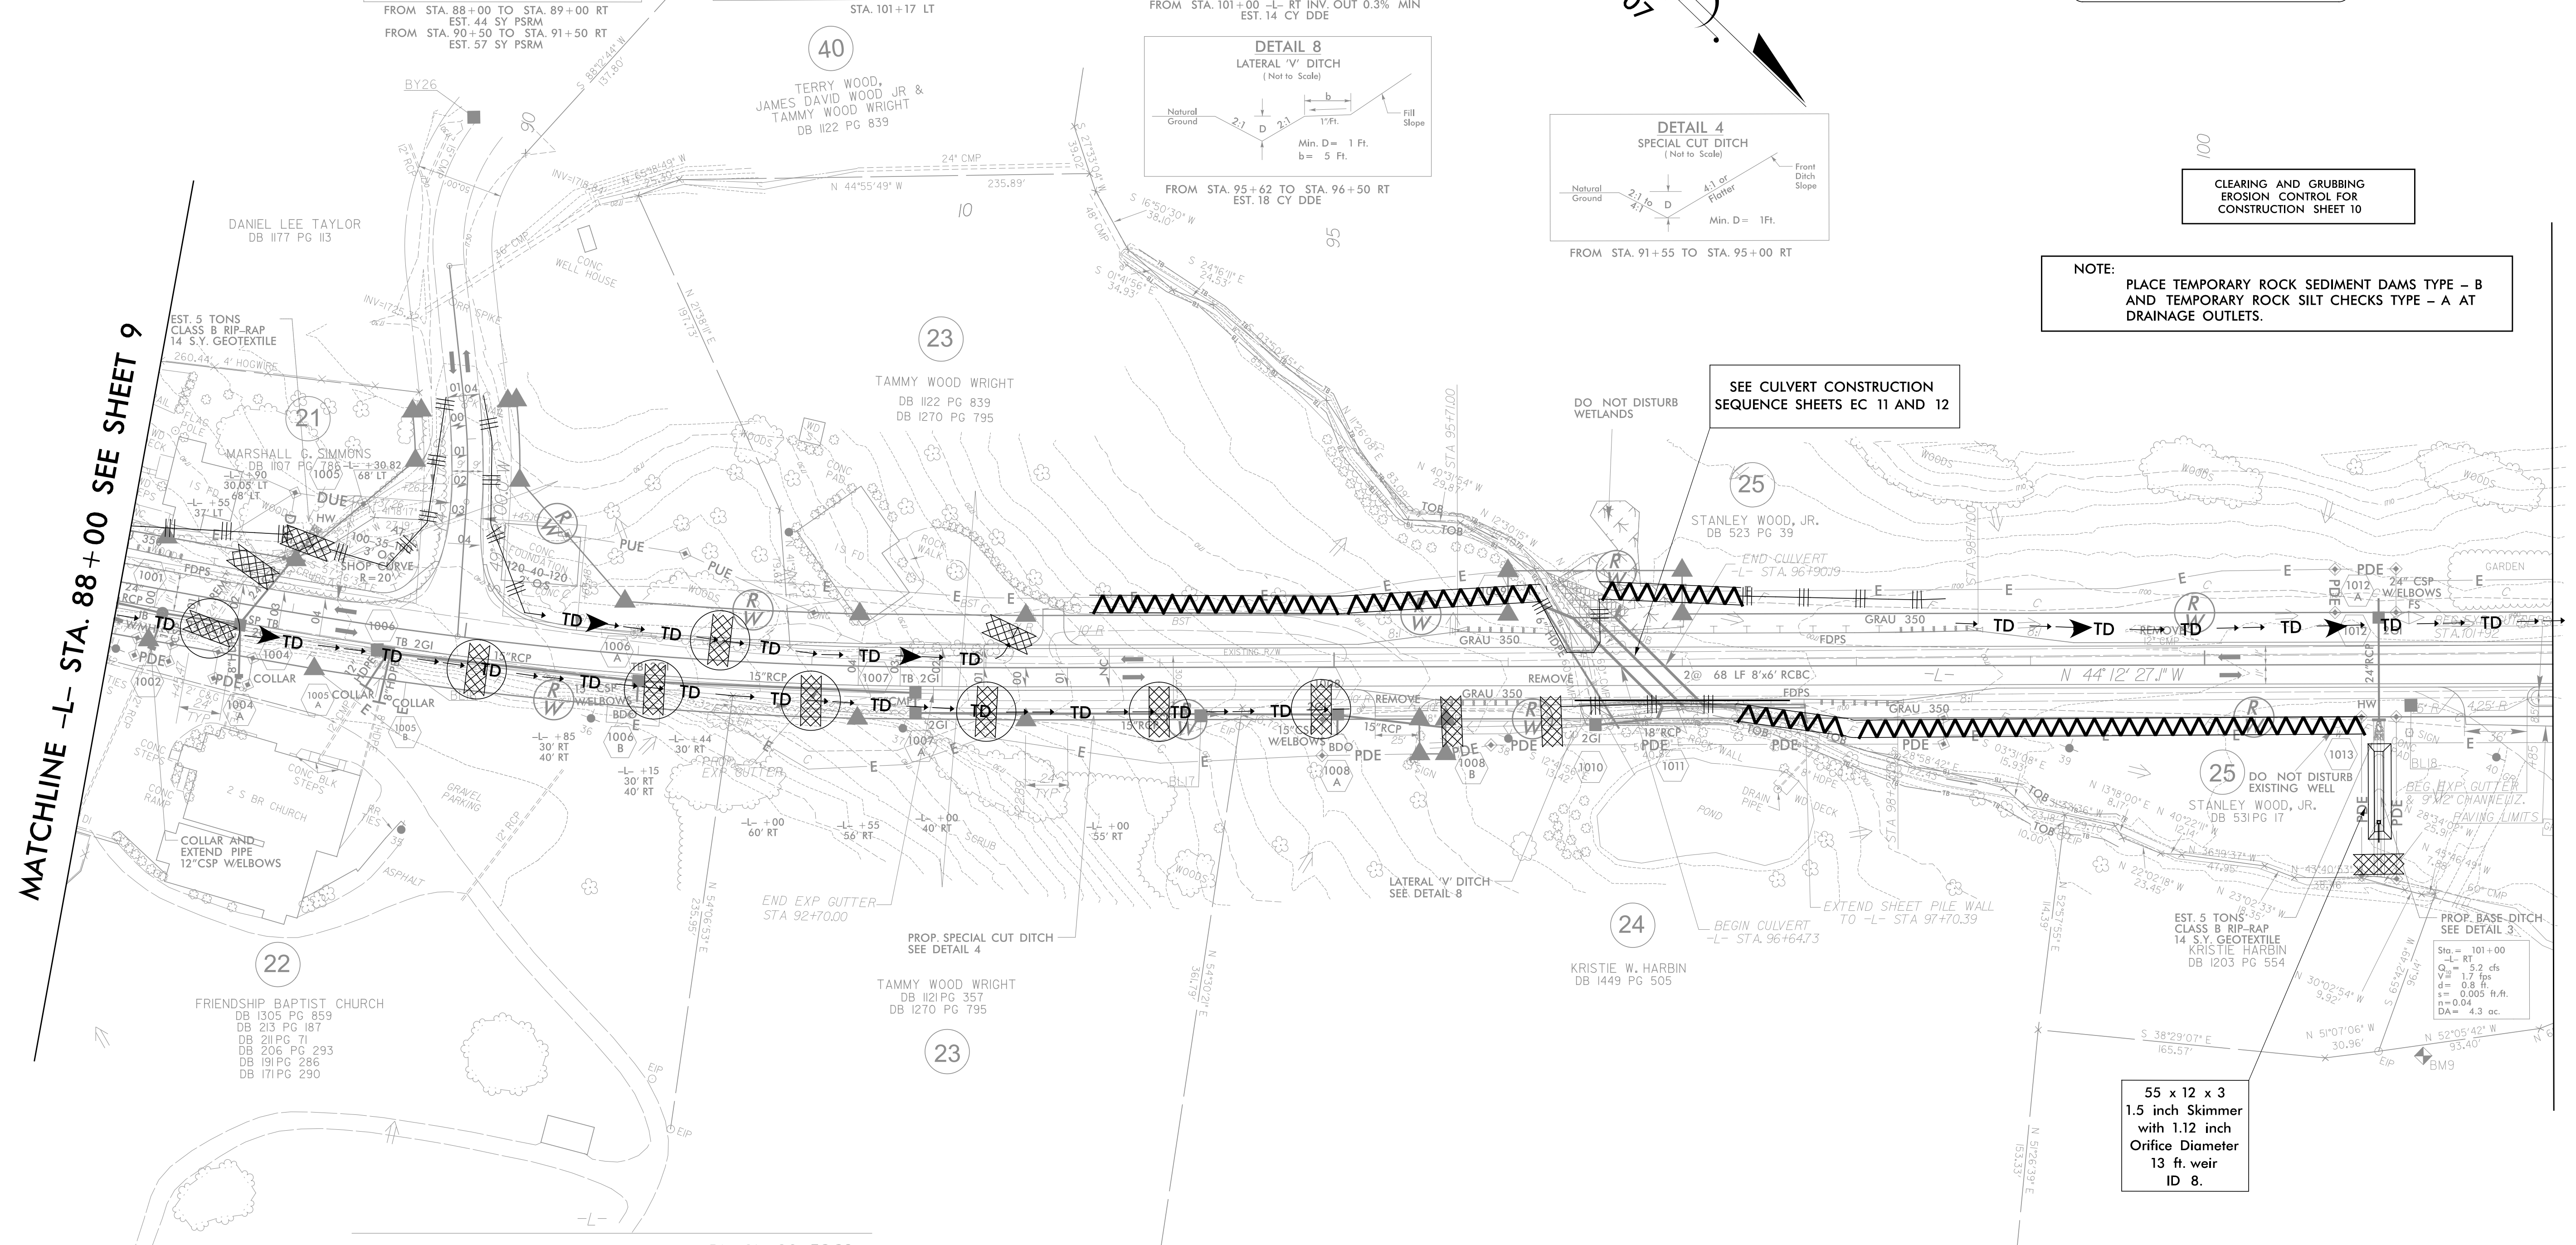

Pls Sta 88+85.47 Os = 1' 11" 44.7" Ls = 96.00' LT = 64.00' ST = 32.00'	Pls Sta 90+72.41 Δ = 7' 42" 28.8" (LT) D = 2' 29" 28.0" L = 309.42' T = 154.94' R = 2,300.00'	Pls Sta 92+58.89 Os = 1' 11" 44.7" Ls = 96.00' LT = 64.00' ST = 32.00'
--	--	--

-Y4-

Pls Sta 11+08.44 Δ = 9' 57" 00.0" (RT) D = 18' 00" 00.0" L = 55.28' T = 27.71' R = 318.31'

EXIST PAVING TO BE REMOVED

SEE SHEET 19 FOR -L- PROFILE
SEE SHEET 22 FOR -Y4- PROFILE

8/17/99

1. ADDED PUE (3-14-2003)

\$\$\$ TIME \$\$\$
\$\$\$ CONSTRUCTION \$\$\$
\$\$\$ MATERIALS \$\$\$
\$\$\$ LABOR \$\$\$
\$\$\$ PERMITS \$\$\$
\$\$\$ OTHER \$\$\$
\$\$\$ TOTAL \$\$\$