

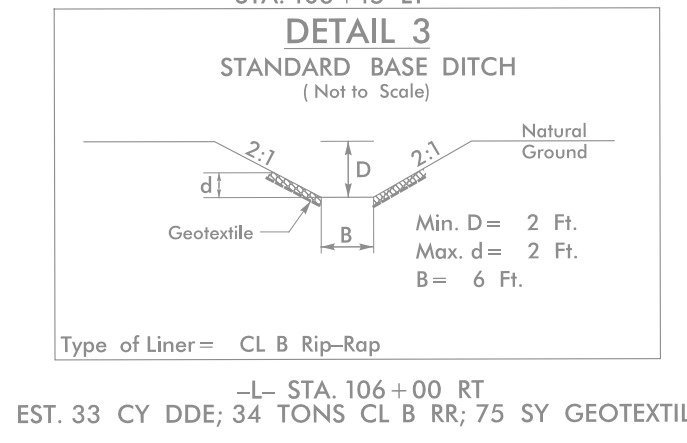
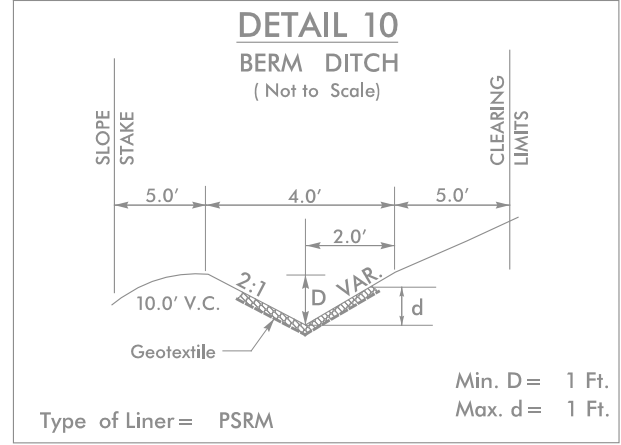
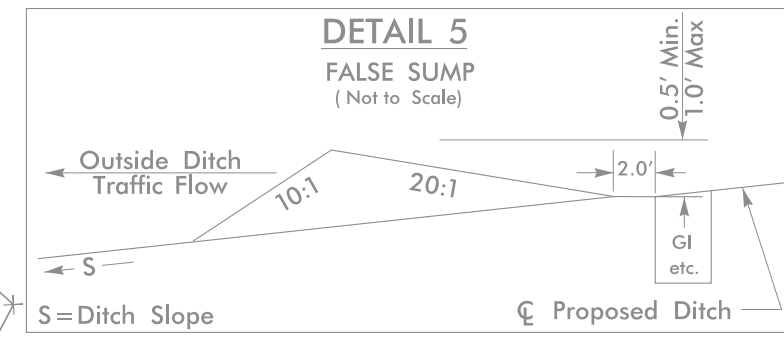


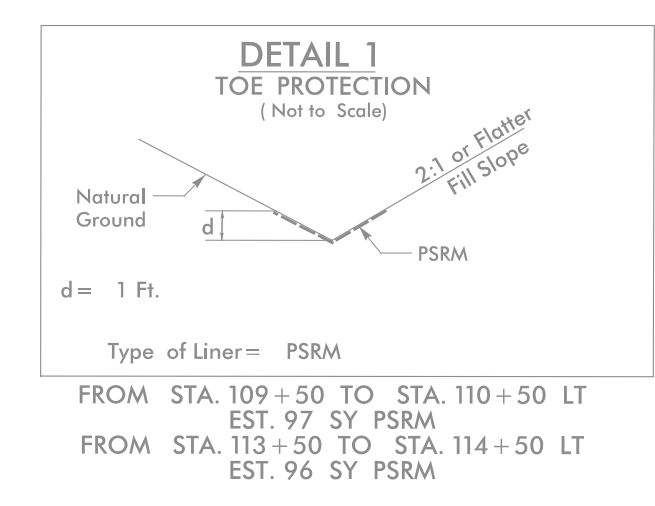


Charlotte, North Carolina 104-351-0488  
 Knoxville, Tennessee 423-467-8401  
 Middleboro, Kentucky 606-248-8600  
 Spartanburg, South Carolina 864-574-4775

PROJECT REFERENCE NO. R-3622B	SHEET NO. EC-13/CONST11
ROADWAY DESIGN ENGINEER	HYDRAULICS ENGINEER

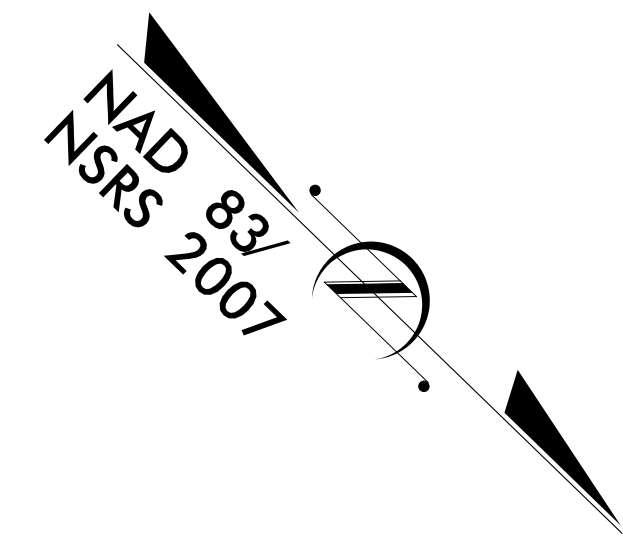

MATCHLINE -L- STA. 102+00 SEE SHEET 10

MATCHLINE -L- STA. 116+00 SEE SHEET 14

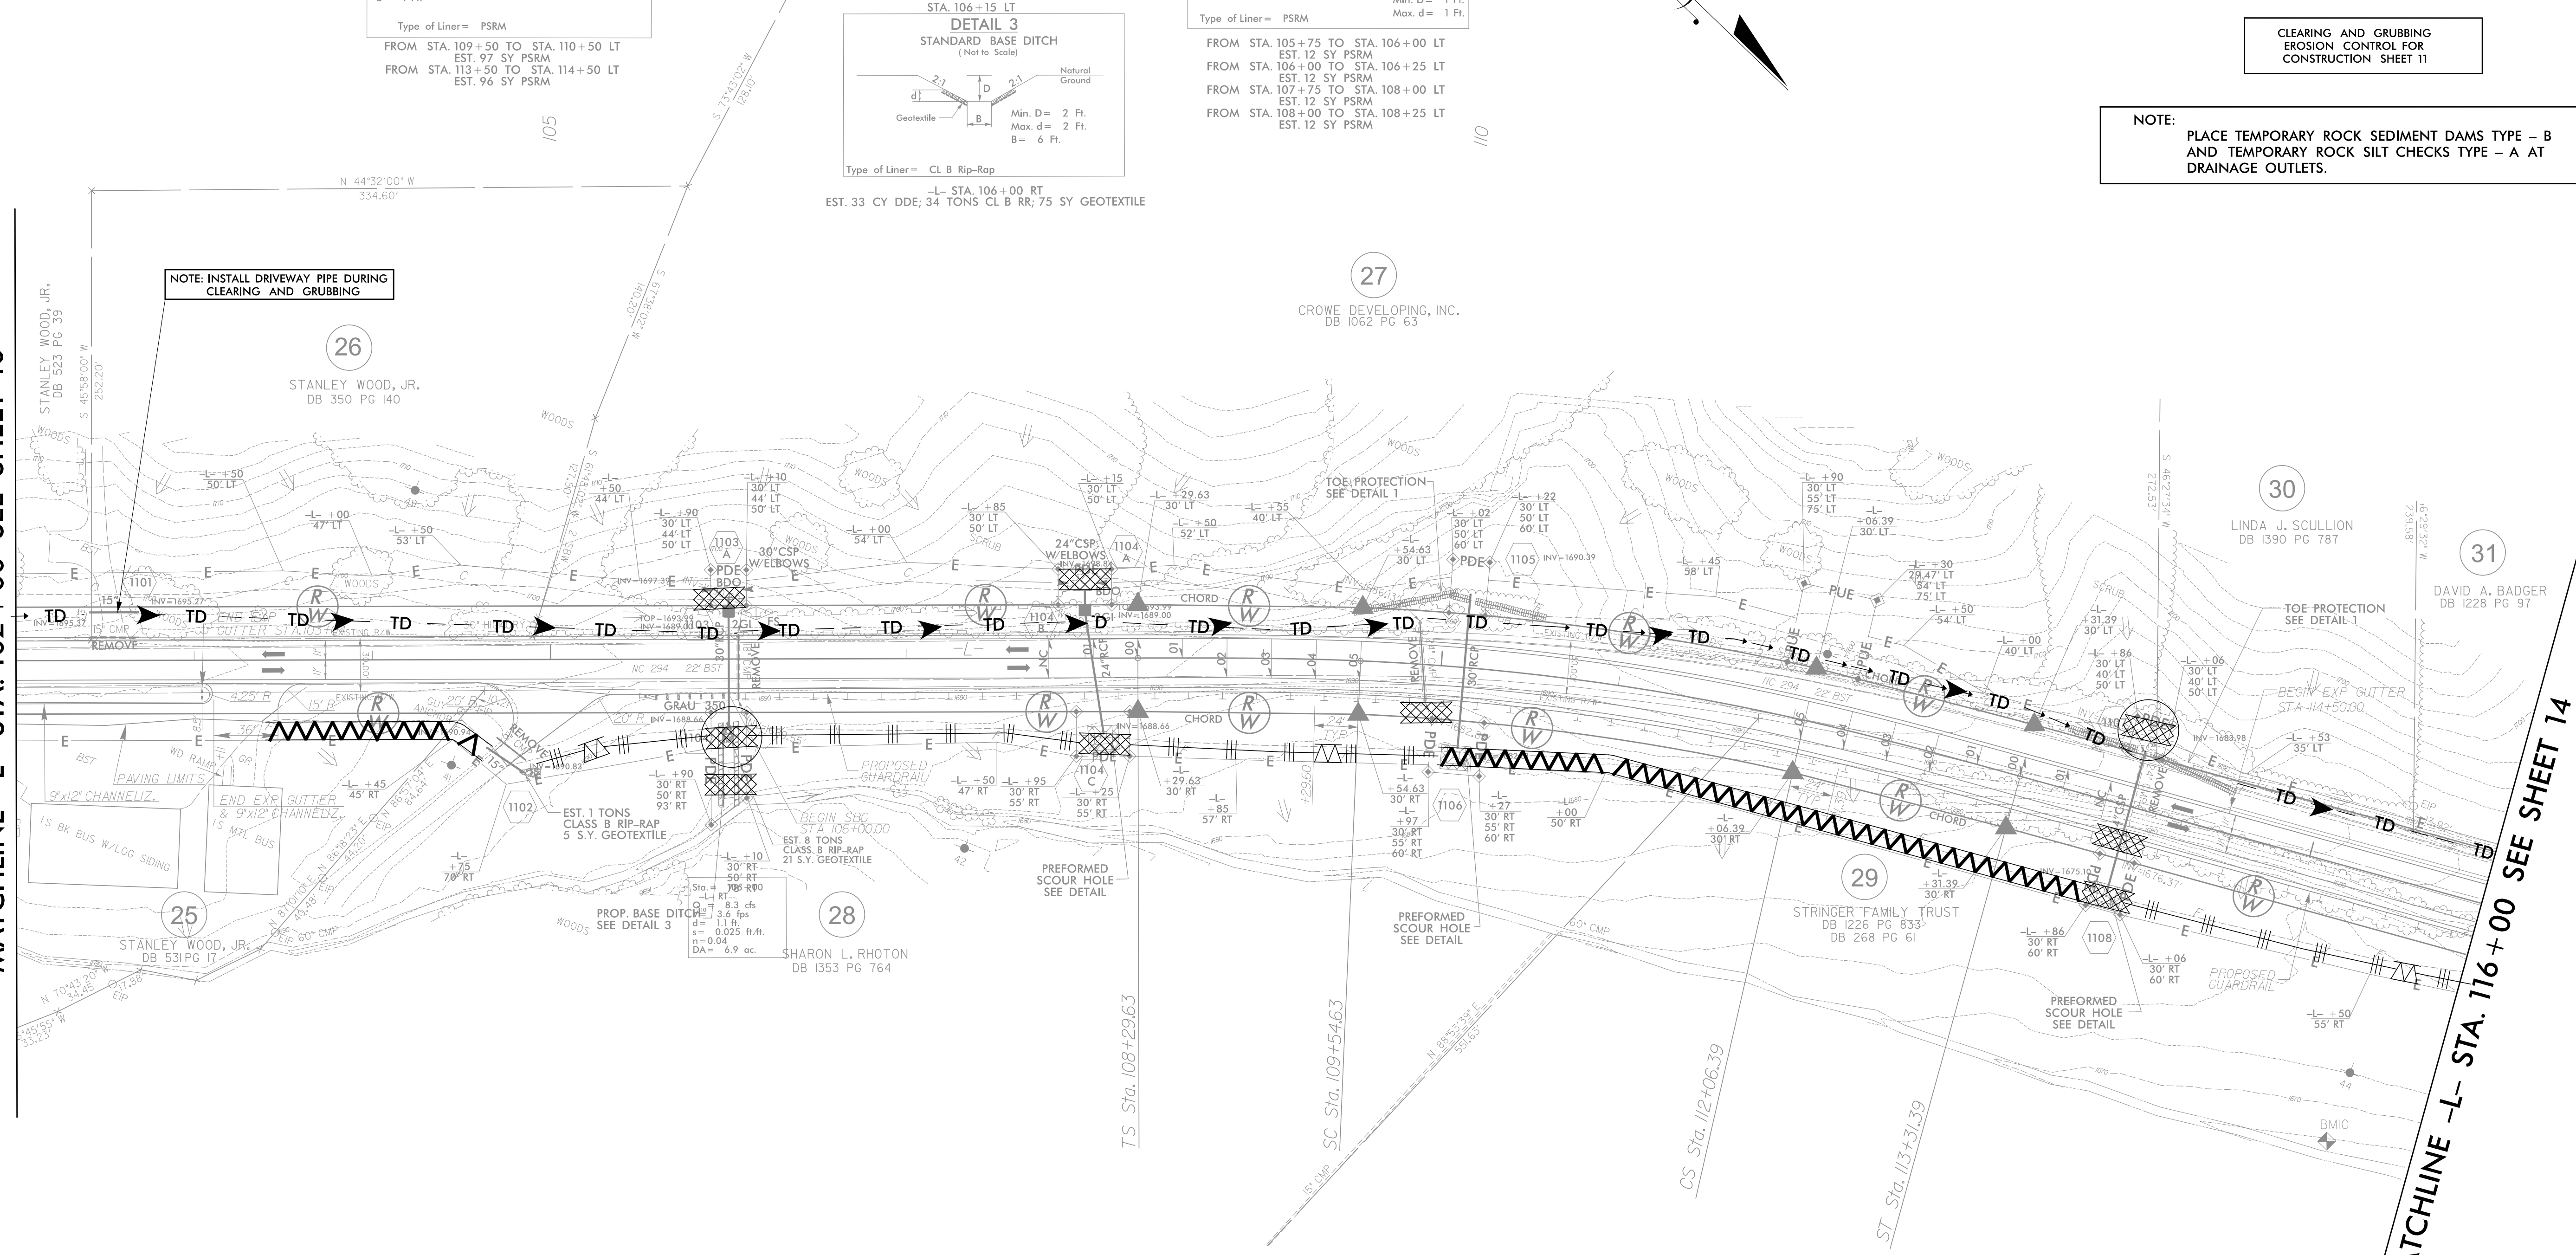

NOTE: INSTALL DRIVEWAY PIPE DURING CLEARING AND GRUBBING

NOTE: PLACE TEMPORARY ROCK SEDIMENT DAMS TYPE - B AND TEMPORARY ROCK SILT CHECKS TYPE - A AT DRAINAGE OUTLETS.

EXIST PAVING TO BE REMOVED

DATE PLOTTED: 11/14/11 10:58 AM