

8/17/99



Charlotte, North Carolina 704-357-0488
Tri-Cities, Tennessee 423-467-8401
Knoxville, Tennessee 865-546-5800
Middlesboro, Kentucky 606-249-6600
Spartanburg, South Carolina 864-574-4775

Asheville, North Carolina 828-253-2796

Copyright © 1994 Vaughn & Melton, Inc. All Rights Reserved.

UTILITIES BY OTHERS

NOTE:
ALL PROPOSED UTILITY WORK SHOWN ON THIS SHEET WILL BE DONE BY OTHERS

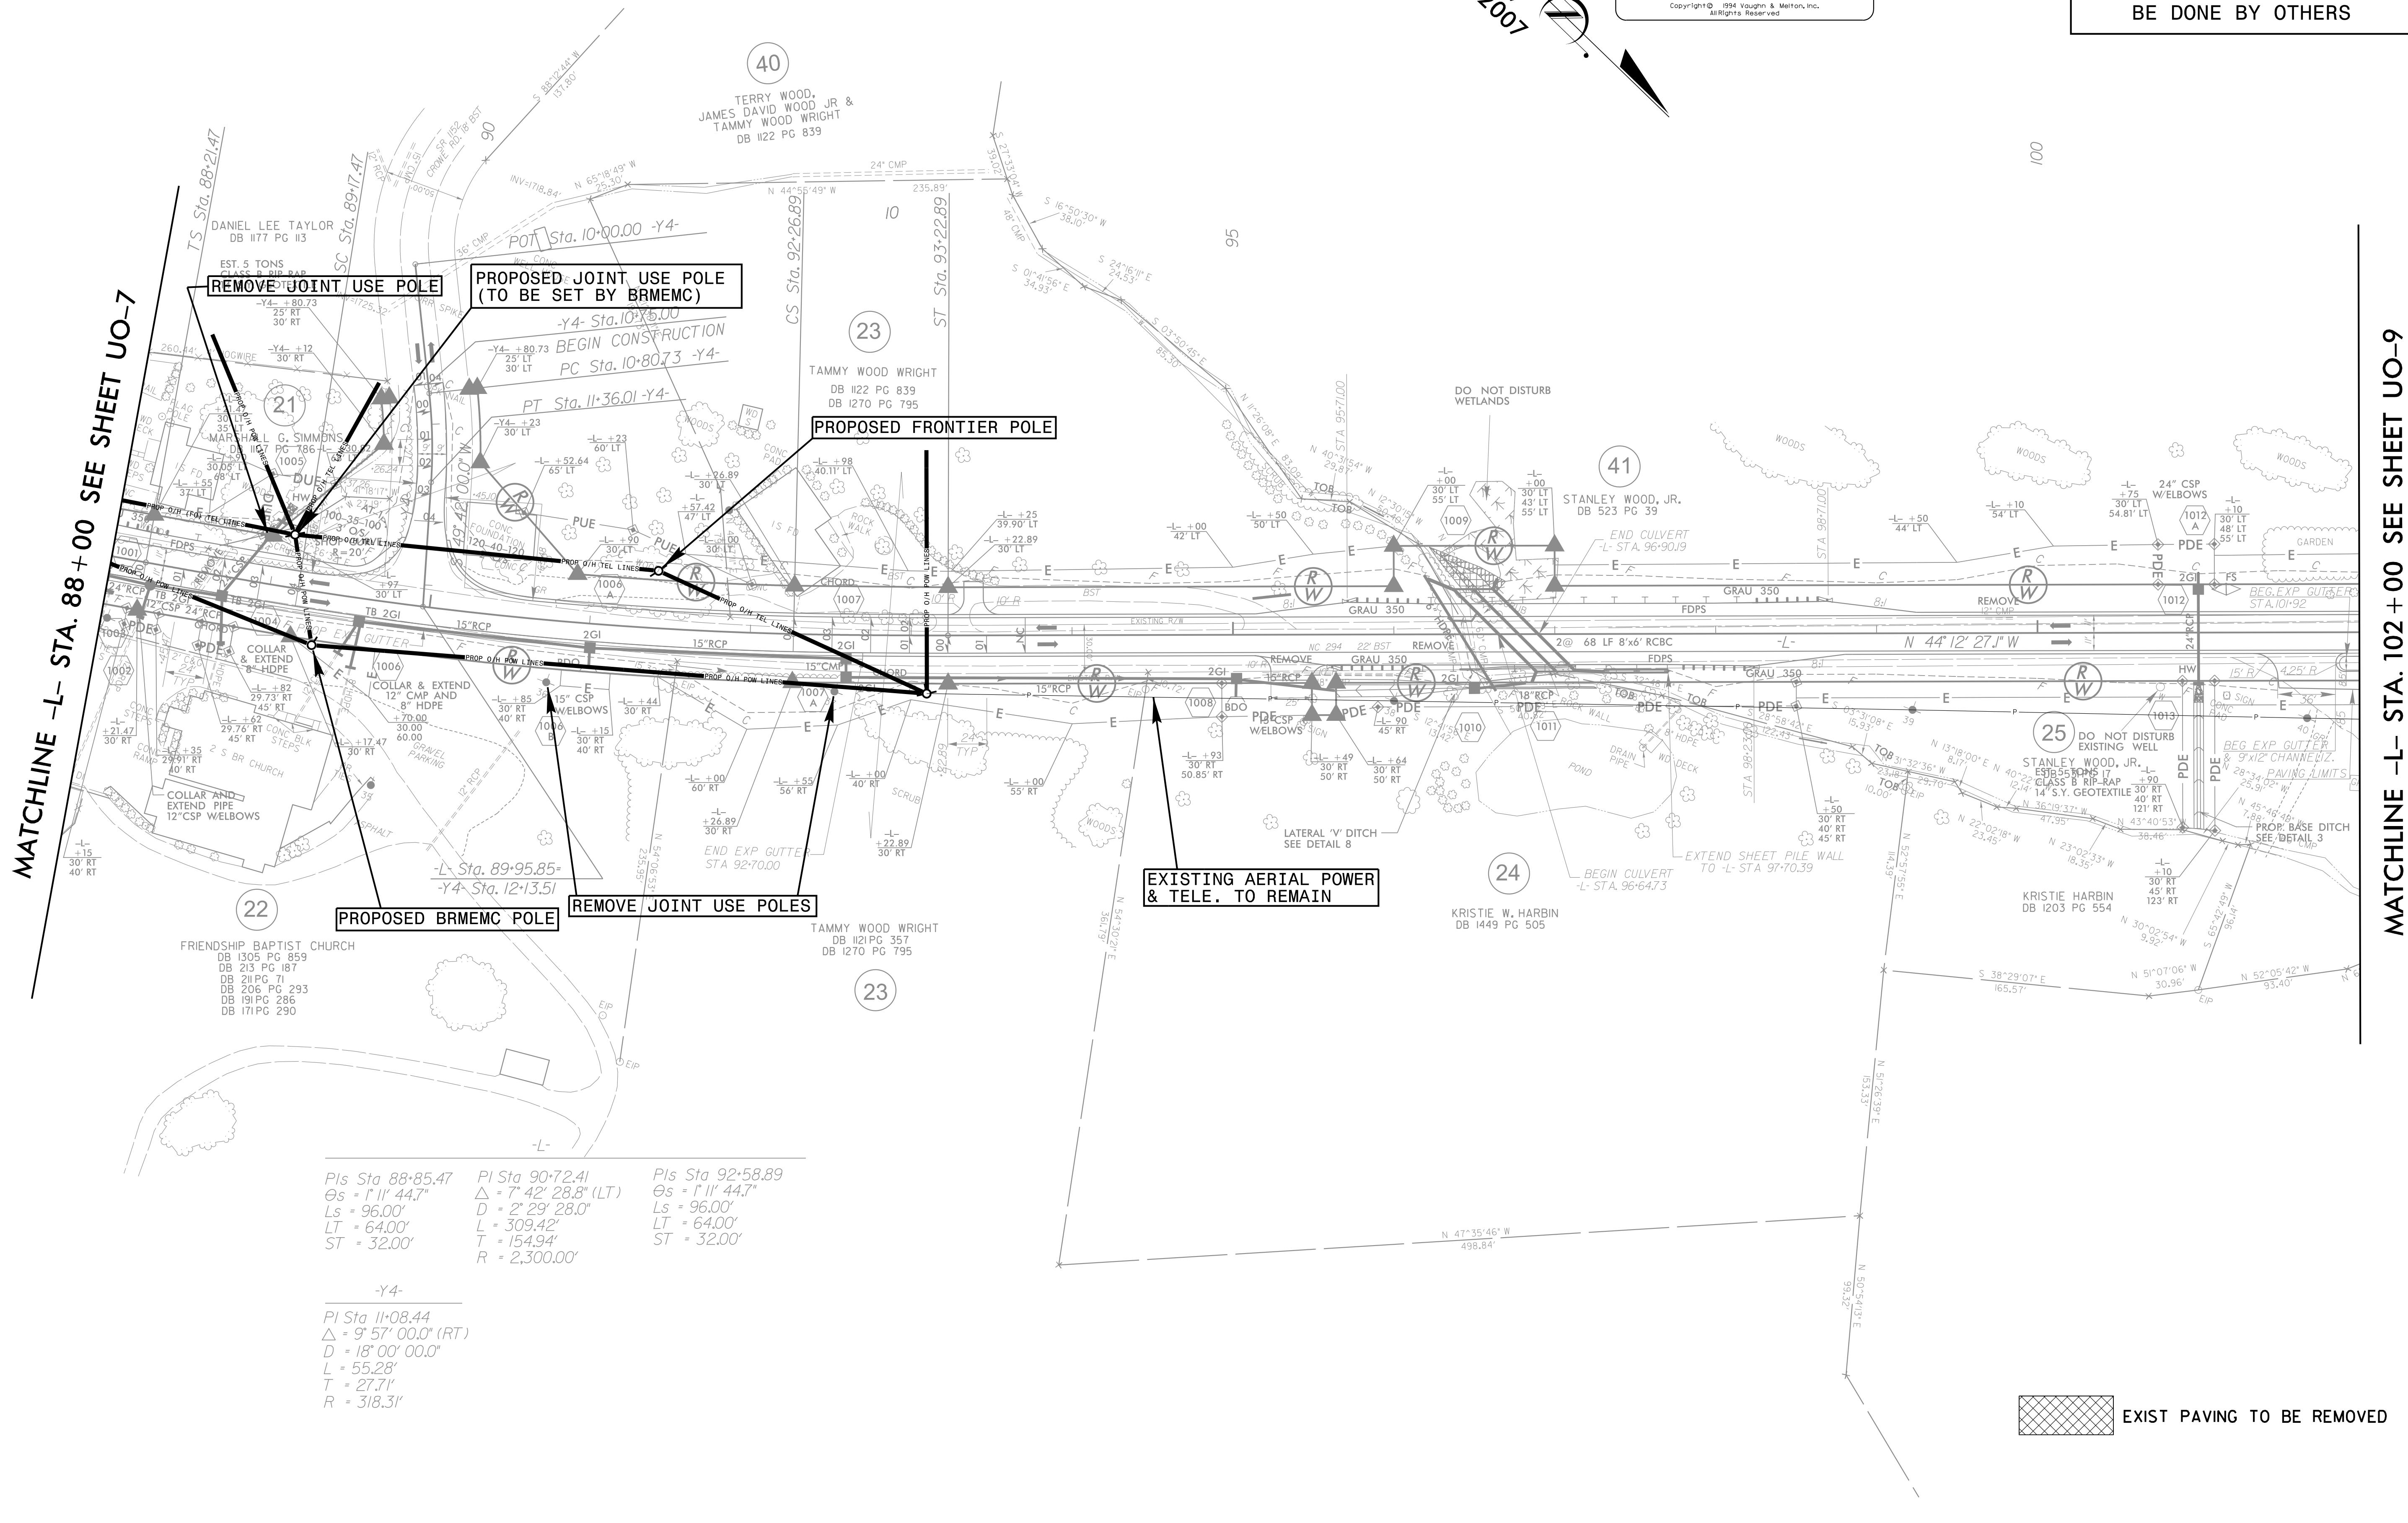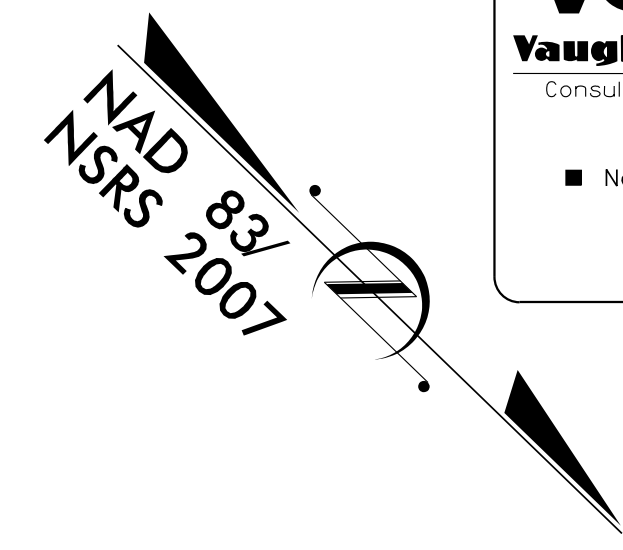

MATCHLINE -L- STA. 88+00 SEE SHEET UO-7

MATCHLINE -L- STA. 102+00 SEE SHEET UO-9

PIs Sta 88+85.47	PI Sta 90+72.41	PIs Sta 92+58.89
Os = 1' 11" 44.7"	Δ = 7' 42" 28.8" (LT)	Os = 1' 11" 44.7"
Ls = 96.00'	D = 2' 29" 28.0"	Ls = 96.00'
LT = 64.00'	L = 309.42'	LT = 64.00'
ST = 32.00'	T = 154.94'	ST = 32.00'
	R = 2,300.00'	

-Y4-

PI Sta 11+08.44
Δ = 9' 57" 00.0" (RT)
D = 18' 00" 00.0"
L = 55.28'
T = 27.71'
R = 318.31'

EXIST PAVING TO BE REMOVED

REVISIONS

\$\$\$\$\$SYTIME\$\$\$\$\$
\$\$\$\$\$SERNAME\$\$\$\$\$