


8/23/99

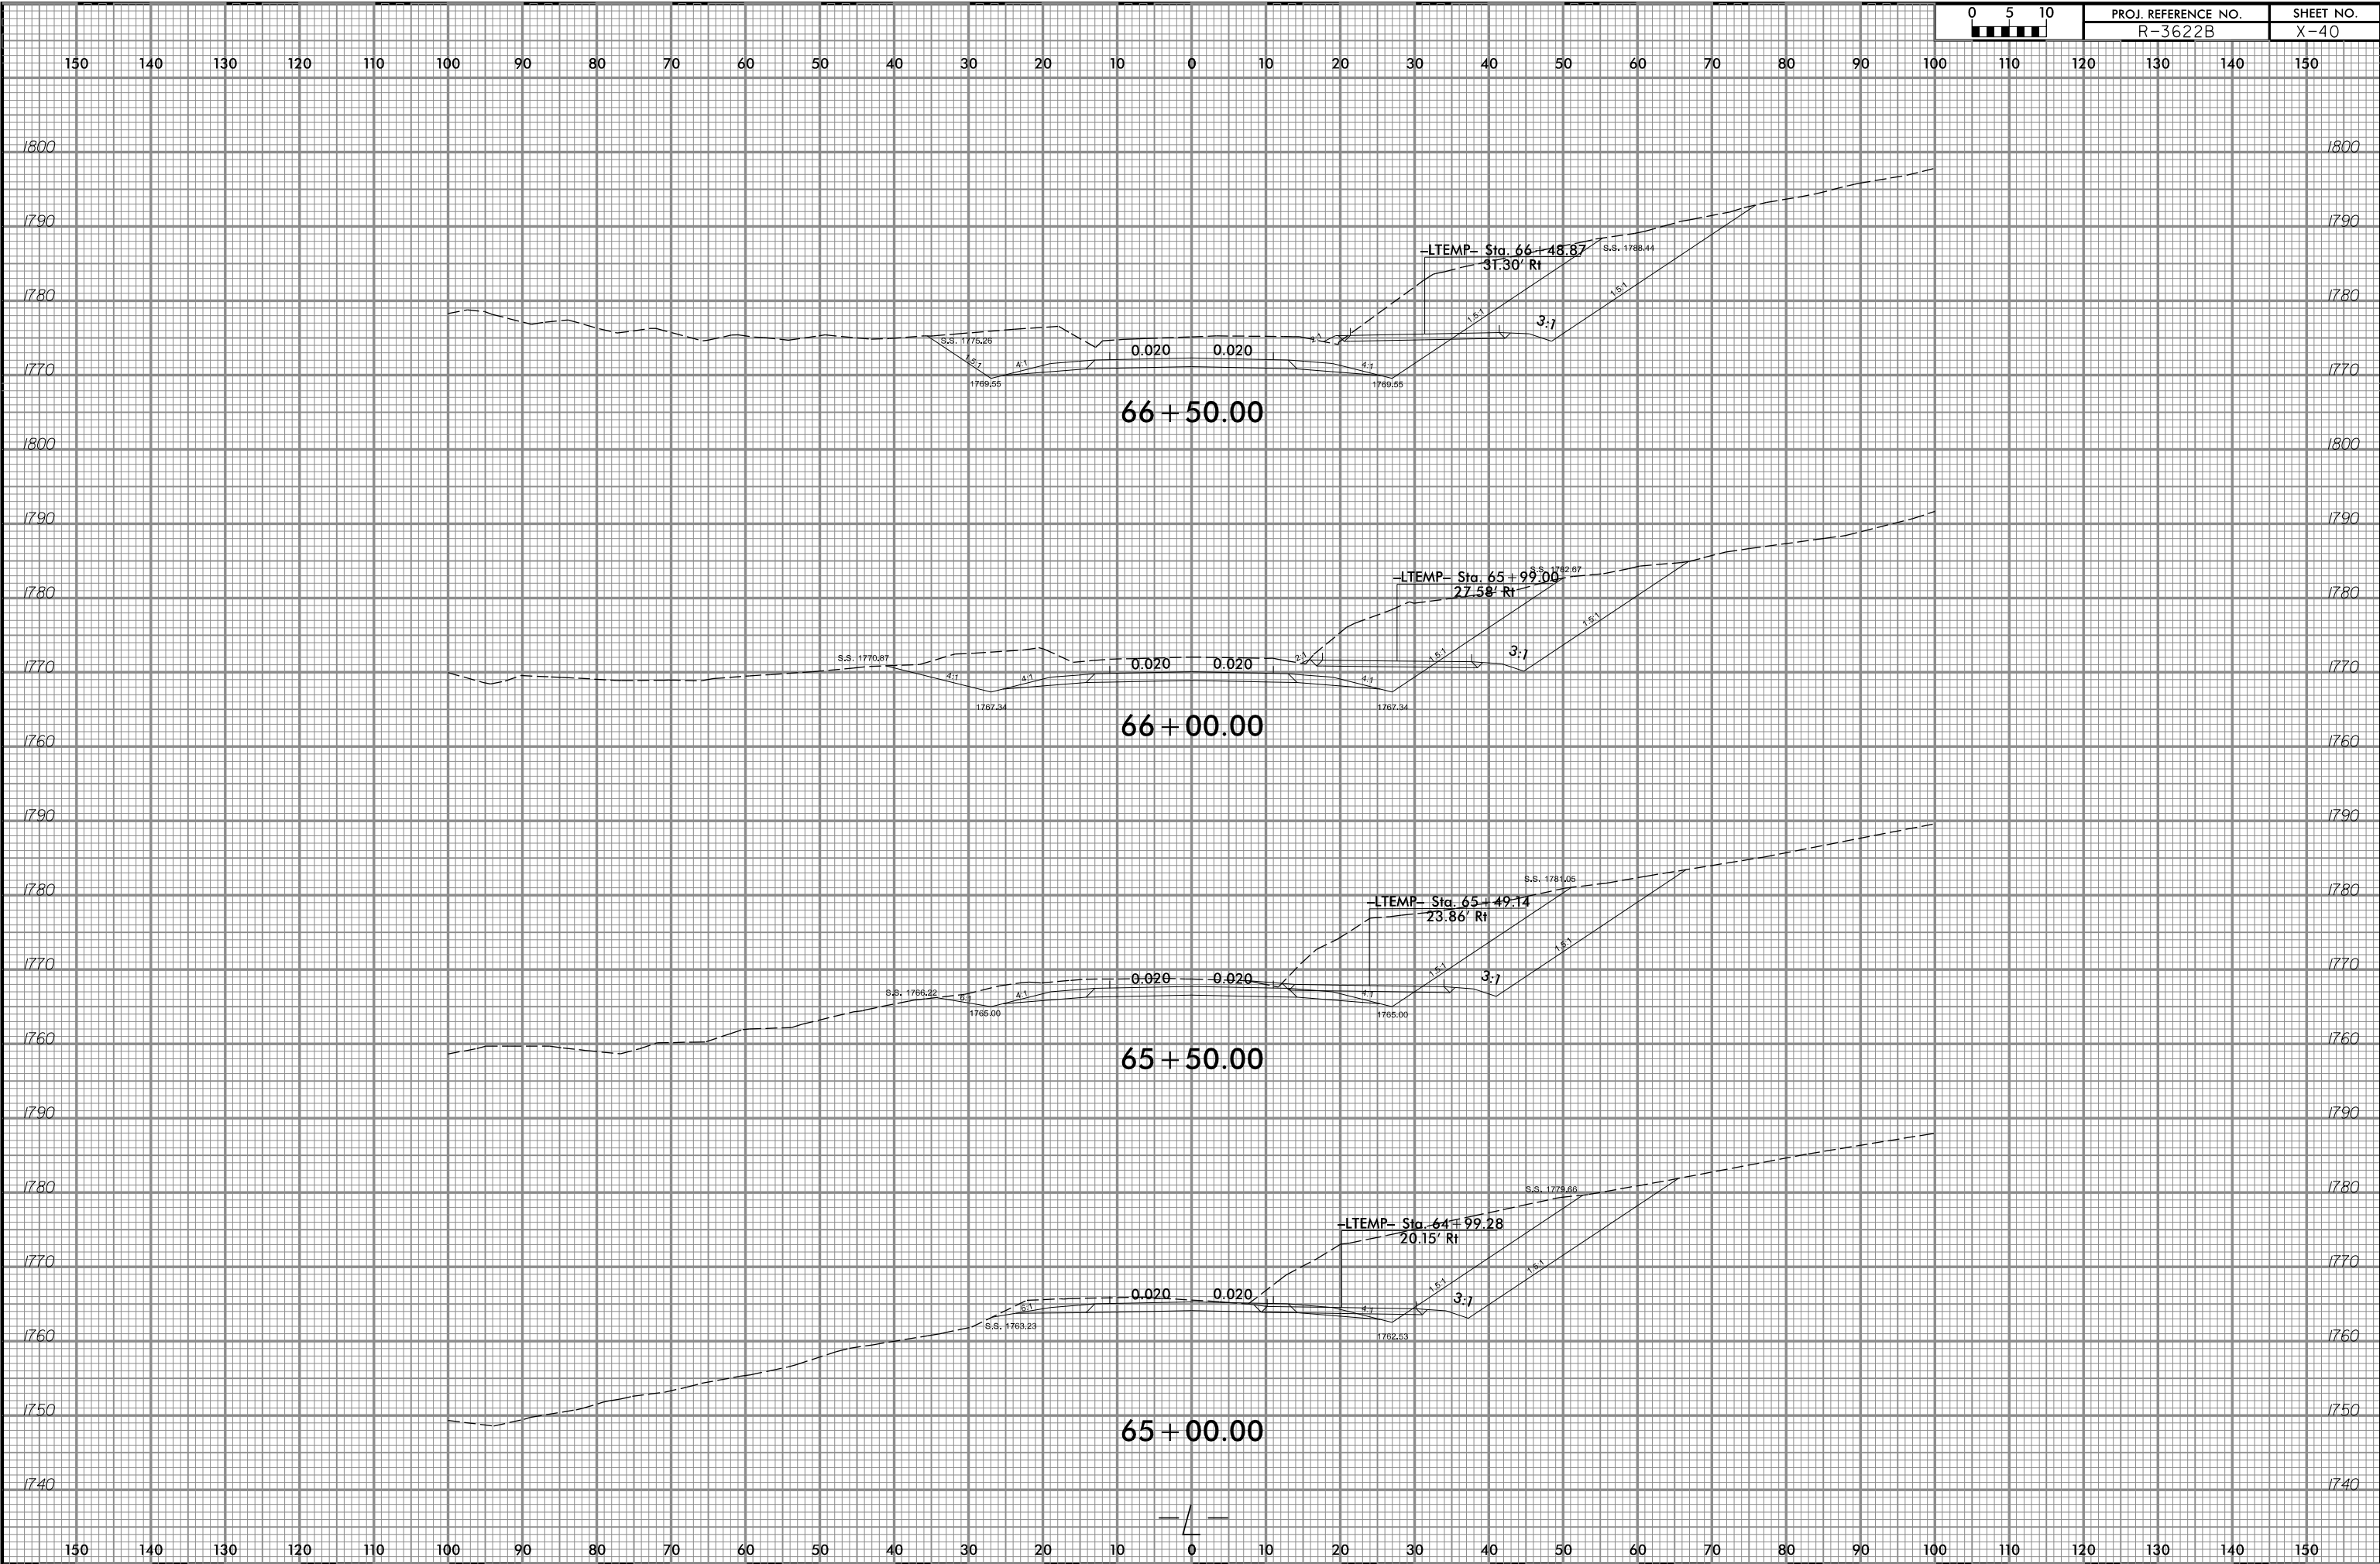

PROJ. REFERENCE NO. R-3622B	SHEET NO. X-40
--------------------------------	-------------------



SECTION LINE SHOWN