



8/23/99

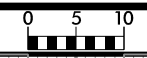

PROJ. REFERENCE NO.	SHEET NO.
R-3622B	X-51

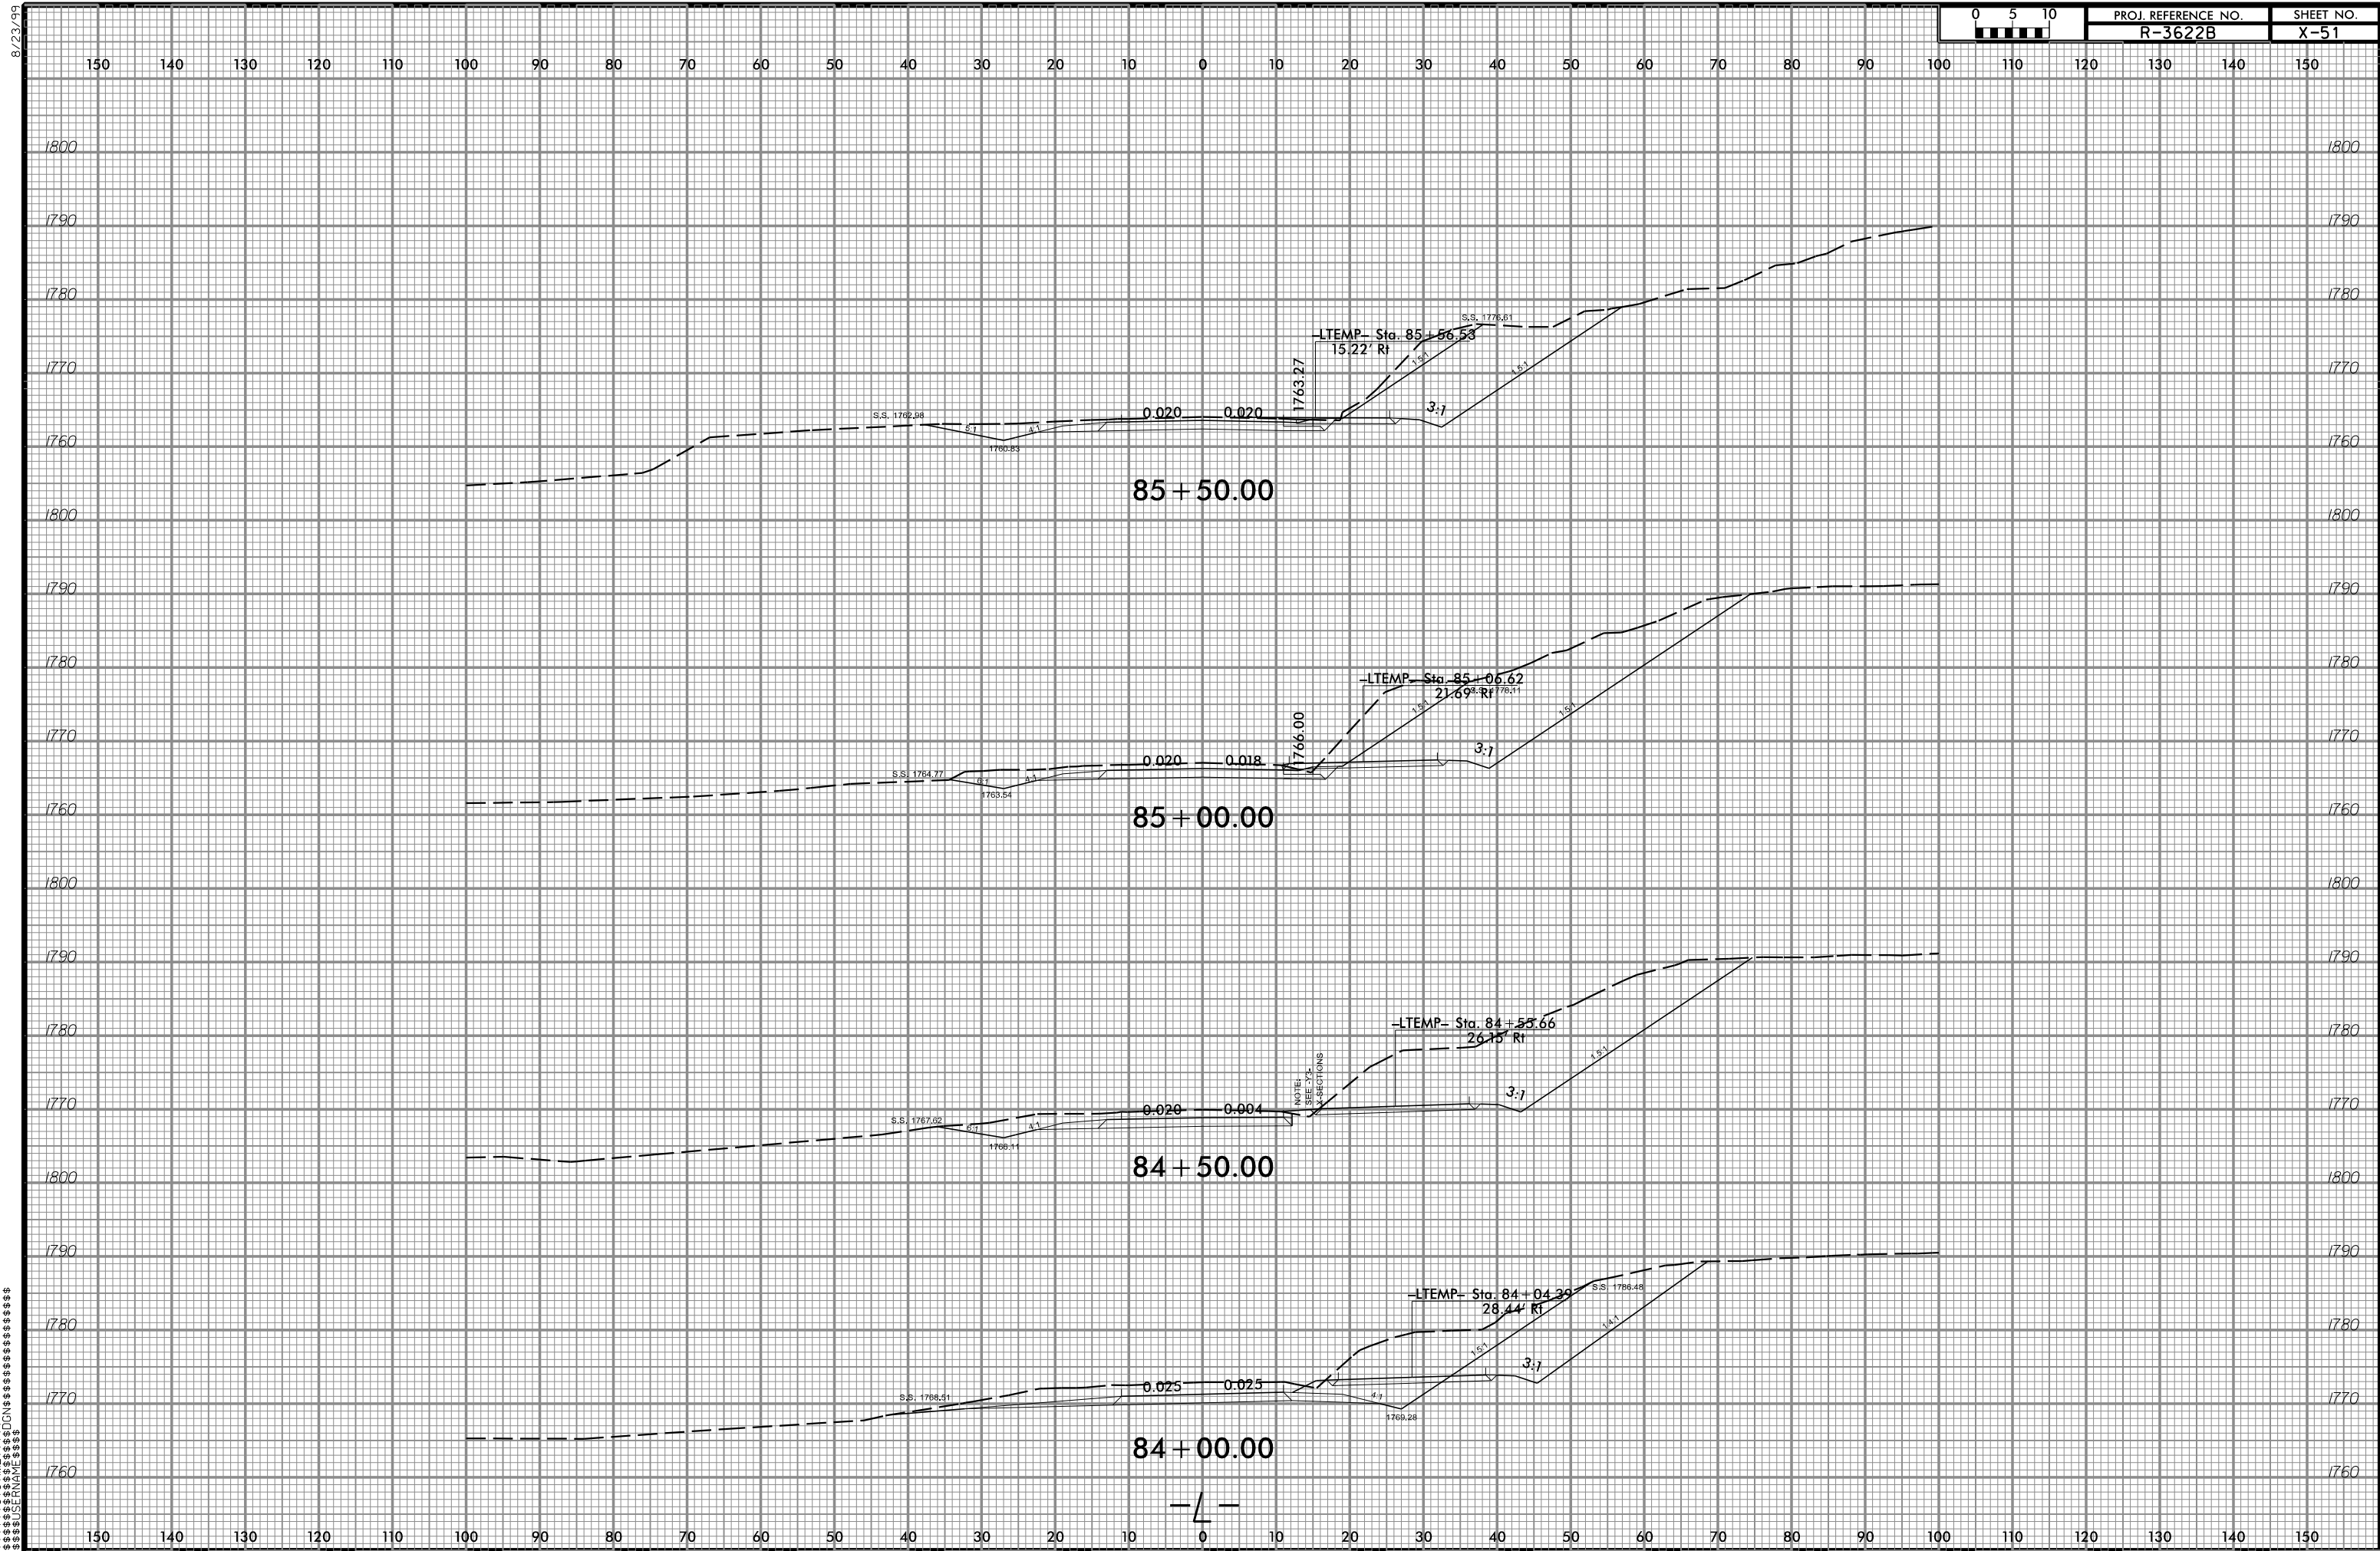

11  
 10  
 9  
 8  
 7  
 6  
 5  
 4  
 3  
 2  
 1  
 0  
 01  
 02  
 03  
 04  
 05  
 06  
 07  
 08  
 09  
 10  
 11