


8/23/99



PROJ. REFERENCE NO.  
R-3622B

SHEET NO.  
X-71

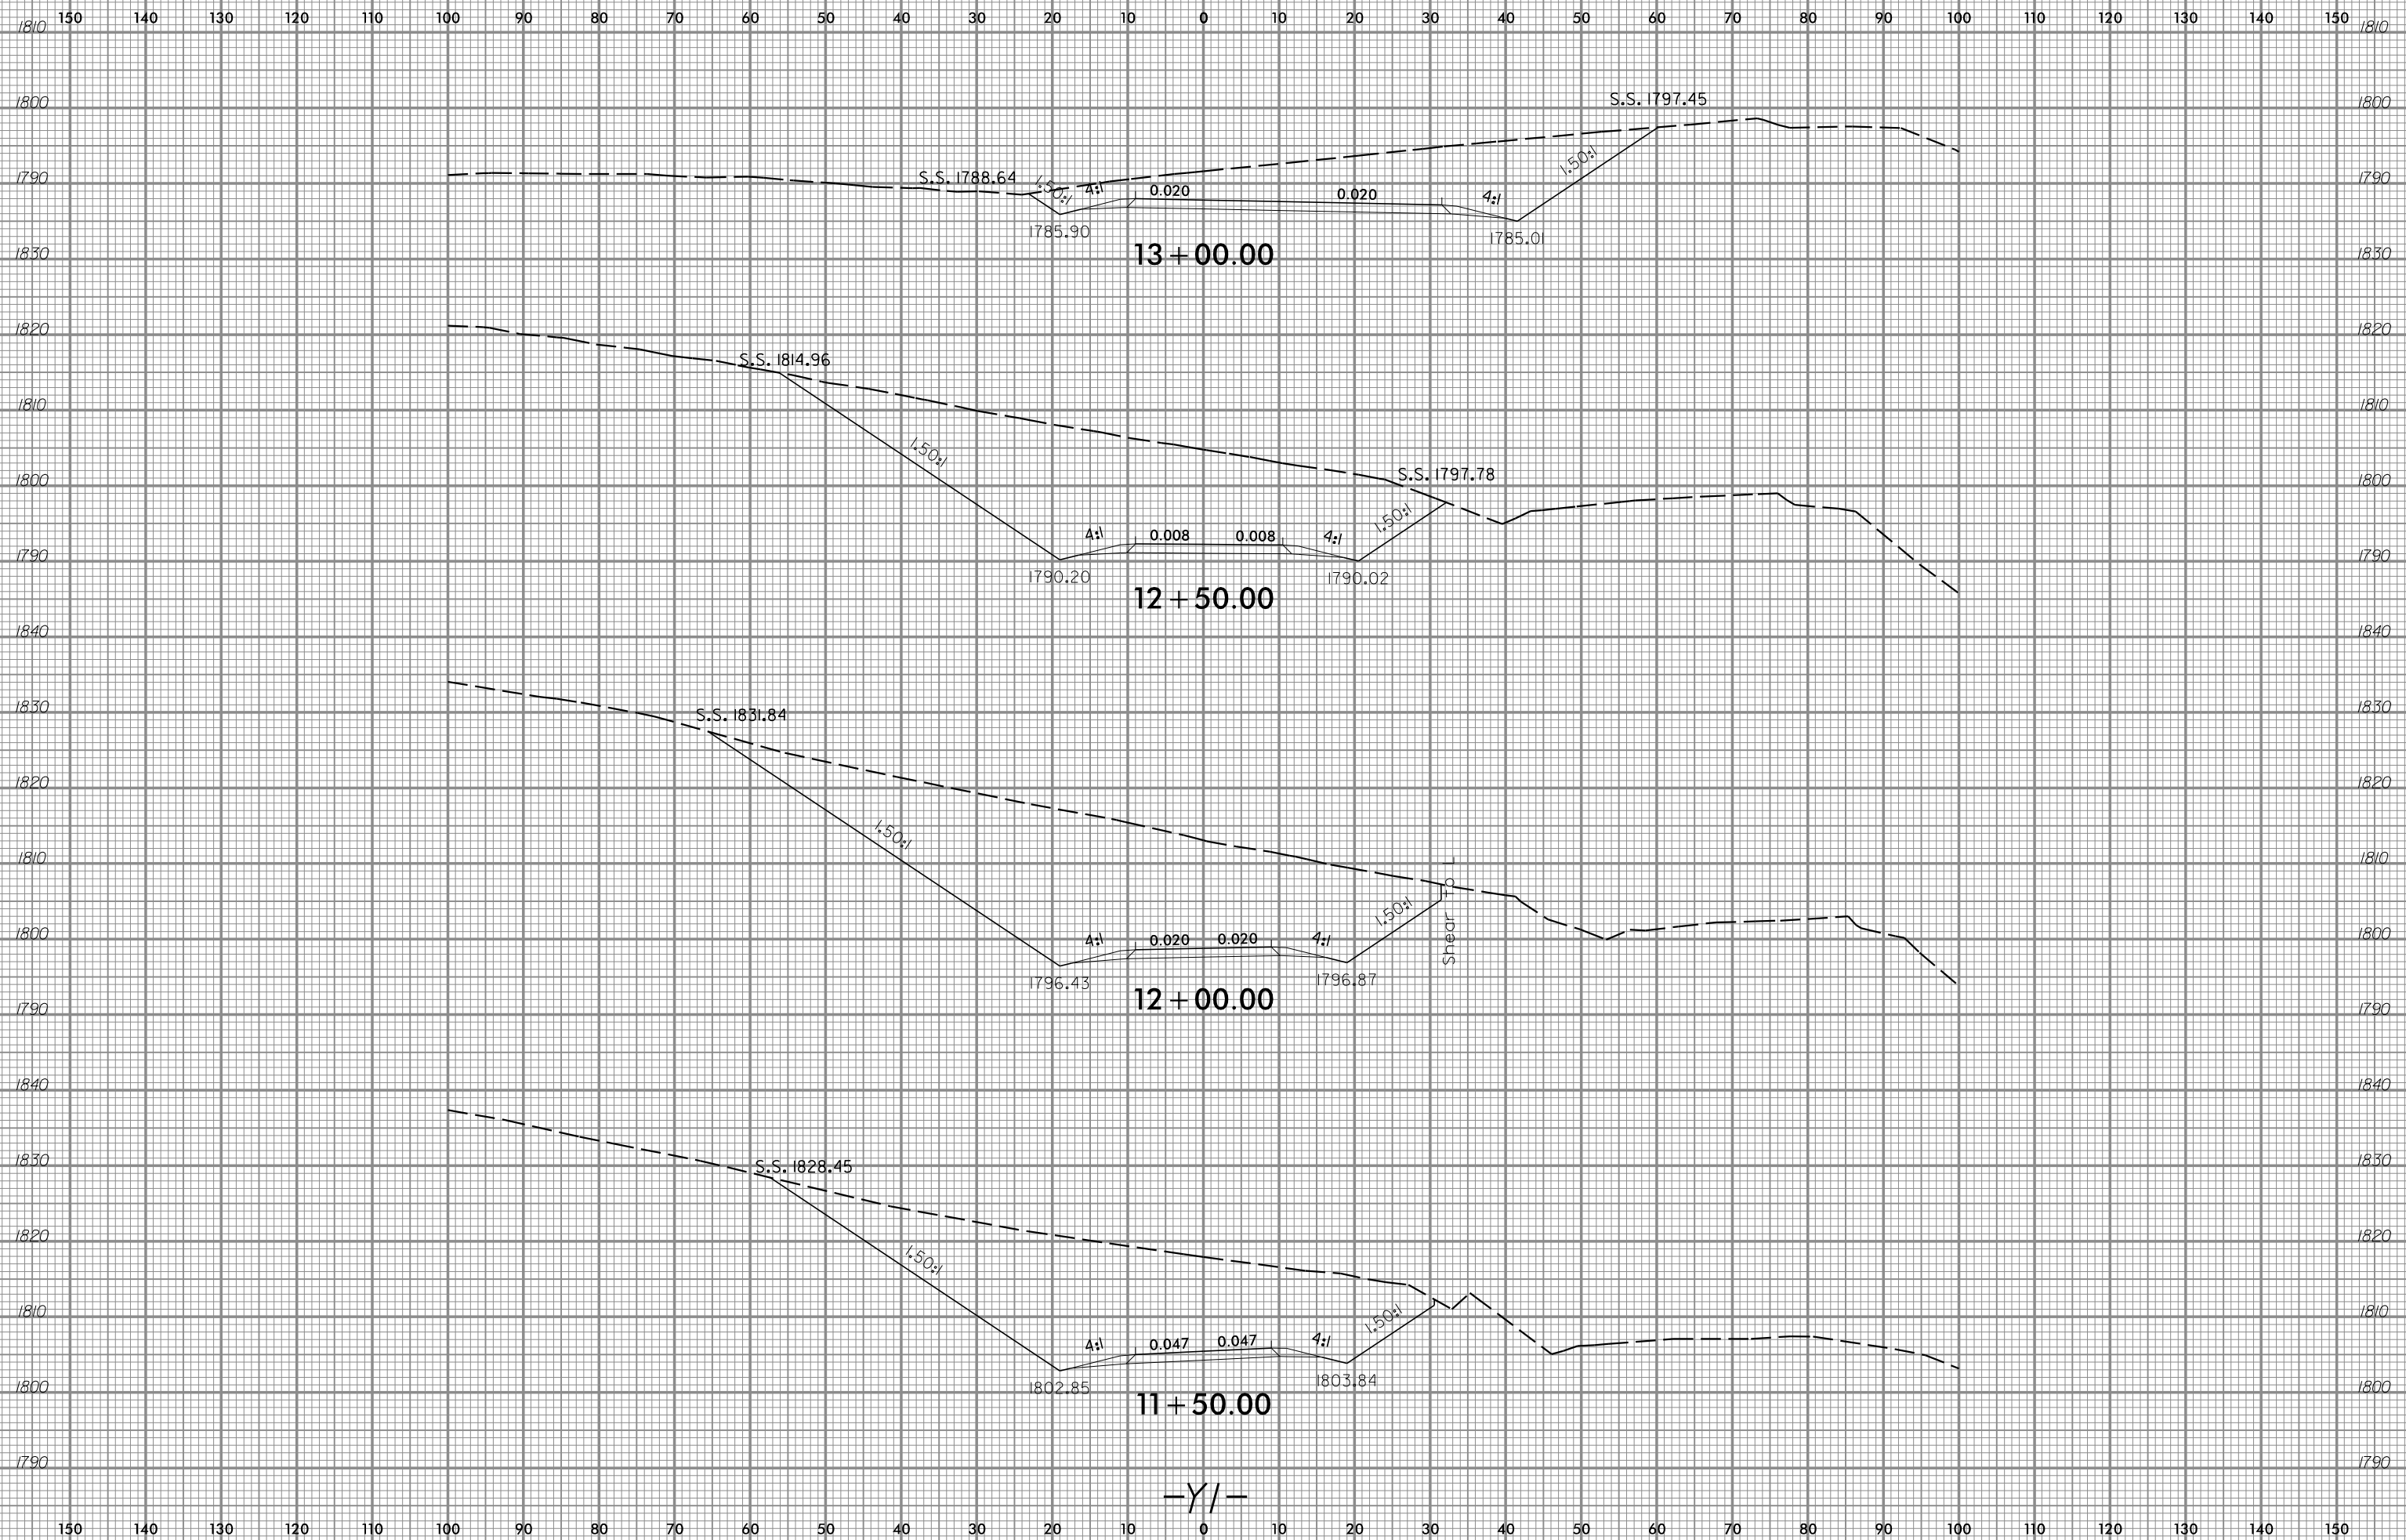

SYSTEMS CONDITION SURVEY

-Y/-