



8/23/99

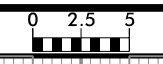

PROJ. REFERENCE NO.
R-3622B

SHEET NO.
X-91

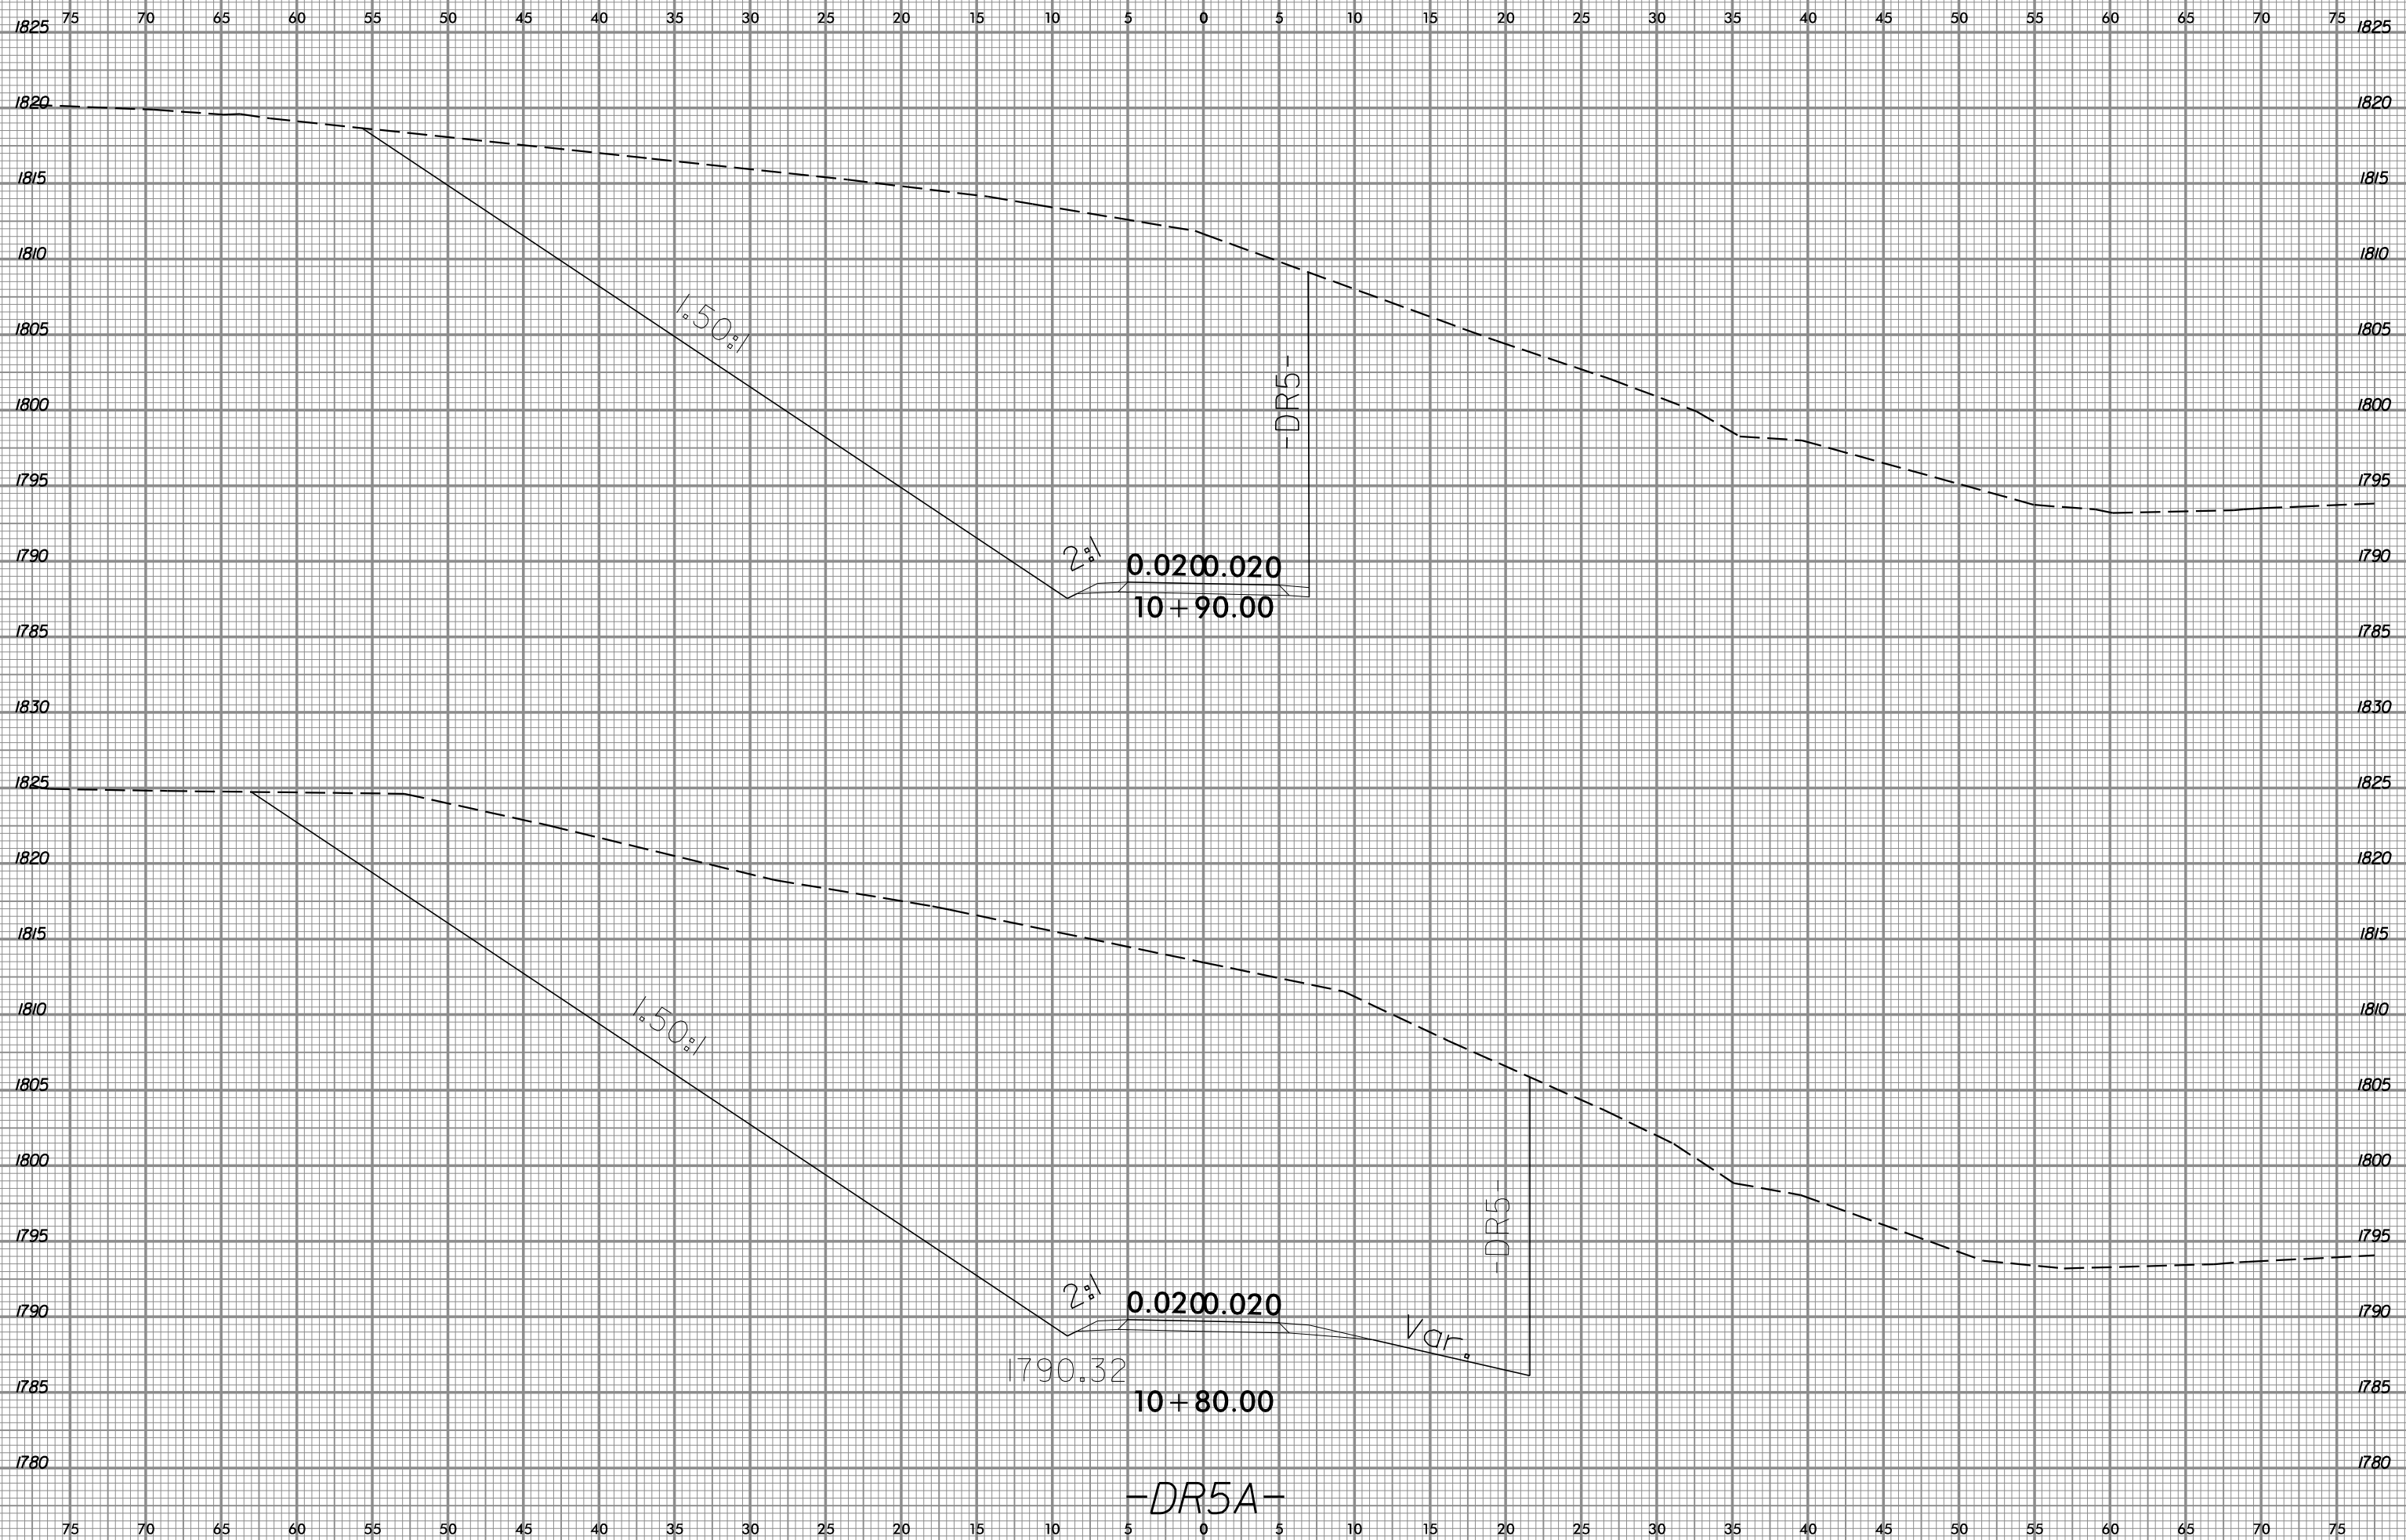

SYSTEM CONDITION
SURFACE
REMARKS
DATE
DRAWN
CHECKED
APPROVED