



8/23/99

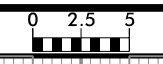

PROJ. REFERENCE NO.  
R-3622B

SHEET NO.  
X-96

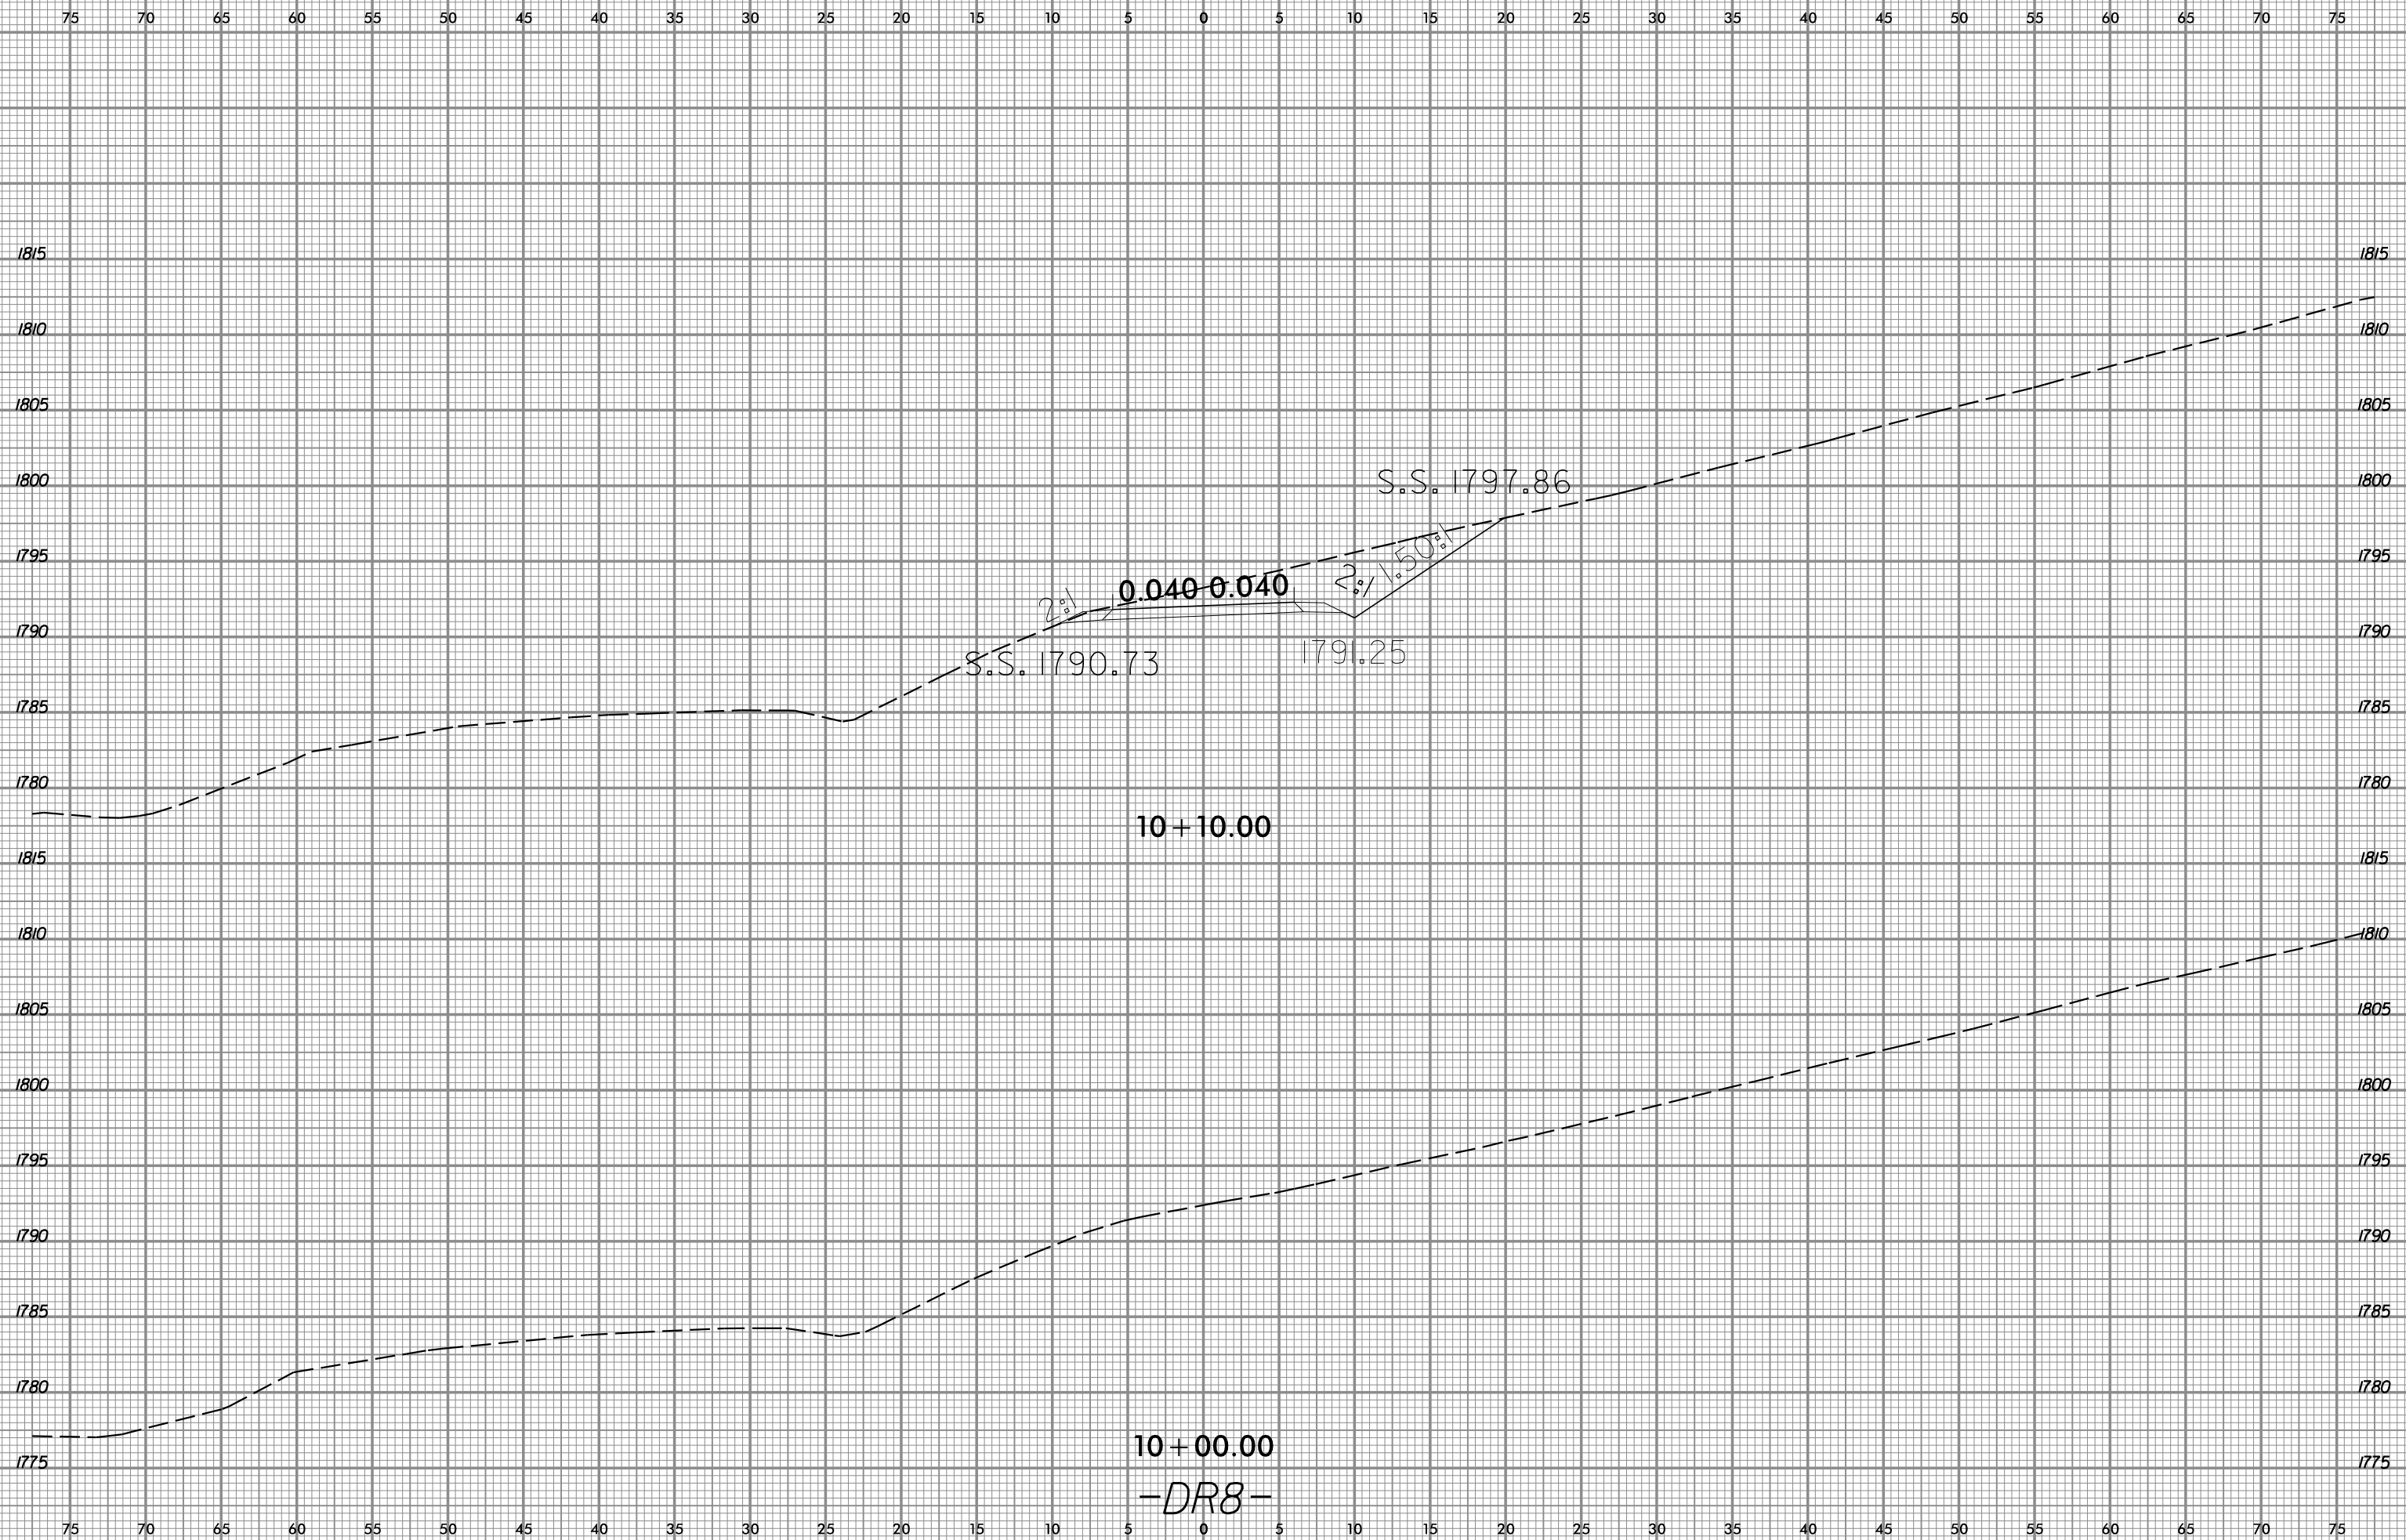

10+10.00

10+00.00

-DR8-

S.S. 1790.73

S.S. 1797.86

0.040 0.040

1791.25

2:1

2:1 1.50:1

SYSTEM CONDITION  
 ALL INFORMATION  
 IS UNCLASSIFIED  
 DATE 08/23/99 BY  
 60322/UC/BAW/STP